
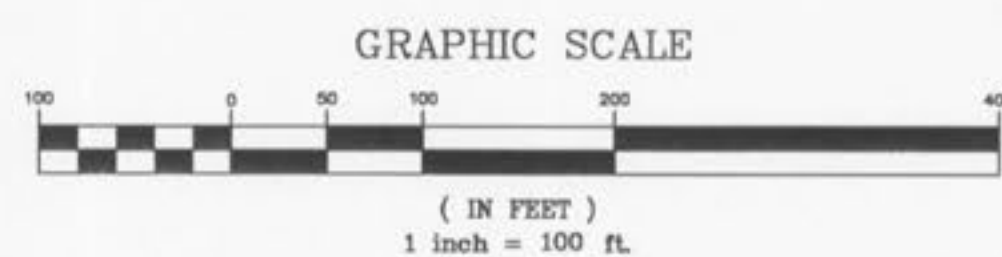


SHEET C4.1

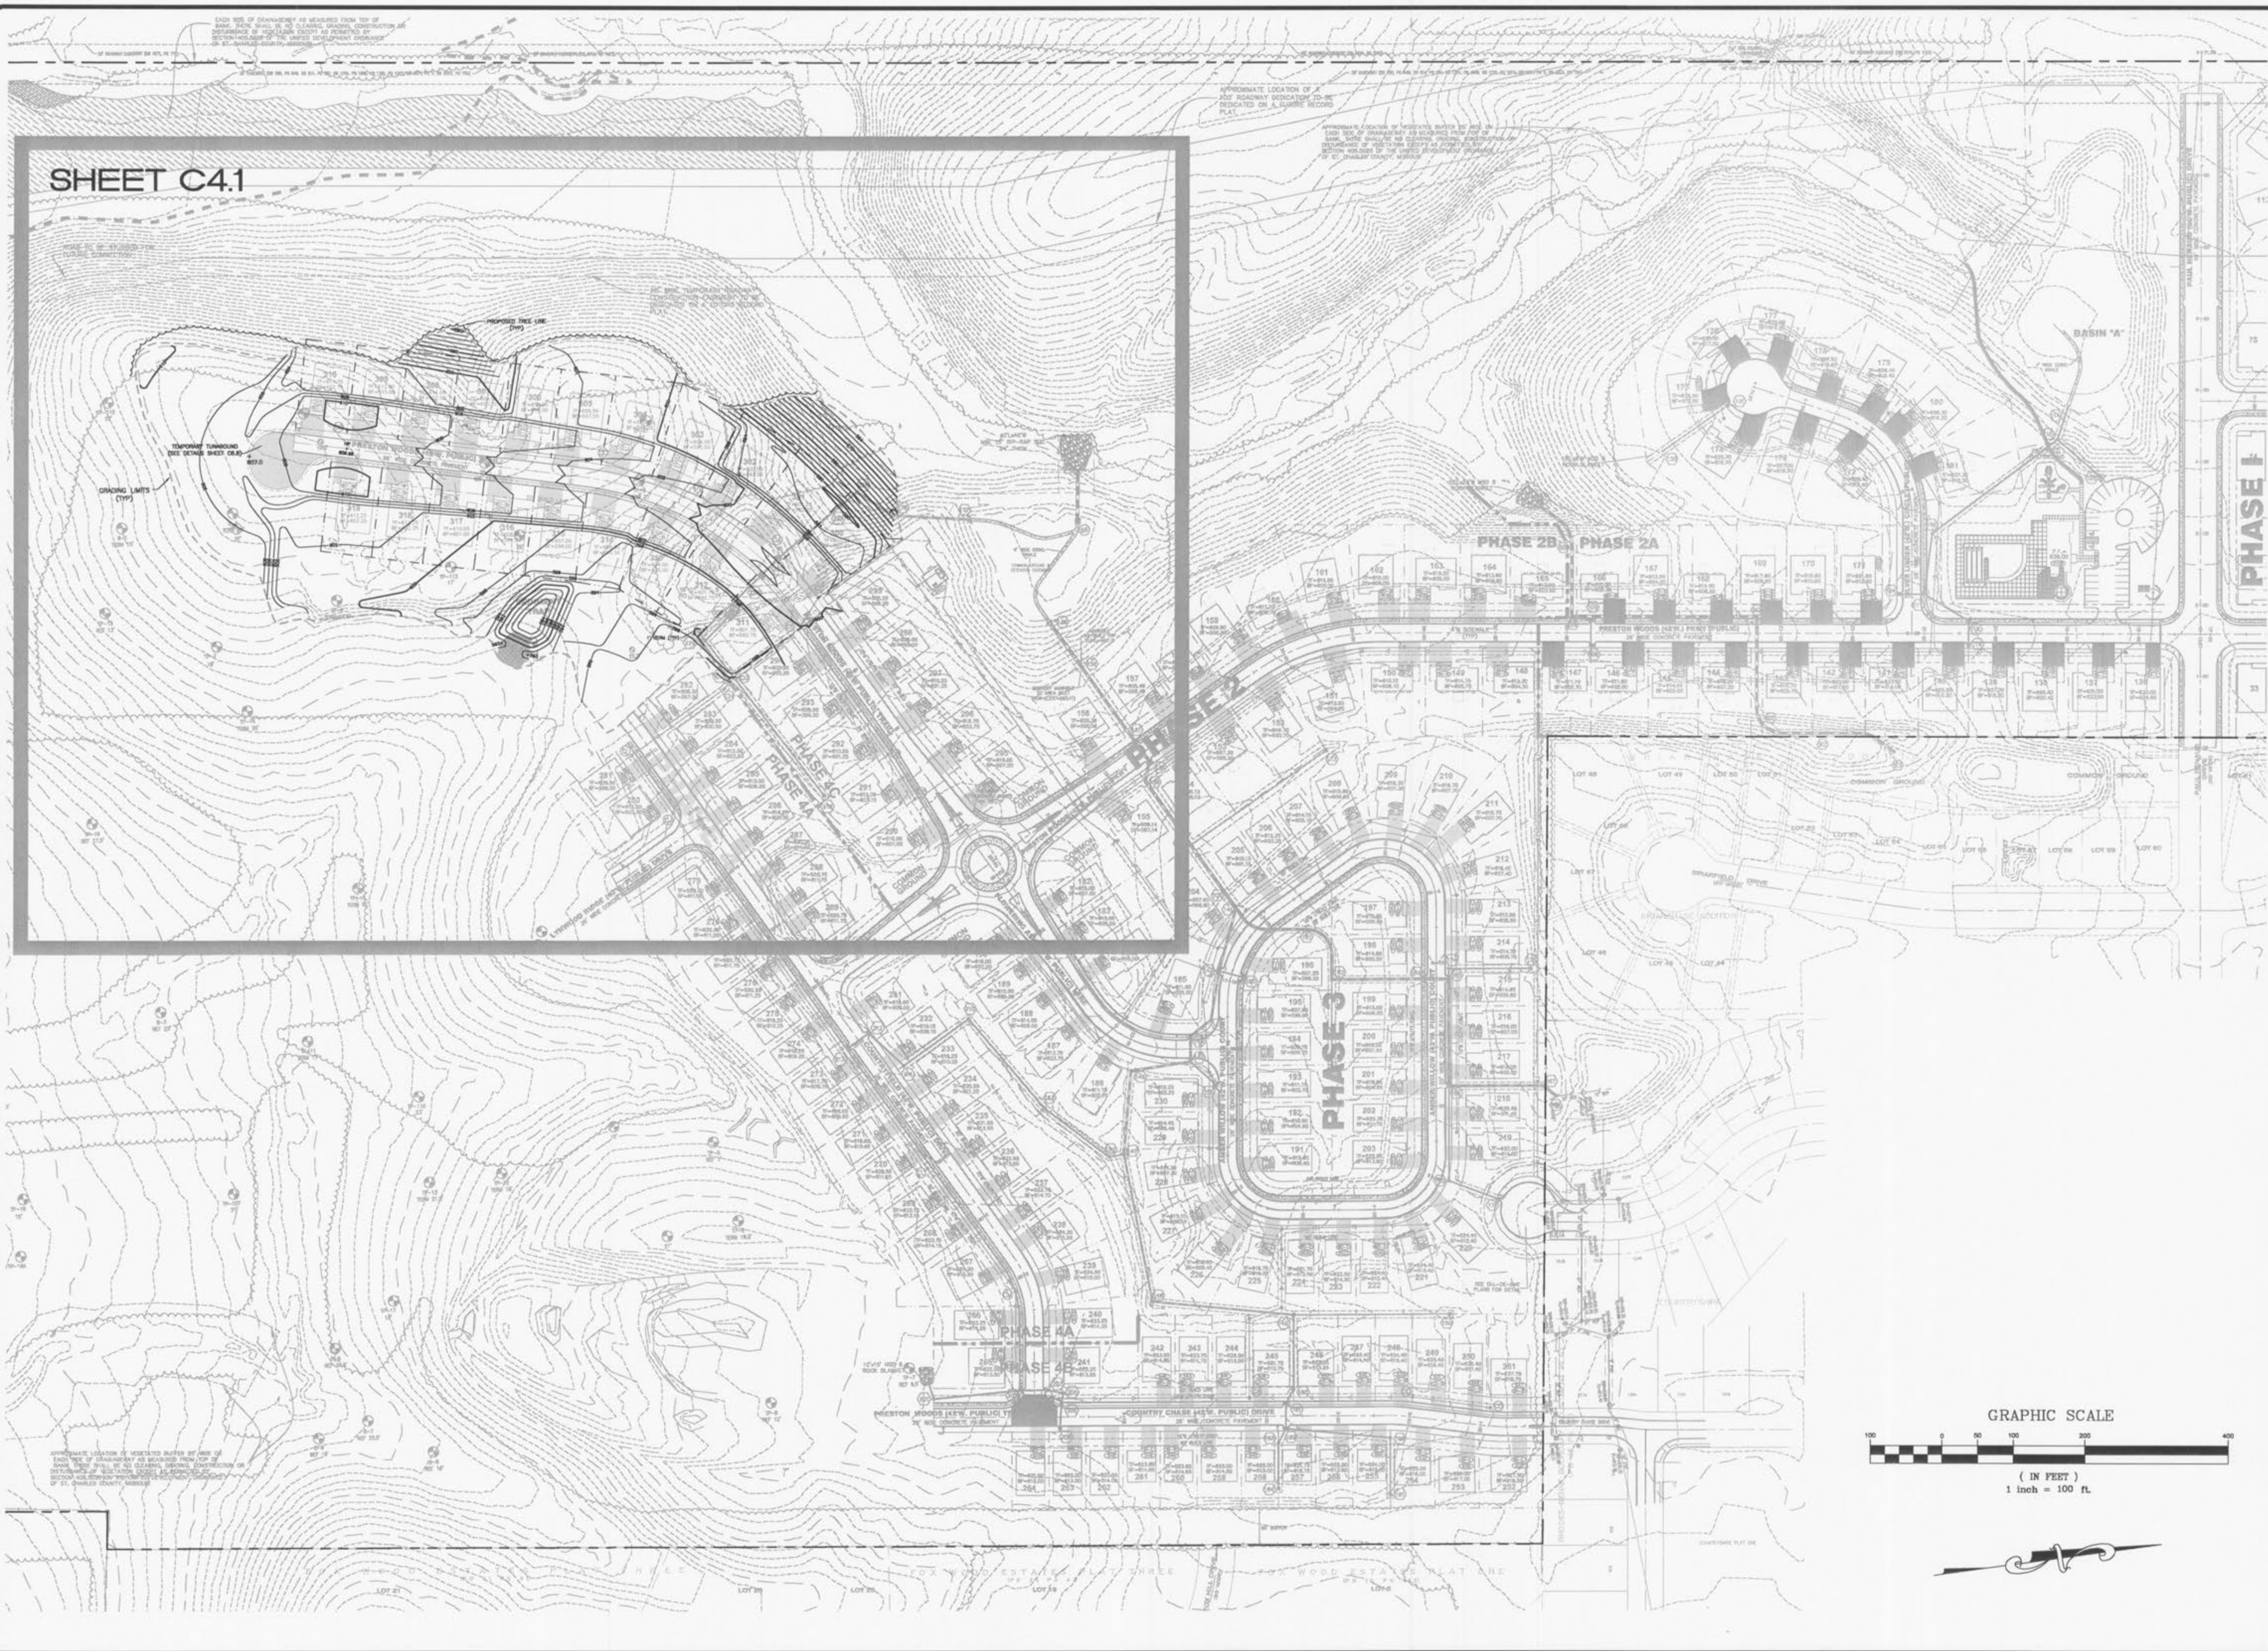

USER: Jared Wilson TAB: C4.0
 DATE: December 1, 2010 - 2:47:28 PM
 DRAWING: S:\05\Jobs\101010-0001\CDD-0001_C-DATA\PLAN GRADING PLAN.dwg

planning • engineering • surveying • landscape architecture
Cole
 and ASSOCIATES
 INCORPORATED
 10777 sunset office drive
 saint louis, missouri 63127
 p. 314 984 9887 f. 314 984 0587

DESIGN/CALC BY JKW
 DRAWN BY JKW
 CHECKED BY JTR
 DRAWING SCALE
 DATE 11/03/10
 Job Number 10-0038
 Sheet Number C4.0

PRESTON WOODS - PHASE 5
 IMPROVEMENT PLANS
 PRESTON WOODS LANE
 O'FALLON, MO. 63366
GRADING PLAN INDEX

CIVIL ENGINEERS
 CORPORATE
 ENGINEERING
 LICENSE
 #001165
 JAMES T. ROTH
 PROFESSIONAL SEAL
 PE NO. E-200150006
 DATE: 12/2/10

DEVELOPER/OWNER:
PULTE GROUP
 16640 CHESTERFIELD GROVE, SUITE 200
 CHESTERFIELD, MO 63005
 PHONE: (636) 537-7129

DATE	NO	REVISION DESCRIPTION
12/7/10	1	CITY COMMENTS