



USER: Taylor, Stuart TAB: DETAILS 5
 DATE: September 3, 2013 11:51:22 AM
 DRAWING: ST:\05\13052013\13-0054\CSD-DWG\C-D-04\WSS_GROUNDING\MG_DETAILS.dwg




6 EMERGENCY SPILLWAY DETAIL
 SCALE: REF. DWG.

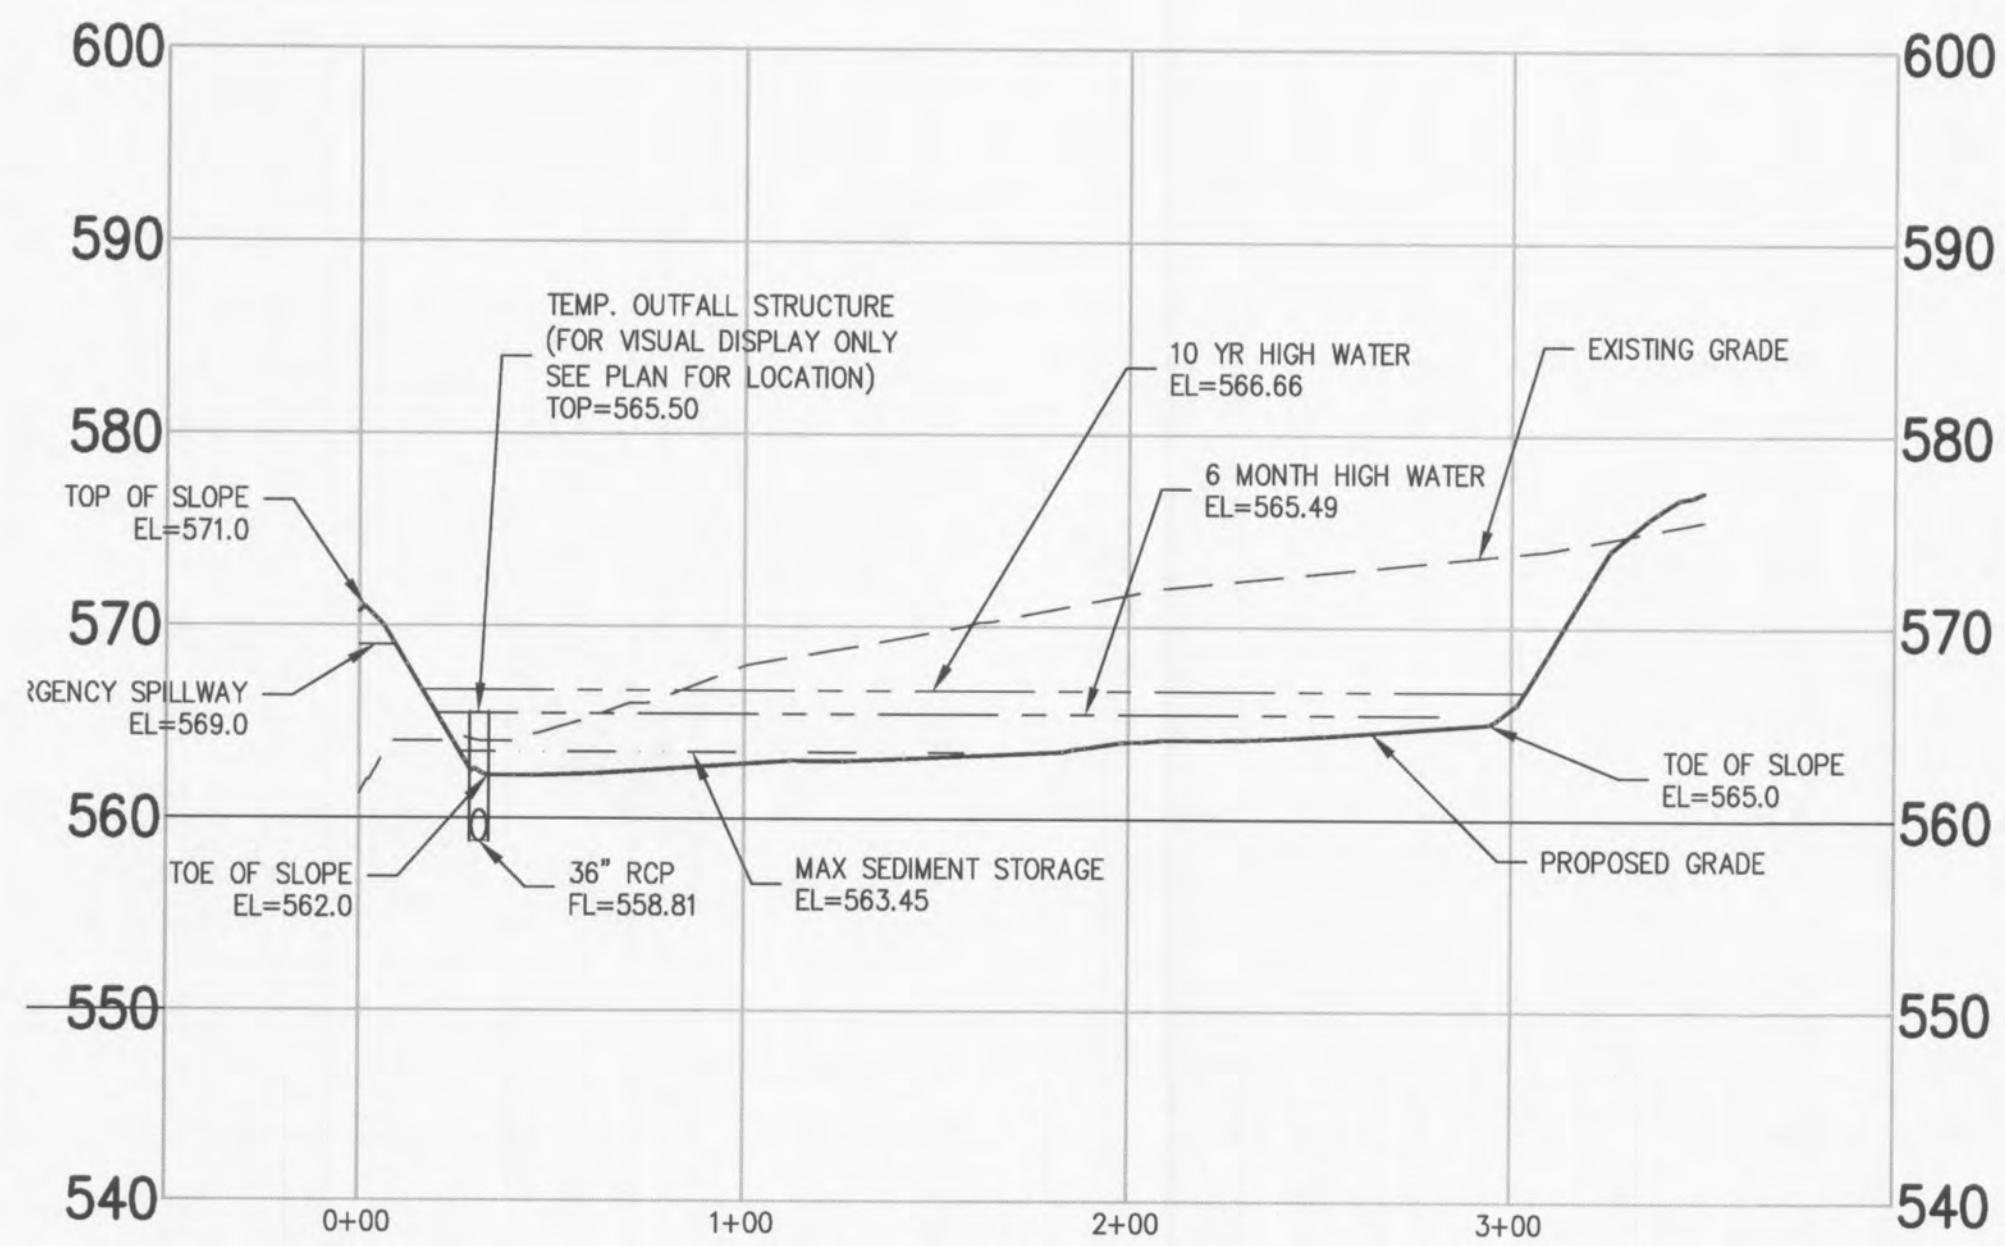


5 SEDIMENT BASIN A A-A
 SCALE: REF. DWG.

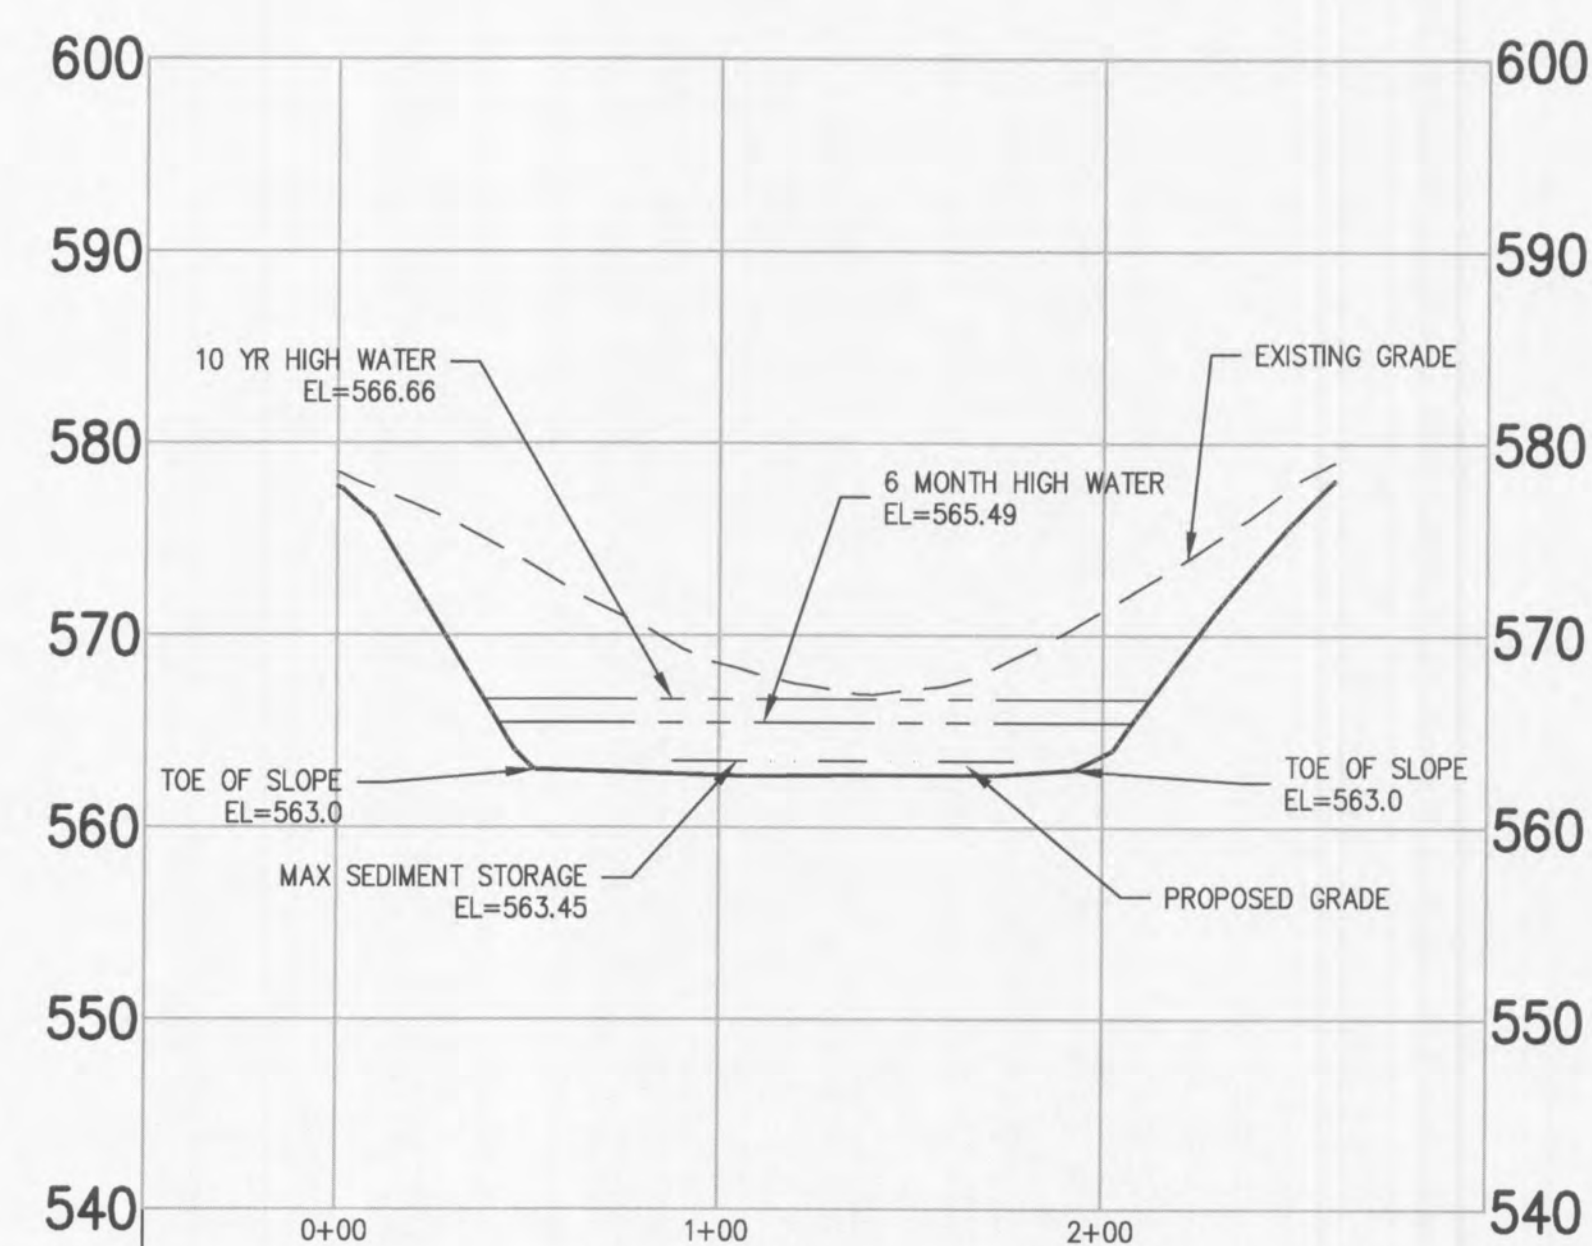


4 SEDIMENT BASIN A B-B
 SCALE: REF. DWG.

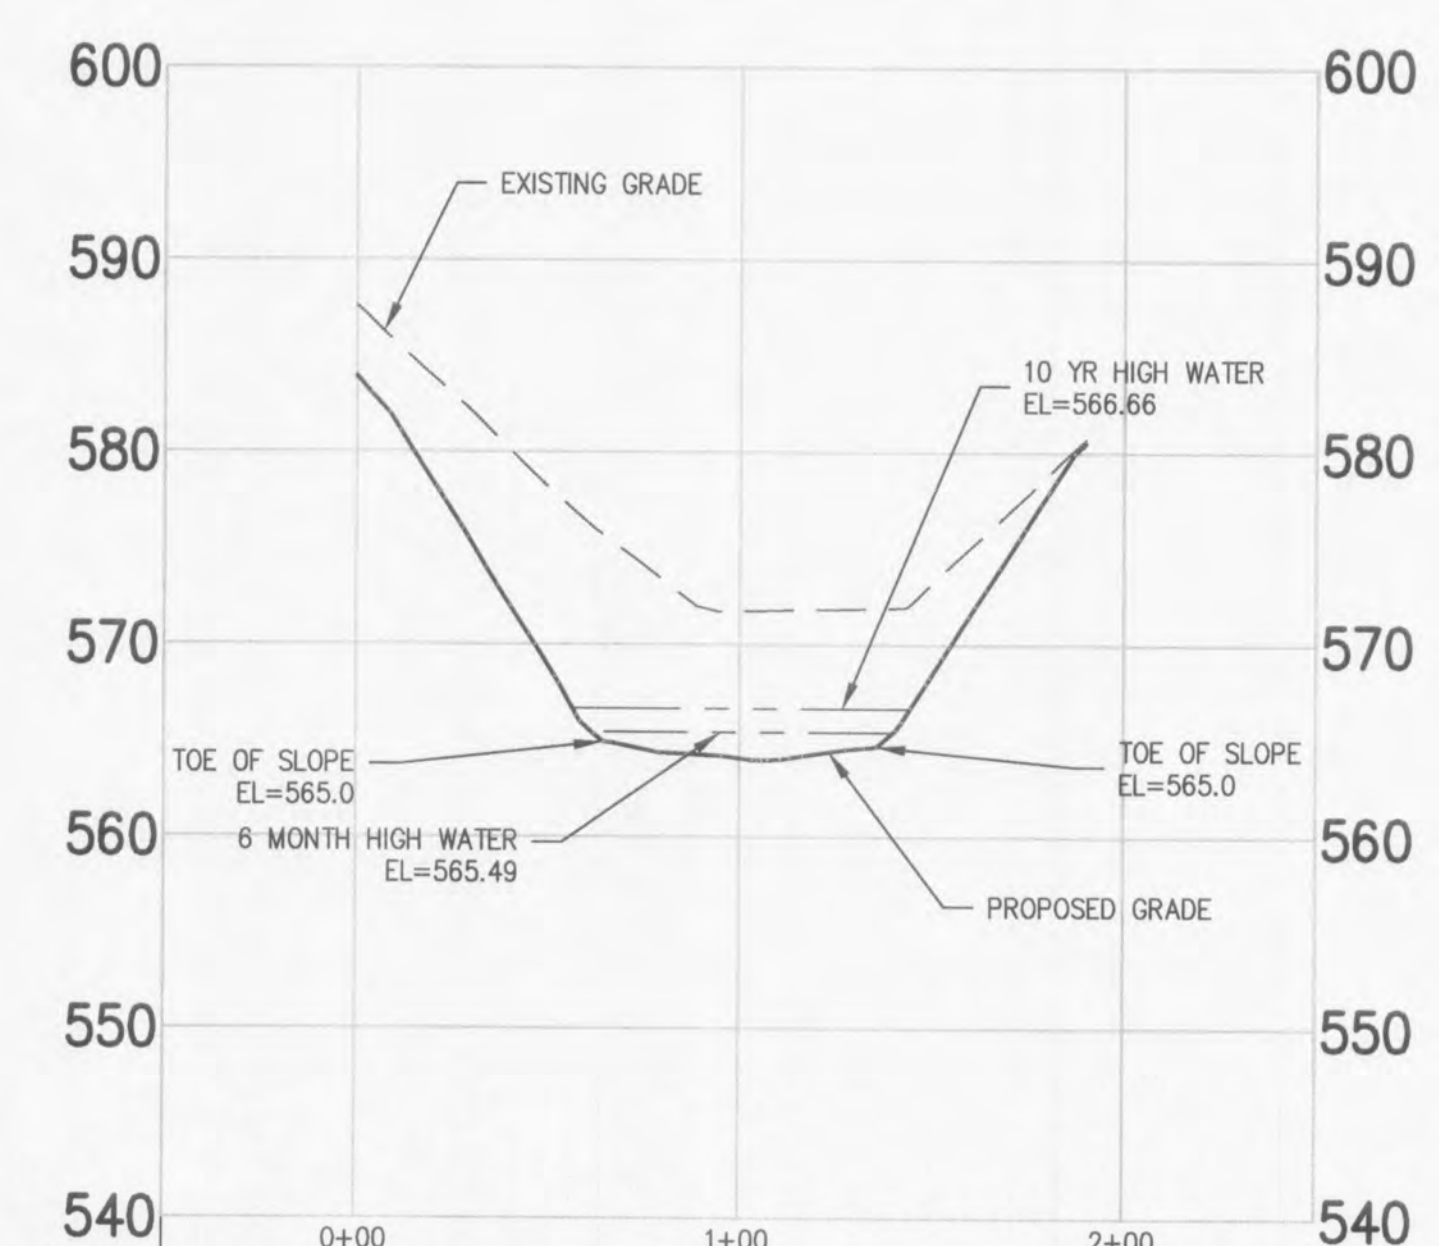

3 SEDIMENT BASIN A C-C
 SCALE: REF. DWG.

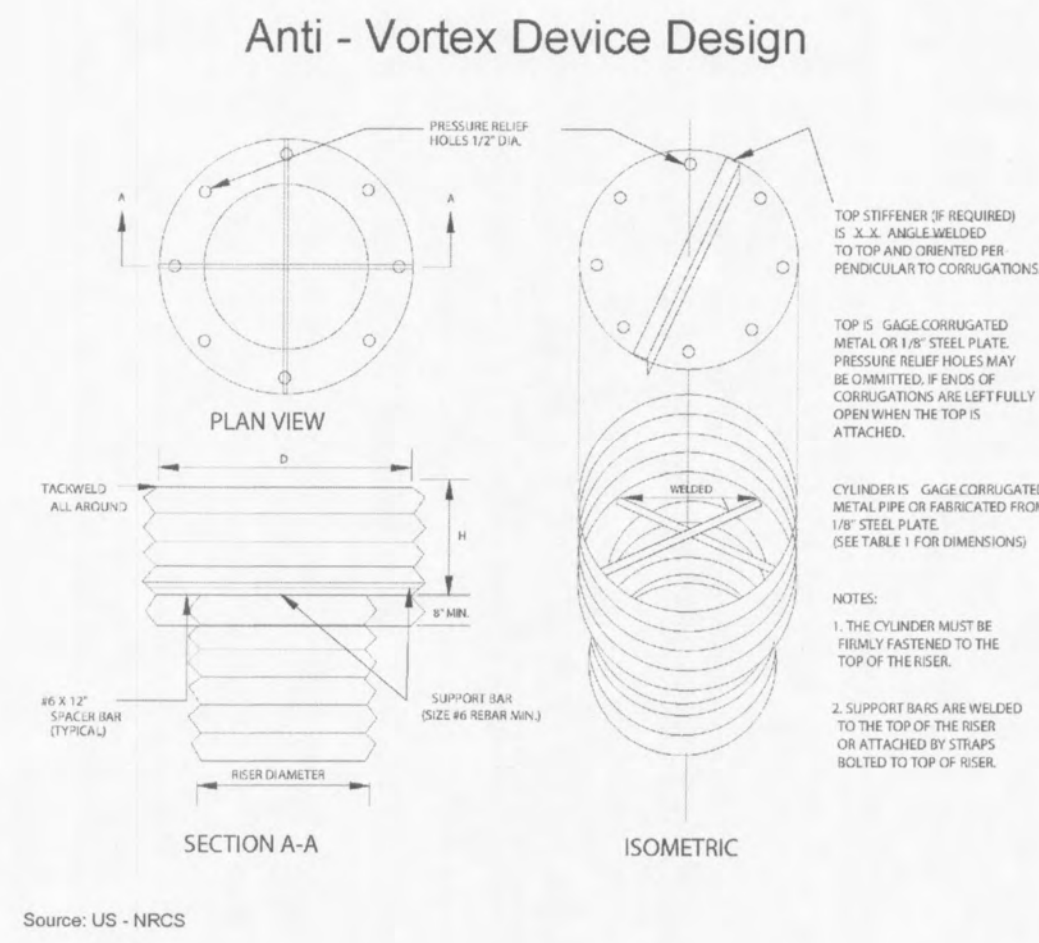

2 ANTI VORTEX DETAIL
 SCALE: REF. DWG.

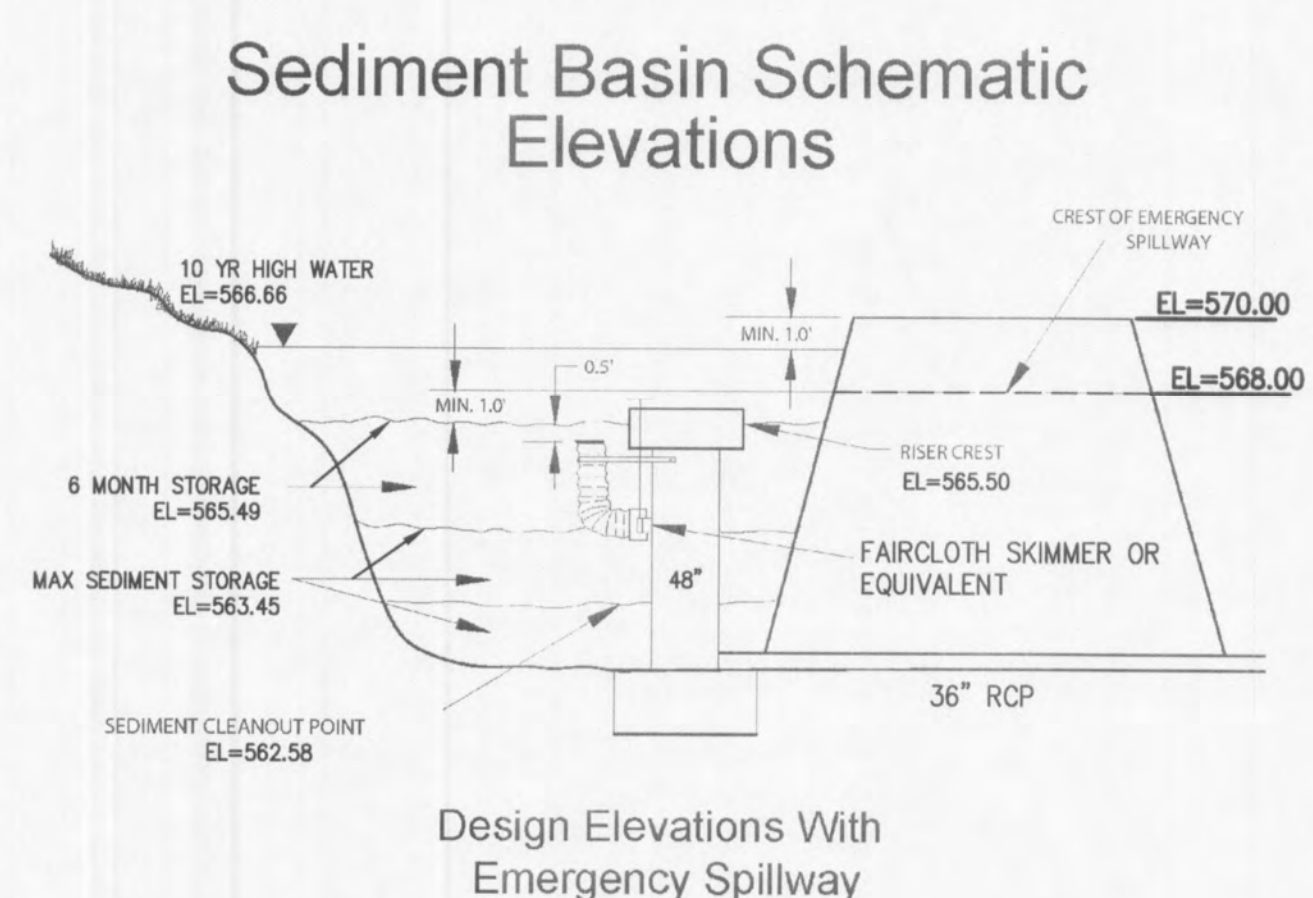

1 SEDIMENT BASIN A DETAIL AND PROFILES
 SCALE: REF. DWG.

NO.	DATE	REVISION DESCRIPTION
1	8/29/2013	CITY COMMENTS
2	9/12/2013	CITY COMMENTS

DEVELOPER/OWNER
PULTE GROUP
 16640 CHESTERFIELD GROVE, STE 200
 CHESTERFIELD, MO 63005
 PHONE: (636) 537-7229

THE PROFESSIONAL ENGINEER'S SIGNATURE AND PERSONAL SEAL ARE REQUIRED. THE PROFESSIONAL ENGINEER ASSUMES RESPONSIBILITY ONLY FOR WHAT APPEARS ON THIS PAGE, AND DISCLAIMS RESPONSIBILITY FOR ALL OTHER PLANS, SPECIFICATIONS, AND CONTRACT DOCUMENTS. THE PROFESSIONAL ENGINEER'S SEAL IS REQUIRED TO BE PLACED ON THIS PAGE. ANY PART OF THIS PROJECT TO WHICH THIS SEAL APPLIES IS THE PROPERTY OF THE PROFESSIONAL ENGINEER.

CIVIL ENGINEERS
 CORPORATE
 CERTIFICATE
 #001165

JOHN F. HARSBERGER
 PROFESSIONAL ENGINEER
 PE NO. E-29716

DATE: 9/11/13

PRESTON WOODS
 PHASE 6
 MASS GRADING PLANS
 PRESTON WOODS LANE
 O'FALLON, MO 63366

SWPP PROFILES & DETAILS

ST. CHARLES
 1520 S. Fifth Street
 Suite 307
 St. Charles, MO 63303
 636.978.7502 tel
 636.978.7502 fax

COLE
 CIVIL ENGINEERING / SURVEYING / PLANNING / LANDSCAPE ARCHITECTURE
 Cole & Associates, Inc.

DESIGN/CALC BY	JFH
DRAWN BY	MTS
CHECKED BY	JFH
DRAWING SCALE	-
DATE	7/25/2013
Job Number	13-0054
Sheet Number	G4.4