




6 FLARED END SECTION
SCALE: N.T.S. REF. DWG.

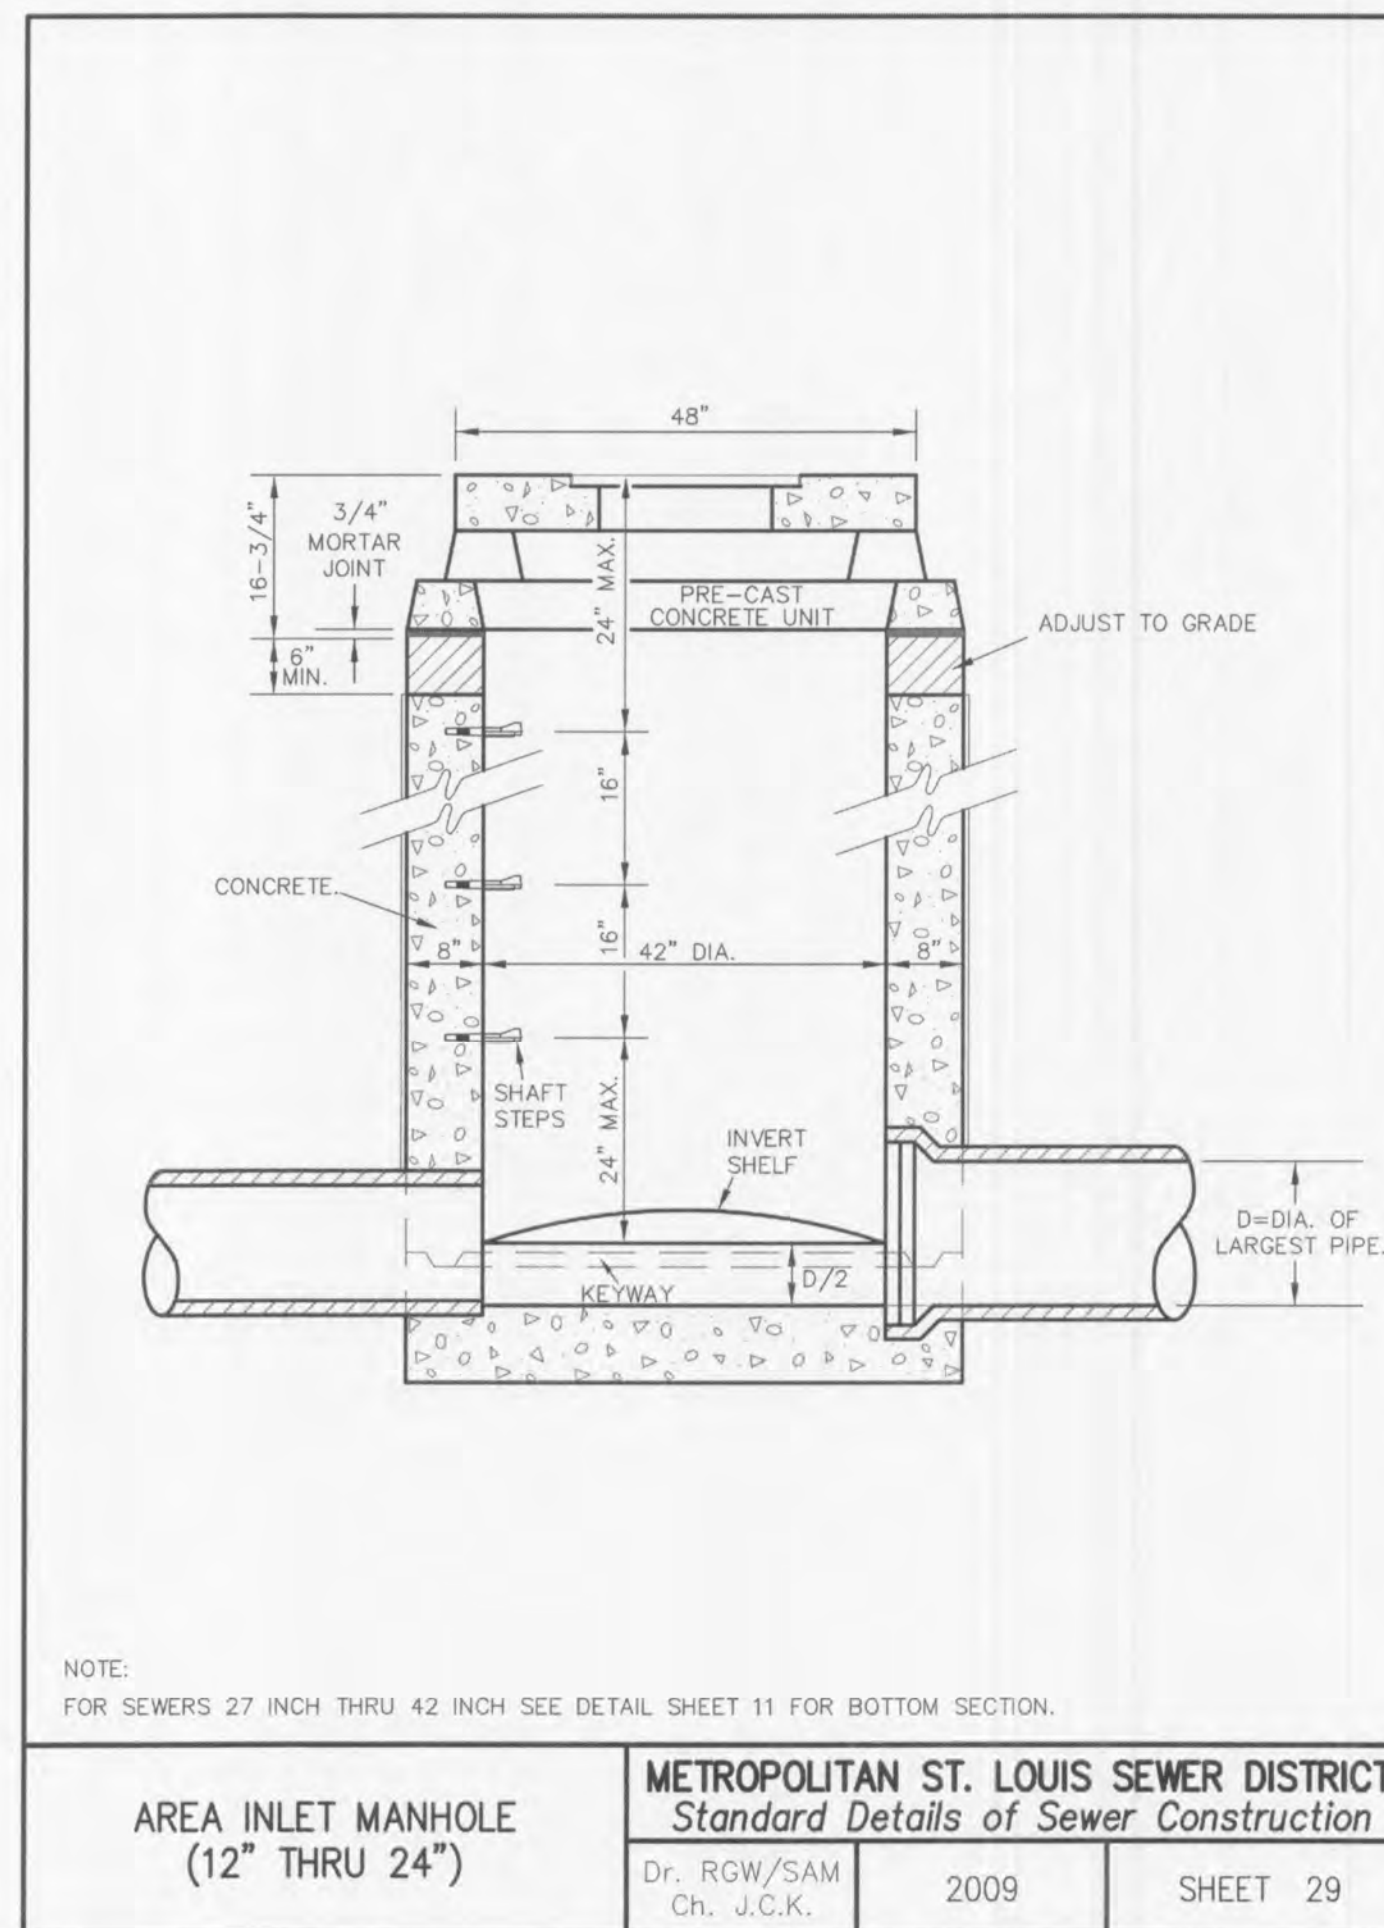


5 AREA INLET DETAIL
SCALE: N.T.S. REF. DWG.

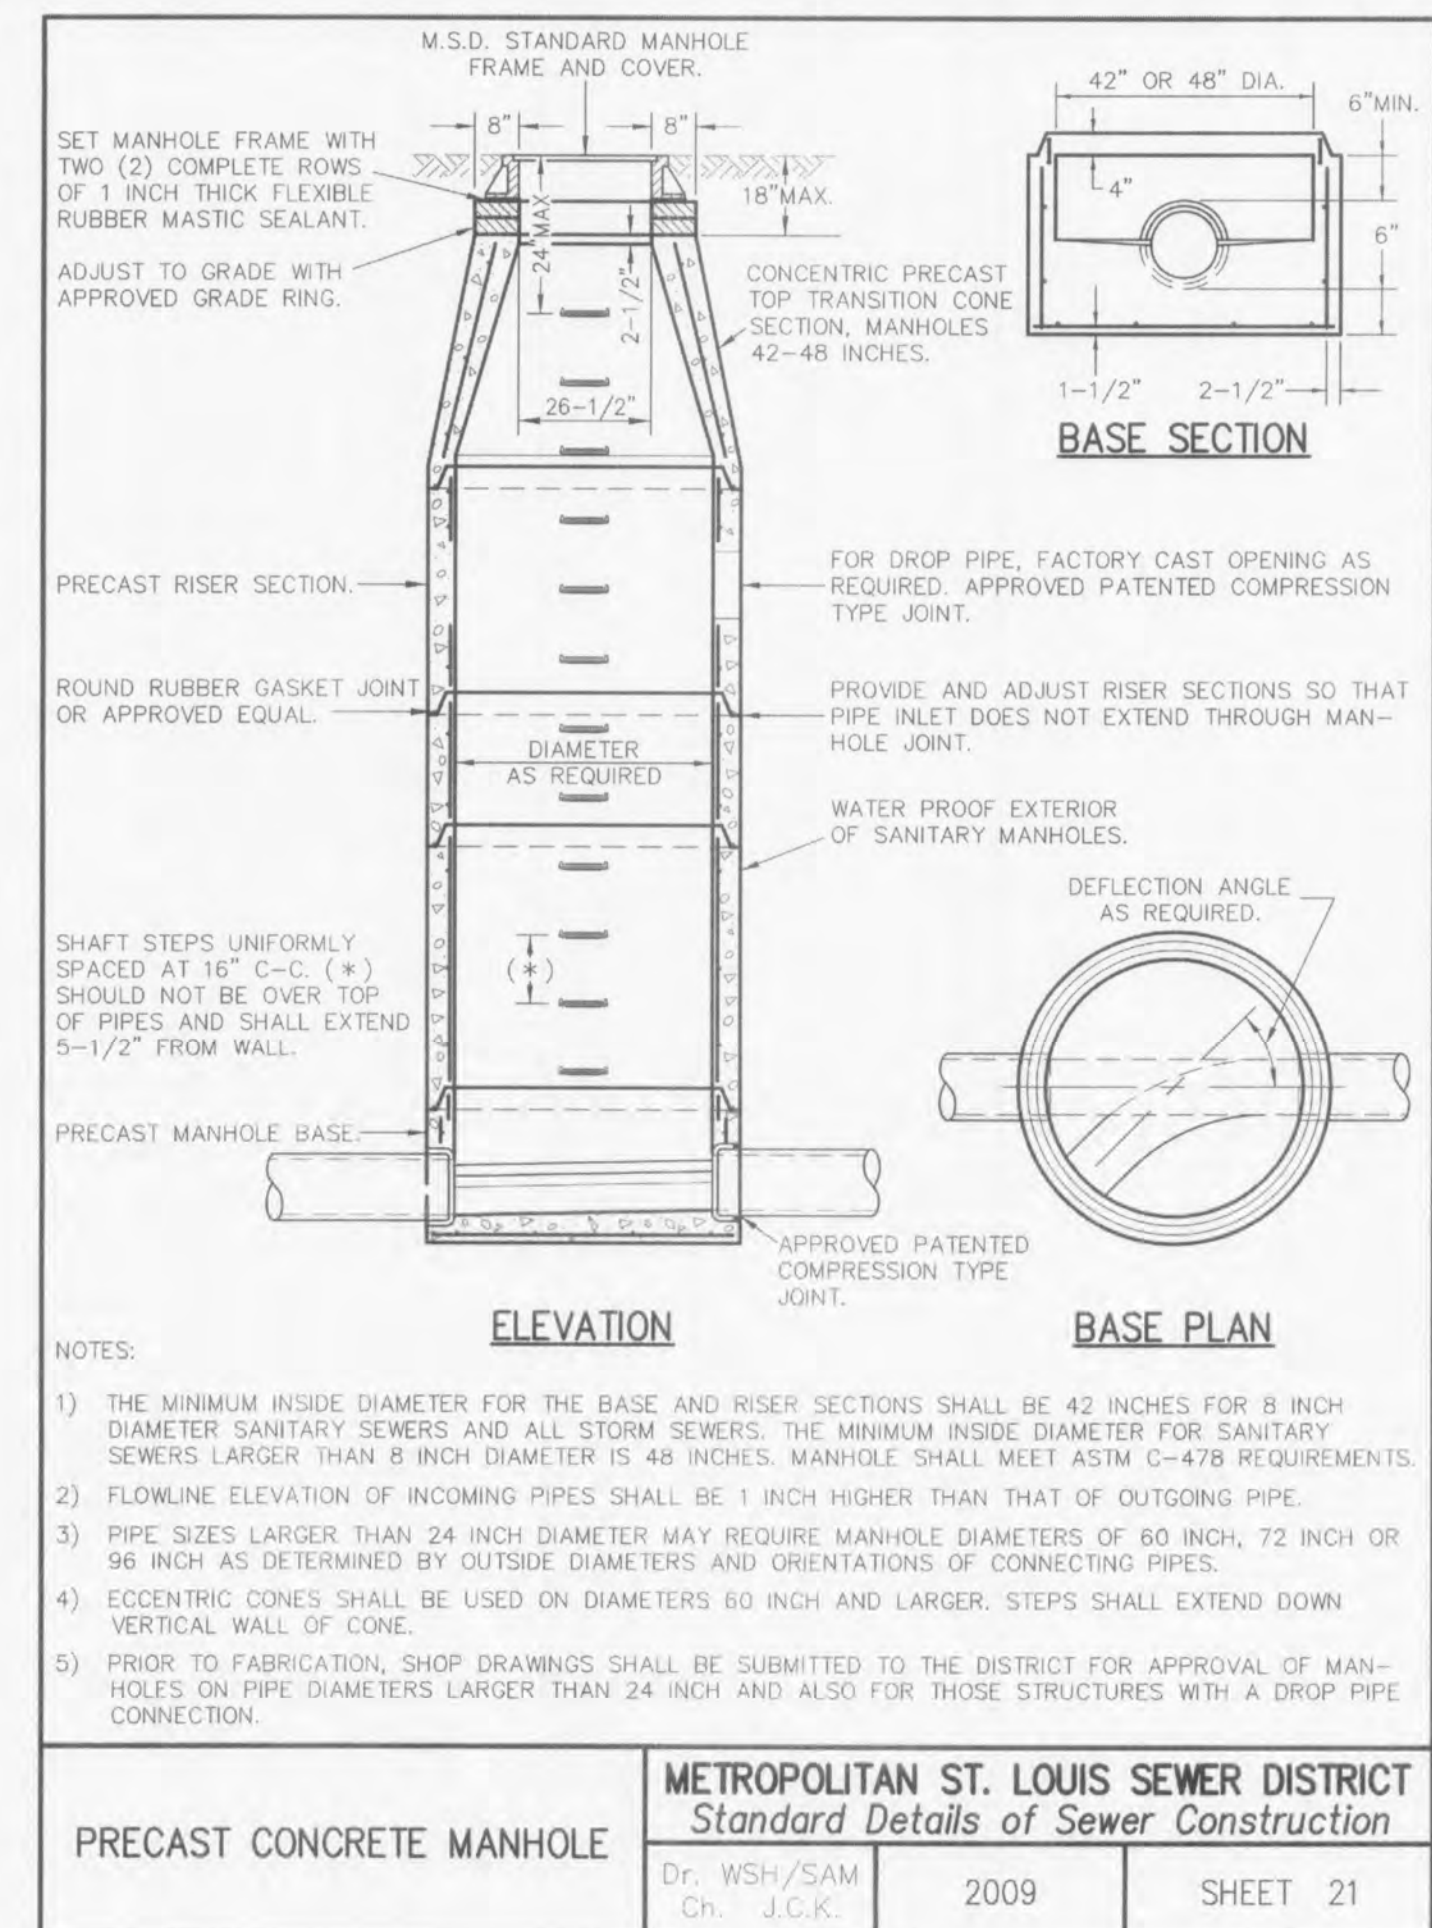


4 MANHOLE DETAIL
SCALE: N.T.S. REF. DWG.

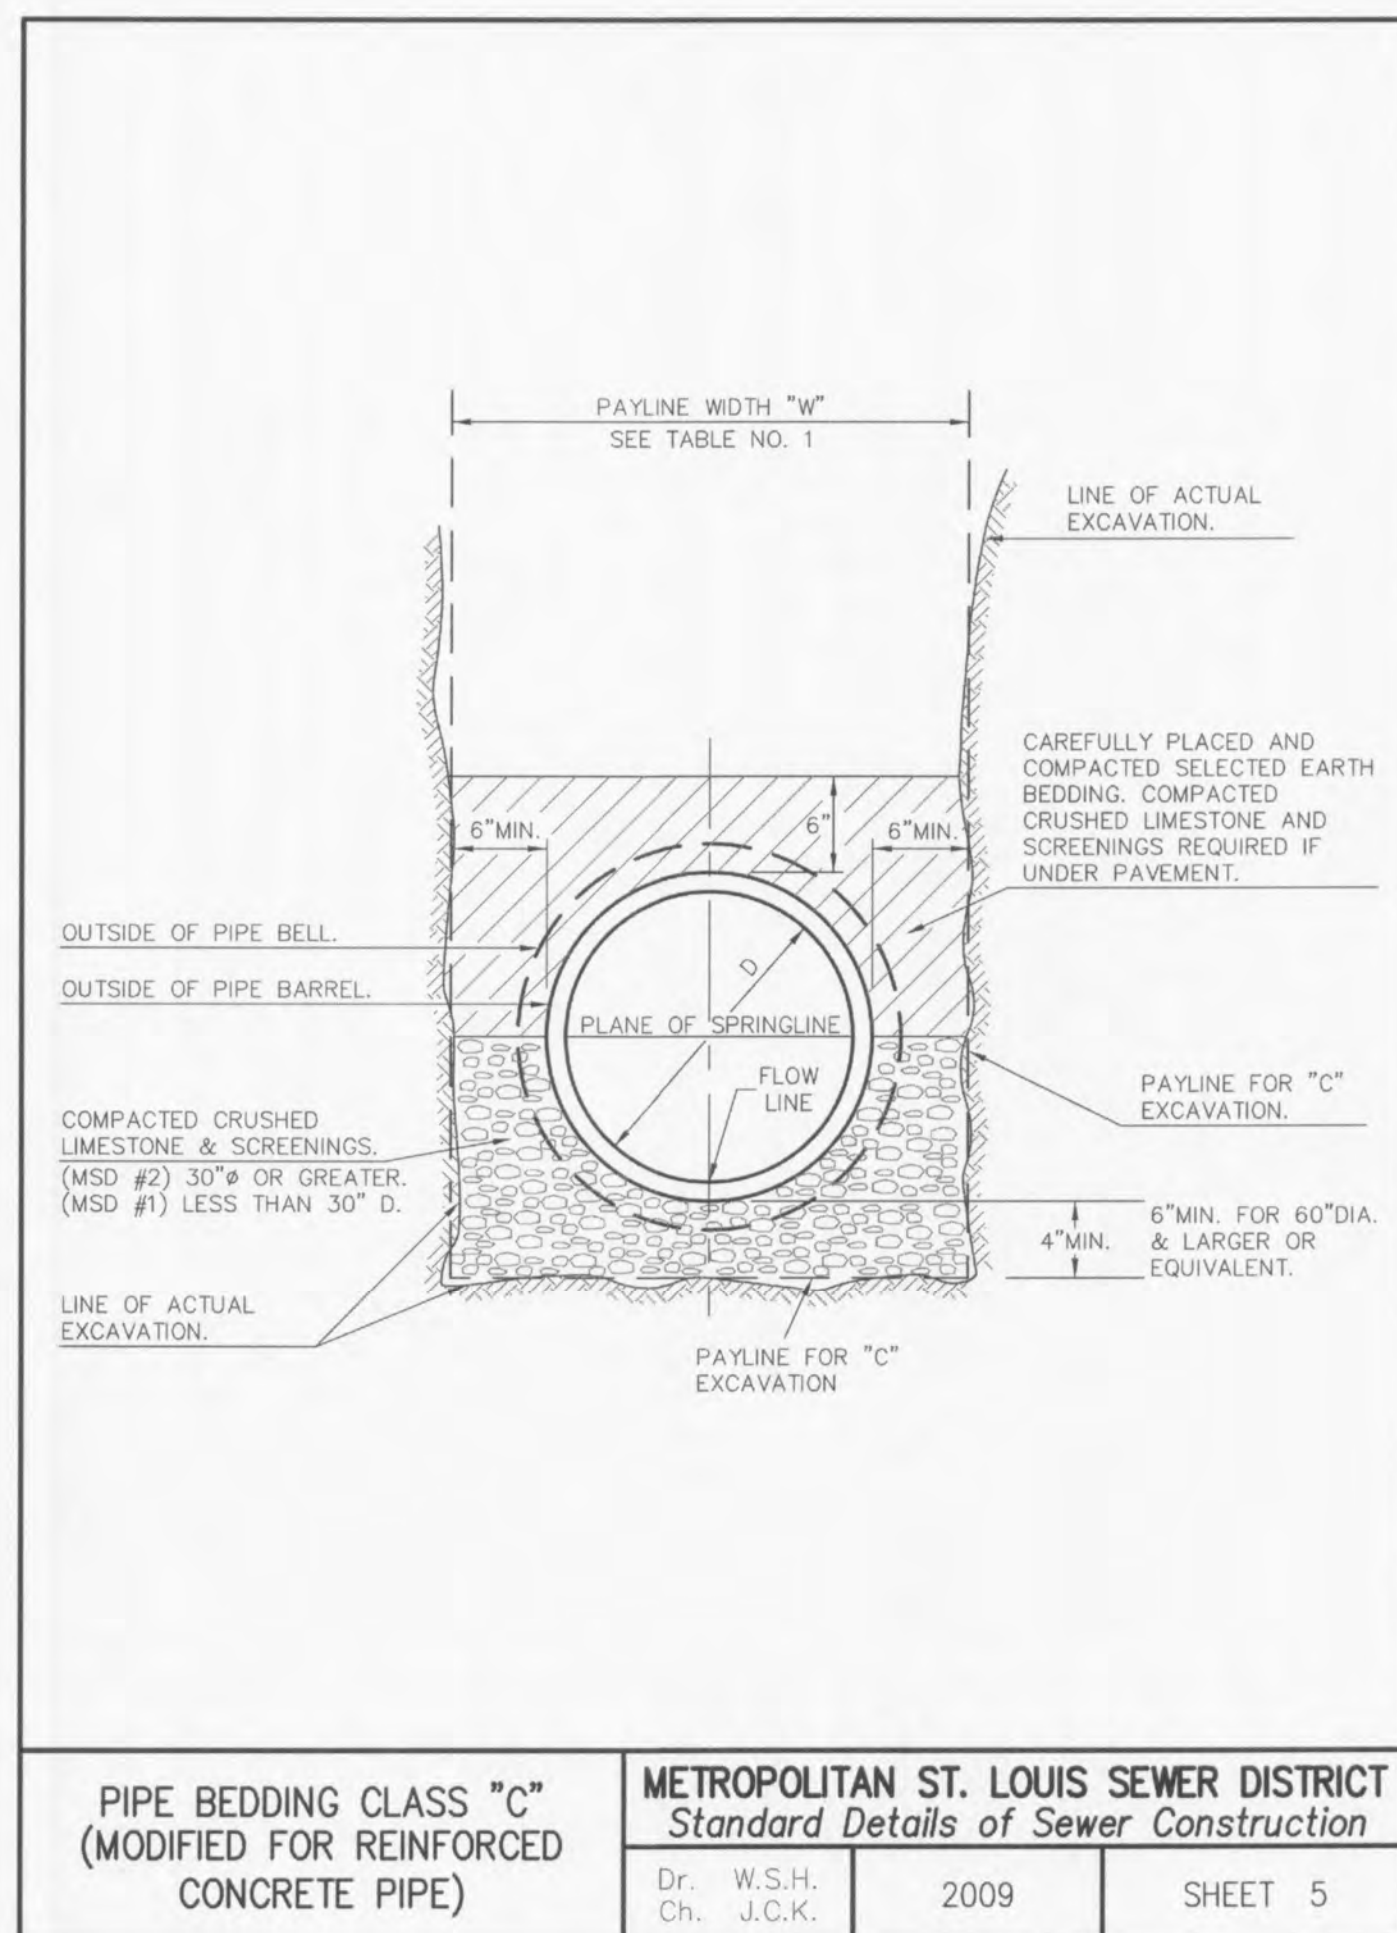

3 PIPE BEDDING DETAIL
SCALE: N.T.S. REF. DWG.

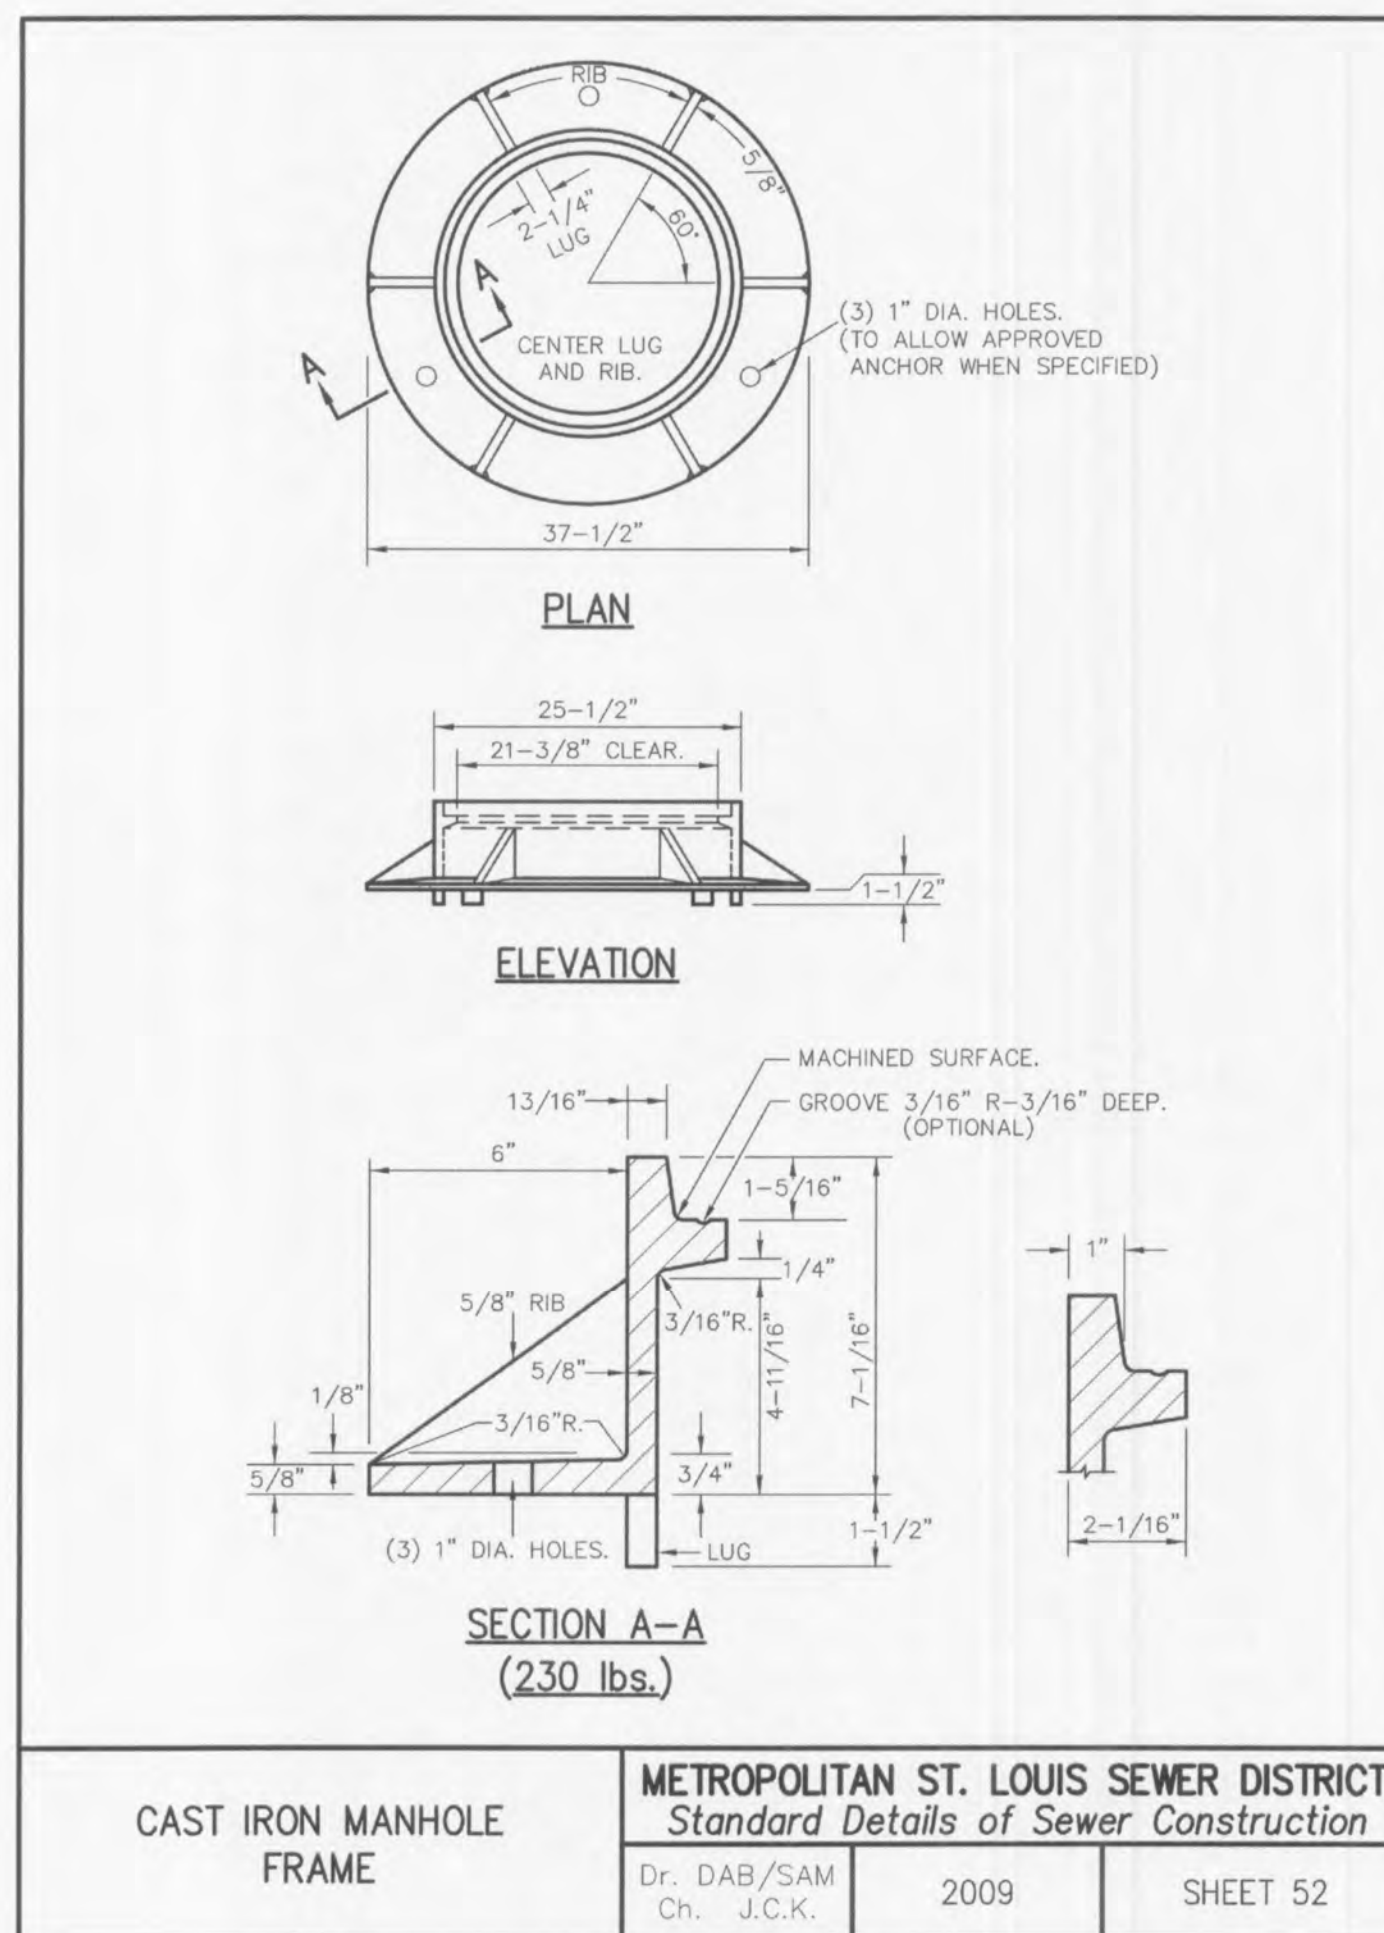

2 MANHOLE FRAME DETAIL
SCALE: N.T.S. REF. DWG.

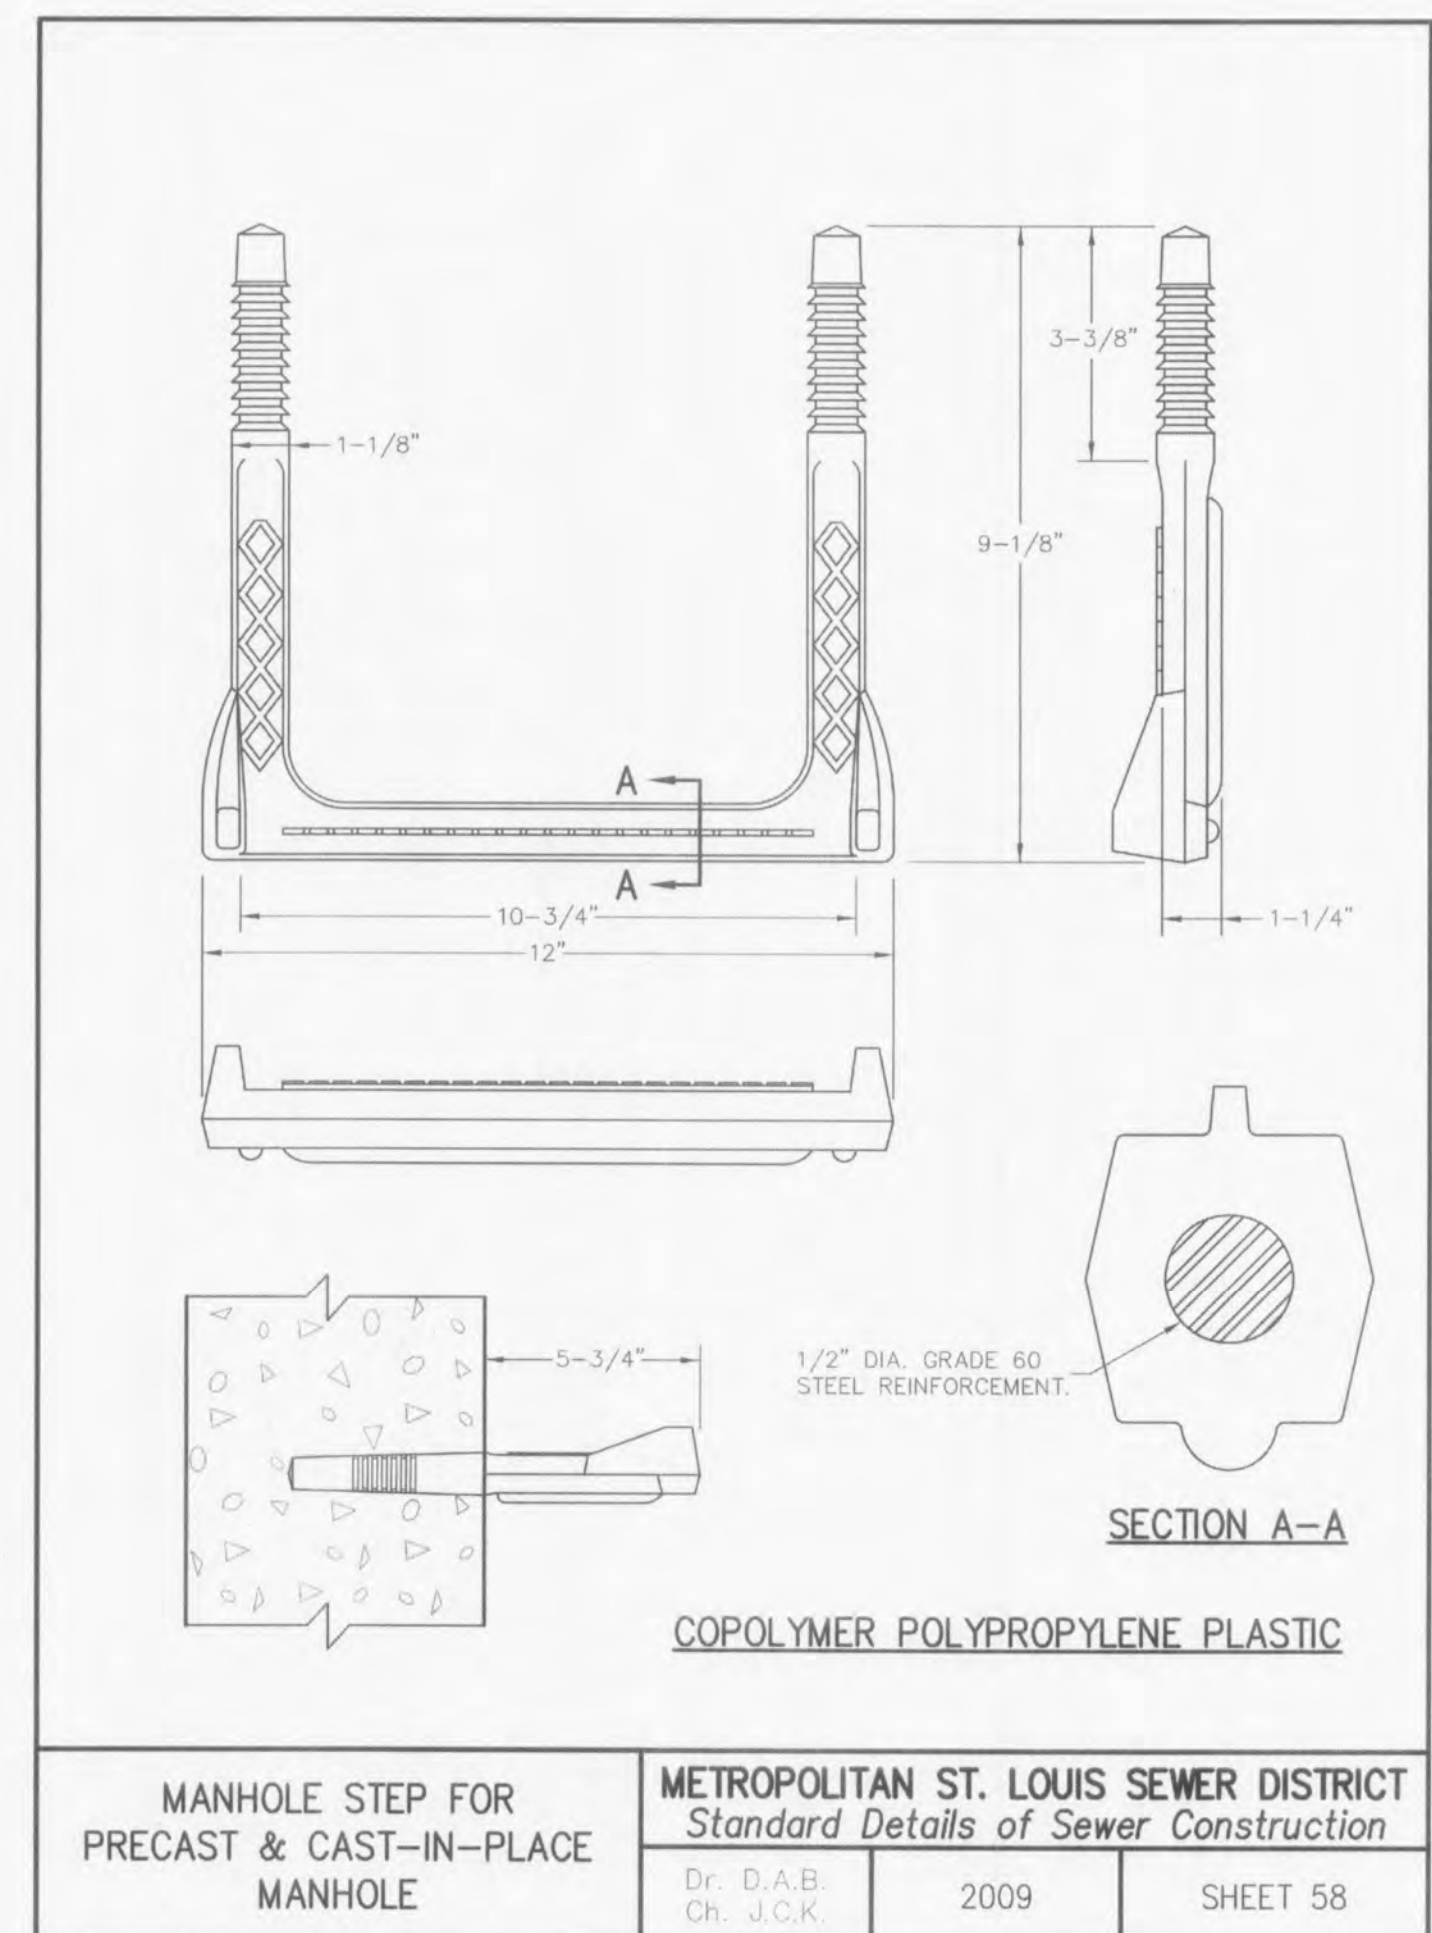

1 MANHOLE STEP DETAIL
SCALE: N.T.S. REF. DWG.

USER: Taylor, Stuart, RUS, REV: 1.5, 3
DATE: 08/28/2013, 11:13:03 AM
DRAWING: S:\V085\13082013\13-0054\CSD-DWG_C-041\MASS GRADING\C-MG-DETAILS.dwg

DEVELOPER/OWNER:
PULTE GROUP
16640 CHESTERFIELD GROVE, SITE 200
CHESTERFIELD, MO 63005
PHONE: (636) 537-7129

CIVIL ENGINEERS
CORPORATE
ENGINEERING
DESIGN
INCORPORATED
1333 N. MISSOURI
ST. LOUIS, MO 63102
JOHN F. HANSHBARGER
PE No. E-29716
JOHN F. HANSHBARGER
PE No. E-29716

PRESTON WOODS
PHASE 6
MASS GRADING PLANS
PRESTON WOODS LANE
FALLON, MO 63366

DESIGN/CALC BY: JFH
DRAWN BY: MTS
CHECKED BY: JFH
DRAWING SCALE:
DATE: 7/25/2013
Job Number: 13-0054
Sheet Number: G4.2

DATE: 8/28/2013
CITY COMMENTS: 2
15/2013
NO REVISION DESCRIPTION