




SECTION NOTES
 1 CONTRACTOR SHALL EXTEND SOLID OUTLET PIPE TO FINISHED GRADE AT EACH END OF THE WALL. CONTRACTOR SHALL SELECT FINAL LOCATION OF OUTLET TO PROVIDE POSITIVE DRAINAGE.

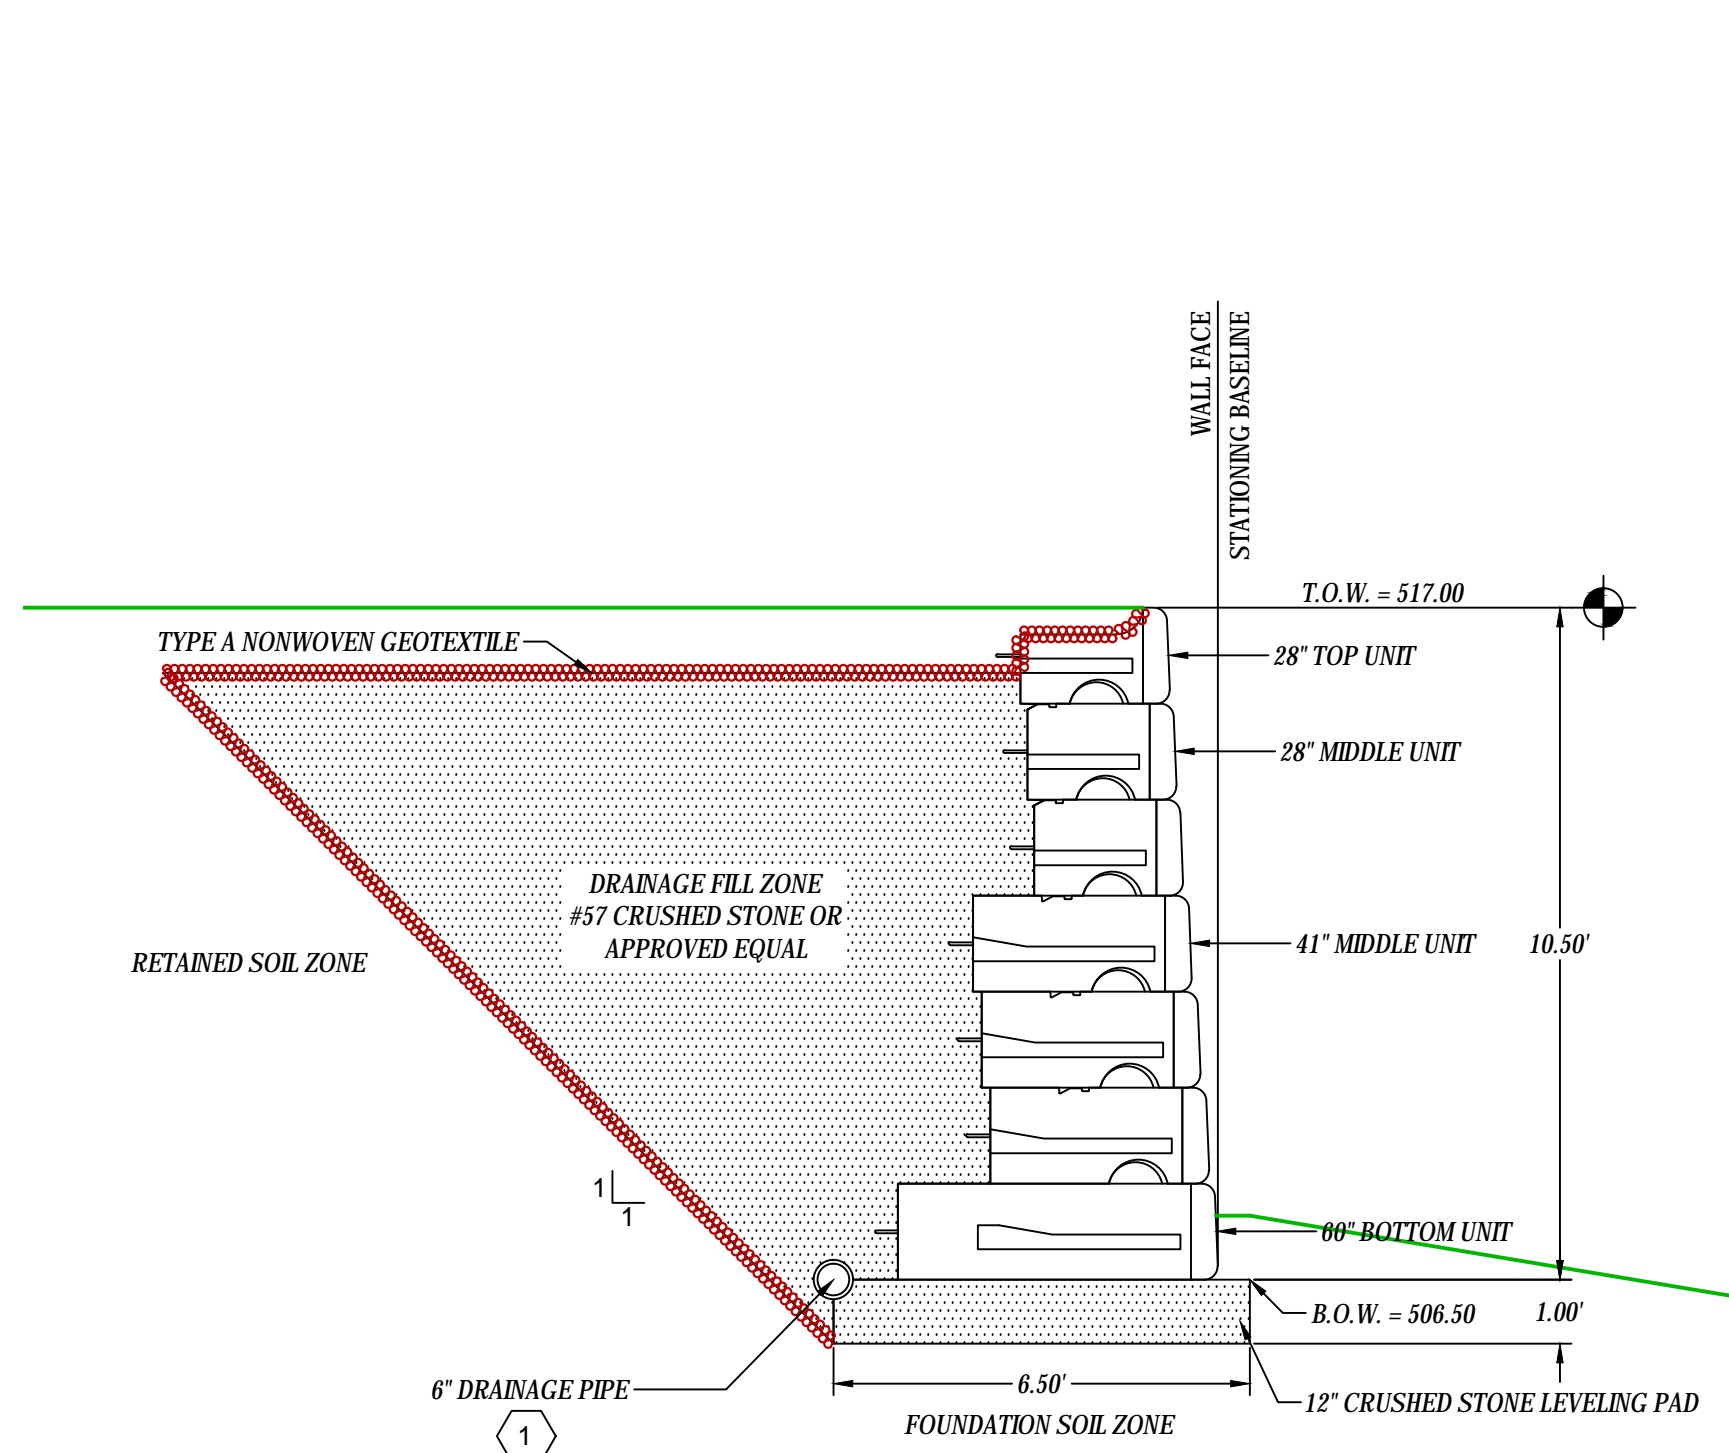


5 REDI-ROCK WEST WALL SECTION- WALL STA. 0+25.00
 SCALE: 1" = 3'

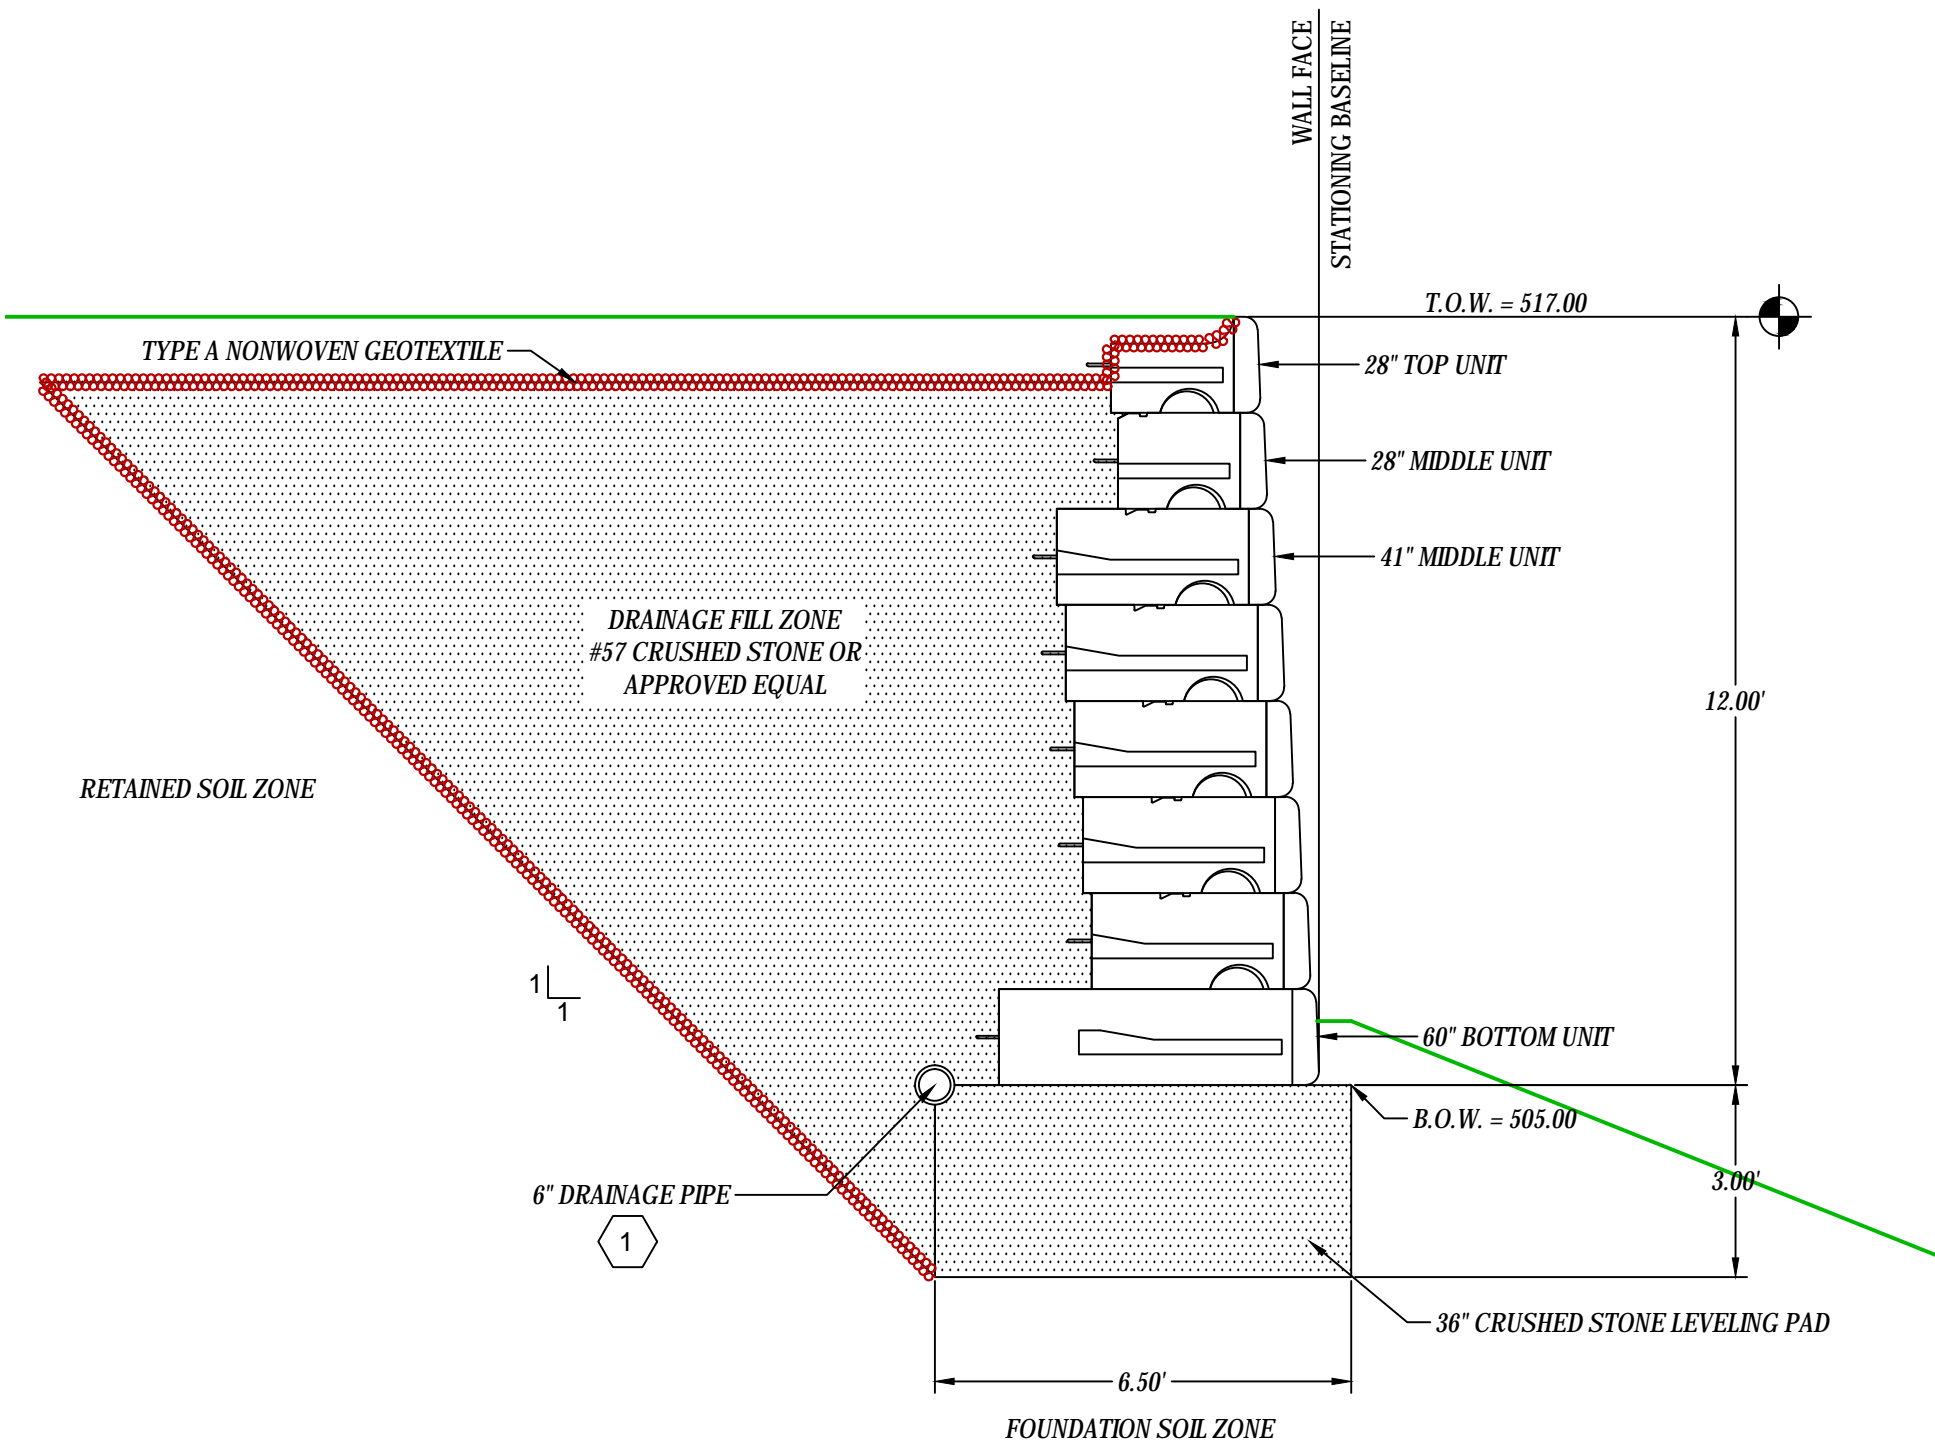


6 REDI-ROCK WEST WALL SECTION- WALL STA. 0+50.00
 SCALE: 1" = 3'

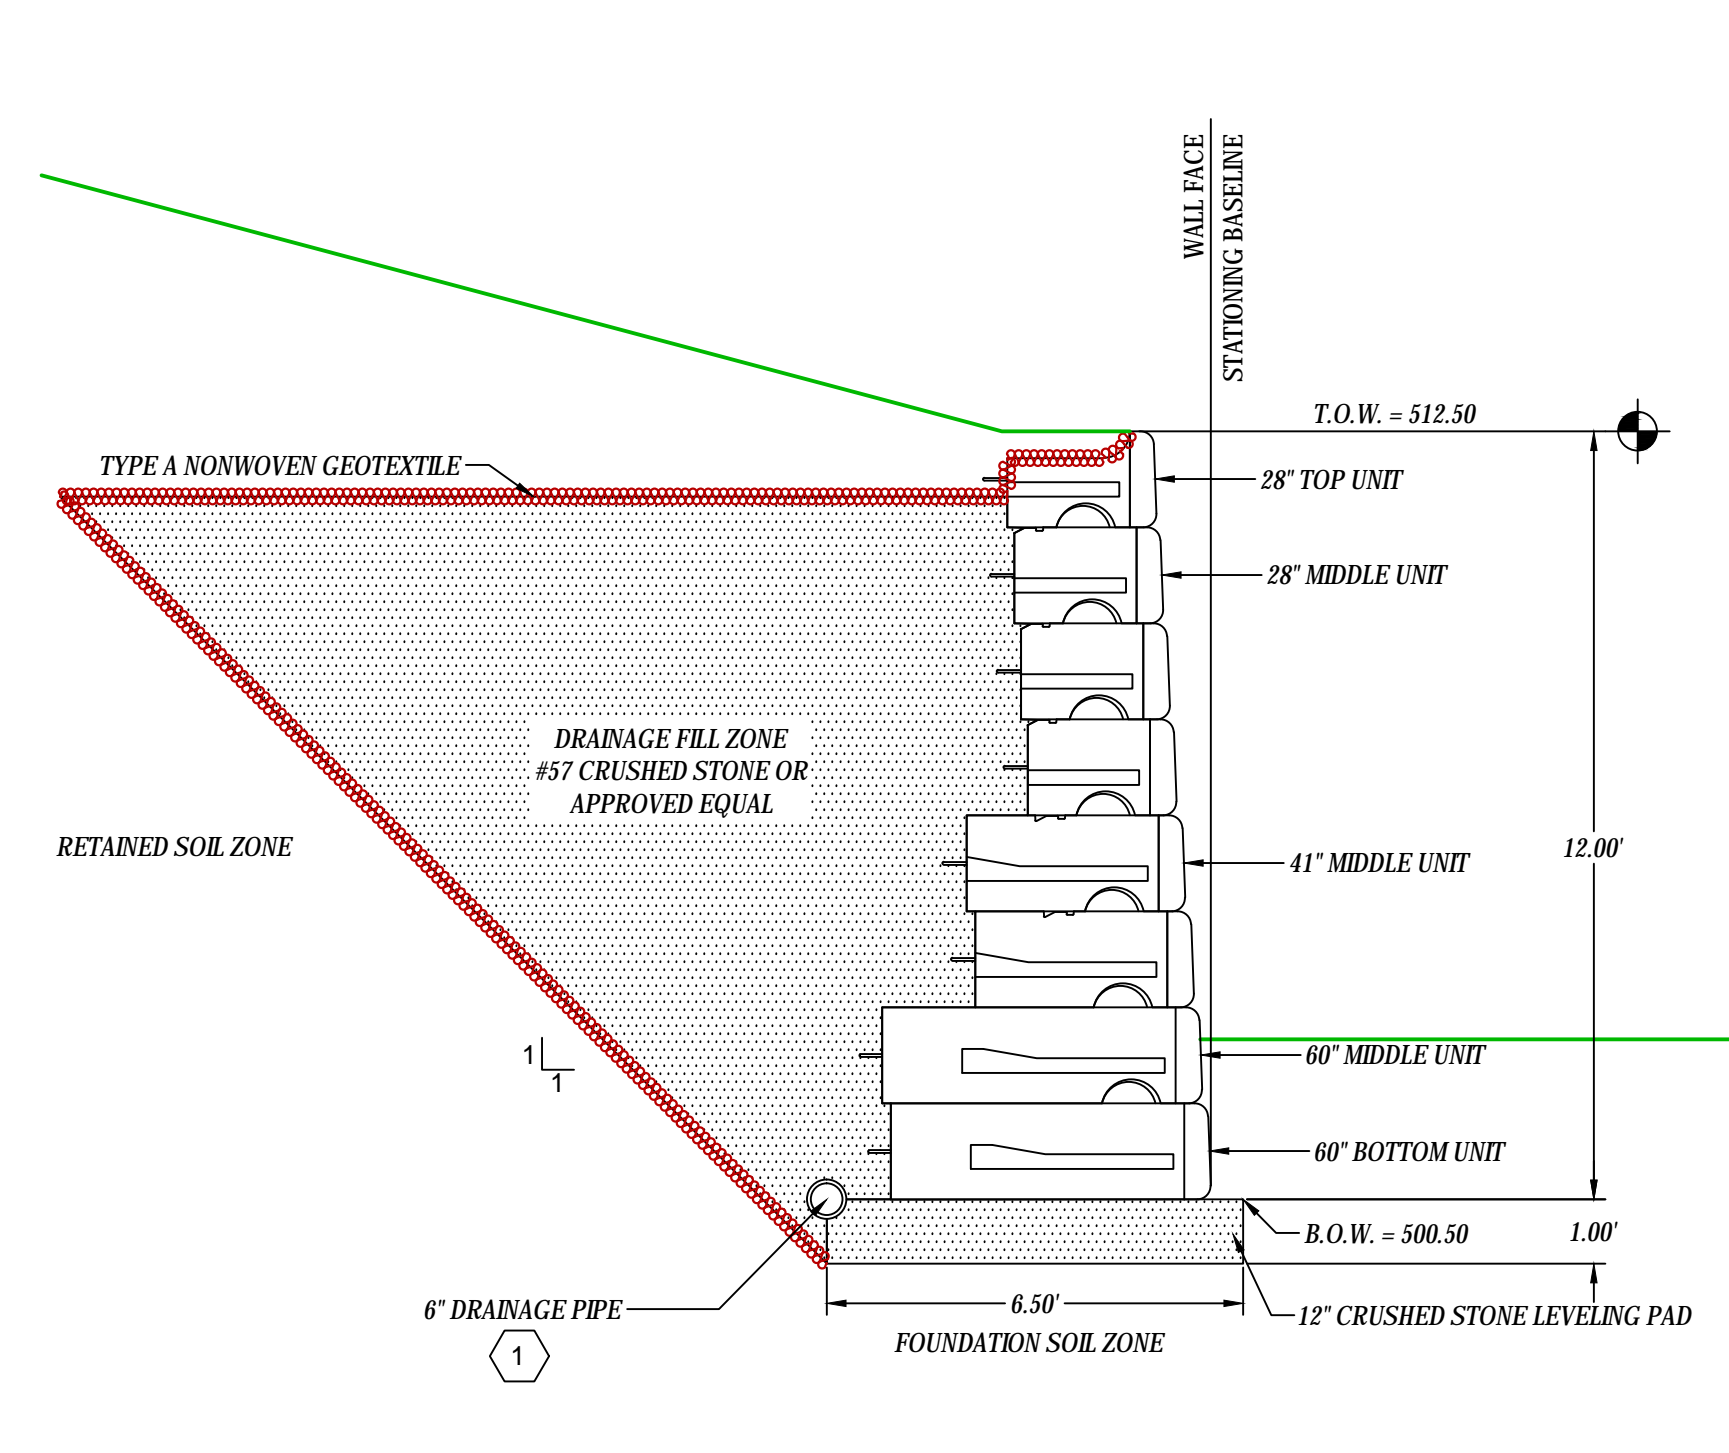


7 REDI-ROCK EAST WALL SECTION- WALL STA. 0+35.00
 SCALE: 1" = 3'

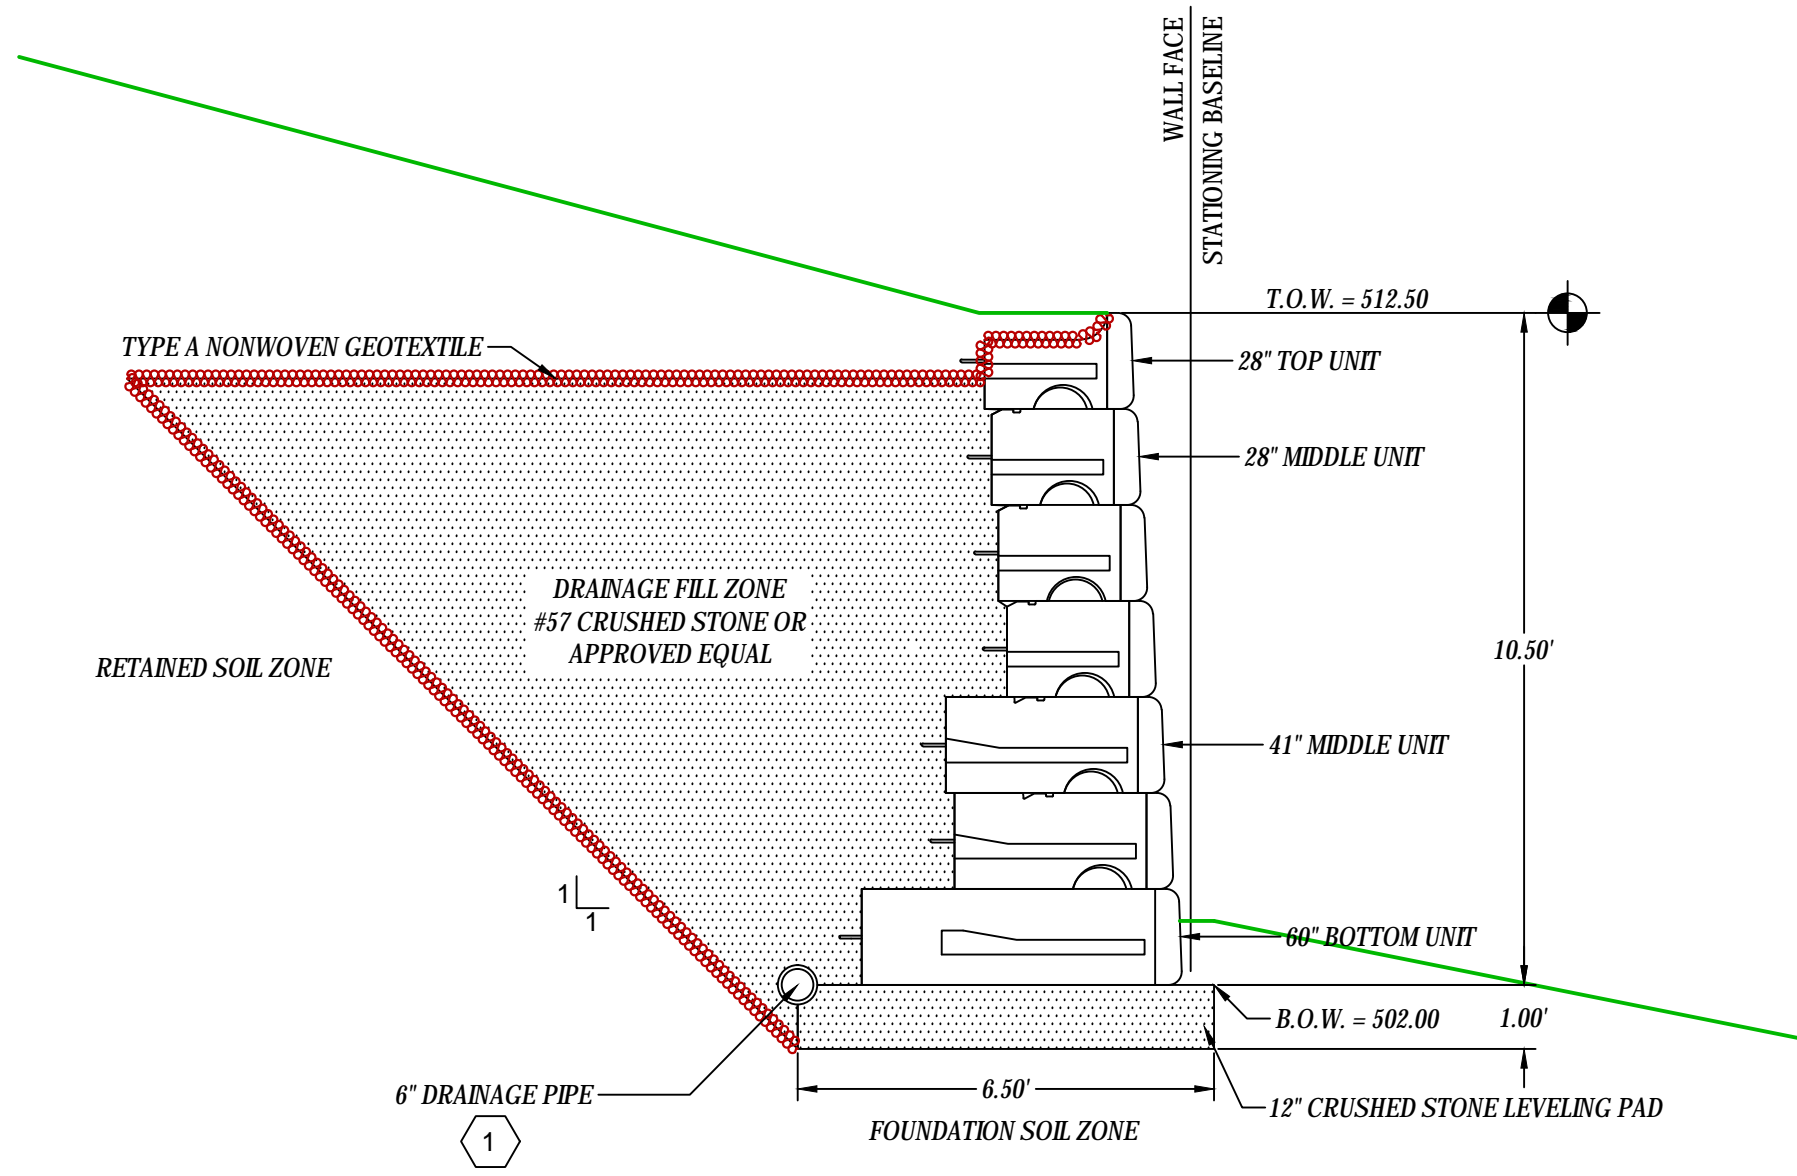

8 REDI-ROCK EAST WALL SECTION- WALL STA. 0+70.00
 SCALE: 1" = 3'

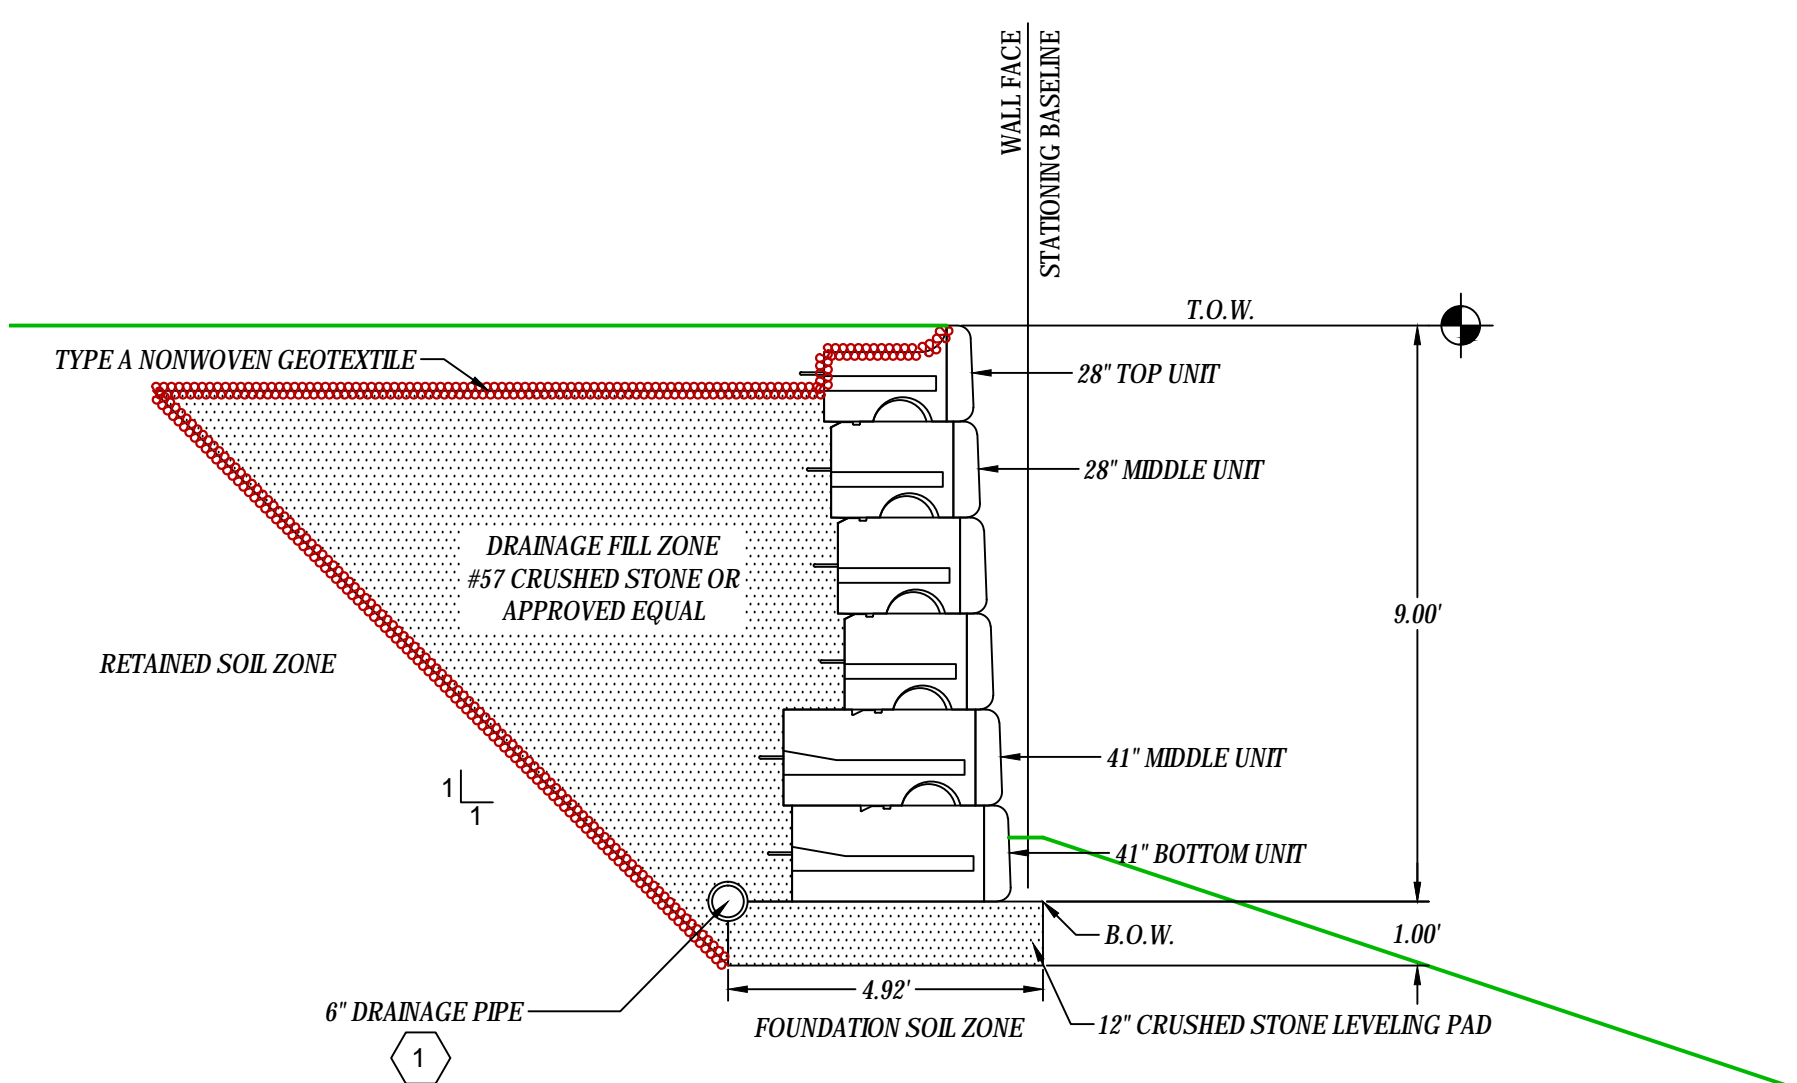


9 REDI-ROCK 9.0' TYPICAL SECTION
 SCALE: 1" = 3'

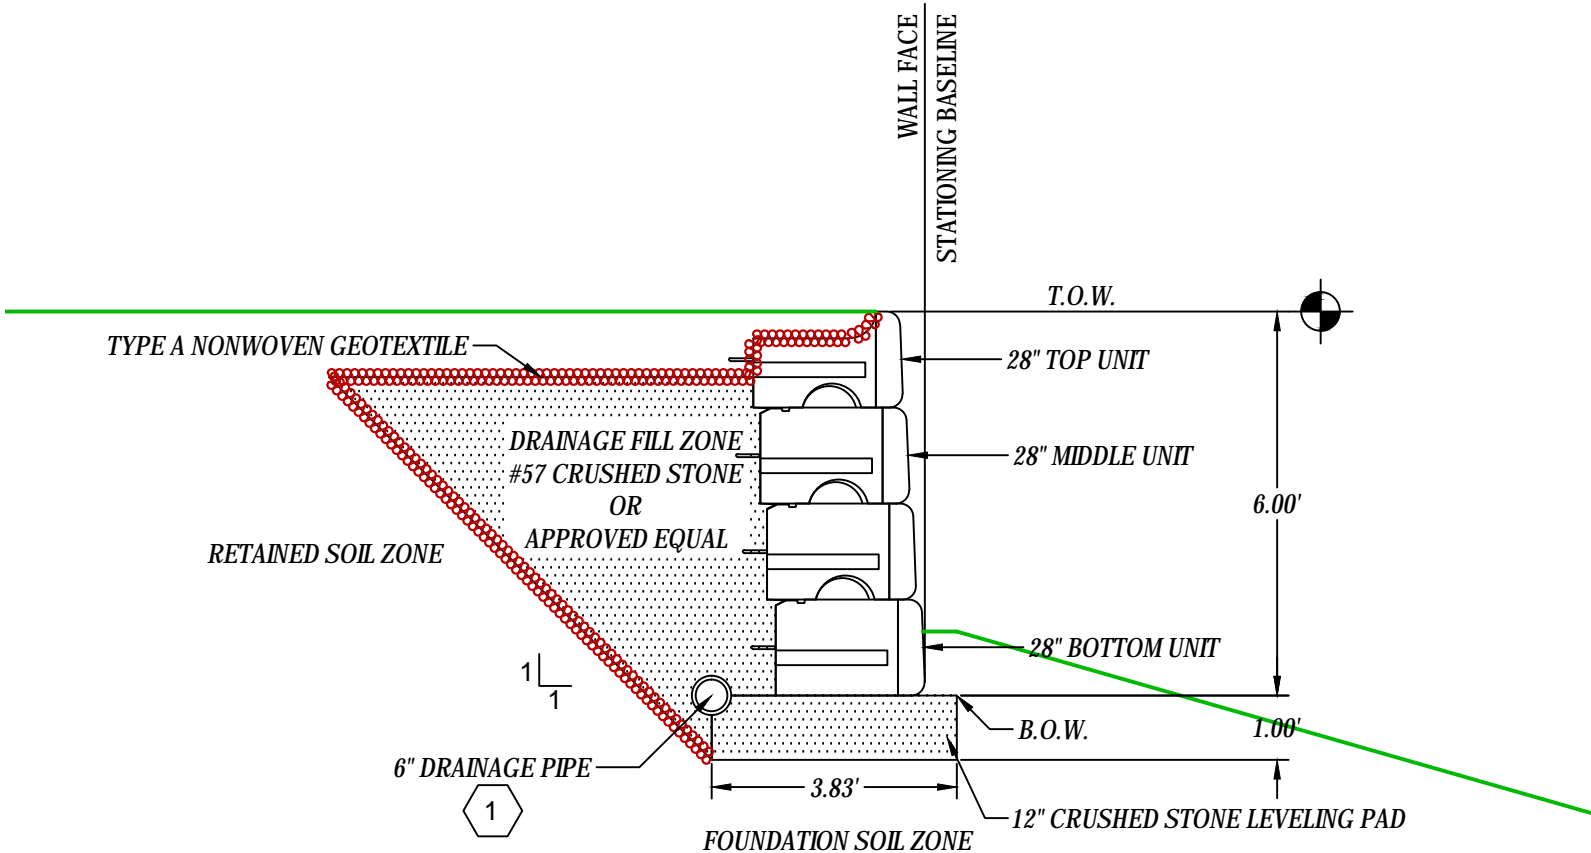

10 REDI-ROCK 6.0' TYPICAL SECTION
 SCALE: 1" = 3'

REVISION	DATE

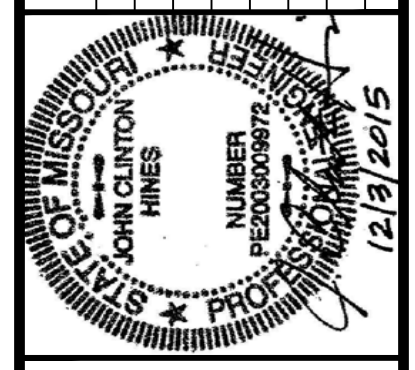

Prepared By:
John Clinton Hines P.E.
 geotechnical design consultant
 4830 Mt. Carmel Terrace, Room 4, Suite 319 • Cincinnati, OH 45255
 p 513.843.4570 • www.jhines.com

SHREITER READY MIX & MATERIALS
 200 S COOL SPRINGS ROAD
 O' FALLON, MO 63366
 P: (636)-240-2600

CROSS SECTIONS
 Retaining Wall Construction Plans For
QUIKTRIP NO. 0643S
8601 MEXICO ROAD
 O'FALLON, MISSOURI

Designed By: **S.N.R.**
 Checked By: **J.C.H.**
 Project No.: **15137**
 Date: **12/03/15**
 Scale: **As Shown**

RW 5.01