




FILE LOCATION: K:\151054 - QuikTrip #0675 - Highway K and Fallon Parkway\Civil\06-0675 Civil.dwg 9/15/2016 9:02:10 AM, DWG To PDF.pc3

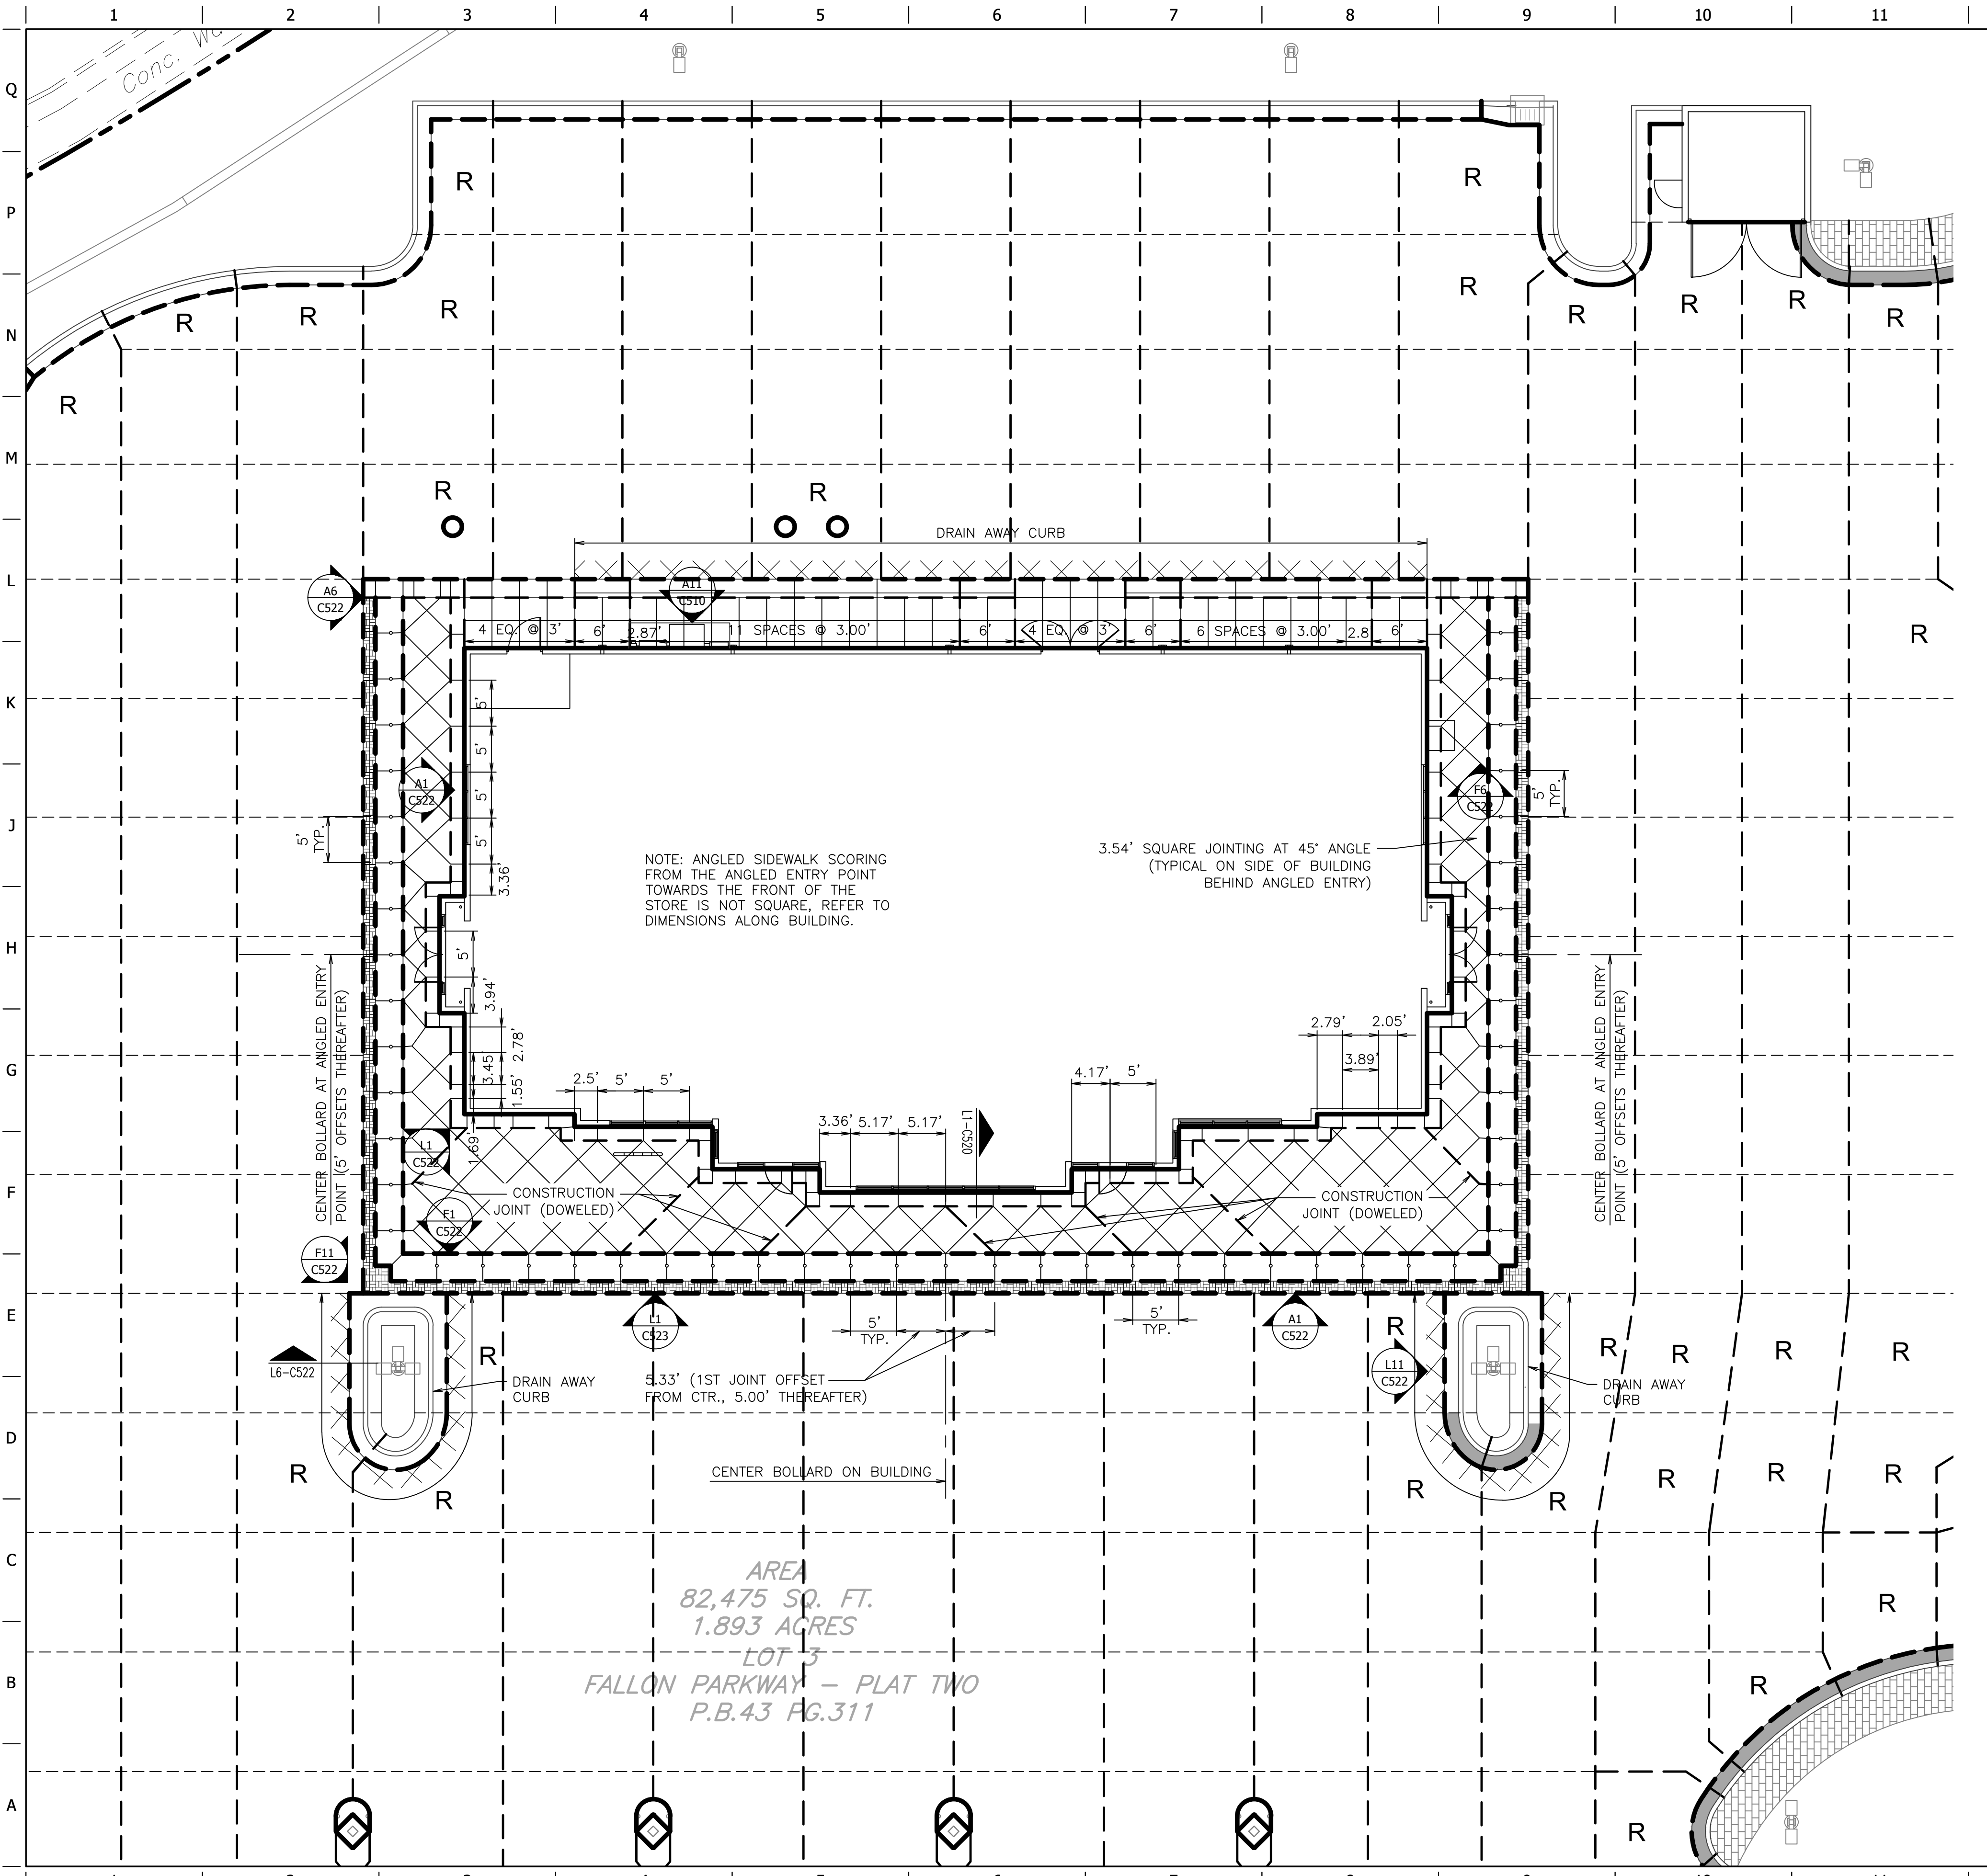

PAVING LEGEND

	ISOLATION - DOWEL
	ISOLATION - NO DOWEL
	CONSTRUCTION - DOWEL
	CONSTRUCTION - NO DOWEL
	CONSTRUCTION - TIED
	CONSTRUCTION - DOWEL
	CONSTRUCTION - NO DOWEL
	THICKENED EDGE
	"DRAIN AWAY CURB" OR "D.A."
	DRAIN AWAY CURB
	QT ACCENT CONCRETE
	REINFORCED PANEL
	RADIUS PROTECTOR
	MOUNTABLE CURB
	SECTION DETAIL
	BLOWUP DETAIL


- ### PAVING GENERAL NOTES
1. FOR JOINT LOCATIONS WITHIN ADA LOCATIONS, RE: ADA COMPLIANCE REFERENCE SHEET C113.
 2. FOR CONSTRUCTION TOLERANCES OF SEALANT PLACEMENT IN JOINTS, RE: C523-L11.

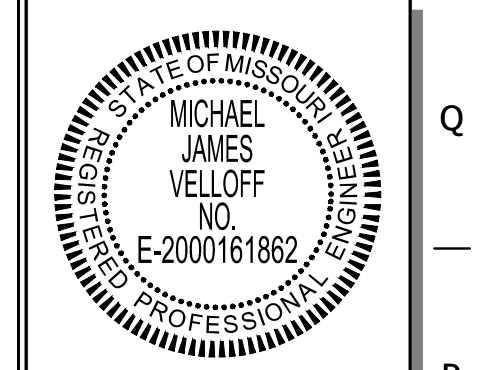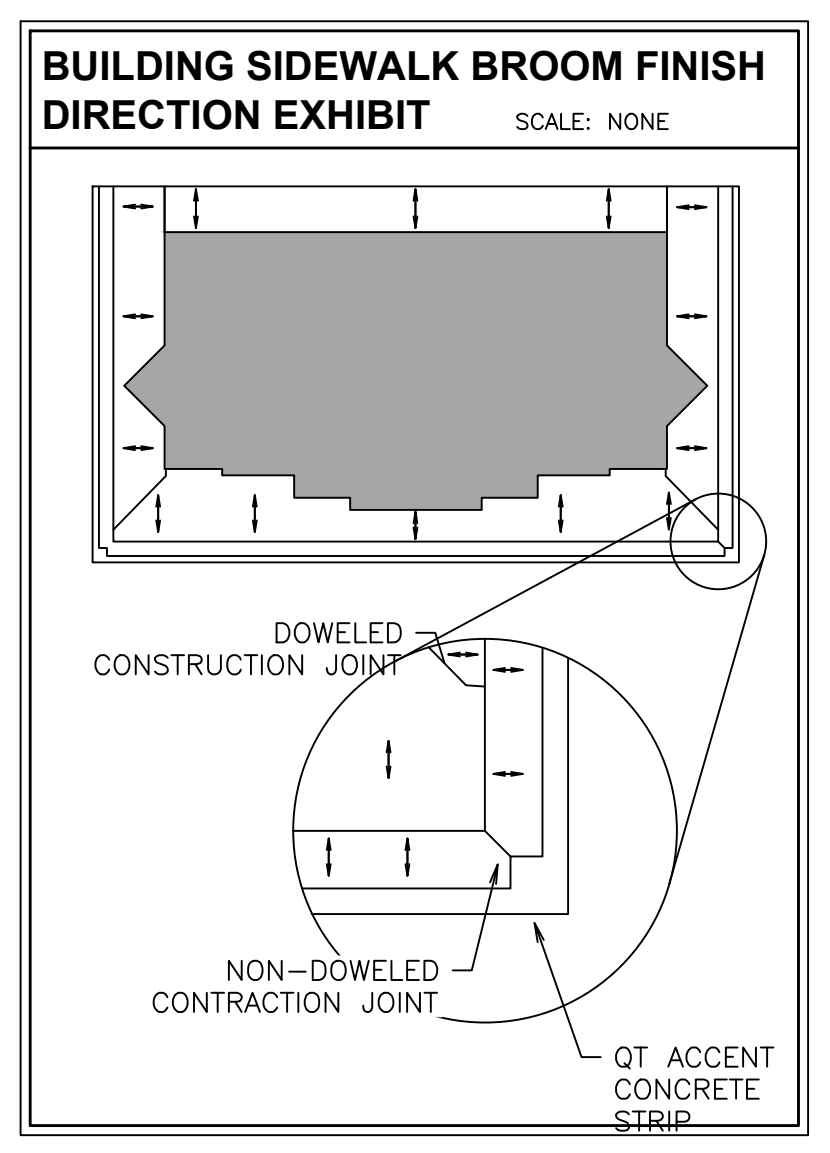

PROJECT NO.: 151054
 NAME: MICHAEL J. VELLOFF
 LICENSE NUMBER: E-2000161862
 DISCIPLINE: CIVIL
 CORPORATION AUTHORITY NUMBER: 001194

THE SEAL OF MICHAEL J. VELLOFF ON THIS DRAWING APPLIES ONLY TO THE CIVIL/SITE ENGINEERING WORK SHOWN. IT DOES NOT APPLY, NOR IS ANY RESPONSIBILITY TAKEN FOR ENVIRONMENTAL, GEOTECHNICAL (INCLUDING BUT NOT LIMITED TO SLOPE STABILITY), STRUCTURAL, HVAC, PLUMBING, ELECTRICAL, FIRE PROTECTION, TRAFFIC ENGINEERING, SURVEYING (BOUNDARY AND TOPOGRAPHIC), OR ARCHITECTURAL (BUILDING OR LANDSCAPE).

QuikTrip No. 0675
 140 FALLON LOOP ROAD
 O'FALLON, MISSOURI 63368

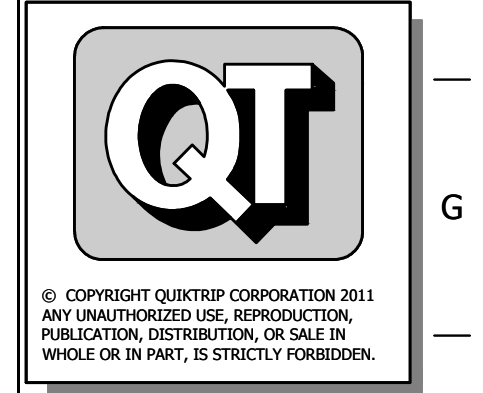

PROTOTYPE: P-87
 DIVISION: 06
 VERSION: 001
 DESIGNED BY: RKF
 DRAWN BY: RKF
 REVIEWED BY: MJV

REV	DATE	DESCRIPTION
1	08-25-16	BID SET
2	09-15-16	CONSTRUCTION SET

ORIGINAL ISSUE DATE: 04-14-16

SHEET TITLE:
 BUILDING PAVING PLAN

SHEET NUMBER:
C131

