
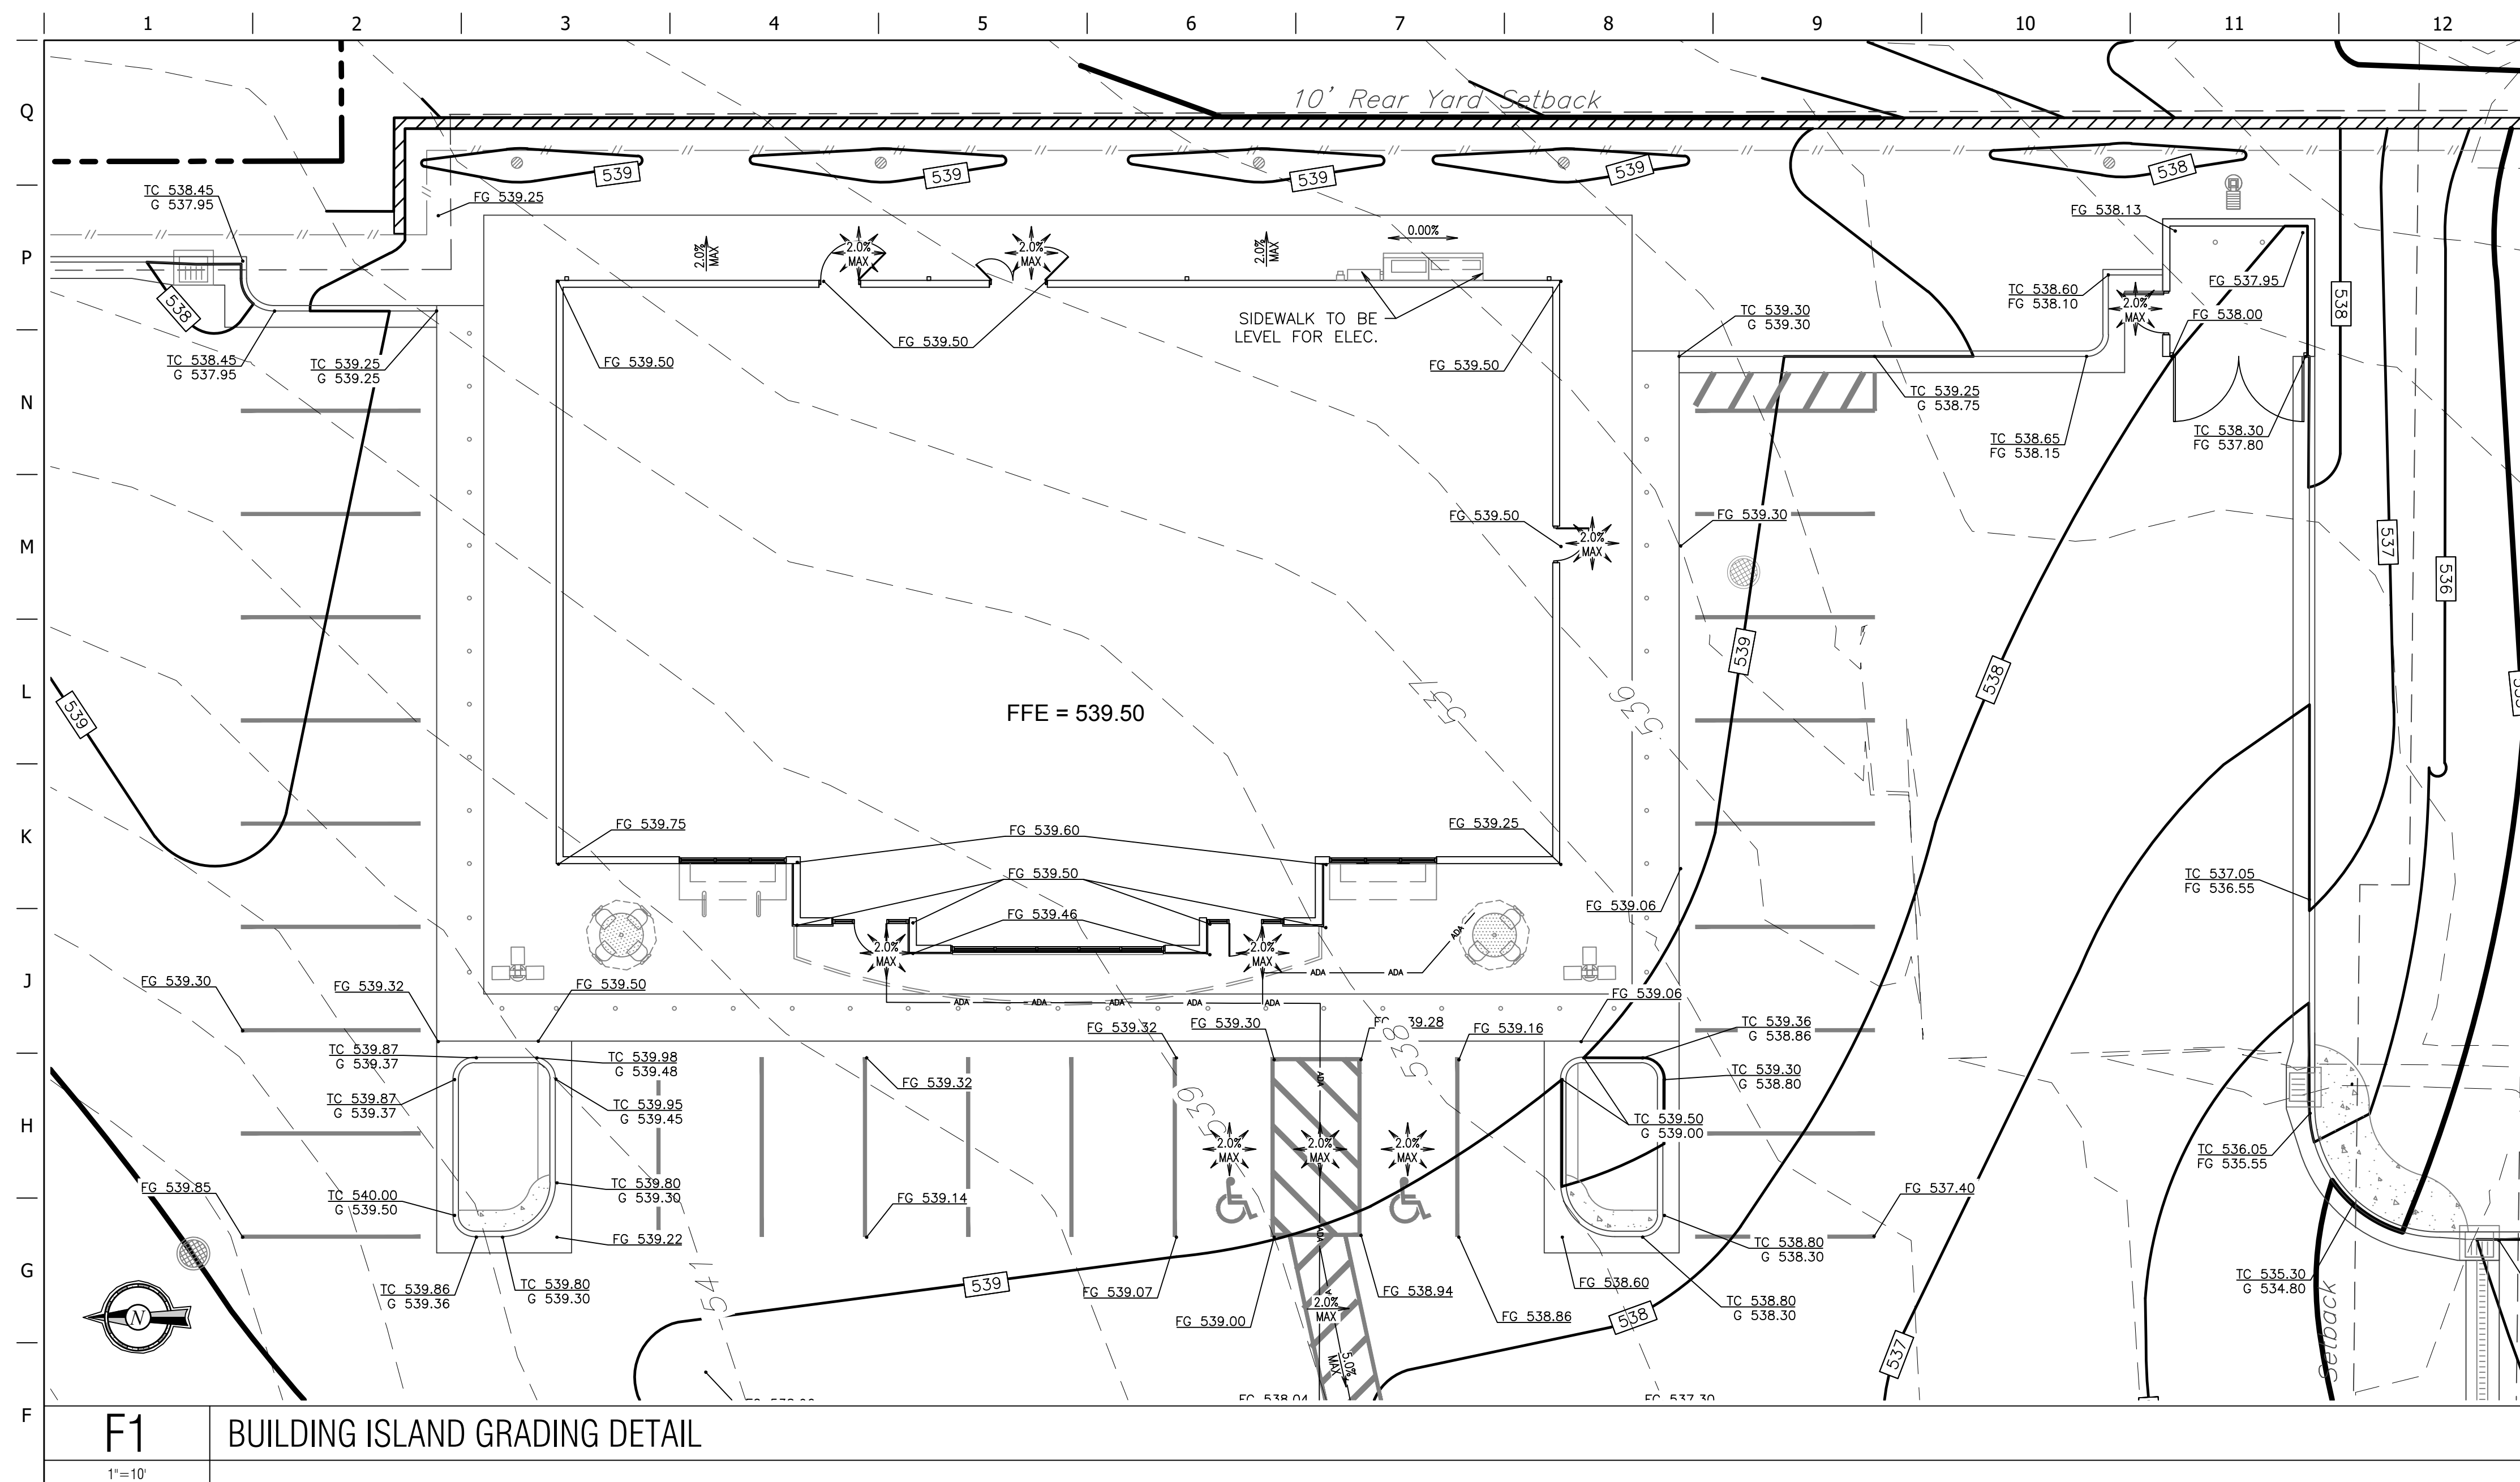
 
 
 
 


 


GRADING LEGEND

	MAJOR CONTOUR (NEW)
	MINOR CONTOUR (NEW)
	MAJOR CONTOUR (EXISTING)
	MINOR CONTOUR (EXISTING)
	LIMITS OF DISTURBANCE
	TOP OF CURB ELEVATION (NEW)
	GUTTER ELEVATION (NEW)
	FINISHED GRADE ELEVATION (NEW)
	SPOT ELEVATION (EXISTING)
	STORM GRATE (NEW)

PRIOR TO PLACING FRAMEWORK ON COMPLEX ADA RAMP DESIGNS, CONTRACTOR SHALL SUBMIT AN RFI WITH ADDITIONAL SURVEY DATA TO THE CONSULTANT. CONSULTANT WILL FINALIZE RAMP DESIGN AND RESPOND TO THE RFI.

BENCHMARKS	
VERTICAL RELIEF, AS SHOWN, DERIVED FROM GPS OBSERVATIONS USING THE MDOT NETWORK WITH GEIOD MODEL G18US.	
BM-1	IRON PIPE AT THE SW CORNER OF LOT 1, MAIN STREET PLAZA PB 32, PG 286 ELEVATION = 537.75'

GRADING GENERAL NOTES 1. REFER TO C110 FOR GRADING NOTES.
--

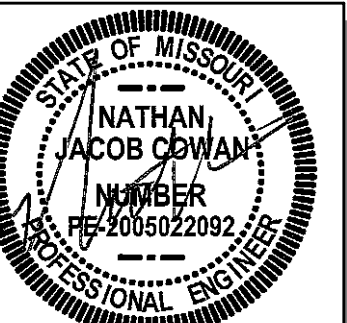

220 Oakland Ave.
St. Louis, MO 63110
(314) 863-5570
Missouri State Certificate of
Authority #2002006804

QuikTrip No. 0683



COPYRIGHT QUIKTRIP CORPORATION 2011
UNAUTHORIZED USE, REPRODUCTION,
ILLUSTRATION, DISTRIBUTION, OR SALE IN
WHOLE OR IN PART, IS STRICTLY FORBIDDEN.

PROTOTYPE: P-120 (11/24/2024)
VISION:
VERSION: 001
DESIGNED BY:
DRAWN BY:
VIEWED BY:

ORIGINAL ISSUE DATE:

SHEET TITLE:
DETAILED GRADING PLANS I

SHEET NUMBER:

C111