



RENAUD SPIRIT CENTER
For the City of O'Fallon - Missouri



Key Plan


Scale
1/32" = 1'-0"

Jacobs Project No: F094000
Drawing Title: ALTERNATE ARCHITECTURAL MEZZANINE PLANS


Date: DECEMBER 9, 2002
Designed By: I. SUTOWSKI Drawing No:
Drawn By: K. WISNICKI
Checked By: K. WISNICKI **A202.A**

GENERAL NOTES:


1. REFER TO A202 FOR KEY FLOOR PLAN AND GENERAL NOTES

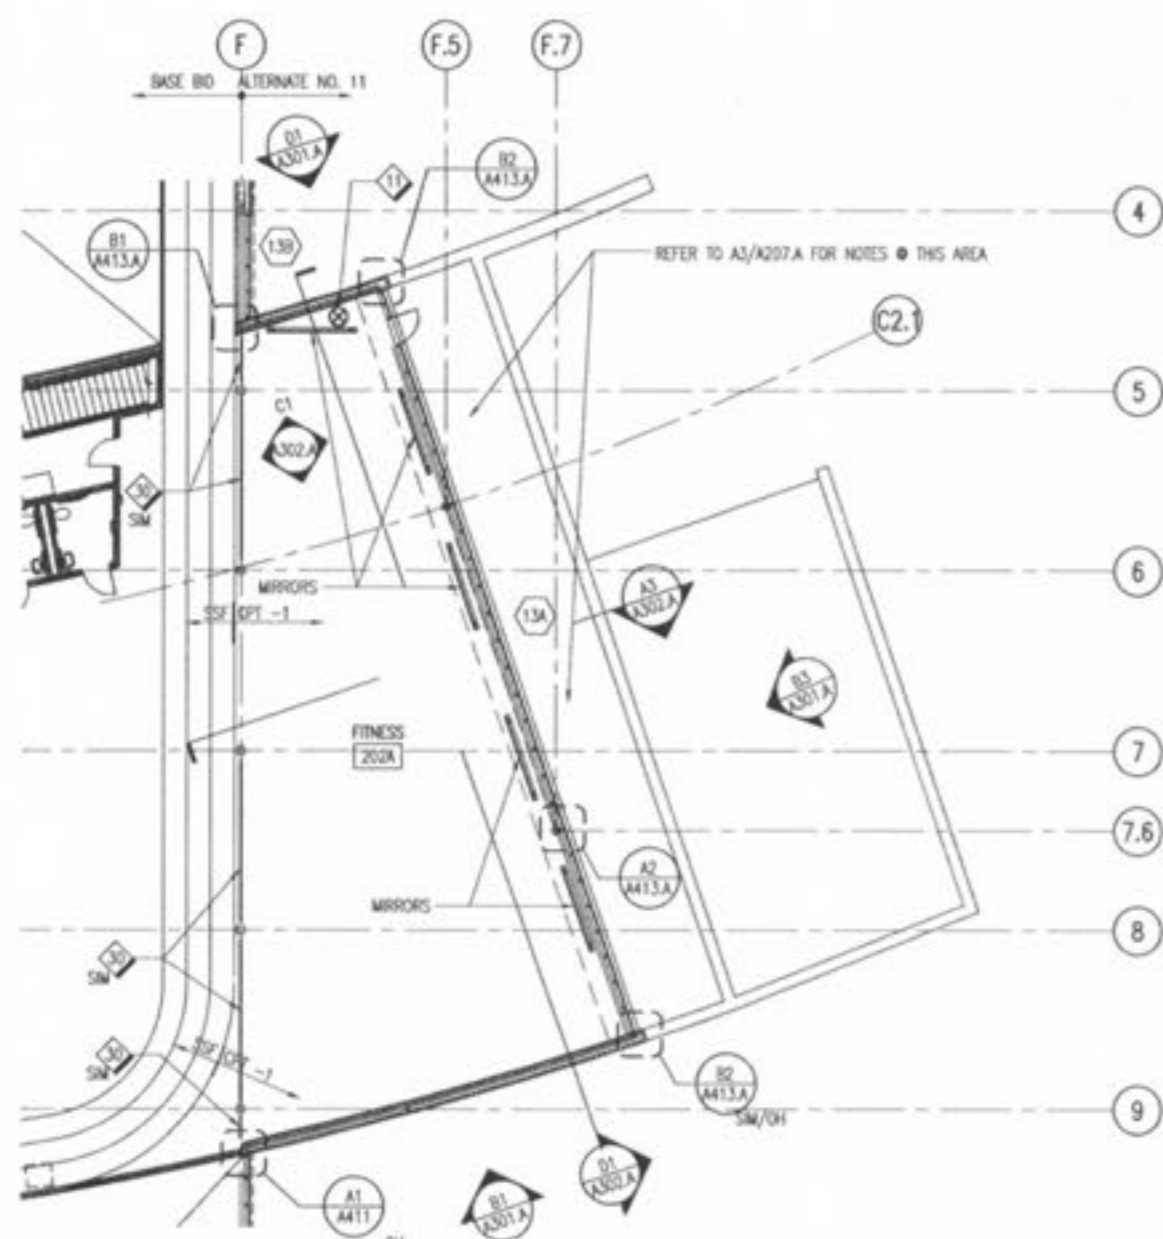

C1
PARTIAL ALTERNATE MEZZANINE PLAN
12/9/02 3/32" = 1'-0"

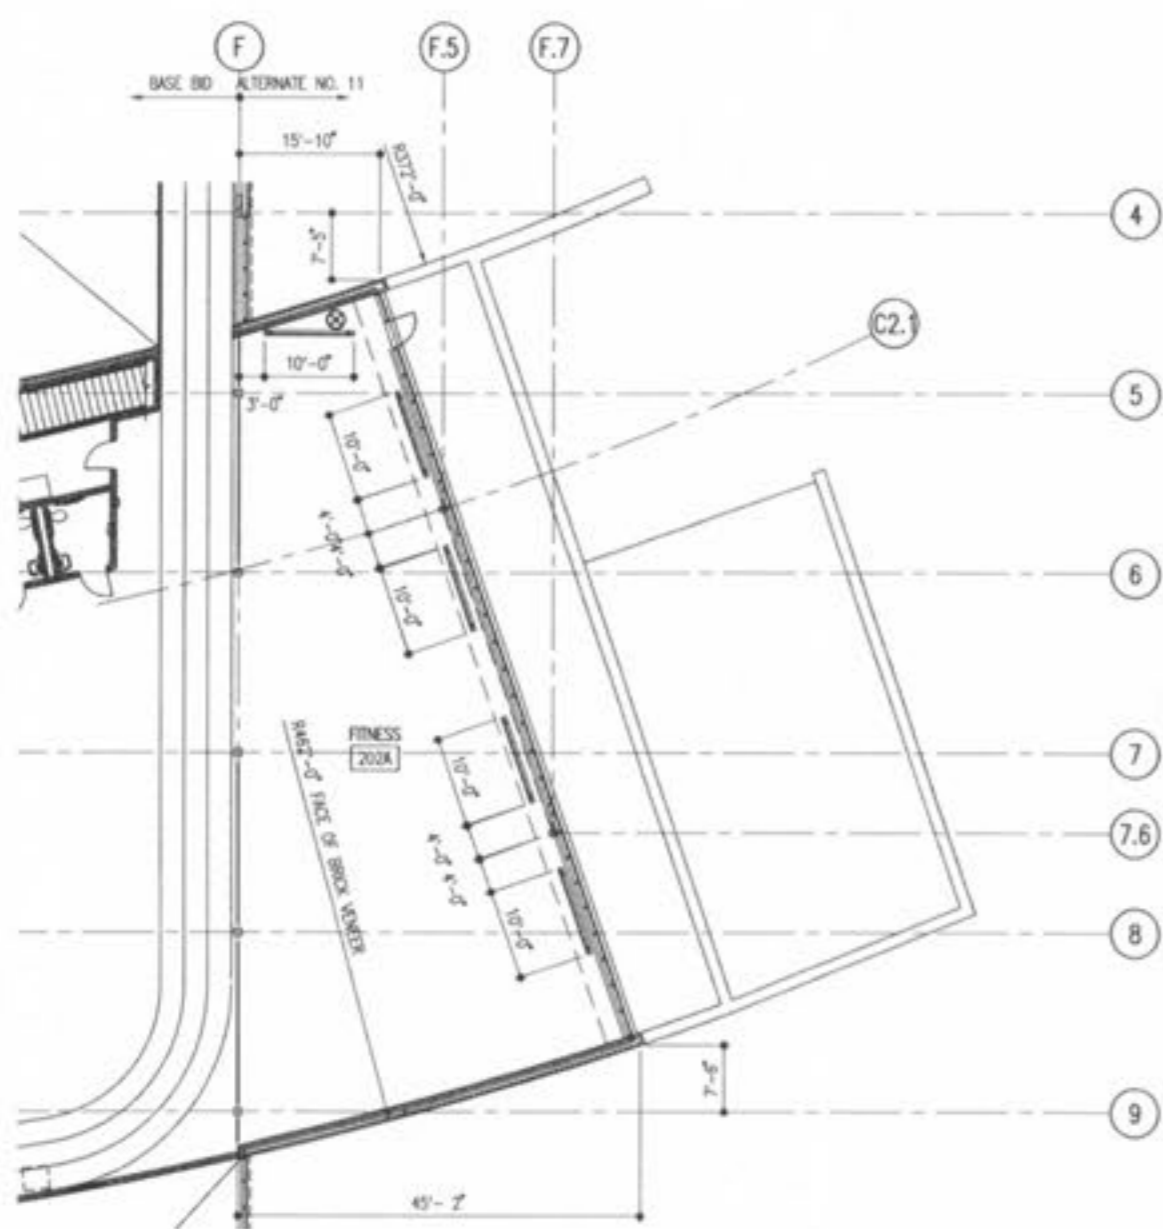

A1
PARTIAL ALTERNATE MEZZANINE DIMENSION PLAN
12/9/02 3/32" = 1'-0"

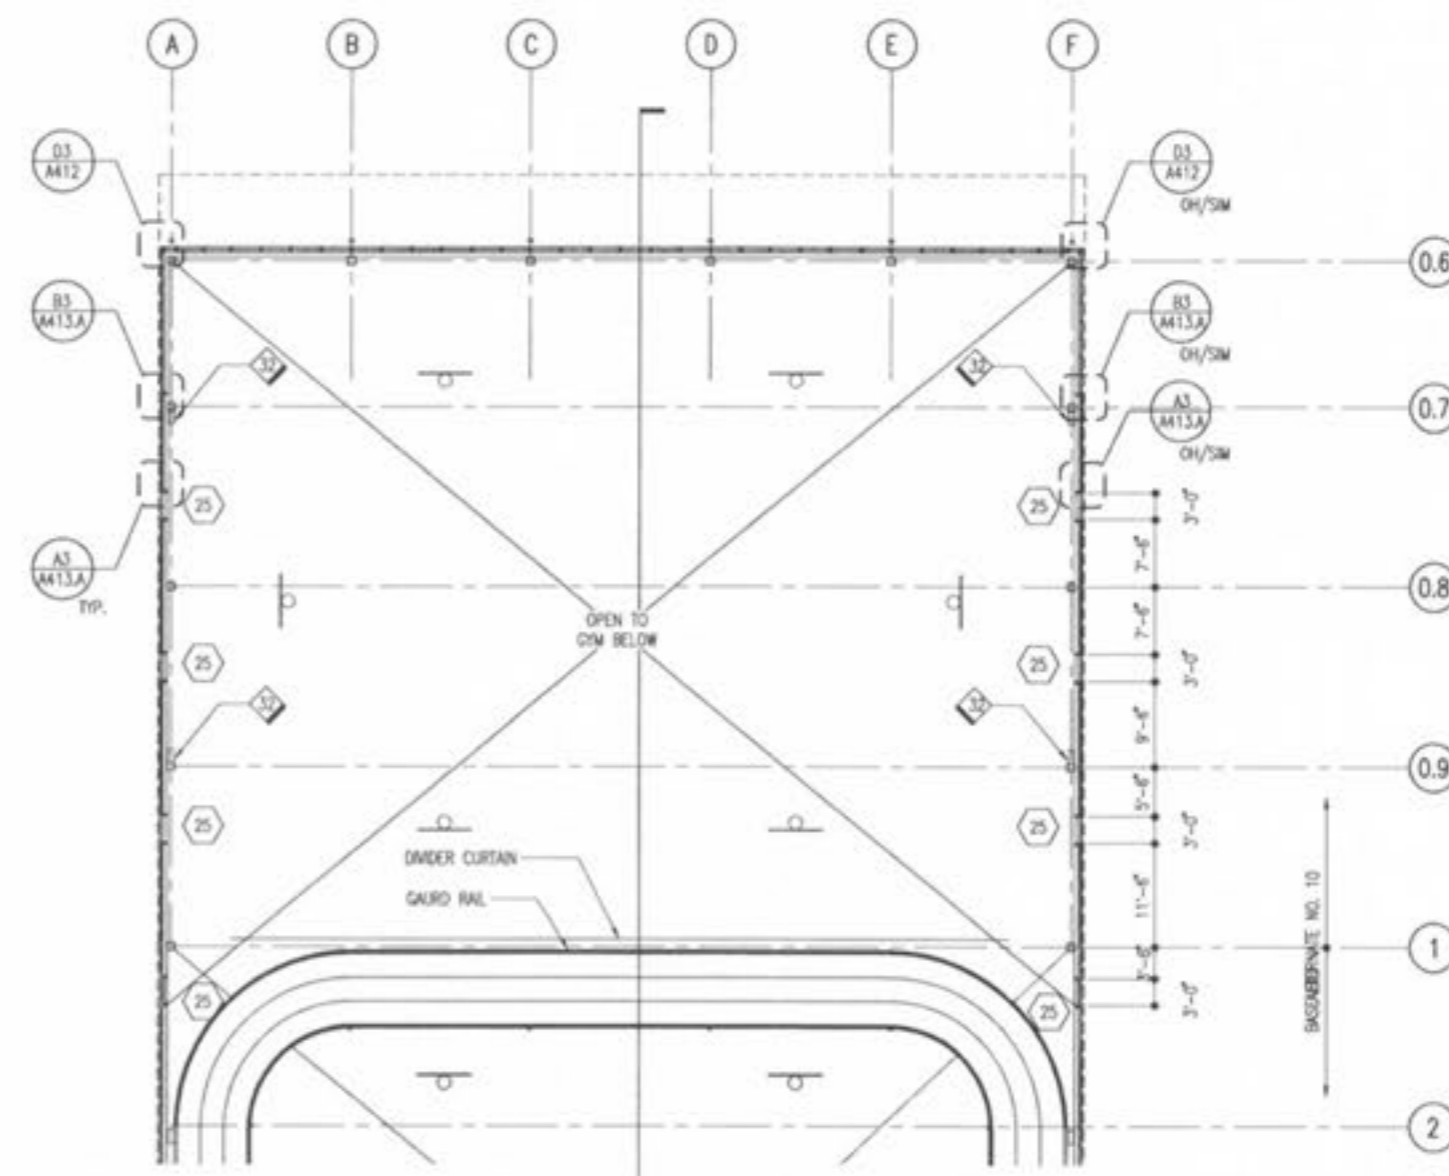

A3
PARTIAL MEZZANINE FLOOR PLAN
12/9/02 3/32" = 1'-0"