

Revision	Date	By	Description
1	12/9/02	TBS	ISSUED FOR BID



RENAUD SPIRIT CENTER
For the City of O'Fallon - Missouri



Key Plan



Jacobs Project No: F0643000


Drawing Title:
ALTERNATE ARCHITECTURAL
ROOF PLANS

Date: DECEMBER 9, 2002


Designed By: T. SHERMAN | Drawing No:
Drawn By: K. HORNACE |
Checked By: R. MCNEEL | **A207.A**

GENERAL NOTES:

1. REFER TO A207 FOR KEYED FLOOR PLAN NOTES AND GENERAL NOTES

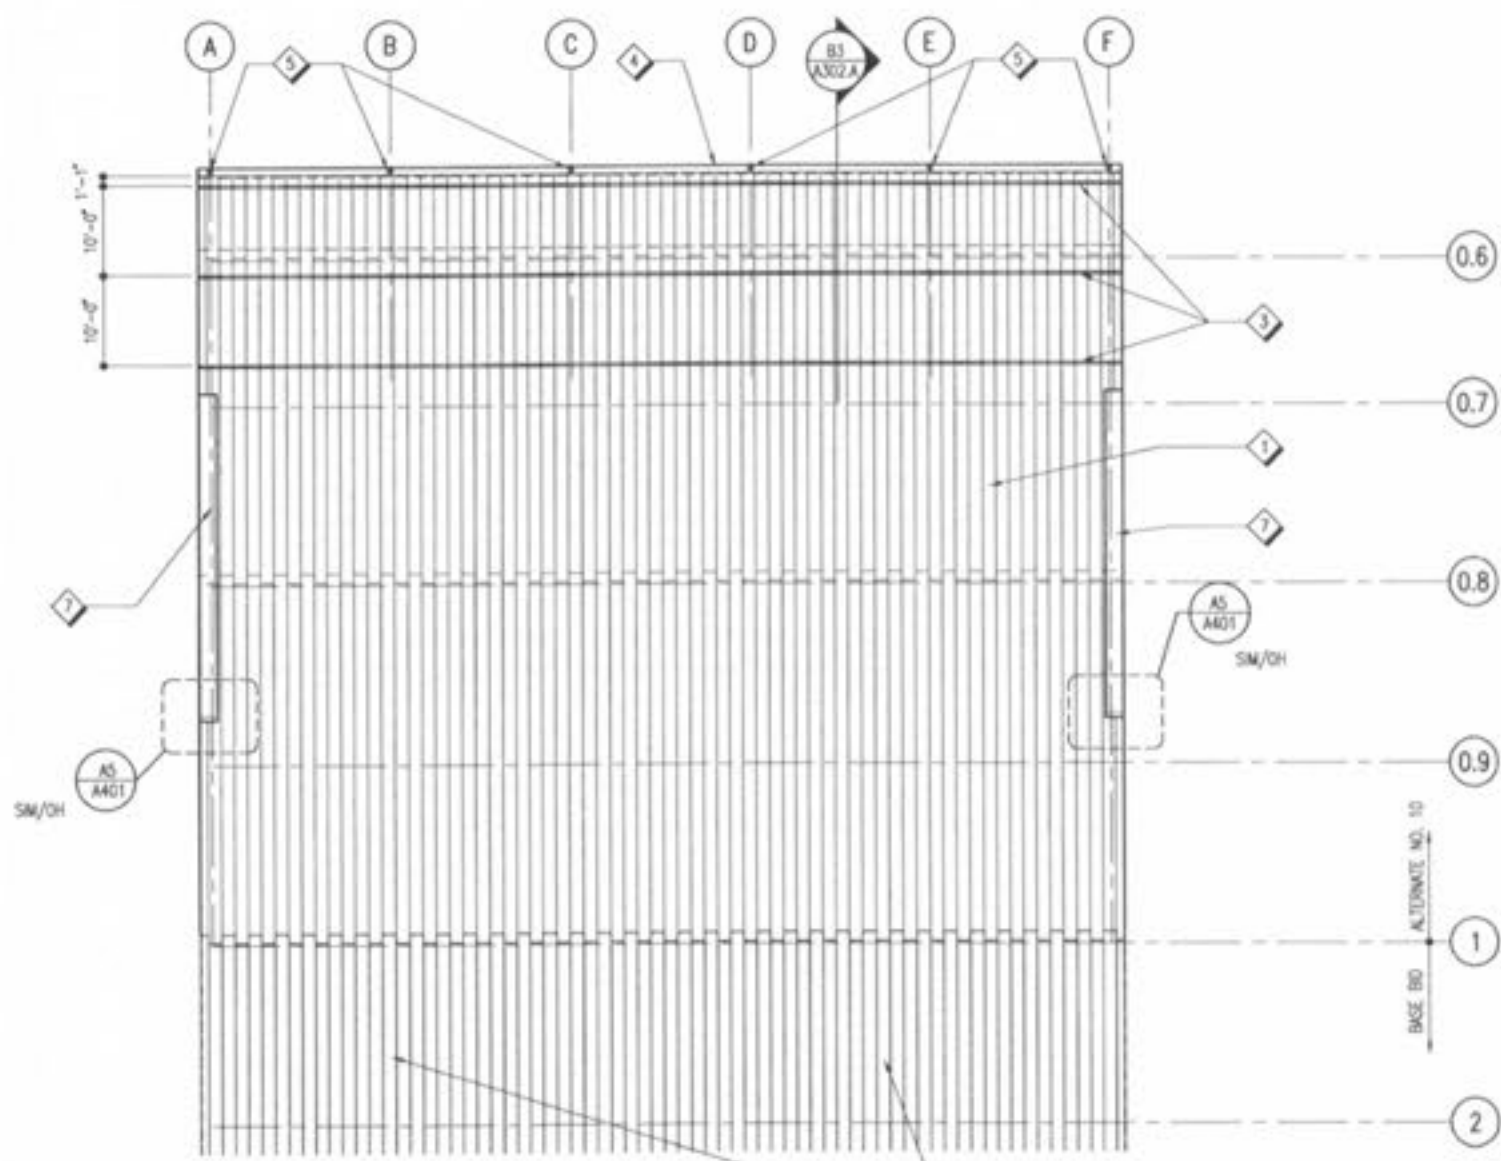

A1 PARTIAL ALTERNATE ROOF PLAN
3/32" = 1'-0"

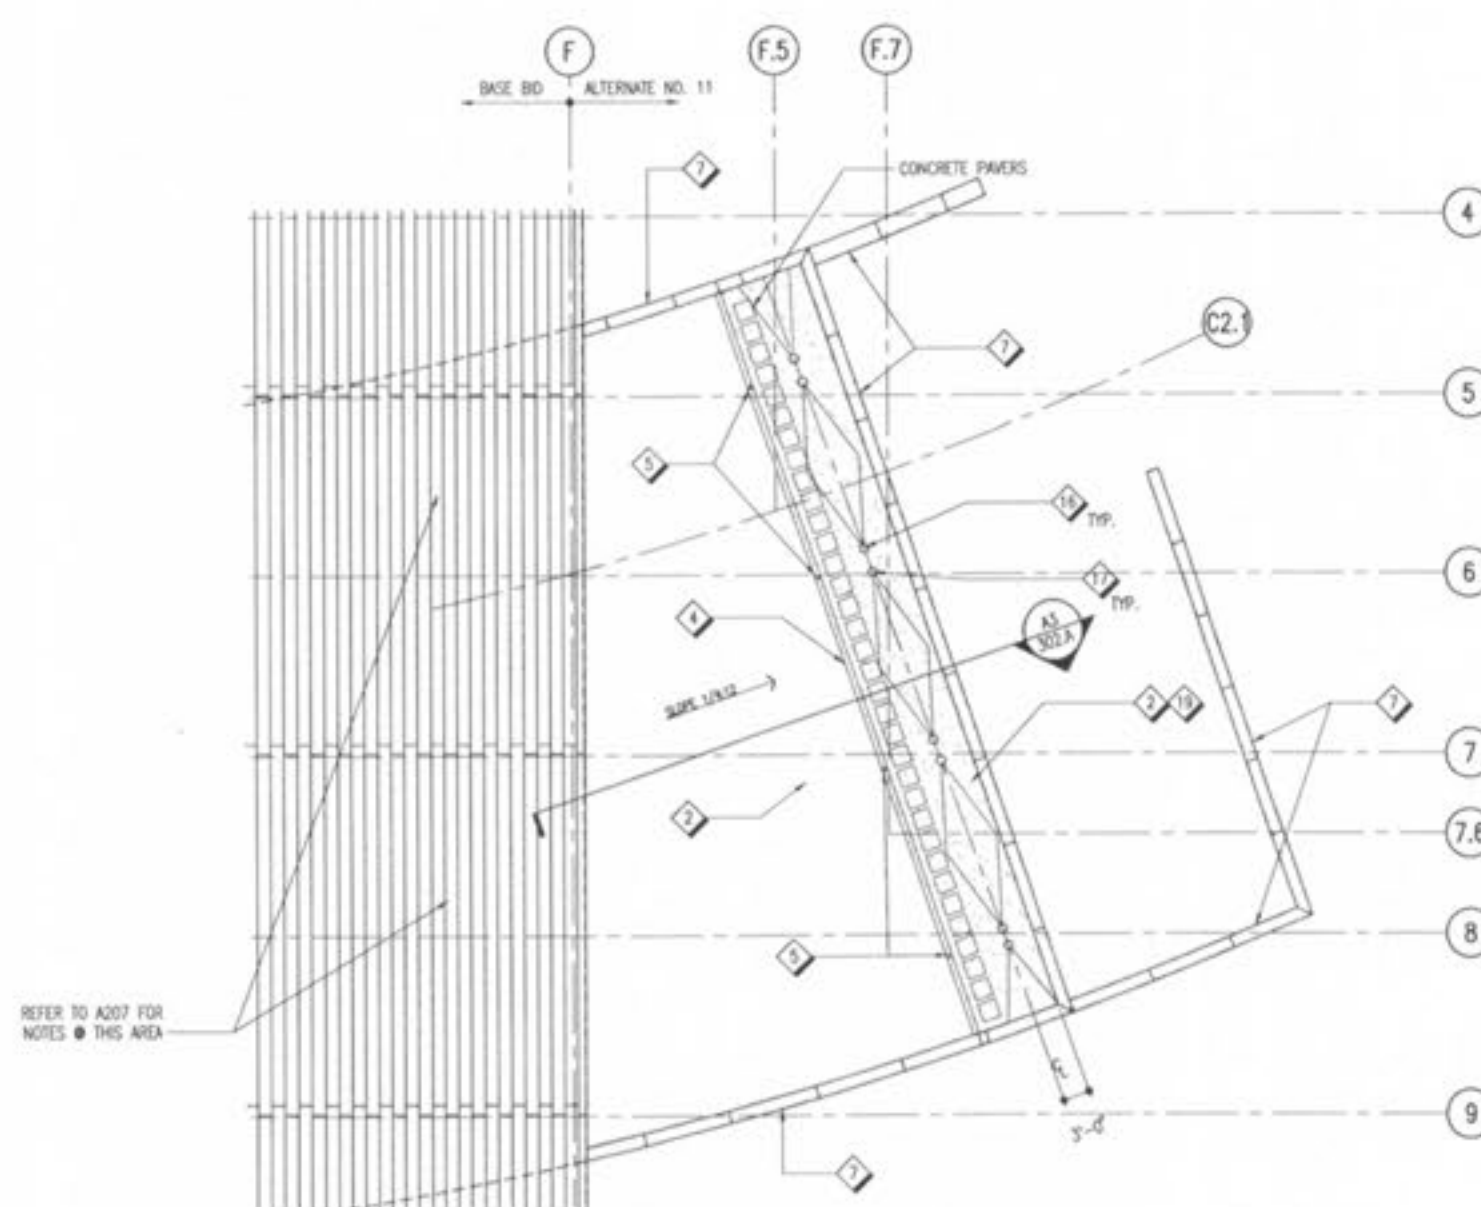

A3 PARTIAL ALTERNATE ROOF PLAN
3/32" = 1'-0"