




RENAUD SPIRIT CENTER
 For the City of O'Fallon - Missouri



Key Plan

 


Jacobs Project No: F0940000
 Drawing Title:
 ALTERNATE ARCHITECTURAL
 BUILDING ELEVATION


Date: DECEMBER 8, 2002
 Designed By: T. SICKMANN | Drawing No:
 Drawn By: K. STANCO
 Checked By: R. WESSL | **A301.A**

GENERAL FLOOR PLAN NOTES:


1. REFER TO A301 FOR KEYED AND GENERAL NOTES

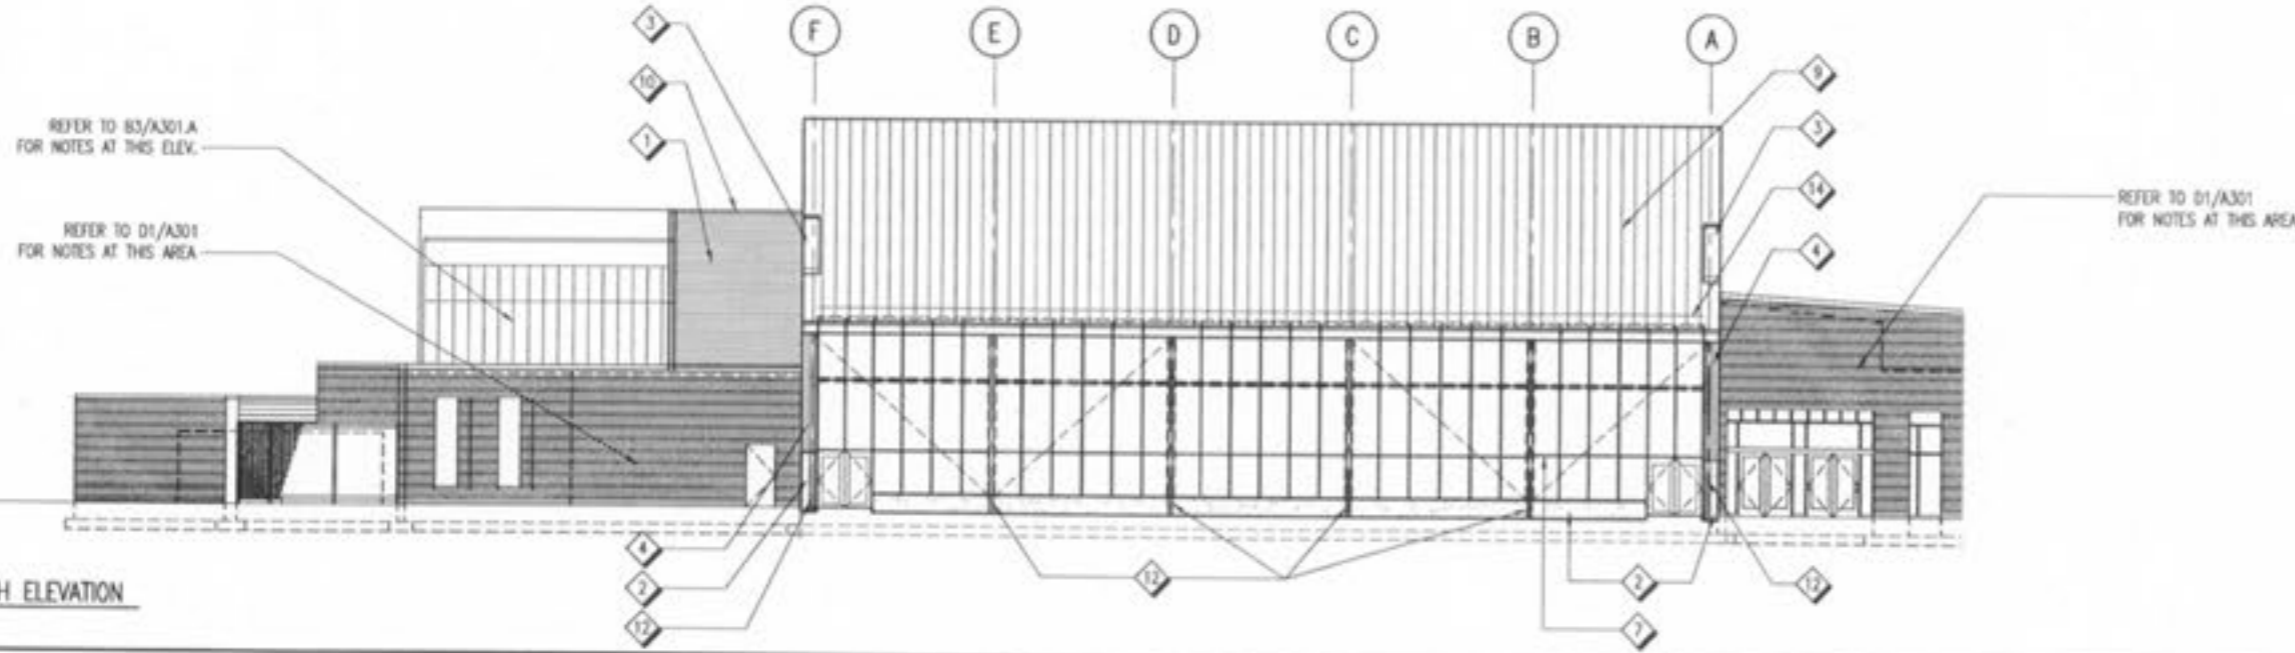


D1 ALTERNATE PARTIAL NORTH ELEVATION
 A301.A 3/32" = 1'-0"

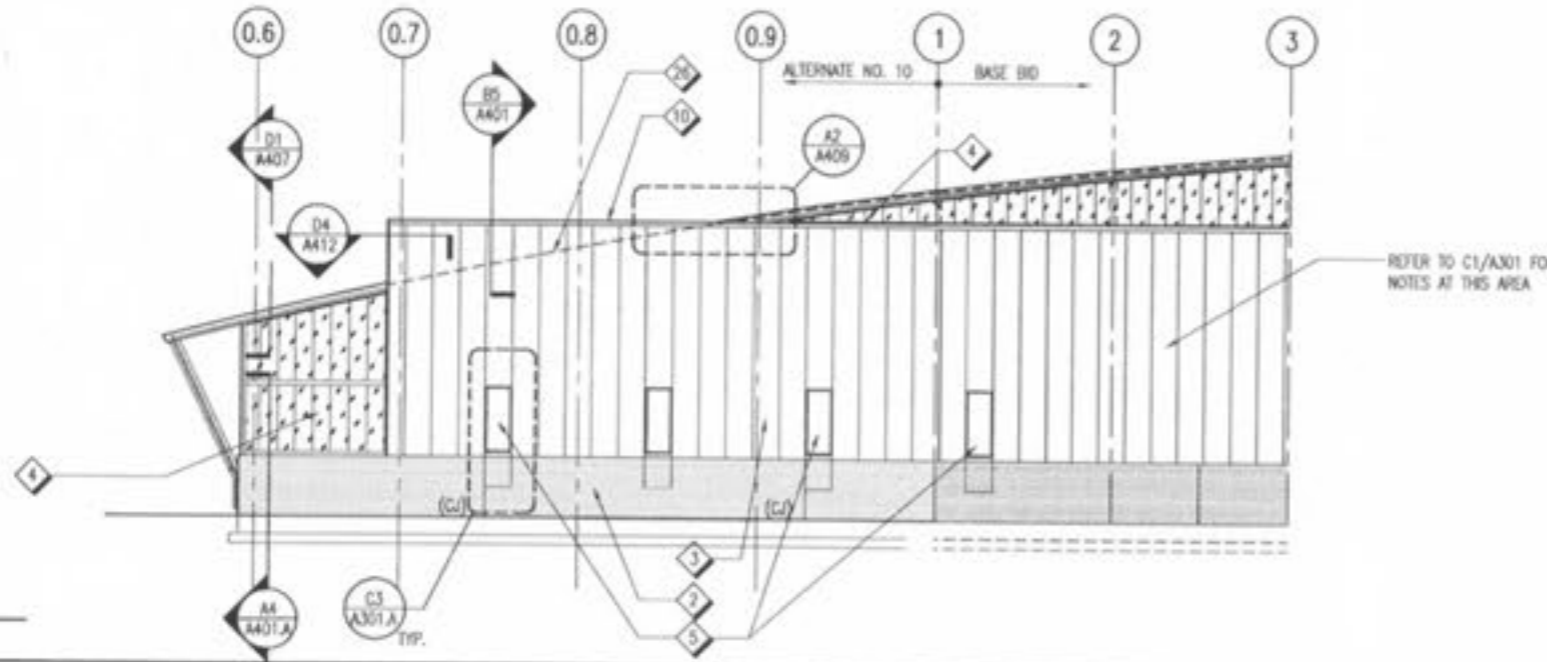


C1 ALTERNATE PARTIAL WEST ELEVATION
 A301.A 3/32" = 1'-0"

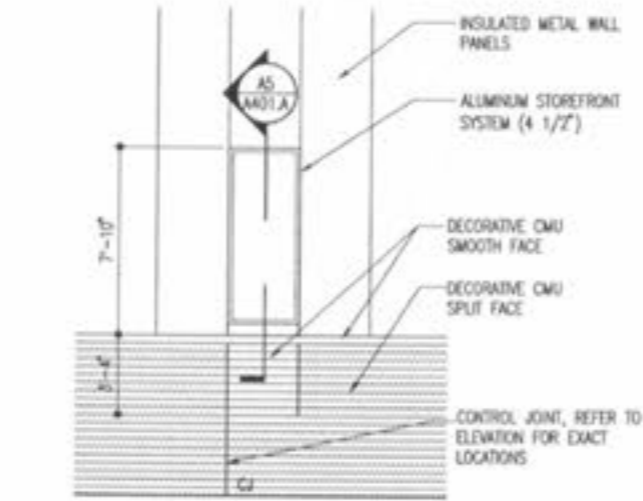


C3 ENLARGED ELEVATION
 1/4" = 1'-0"

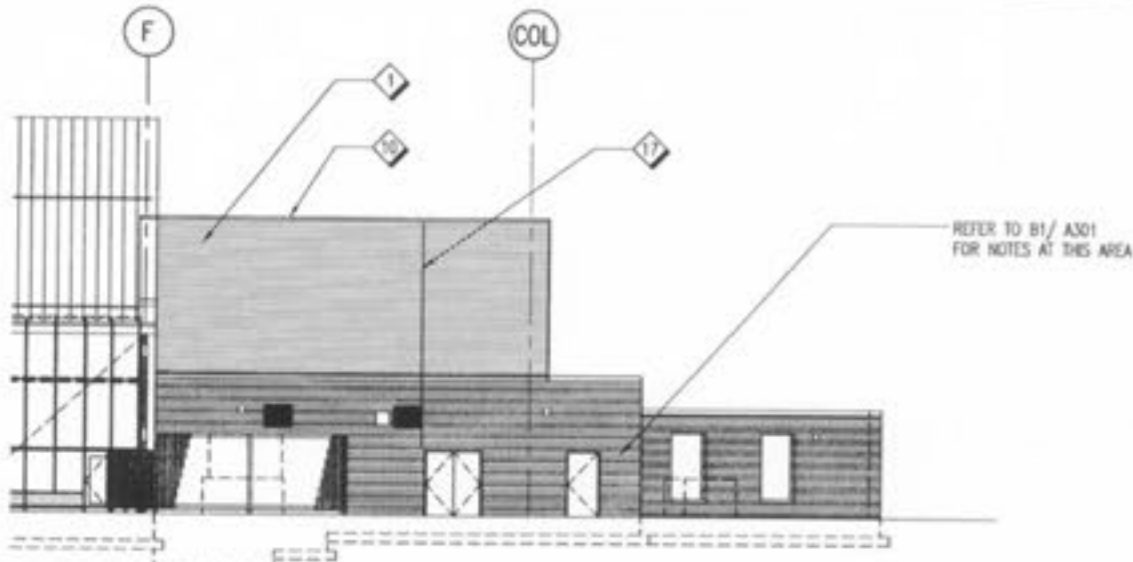

B1 ALTERNATE PARTIAL SOUTH ELEVATION
 A301.A 3/32" = 1'-0"

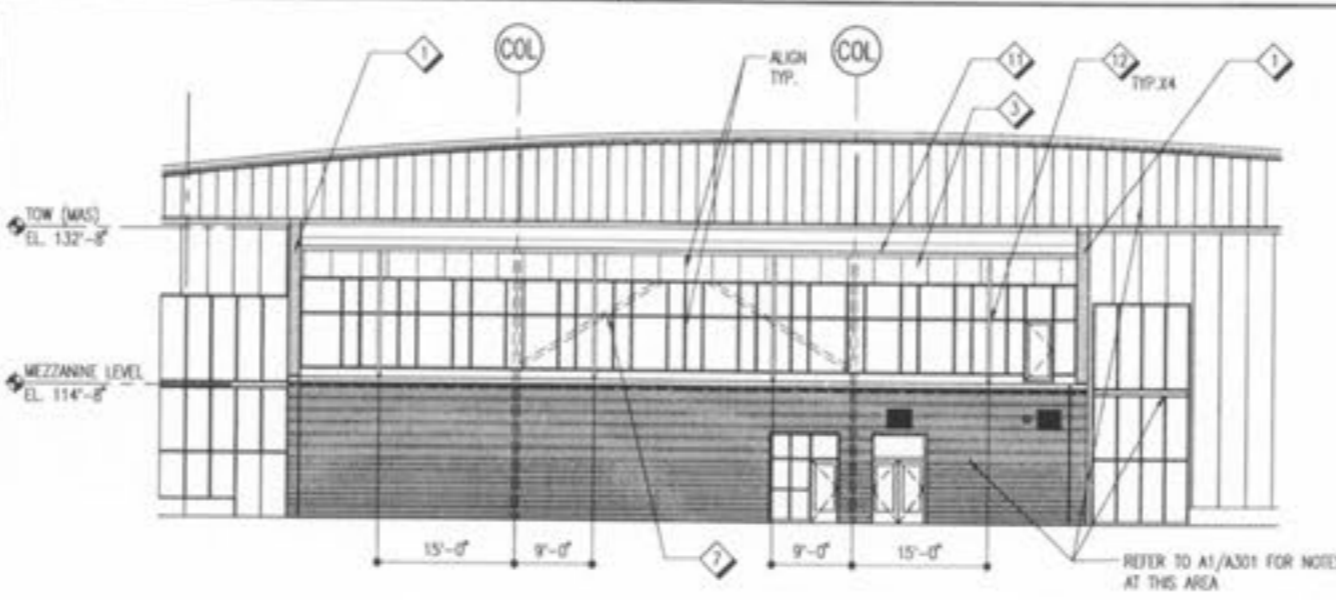

B3 ALTERNATE PARTIAL EAST ELEVATION
 A302.A 3/32" = 1'-0"

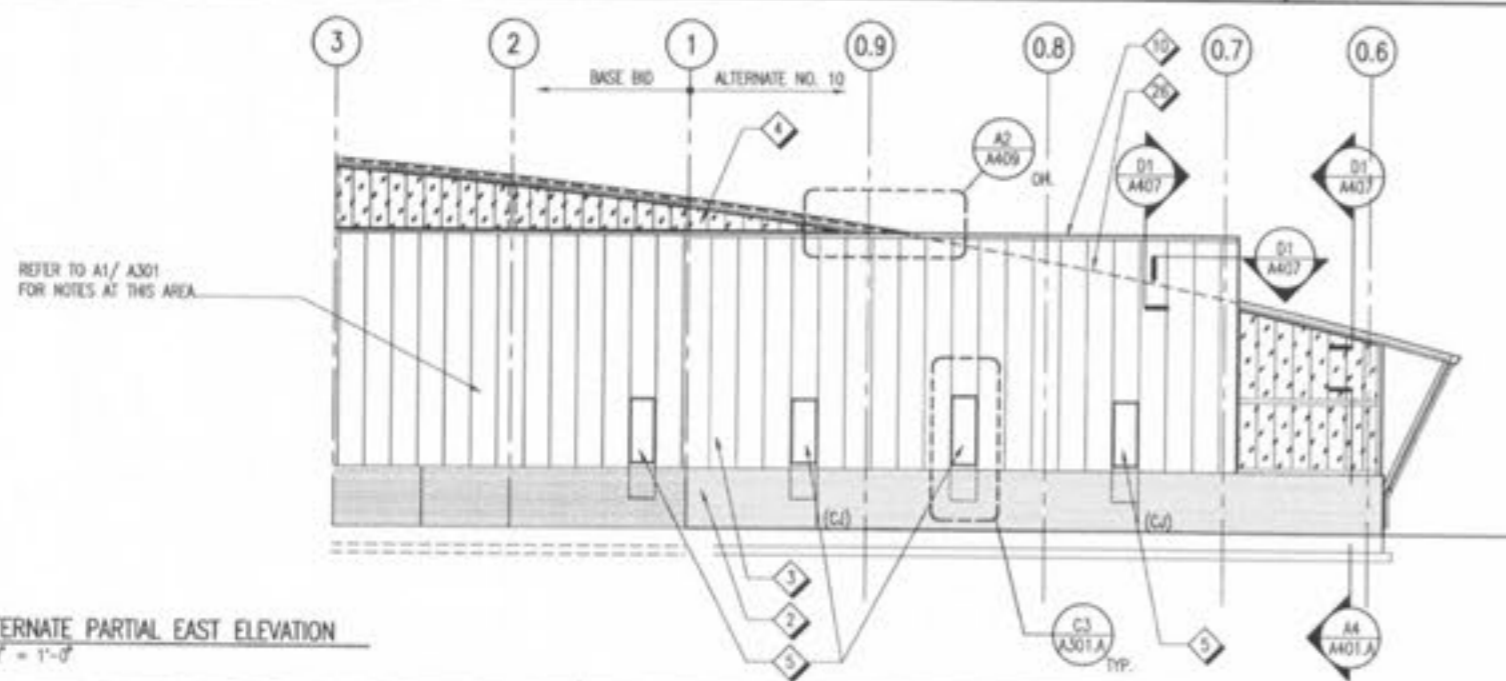

A1 ALTERNATE PARTIAL EAST ELEVATION
 A301.A 3/32" = 1'-0"