



**RENAUD SPIRIT CENTER**  
For the City of O'Fallon - Missouri




Key Plan




Jacobs Project No: F040000  
Drawing Title: ARCHITECTURAL BUILDING SECTIONS  
Date: DECEMBER 9, 2002  
Designed By: T. SHERMAN | Drawing No:  
Drawn By: A. MOONEY | Checked By: M. WESSL  
**A302**


- KEYED ELEVATION NOTES:**
- 1 BRICK VENEER
  - 2 DECORATIVE CONCRETE, SPLIT-FACE MASONRY UNITS, 1/2" BANNING BOND
  - 3 INSULATED METAL WALL PANEL
  - 4 POLYMERBOND GLAZING SYSTEM
  - 5 ALUMINUM FRAME STOREFRONT SYSTEM (4 1/2" FRAME)
  - 6 ALUMINUM FRAME WALL SYSTEM (2" FRAME)
  - 7 ALUMINUM FRAME CURTAIN WALL SYSTEM (2" FRAME)
  - 8 ALUMINUM FRAMED SLOPED GLAZING SYSTEM
  - 9 STANDING SEAM METAL ROOFING SYSTEM
  - 10 SHEET METAL COPING SYSTEM
  - 11 SHEET METAL GUTTER
  - 12 SHEET METAL DOWNSPOUT
  - 13 METAL LOUVER - REFER TO B1/A408 & HVAC DRAWINGS
  - 14 SNOW-GUARD SYSTEM
  - 15 DASHED LINE INDICATES FOOTING AND FOUNDATION WALL - REFER TO STRUCTURAL DRAWINGS
  - 16 FINISH GRADE - REFER TO CIVIL DRAWINGS
  - 17 EXPANSION JOINT - REFER TO DETAIL C5/A710
  - 18 MASONRY OPENING, NO WINDOW
  - 19 STEEL DOOR AND FRAME
  - 20 SHEET METAL OVERLAP SOUPPER - REFER TO DETAIL C1/A408
  - 21 SHEET METAL STEP FLASHING
  - 22 MECHANICAL EQUIPMENT - REFER TO HVAC DRAWINGS
  - 23 LIGHT FIXTURE - REFER TO ELECTRICAL DRAWINGS, TYPICAL
  - 24 REBbed METAL PANEL SCREEN
  - 25 ORNAMENTAL FENCE
  - 26 DASHED LINE INDICATES PROFILE OF ROOF BEYOND
  - 27 CAST STONE SILL
  - 28 ONE-PIECE ALUMINUM CLOSURE TRIM
  - 29 BASKETBALL BACKSTOP, TYPICAL
  - 30 HSS STRUCTURE (PAINTED) - REFER TO STRUCTURAL DRAWINGS
  - 31 PAINT SURFACE BEHIND LOUVER (BLACK)
  - 32 ELECTRONIC SCOREBOARD
  - 33 BASKETBALL BACKSTOP CONTROLS - REFER TO ELECTRICAL DRAWINGS
  - 34 TV WALL BRACKET (TV NIC) - REFER TO PLAN FOR HEIGHT AFF
  - 35 TRANSFER GRILLE - REFER TO HVAC DRAWINGS
  - 36 METAL LOUVER - REFER TO DETAIL A1/A408 & HVAC DRAWINGS
  - 37 ELEVATION BEYOND SHOWN FOR REFERENCE ONLY - REFER TO A301 FOR BUILDING ELEVATIONS
  - 38 FIRE PROTECTION SYSTEM SHOWN DASHED
  - 39 PERIMETER SEALANT - HSS PENETRATIONS THRU INSULATED METAL WALL PANELS
  - 40 CONTROL JOINT - REFER TO DETAIL A2/A803, PROVIDE RATED JOINT AT RATED PARTITIONS

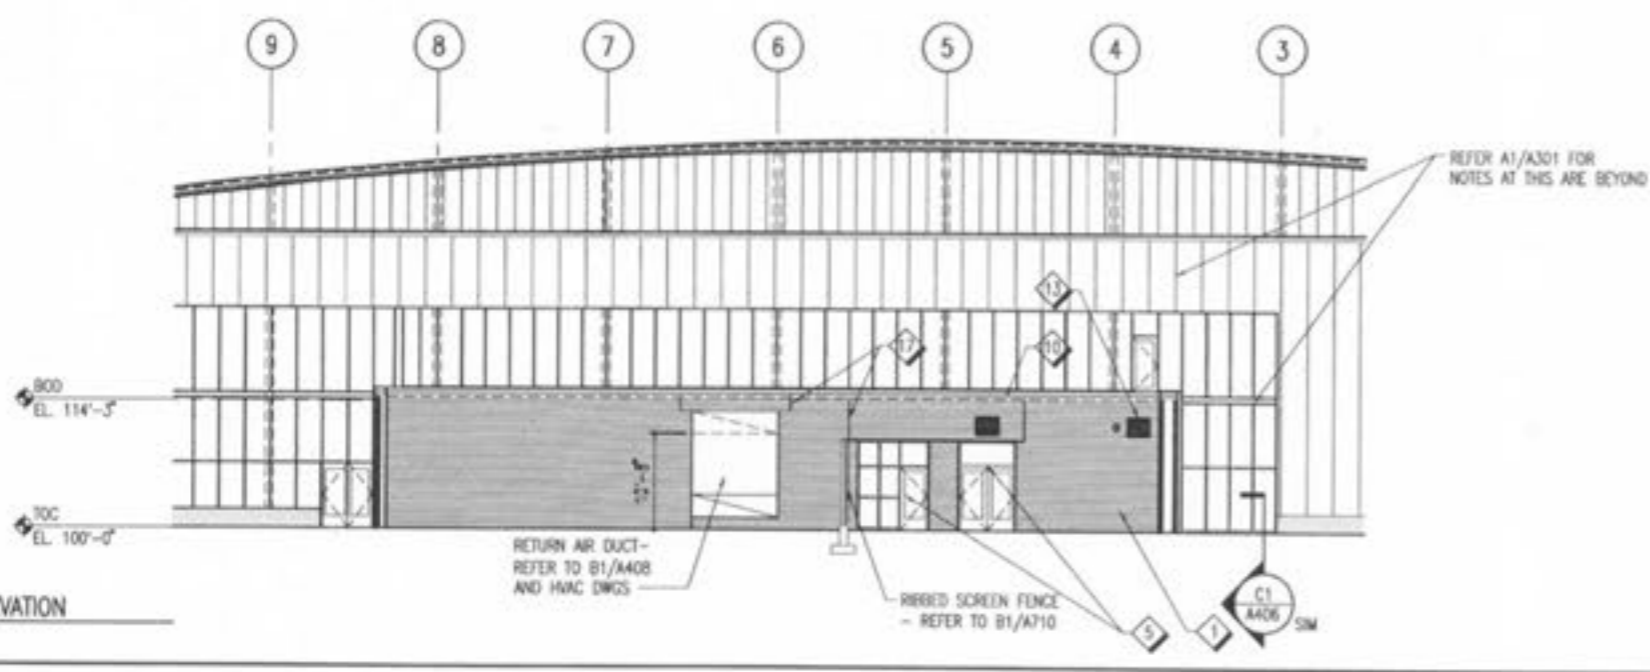


**D1 PARTIAL EXTERIOR ELEVATION**  
A301 3/32" 1'-0"

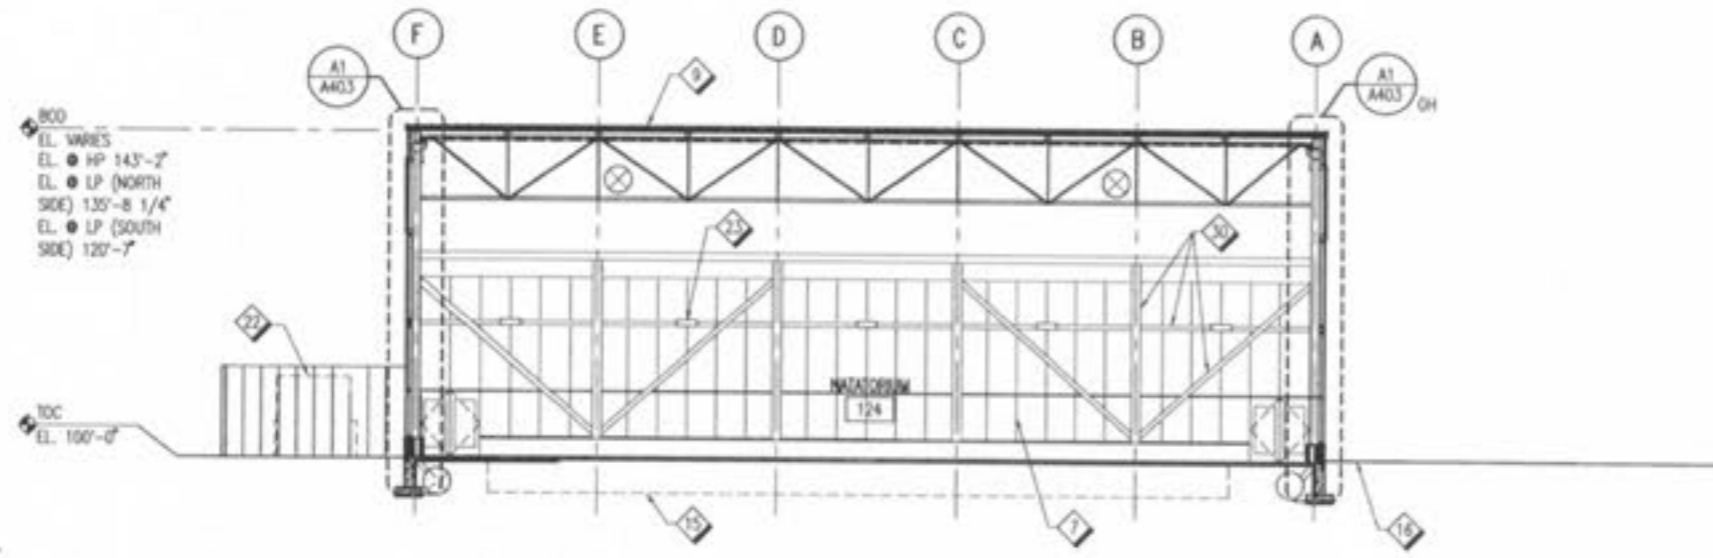

**C1 BUILDING SECTION**  
A301 3/32" 1'-0"

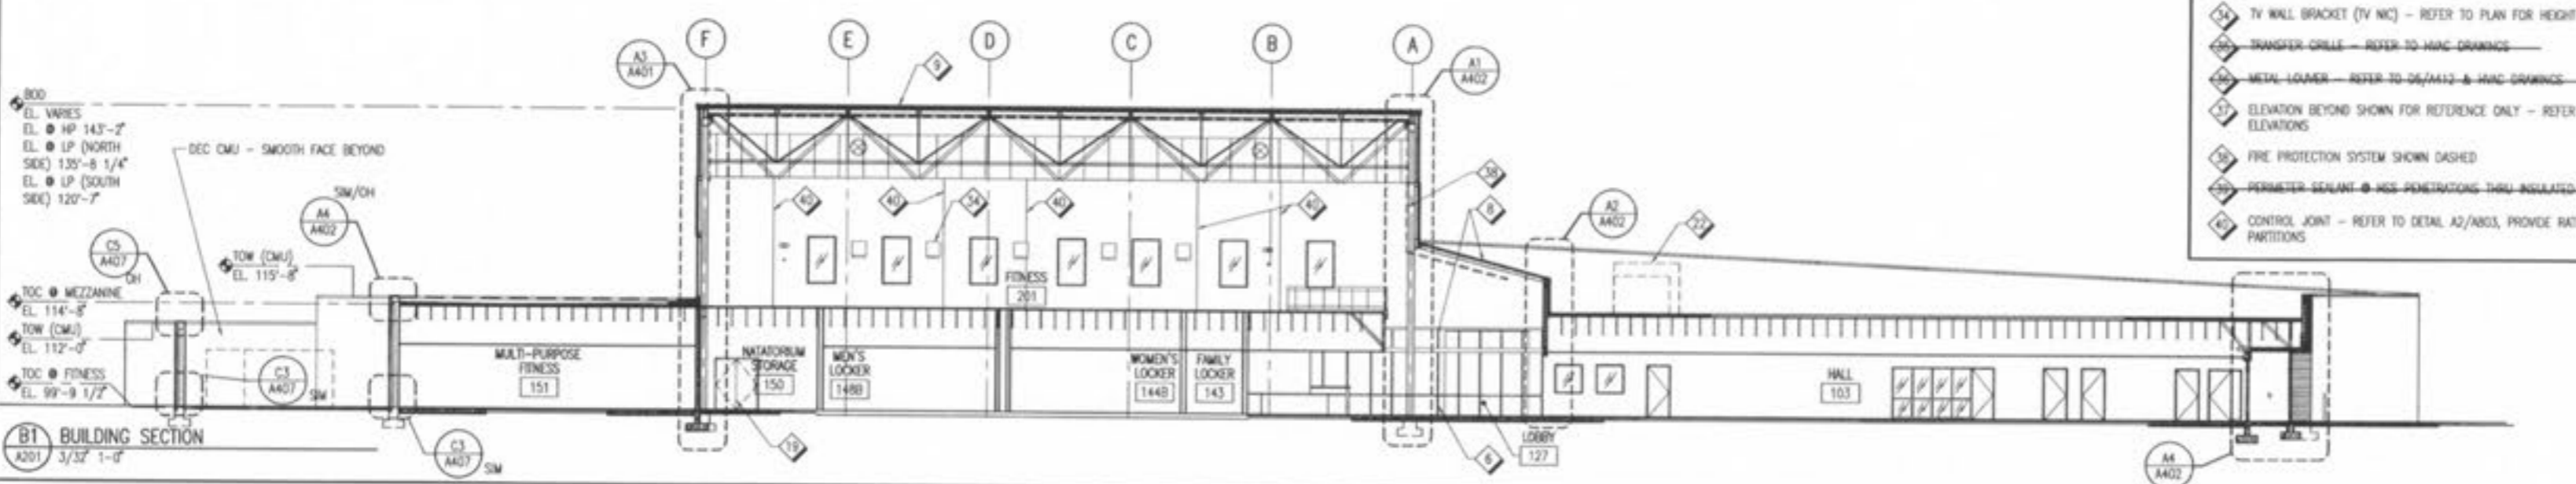

**B1 BUILDING SECTION**  
A301 3/32" 1'-0"

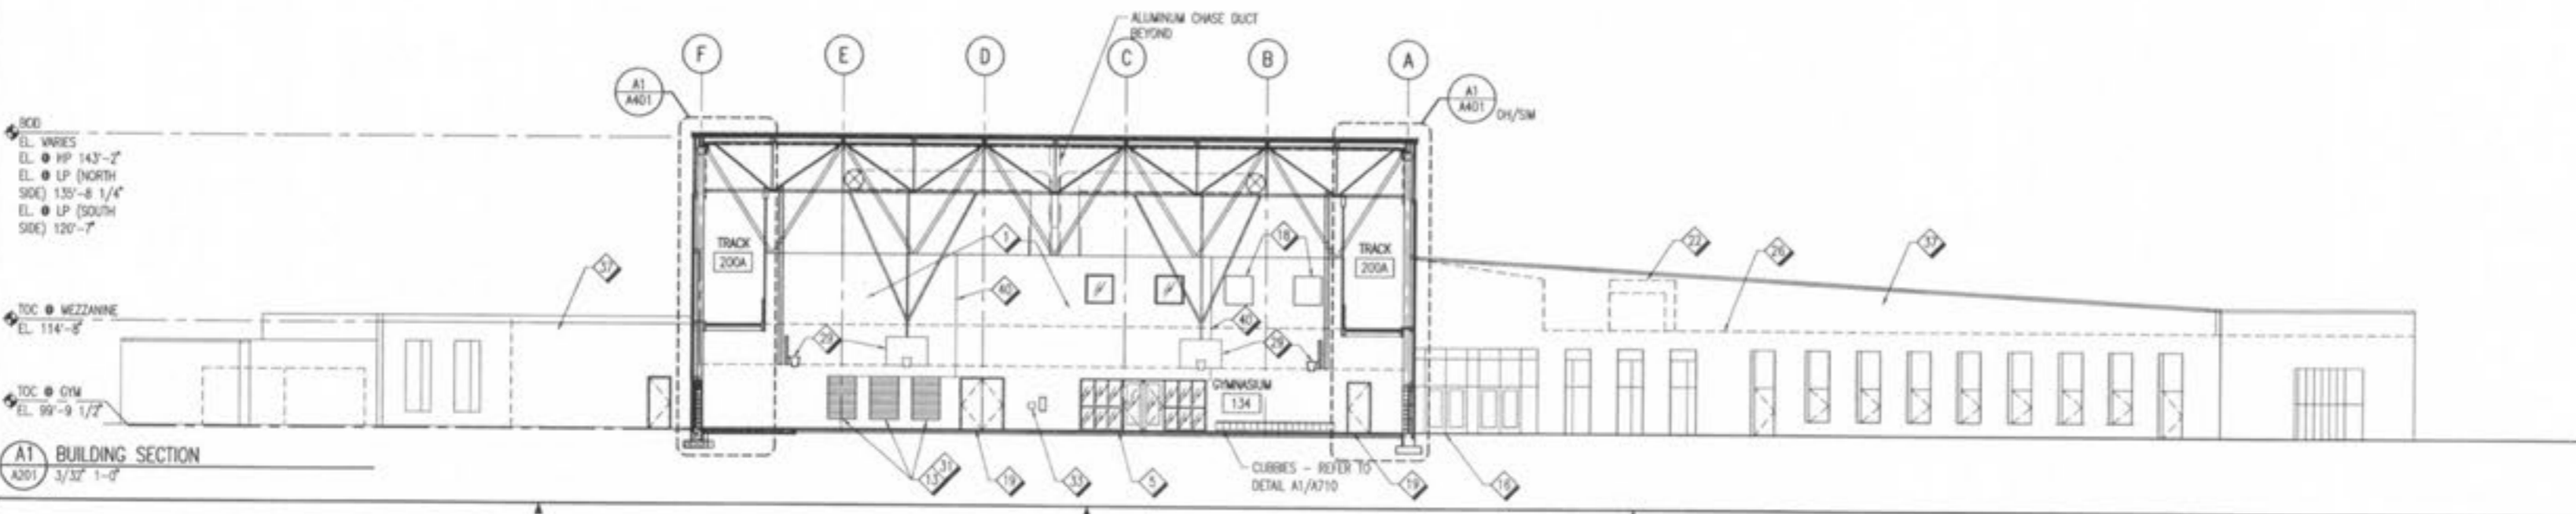

**A1 BUILDING SECTION**  
A301 3/32" 1'-0"