




RENAUD SPIRIT CENTER
For the City of O'Fallon - Missouri




Key Plan

 


Jacobs Project No: F040600
Drawing Title: ARCHITECTURAL WALL SECTIONS


Date: DECEMBER 9, 2002
Designed By: T. SHERRILL
Drawn By: K. HORNACE
Checked By: M. WITTEL
Drawing No: A401

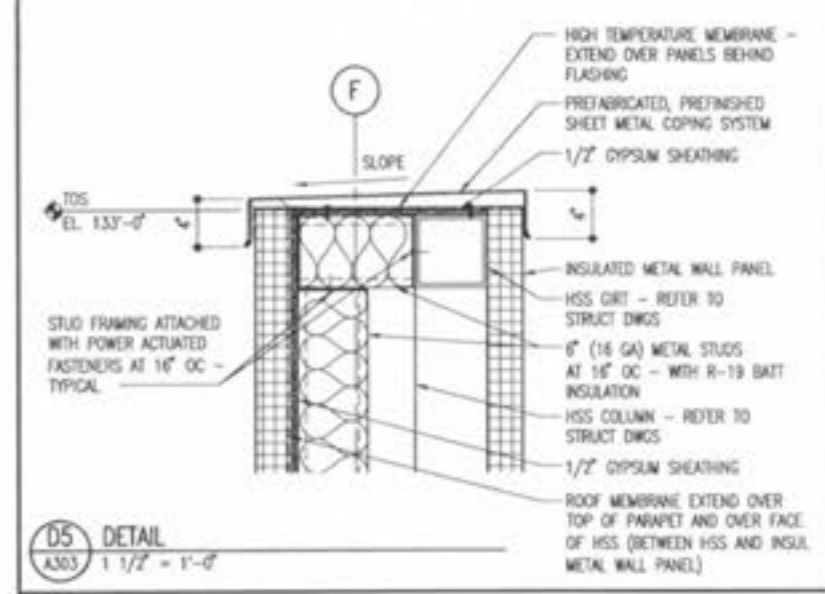

D5 DETAIL
A303 1 1/2" = 1'-0"

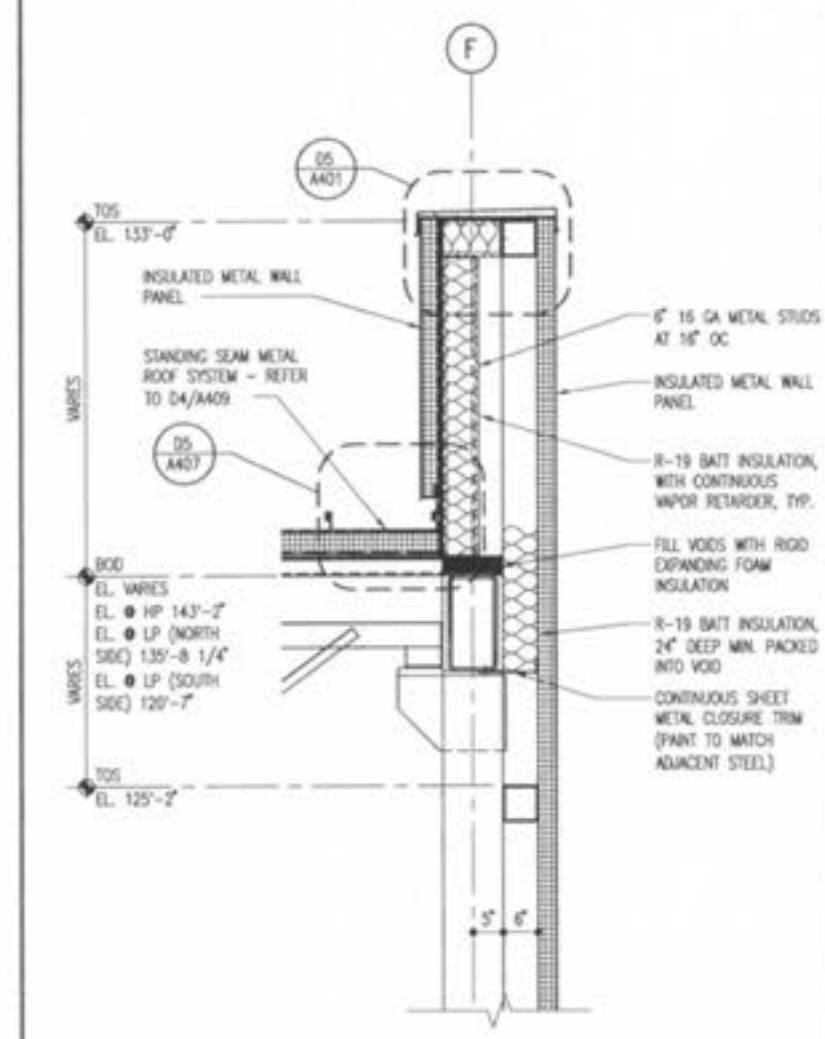


B5 WALL SECTION
A301 3/4" = 1'-0"

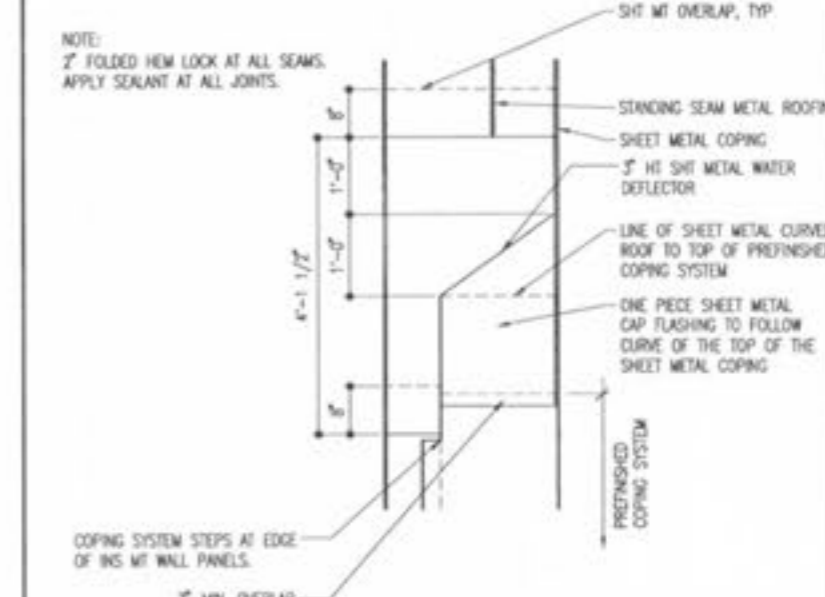


A5 ENLARGED PLAN DETAIL
A201 3/4" = 1'-0"

NOTE:
Z' FOLDED NEW LOOK AT ALL SEAMS.
APPLY SEALANT AT ALL JOINTS.

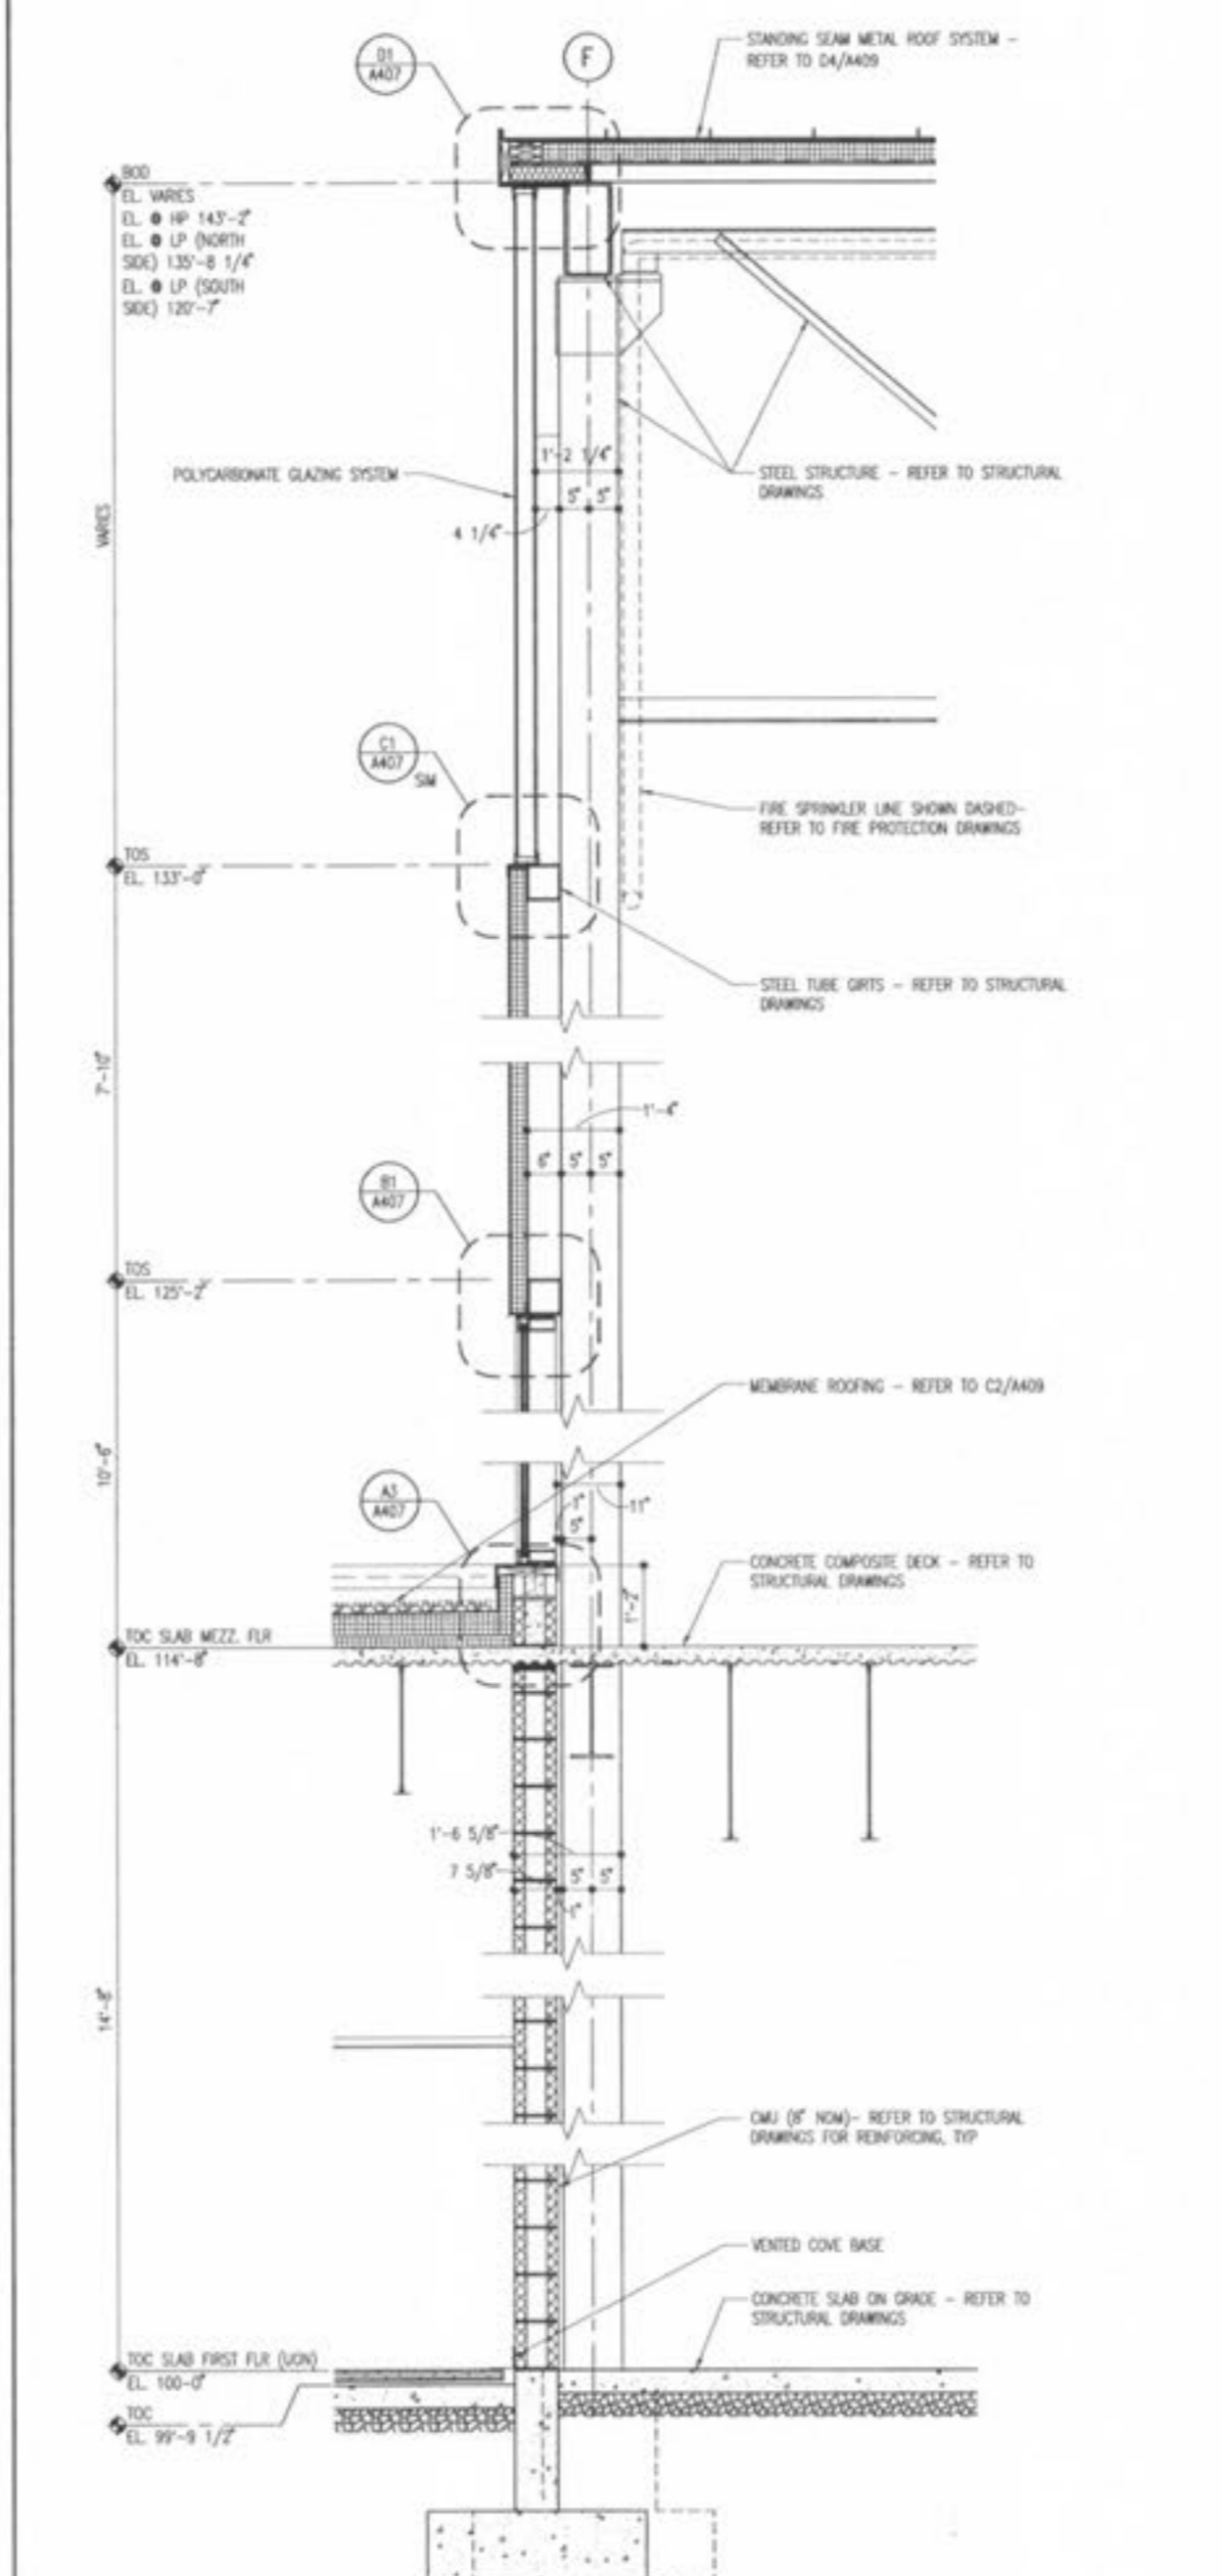

A3 WALL SECTION
A302 3/4" = 1'-0"

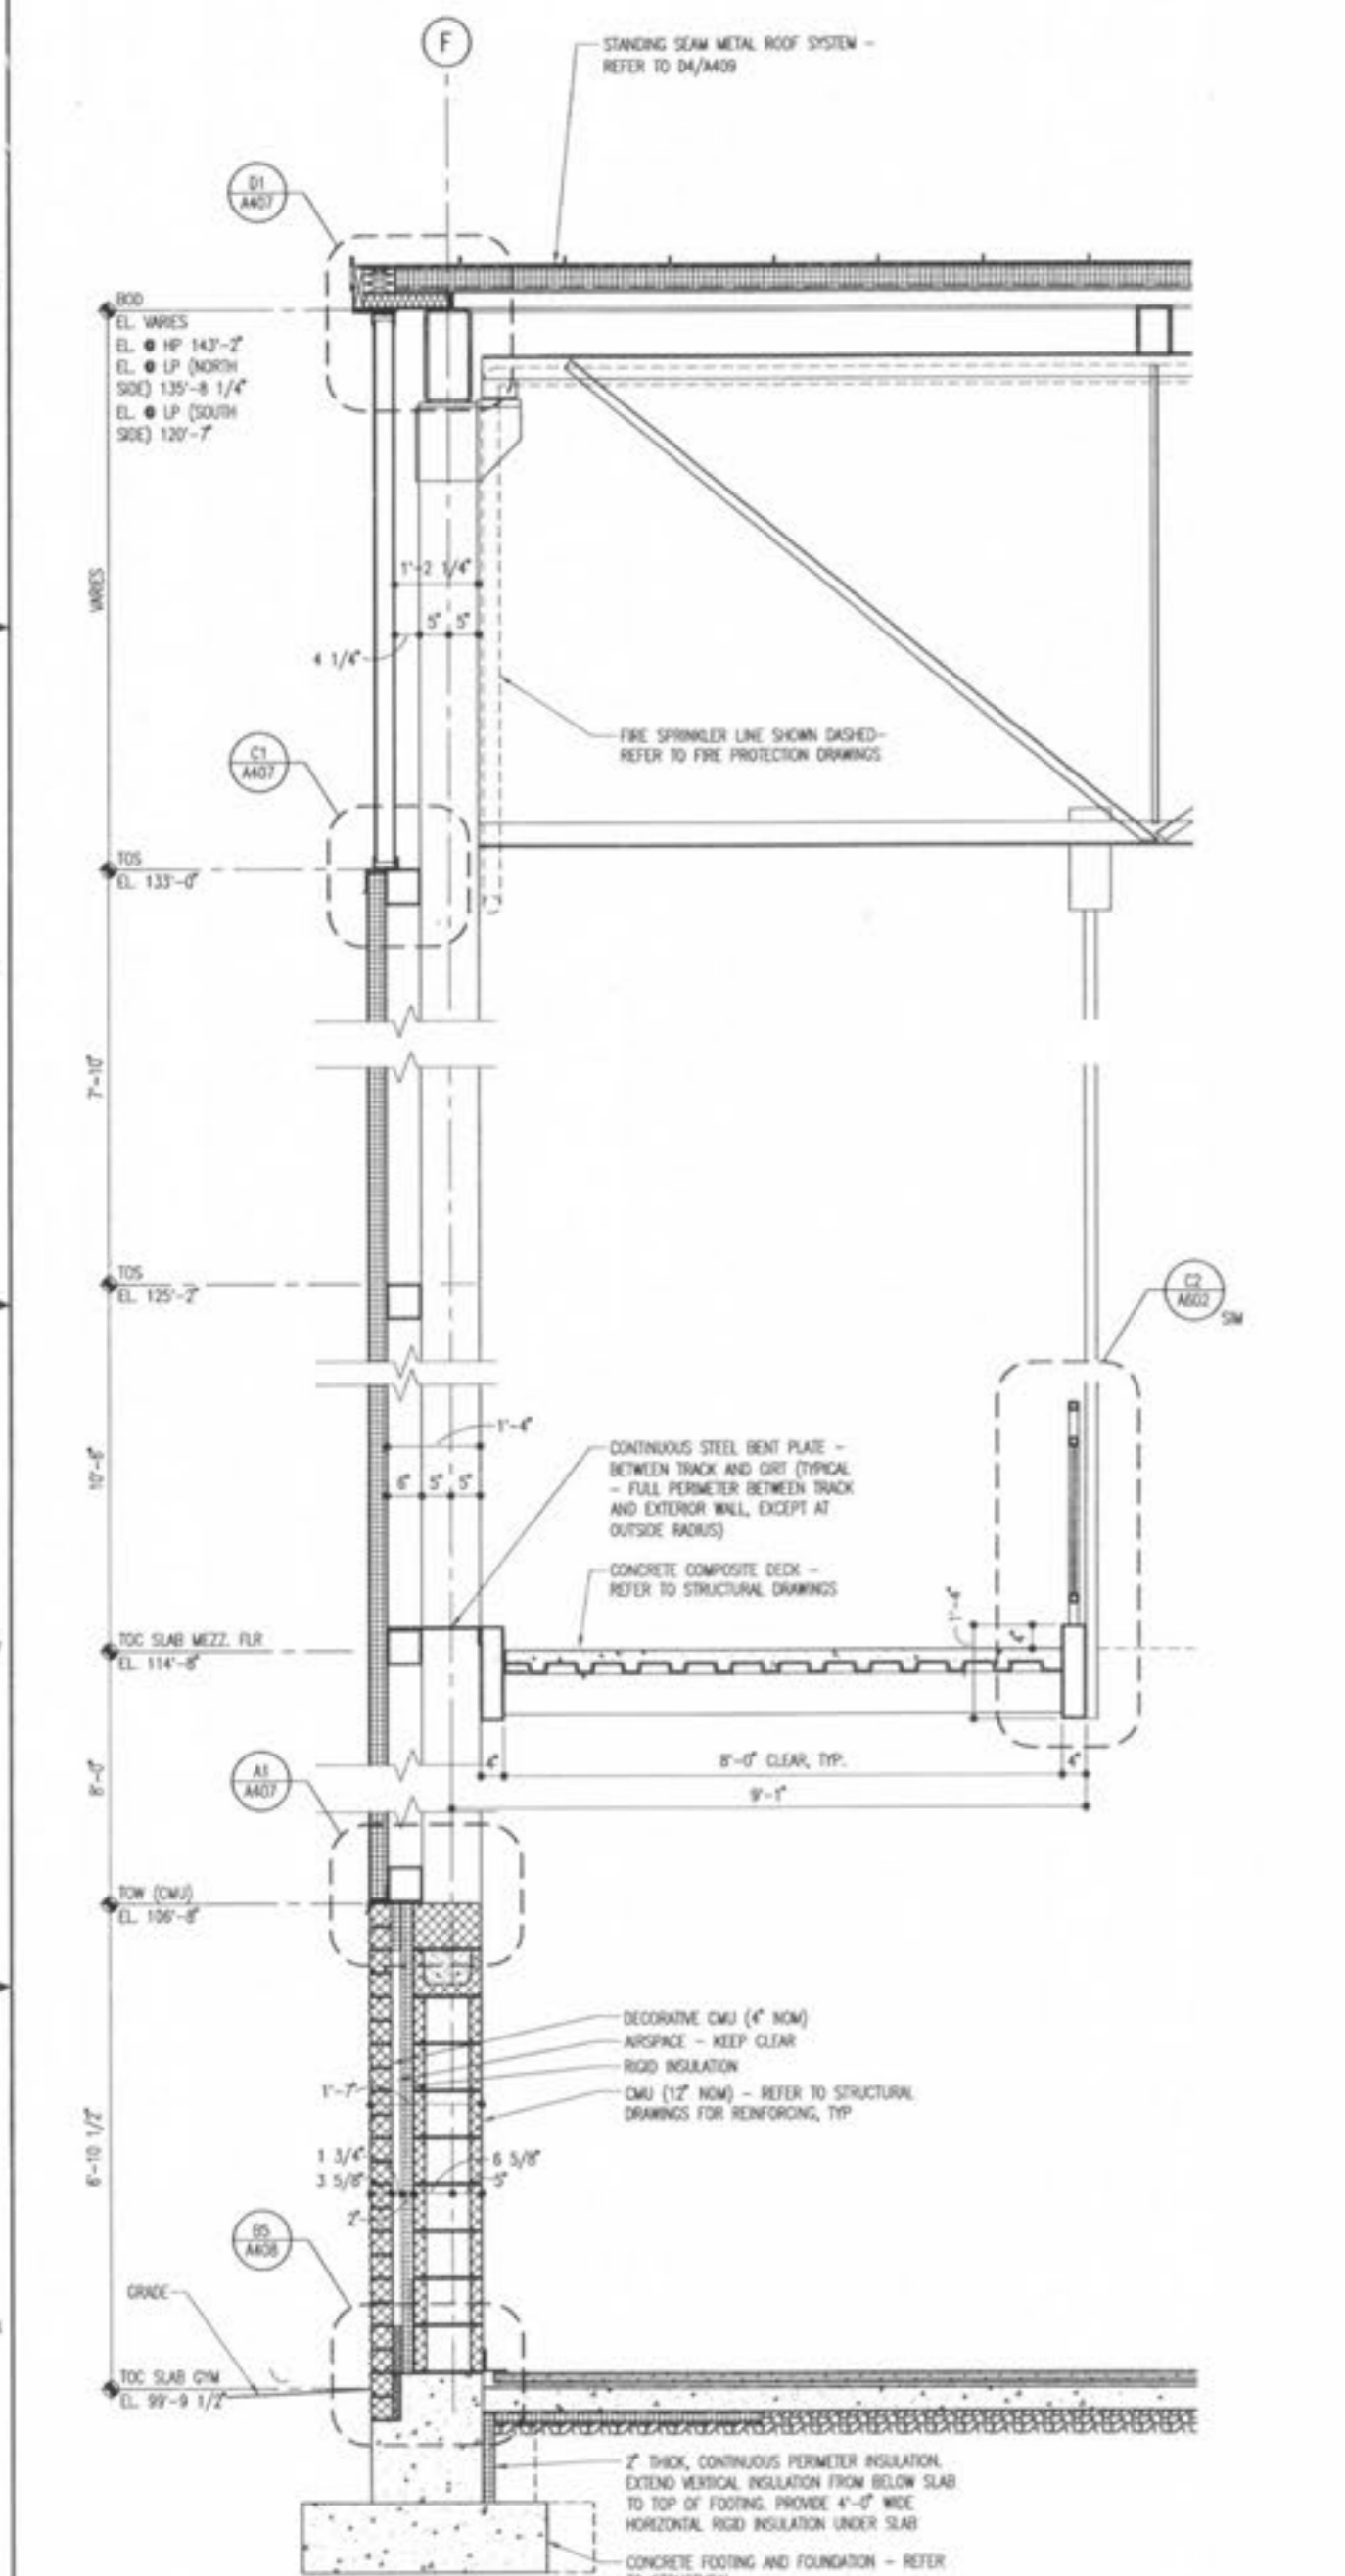

A1 WALL SECTION
A302 3/4" = 1'-0"