



**RENAUD SPIRIT CENTER**  
For the City of O'Fallon - Missouri






Key Plan

Scale  
1/4" = 1'-0"

Jacobs Project No: F094800  
Drawing Title: ARCHITECTURAL WALL SECTIONS

Date: DECEMBER 6, 2002  
Designed By: T. SKORNO | Drawing No:  
Drawn By: K. KOSIUSKO  
Checked By: R. WISSE

**A404**

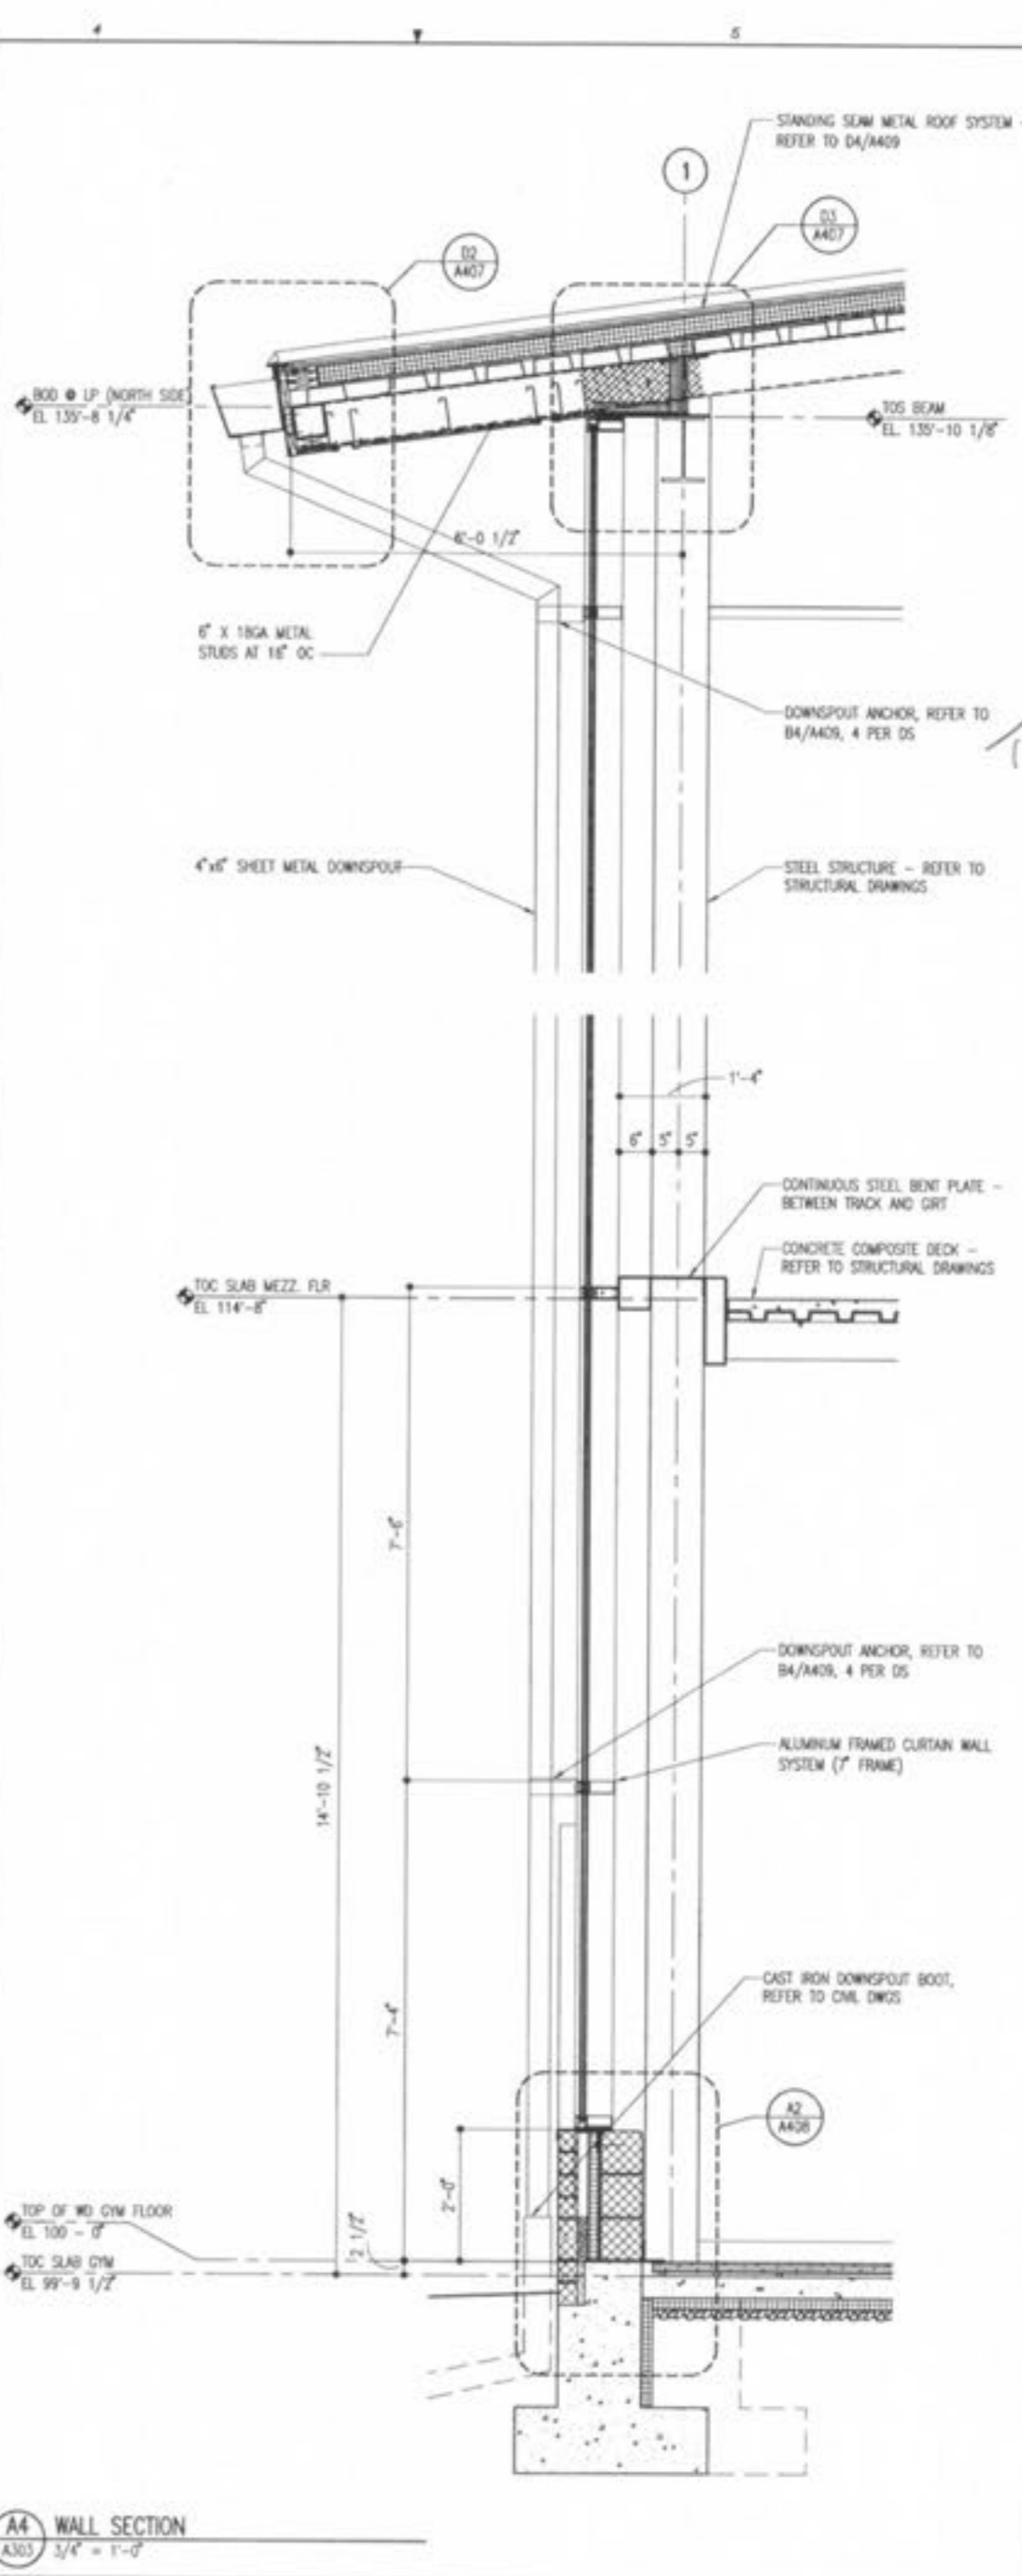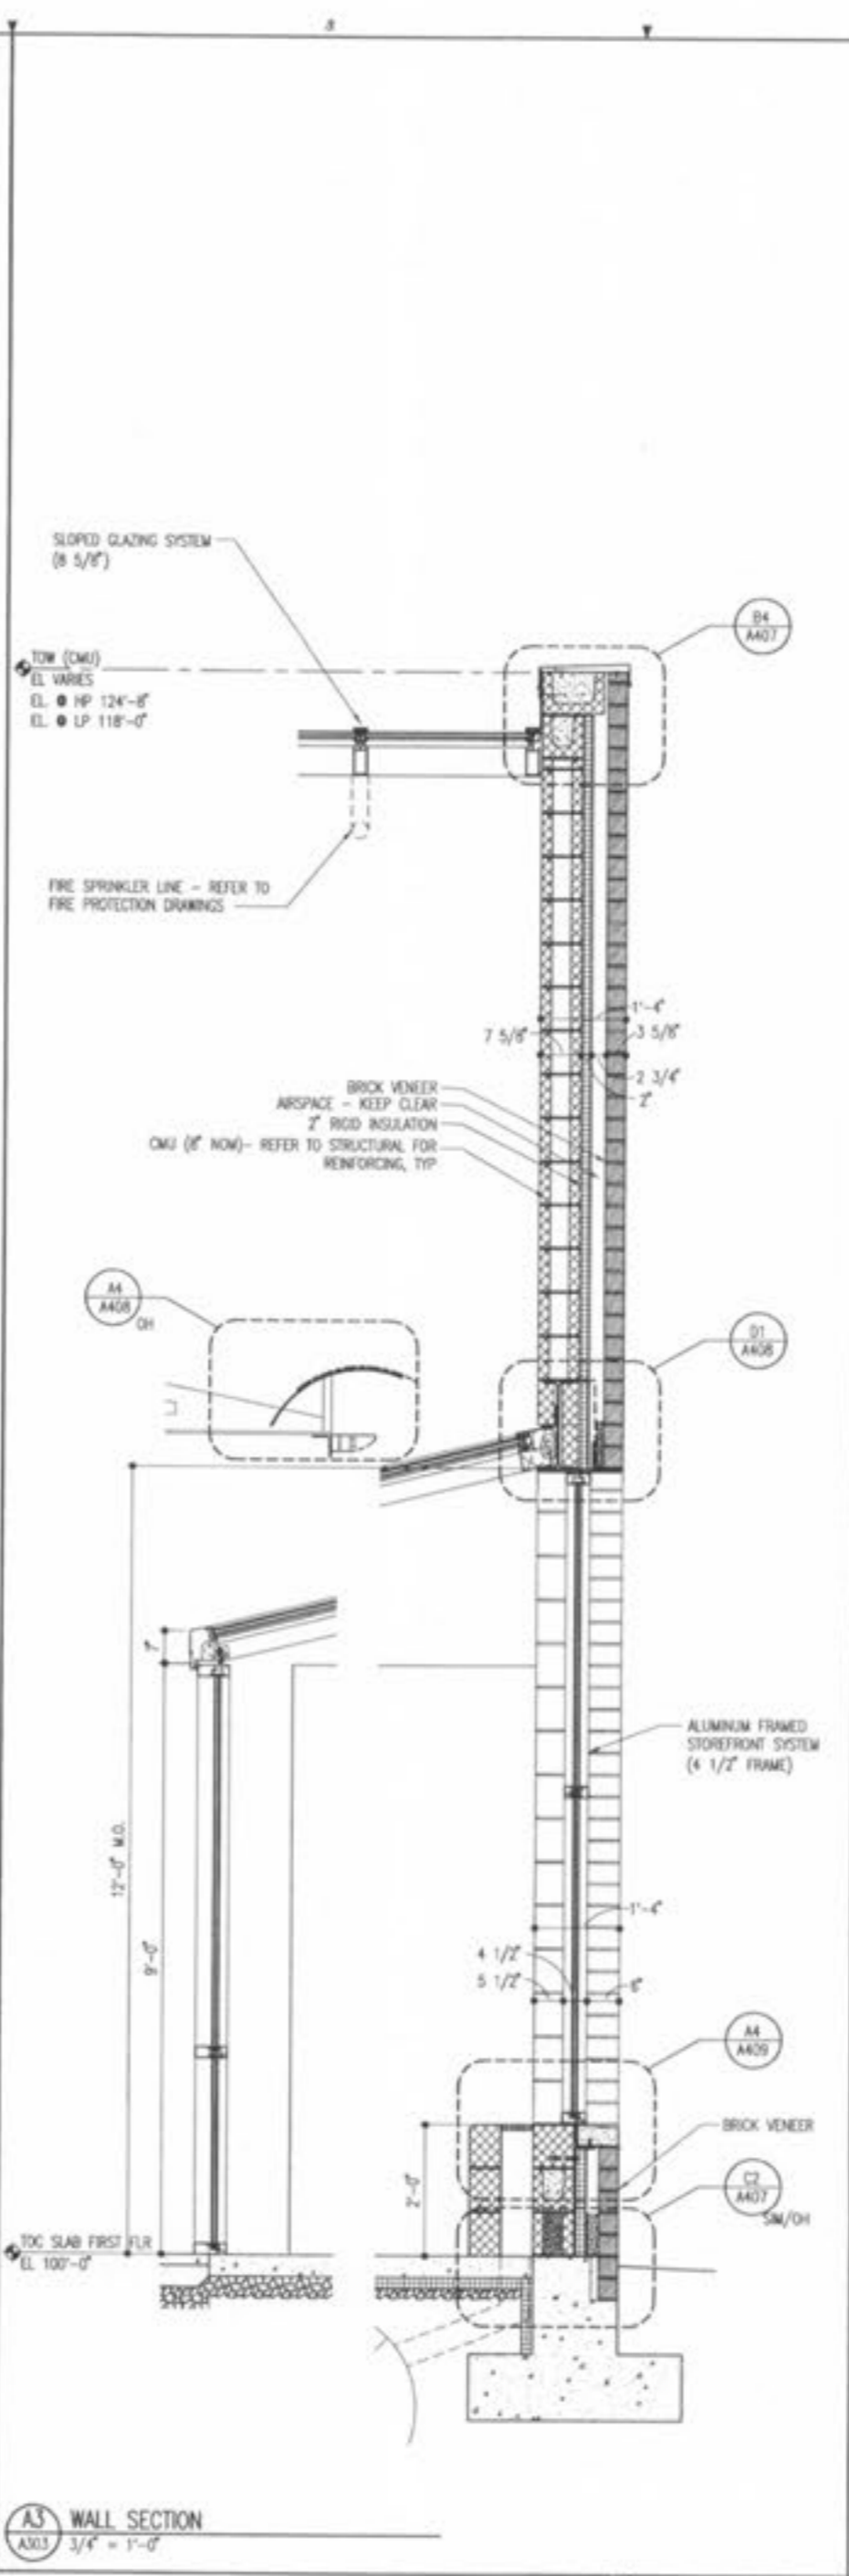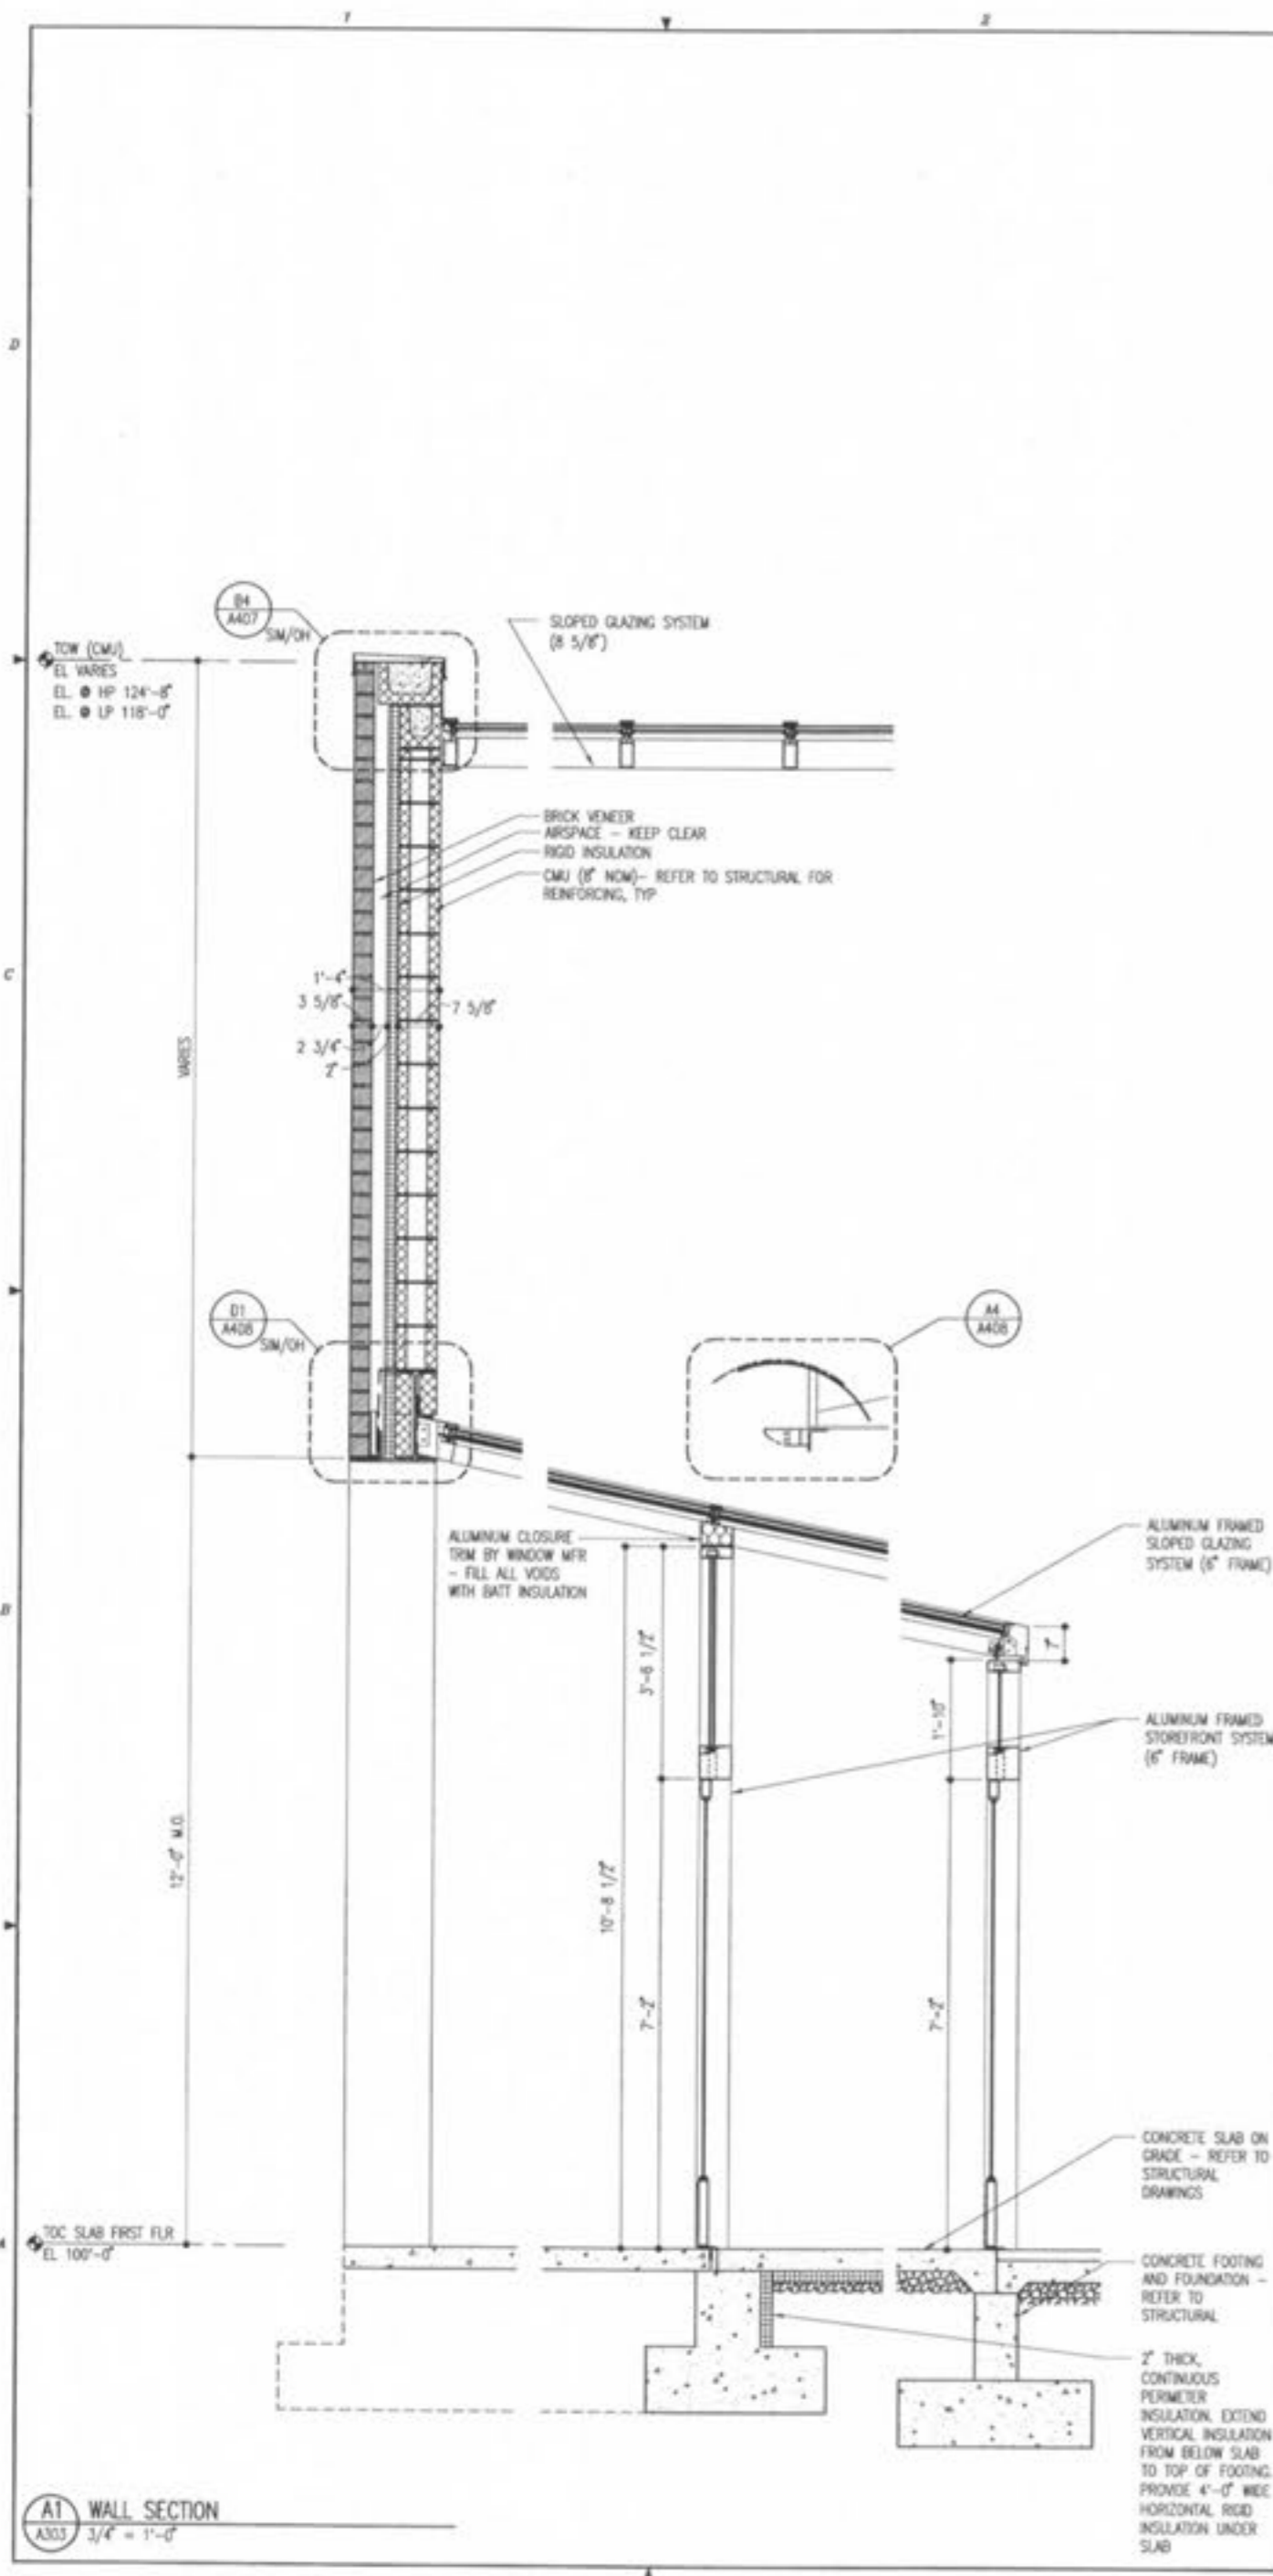

**A1 WALL SECTION**  
A303 3/4" = 1'-0"

**A3 WALL SECTION**  
A303 3/4" = 1'-0"

**A4 WALL SECTION**  
A303 3/4" = 1'-0"