



RENAUD SPIRIT CENTER
For the City of O'Fallon - Missouri



Key Plan




Jacobs Project No: F094000


Drawing Title
ARCHITECTURAL
CONTROL DESK PLAN
AND SECTIONS

Date: DECEMBER 9, 2002
Designed By: T. SHERMAN
Drawn By: M. SONEY
Checked By: R. WOODS


A709

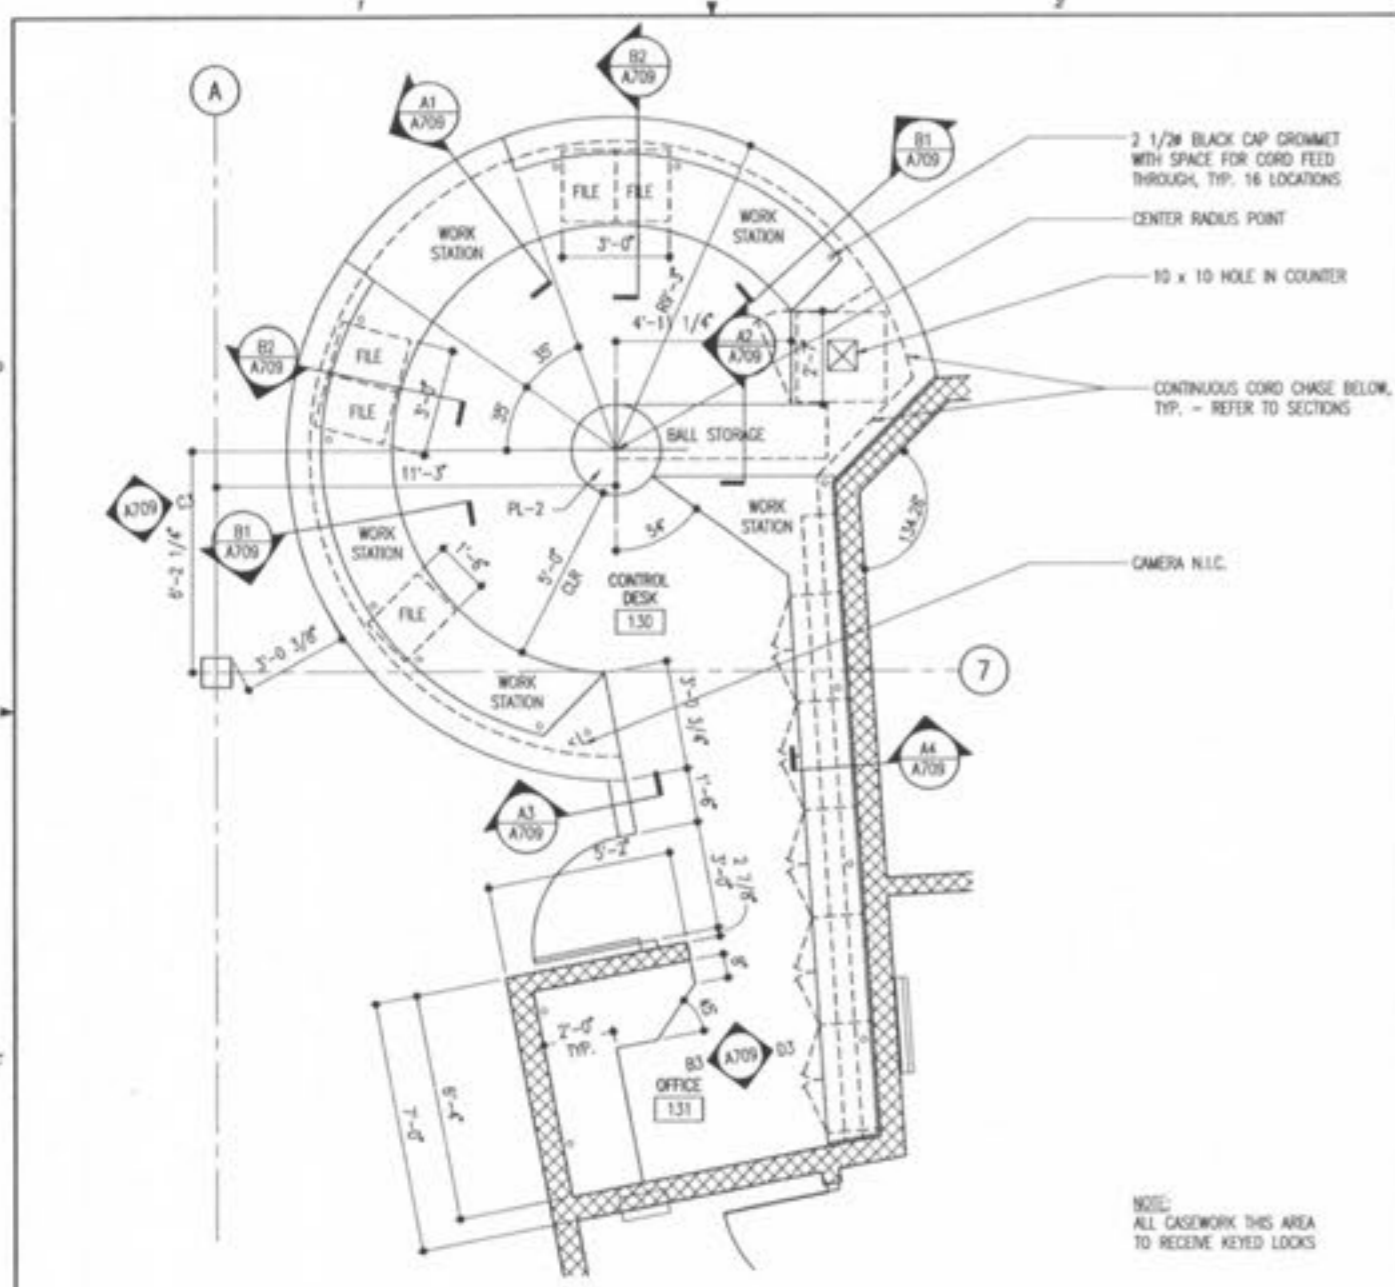


C1 ENLARGED FLOOR PLAN
A709 3/8" = 1'-0"

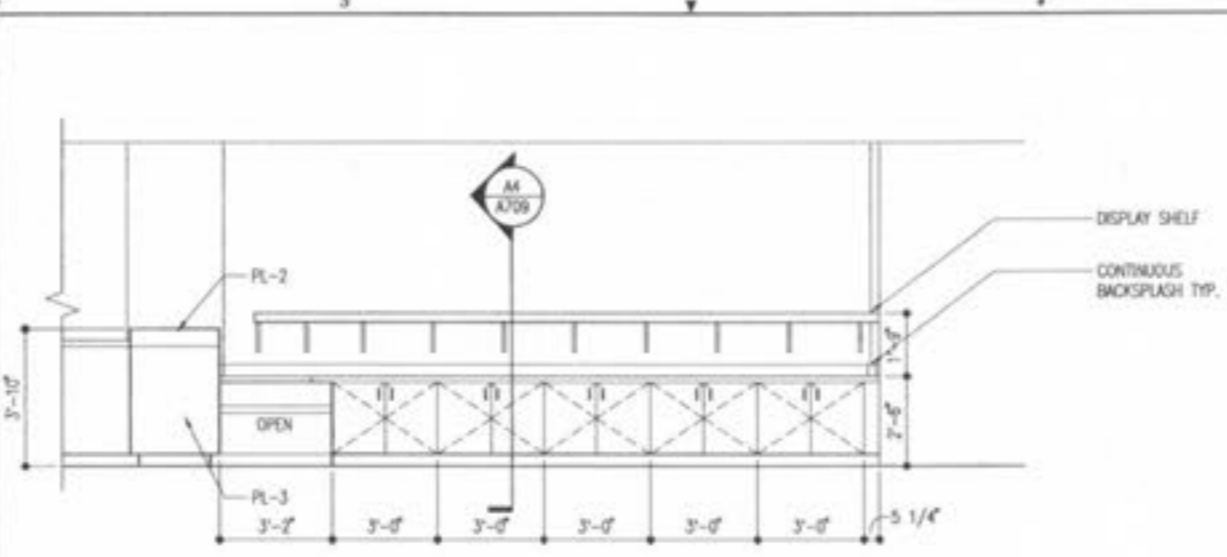


D3 ELEVATION
A709 3/8" = 1'-0"

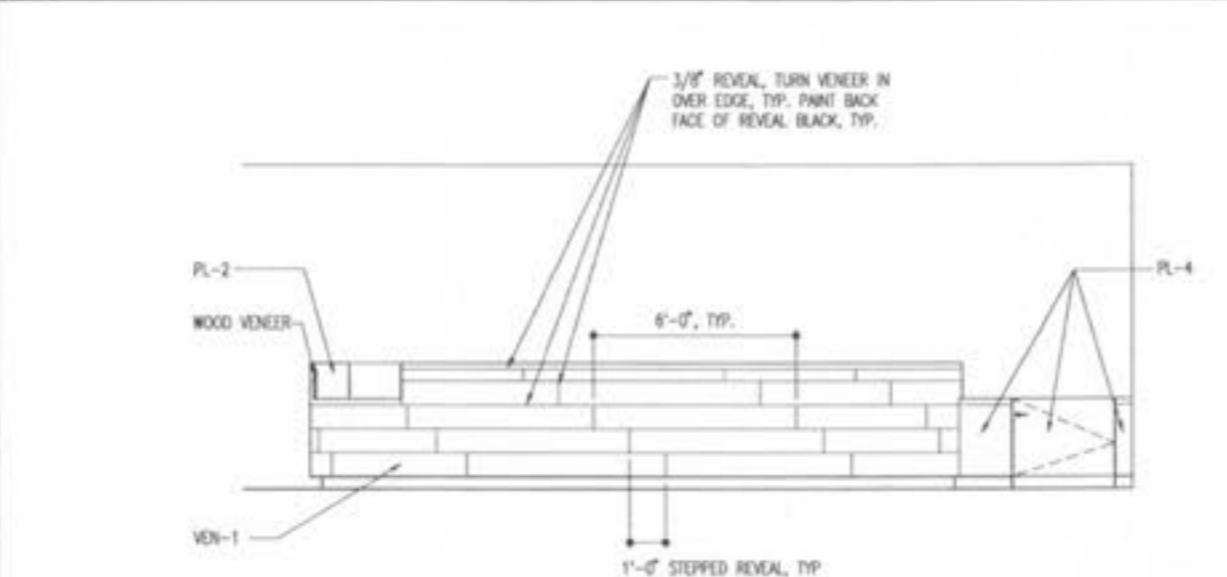


C3 ELEVATION
A709 3/8" = 1'-0"

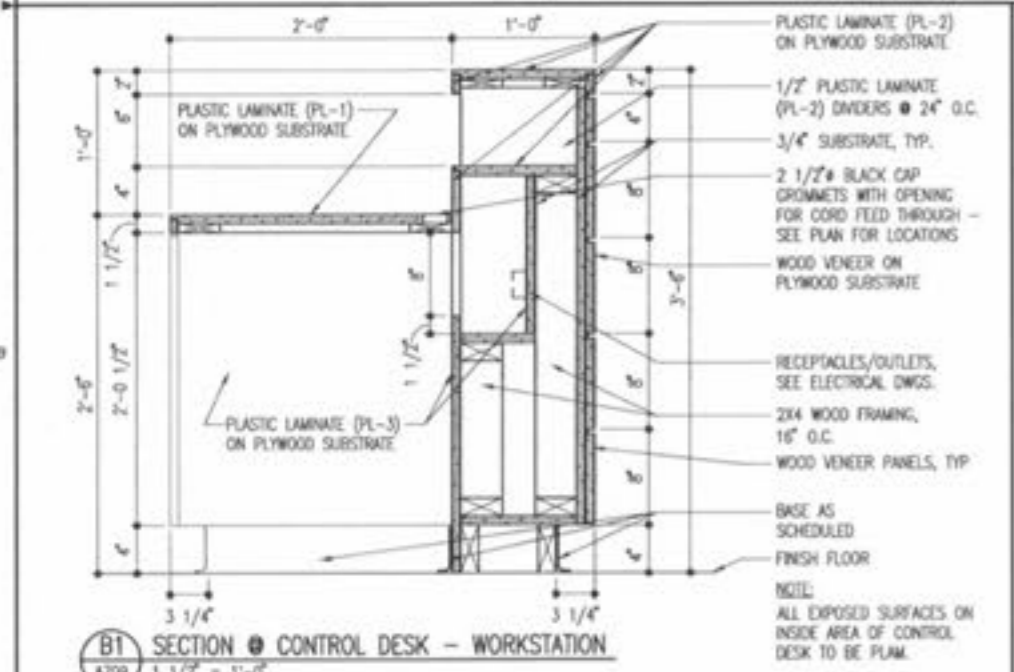

B1 SECTION CONTROL DESK - WORKSTATION
A709 1 1/2" = 1'-0"

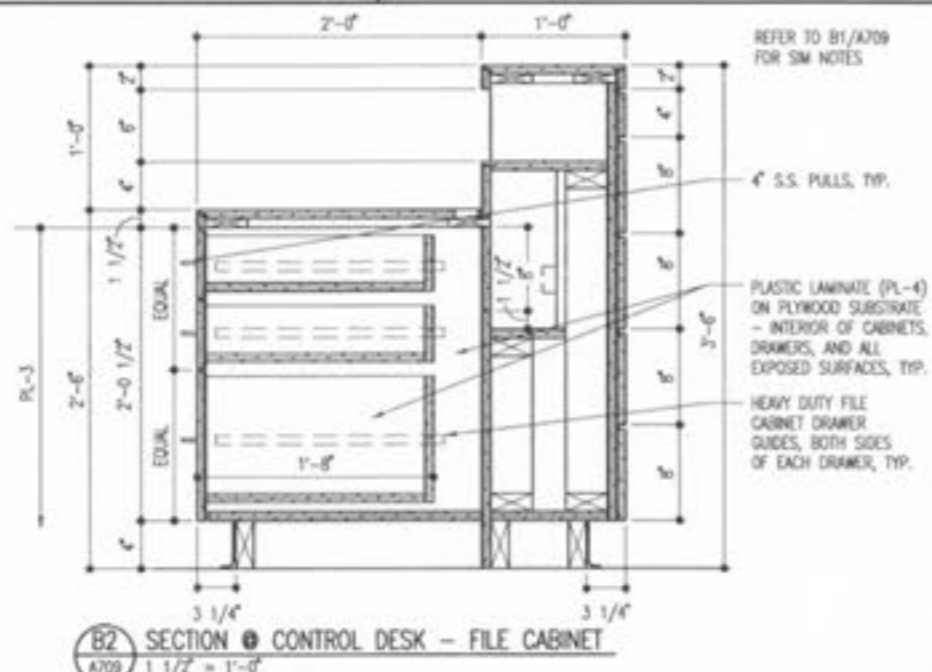


B2 SECTION CONTROL DESK - FILE CABINET
A709 1 1/2" = 1'-0"

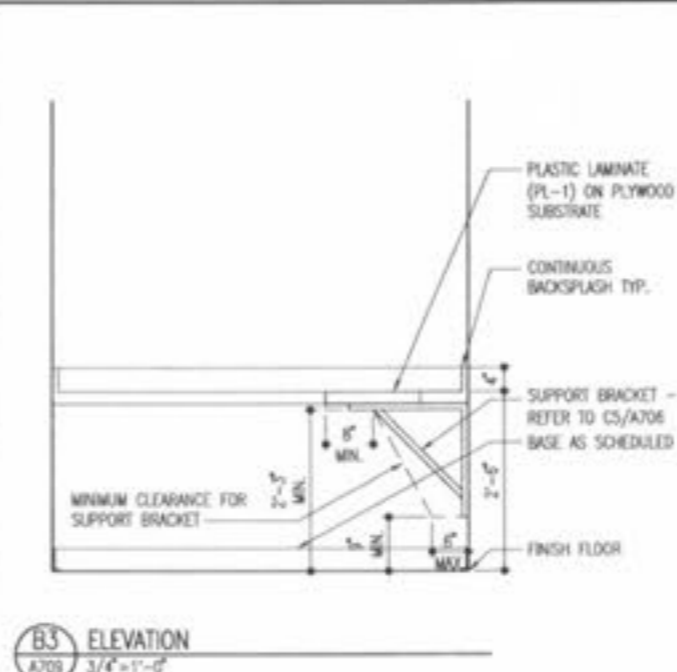


B3 ELEVATION
A709 3/4" = 1'-0"


ALTERNATE BID NOTE:
THE FOLLOWING DESIGNATIONS FOR THE HORIZONTAL COUNTERTOPS, SURFACES, APRONS, AND BACKPLASHES IN THE ALTERNATE BID ARE AS FOLLOWS (REFER TO MATERIAL LEGEND FOR ADDITIONAL INFORMATION).
PL-1 = SS-1
PL-2 = SS-2

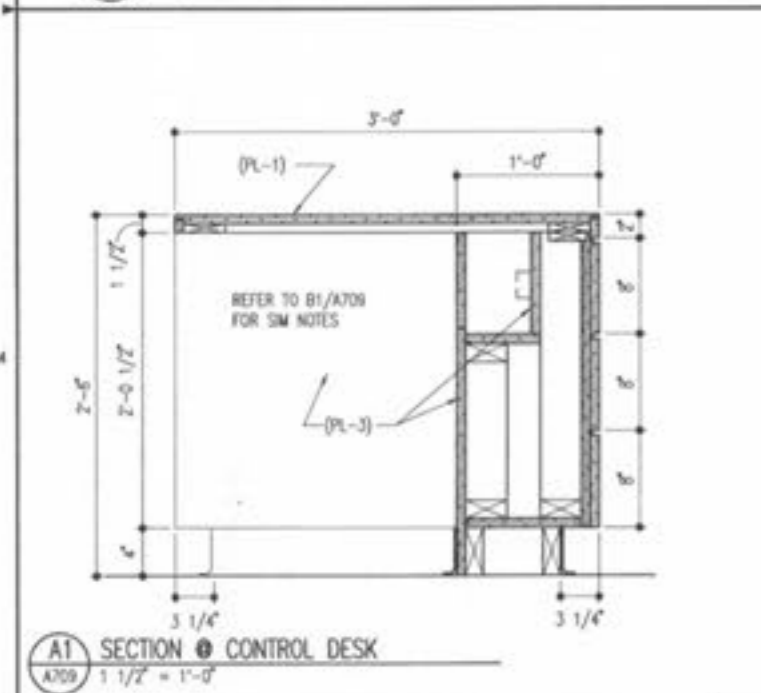


A1 SECTION CONTROL DESK
A709 1 1/2" = 1'-0"

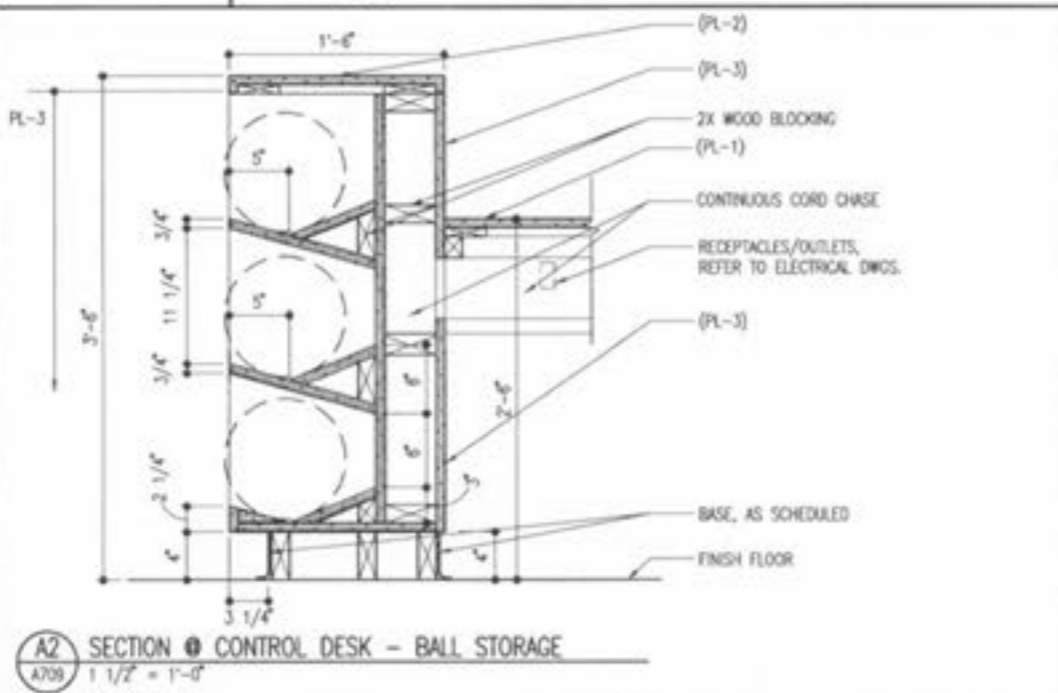

A2 SECTION CONTROL DESK - BALL STORAGE
A709 1 1/2" = 1'-0"

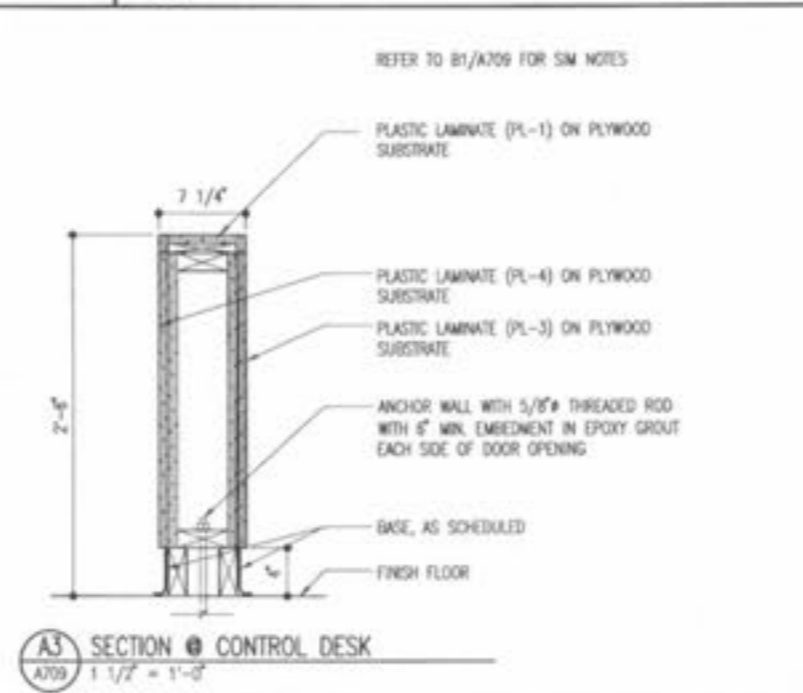

A3 SECTION CONTROL DESK
A709 1 1/2" = 1'-0"

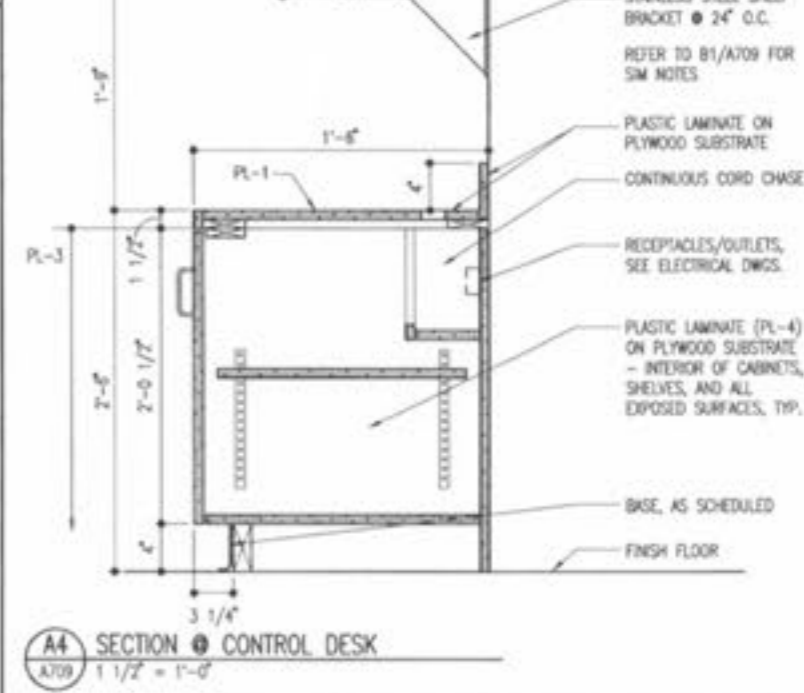

A4 SECTION CONTROL DESK
A709 1 1/2" = 1'-0"

NOTE:
ALL CASEWORK THIS AREA TO RECEIVE KEYPED LOOKS