


**RENAUD SPIRIT CENTER**  
For the City of O'Fallon - Missouri




Key Plan

Scales


Jacobs Project No: F3943000  
Drawing Title: STRUCTURAL ALTERNATE FRAMING ELEVATIONS  
Date: DECEMBER 8, 2002  
Designed By: J. WATKINS  
Drawn By: J. HELLAND  
Checked By: S301.A

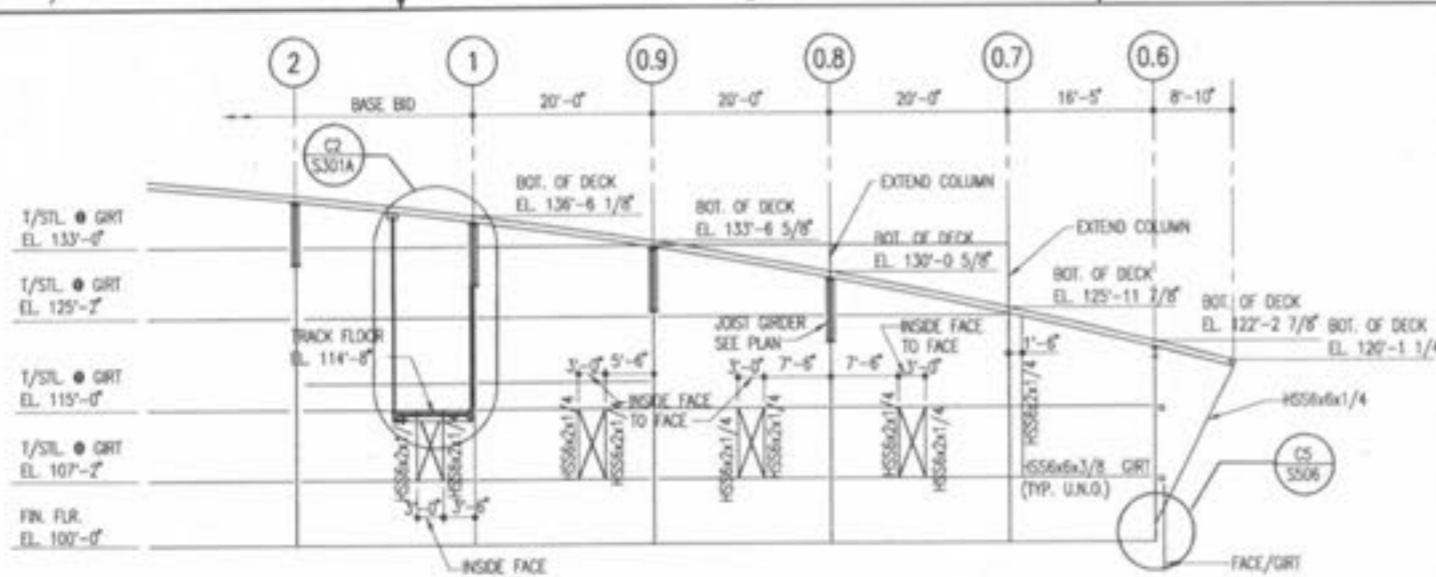


D1 ALTERNATE ELEVATION @ LINE A LOOKING WEST  
3/32" = 1'-0"

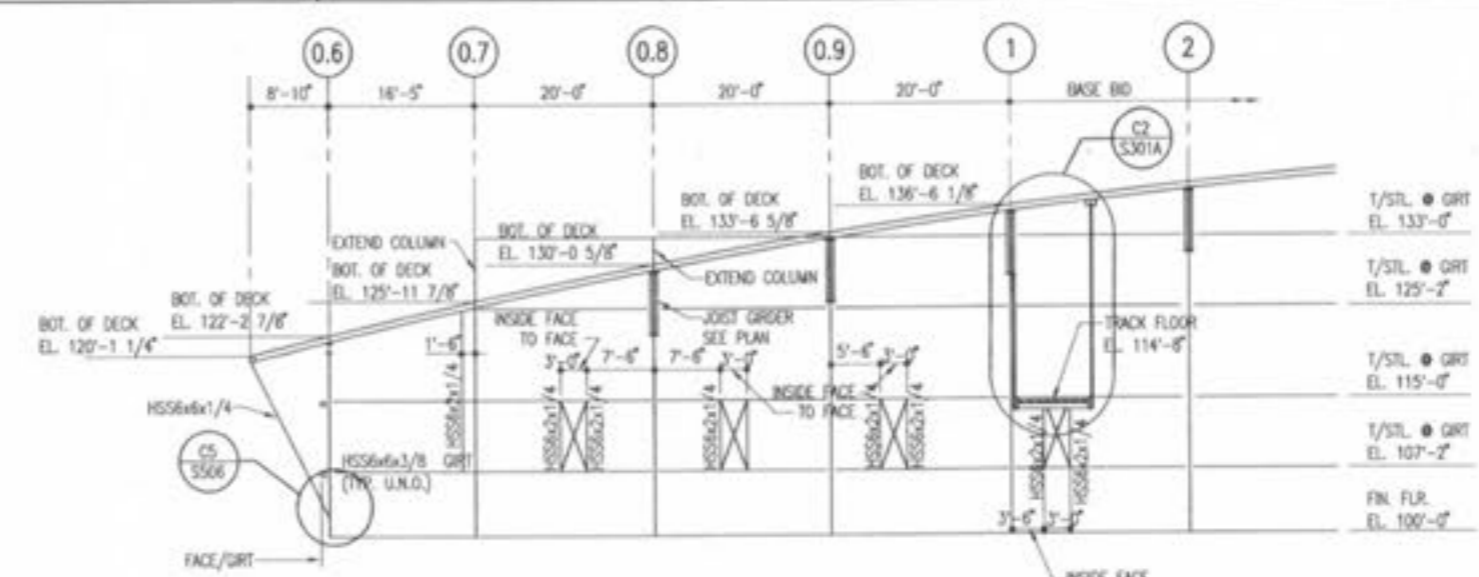

D3 ALTERNATE ELEVATION @ LINE F LOOKING EAST  
3/32" = 1'-0"

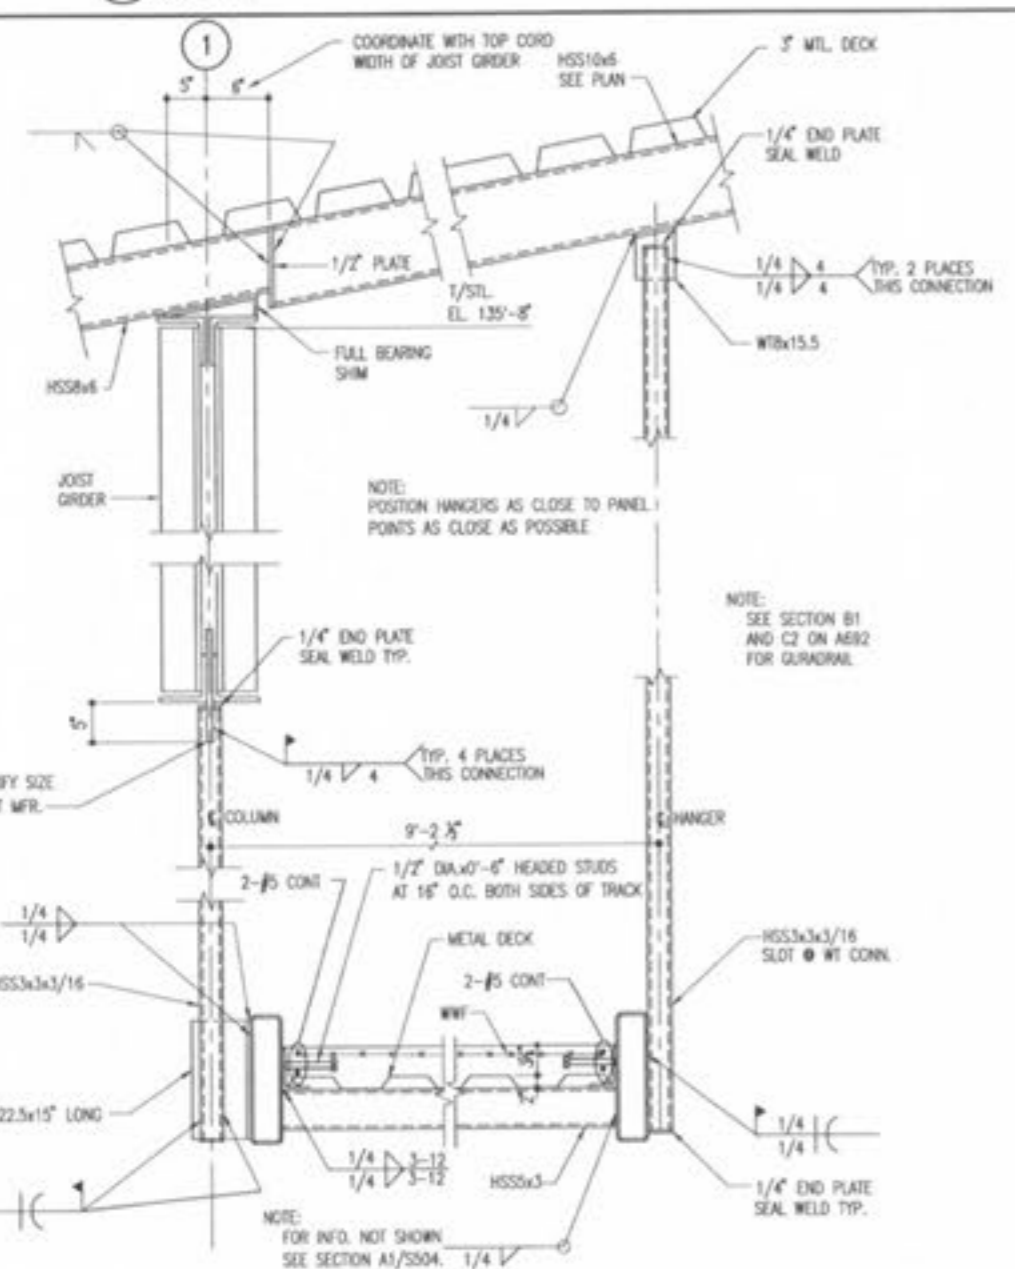

C2 SECTION  
3/32" = 1'-0"

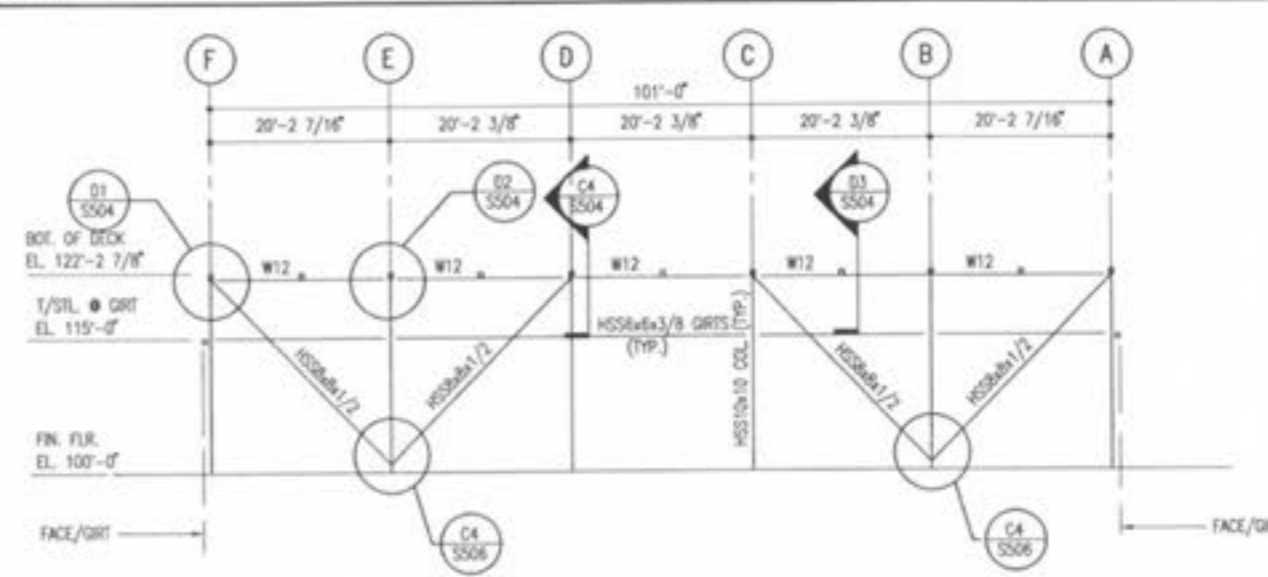

C4 ALTERNATE ELEVATION @ LINE 0.6 LOOKING SOUTH  
3/32" = 1'-0"

| COLUMN SCHEDULE                  |           |           |           |           |           |           |           |           |           |           |
|----------------------------------|-----------|-----------|-----------|-----------|-----------|-----------|-----------|-----------|-----------|-----------|
| COLUMN MARK                      | A-03      | A-04      | A-07      | A-08      | F-03      | F-04      | F-07      | F-08      | C-04      | C-08      |
| HIGH ROOF EL. WARS               |           |           |           |           |           |           |           |           |           |           |
| MEZANINE TOP OF SLAB EL. 114'-0" | HSS6x1/2  | HSS6x1/2  | HSS6x1/2  | HSS6x1/2  | HSS6x1/2  | HSS6x1/2  | HSS6x1/2  | HSS6x1/2  | HSS6x1/2  | HSS6x1/2  |
| 1ST FLOOR EL. 100'-0"            |           |           |           |           |           |           |           |           |           |           |
| BOTTOM OF BASE PLATE ELEVATION   | WF-5 1/2" | WF-5 1/2" | WF-5 1/2" | WF-5 1/2" | WF-5 1/2" | WF-5 1/2" | WF-5 1/2" | WF-5 1/2" | WF-5 1/2" | WF-5 1/2" |
| BASE PLATE TYPE                  | 1         | 1         | 1         | 4         | 1         | 1         | 1         | 4         | 1         | 1         |

NOTES:  
1. SEE DRAWING S401 FOR BASE PLATE AND ANCHOR BOLT SCHEDULE.  
2. SEE DRAWING FOR DETAILS PERTAINING TO THE COLUMNS.