


**RESIDENATIAL ENTRANCE (REDTAIL WAY)
WARPING AND CURB RAMP DETAIL**

NOTES:
1. ALL ELEVATIONS ARE TO BOTTOM FACE OF CURB


SCALES:
1" = 10' HORIZONTAL
1" = 10' VERTICAL

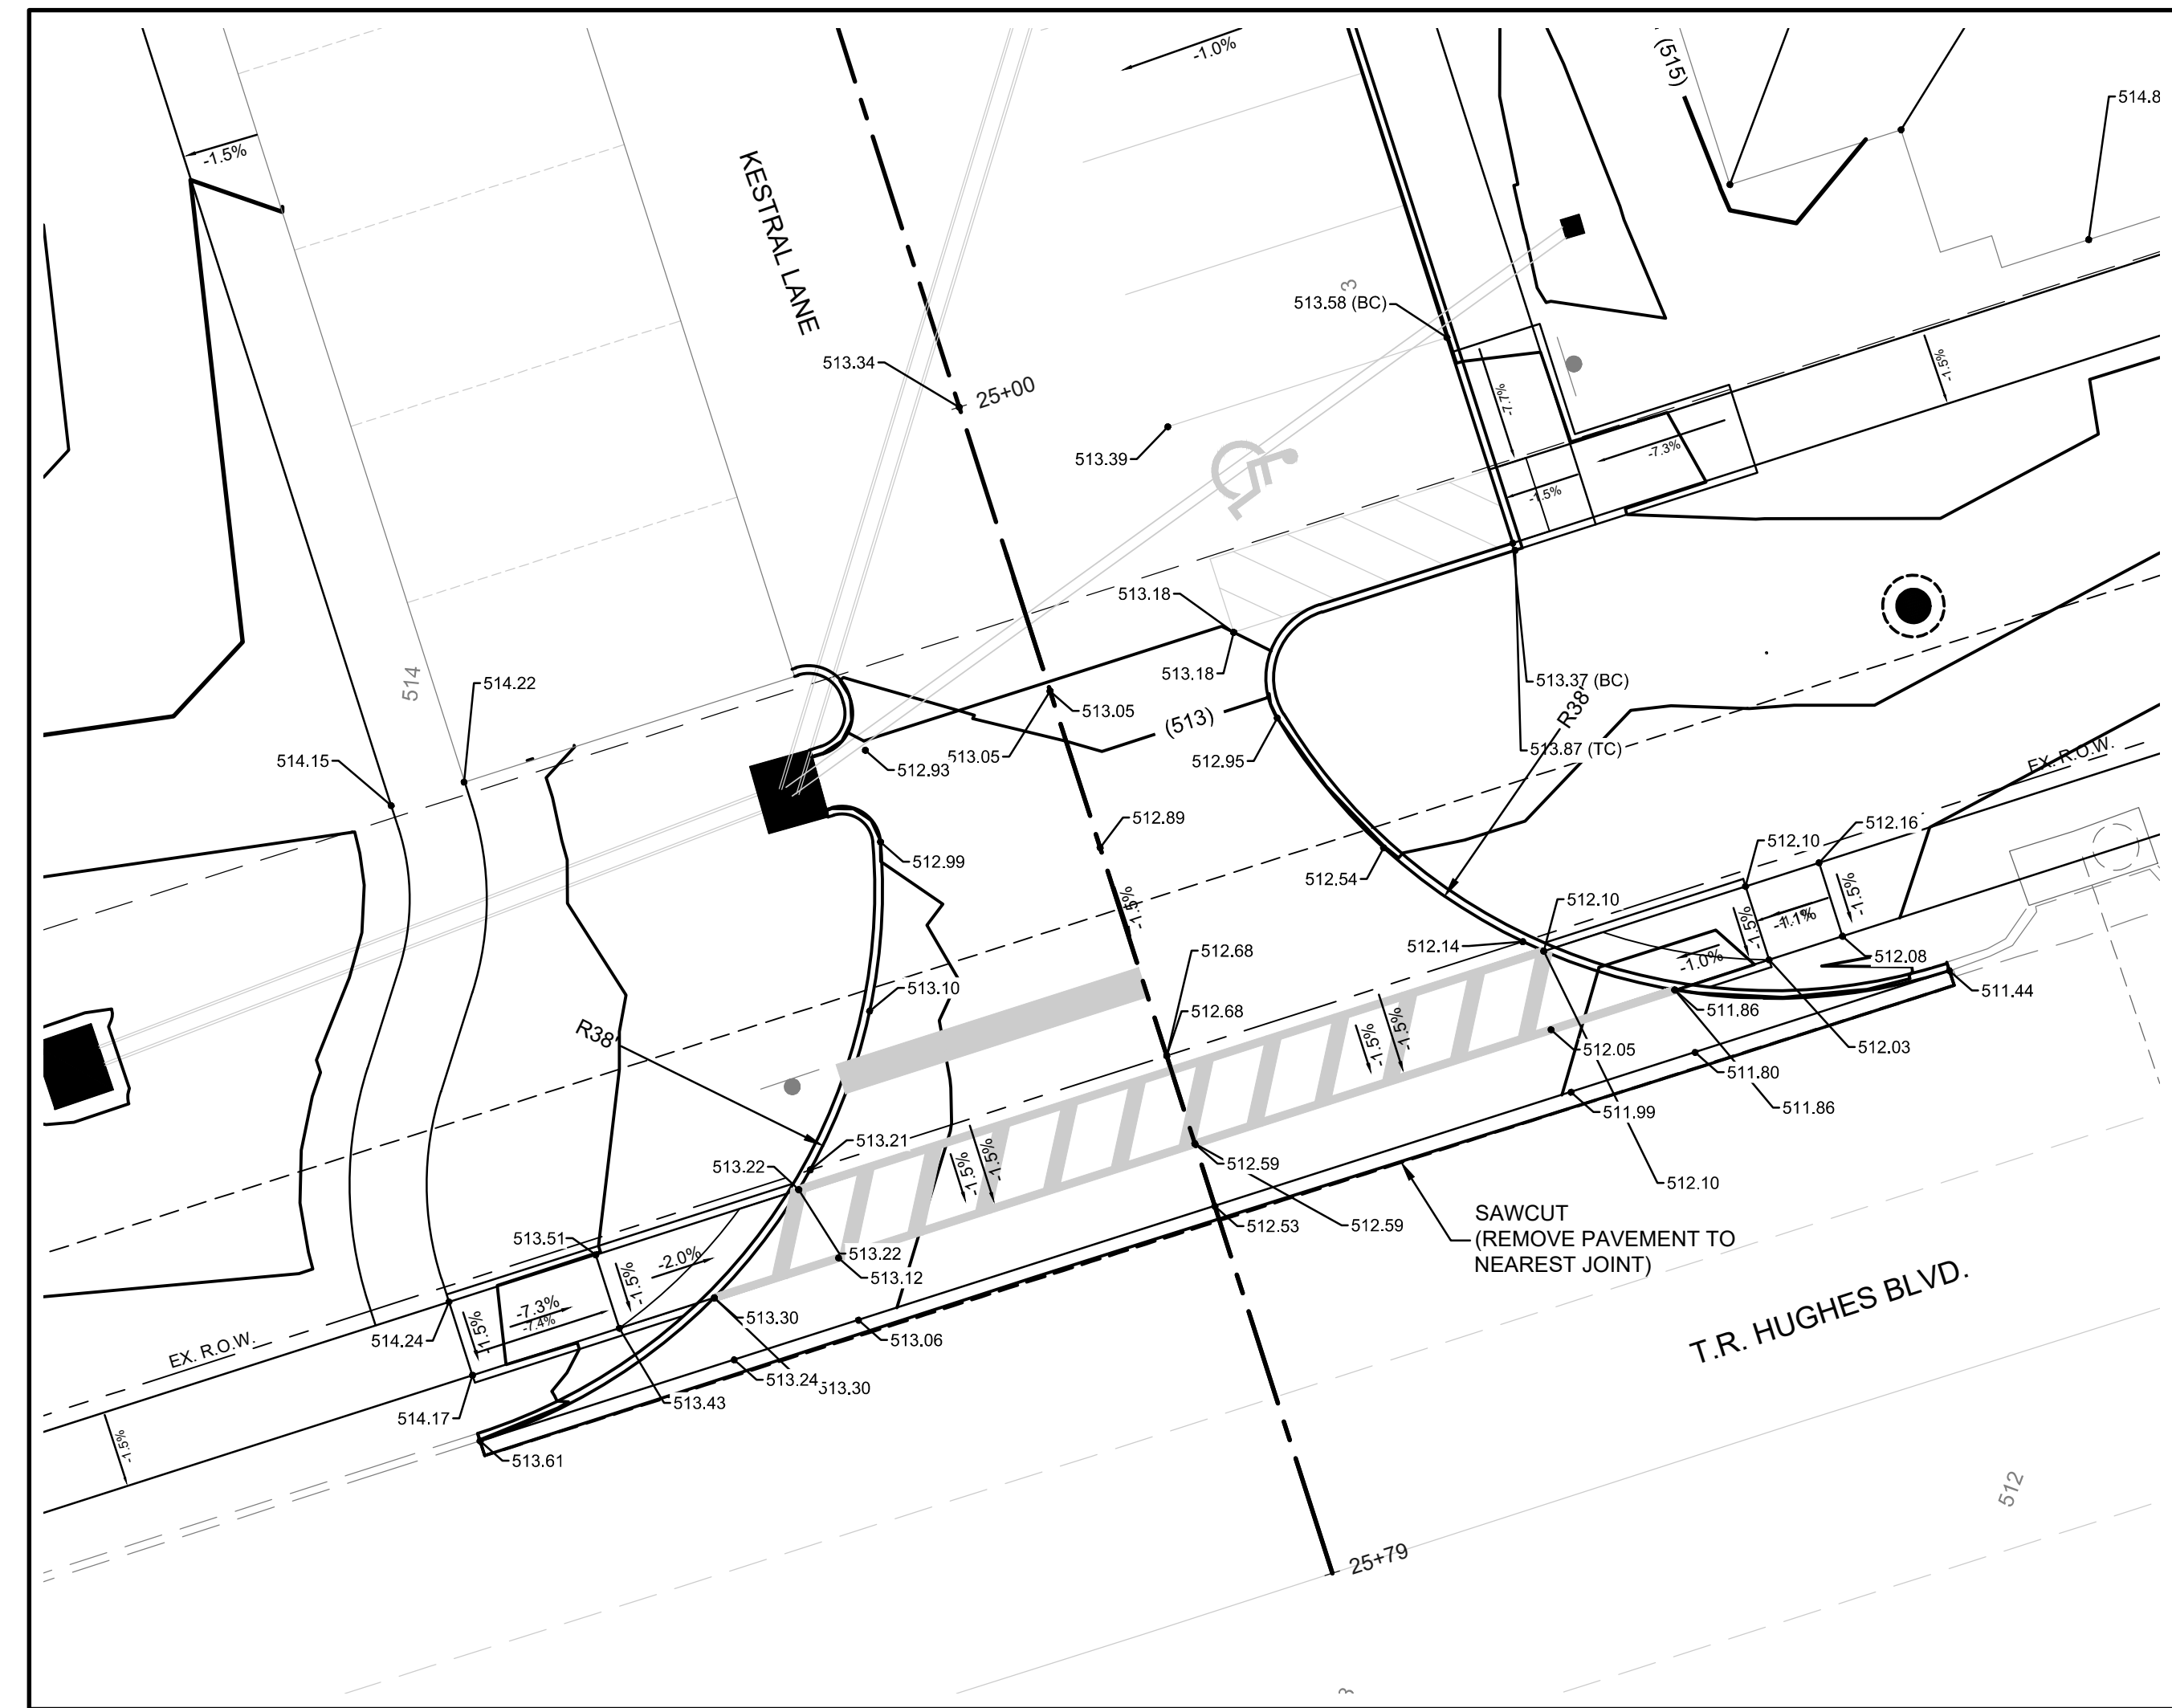

**RESIDENATIAL ENTRANCE (KESTRAL LANE)
WARPING AND CURB RAMP DETAIL**


NOTES:
1. ALL ELEVATIONS ARE TO BOTTOM FACE OF CURB

SCALES:
1" = 10' HORIZONTAL
1" = 10' VERTICAL

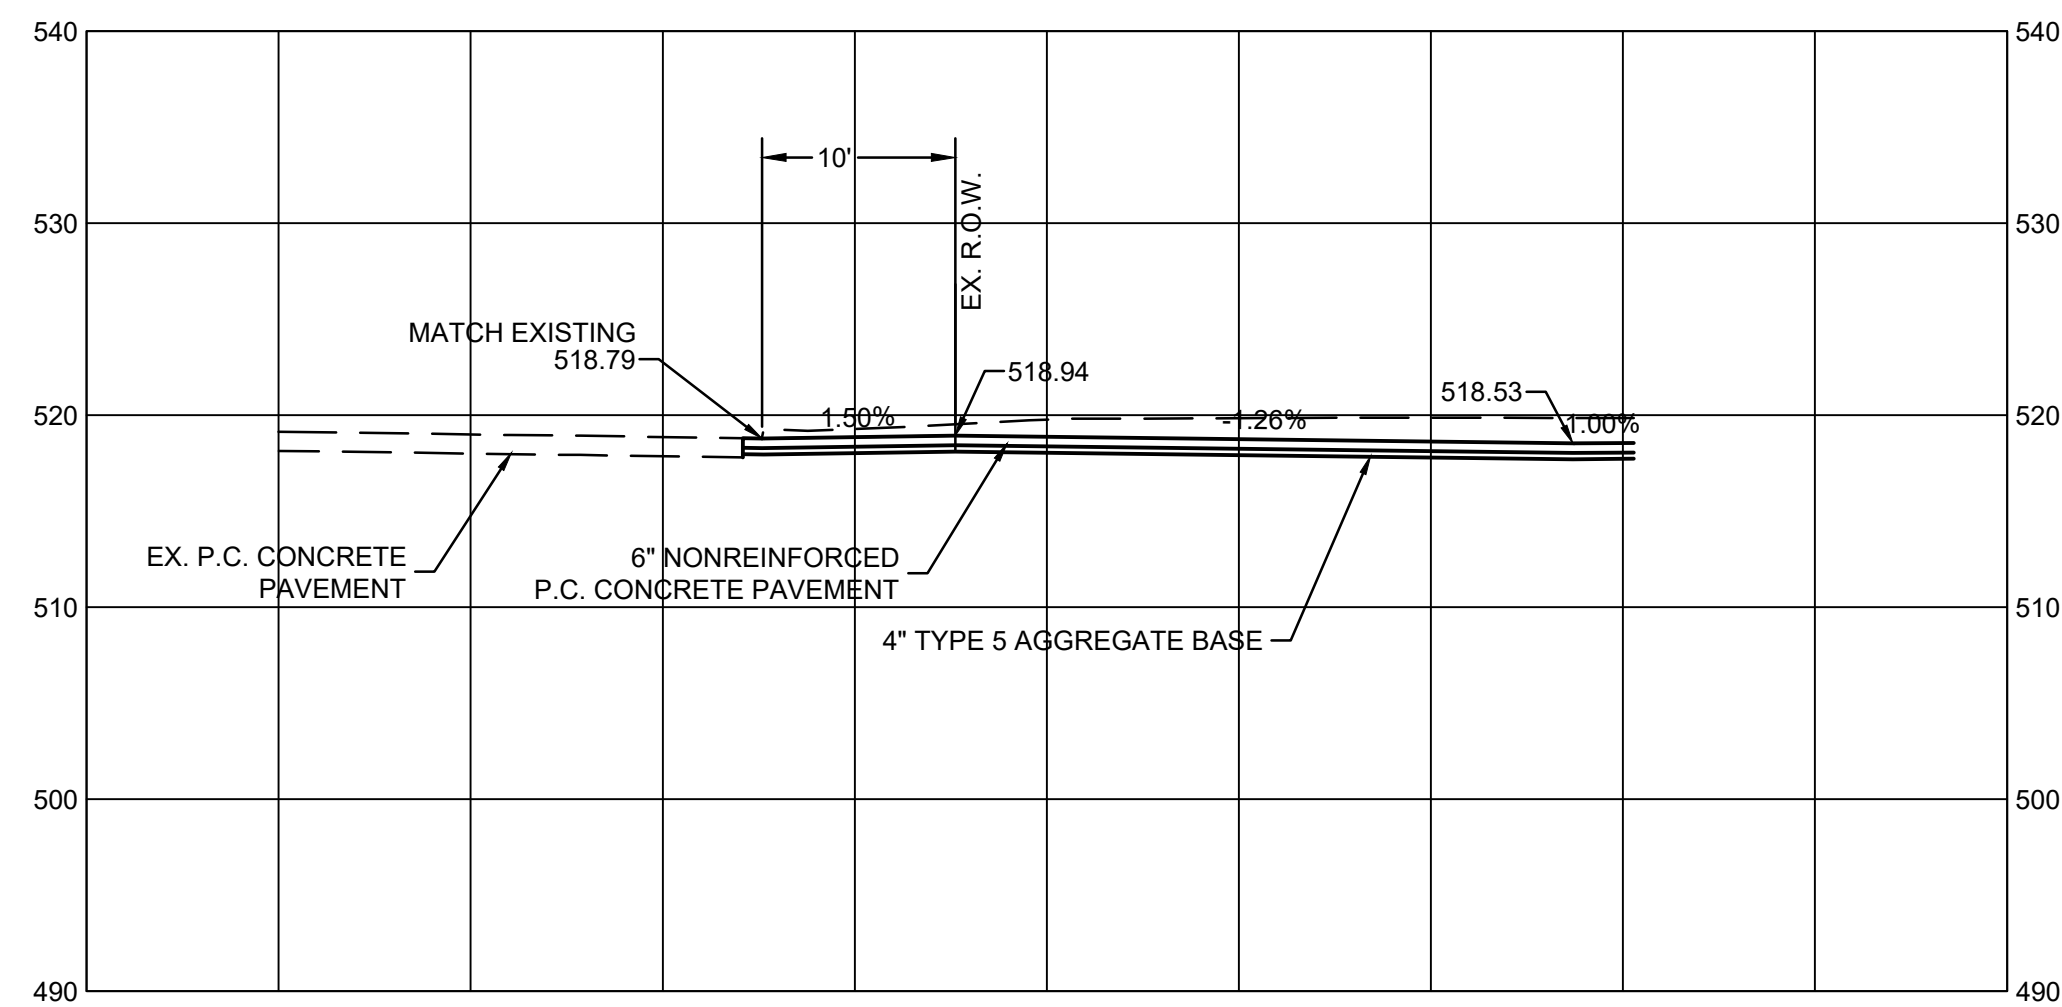

RESIDENATIAL ENTRANCE (REDTAIL WAY) PROFILE

SCALES:
1" = 10' HORIZONTAL
1" = 10' VERTICAL

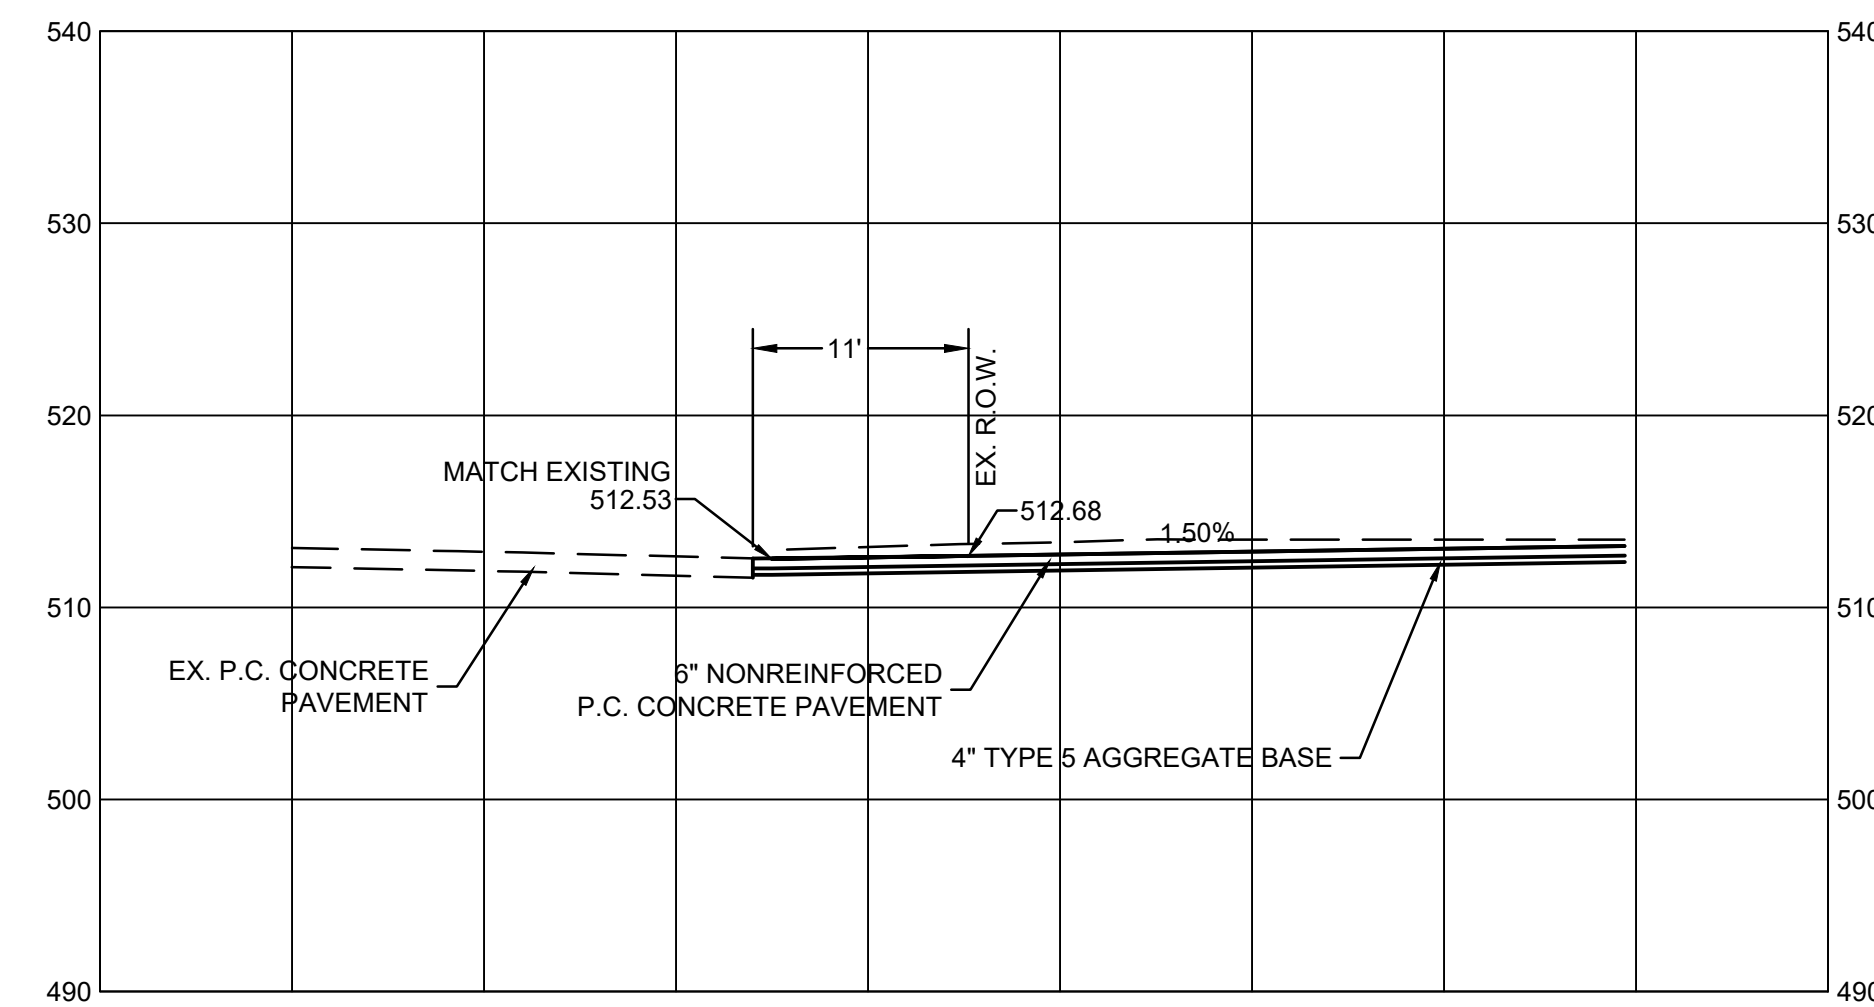

RESIDENATIAL ENTRANCE (KESTRAL LANE) PROFILE

SCALES:
1" = 10' HORIZONTAL
1" = 10' VERTICAL


SPECIAL NOTE TO CONTRACTOR(S):

EXISTING UNDERGROUND AND ABOVE-GRADE FACILITIES, STRUCTURES, AND UTILITIES HAVE BEEN PLOTTED ON THESE CONTRACT DOCUMENTS BASED ON THE INFORMATION AND SURVEYS AVAILABLE AT THE TIME OF DRAWING PREPARATION. THE LOCATIONS OF THESE FEATURES MUST, THEREFORE, BE CONSIDERED APPROXIMATE, ONLY. IN ADDITION, THERE MAY BE OTHER FACILITIES, STRUCTURES, AND UTILITIES WHICH DID NOT EXIST (OR THE EXISTENCE OF WHICH WAS NOT KNOWN) AT THE TIME OF DRAWING PREPARATION. IT IS THE SOLE RESPONSIBILITY OF THE CONTRACTOR(S) TO HAVE ALL EXISTING FACILITIES, STRUCTURES, AND UTILITIES LOCATED IN THE FIELD PRIOR TO ANY EXCAVATION OR CONSTRUCTION ACTIVITY, AND TO PROTECT ALL SUCH EXISTING FEATURES (EXCEPT THOSE SPECIFICALLY NOTED FOR REMOVAL OR DEMOLITION) DURING CONSTRUCTION.

PRINTS ISSUED
05/11/18 - Permit Set

REVISIONS:

HORNER SHIFRIN
101 LAURA V. DR., STE. 101 OF FALLON, MO 63366-2991
636-329-9296 • FAX 636-329-2910 • WWW.HORNERSHIFRIN.COM
DISCIPLINE: PROFESSIONAL ENGINEERING
CERTIFICATE OF AUTHORITY: 000159
EXPIRATION DATE: DECEMBER 31, 2018

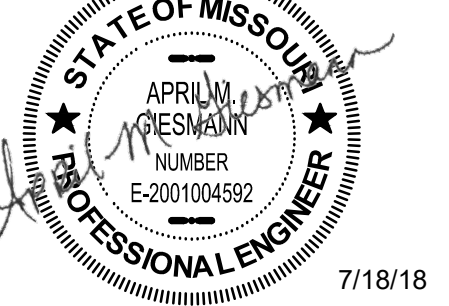

Name: April Geismann
Discipline: Civil Engineer
License No. E-2001004592
Expiration Date: 12/31/2019

RENEW O'FALLON
T.R. HUGHES BLVD
O'FALLON, MO 63366

SHEET TITLE: ENTRANCE WARPING PLANS AND PROFILES

PROJECT NUMBER: 17050

SHEET NUMBER:

C5.3

Call Before you DIG
TOLL FREE
1-800-344-7483
MISSOURI ONE-CALL SYSTEM INC.
MODOT (314) 340-4100

DRAWN BY: AMH CHECKED BY: AMG

DWG: C:\pwworking\shifrin\moss\17050\Grading Plan.dwg
 PLOT DATE: 6/27/2018 11:46:00 AM
 OPERATOR: AMHARRISON
 CTR: Trans-stu.ctb
 PAGE SETUP NAME: 1
 SAVE DATE: 6/27/2018 11:46:00 AM