



Name: April Geismann  
 Discipline: Civil Engineer  
 License No. E-2001004592  
 Expiration Date: 12/31/2019

**RENEW O'FALLON**  
**T.R. HUGHES BLVD**  
**O'FALLON, MO 63366**



SHEET TITLE: DETENTION BASIN SECTIONS

PROJECT NUMBER: 17050


SHEET NUMBER:

**C5.4**


DRAWN BY: AMH CHECKED BY: AMG

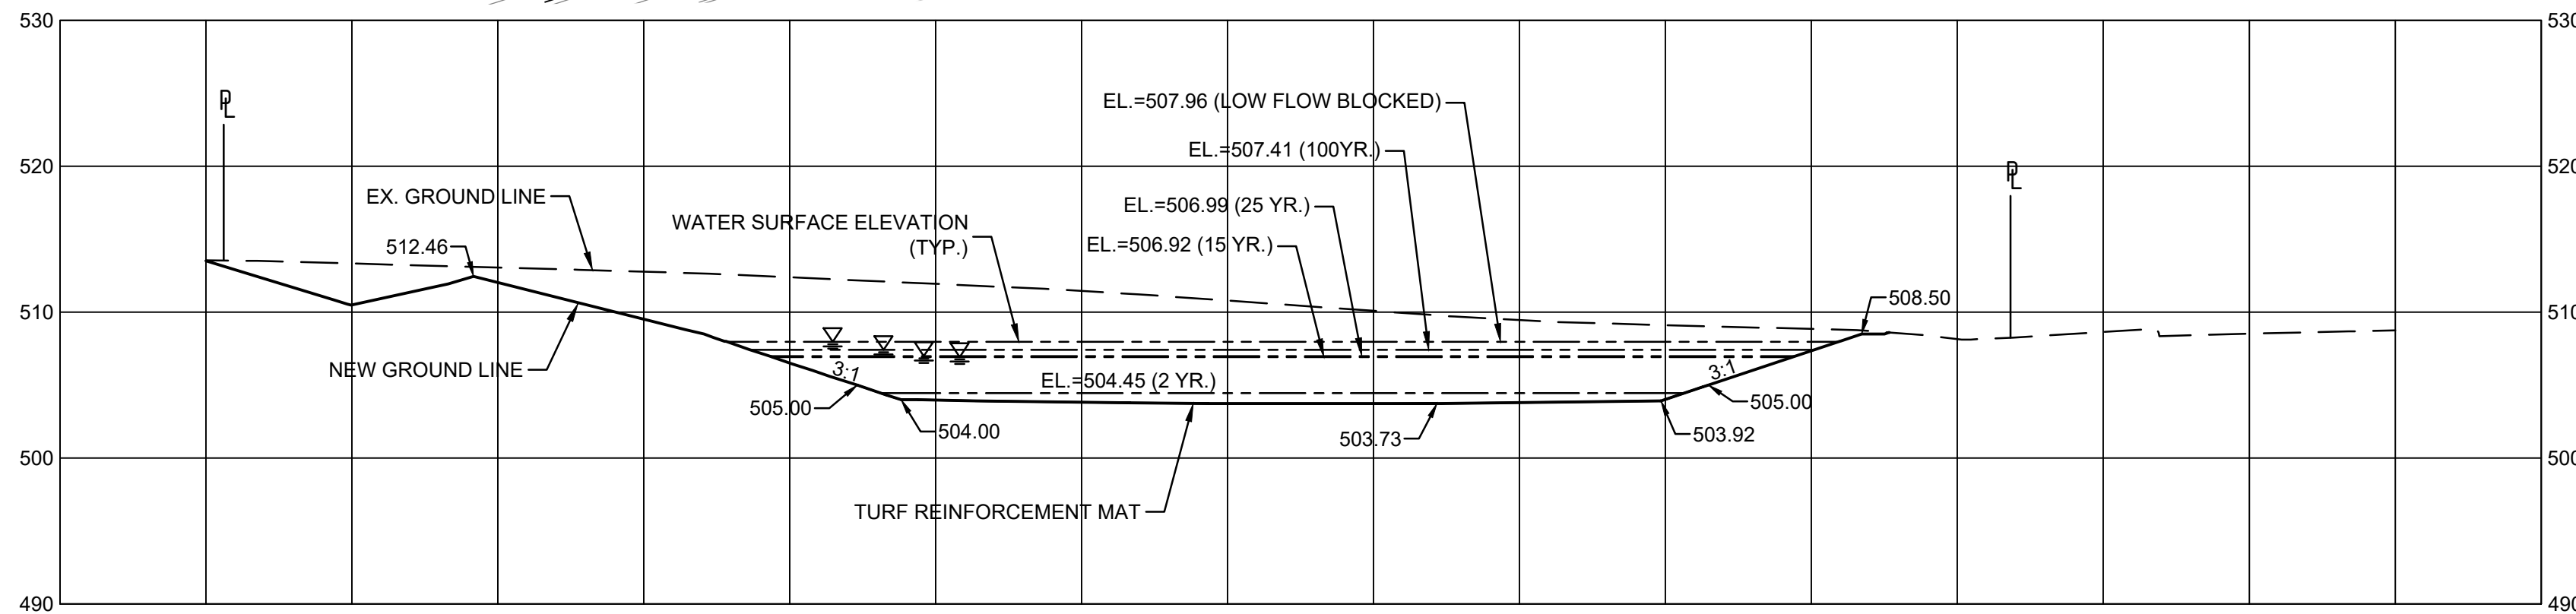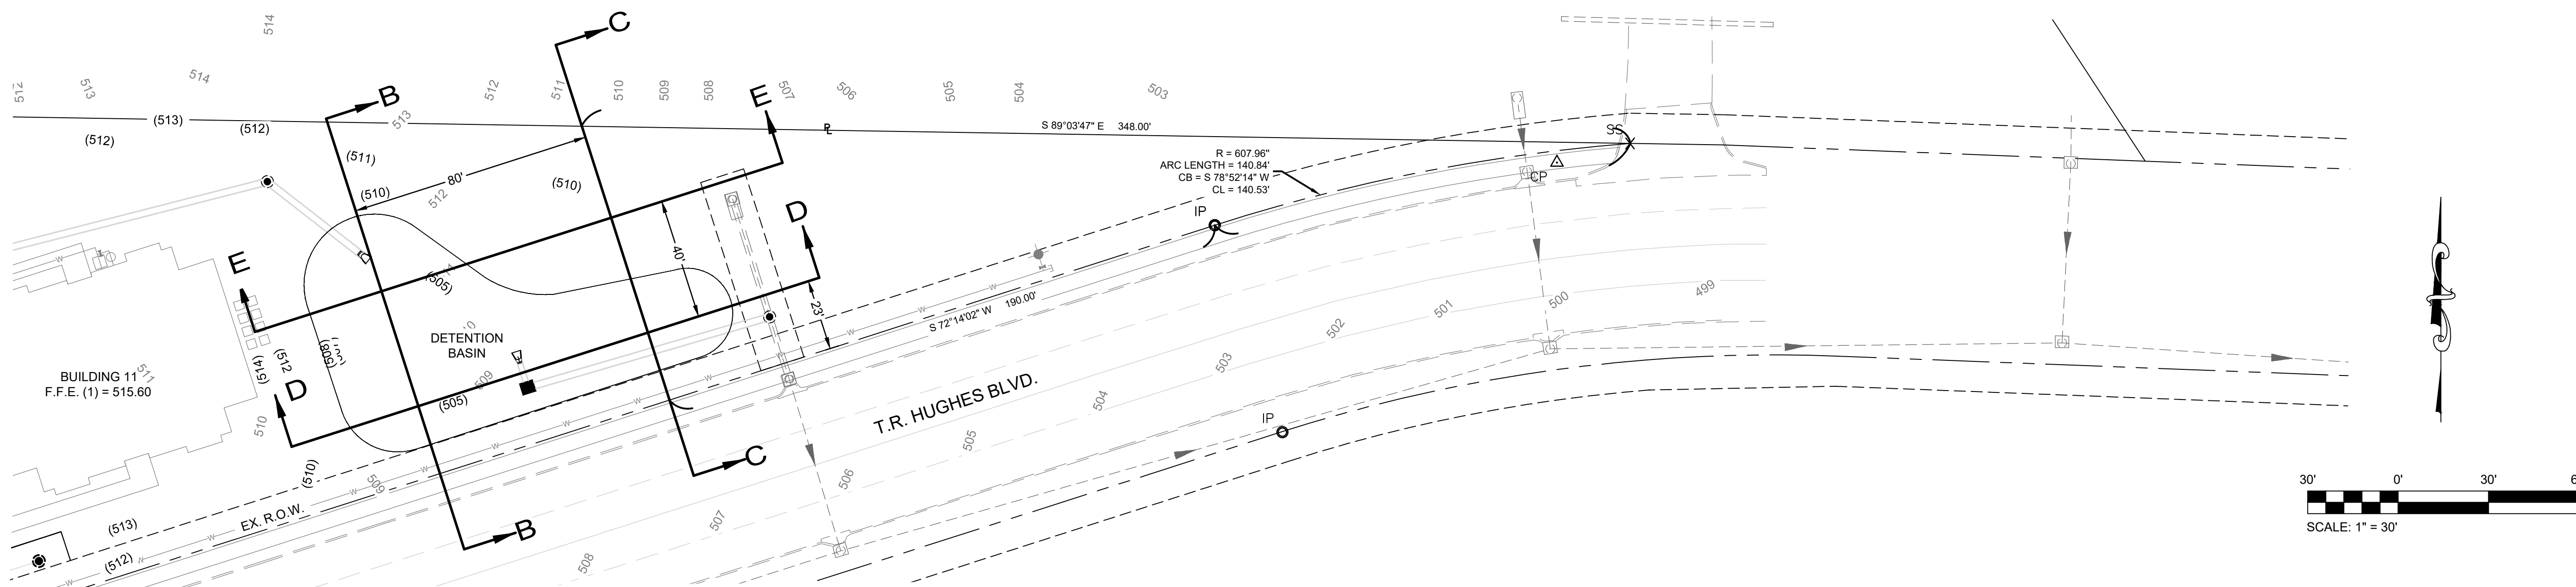


**DETENTION BASIN SECTION A-A**  
 SCALES:  
 1" = 10' HORIZONTAL  
 1" = 10' VERTICAL

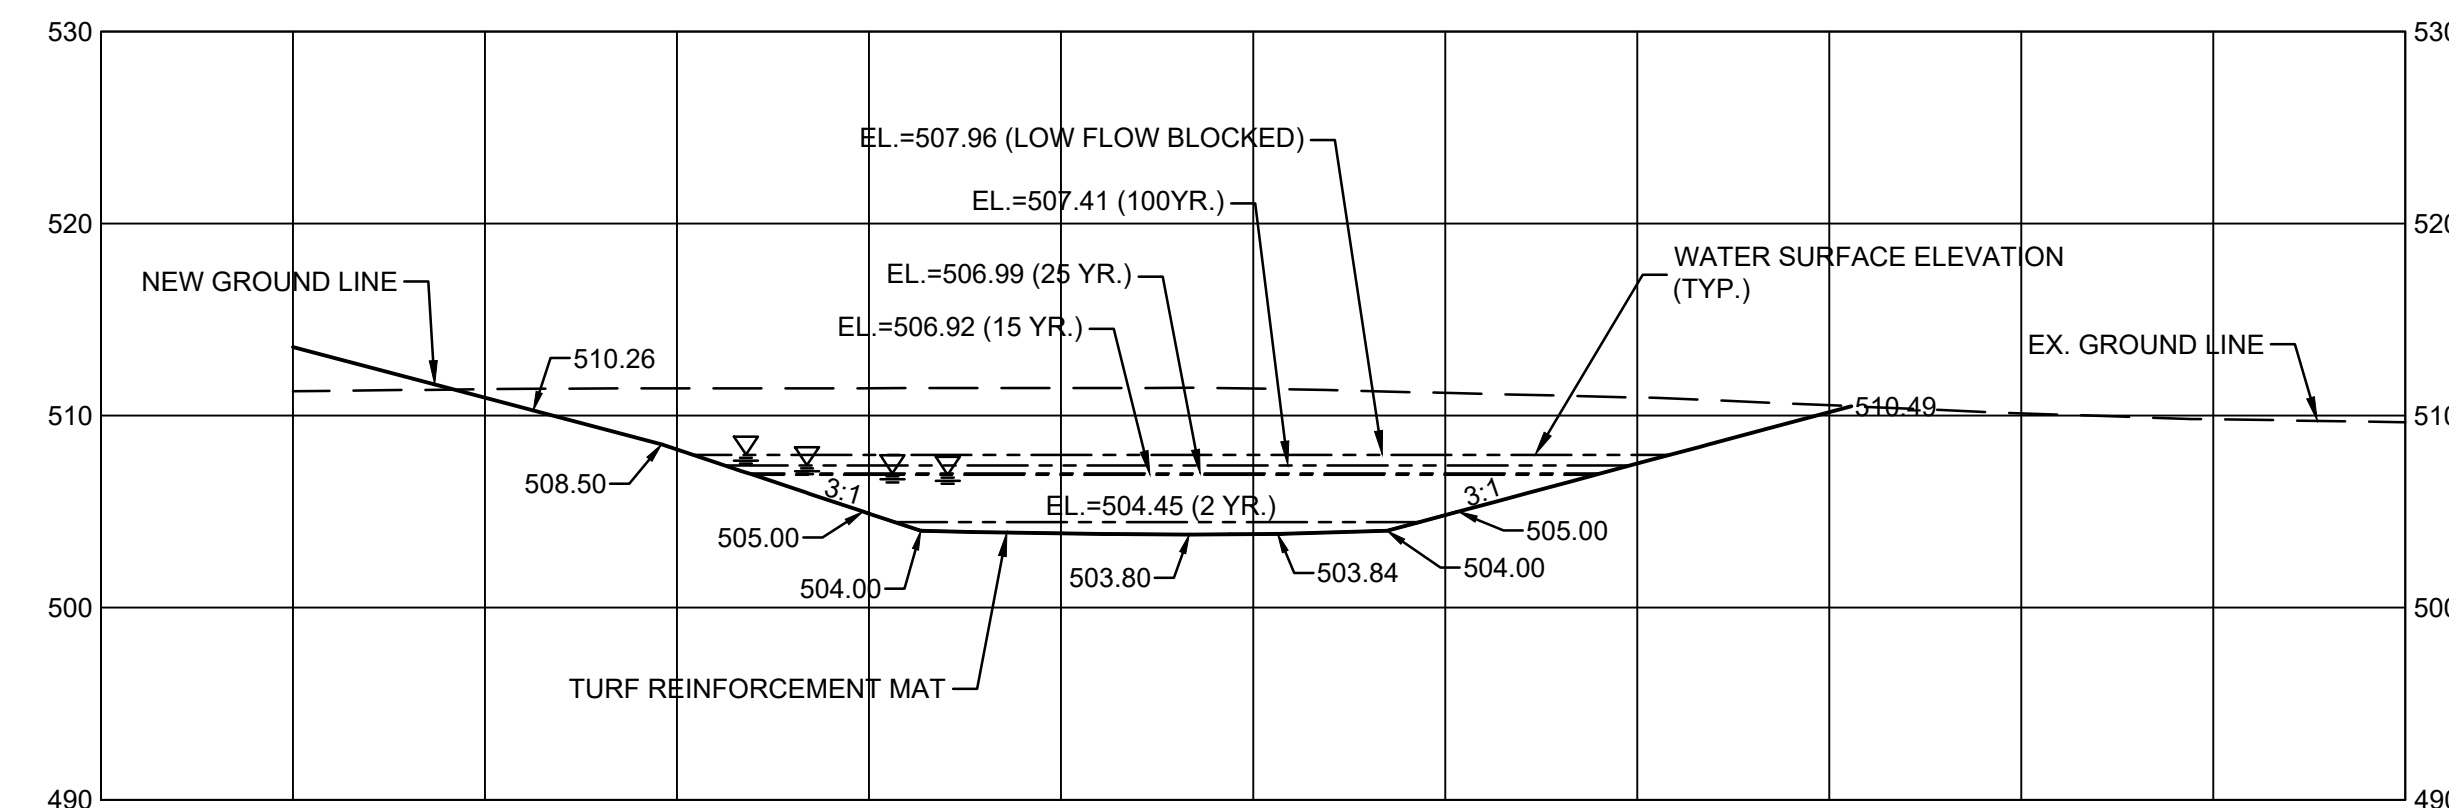

**DETENTION BASIN SECTION D-D**  
 SCALES:  
 1" = 10' HORIZONTAL  
 1" = 10' VERTICAL

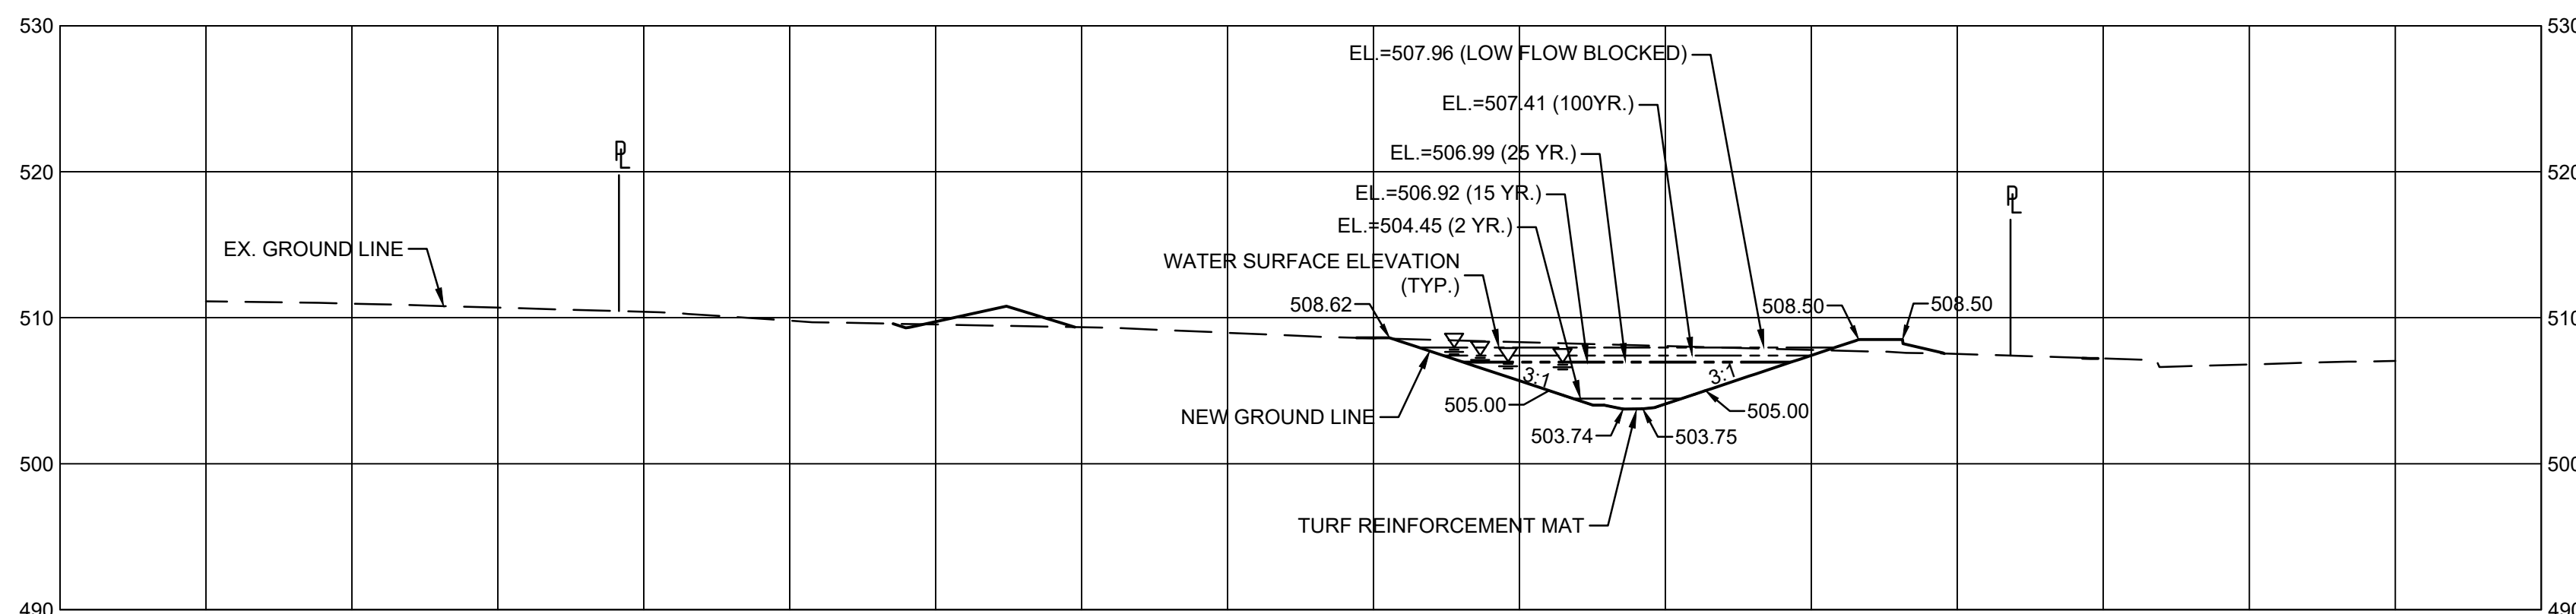

**DETENTION BASIN SECTION B-B**  
 SCALES:  
 1" = 10' HORIZONTAL  
 1" = 10' VERTICAL

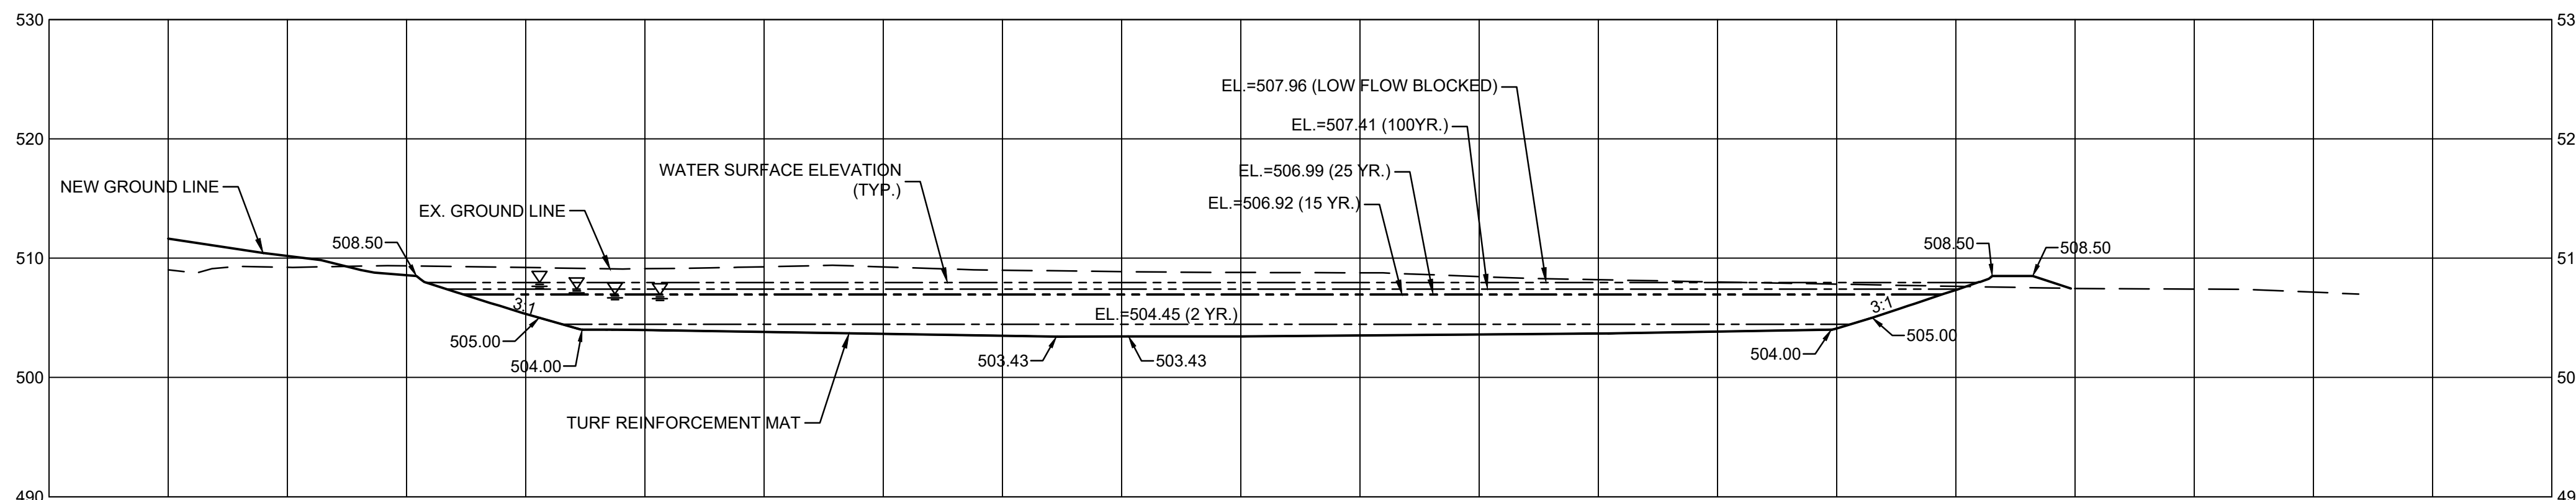

**DETENTION BASIN SECTION C-C**  
 SCALES:  
 1" = 10' HORIZONTAL  
 1" = 10' VERTICAL



**SPECIAL NOTE TO CONTRACTOR(S):**  
 EXISTING UNDERGROUND AND ABOVE-GRADE FACILITIES, STRUCTURES, AND UTILITIES HAVE BEEN PLOTTED ON THESE CONTRACT DOCUMENTS BASED ON THE INFORMATION AND SURVEYS AVAILABLE AT THE TIME OF DRAWING PREPARATION. THE LOCATIONS OF THESE FEATURES MUST, THEREFORE, BE CONSIDERED APPROXIMATE, ONLY. IN ADDITION, THERE MAY BE OTHER FACILITIES, STRUCTURES, AND UTILITIES WHICH DID NOT EXIST (OR THE EXISTENCE OF WHICH WAS NOT KNOWN) AT THE TIME OF DRAWING PREPARATION. IT IS THE SOLE RESPONSIBILITY OF THE CONTRACTOR(S) TO HAVE ALL EXISTING FACILITIES, STRUCTURES, AND UTILITIES LOCATED IN THE FIELD PRIOR TO ANY EXCAVATION OR CONSTRUCTION ACTIVITY, AND TO PROTECT ALL SUCH EXISTING FEATURES (EXCEPT THOSE SPECIFICALLY NOTED FOR REMOVAL OR DEMOLITION) DURING CONSTRUCTION.

OPERATOR: AMHARRISON  
 DWG: C:\pwworking\shifrin\moss\17050\Grading Plan.dwg  
 CTR: Trans.stc  
 PLOT DATE: 6/27/2018 11:46:00 AM  
 PLOT DATE: 6/27/2018 12:45:51 PM