



NOTE:
A SPECIAL USE PERMIT IS
REQ'D FOR THE ENTRANCE.

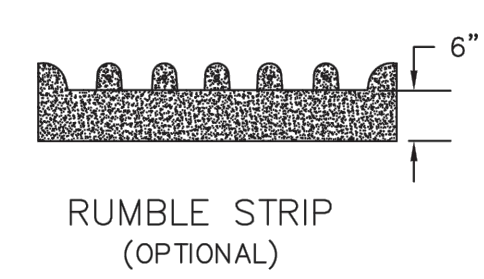

**St. Charles County
Erosion & Sediment Controls
Standard Drawings**

**CONSTRUCTION
TRAFFIC WASH-OFF
PAD**


DATE: **APRIL 2008** DRAWING: **ESC-4**

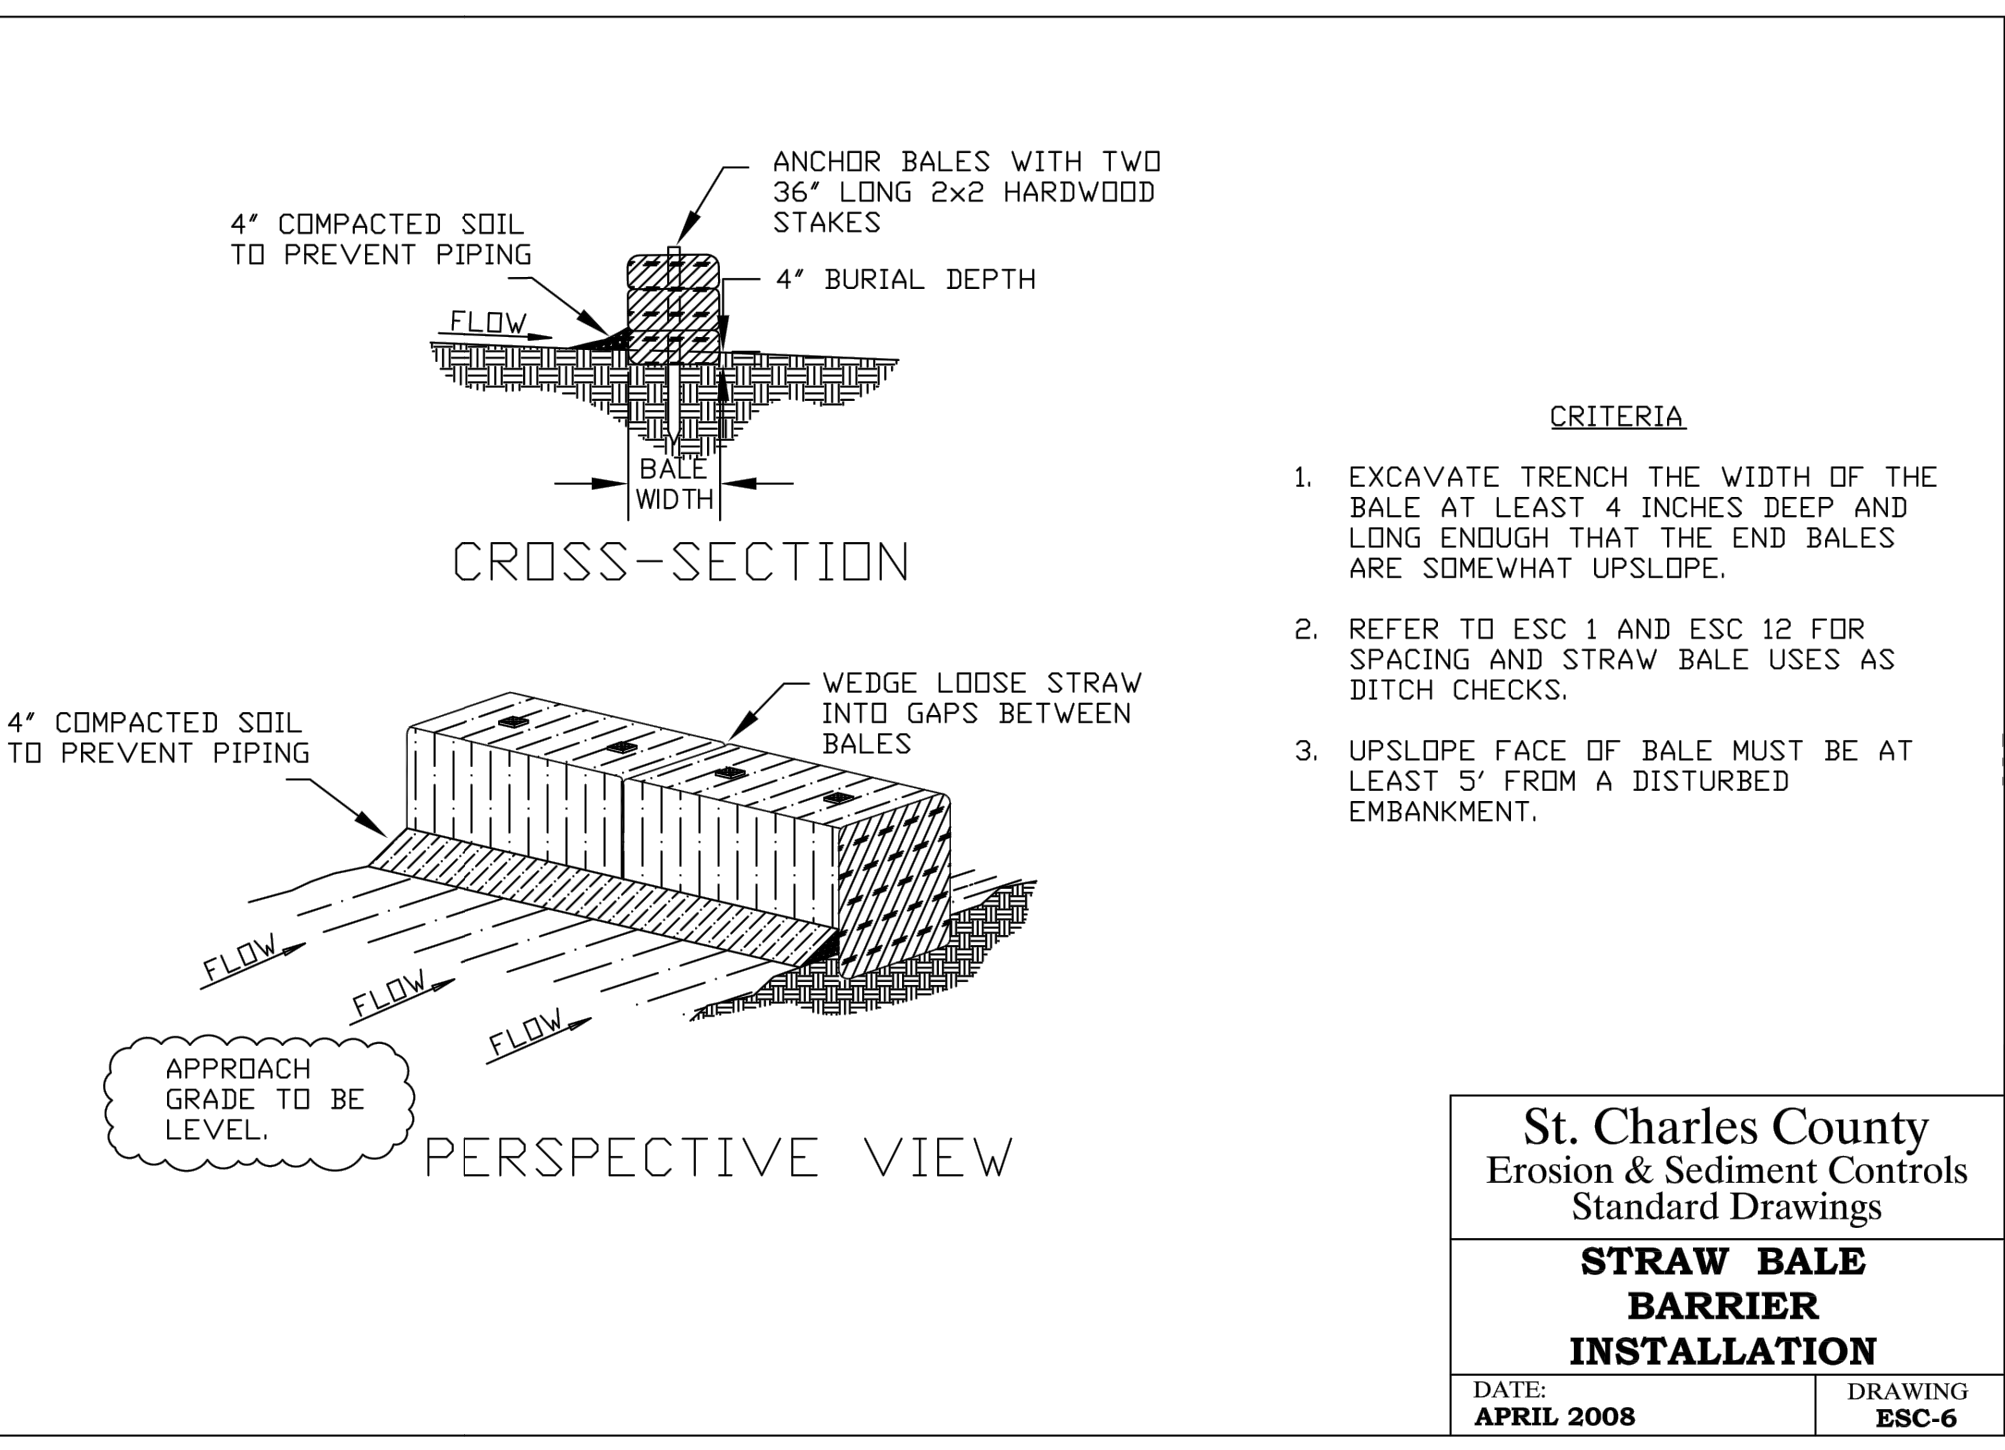

**St. Charles County
Erosion & Sediment Controls
Standard Drawings**

**STRAW BALE
BARRIER
INSTALLATION**

DATE: **APRIL 2008** DRAWING: **ESC-6**

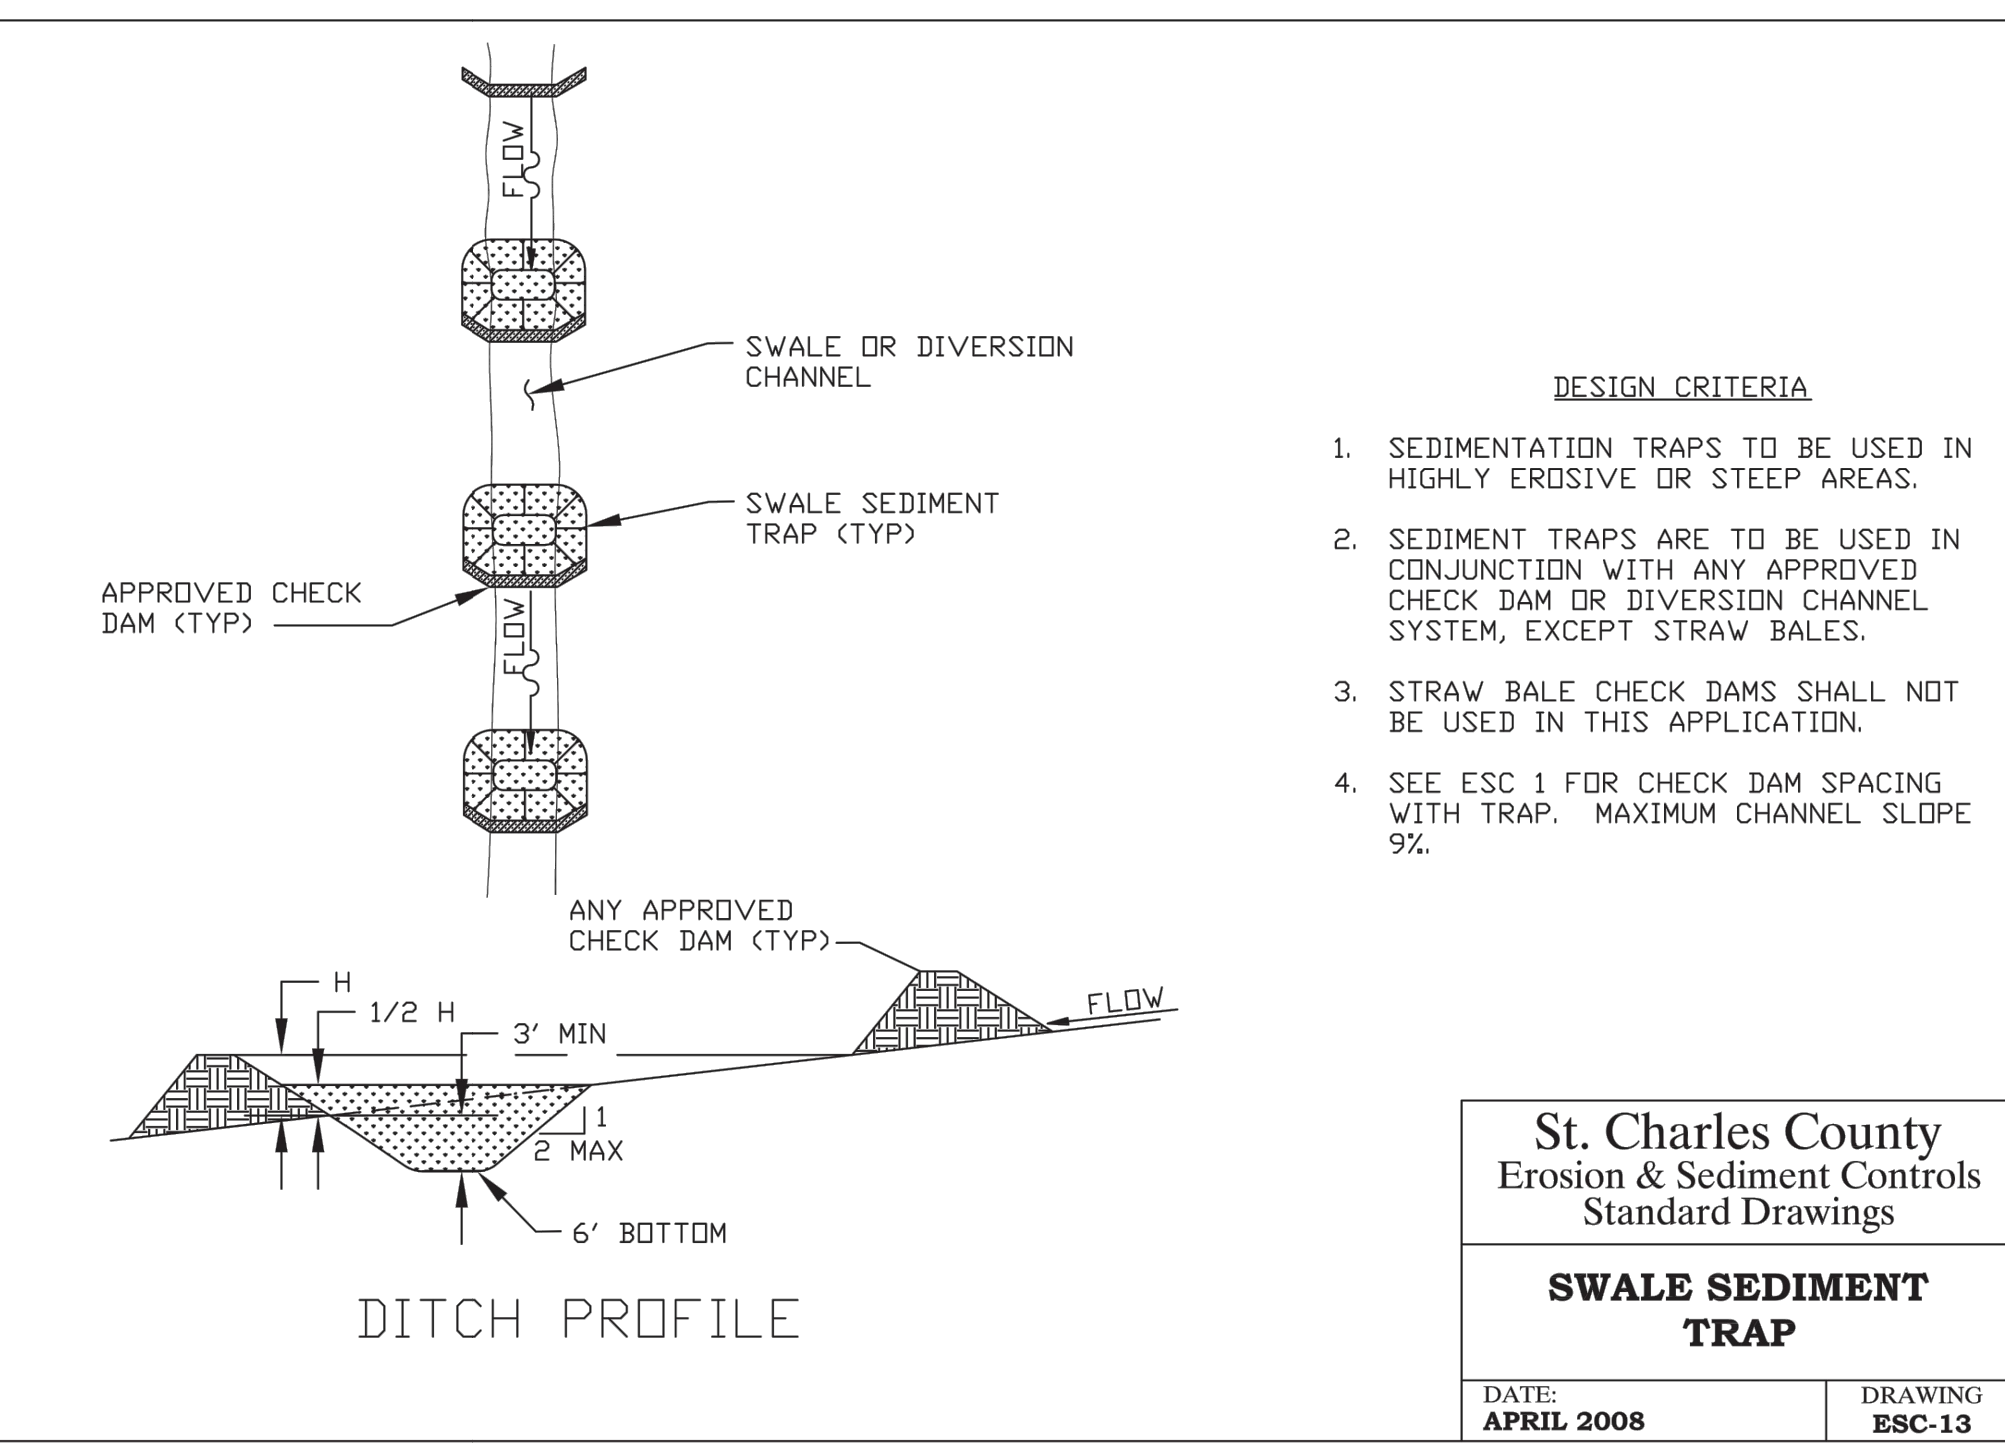

**St. Charles County
Erosion & Sediment Controls
Standard Drawings**

**SWALE SEDIMENT
TRAP**

DATE: **APRIL 2008** DRAWING: **ESC-13**


REVISIONS:

**HORNER
SHIFRIN**

101 LAURA V. DR., STE. 101 OF FALLOON, MO 63366-2891
636-329-8286 • FAX 636-329-2810 • WWW.HORNERSHIFRIN.COM
DISCIPLINE: PROFESSIONAL ENGINEERING
CERTIFICATE OF AUTHORITY: 000159
EXPIRATION DATE: DECEMBER 31, 2018

STATE OF MISSOURI
APRIL GEISMANN
PROFESSIONAL ENGINEER
NUMBER E-2001004592
7/18/18


Name: April Geismann
Discipline: Civil Engineer
License No. E2001004592
Expiration Date: 12/31/2019

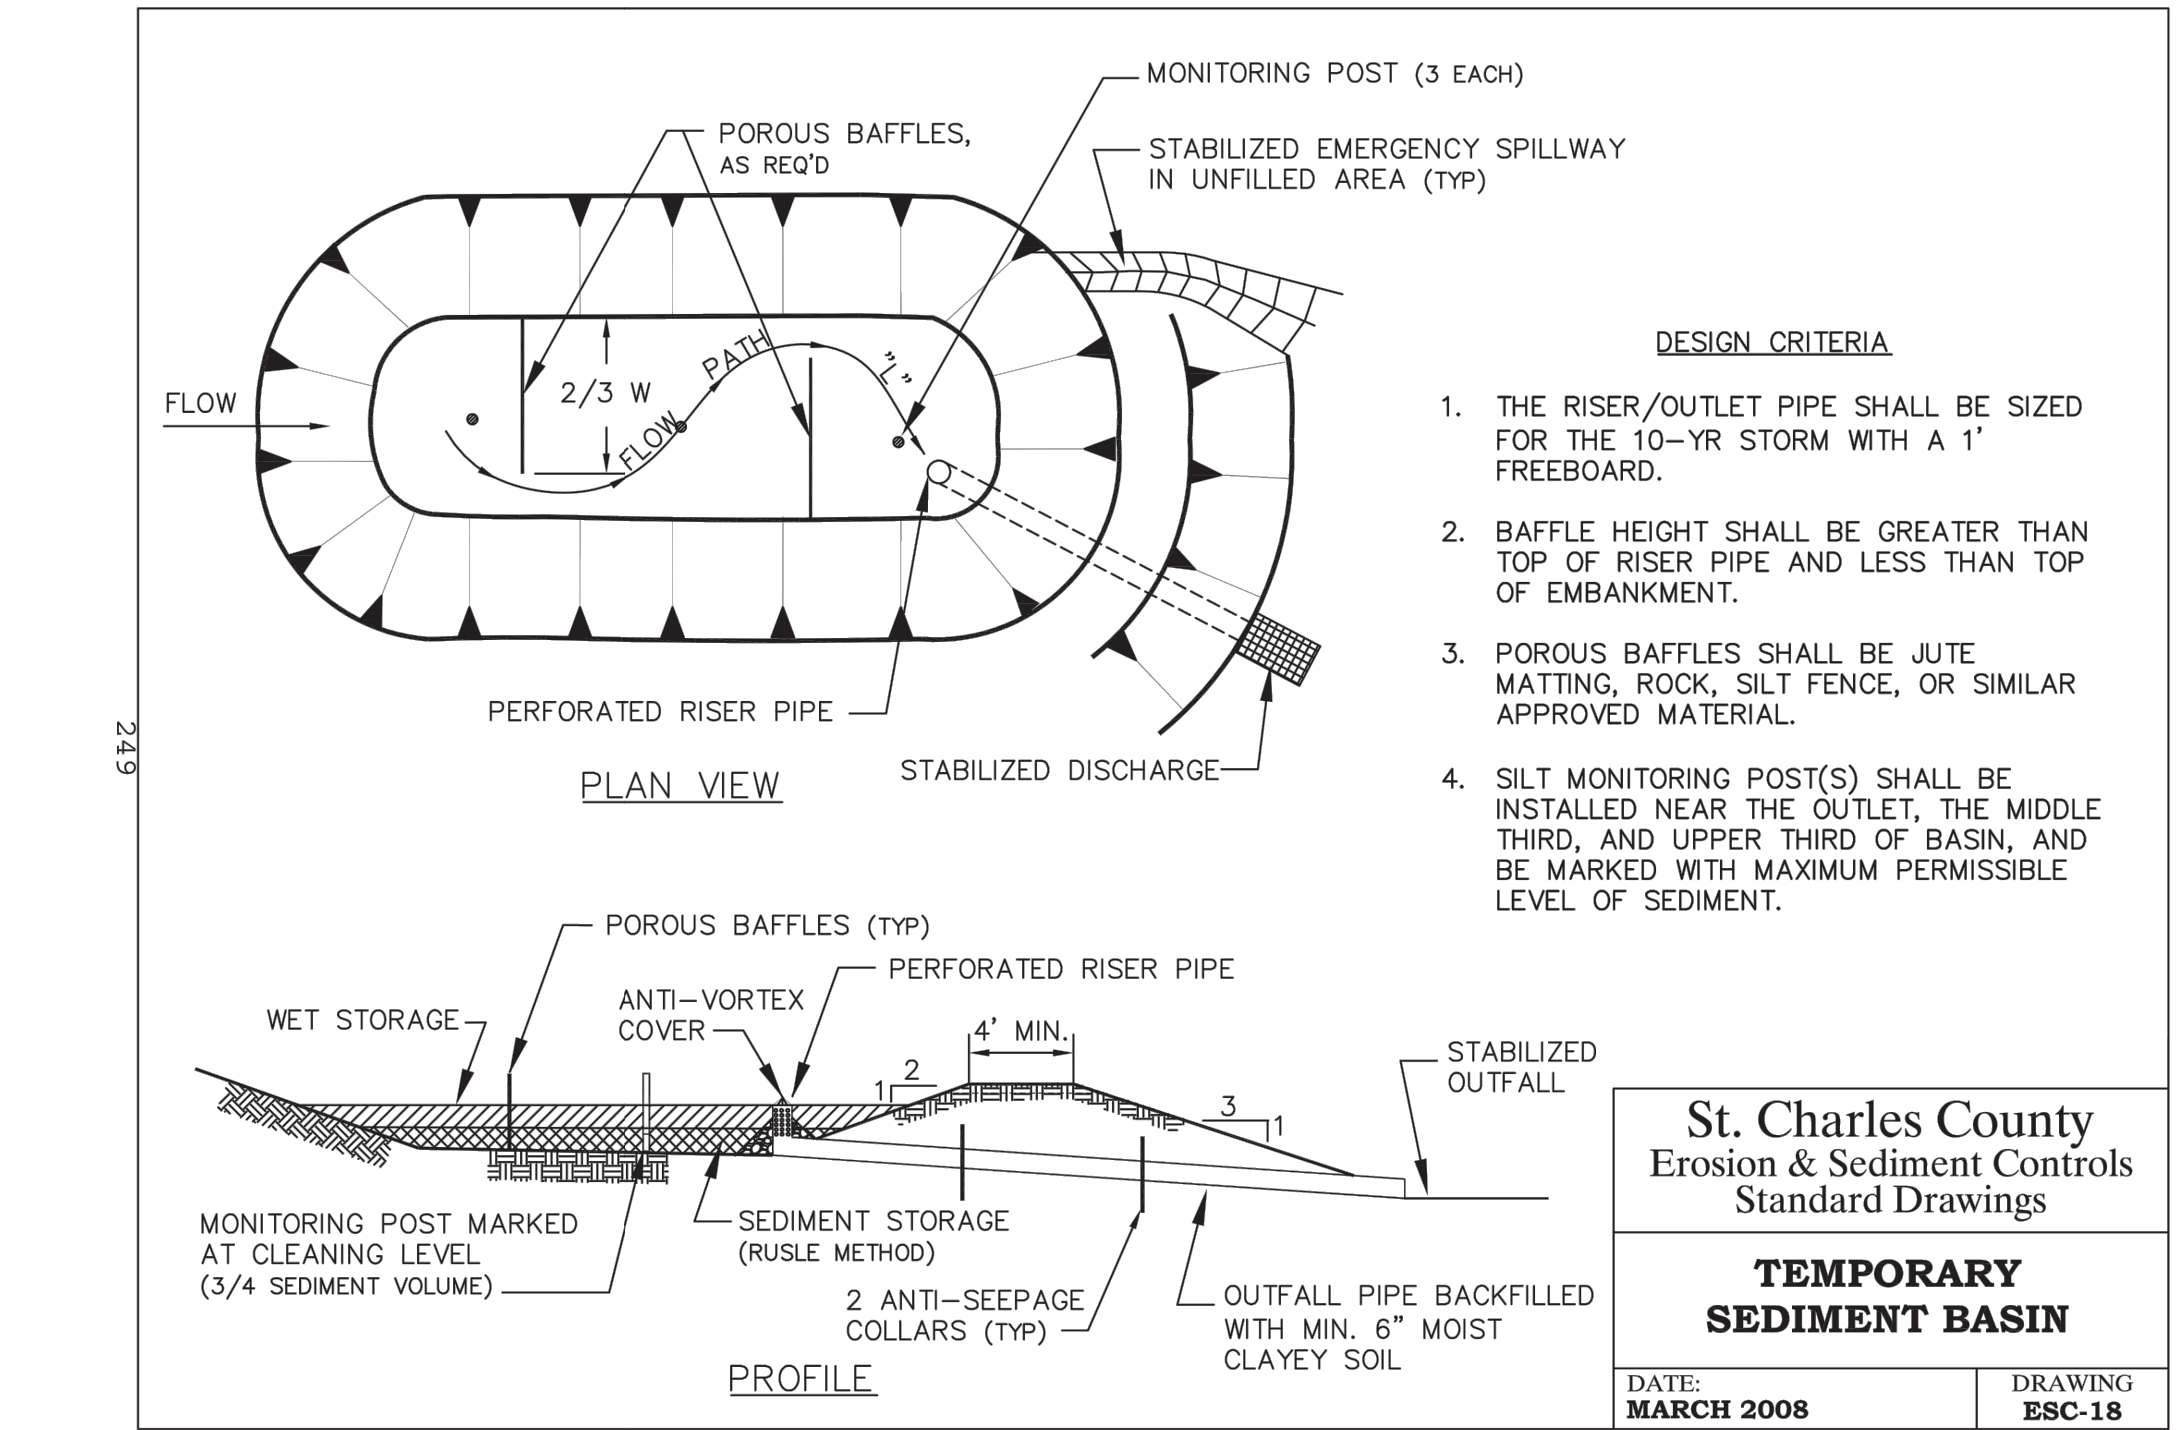

**St. Charles County
Erosion & Sediment Controls
Standard Drawings**

**TEMPORARY
SEDIMENT BASIN**

DATE: **MARCH 2008** DRAWING: **ESC-18**

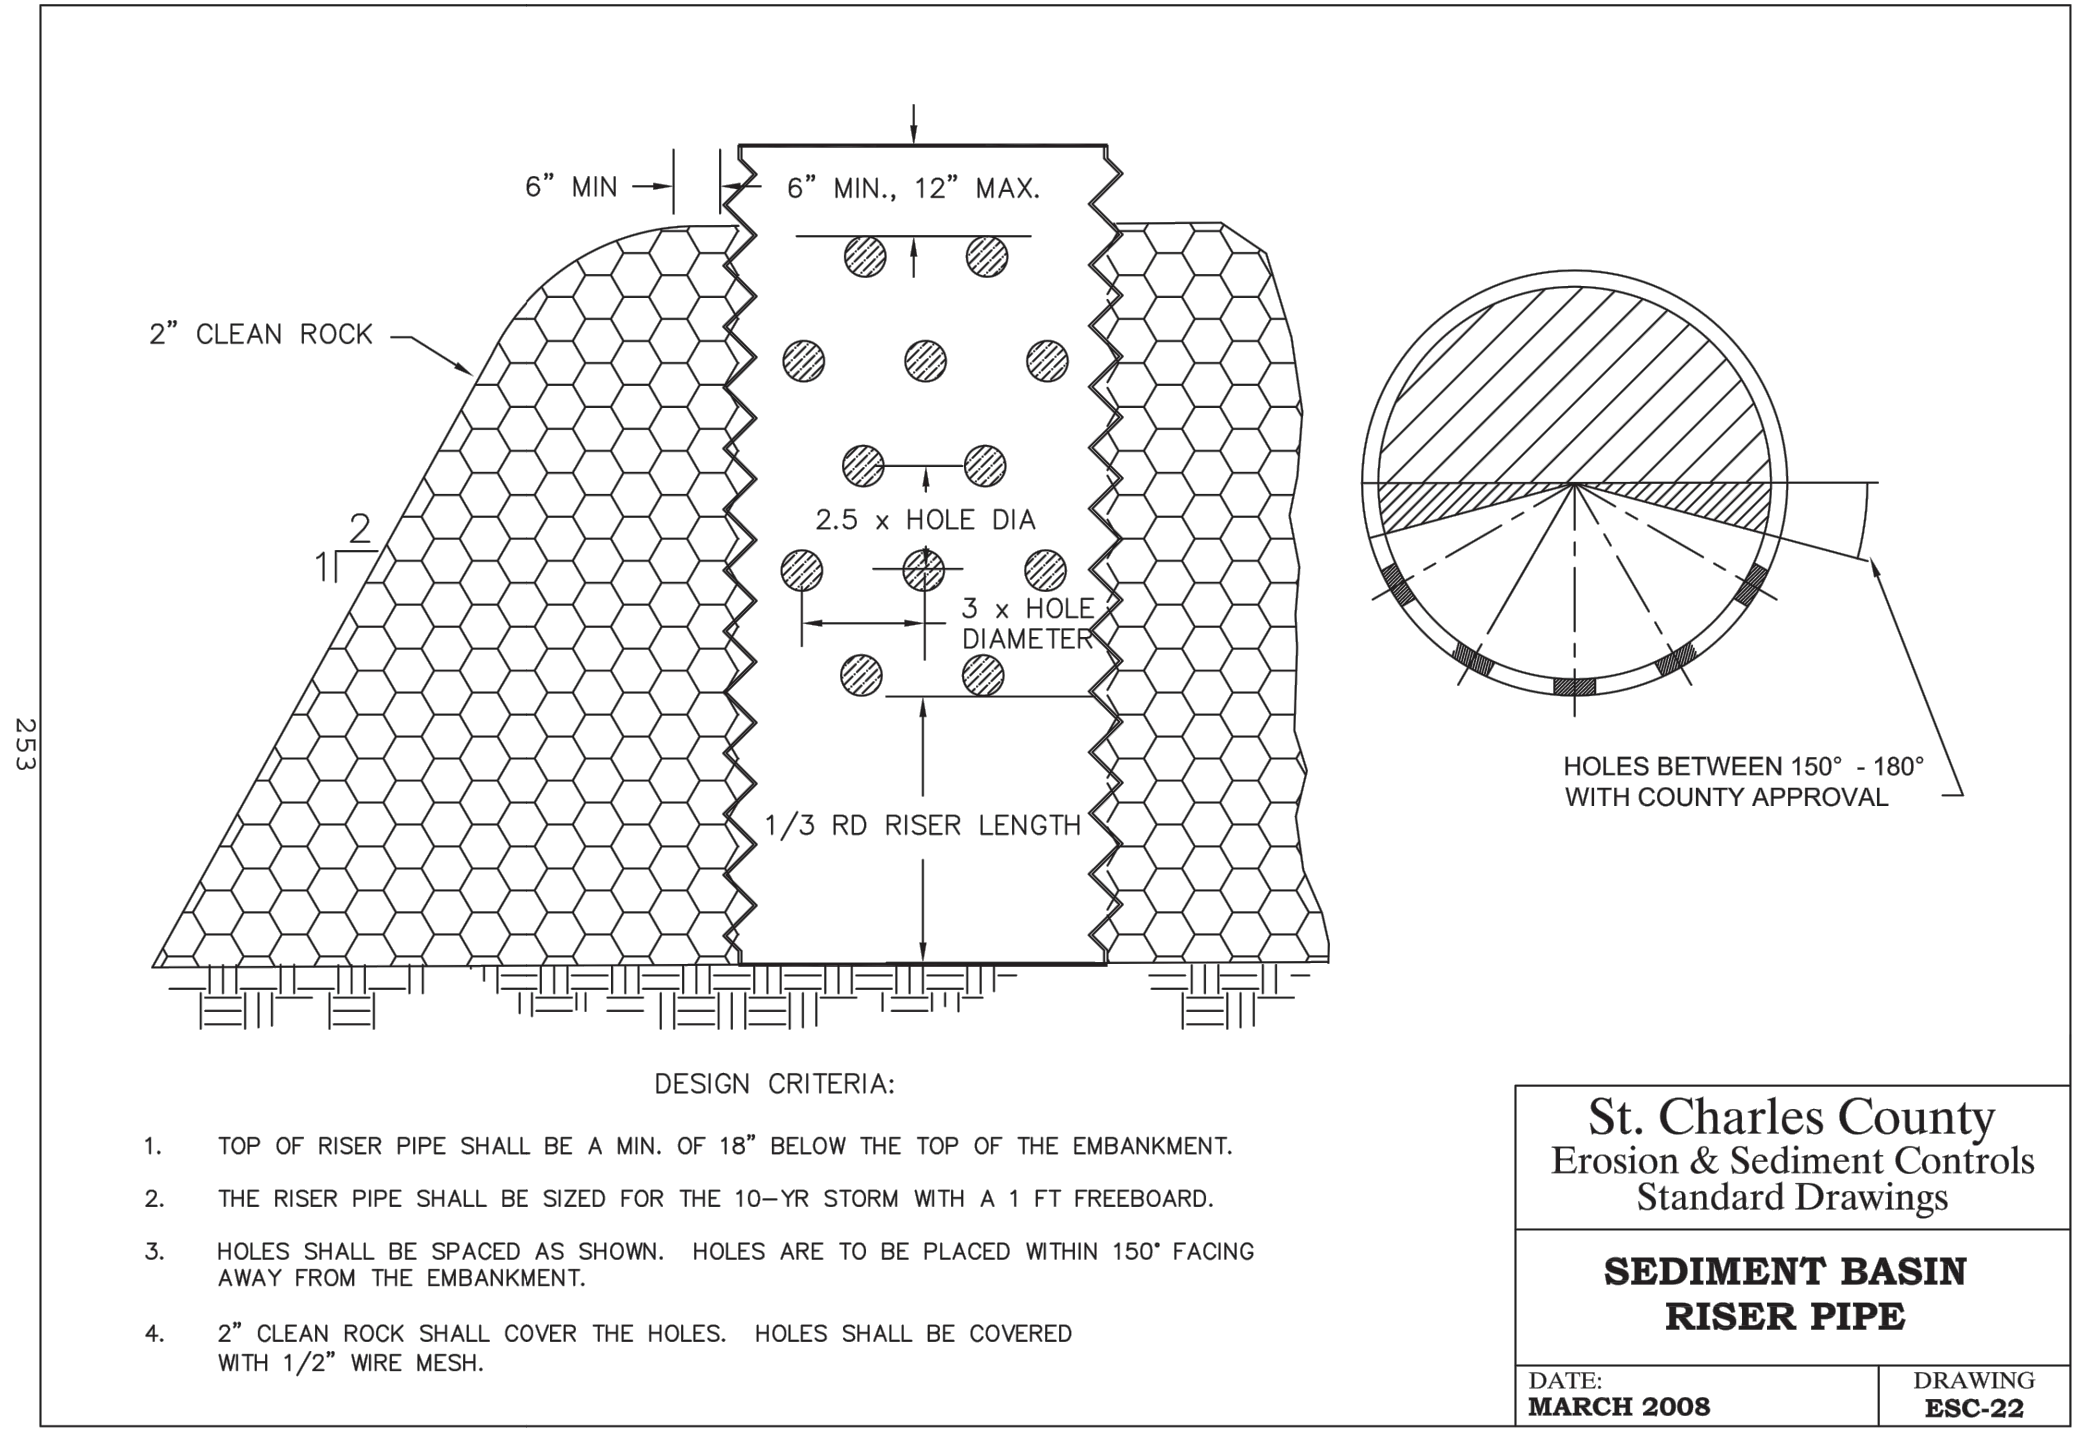

**St. Charles County
Erosion & Sediment Controls
Standard Drawings**

**SEDIMENT BASIN
RISER PIPE**

DATE: **MARCH 2008** DRAWING: **ESC-22**

RENEW O'FALLOON

**T.R. HUGHES BLVD
O'FALLOON, MO 63366**

SHEET TITLE: SEDIMENT AND EROSION CONTROL DETAILS

PROJECT NUMBER: 17050

SHEET NUMBER:

C6.5

DRAWN BY: AMH CHECKED BY: AMG

OPERATOR: AMHARRISON
 DWG: C:\pwworking\aharison\esdms19759\Details.dwg
 CTR: Trans-stu.ch
 PAGE SETUP NAME: ---
 SAVE DATE: 7/19/2018 2:12:13 PM