
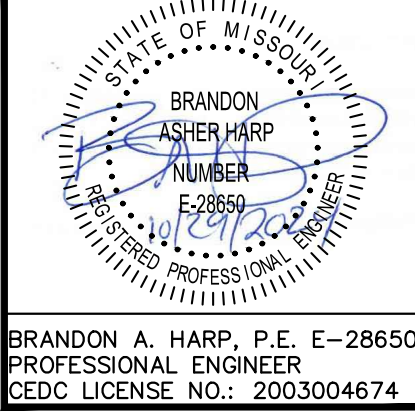


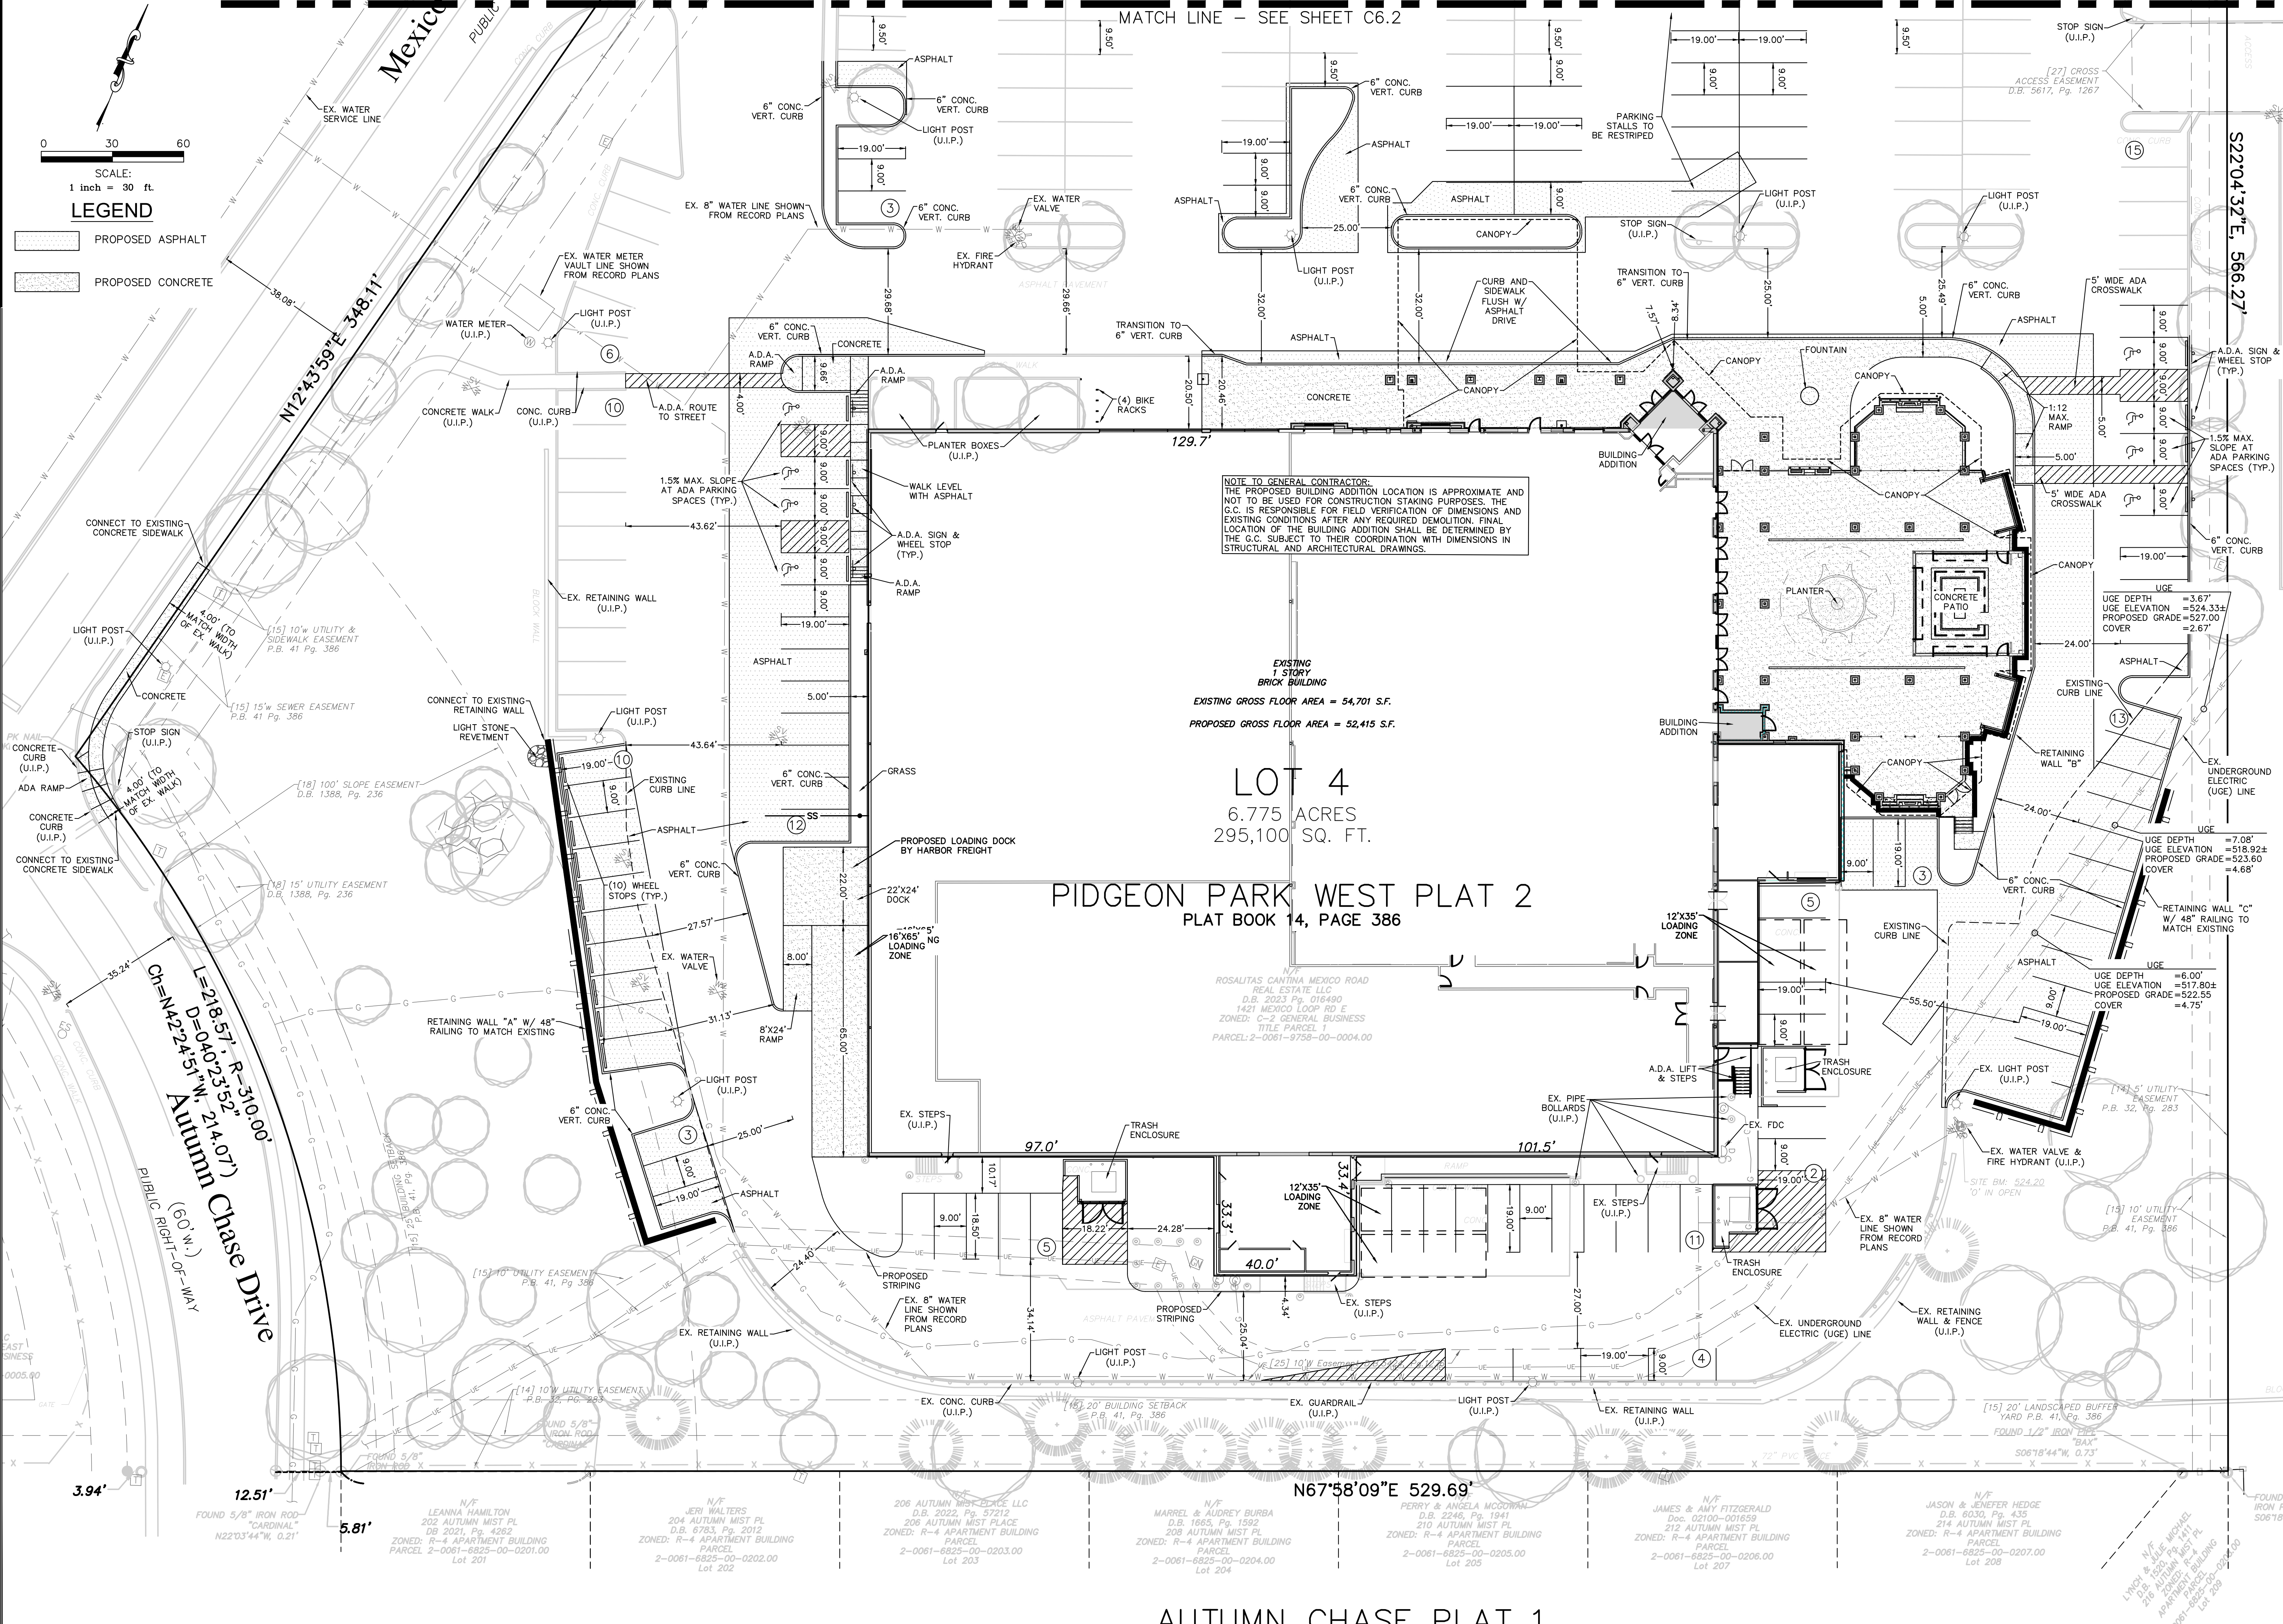

10820 Sunset Office Drive
Suite 200
Saint Louis, Missouri 63127
314.729.1400
Fax: 314.729.1404
www.cedc.net

CEDC
CIVIL ENGINEERING
DESIGN CONSULTANTS

Site Improvement Plans for
ROSALITA'S CANTINA RESTAURANT
1421 MEXICO LOOP ROAD EAST
O'FALLON, MO 63366

Proj. # 2494		
No.	Description	Date
To City	03/29/24	
To City	04/17/24	
To City	09/16/24	
To City	10/15/24	
To City	11/01/24	

**SITE GEOMETRY
& UTILITY PLAN**

DRAWING NO.
C6.1