

SCHRADER FARM ESTATES


LOT	TYPE	ELEV.	LOT	TYPE	ELEV.
1	R	558	38	R	518
2	R	558	39	R	519
3	R	557	40	R	520
4	R	556	41	R	520
5	R	556	42	WO	520
6	R	555	43	WO	518
7	R	554	44	R	512
8	R	554	45	WO	509
9	R	553	46	WO	508
10	R	552	47	WO	508
11	R	546	48	WO	507
12	R	546	49	WO	506
13	R	546	50	R	507
14	R	546	51	R	508
15	WO	546	52	R	509
16	WO	546	53	R	511
17	WO	546	54	R	514
18	WO	546	55	R	514
19	WO	546	56	R	515
20	WO	546	57	R	516
21	WO	545	58	R	517
22	WO	544	59	R	518
23	R	536	60	R	519
24	WO	531	61	R	524
25	R	528	62	R	528
26	R	529	63	R	532
27	R	529	64	R	536
28	R	529	65	R	540
29	R	529	66	R	545
30	R	528	67	WO	550
31	WO	528	68	R	554
32	WO	528	69	WO	552
33	WO	528	70	WO	552
34	WO	528	71	WO	552
35	WO	526	72	WO	556
36	R	518	73	WO	557
37	R	517	74	R	558

SANITARY STRUCTURE LIST

NO.	LOCATION	STREET NAME
A	Side of Lot 49	
B	Side of Lot 49	
C	Between Lots 44 & 45	
D	Front of Lot 43	
E	Between Lots 41 & 42	
F	Front of Lot 55	
G	Front of Lot 57	
H	Front of Lot 59	
I	Front of Lot 62	
J	Front of Lot 33	
K	Front of Lot 30	
L	Front of Lot 66	
M	Between Lots 19 & 20	
N	Front of Lot 17	
O	Station 6 + 70 60' Lt.	Schrader Farm Drive
P	Front of Lot 72	
Q	Front of Lot 70	
R	Front of Lot 74	


STORM SEWER STRUCTURE LIST

TYPE & NO.	LOCATION	STREET
FES 1	End of Construction	
CI 2	19 + 58 17' Rt.	Schrader Farm Drive
CI 3	19 + 26 17' Lt.	Schrader Farm Drive
AI 4	Rear of Lots 51 & 52	Schrader Farm Drive
MH 5	17 + 58 28' Rt.	Schrader Farm Drive
CI 6	0 + 50 17' Lt.	Quantock Court
CI 7	0 + 50 17' Rt.	Quantock Court
CI 8	15 + 41 17' Rt.	Schrader Farm Drive
CI 9	14 + 22 17' Rt.	Schrader Farm Drive
AI 10	Rear of Lot 36 & 37	
CI 11	14 + 10 50 17' Lt.	Schrader Farm Drive
AI 12	Rear of Lots 57 & 58	
CI 13	12 + 65 17' Rt.	Schrader Farm Drive
CI 14	0 + 76 17' Lt.	Schrader Farm Drive Bump
AI 15	Rear of Lots 60 & 61	
CI 16	0 + 50 17' Lt.	Alen Court
CI 17	0 + 50 17' Rt.	Alen Court
CI 18	1 + 86 17' Rt.	Alen Court
AI 19	Rear of Lots 25 & 26	
CI 20	10 + 90 17' Rt.	Schrader Farm Drive
CI 21	9 + 00 17' Rt.	Schrader Farm Drive
CI 22	0 + 51 17' Lt.	Pringarden Court
CI 23	0 + 45 17' Rt.	Pringarden Court
CI 24	7 + 55 17' Rt.	Schrader Farm Drive
CI 25	7 + 55 17' Lt.	Schrader Farm Drive
CI 26	1 + 88 17' Rt.	Pringarden Court
AI 27	Rear of Lots 10 & 11	
FES 28	Rear of Lots 69 & 70	
CI 29	1 + 56 50 17' Rt.	Westcott Court
CI 30	3 + 98 17' Rt.	Schrader Farm Drive
AI 31	Rear of Lots 5 & 6	

 

SCALE : 1" = 50'

UTILITIES HAVE BEEN LOCATED BY THE ENGINEER FROM AVAILABLE RECORDS. THEIR LOCATIONS SHOULD BE CONSIDERED APPROXIMATE. THE CONTRACTOR HAS THE RESPONSIBILITY TO NOTIFY ALL UTILITY COMPANIES, PRIOR TO CONSTRUCTION, TO HAVE EXISTING UTILITIES FIELD LOCATED.

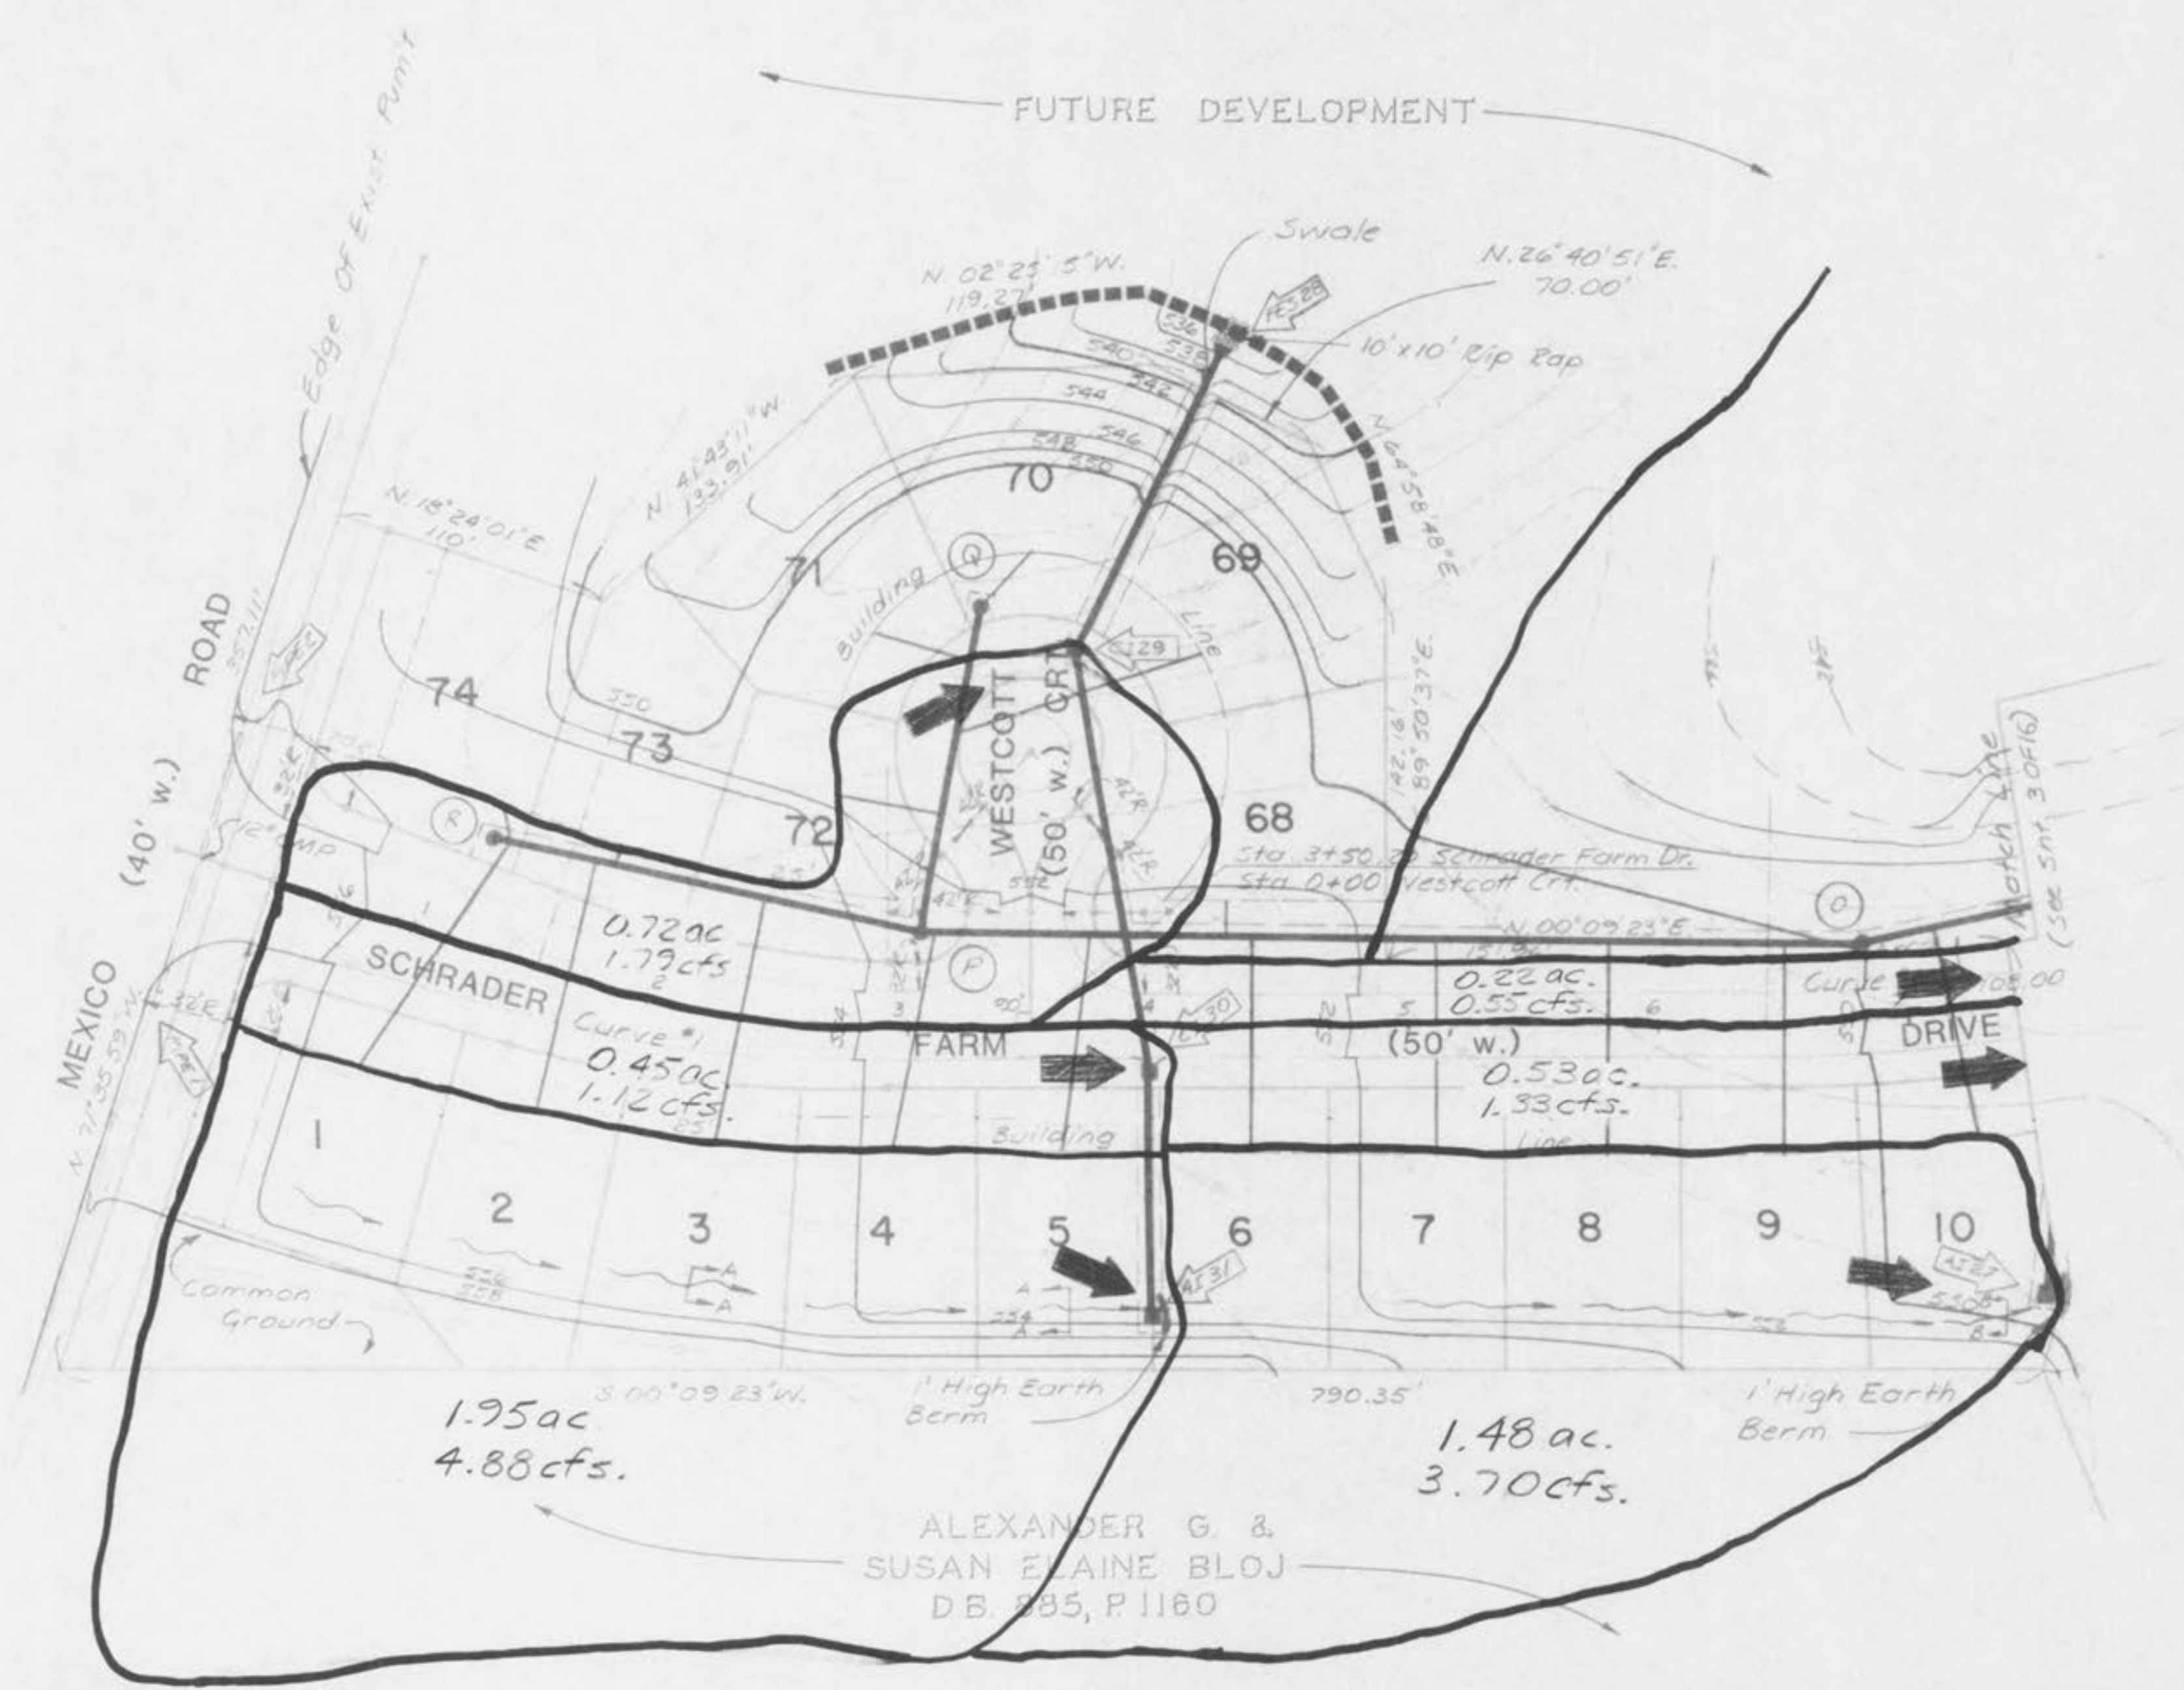

SCHRADER FARM ESTATES
SITE & GRADING PLAN

Fox & Cole
CONSULTING ENGINEERS
Planning, Civil Engineering, Surveying
500 Cedar Plaza Park
Suite 301
Saint Louis, Missouri 63105
Telephone (314) 845-8800

Drawn by MWM	Checked by SMB	Project Number 83-132	Sheet Number 13 OF 1
Date 5-23-83	Revisions		

BENCHMARK - ELEVATION 509.47 - "I" CHISELED ON SOUTH END OF WEST BRANCH OF STATE HIGHWAY K BRIDGE OVER BELLEAU CREEK. RM 68 F.E.M.A. STUDY MARCH 1978.
TM - 525.96 - "O" IN-OPEN, FIREPLUG NORTH SIDE MEXICO ROAD, CORNER OF COPPERFIELD SUBDIVISION