


UTILITIES HAVE BEEN LOCATED BY THE ENGINEER FROM AVAILABLE RECORDS. THEIR LOCATIONS SHOULD BE CONSIDERED APPROXIMATE. THE CONTRACTOR HAS THE RESPONSIBILITY TO NOTIFY ALL UTILITY COMPANIES, PRIOR TO CONSTRUCTION, TO HAVE EXISTING UTILITIES FIELD LOCATED.

SCALE : 1" = 50'

6.14 ac.
15.33 cfs.

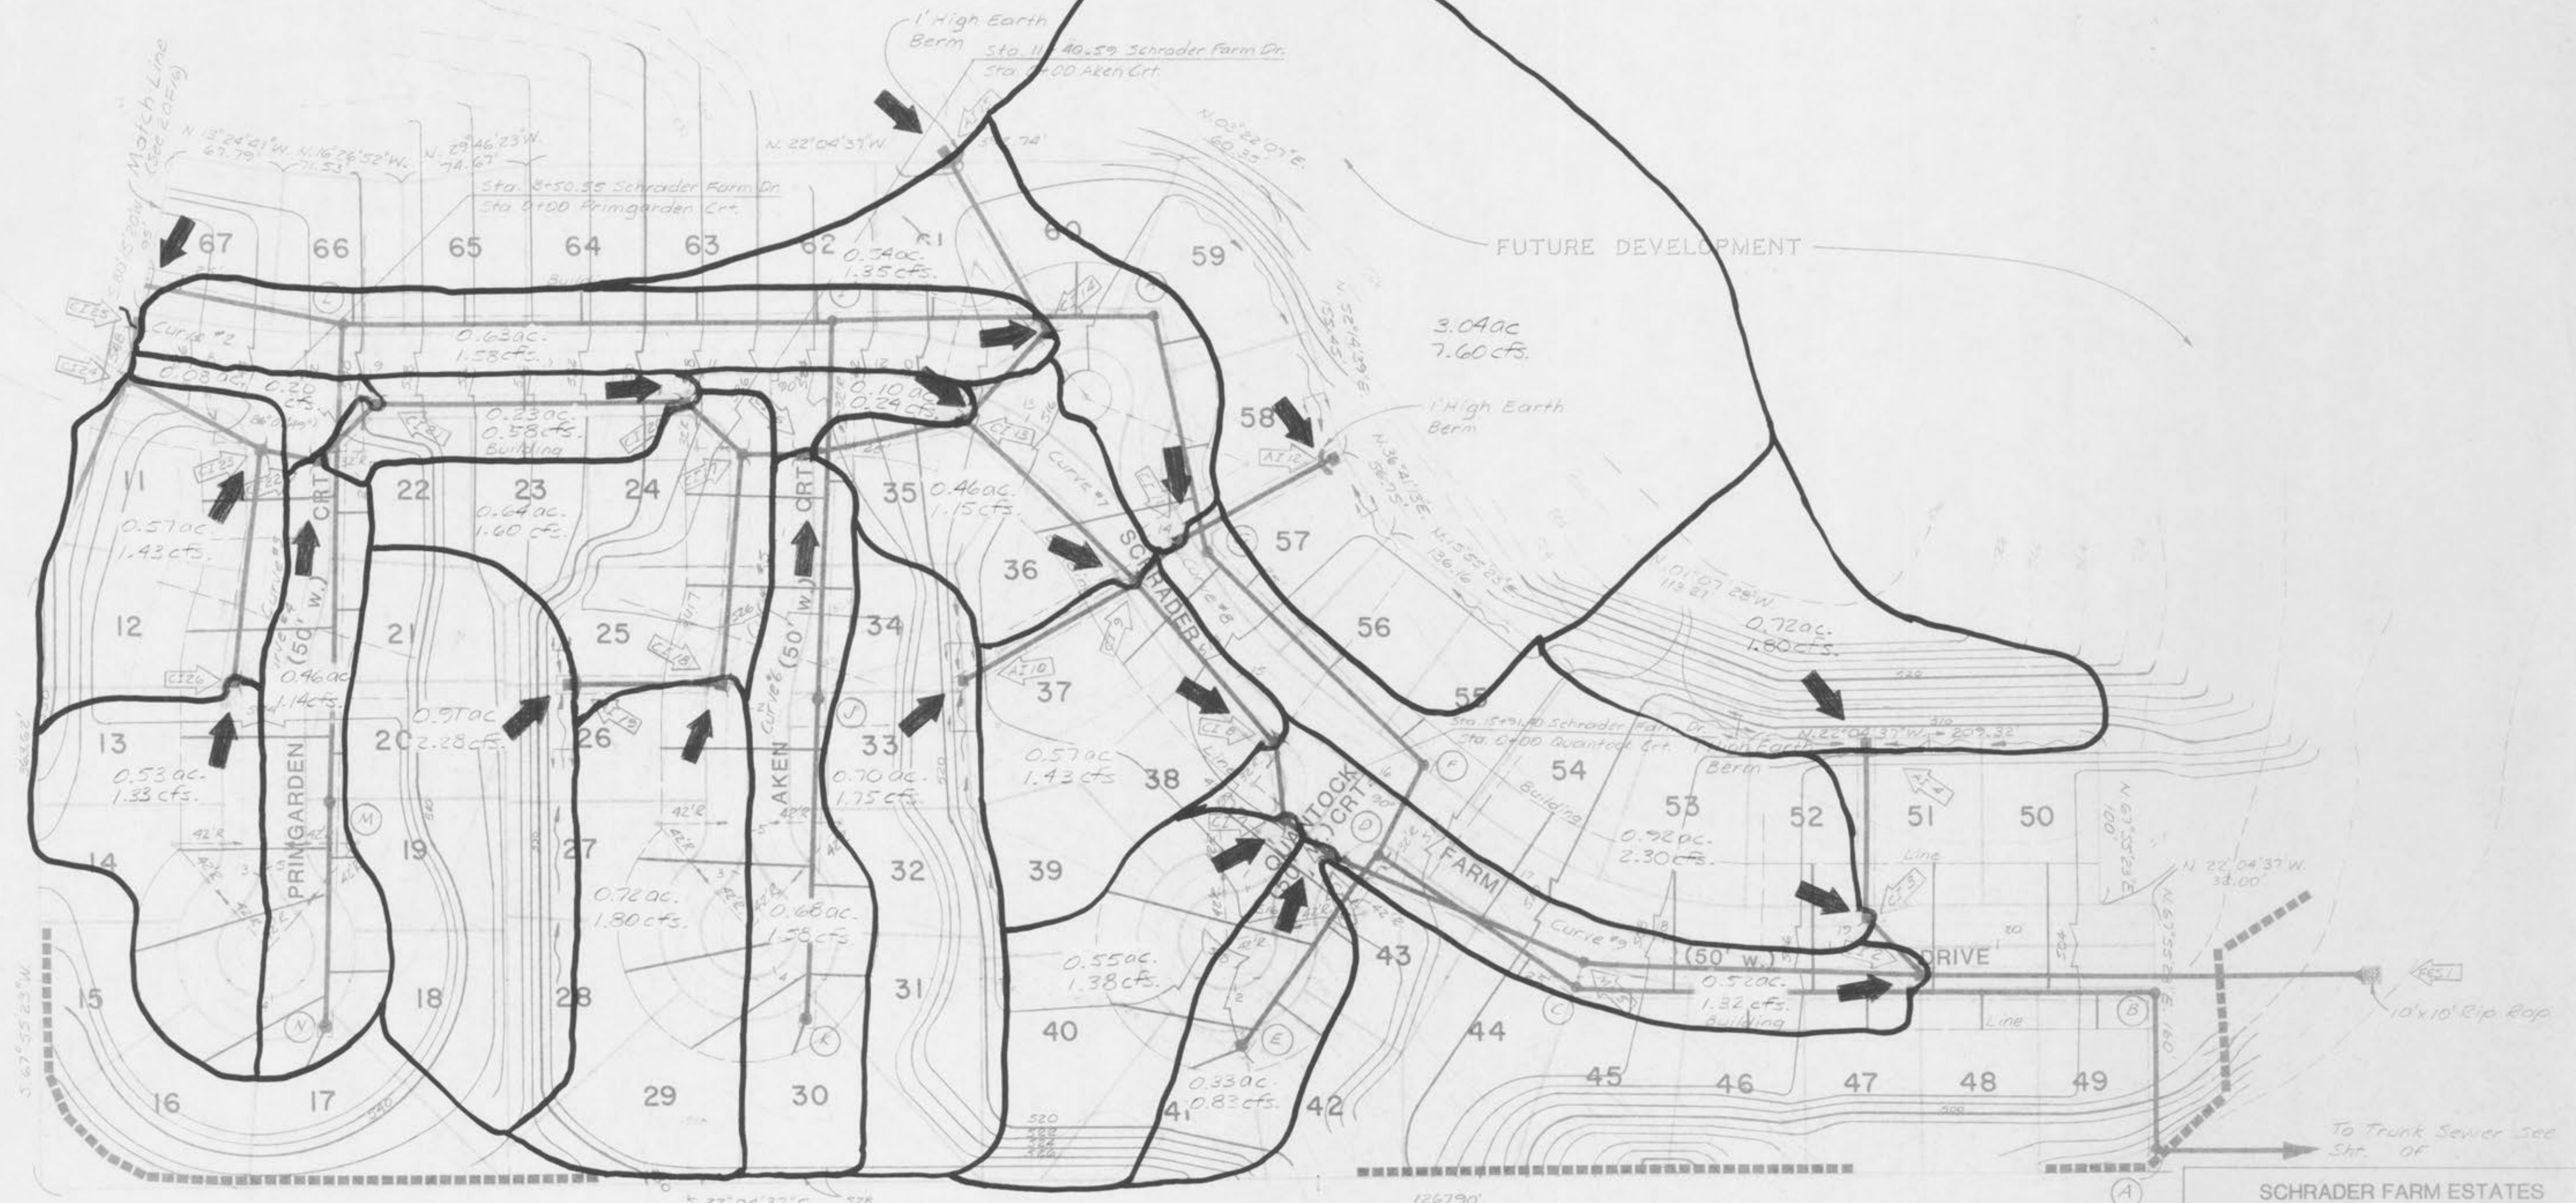

RALPH J. & MADELEINE
D. PRINSTER
DB. 670, P. 101

SCHRADER FARM ESTATES
SITE & GRADING PLAN

Fox & Cole
Consulting Engineers
5000 Cedar Plaza Park
Suite 201
Saint Louis, Missouri 63114
Telephone (314) 949-0000

Drawn By: **MWM** | Checked By: **SMB** | Project Number: **83-132** | Sheet Number: **14 OF 16**
Date: **9-23-83**

NONCONFORM - ELEVATION 509.47 - "L" CHISELED ON SOUTH END OF WEST HEADWALL OF STATE HIGHWAY BRIDGE OVER BELLEAU CREEK, IN 66 P.E.M.A. STUDY MARCH 1978.
TBM - 525.96 - "O" IN-OPEN, FINISHING NORTH SIDE MEXICO ROAD, CORNER OF COPPERFIELD SUBDIVISION