



UTILITIES HAVE BEEN LOCATED BY THE ENGINEER FROM AVAILABLE RECORDS. THEIR LOCATIONS SHOULD BE CONSIDERED APPROXIMATE. THE CONTRACTOR HAS THE RESPONSIBILITY TO NOTIFY ALL UTILITY COMPANIES, PRIOR TO CONSTRUCTION, TO HAVE EXISTING UTILITIES FIELD LOCATED.

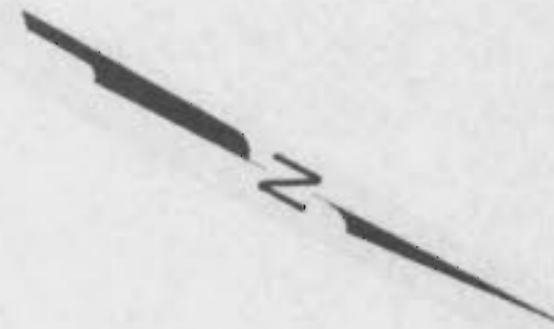

SCALE : 1" = 50'

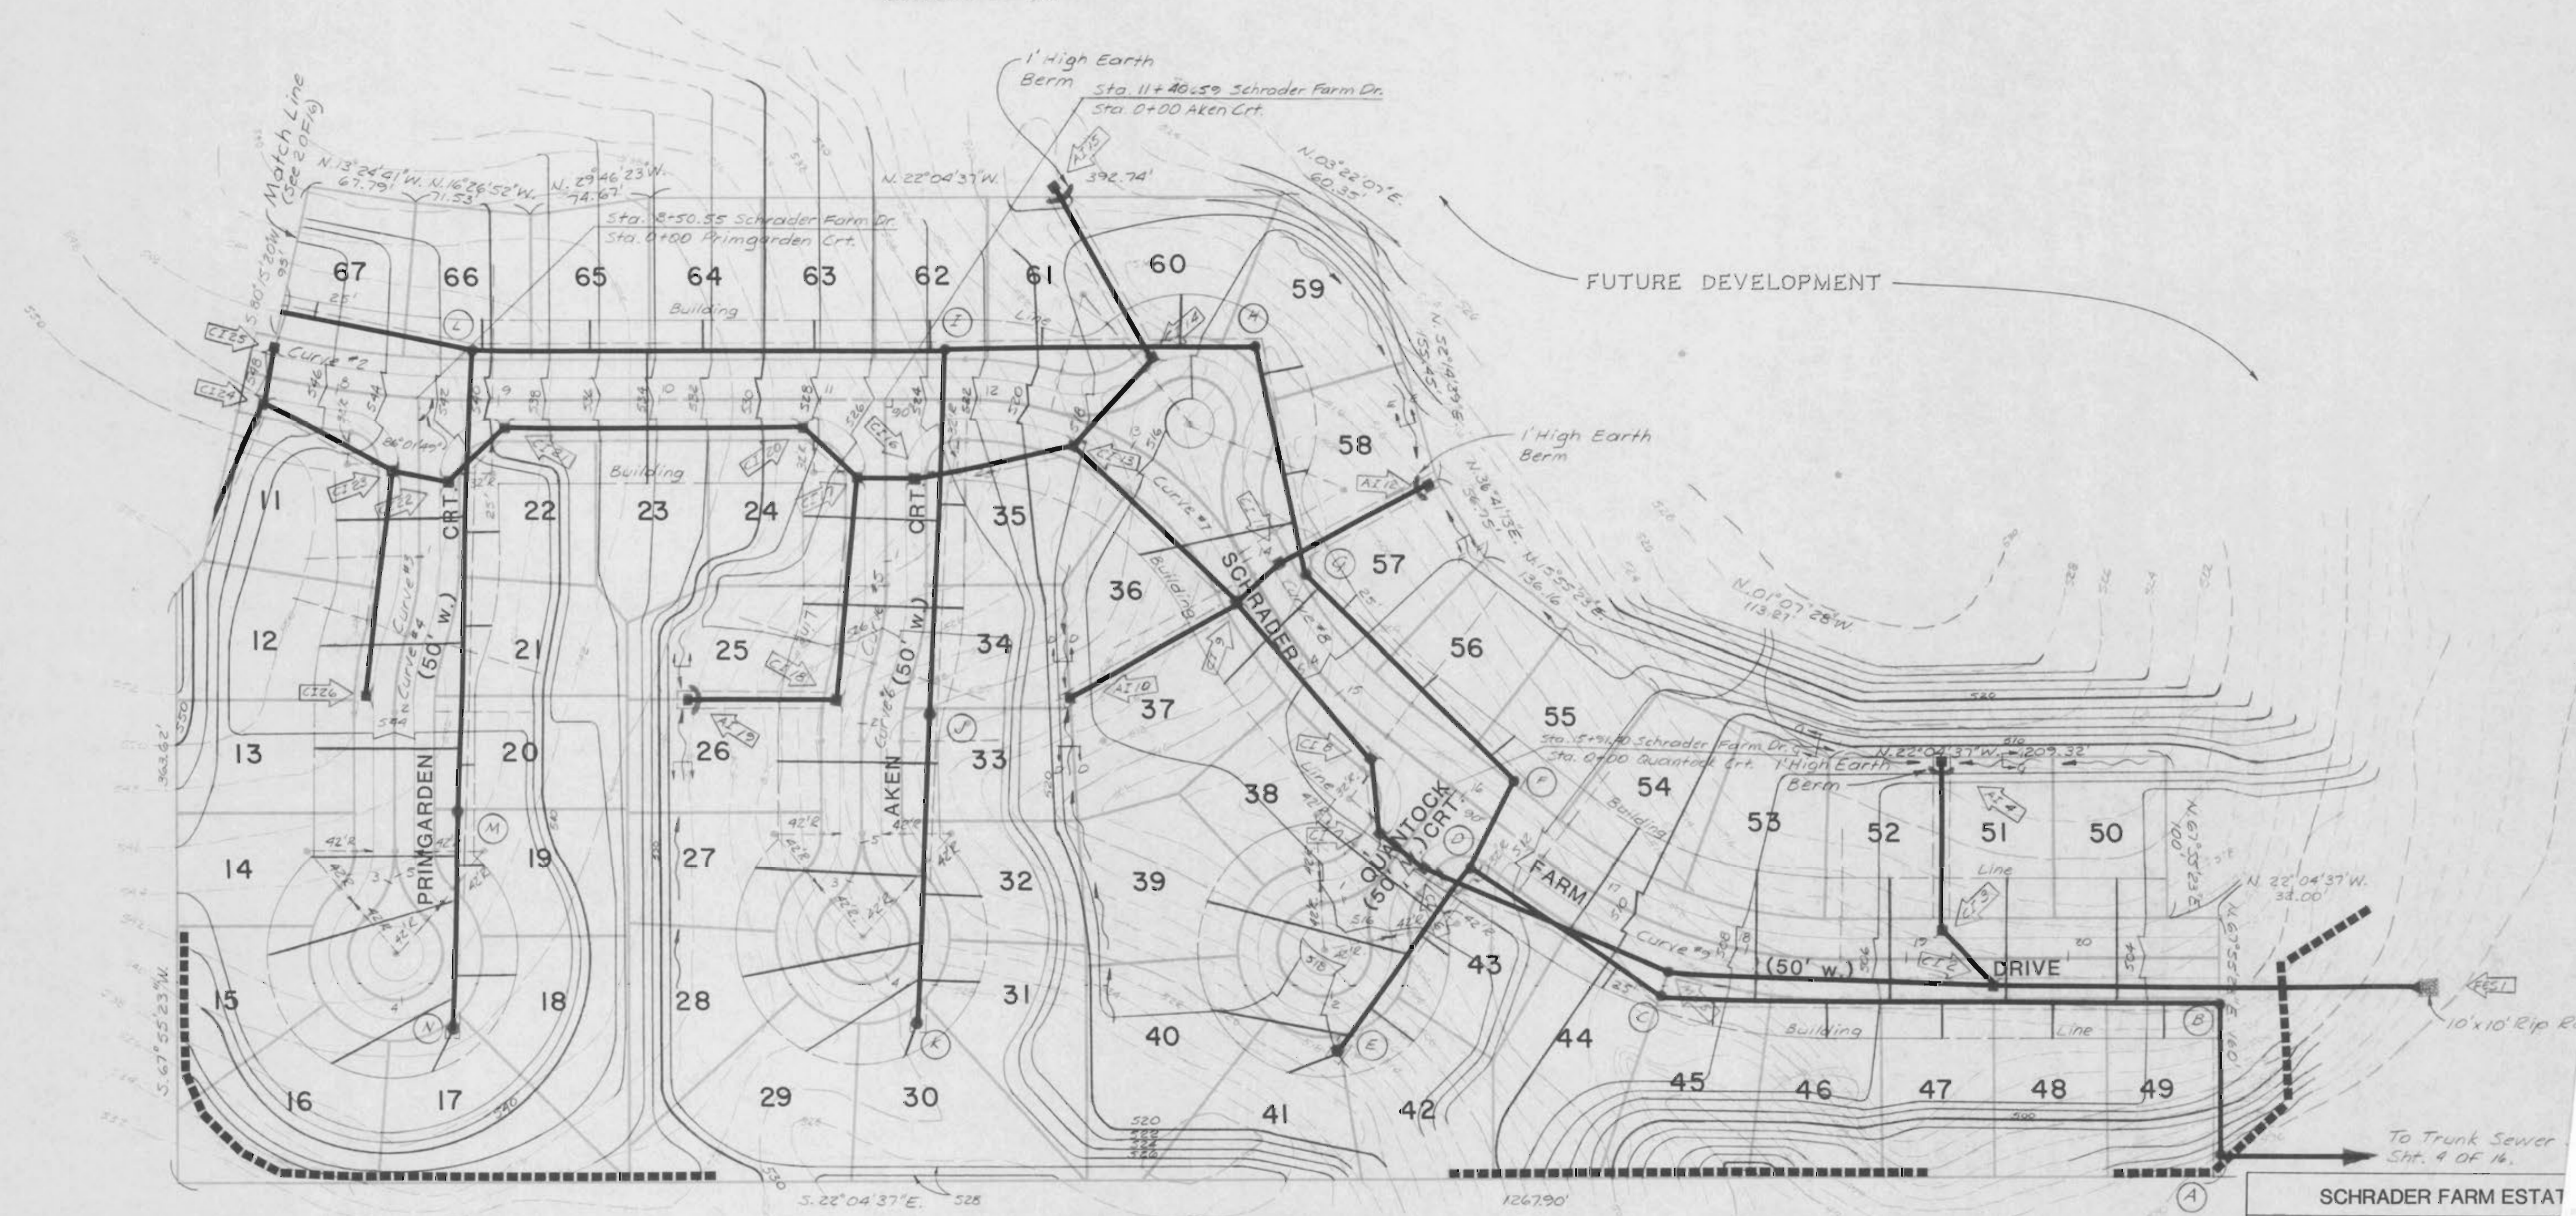

RALPH J. & MADELEINE  
D. PRINSTER  
DB. 670, P. 101

SCHRADER FARM ESTATE  
SITE & GRADING PLAN

**Fox & Cole**  
CONSULTING ENGINEERS

Drawn By <b>MWM</b>	Checked By <b>SMB</b>	Project Number <b>83-132</b>
Date <b>9-23-83</b>	Revisions	

BRIDGE - ELEVATION 504.47 - "L" CHISELED ON SOUTH END OF WEST HEADWALL OF STATE HIGHWAY K BRIDGE OVER BELLEAU CREEK, RM 68 P.E.M.A. STUDY MARCH 1978.  
TBM - 525.96 - "O" IN-OPEN, FIREPLUG NORTH SIDE MEDICO ROAD, CORNER OF COPPERFIELD SUBDIVISION