


Drawing name: V:\142405 Shady Creek Addition\Drawings\Improvements\2405 MP.dwg Plotted on: Aug 16, 2021 - 7:24am Plotted by: bmoeller

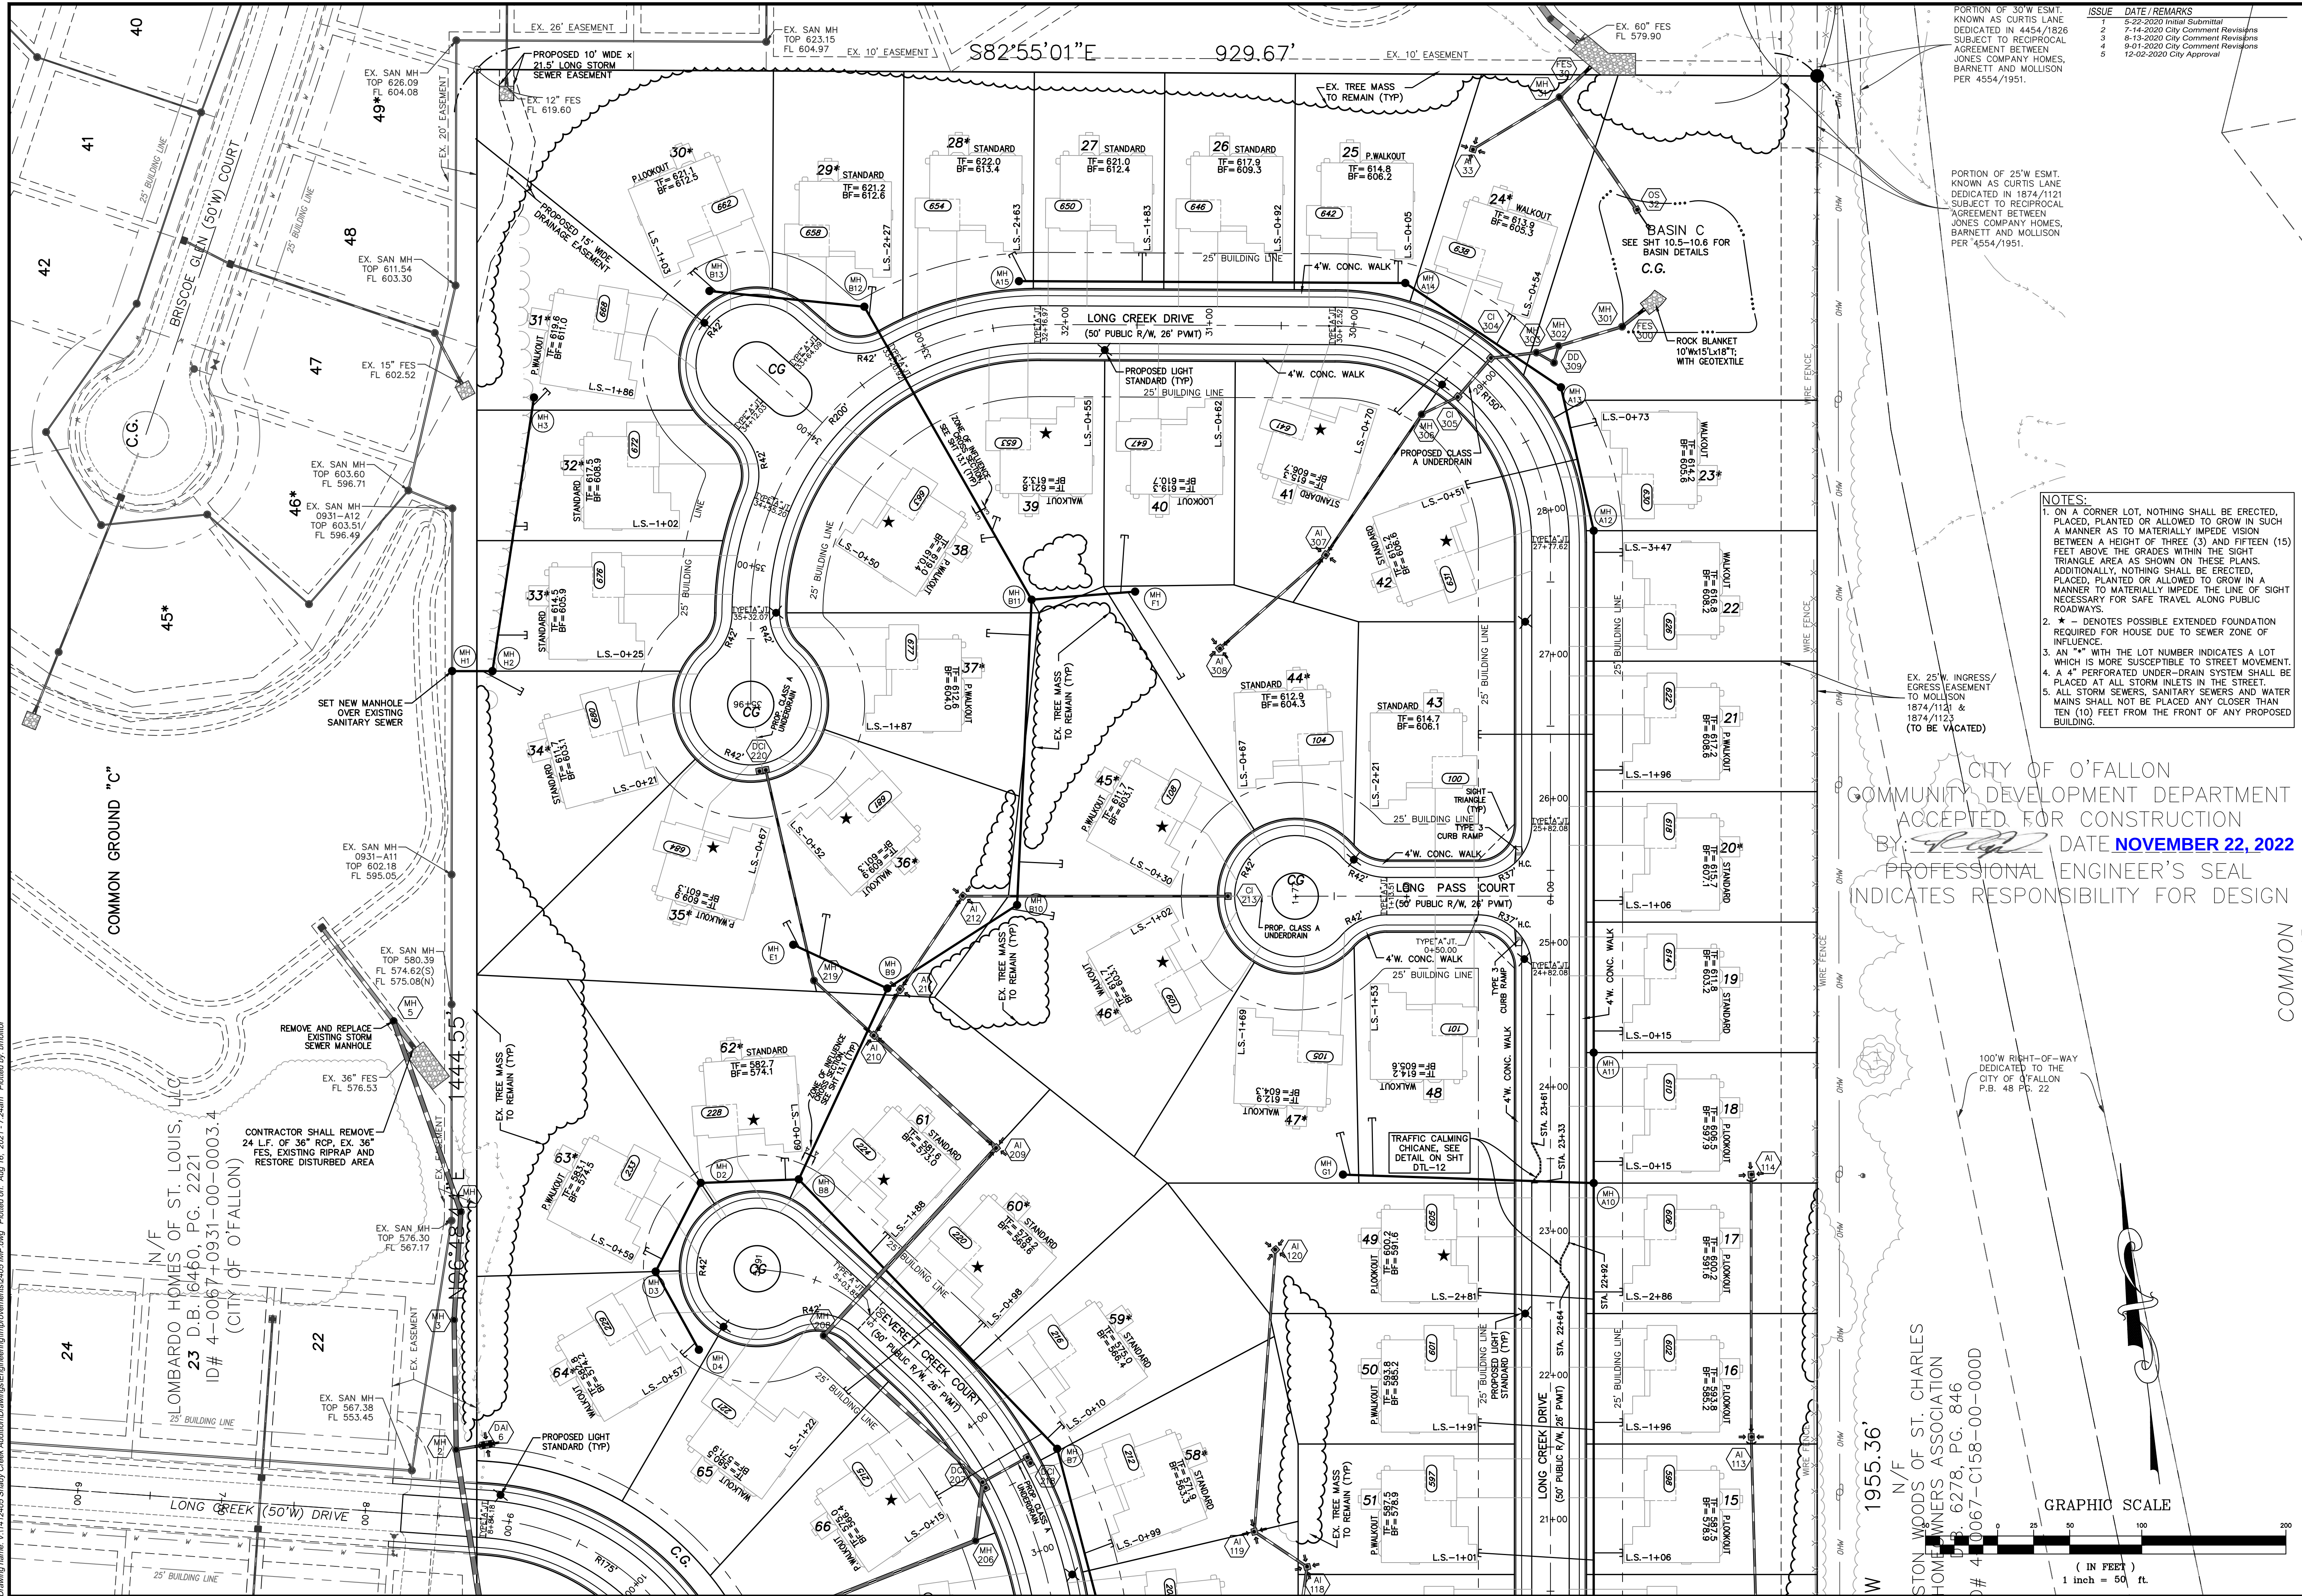

ISSUE	DATE/REMARKS
1	5-22-2020 Initial Submittal
2	7-14-2020 City Comment Revisions
3	6-11-2020 City Comment Revisions
4	9-01-2020 City Comment Revisions
5	12-02-2020 City Approval

PORTION OF 30'W ESMT. KNOWN AS CURTIS LANE DEDICATED IN 1874/1121 SUBJECT TO RECIPROCAL AGREEMENT BETWEEN JONES COMPANY HOMES, BARNETT AND MOLLISON PER 4554/1951.

PORTION OF 25'W ESMT. KNOWN AS CURTIS LANE DEDICATED IN 1874/1121 SUBJECT TO RECIPROCAL AGREEMENT BETWEEN JONES COMPANY HOMES, BARNETT AND MOLLISON PER 4554/1951.

- NOTES:
- ON A CORNER LOT, NOTHING SHALL BE ERRECTED, PLACED, PLANTED OR ALLOWED TO GROW IN SUCH A MANNER AS TO MATERIALLY IMPEDE VISION BETWEEN A HEIGHT OF THREE (3) AND FIFTEEN (15) FEET ABOVE THE GRADES WITHIN THE SIGHT TRIANGLE AREA AS SHOWN ON THESE PLANS. ADDITIONALLY, NOTHING SHALL BE ERRECTED, PLACED, PLANTED OR ALLOWED TO GROW IN A MANNER TO MATERIALLY IMPEDE THE LINE OF SIGHT NECESSARY FOR SAFE TRAVEL ALONG PUBLIC ROADWAYS.
 - ★ - DENOTES POSSIBLE EXTENDED FOUNDATION REQUIRED FOR HOUSE DUE TO SEWER ZONE OF INFLUENCE.
 - AN "X" WITH THE LOT NUMBER INDICATES A LOT WHICH IS MORE SUSCEPTIBLE TO STREET MOVEMENT.
 - A 4" PERFORATED UNDER-DRAIN SYSTEM SHALL BE PLACED AT ALL STORM INLETS IN THE STREET.
 - ALL STORM SEWERS, SANITARY SEWERS AND WATER MAINS SHALL NOT BE PLACED ANY CLOSER THAN TEN (10) FEET FROM THE FRONT OF ANY PROPOSED BUILDING.

CITY OF O'FALLON
COMMUNITY DEVELOPMENT DEPARTMENT
ACCEPTED FOR CONSTRUCTION
BY: *[Signature]* DATE **NOVEMBER 22, 2022**
PROFESSIONAL ENGINEER'S SEAL
INDICATES RESPONSIBILITY FOR DESIGN

PROJECT TITLE
SHADY CREEK ADDITION

THE **STERLING** CO.
ENGINEERS & SURVEYORS
5055 New Baumgartner Road
St. Louis, Missouri 63129
Ph 314-487-0440 Fax 314-487-8944
www.sterling-eng-survey.com
Corporate Certificate of Authority #001348

STATE OF MISSOURI
RODNEY ARNOLD
PE 2002016612
PROFESSIONAL ENGINEER

Date: 8/12/2021
RODNEY ARNOLD
LICENSE # PE-2002016612
Professional Engineer

Lombardo Homes of St. Louis, LLC
2299 Technology Drive, Suite 150
O'Fallon, Missouri 63368
Ph. (636) 265-2710
Fax (636) 695-3195
www.lombardohomesstlouis.com

P+Z No. P&Z NO
City No.
Date: 8/12/2021
Job No. 14-12-405
Page No.
4.2

SITE PLAN