


H:\CAD\234500-234500-234444\img\plans\improvement\Plans\23444 - C36 Water Details Sheet 2.dgn : Default, 7/1/2025 10:45:52 AM Plotted by efferman Plot Scale: 1:0000 at 11 in. Plot Driver: Vop15 PDF.plt, cpg Pen Table: Vop15 Plot Full.tbl
Revised 4-2-2023

NOTE: THIS DETAIL IS FROM PWSD#2

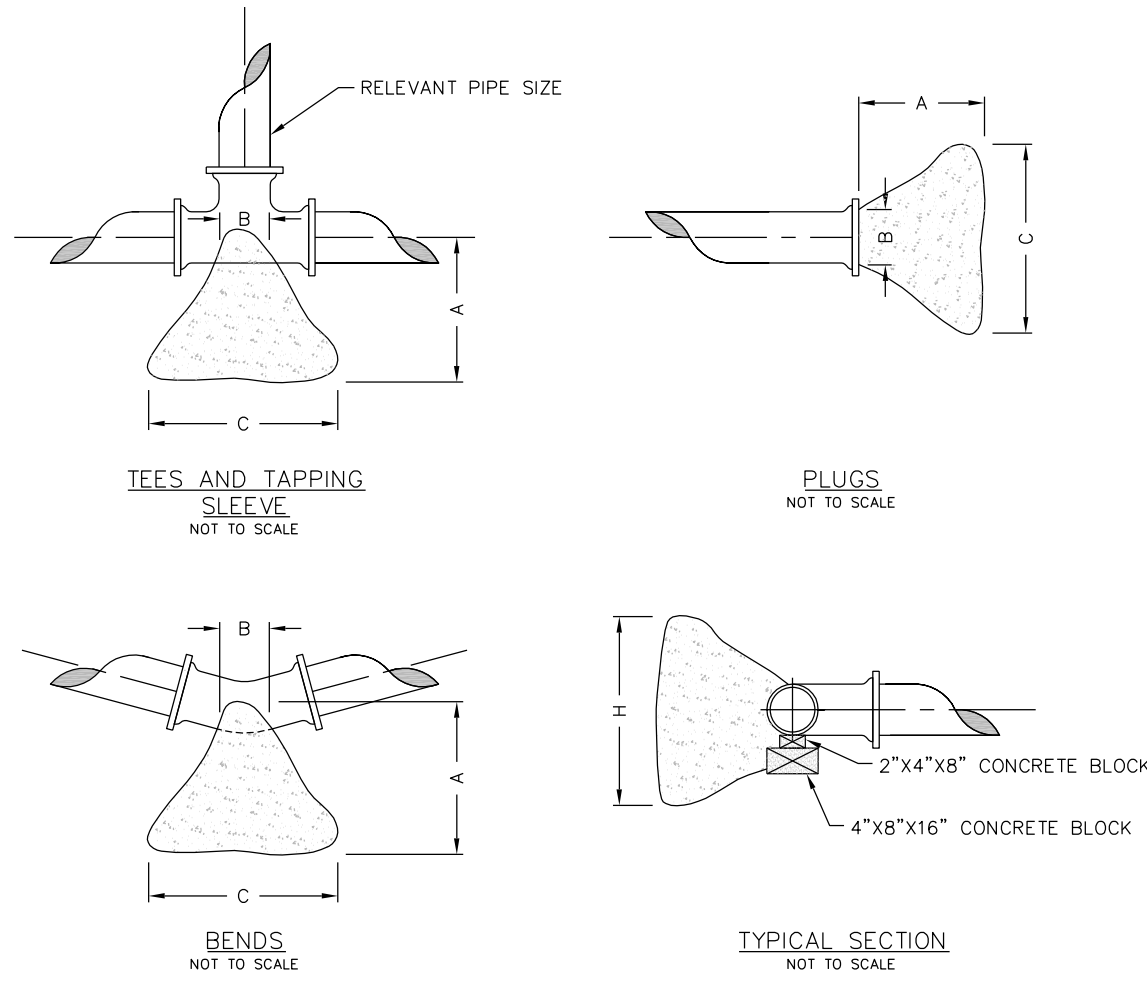

THRUST BLOCK DIMENSIONS - INCHES												
PIPE DIA.	ALL FTGS.		TEE PLUG TAPPING		90 DEGREE BEND		45 DEGREE BEND		22-1/2 BEND		11-1/4 BEND	
	A	B	C	H	C	H	C	H	C	H	C	H
4	14	4	24	12	26	15	18	12	12	12	12	12
6	16	6	36	18	36	24	30	18	24	12	12	12
8	20	8	36	30	42	36	36	24	24	18	18	12
10	20	10	48	36	66	36	36	28	24	18	18	18
12	24	12	68	36	82	42	52	36	40	24	28	18


NOTE

FOR FITTINGS LARGER THAN 12", SPECIAL RESTRAINT DESIGNS ARE REQUIRED.


HORIZONTAL THRUST BLOCKING
DETAIL "C"

NOTE: THIS DETAIL IS FROM PWSD#2


Buffalo box is an acceptable product to use.
Tyler 562-S and 564-S are acceptable products.

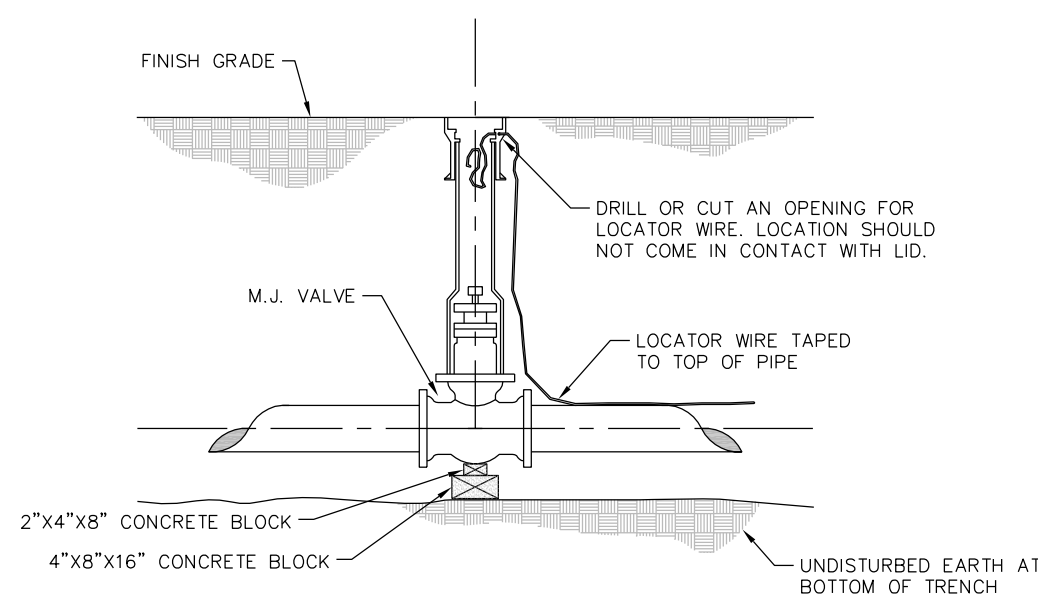


GATE VALVE DETAIL
DETAIL "D"

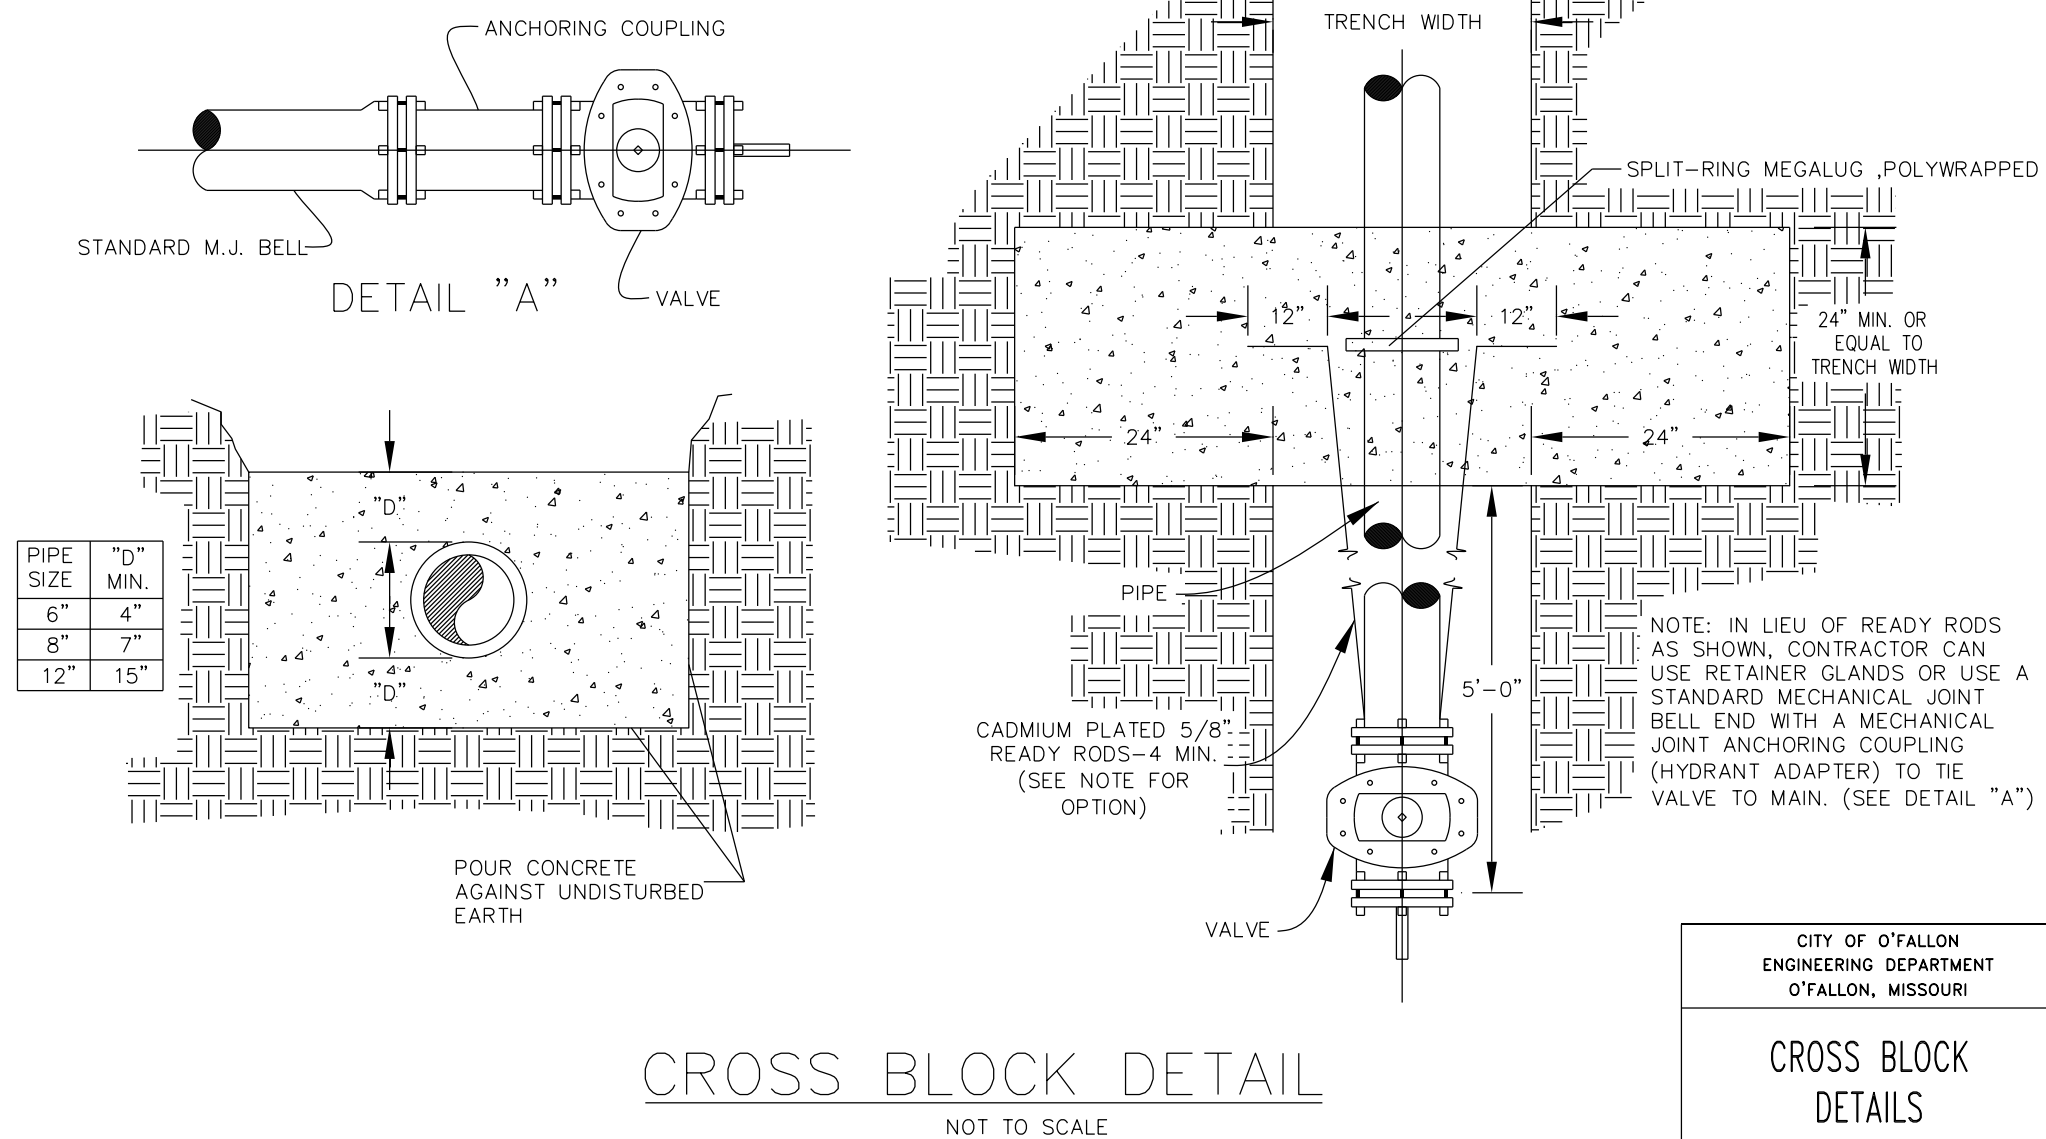

CROSS BLOCK DETAILS

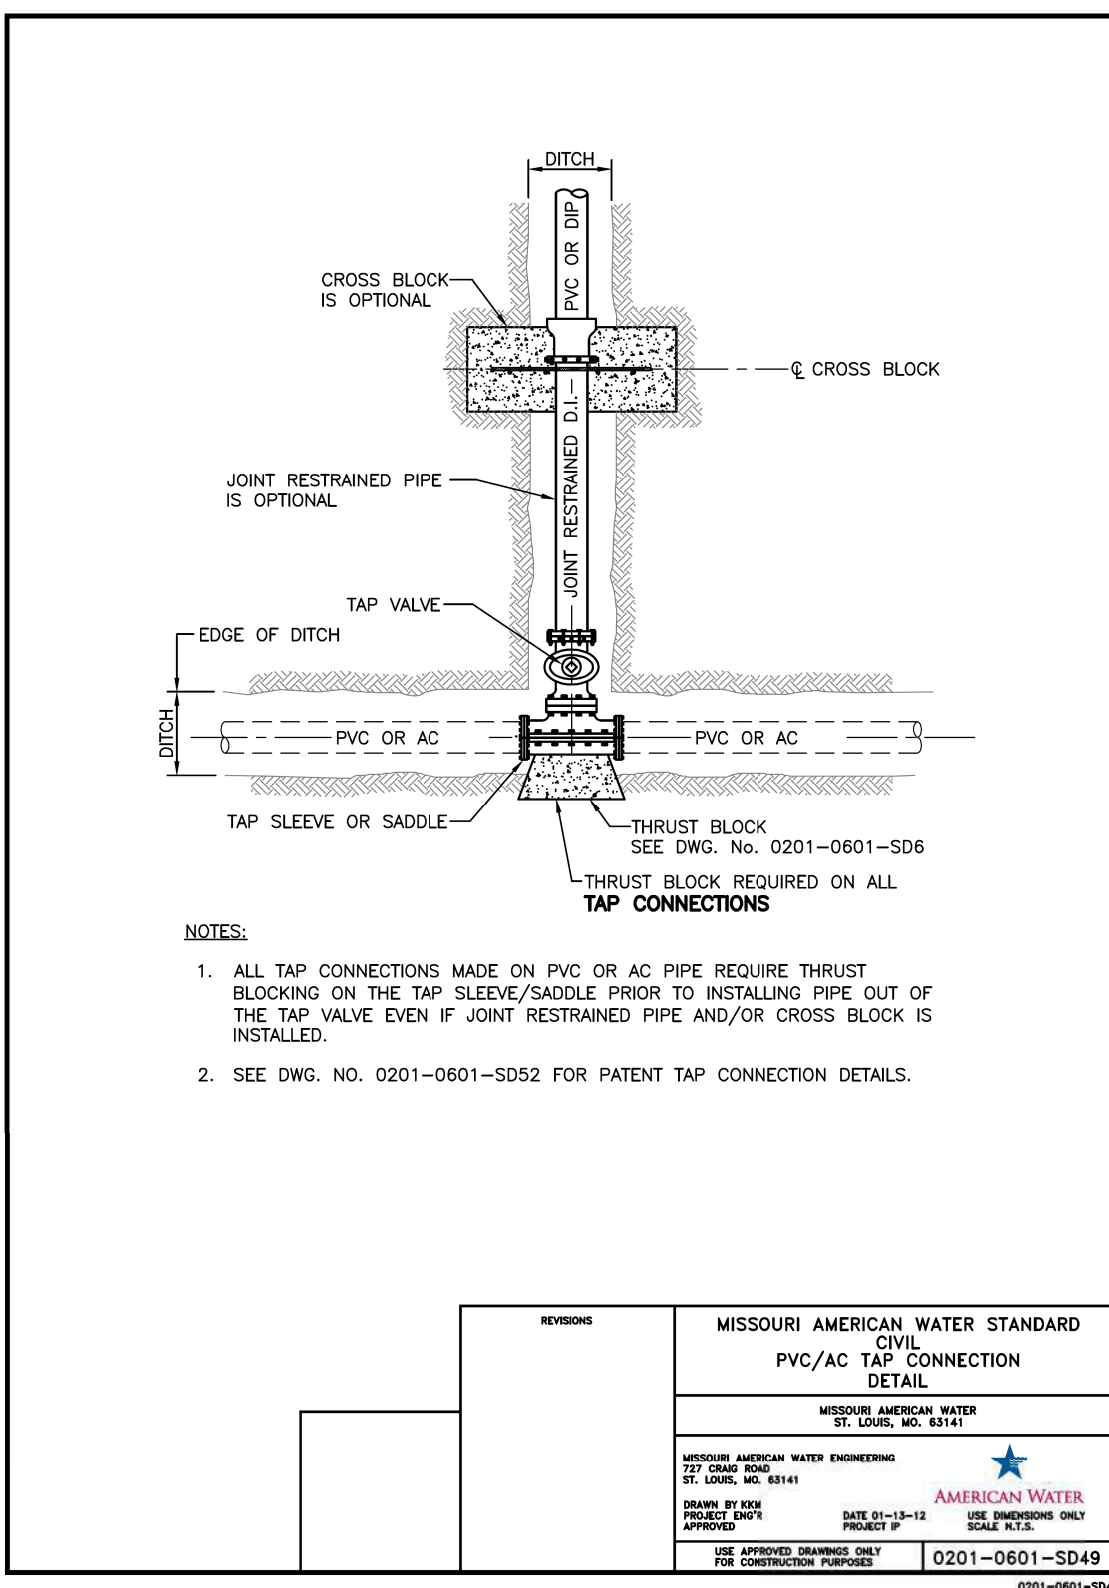

ECLIPSE NO. 85 GROUND HYDRANT

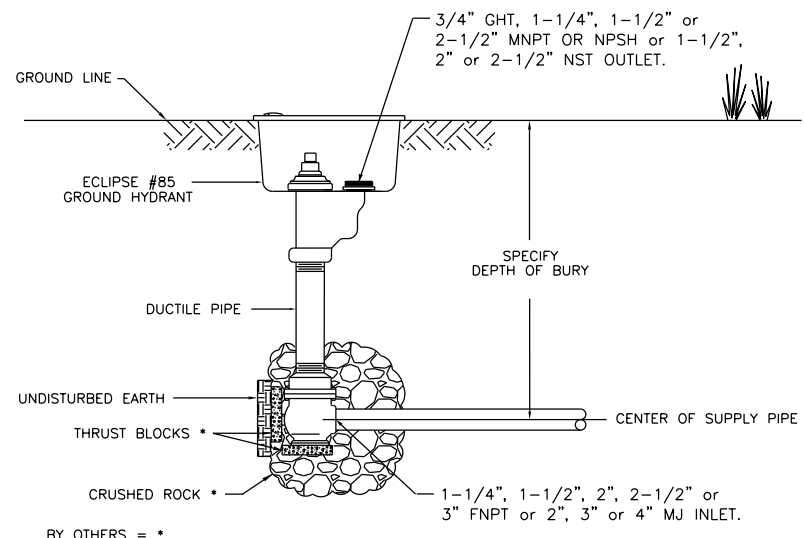

Ground Hydrants shall be self-draining, non-freezing, compression type with a 1-3/8" main opening, and operated with a "T" Handle operating handle. Inlet shall be (2", 2-1/2" & 3" FNPT, or 2", 3" or 4" MJ). Outlet shall be (3/4" GHT or 1", 1-1/4", 1-1/2", 2" or 2-1/2" MNPT or 1-1/2", 2" or 2-1/2" NST).

Hydrants shall have a (ductile iron (STD), galvanized steel, stainless steel, or brass) exterior casing pipe, a galvanized (STD), stainless steel or brass) interior non-turning operating rod with a heavy wall (cast iron (STD), or brass) box and locking lid.

Principal interior operating parts shall be brass, bronze and aluminum and be removable for servicing without excavating the hydrant.

Ground Hydrants shall be set in 4 cubic feet of crushed stone to allow for proper drainage of the hydrant. Recommendations of the AWWA should followed when installing the hydrant.


Hydrants shall be Eclipse No. 85 Eclipse Blow-Off Hydrant as manufactured by John C. Kupperle Company, St. Louis, MO or approved equal.

BLOW-OFF DETAIL


NO.	DATE	REVISION	THIS DRAWING IS THE PROPERTY OF THE KUPPERLE FOUNDRY COMPANY. IT IS NOT TO BE USED OR DUPLICATED WITHOUT PERMISSION OF THE OWNER.

DRAWN C.B.	APPROVED B-28-09	DATE 8-28-09	MATL.	PART NO. #85 BLOW-OFF HYDRANT	SCALE TO FIT
---------------	---------------------	-----------------	-------	-------------------------------	--------------

KUPPERLE FOUNDRY COMPANY 2511 NORTH 8TH STREET, ST. LOUIS, MO 63102 314-261-6138 FAX 314-212-2829 http://www.hydrants.com	
--	--

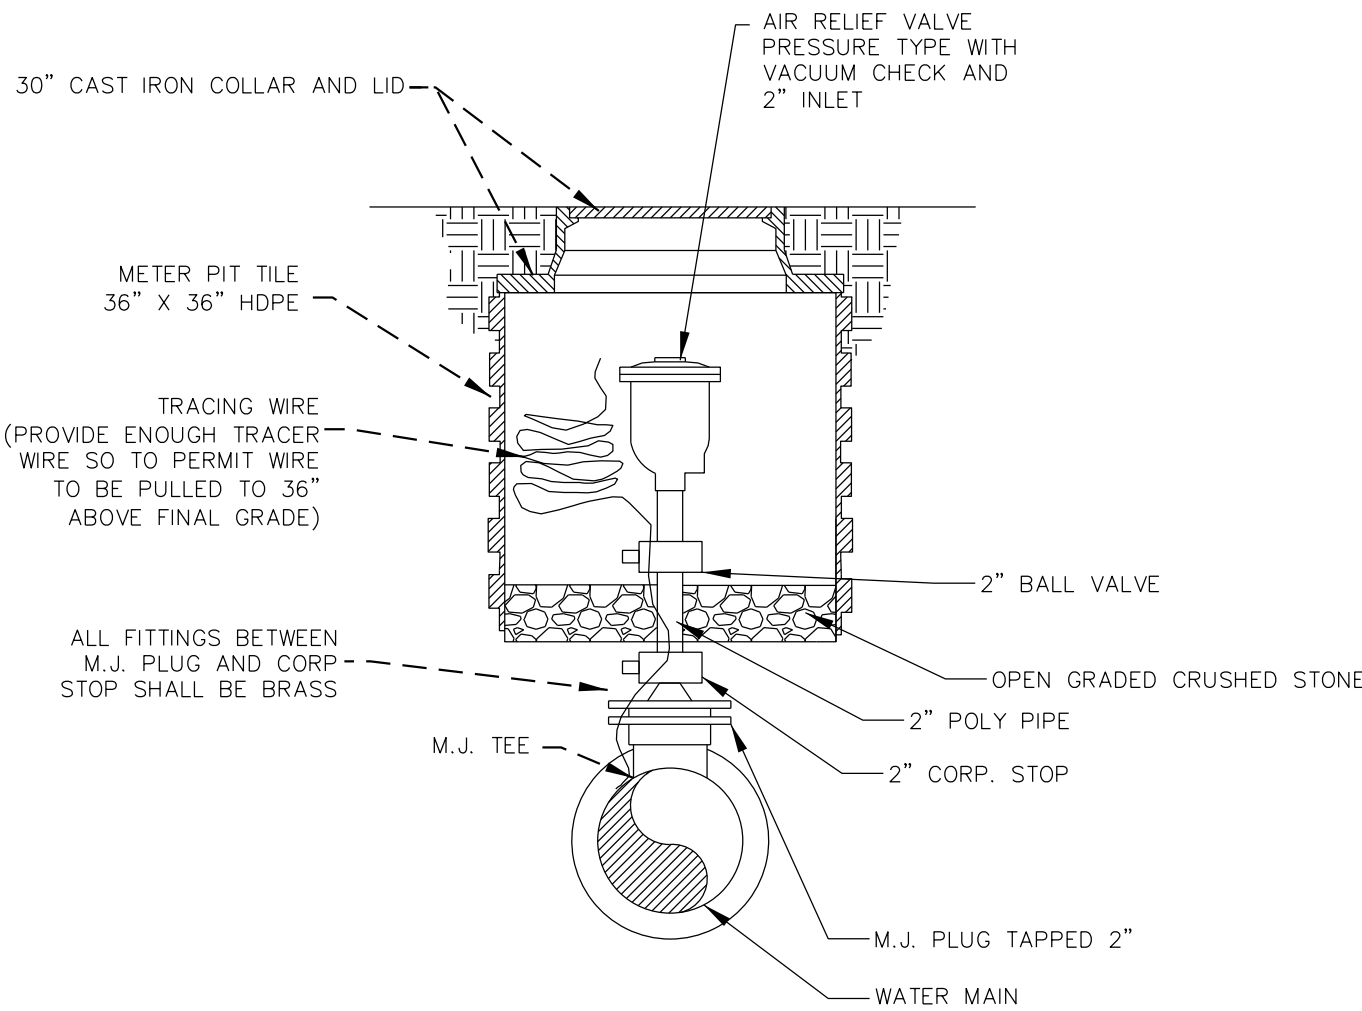

AIR RELIEF ASSEMBLY
NOT TO SCALE

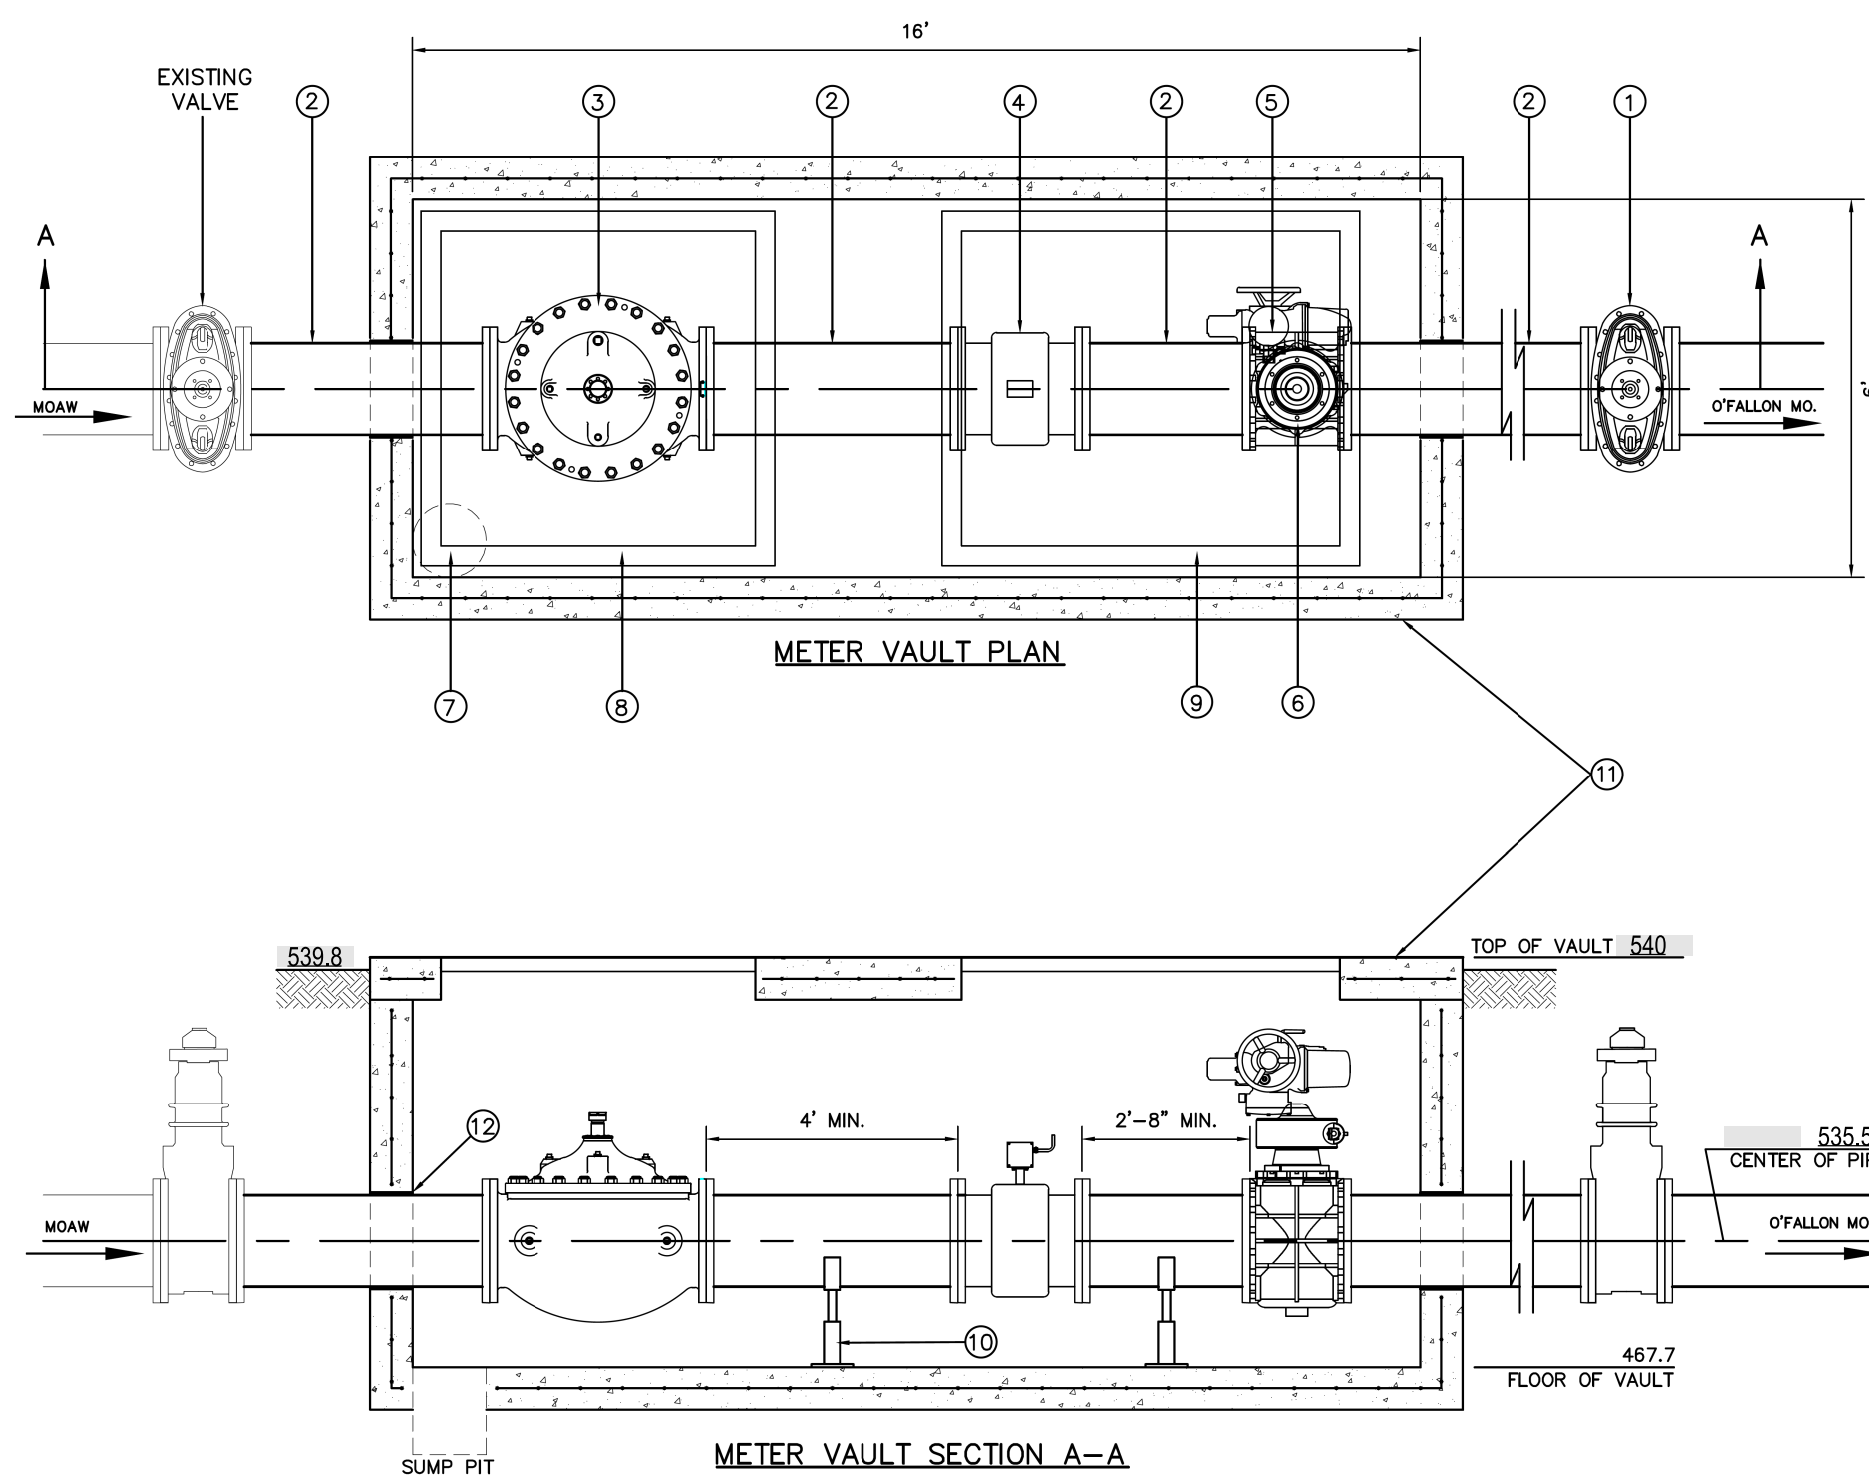

METER VAULT MATERIAL LIST		
NO.	DESCRIPTION	QTY.
1	16" MUELLER GATE VALVE (MOAW SPEC. SECTION 15151)	1
2	DIA. SPOOL MJ - FLANGE (MOAW SPEC SECTION 15106)	4
3	16" CLA-VALVE	1
4	BADGER M2000 ELECTROMAGNETIC FLOW METER	1
5	DeZURIK PLUG VALVE (SUPPLIED BY OTHERS)	1
6	ROTORK ACTUATOR (SUPPLIED BY OTHERS)	1
7	AMT 523C-95 SUMP PUMP OR EQUAL	1
8	HALLIDAY WS2 5'X5' ACCESS HATCH	1
9	HALLIDAY WS2 6'X5' ACCESS HATCH	1
10	TRUMBULL SADDLESTYLE PIPE SUPPORT OR EQUAL	2
11	PRECAST CONCRETE UTILITY VAULT (ASTM C858)	1
12	PIPE SEAL	2

METER VAULT DETAILS

See Water Spec.at: www.ofallonmo.gov/departments/water_and_sewer/o_fallon_s_water_system.php

WATER DETAILS:
SHEET 2

PARCEL ID: 23115-186-00-00245
CITY OF OFALLON
PERMIT NO: 65925-00001
PROJECT #23444

8265 MEXICO ROAD,
OFALLON, MO 63376


07-01-23
C36

STRAWBERRY FARMS

MISSOURI AMERICAN WATER STANDARD
CIVIL
PVC/AC TAP CONNECTION
DETAIL
MISSOURI AMERICAN WATER
101 LOUIS, MO. 63141
SECTION: MISSOURI AMERICAN WATER
27 LOUIS, MO. 63141
THANK YOU FOR YOUR BUSINESS
DATE: 01-12-12
USE: ENGINEERING ONLY
USE: ENGINEERING ONLY
0201-0601-SD49
0301-0601-0344


VOLZ
incorporated
10849 Indian Head Trl. Bldg. 100
St. Louis, MO 63114
314-426-6212 Main
314-890-1250 Fax
www.volzinc.com
AUTHORITY #203

McKELVEY
HOMES
Building A Tradition Of Excellence Since 1888
424 S. WOODS MILL RD., SUITE 110
TOWN & COUNTRY, MISSOURI 63017

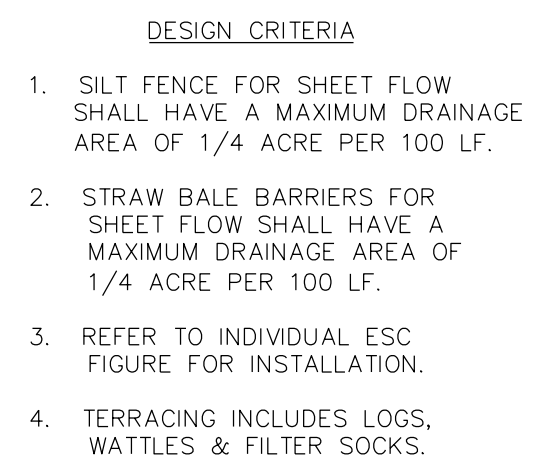

CITY OF O'FALLON
ENGINEERING DEPARTMENT
O'FALLON, MISSOURI

SPACING CHART
FOR ESC DEVICES

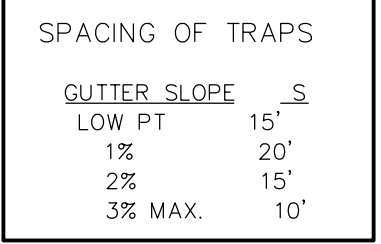CURB INLET
PROTECTION

1. MAXIMUM DRAINAGE AREA - 1 ACRE.
2. PEAK RUNOFF SHALL NOT EXCEED 2 CFS BASED ON A 6-MONTH STORM EVENT.
3. OTHER SEDIMENT PROTECTION PRODUCTS MAY BE USED, SUCH AS FIIR FENCE™.




St. Charles County Erosion & Sediment Controls Standard Drawings

**AREA INLET
PROTECTION
FABRIC DROP**


DATE: MARCH 2008	DRAWING ESC-14
----------------------------	--------------------------



VOLZ
Incorporated
0849 Indian Head Ind'l. Bldg.
St. Louis, Missouri 63132
314.426.6212 Main
314.890.1250 Fax

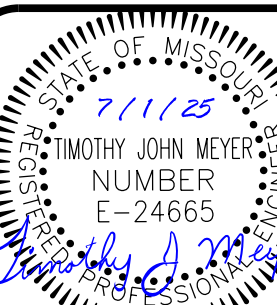

TIMOTHY J MEYER
Professional Engineer
MO E-24665

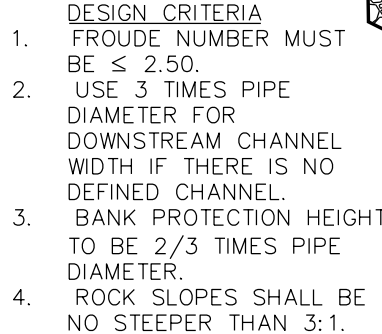

CITY OF O'FALLON
ENGINEERING DEPARTMENT
O'FALLON, MISSOURI

TEMPORARY OUTLET
PIPE DISCHARGE
PROTECTION




- CRITERIA
1. SILT FENCE SHALL BE 24 INCHES HIGH.
 2. SILT FENCE SHALL NOT BE USED FOR CONCENTRATED FLOWS.
 3. GEOSYNTHETIC REINFORCED SILT FENCE BACKING MAY BE USED IN LIEU OF WIRE MESH.
 4. WIRE MESH WILL BE USED AT LOCATIONS SHOWN ON THE APPROVED SWPPP.

NOTE: IF FABRIC IS INSTALLED BY EQUIPMENT DESIGNED
TO SLICE INTO THE GROUND, THE TRENCH IS NOT REQ'D.

JOINING SECTIONS OF SILT FENCE

CITY OF O'FALLON
ENGINEERING DEPARTMENT
O'FALLON, MISSOURI

SILT FENCE INSTALLATION
SHEET FLOW (ONLY)

 


DESIGN NOTES

1. DIVERT ALL RUNOFF TO A SEDIMENTATION CONTROL DEVICE.
2. PROVIDE WATER SUPPLY FOR WASHDOWN.

St. Charles County Erosion & Sediment Controls Standard Drawings

**CONSTRUCTION
TRAFFIC WASH-OFF
PAD**

DATE: APRIL 2008	DRAWING ESC-4
----------------------------	-------------------------

 

BURY 1' FABRIC ALONG
- BOTTOM AND EDGE OF
TRENCH.

OR STRAPS OR
TO TIE DOWN
ER FABRIC. 7

WOOD CHIP BARRIER DESIGN

D.A. PER 100' BERM	FILTER FABRIC	BERM HEIGHT
0.5 AC	NO	3'
0.75 AC	YES	3'
1 AC MAX	YES	6

CRITERIA

1. WOOD CHIPS GENERATED FROM ON-SITE CLEARING OPERATIONS CAN BE USED.
2. THIS DEVICE MAY BE USED AS AN ALTERNATIVE FOR SILT FENCE.
3. BARRIER MUST BE AT LEAST 5' FROM A DISTURBED EMBANKMENT (EITHER SIDE).
4. REFER TO TABLE FOR DESIGN DETAILS.

St. Charles County
Erosion & Sediment Controls
Standard Drawings

WOOD CHIP BARRIER INSTALLATION

DATE: APRIL 2008	DRAWING ESC-7
----------------------------	-------------------------

H:\CAND\234000-234999\23444\ImpPlans\23444 - C38 SWPP Details Sheet 1.dgn : Default
 7/1/2025 10:46:14 AM Plotted by: eherman Plot Scale: 1:0000 Plot Driver: Vol215 pof.plt Pen Table: Vol215 Plot Full th



Proudly made in the USA by Pollution Solution, Inc.






6" tube for multiple or large plans. Hasps and combo pad locks included.



1



1. HANDICAP PARKING SPACES AND ACCESS AISLE PAVEMENT MARKINGS TO BE PAINTED BLUE
2. SEE SHEET C33 FOR MAIL KIOSK ROOF COVERING DETAILS.

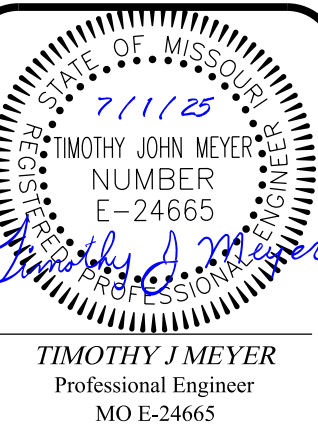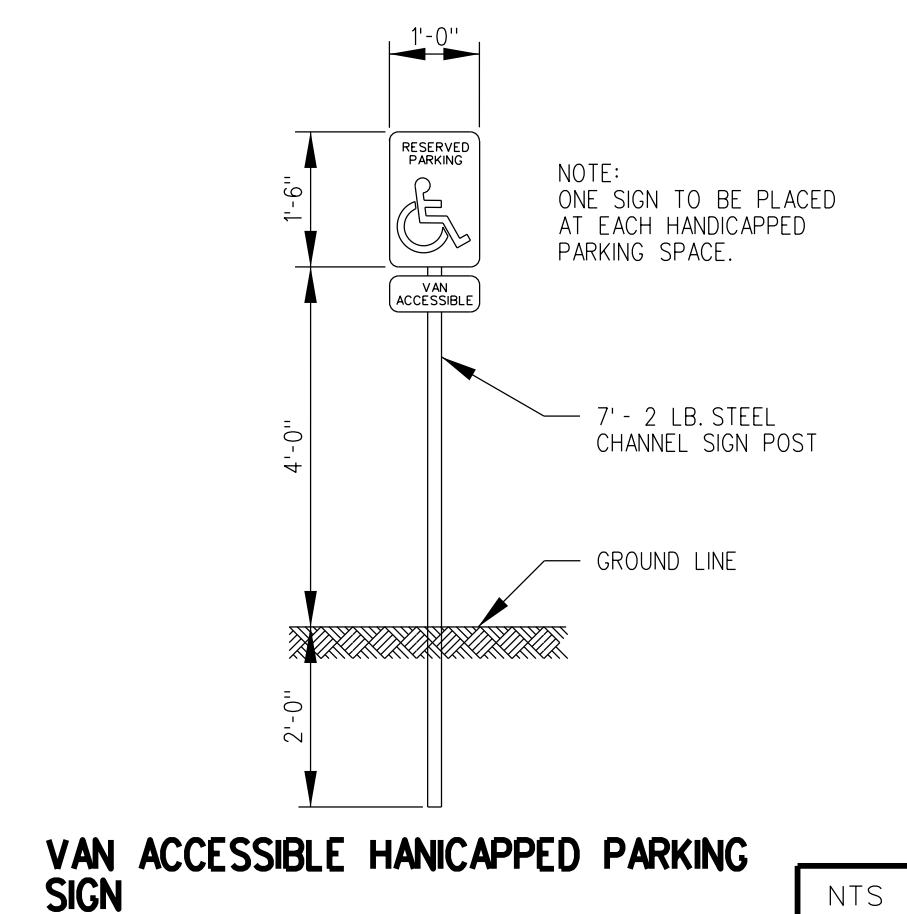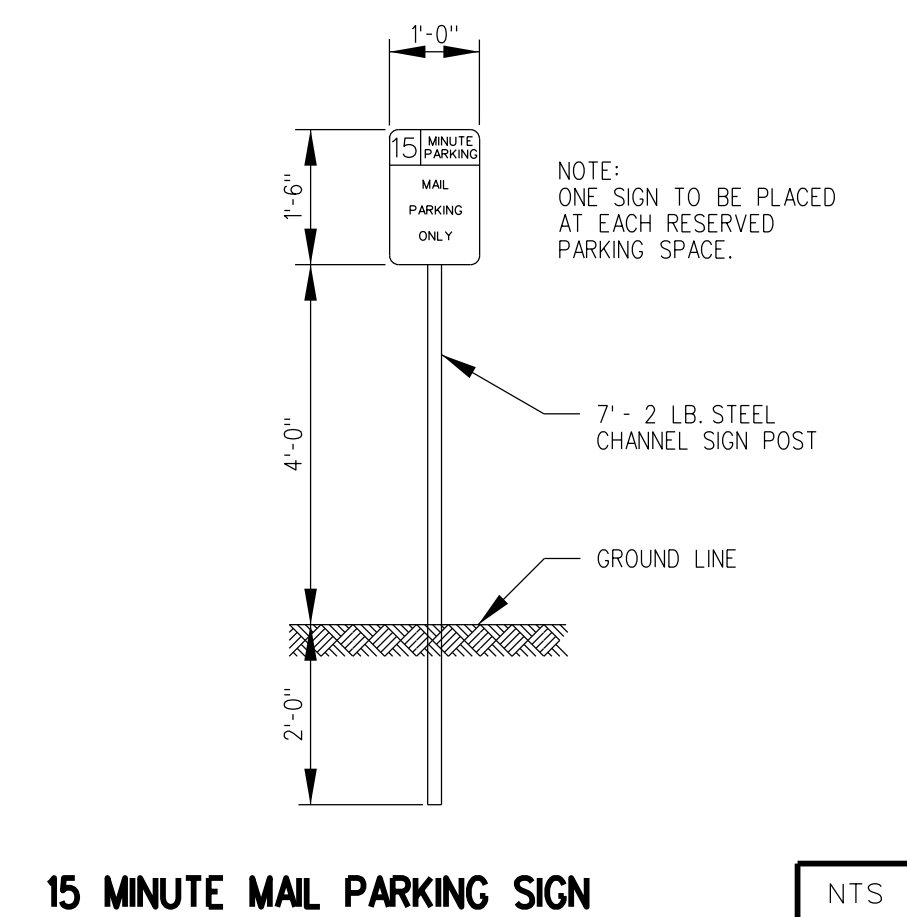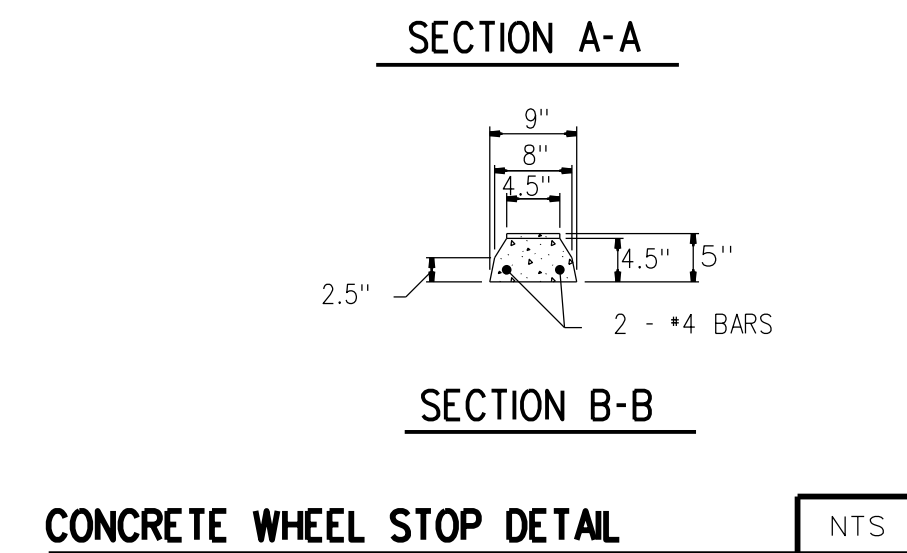 

STRAWBERRY FARMS

PARKING AREA WARPING

PARCEL ID: 2-0119-1766-00-0024.5	8265 MEXICO ROAD, OFALLON, MO 63376
CITY OF OFALLON	
PERMIT No: RSP25-000001	

PARCEI ID: 2-0119-1766-00-00245



CITY OF FALLON

PROJECT #23444

07-01-25


C41

H:\CADD\234500\234500-23444-MapPlan\Imp\movement\Plan\23444 - C42 Line of Sight Profile.dwg - Master Model 7/17/2023 10:46:56 AM Plotted by: sherman Plot Scale: 50.000000 / in. Plot Driver: Volz15 PGP pltdlg Pen Table: Volz15 Plot Full B

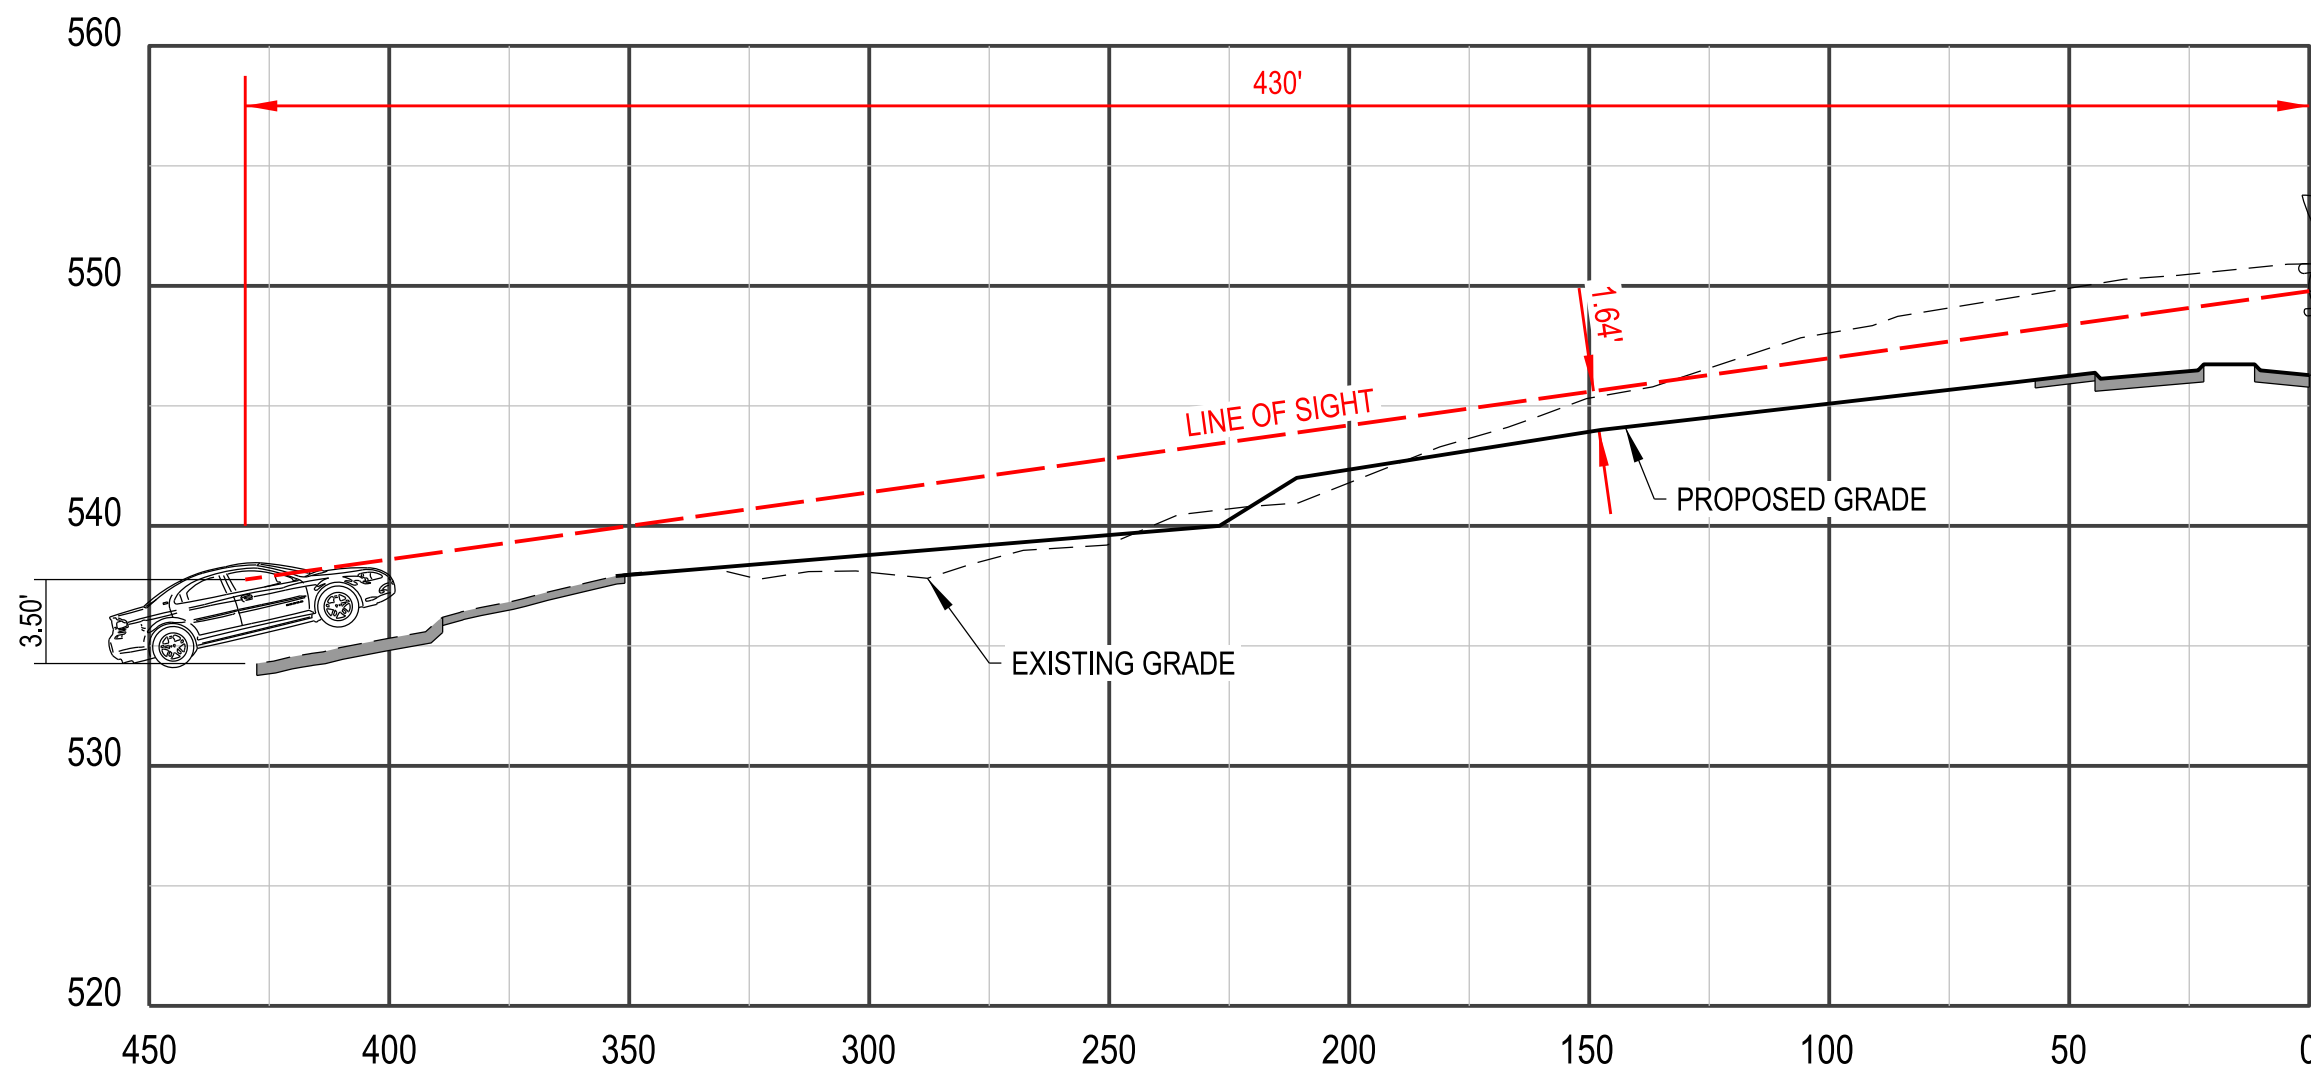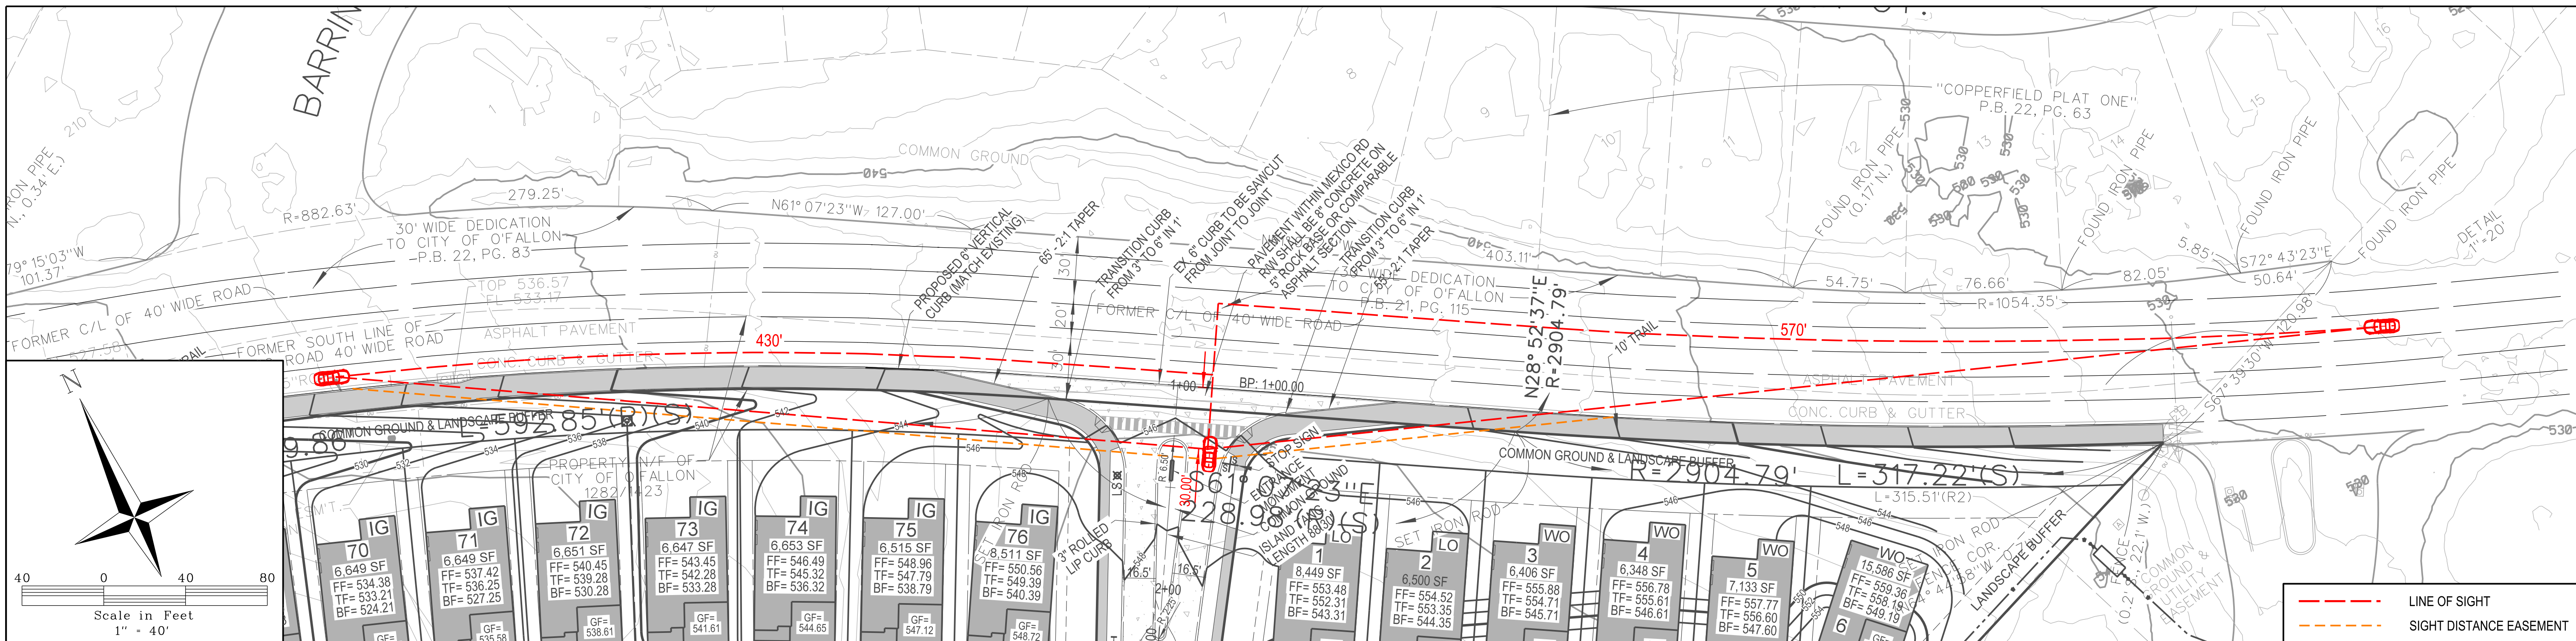


SIGHT DISTANCE - LOOKING LEFT

HORIZONTAL SCALE: 1" = 50'
VERTICAL SCALE: 1" = 10'

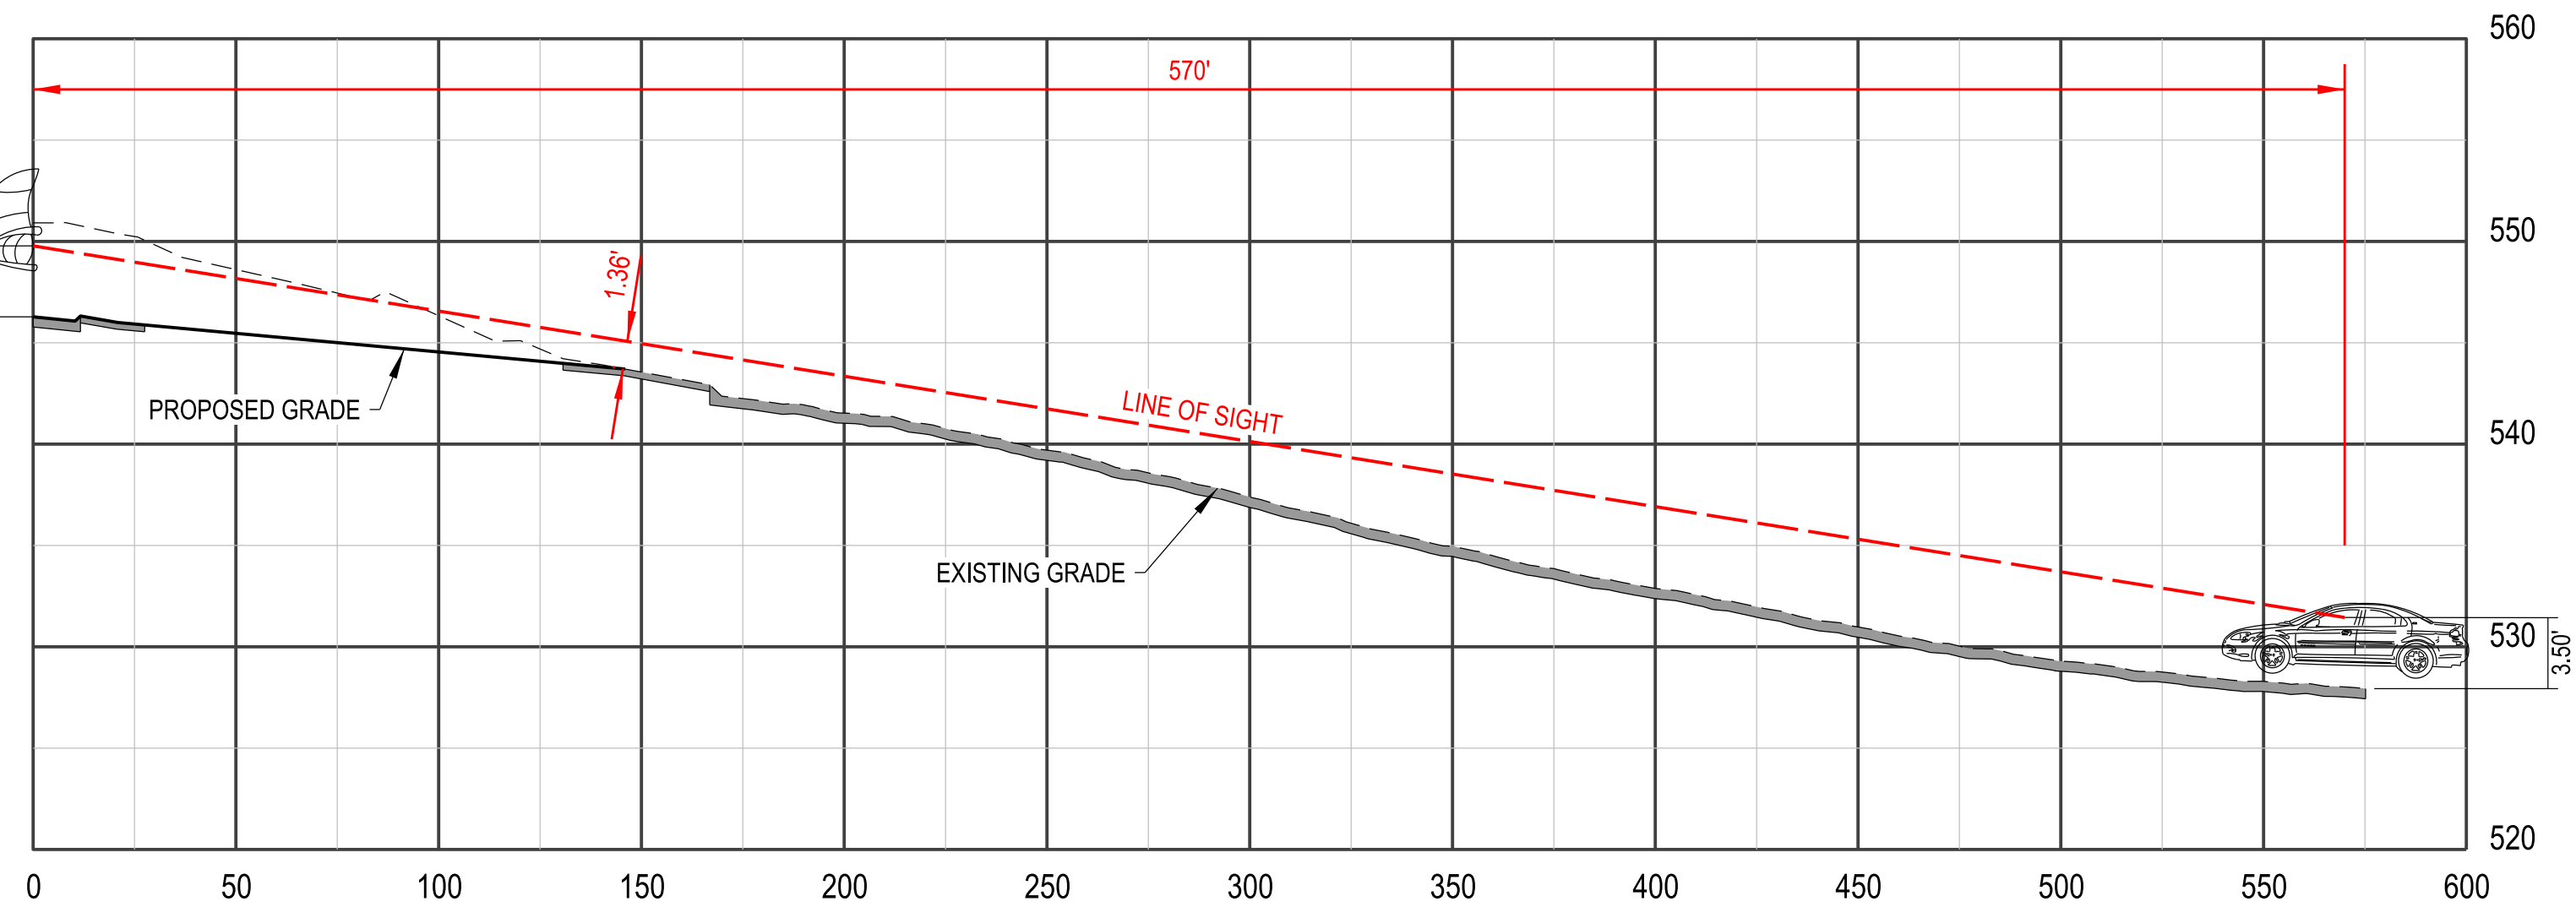

SIGHT DISTANCE - LOOKING RIGHT

HORIZONTAL SCALE: 1" = 50'
VERTICAL SCALE: 1" = 10'

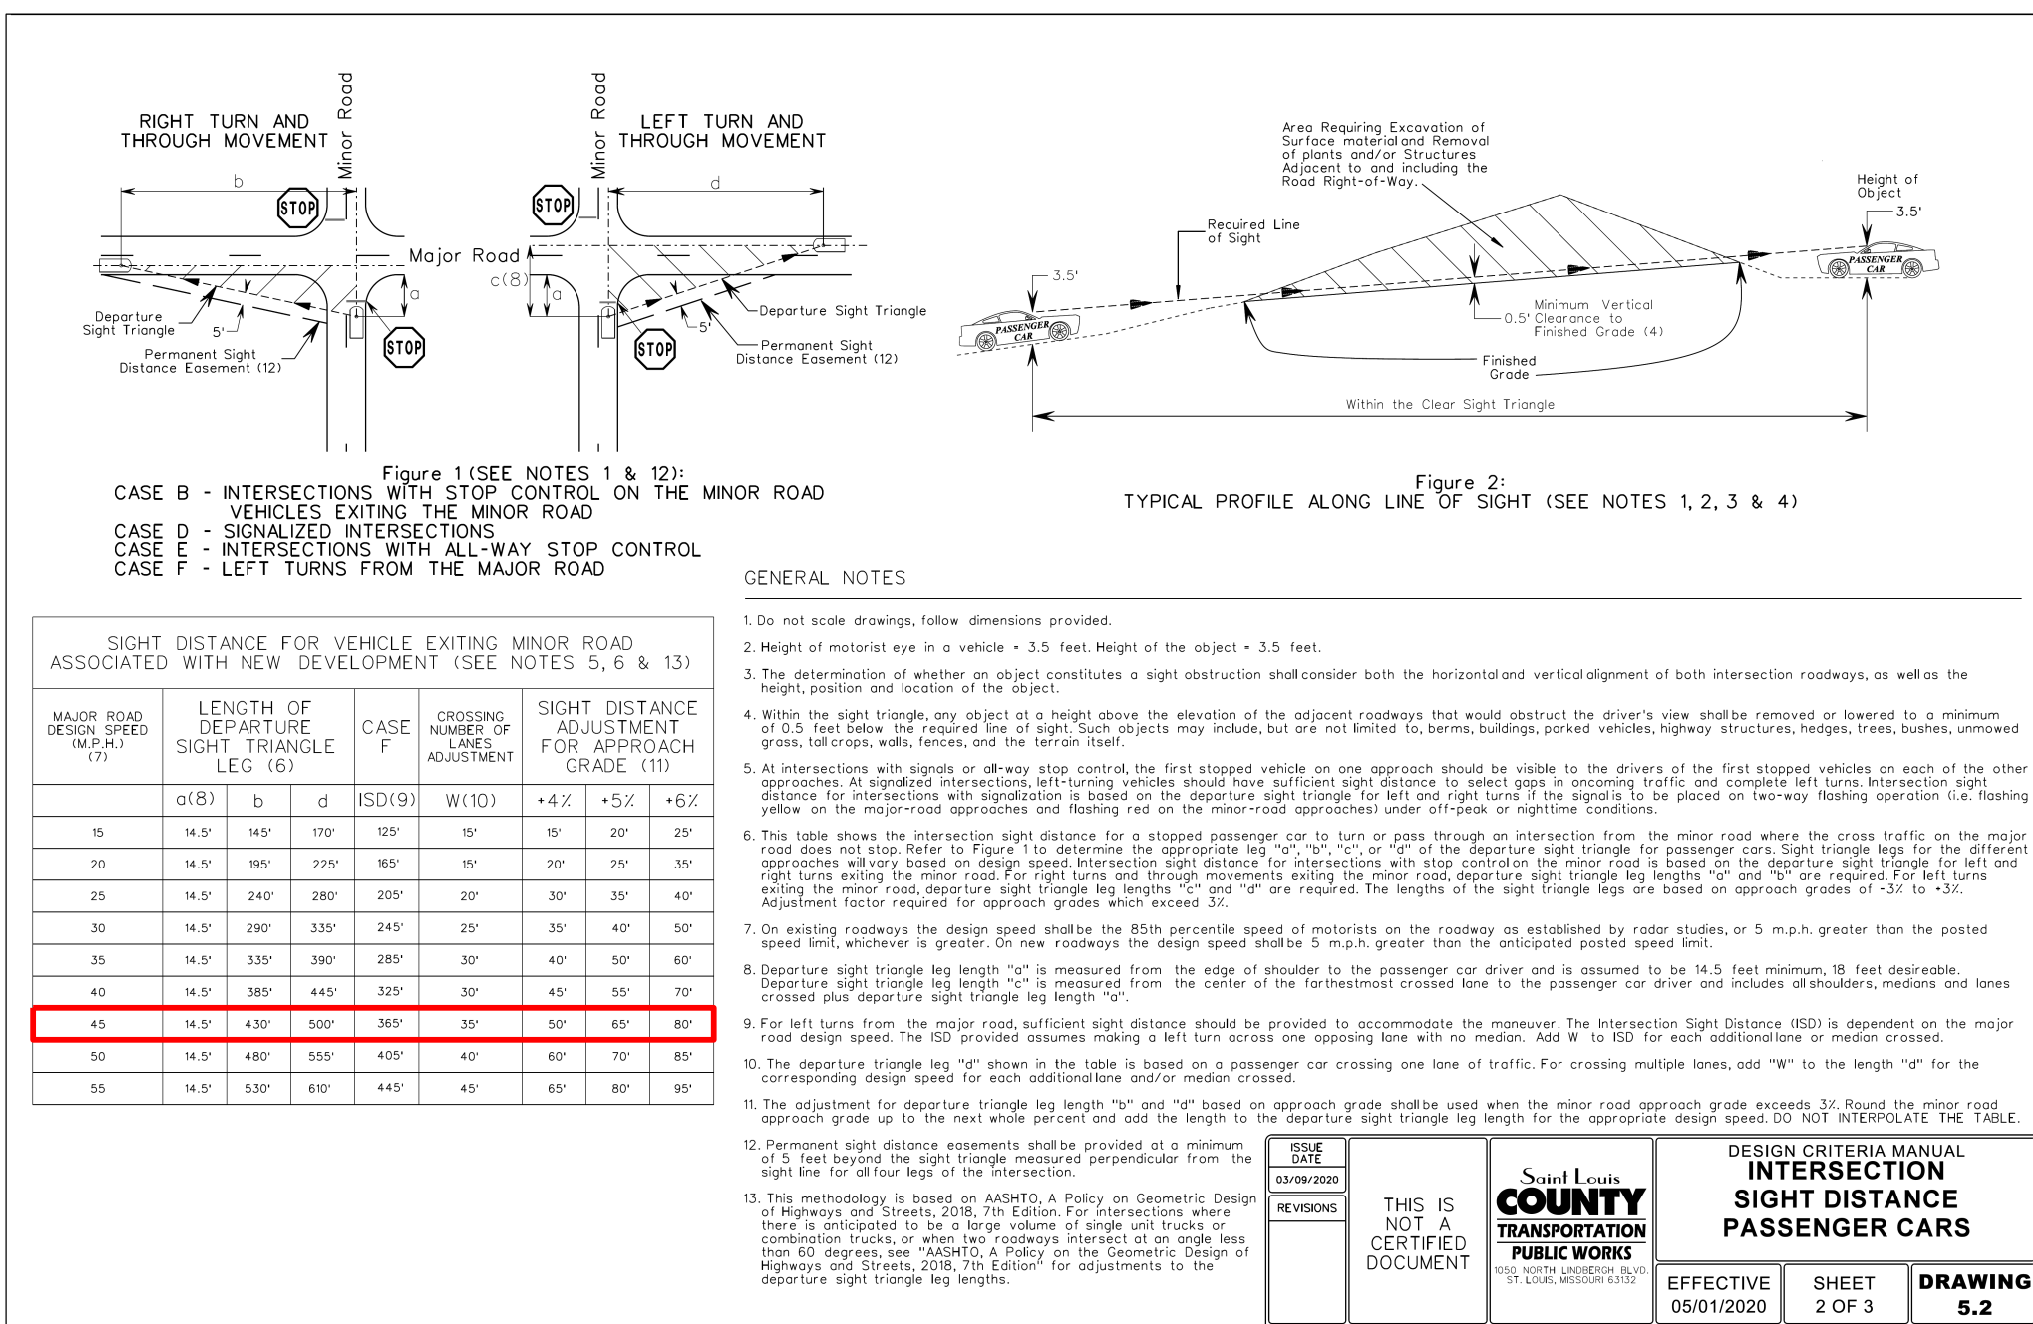

MEXICO ROAD
POSTED SPEED LIMIT

SPEED
LIMIT
40

MEXICO ROAD
DESIGN SPEED LIMIT

SPEED
LIMIT
45


McKELVEY
HOMES
Building A Tradition Of Excellence Since 1888
424 S. WOODS MILL RD., SUITE 110,
TOWN & COUNTRY, MISSOURI 63071

VOLZ
Incorporated
10849 Indiana Road, Irwin, Pa., 15337
Ph: 314.426.6212 Main
314.890.1250 Fax
www.volzinc.com
Authority #203

7/1/23
TIMOTHY J. MEYER
Professional Engineer
MO E-24665

STRAWBERRY FARMS

MEXICO ROAD
LINE OF SIGHT PLAN & PROFILE
PARCEL ID: 230115-116-0-00245
CITY OF O'FALLON
PERMIT NO: 65925-00001
PROJECT #23444
8265 MEXICO ROAD,
O'FALLON, MO 63376
07-01-25
C42

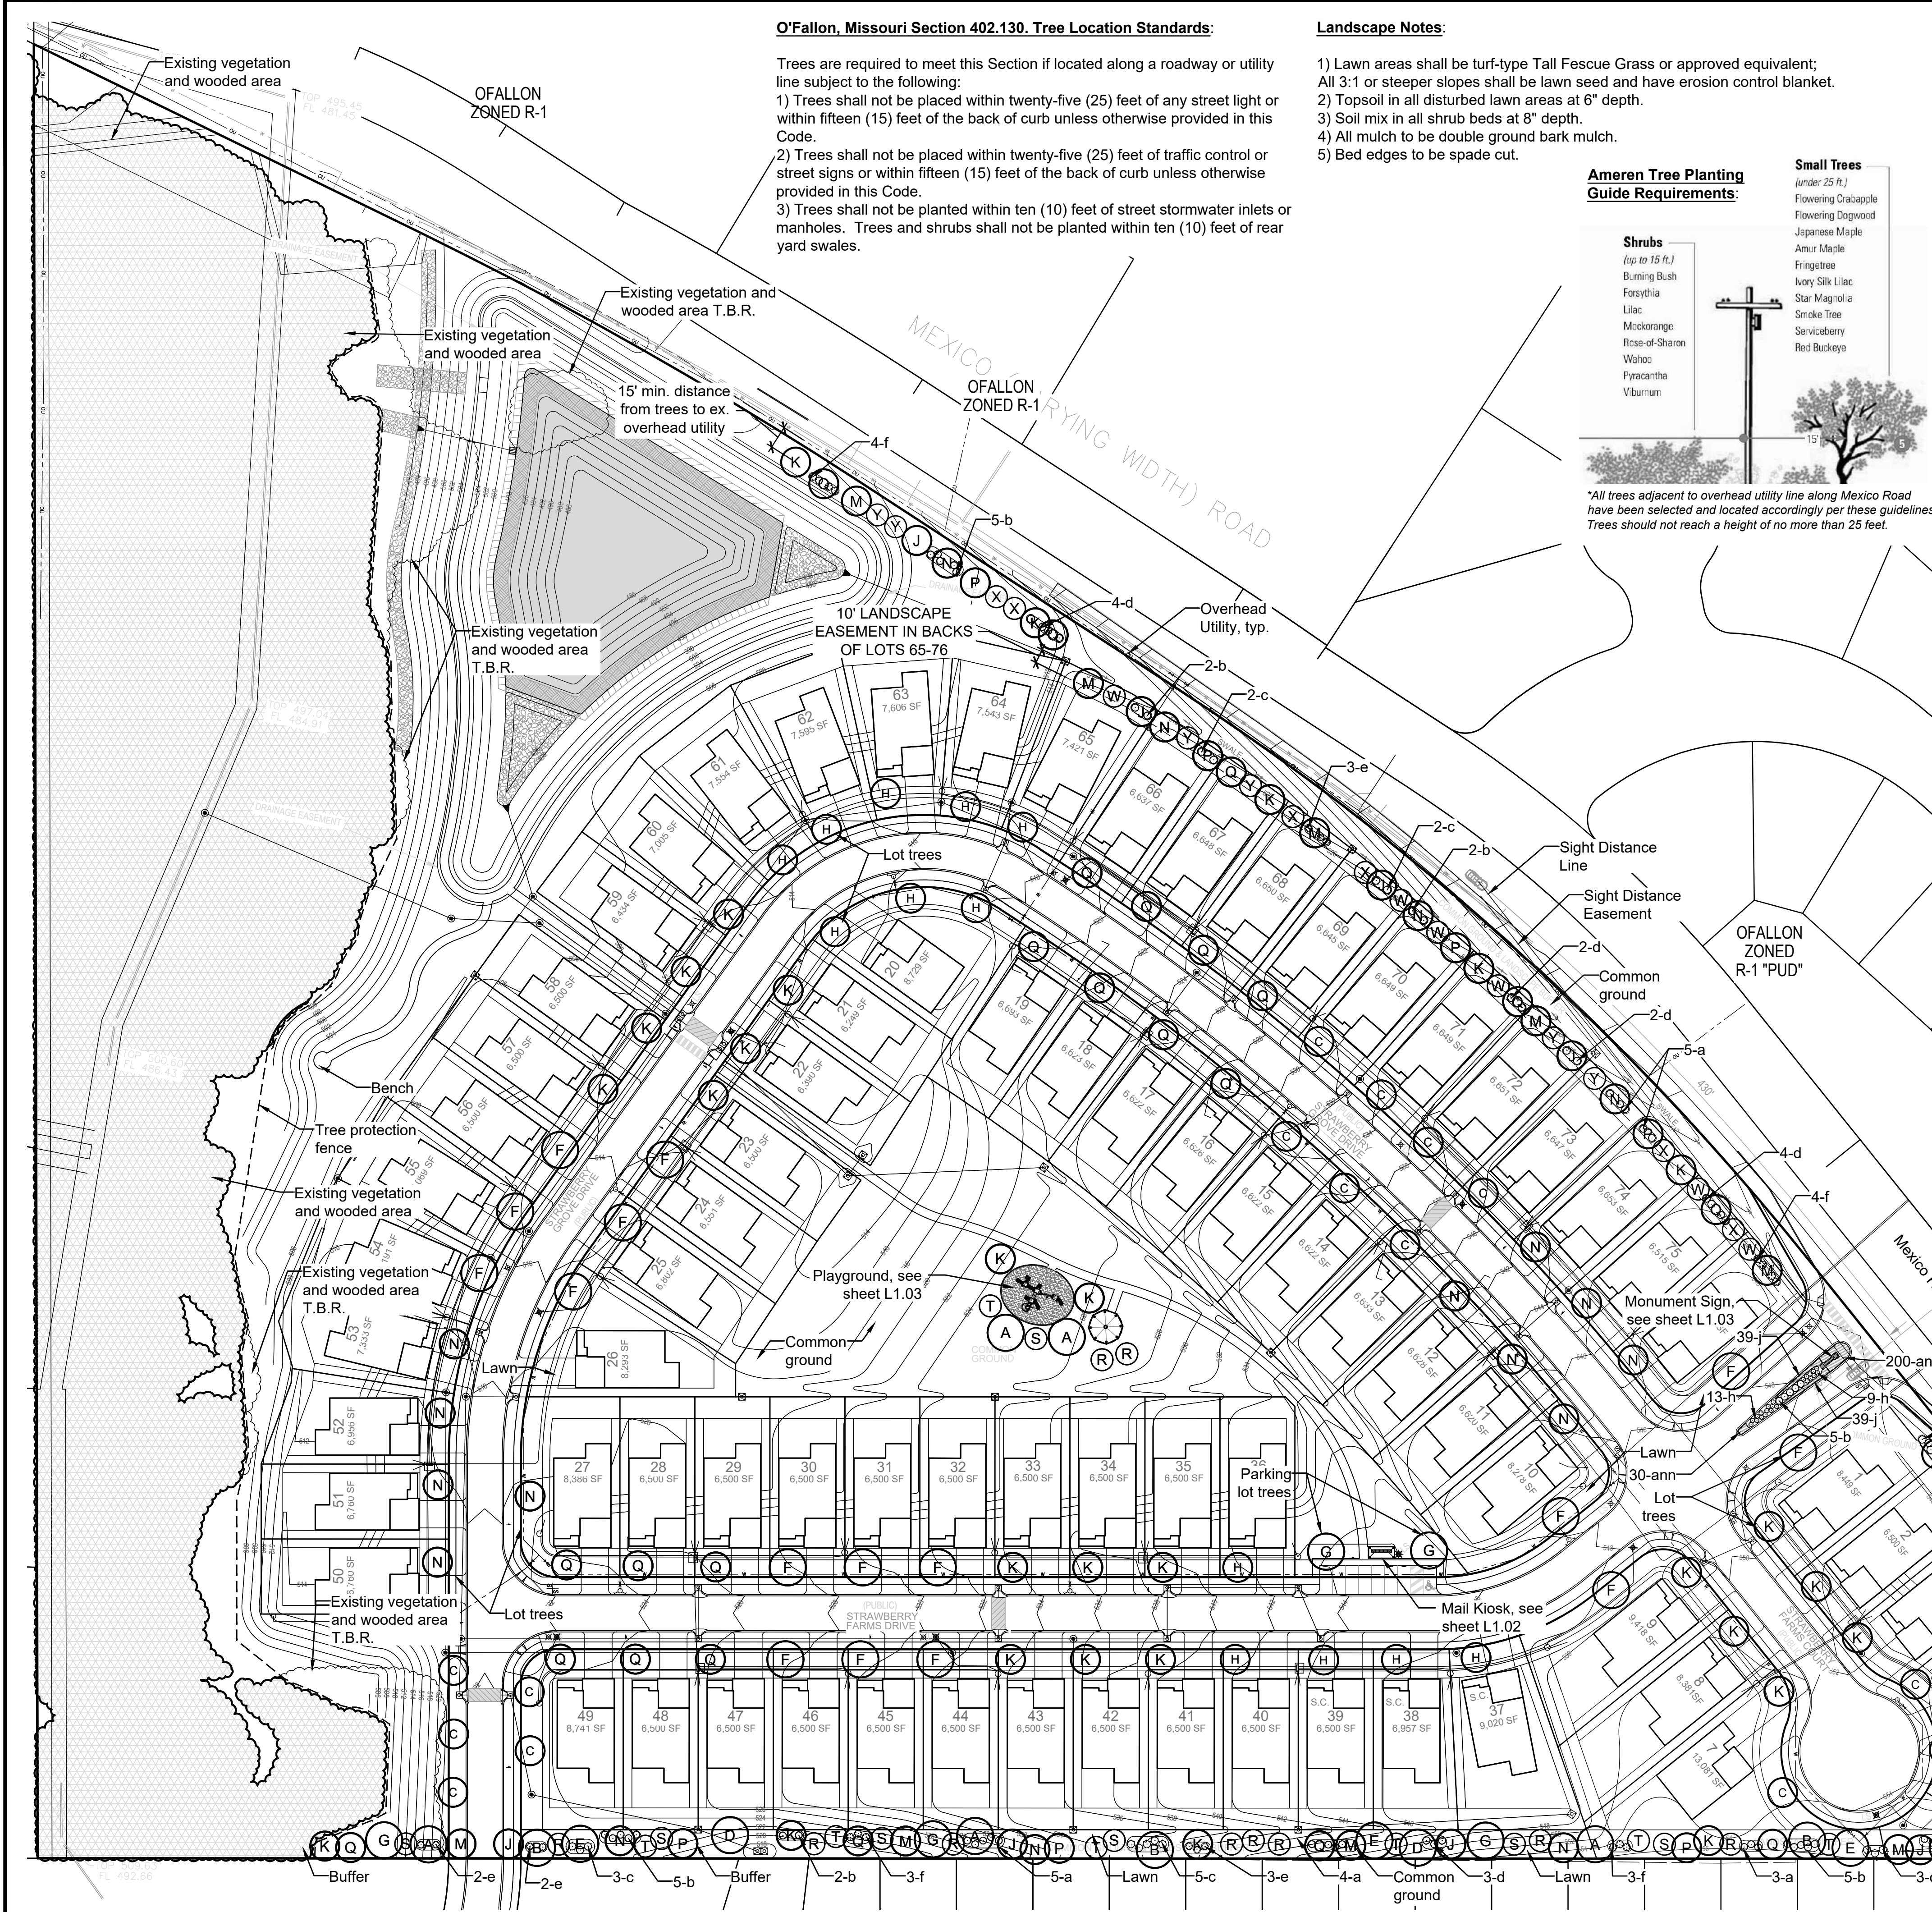

O'Fallon, Missouri Section 402.130. Tree Location Standards:

- Trees are required to meet this Section if located along a roadway or utility line subject to the following:
- 1) Trees shall not be placed within twenty-five (25) feet of any street light or within fifteen (15) feet of the back of curb unless otherwise provided in this Code.
 - 2) Trees shall not be placed within twenty-five (25) feet of traffic control or street signs or within fifteen (15) feet of the back of curb unless otherwise provided in this Code.
 - 3) Trees shall not be planted within ten (10) feet of street stormwater inlets or manholes. Trees and shrubs shall not be planted within ten (10) feet of rear yard swales.

Landscape Notes:

- 1) Lawn areas shall be turf-type Tall Fescue Grass or approved equivalent; All 3:1 or steeper slopes shall be lawn seed and have erosion control blanket.
- 2) Topsoil in all disturbed lawn areas at 6" depth.
- 3) Soil mix in all shrub beds at 8" depth.
- 4) All mulch to be double ground bark mulch.
- 5) Bed edges to be spade cut.

Ameren Tree Planting Guide Requirements:

- Shrubs
(up to 15 ft.)
Burning Bush
Forsythia
Lilac
Mockorange
Rose-of-Sharon
Wahoo
Pyracantha
Viburnum







- Small Trees
(under 25 ft.)
Flowering Crabapple
Flowering Dogwood
Japanese Maple
Amur Maple
Fringetree
Ivory Silk Lilac
Star Magnolia
Smoke Tree
Serviceberry
Red Buckeye

*All trees adjacent to overhead utility line along Mexico Road have been selected and located accordingly per these guidelines. Trees should not reach a height of no more than 25 feet.

PLANTING SCHEDULE

ID	QUANTITY	BOTANICAL NAME	COMMON NAME	SIZE	REMARKS	MATURE HEIGHT
CANOPY SHADE TREE						
A	6	Quercus shumardii	Shumard Oak	2.5" caliper	B & B	40-60'
B	3	Ulmus americana 'Jefferson'	Jefferson American Elm	2.5" caliper	B & B	40-50'
C	16	Nyssa sylvatica 'WFH1' (Columnar)	Tupelo Tower	2.5" caliper	B & B	30-50'
D	3	Nyssa sylvatica	Blackgum	2.5" caliper	B & B	30-50'
E	3	Taxodium distichum 'Mickelson' (Columnar)	Shawnee Brave Baldcypress	2.5" caliper	B & B	50-75'
F	16	Carpinus betulus 'Fastigiata' (Columnar)	Upright Hornbeam	2.5" caliper	B & B	30-40'
G	6	Gleditsia triacanthos var. inermis 'Skyline'	Honeylocust (thornless)	2.5" caliper	B & B	35-45'
H	13	Quercus x warei 'Long' (Columnar)	Regal Prince Oak	2.5" caliper	B & B	30-50'
UNDERSTORY-FLOWERING TREE						
J	11	Amelanchier arborea (clump)	Serviceberry	1.5" caliper	B & B	15-25'
K	33	Amelanchier x grandiflora 'Autumn Brilliance' (single-stem)	Autumn Brilliance Serviceberry	1.5" caliper	B & B	15-25'
M	12	Magnolia 'Butterflies' (clump)	Butterflies Magnolia	1.5" caliper	B & B	15-20'
N	21	Syringa reticulata 'Ivory Silk' (single-stem)	Ivory Silk Japanese Tree Lilac	1.5" caliper	B & B	20-25'
P	10	Malus 'JFS-KW5' (single-stem)	Royal Raindrops Crabapple	1.5" caliper	B & B	15-20'
Q	26	Malus 'Spring Snow' (single-stem)	Spring Snow Flowering Crabapple	1.5" caliper	B & B	20-25'
EVERGREEN TREE						
R	12	Thuja 'Green Giant'	Green Giant Arborvitae	6' tall	B & B	40-60'
S	9	Picea abies	Norway Spruce	6' tall	B & B	40-60'
T	8	Picea pungens	Colorado Blue Spruce	6' tall	B & B	30-60'
W	8	Juniperus virginiana 'Burkii'	Burkii Eastern Red Cedar	6' tall	B & B	10-20'
X	8	Juniperus chinensis 'Keteleeri'	Keteleeri Chinese Juniper	6' tall	B & B	15-20'
Y	8	Ilex opaca 'Greenleaf'	Greenleaf American Holly	6' tall	B & B	20-25'
SHRUBS-ORNAMENTAL GRASSES-PERENNIALS-ANNUALS-GROUNDCOVER						
a	22	Ilex x meserveae 'Blue Girl' & 'Blue Boy'	Berri-Magic Kids Holly Combination	18"	72" o.c.	
b	30	Ilex glabra	Inkberry	18"	72" o.c.	
c	23	Juniperus x pfitzeriana 'Sea Green'	Sea Green Juniper	18"	72" o.c.	
d	18	Viburnum carlesii	Korean Spice Viburnum	18"	72" o.c.	
e	13	Syringa x 'SMSJBP7'	Blooming Dark Purple Lilac	18"	72" o.c.	
f	22	Hydrangea paniculata 'Limelight'	Limelight Panicle Hydrangea	18"	72" o.c.	
h	22	Syringa x 'SMNSDTP'	Baby Kim Lilac	18"	36" o.c.	
j	78	Phlox pilosa	Downy Phlox	2" cell plug	18" o.c.	
ann	230sf	Annuals (1 calendar year / 3 seasons of plantings)		2" cell plug	VARIES	

Note:
Size of clump-form trees shall be determined using the caliper equal to one-half (1/2) of the total caliper of up to the three largest required trunks (per American Standard for Nursery Stock (ANSI Z60.1-2004), section 1.3.2.4.2.

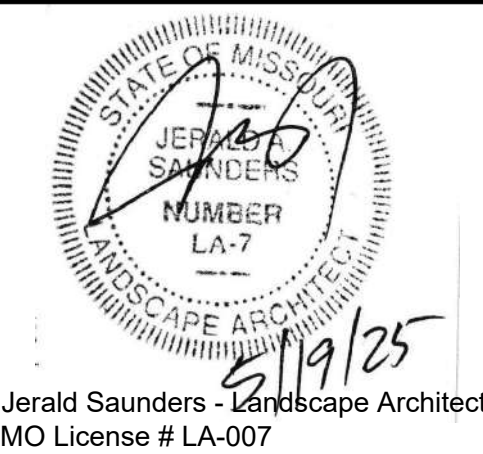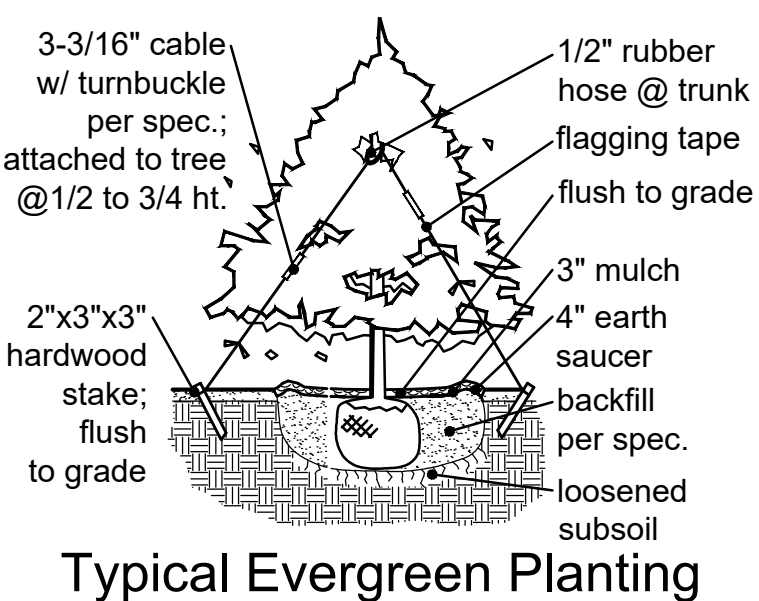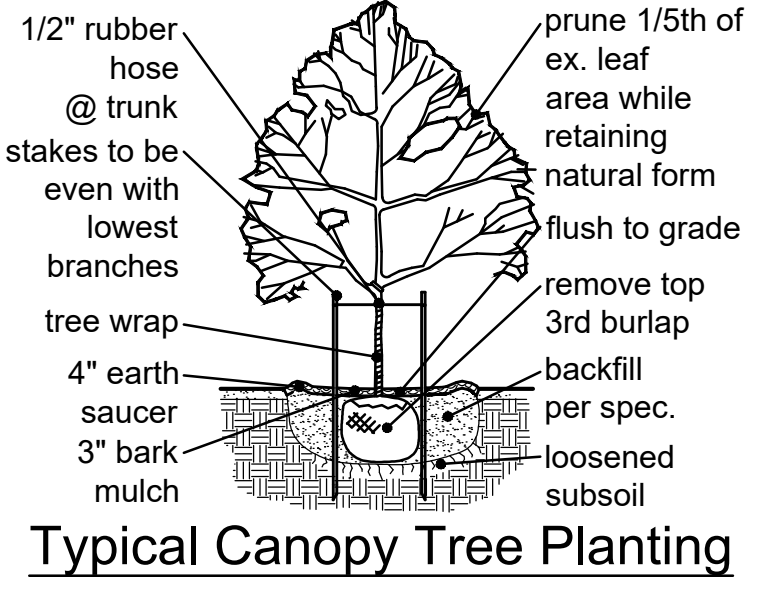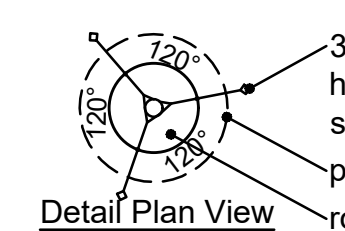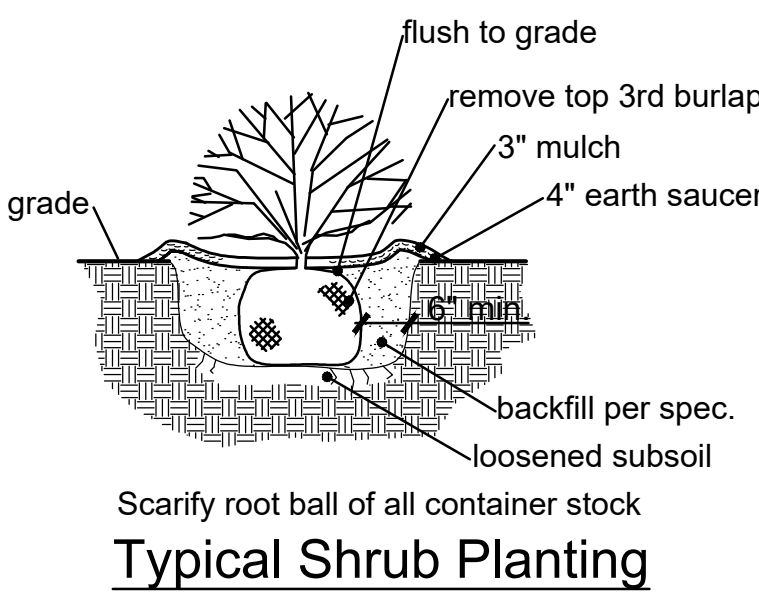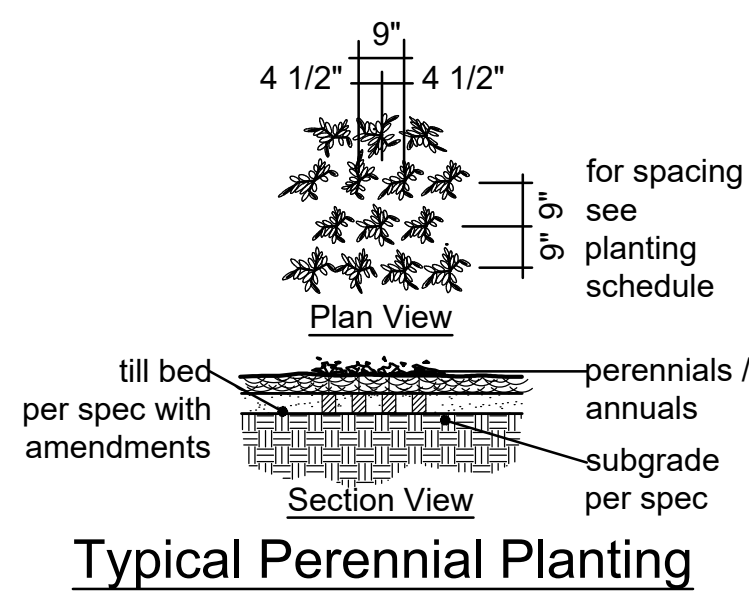

Consultants:

STRAWBERRY FARMS
8265 MEXICO ROAD
O'FALLON, MISSOURI

Date	Description	No.
9/18/24	Plan Revisions	1
11/1/24	Final Plan	2
11/19/24	City Comments	3
4/11/25	Plan Revisions	4
4/29/25	City Comments	5
5/19/25	City Comments	6

Drawn: LH
Checked: RS



Sheet Title:	LANDSCAPE PLAN
Sheet No:	L1.01
Date:	8/30/24
Job #:	971.010

