
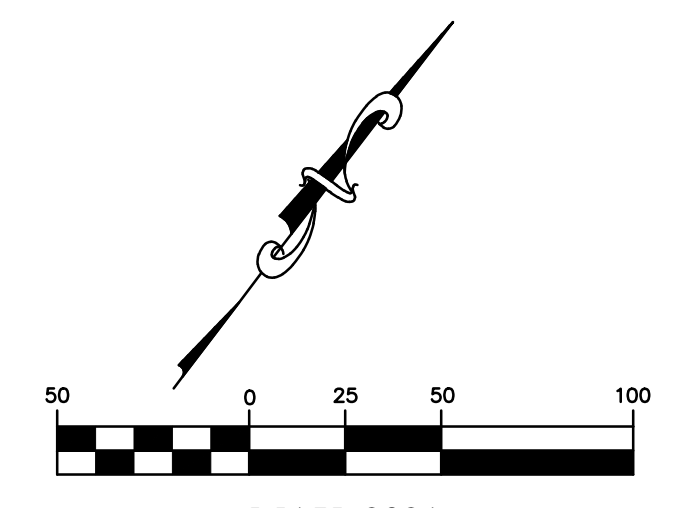


S.W.P.P.P. - PHASE 3

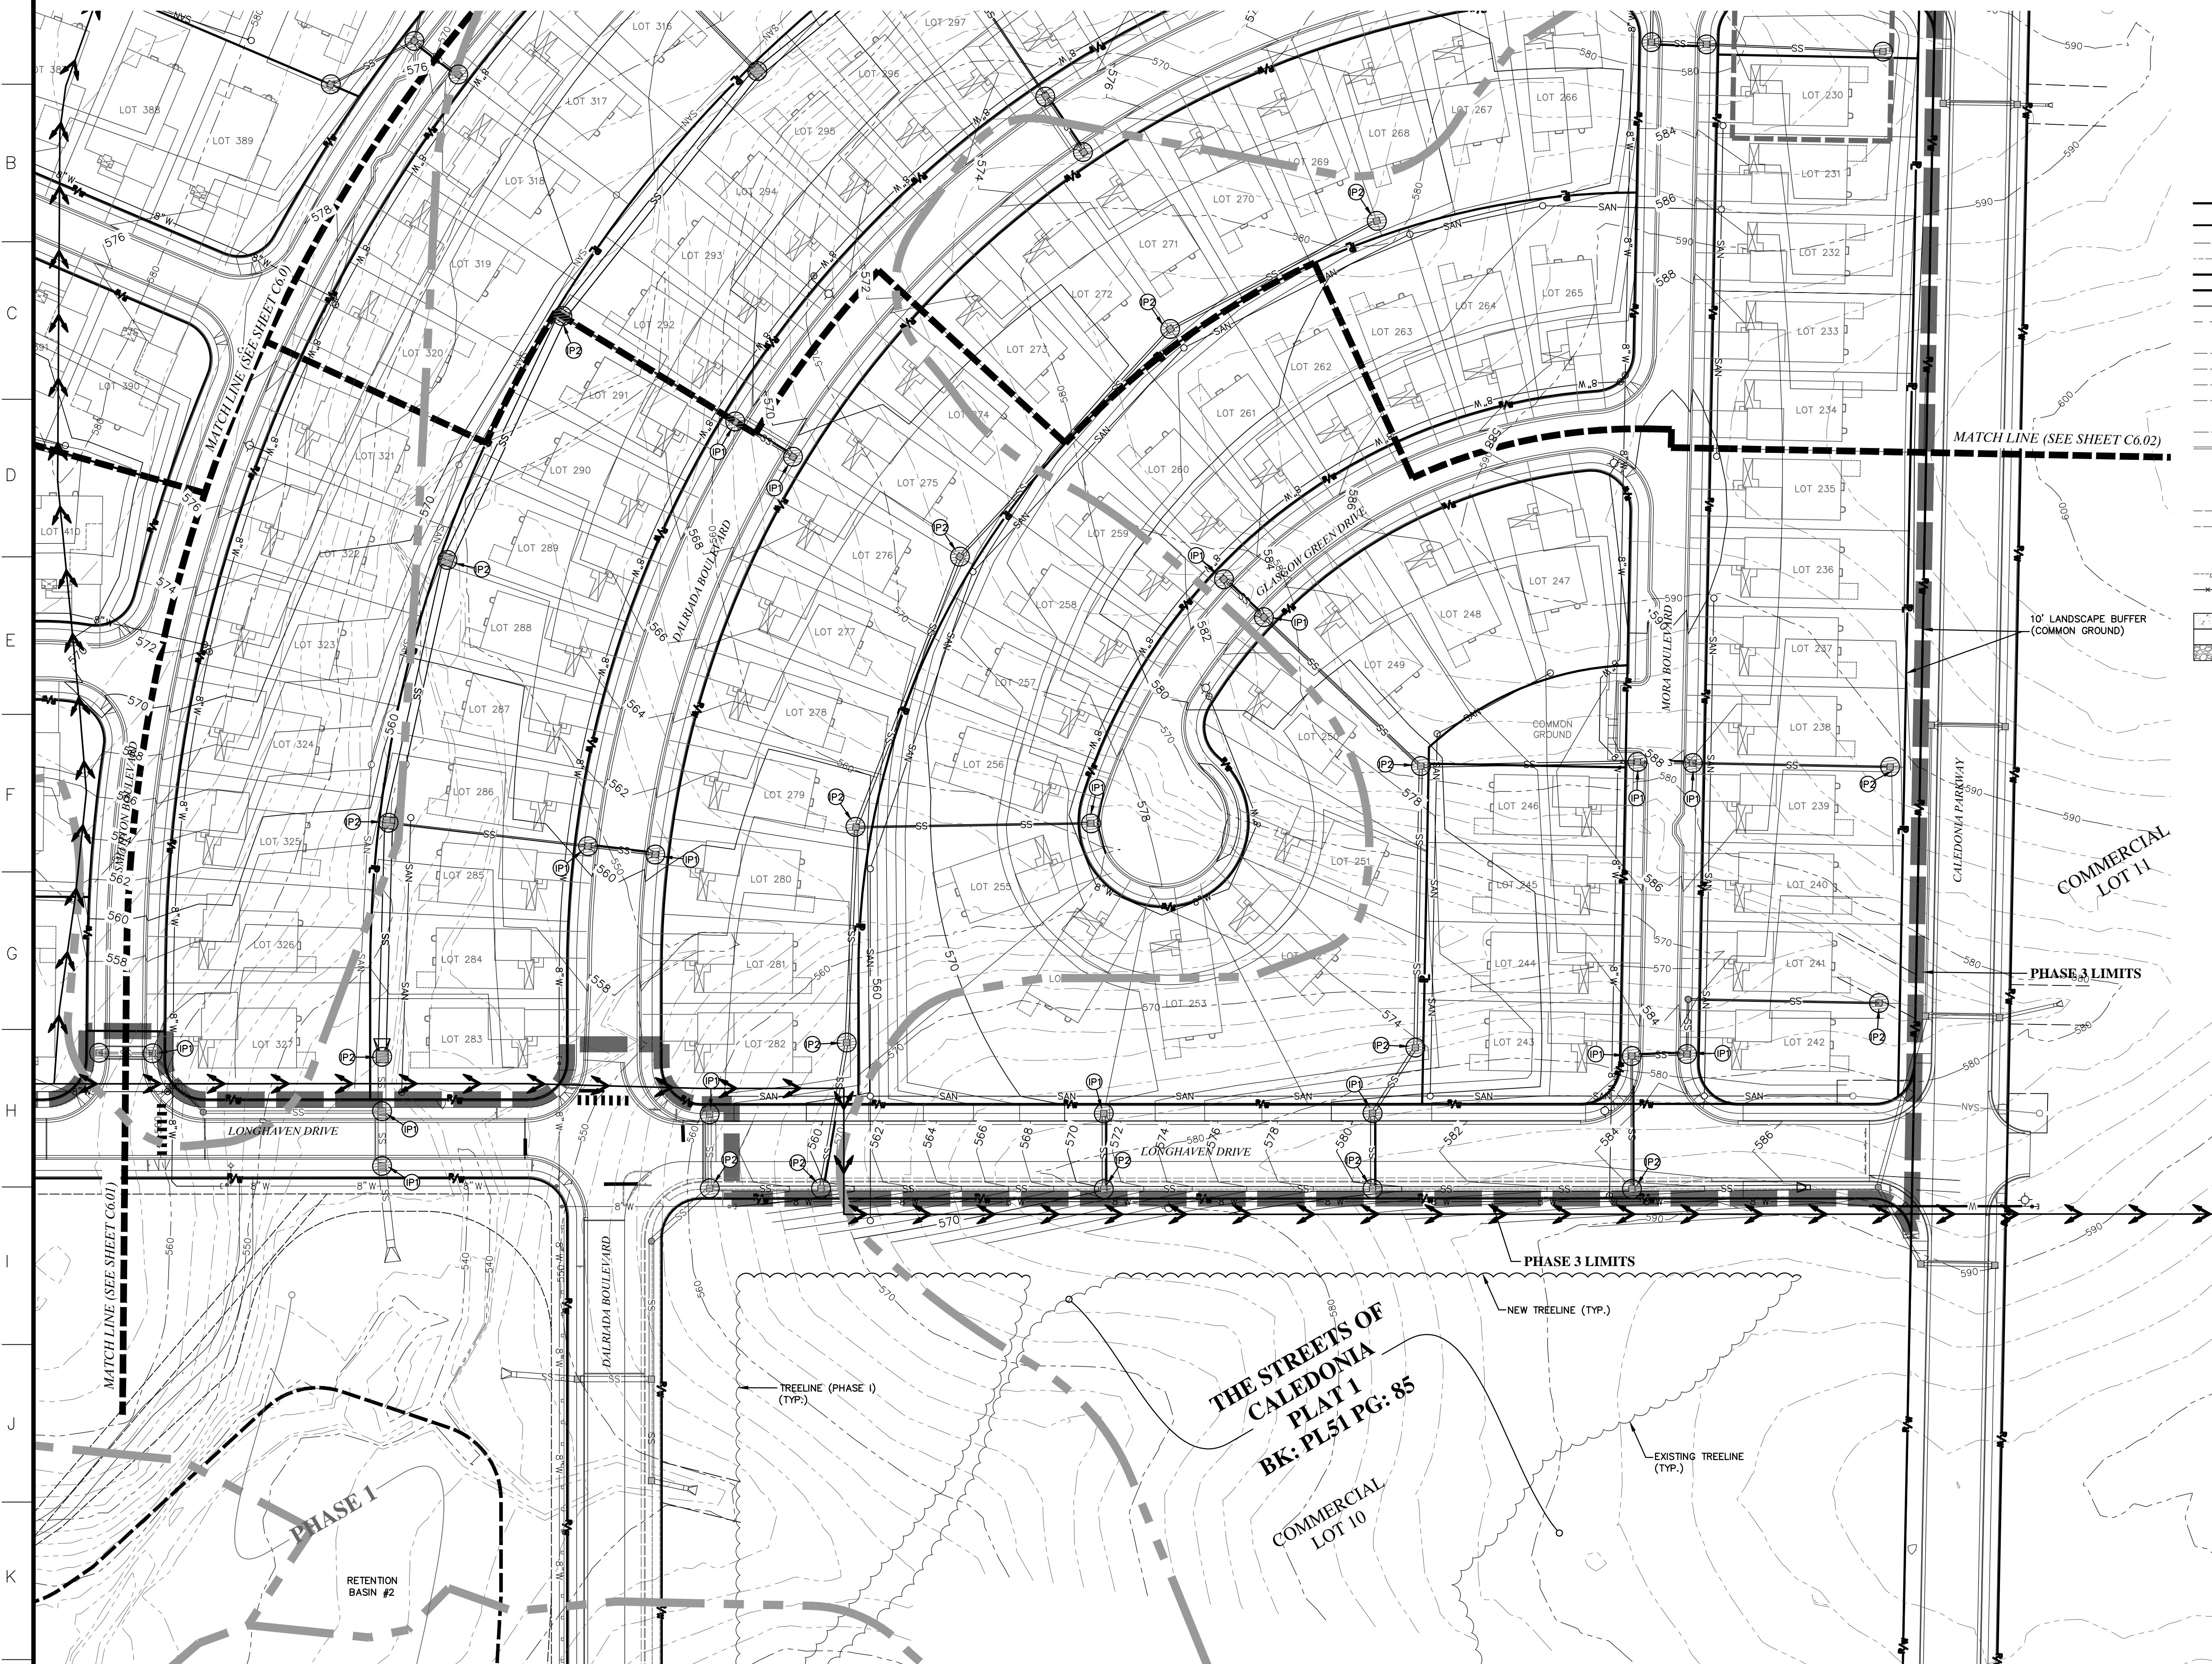

MAY, 2021

LEGEND

EXISTING	PROPOSED
500	INDEX CONTOUR
498	INTERMEDIATE CONTOUR
---	PROPERTY LINE
---	RIGHT-OF-WAY
---	LOT LINE
---	EASEMENT
○	UTILITY POLE / GUY WIRE
---	UNDERGROUND ELECTRIC
---	UNDERGROUND TELEPHONE
---	UNDERGROUND FIBER OPTIC
---	SANITARY SEWER
---	SANITARY MANHOLE
---	SANITARY FORCE MAIN
---	STORM SEWER
---	INLET
---	GRATED INLET
---	FLARED END SECTIONS
---	GAS LINE
X" W	WATER LINE (SIZE)
○	FIRE HYDRANTS
○	WATER VALVE
---	GUARDRAIL
---	FENCE
---	LIGHT
---	CONCRETE PAVEMENT
---	ASPHALT PAVEMENT
---	RIP-RAP

EROSION DETAILS

SF	TEMPORARY SILT FENCE (SEE DETAIL SHEET, C7.0)
P1	CURB INLET PROTECTION (SEE DETAIL, SHEET C7.0)
P2	AREA INLET PROTECTION (SEE DETAIL, SHEET C7.0)
P3	GRATED INLET PROTECTION (SEE DETAIL, SHEET C7.0)
---	STRAW WATTLE DITCH CHECK (SEE DETAIL SHEET, C7.01)
---	ROCK DITCH CHECK (SEE DETAIL SHEET, 7.01)

ADDITIONAL EROSION CONTROL MAY BE NECESSARY BASED ON FIELD CONDITIONS.

636-584-0540 (tel.)
636-584-0512 (fax)
mailto:ochran@ochran.com

CHORAN
Civil Engineering
Land Surveying
Architecture
Site Development
General Consulting
Master Planning

Missouri State Certificate of Authority Numbers:
Survey: 000380
Engineering: 001655
Architecture: 2002104240

Three working days prior to the start of any excavation call 1-800-UGC-RTTE for utility location information.

All OSHA rules & regulations apply to all construction projects. All safety construction required by these plans shall be strictly followed (i.e. trenching, blasting, etc.).

STATE OF MISSOURI
Elliott R. Reed
Professional Engineer
Number PE-200602845

**THE STREETS OF CALEDONIA
PHASE 3 RESIDENTIAL
O'FALLON, MISSOURI**

DATE	BY	APP'D. BY
	JMM	ERR

DATE: MAY 25, 2021
SCALE: 1" = 50'
PROJ. NO.: 17-6821
DWG. NO.: C6.03

OWNER/DEVELOPER:
DD LAND DEVELOPMENT, LLC
10407 BAUR BLVD, SUITE B
ST. LOUIS, MO 63132

DWG NAME: F:\17-6821 - 260 Acre Tract along Hwy 40, O'Fallon, MO\AutoCAD Drawings\6821 - Plan Sheets\Construction Drawings\PH3 Residential\Plans\10_Phase 2 SWPPP Plan Phase 3.dwg LAYOUT TAB: PH2 SWPPP PH3-4 PLOTTED ON: May 25, 2021 - 2:38pm PLOTTED BY: tchow