



RE: LANDSCAPE DRAWINGS FOR LOCATION

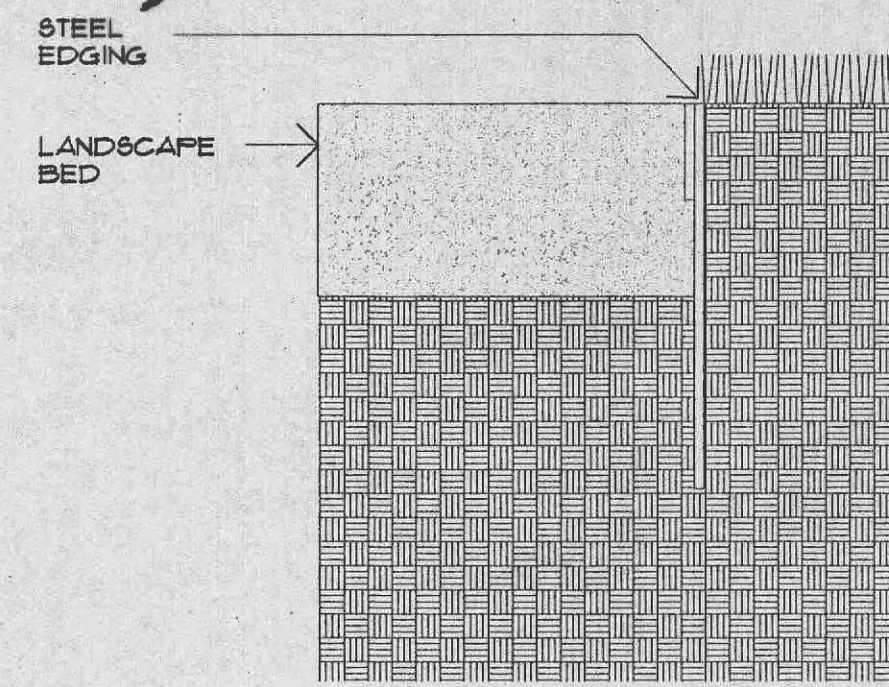


H STEEL EDGING SECTION NTS

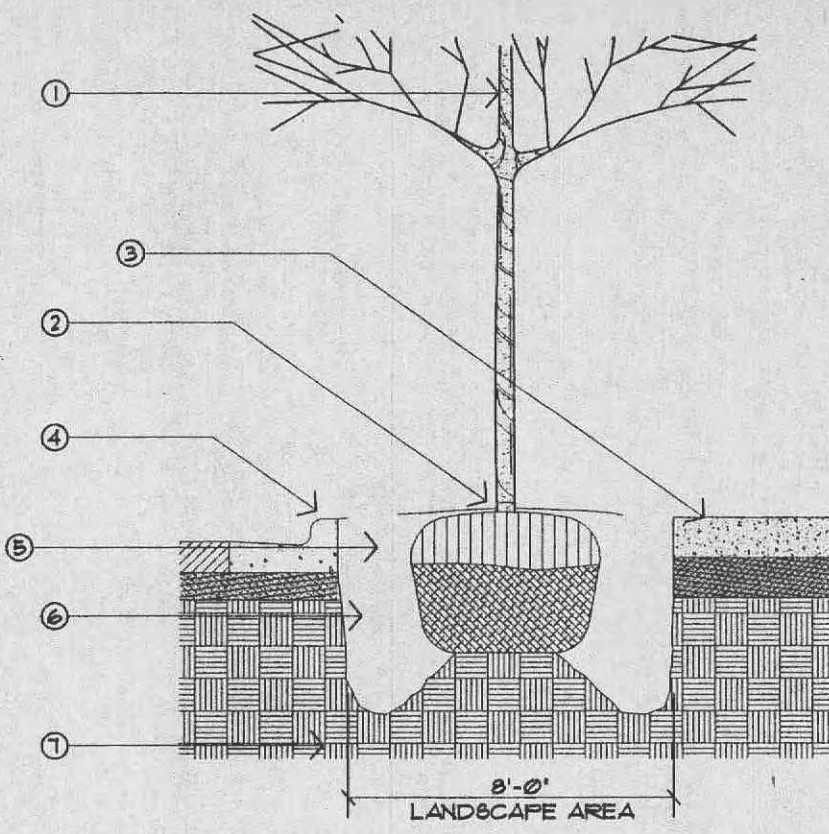


1. DO NOT CUT OR DAMAGE LEADER.
2. PLANT CROWN AT 2" ABOVE FINISH GRADE.
3. SIDEWALK / BASE MATERIAL.
4. CURB AND GUTTER.
5. REMOVE TOP 1/3 OF BURLAP PRIOR TO PLANTING.
6. PLANTING SOIL.
7. UNDISTURBED / COMPACTED SUBSOIL.

E DECIDUOUS TREE PLANTING SECTION NTS

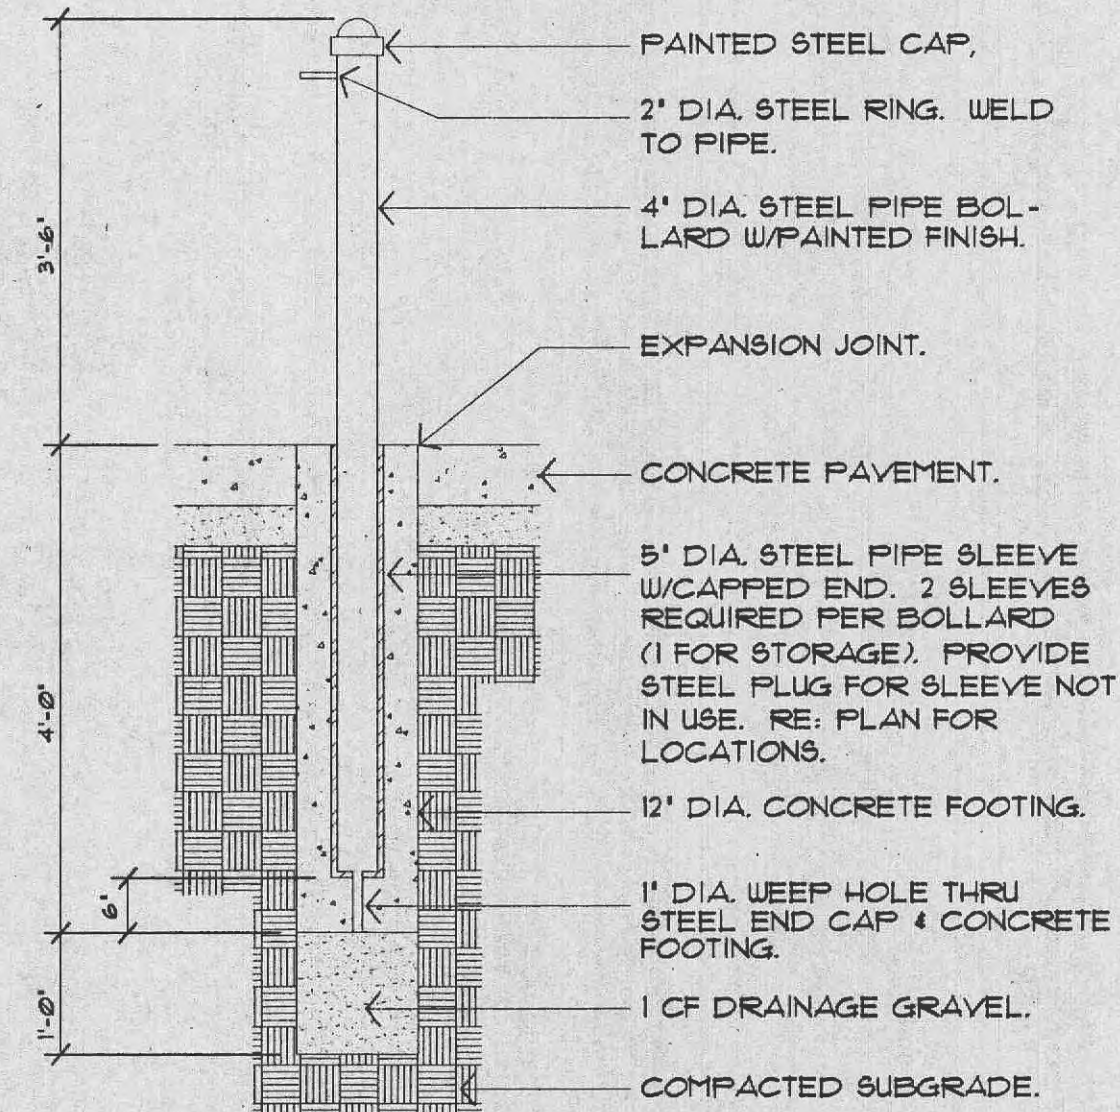


G REMOVABLE BOLLARD SECTION NTS

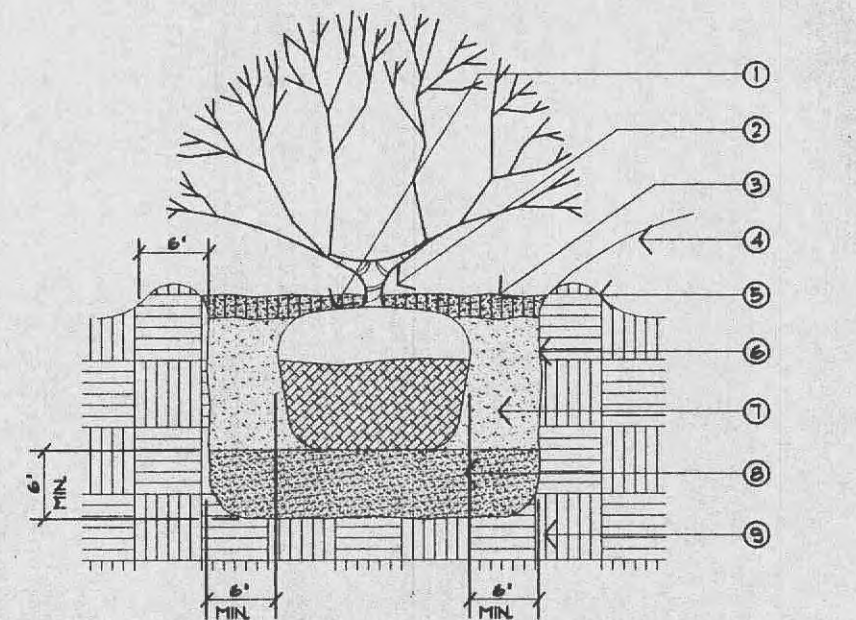


1. REMOVE PLANT FROM CONTAINER OR WITH B & B MATERIAL PEEL BACK BURLAP AND REMOVE WIRE FROM ROOTBALL AFTER 3/4 BURIED IN PIT.
2. PLANT CROWN AT 1" ABOVE FINISH GRADE.
3. MULCH - 3" DEPTH.
4. EASE BACK SLOPE ON UPHILL SIDE WHERE APPLICABLE.
5. 3" HIGH WATERING RING EXCEPT AT DRIP IRRIGATED AREAS.
6. SCARIFY SIDES OF HOLE PRIOR TO PLANTING.
7. PLANTING SOIL, RE: SPECS
8. FOOT TAMPED COMPACTED BACKFILL UNDER BALL TO PREVENT SETTLING.
9. UNDISTURBED / COMPACTED SUBSOIL.


D SHRUB PLANTING SECTION NTS

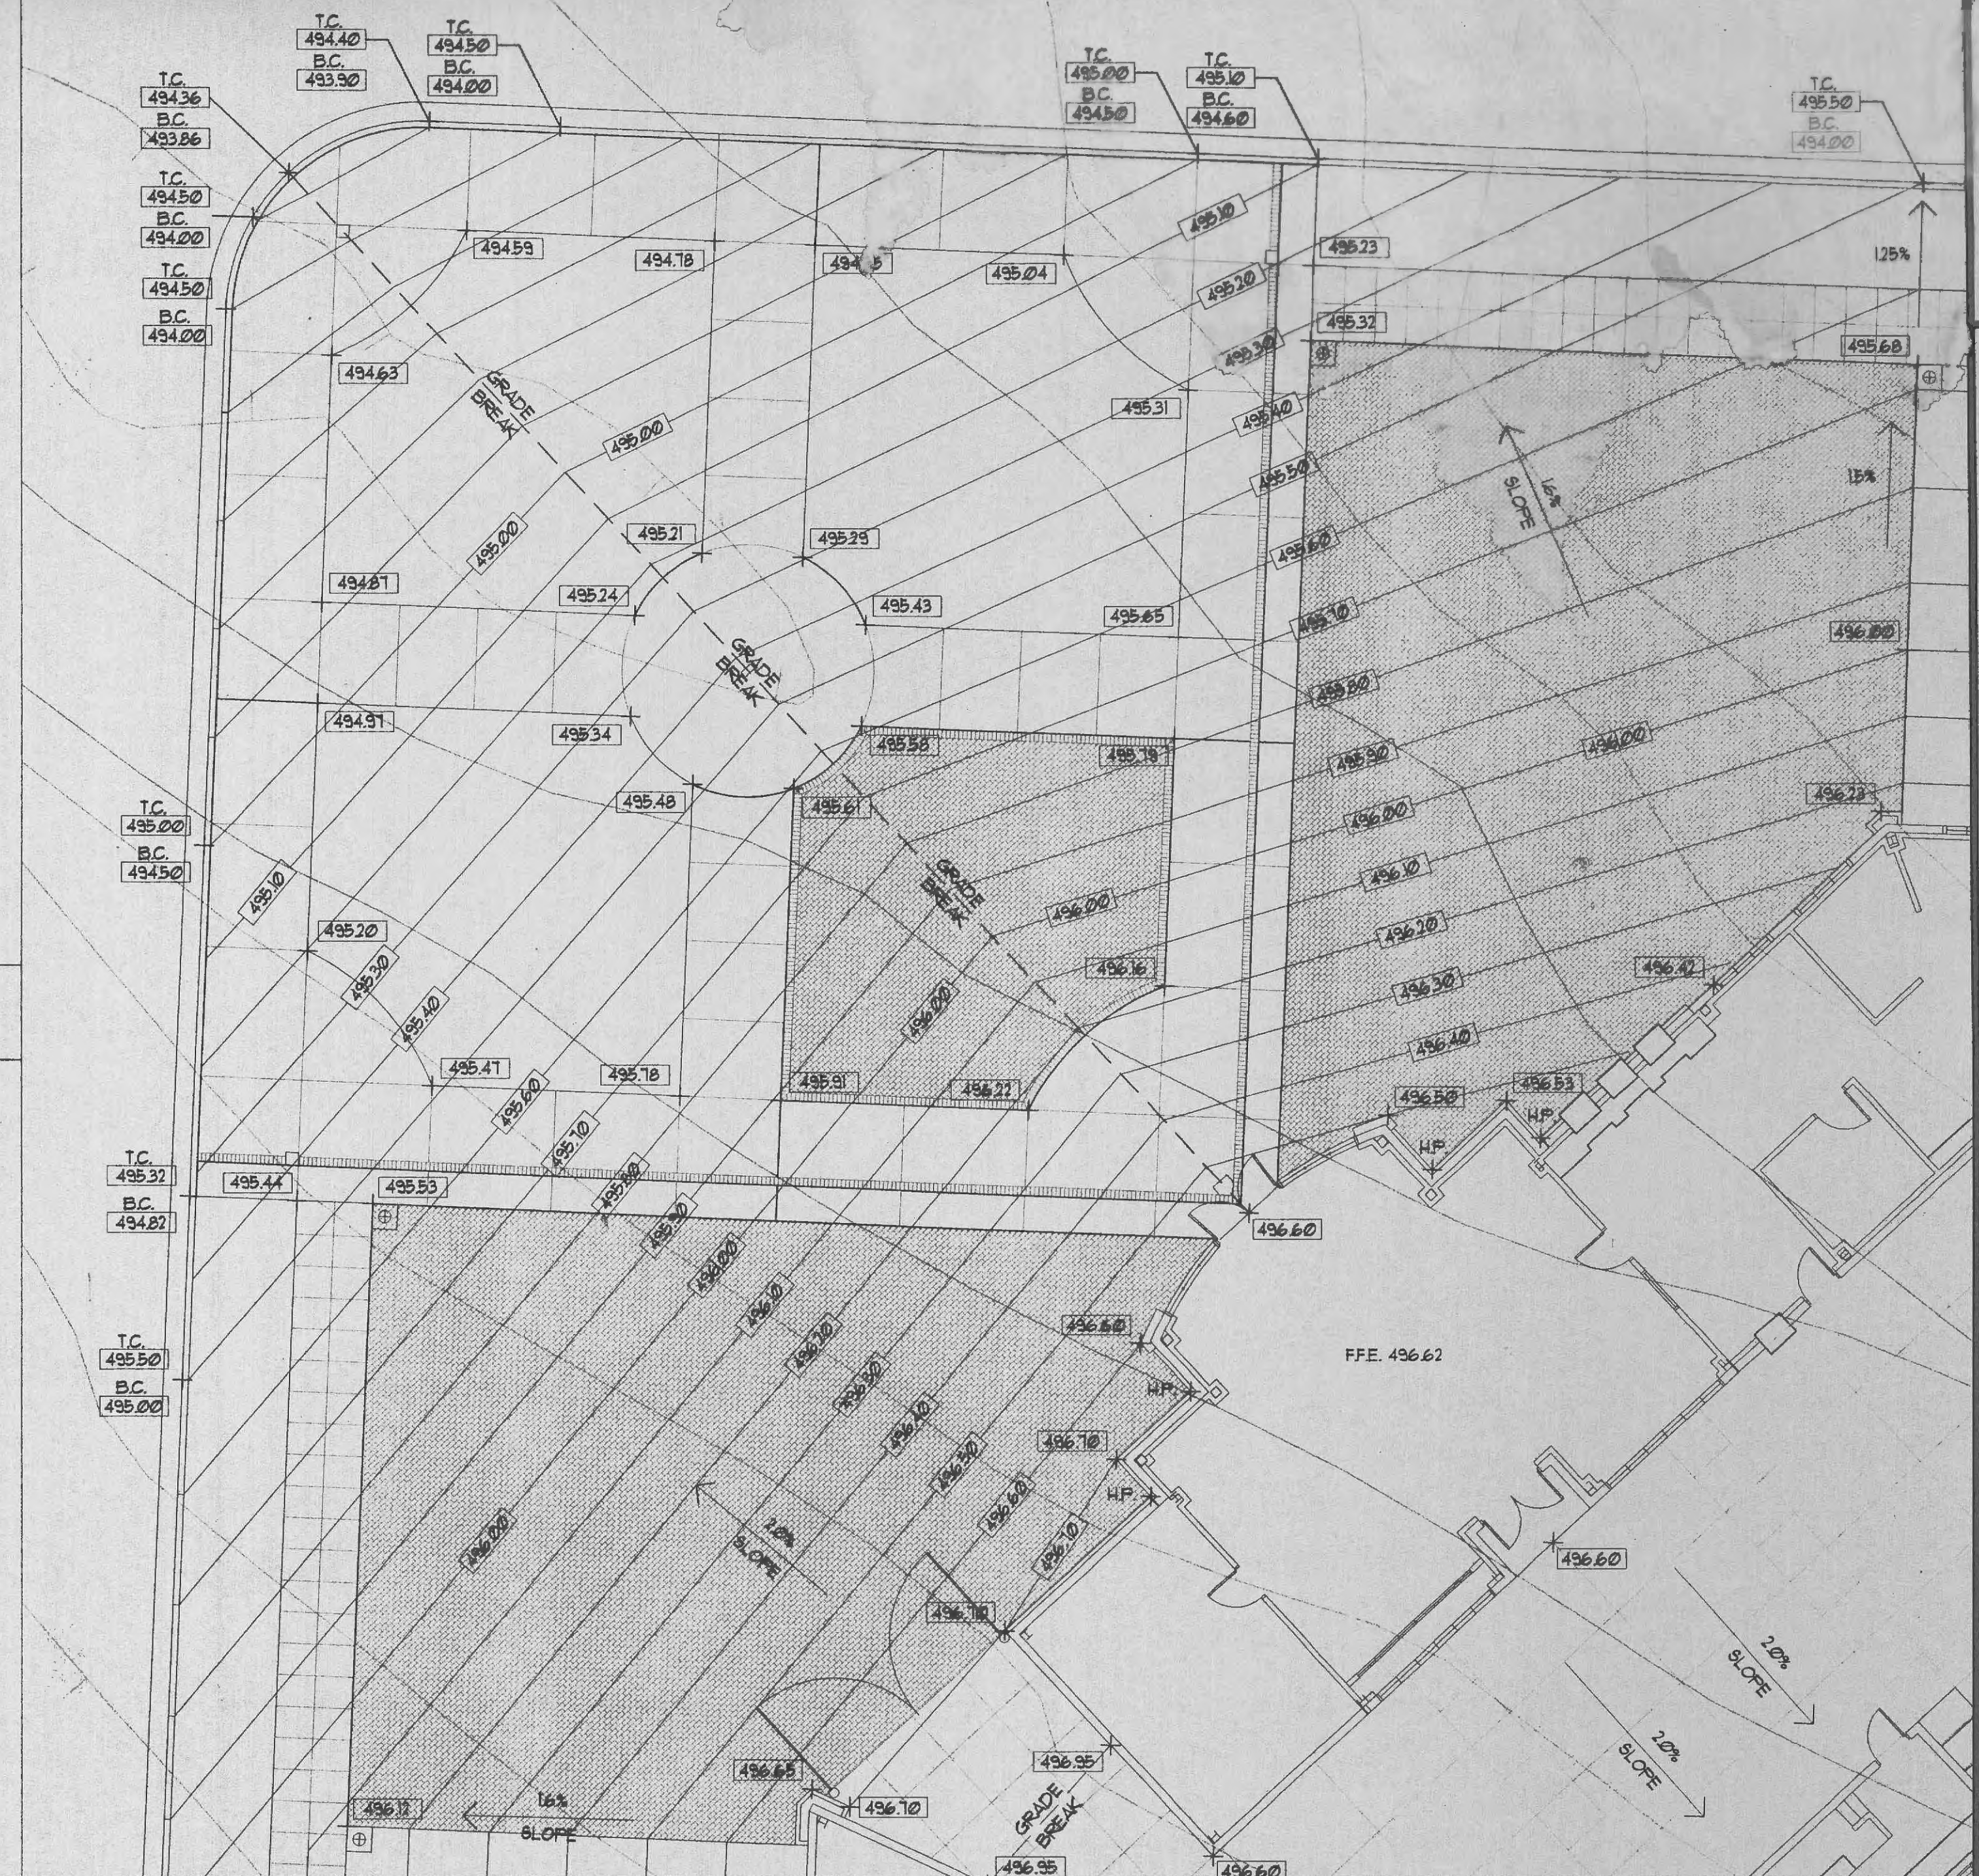


B PLAZA ENTRY GRADING PLAN SCALE: 1"=10'-0"

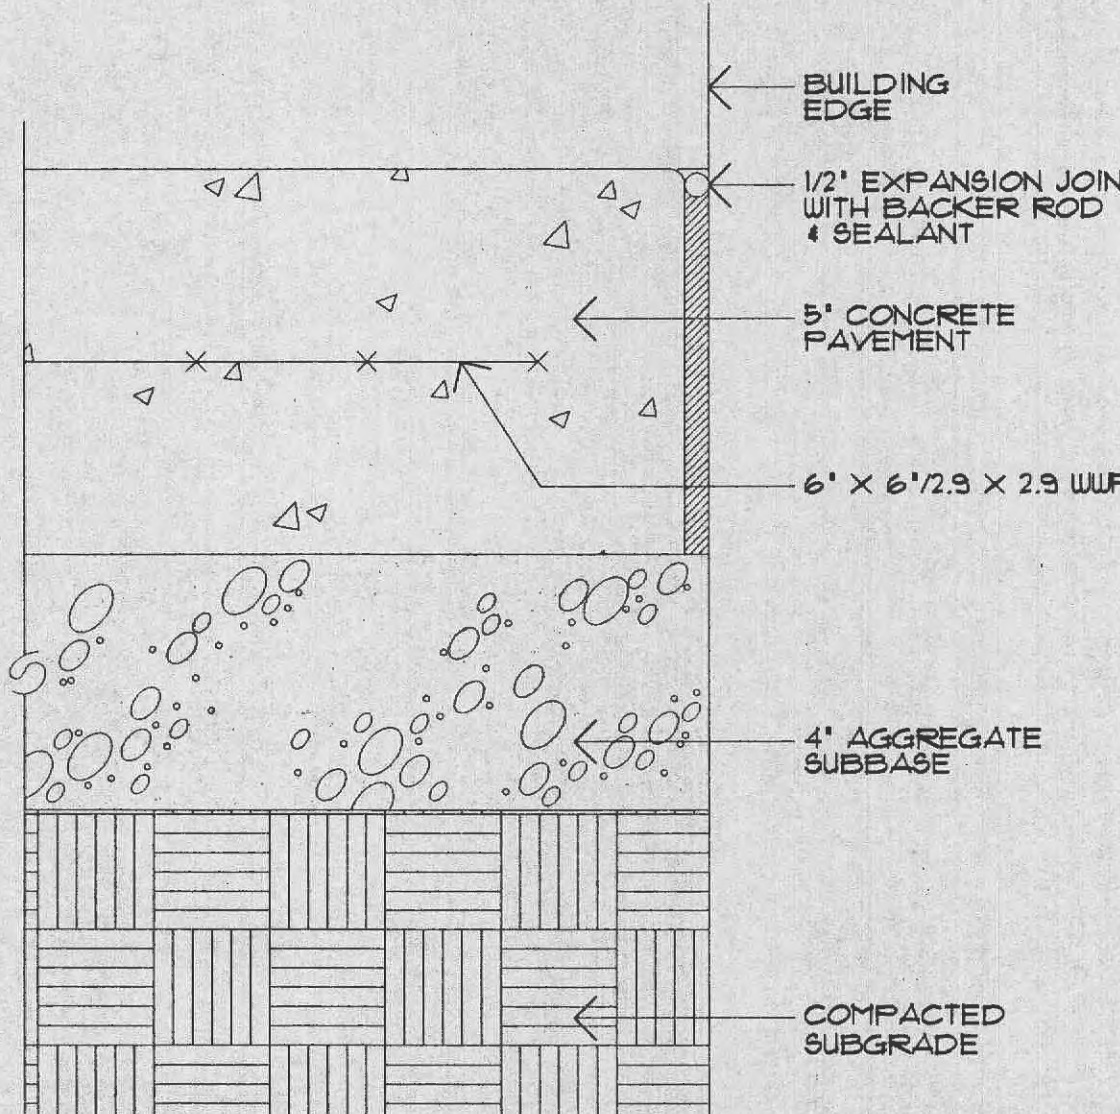

F EXPANSION JOINT CONCRETE PAVEMENT @ BUILDING SCALE: 1 1/2" = 1'-0"

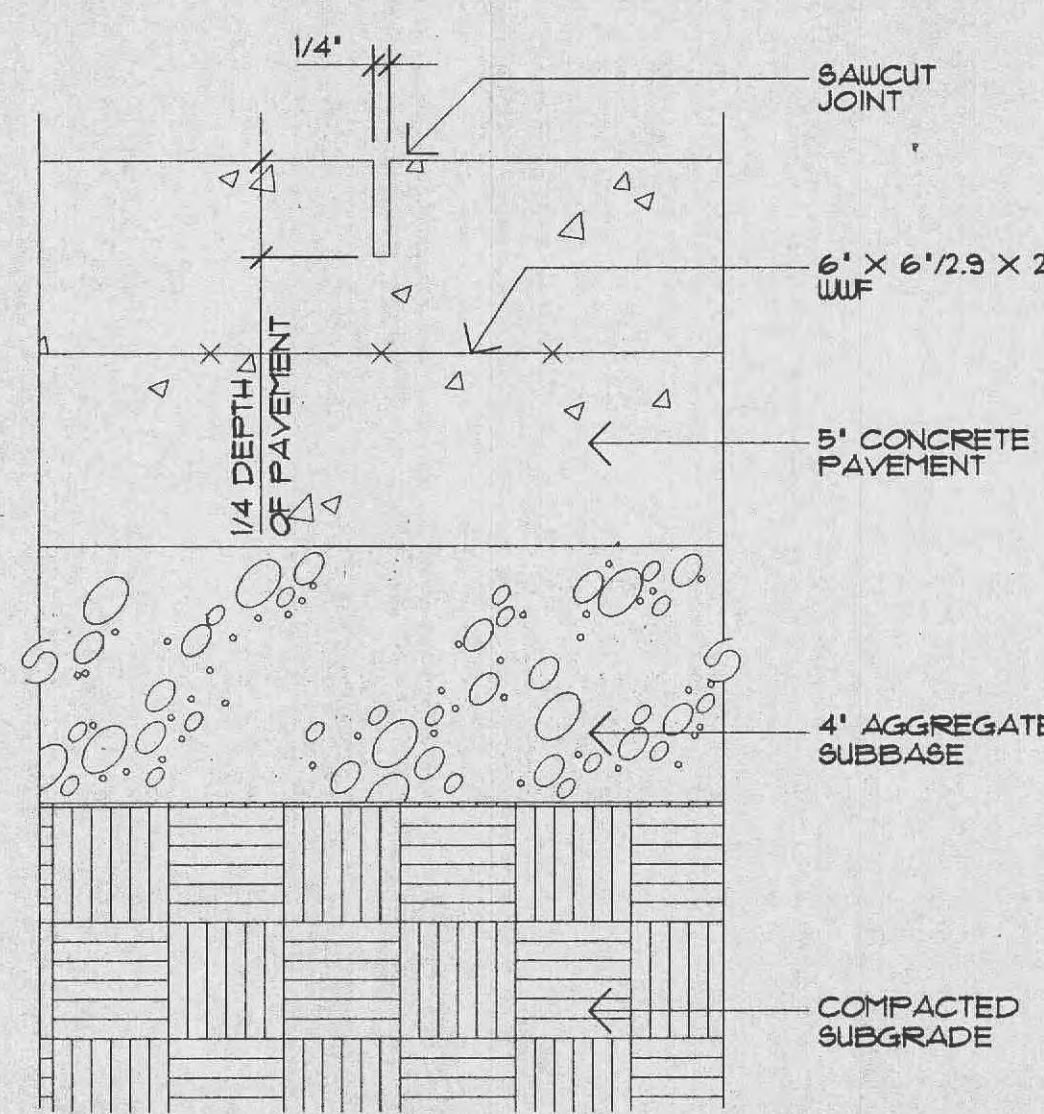

C CONTROL JOINT SECTION @ CONCRETE PAVEMENT SCALE: 3" = 1'-0"

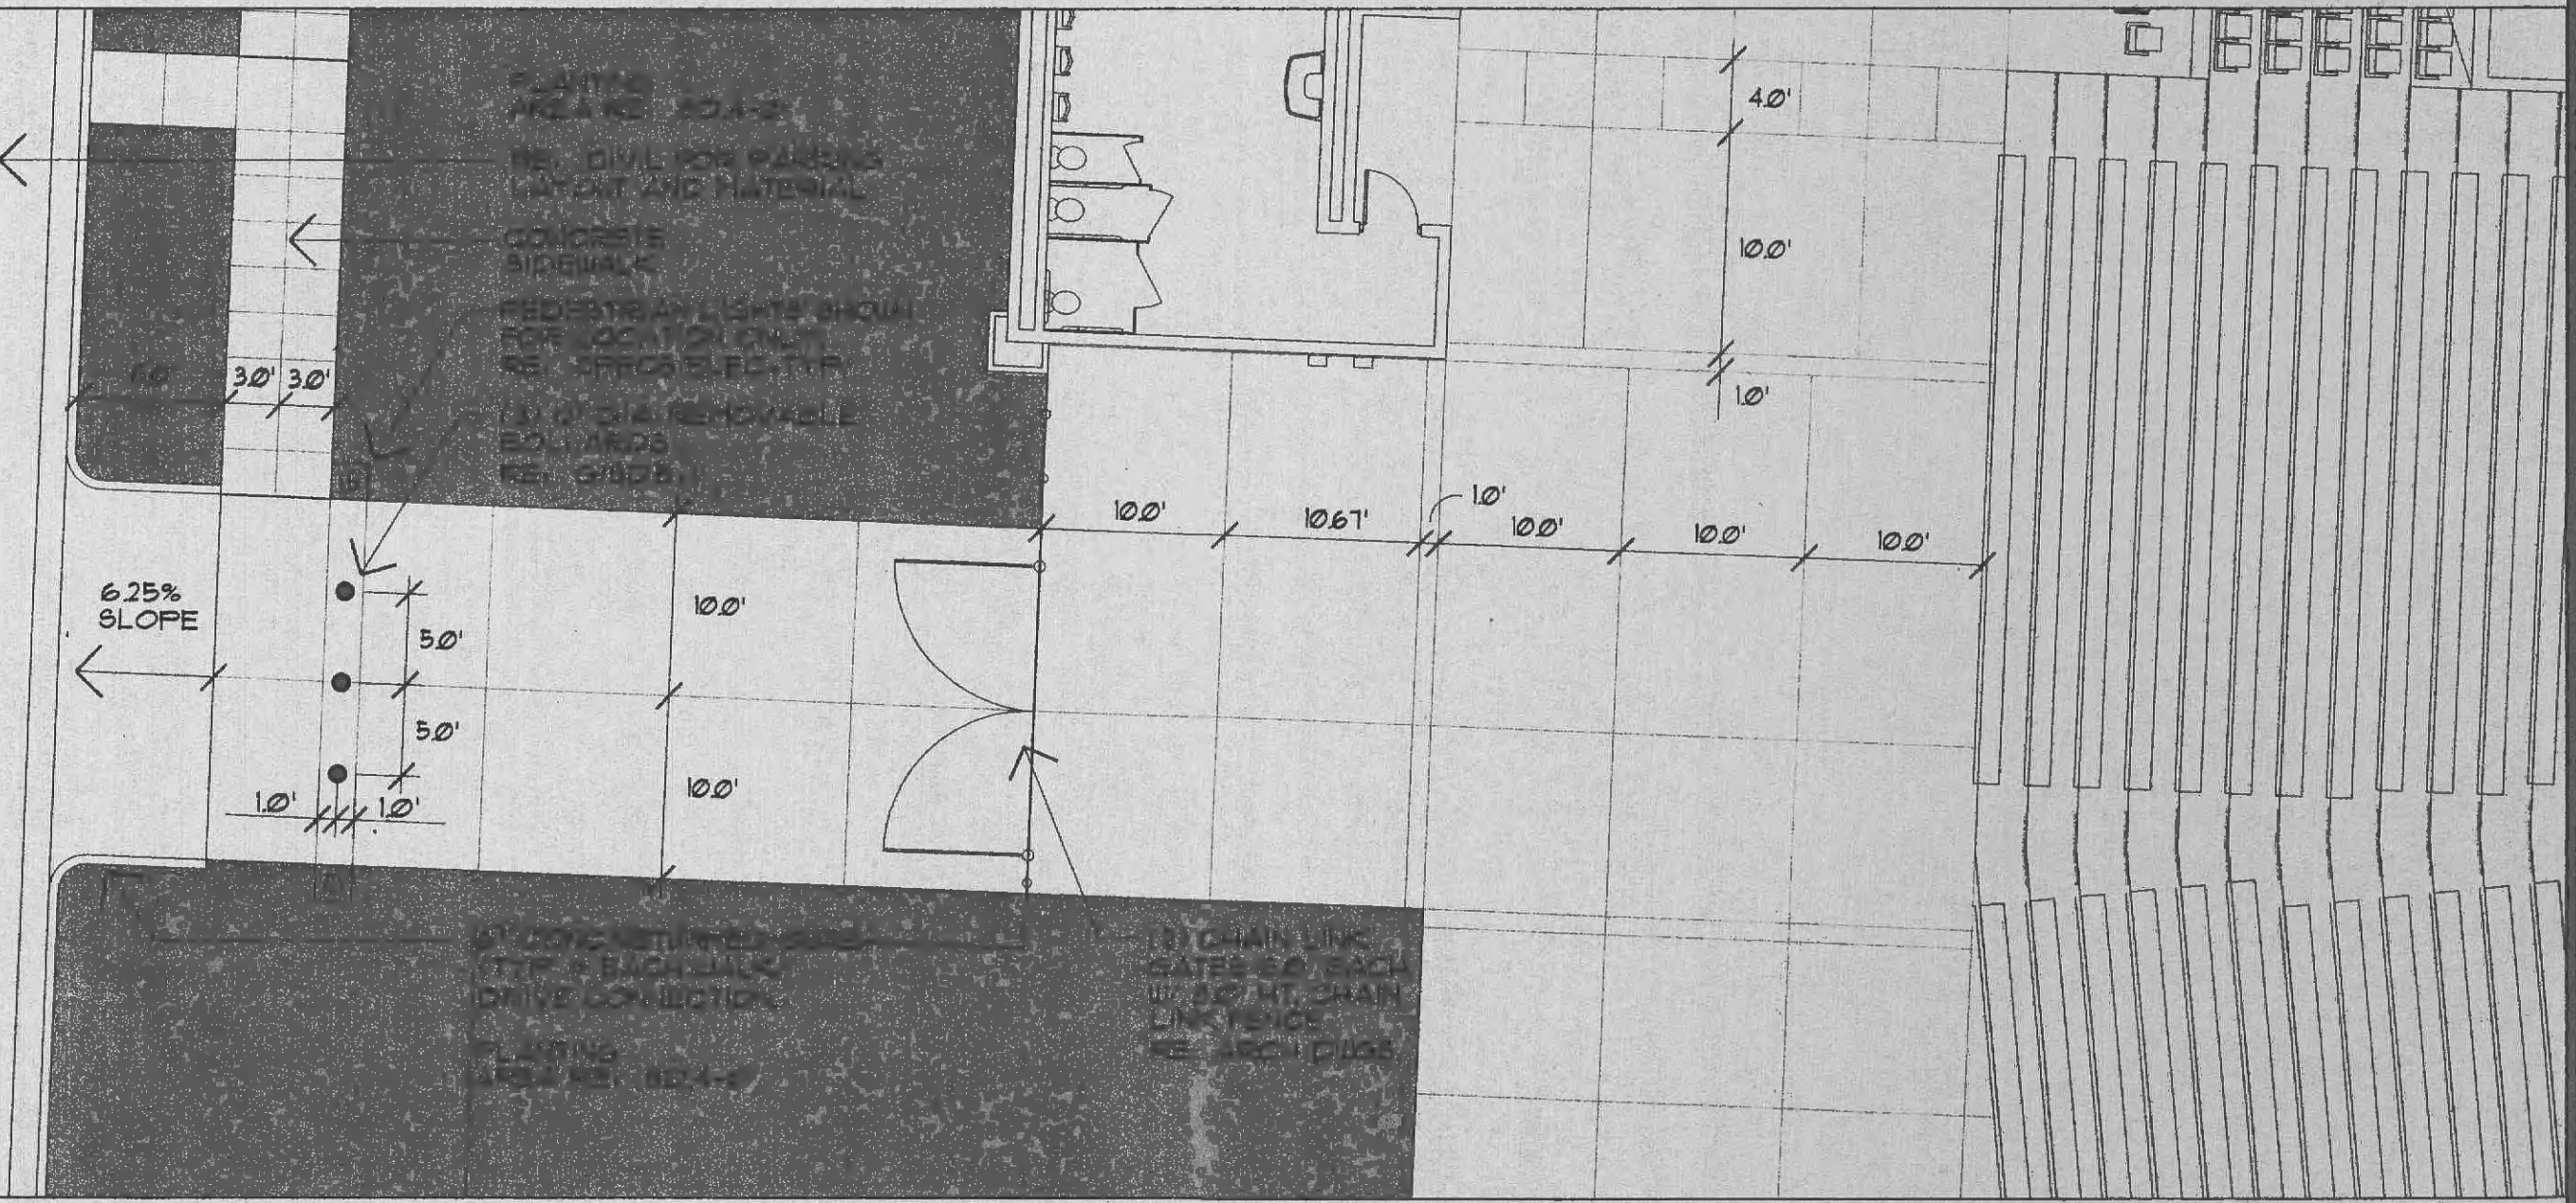

A ENLARGED PLAN LAYOUT & MATERIALS PLAN SCALE: 1"=10'-0"

HOK

SPORT

HELLMUTH OBATA & KASSABAUM
Architecture, Engineering, Planning
Interiors, Facility Programming
323 West 8th Street, Suite 700
Kansas City, Missouri 64105

STRUCTURAL ENGINEER
Kerr Control Grates Associates
801 Walnut - Suite 301
Kansas City, Missouri 64106

MECHANICAL/ELECTRICAL PLUMBING
Bredon & Associates
9503 63rd Street - Suite 214
Raytown, Missouri 64133

CIVIL ENGINEER
George Butler Associates, Inc.
225 South Main Street - Suite 200
O'Fallon, Missouri 63366-2892

T. R. HUGHES BALLPARK
AT THE OZZIE SMITH SPORTS COMPLEX
for the River City Rascals

PACKAGE REVISIONS NO. DATE DESCRIPTION

PROJECT NO. 97-0761-00 ISSUED BY: HOK SPORTS
DRAWN BY: REVIEWED BY:

ISSUED: JULY 7, 1998

SHEET TITLE
SITE DETAILS & ENLARGED PLANS

CATEGORY - SUB-CATEGORY -
SD.5-1