


GENERAL ELEVATION

NOTE: See Civil Drawings for Grading Plan and Roadway Design Information.

INDICATES LOCATION OF BORINGS.

NOTE: FOR BORING DATA SEE SHEETS 4 AND 5.

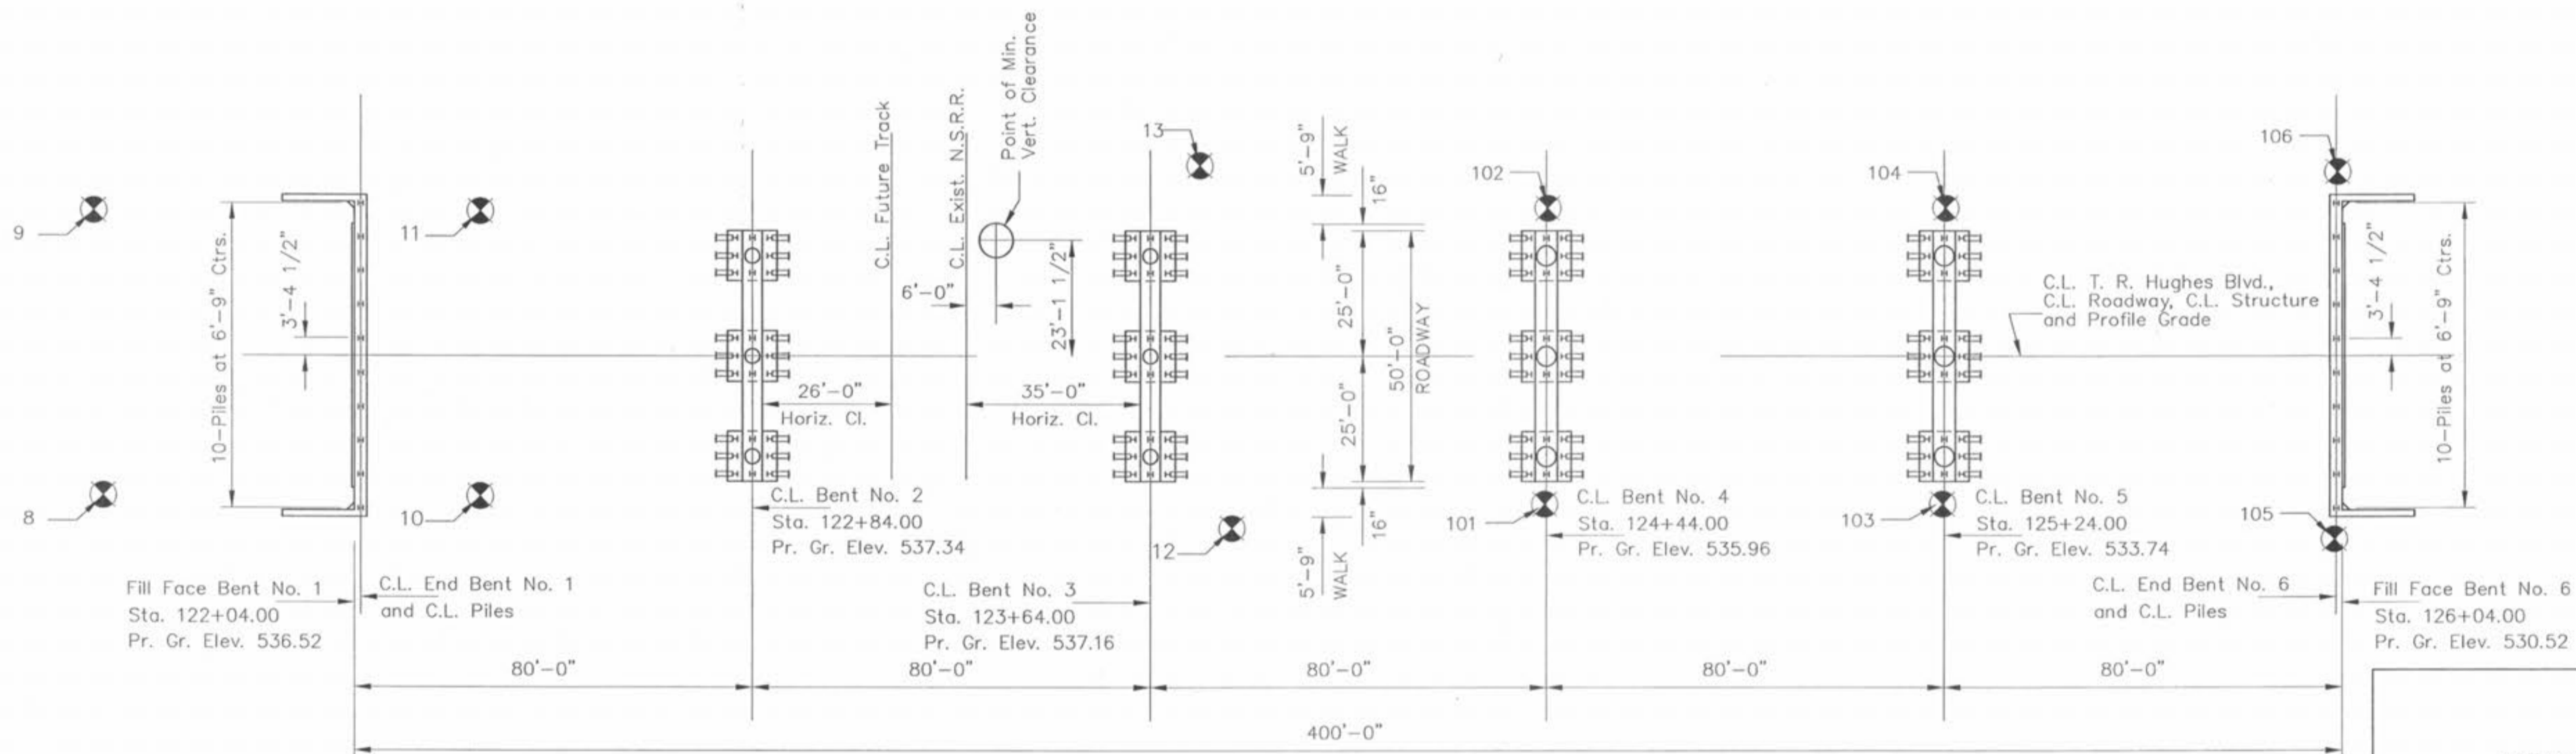

PLAN VIEW

ENGINEER'S AUTHENTICATION: The responsibility for professional engineering liability on this project is hereby limited to the set of plans authenticated by the seal, signature and date hereto attached. Responsibility is disclaimed for all other engineering plans involved in this project and specifically excludes revisions after this date, unless reauthenticated.



CITY OF O'FALLON PROJECT #210-005



Shafer, Kline and Warren, Inc.

107 BUTLER STREET
P.O. BOX 368
MACON, MO 63552

PHONE: (660) 385-6441
FAX: (660) 385-6614

CIVIL ENGINEERS - MECHANICAL ENGINEERS - LANDSCAPE ARCHITECTS - LAND SURVEYORS - LAND PLANNERS
Tuller-Hunt-Neumann Co. founded 1885 • A.C. Knevel & Associates founded 1917 • Shafer, Kline & Warren, P.A. founded 1950
Shafer, Kline & Warren, Inc. founded 1988 • Hamilton & Associates, Inc. founded 1991



T.R. HUGHES BLVD.
CITY OF O'FALLON
BRIDGE ONE TO ONE

SHEET NO. 2 OF 35
200846

DESIGNED BY	DRAWN BY	CHECKED BY	ISSUE DATE	NO.	DATE	REVISIONS	BY
SH	JDC	LEL		1			JPP/D
				2			
				3			
				4			
				5			
				6			

AUTOCAD INFORMATION BLOCK
DRAWING: 20846CL1
PLOT SCALE: 30
DATE: 5/6/03
BY: JDC
XREF DWG: NONE

SCALE: 1" = 20'
20 10 0 20