

ISSUE REMARKS/DATE


1	7/25/01
2	9/7/01
3	9/28/01
4	10/16/01
5	11/17/01

PREPARED FOR:  
**McBride & Son Homes, Inc.**  
 #1 McBride & Son Center Drive  
 Chesterfield, Missouri 63005  
 (636) 537-2000



PREPARED BY:  
**THE STERLING CO.**  
 ENGINEERS & SURVEYORS  
 5955 NEW BAUMGARTNER ROAD  
 ST. LOUIS, MISSOURI 63129  
 (314) 487-0440 FAX: 487-8944  
 E-Mail: Sterling@sterling.net

DRAWN:	DESIGNED:	CHECKED:
<b>THORNBURY CROSSING</b>		
SITE/GRADING PLAN		
PROJECT:	NO. 00 11 289	SHEET 5 OF 33

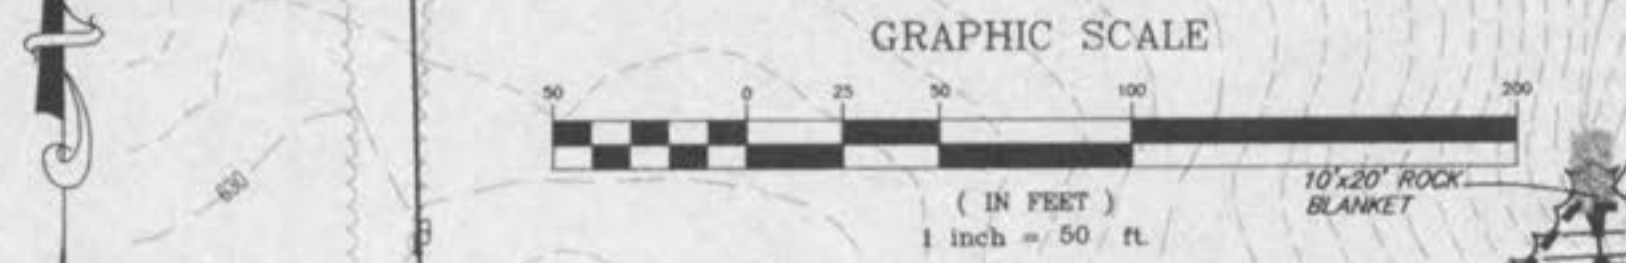

MATCH LINE SHEET 6

MATCH LINE SHEET 2

MATCH LINE SHEET 4