


INTERSTATE 70



ISSUE	REMARKS/DATE
1	7/25/01
2	9/7/01
3	9/26/01
4	10/16/01

PREPARED FOR:
McBride & Son Homes, Inc.
 #1 McBride & Son Center Drive
 Chesterfield, Missouri 63005
 (636) 537-2000

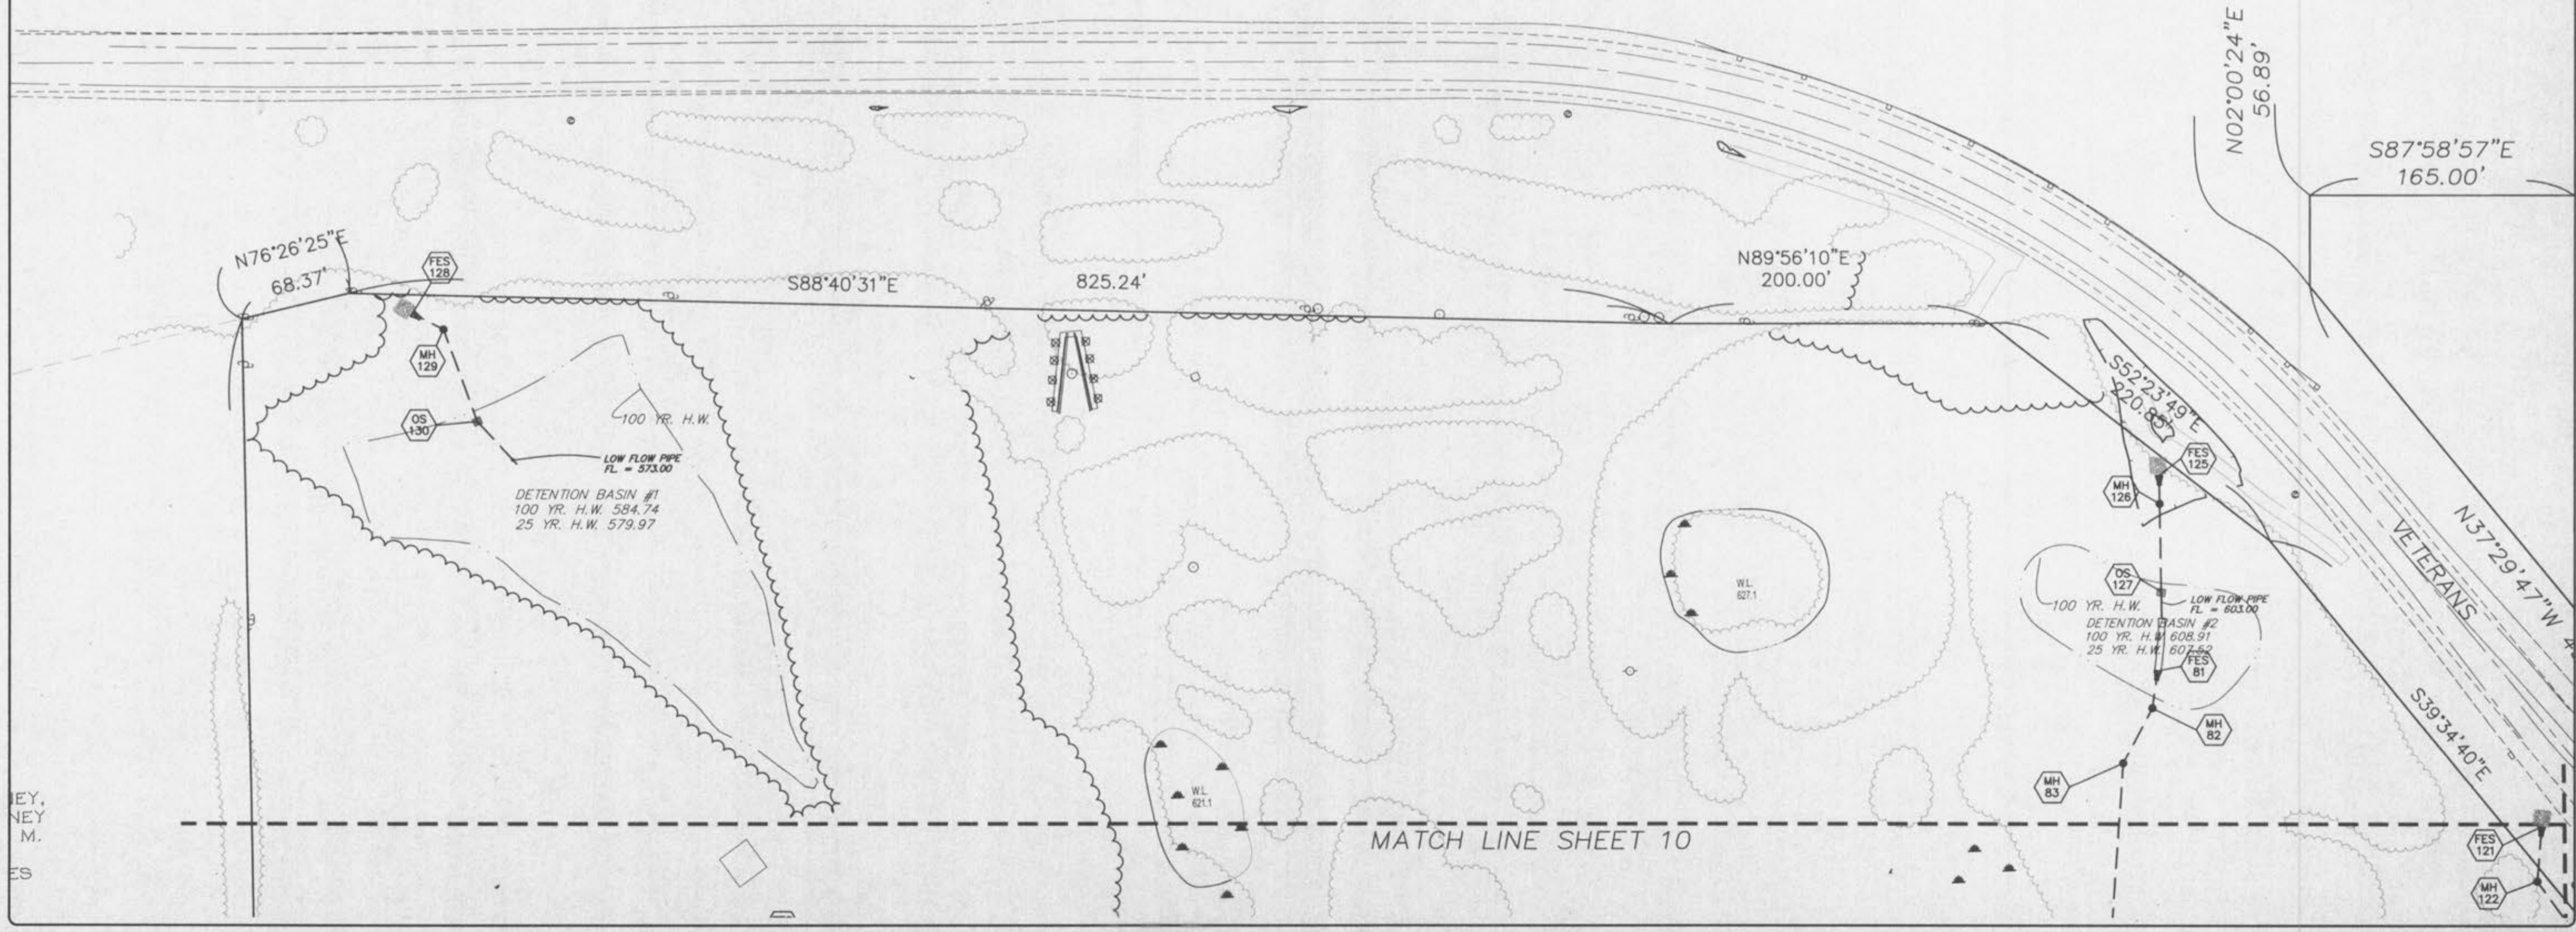

PREPARED BY:
THE STERLING CO.
 ENGINEERS & SURVEYORS
 5055 NEW BAUMGARTNER ROAD
 ST. LOUIS, MISSOURI 63129
 (314) 487-0440 FAX 487-8644
 E-Mail: Sterling@sterling-sil.net

PROJECT: **THORNBURY CROSSING**
 SHEET TITLE: **SITE PLAN**

NO.	00	11	289
DIGITAL FILE LOCATION	SHEET		
11	33		
OF			