

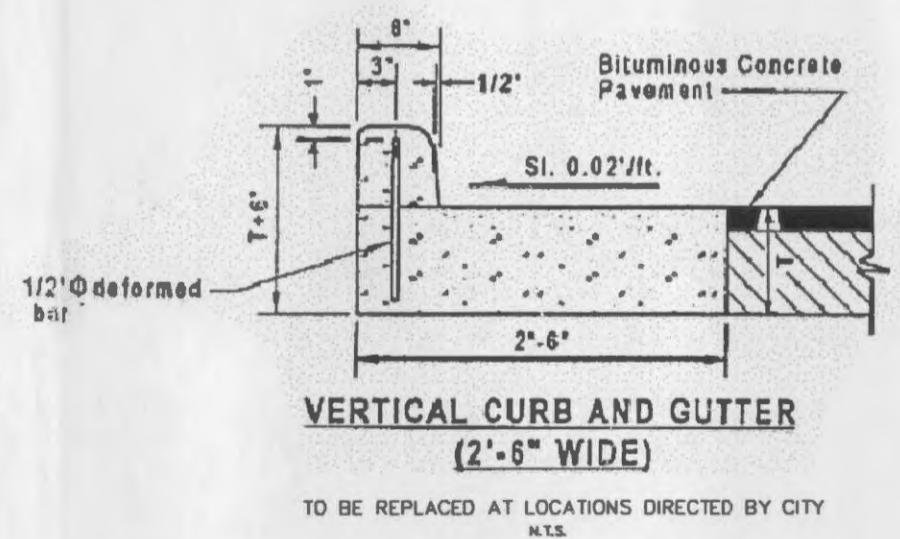
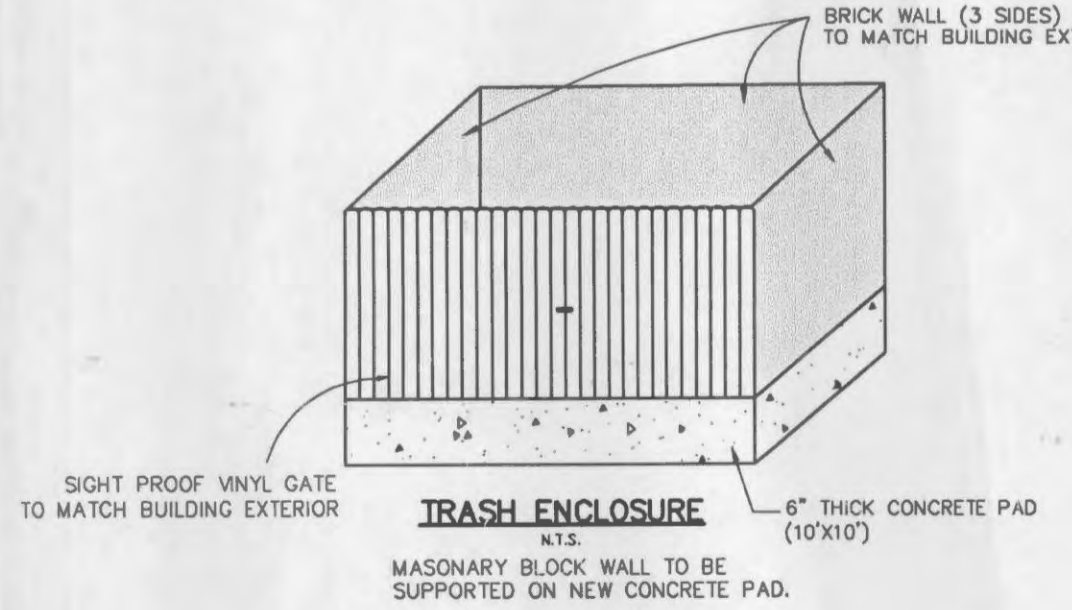
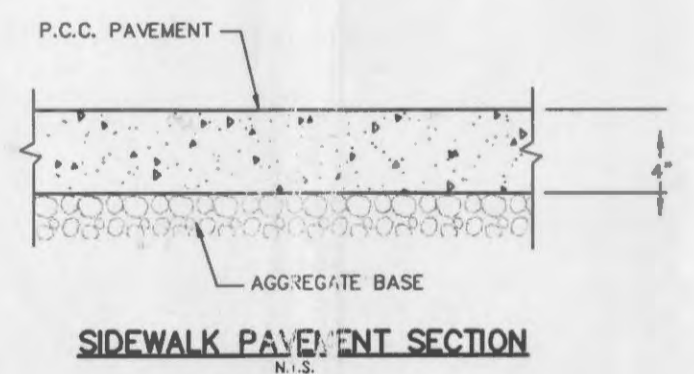
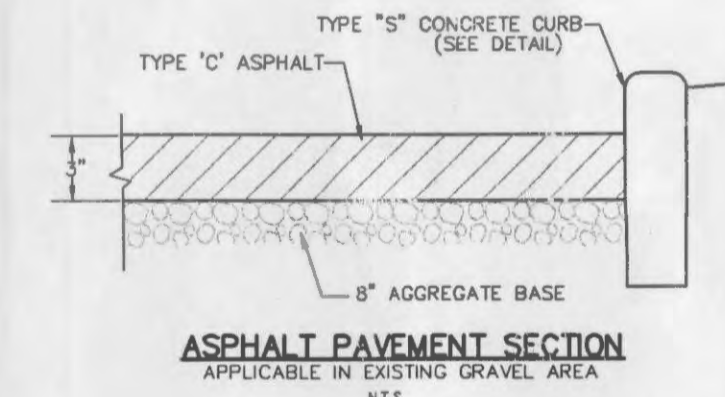
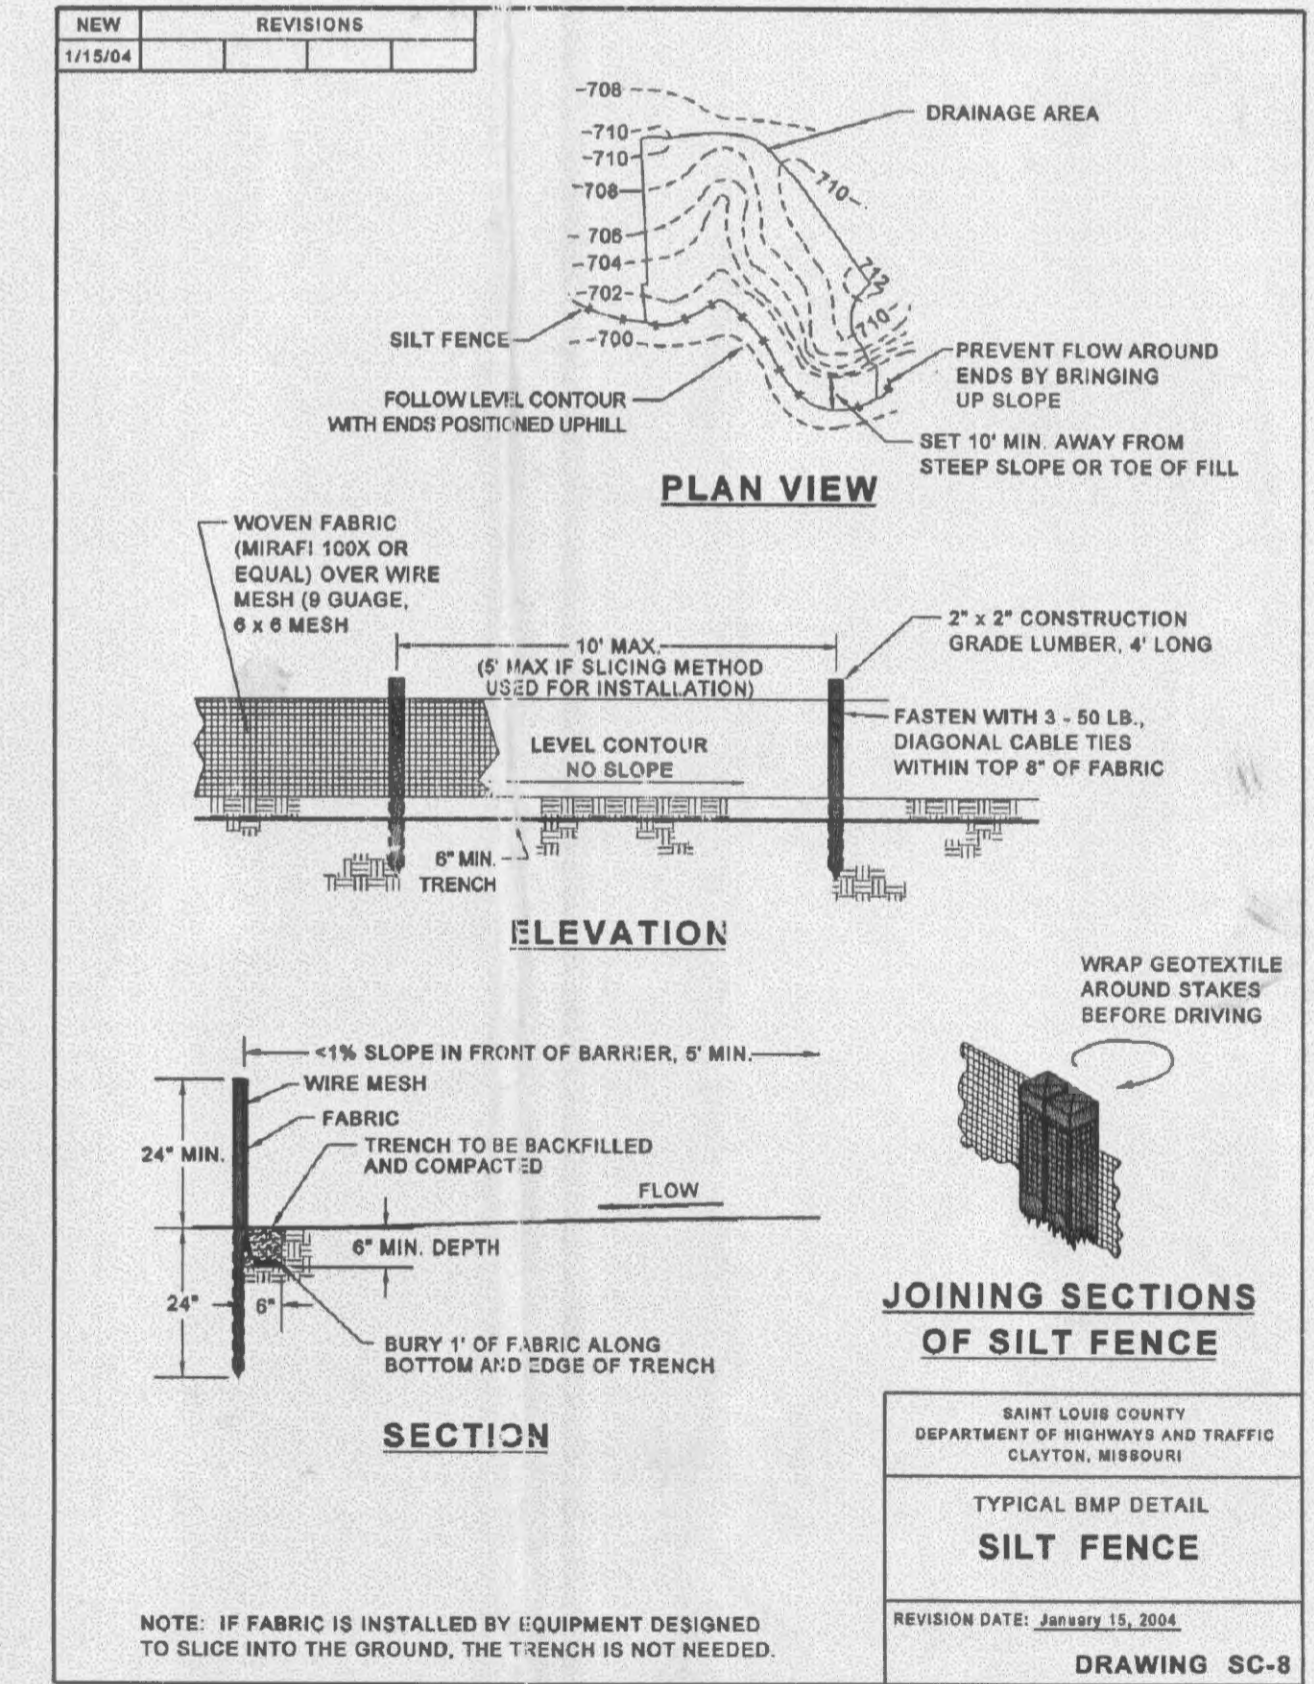
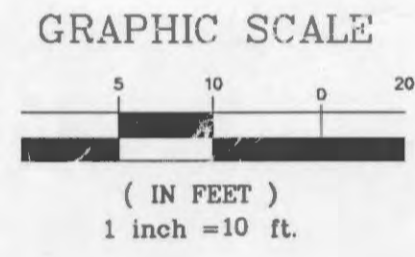
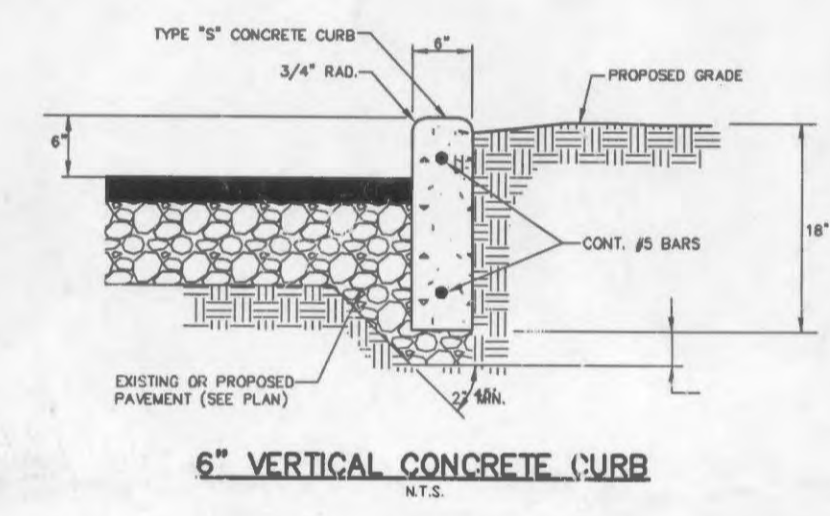
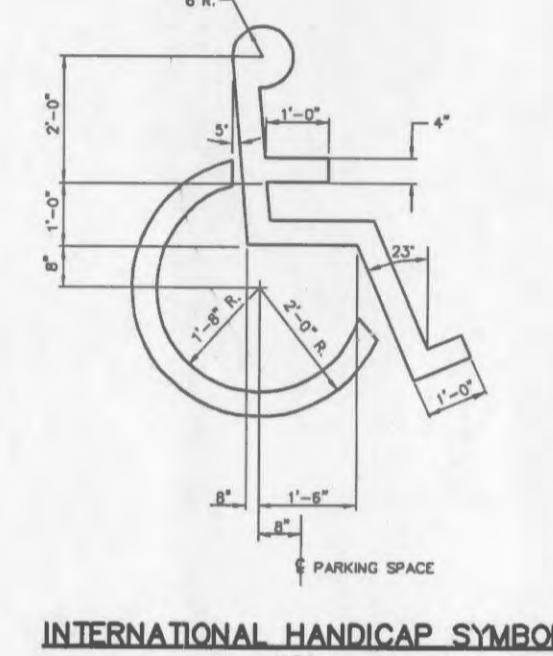
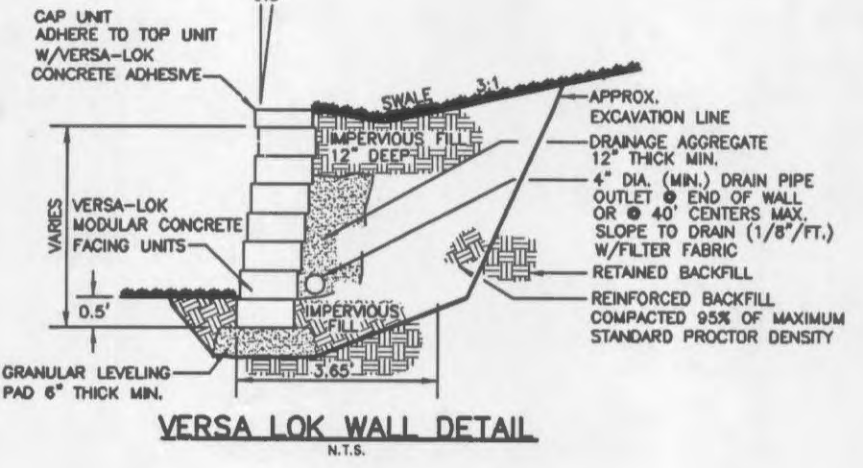
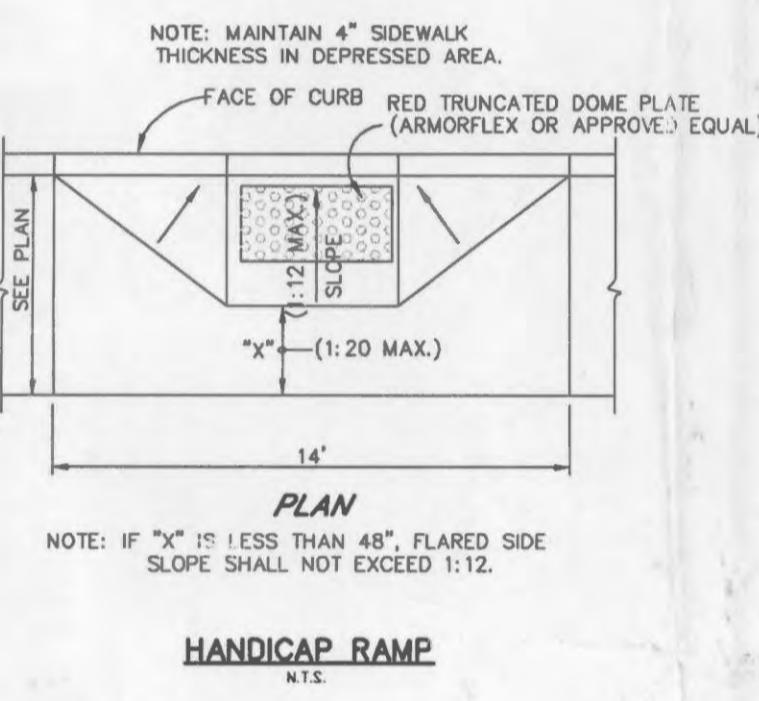
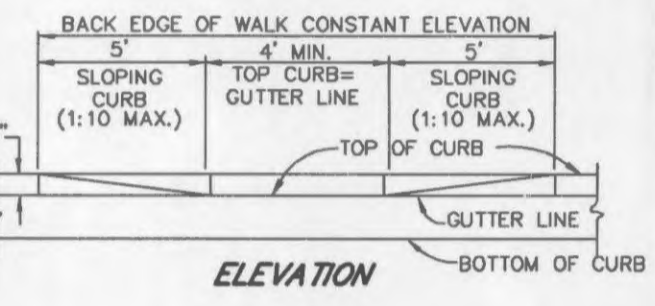
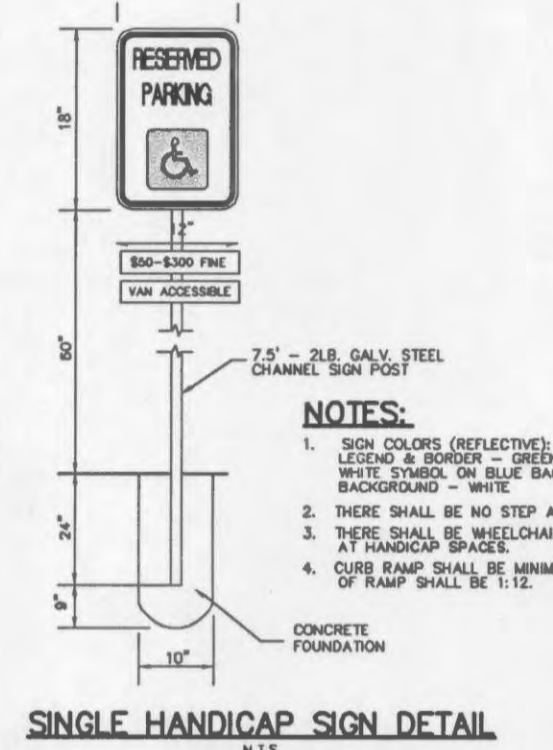


Parcel ID# 2-057a-5029-00-110
Shoring Partners, L.L.C.
ZONING: COMMERCIAL

Parcel ID# 2-057a-5029-00-83
Jack in the Box Eastern Division
415 S. Main St.
ZONING: COMMERCIAL

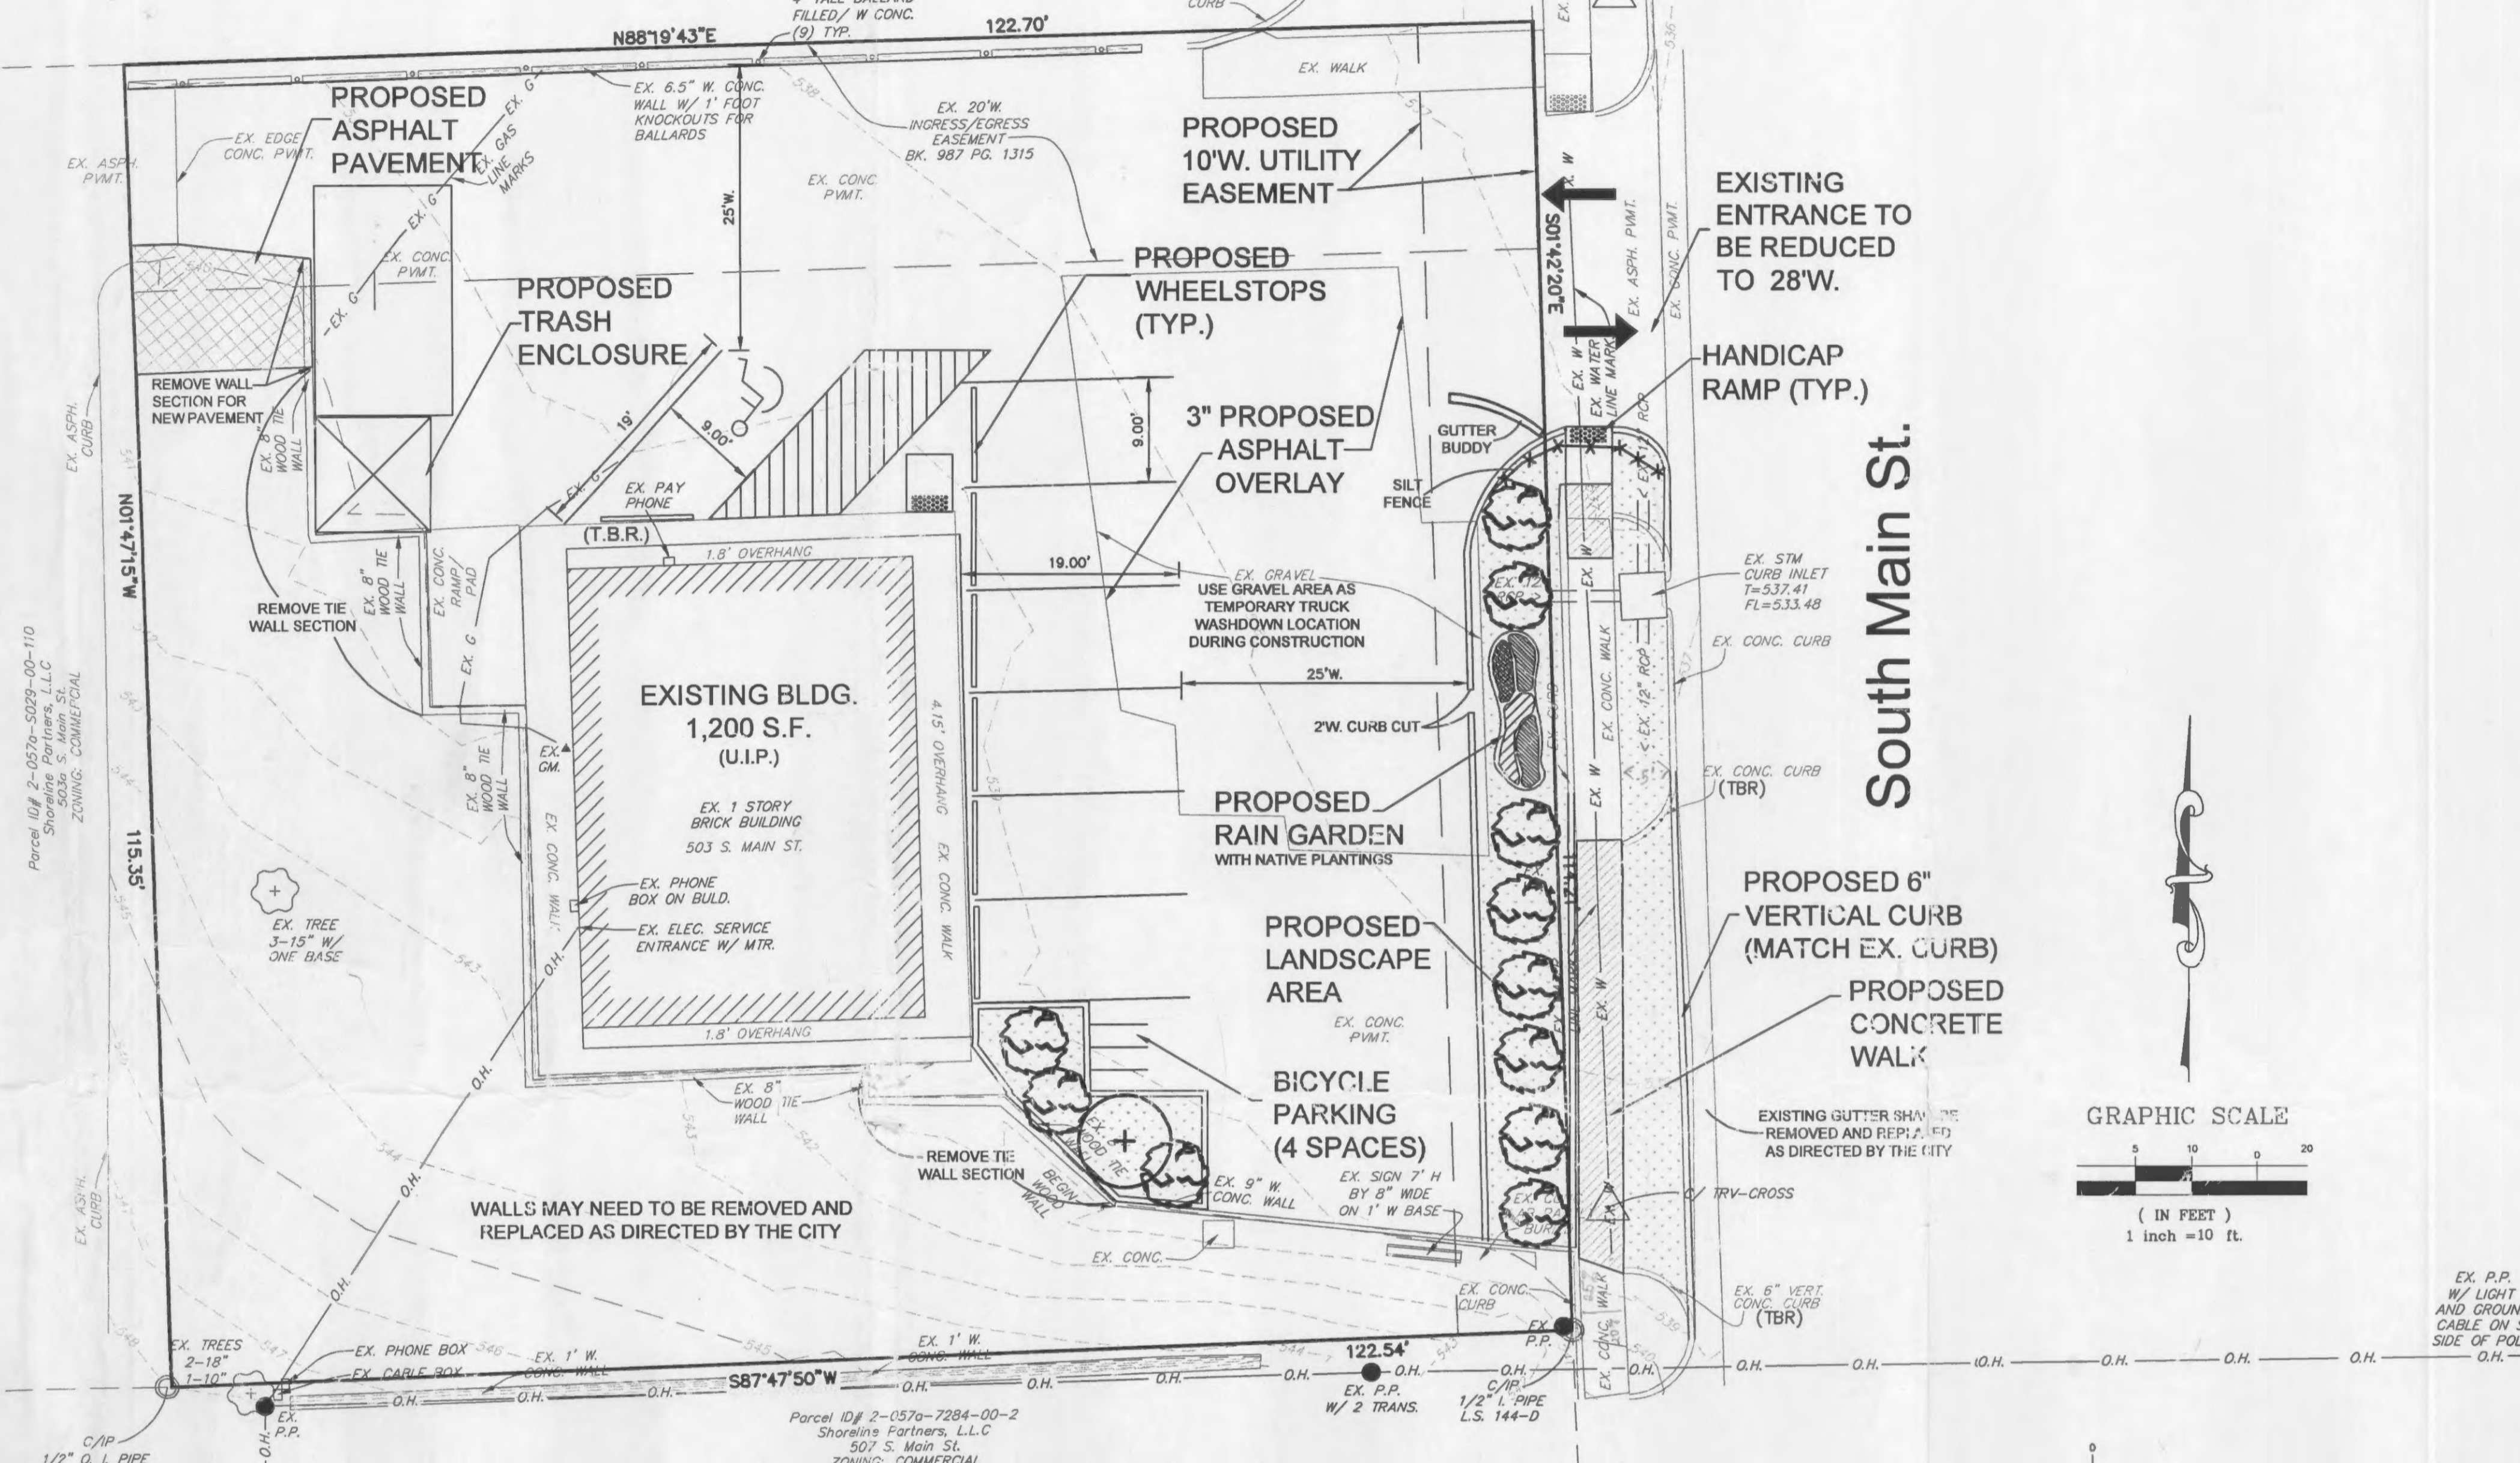

- NOTES:**
1. THE GUTTERBUDDY SHALL BE A SYNTHETIC FILTER MANUFACTURED FROM RECYCLED SYNTHETIC FIBERS.
2. THE GUTTERBUDDY SHALL BE SUFFICIENT IN LENGTH TO COVER THE FLOW PATH WITHIN 12" BEYOND THE FLOW PATH ON BOTH ENDS.
3. THE GUTTERBUDDY SHALL BE CLEANED IF A VISUAL INSPECTION SHOWS SILT AND DEBRIS BUILD UP.

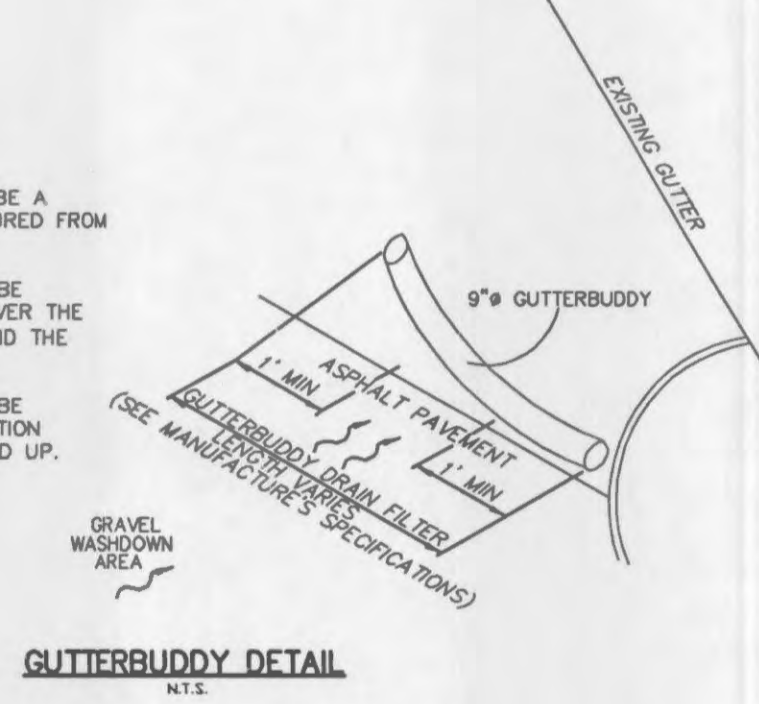

UTILITIES HAVE BEEN LOCATED FROM AVAILABLE RECORDS, THEIR LOCATIONS AS SHOWN ON THE PLANS SHOULD BE CONSIDERED APPROXIMATE ONLY. IT IS THE RESPONSIBILITY OF THE GENERAL CONTRACTOR TO NOTIFY ALL UTILITY COMPANIES AND HAVE ALL UTILITIES STAKED IN THE FIELD, PRIOR TO THE START OF ANY CONSTRUCTION.

Comment
Revised

Engineered By:
DOERING ENGINEERING Inc.
CIVIL ENGINEERING • PLANNING • SURVEYING

4850 Lemay Ferry Road
Suite 220
St. Louis, Missouri 63129
Tel: 314-407-2979
Fax: 314-407-2979
E-Mail: mdoering@doeringeng.com

Seal
Professional Engineer
No. 0712308

503 South Main Street
Site Plan

Date: 04-28-08
Order Number: 07090
File Name: 07090SGP
Drawn By: MJA
Check By: BKR
Base Map: MSD P# 00000

2