



SECTION THRU SOUTH WALL @ O.H. DOOR
SCALE: 3/4" = 1'-0"

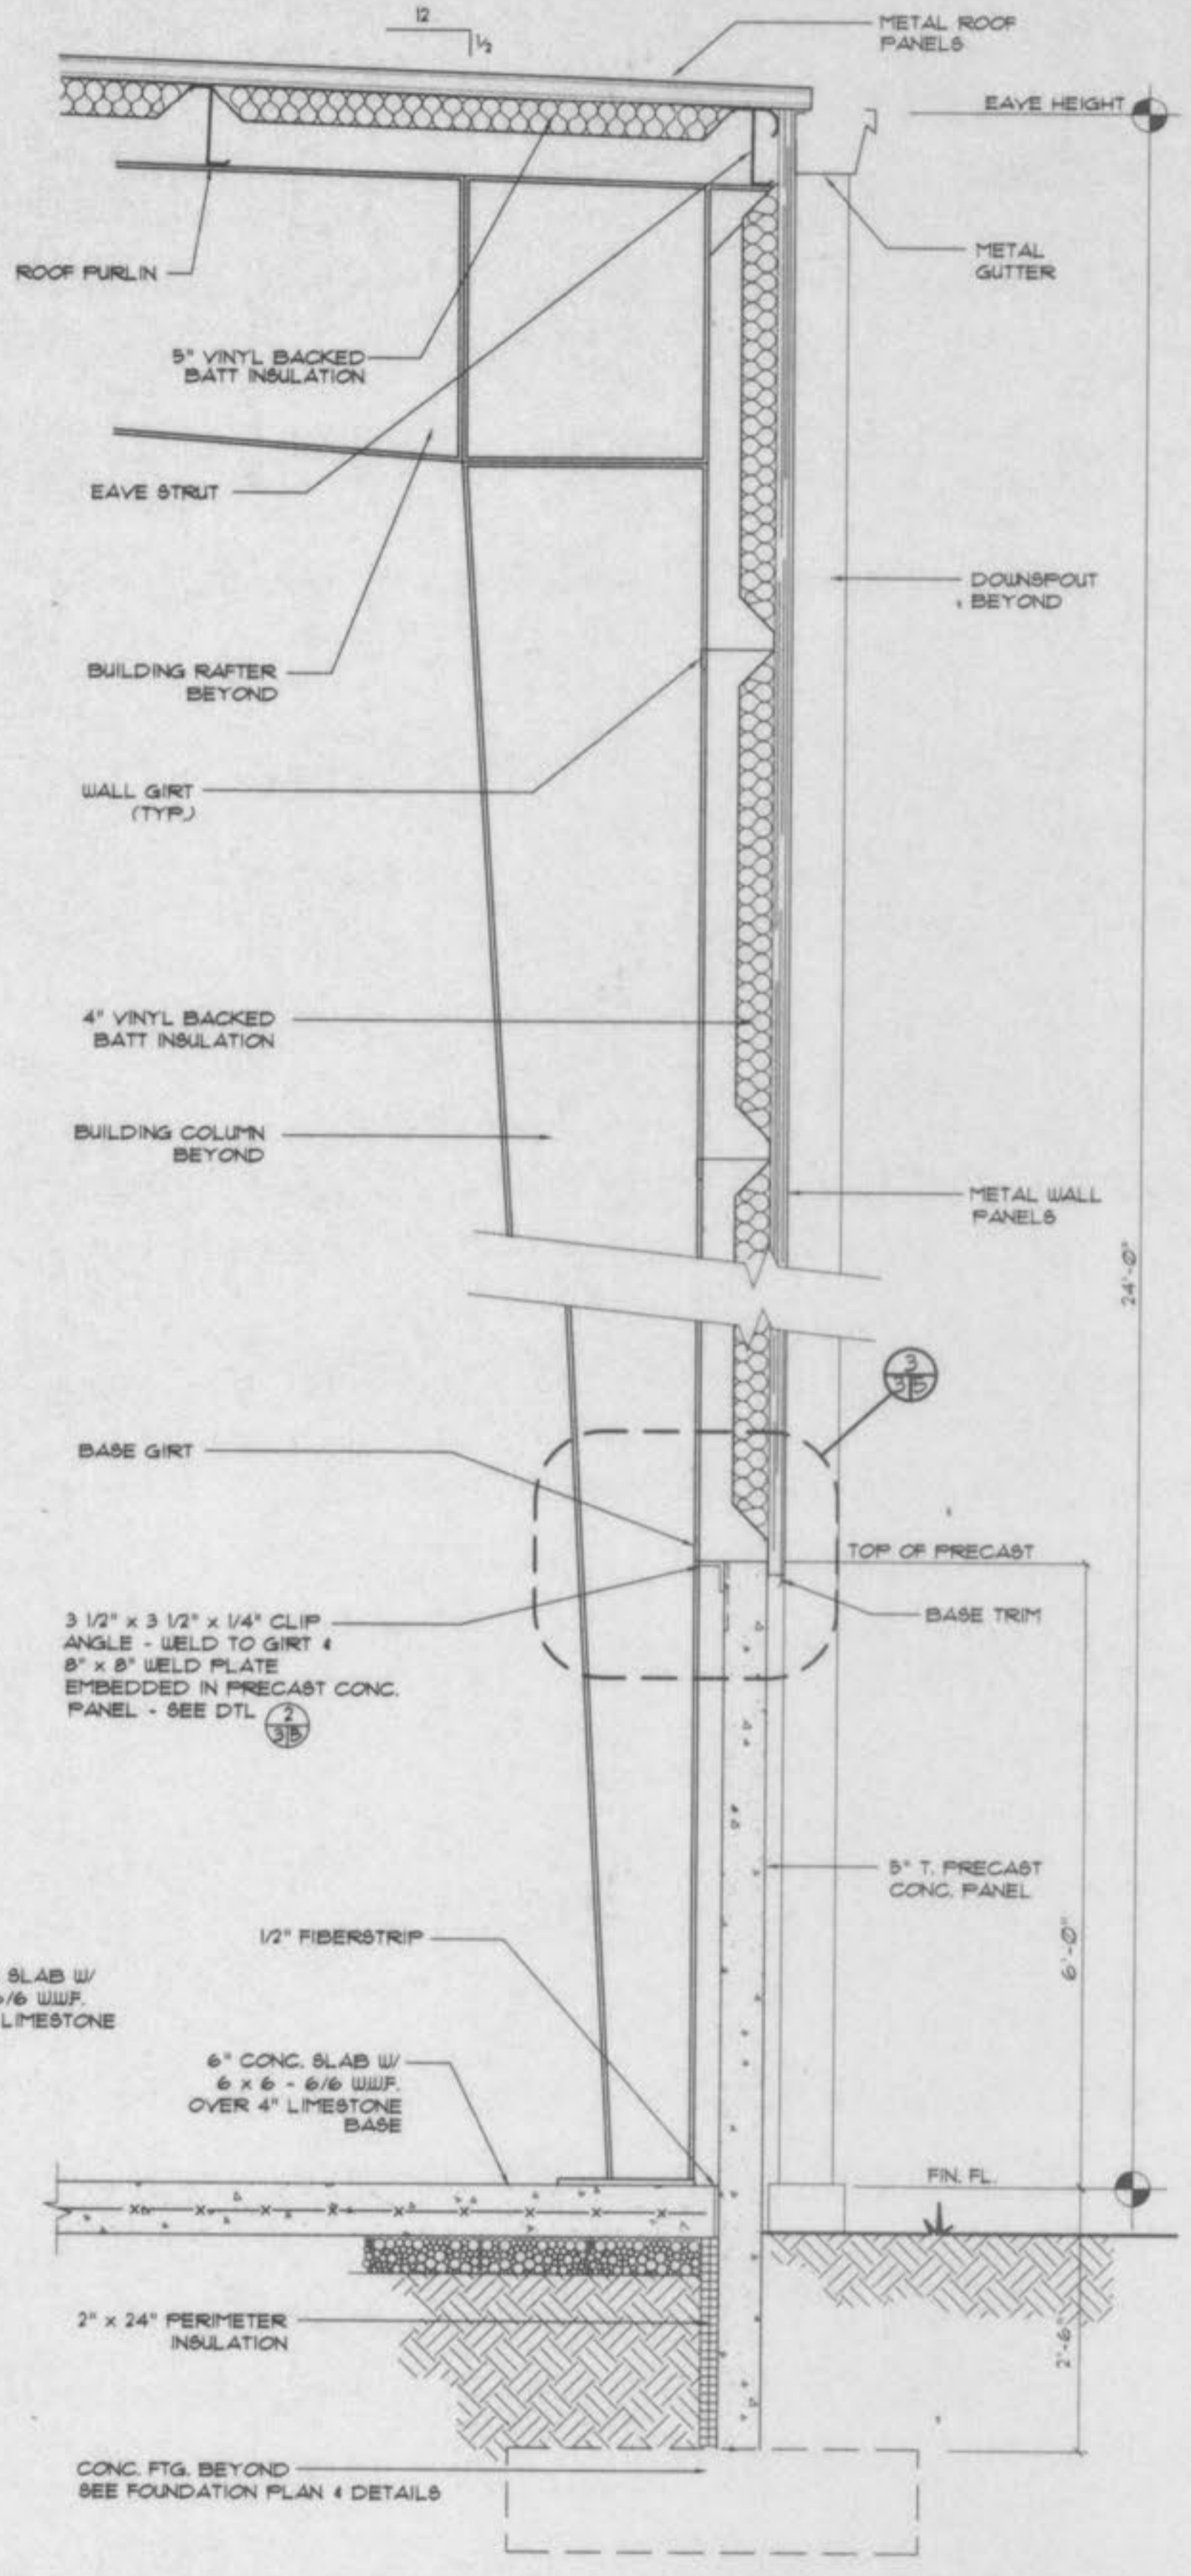

SECTION THRU LOW SIDEWALL
SCALE: 3/4" = 1'-0"

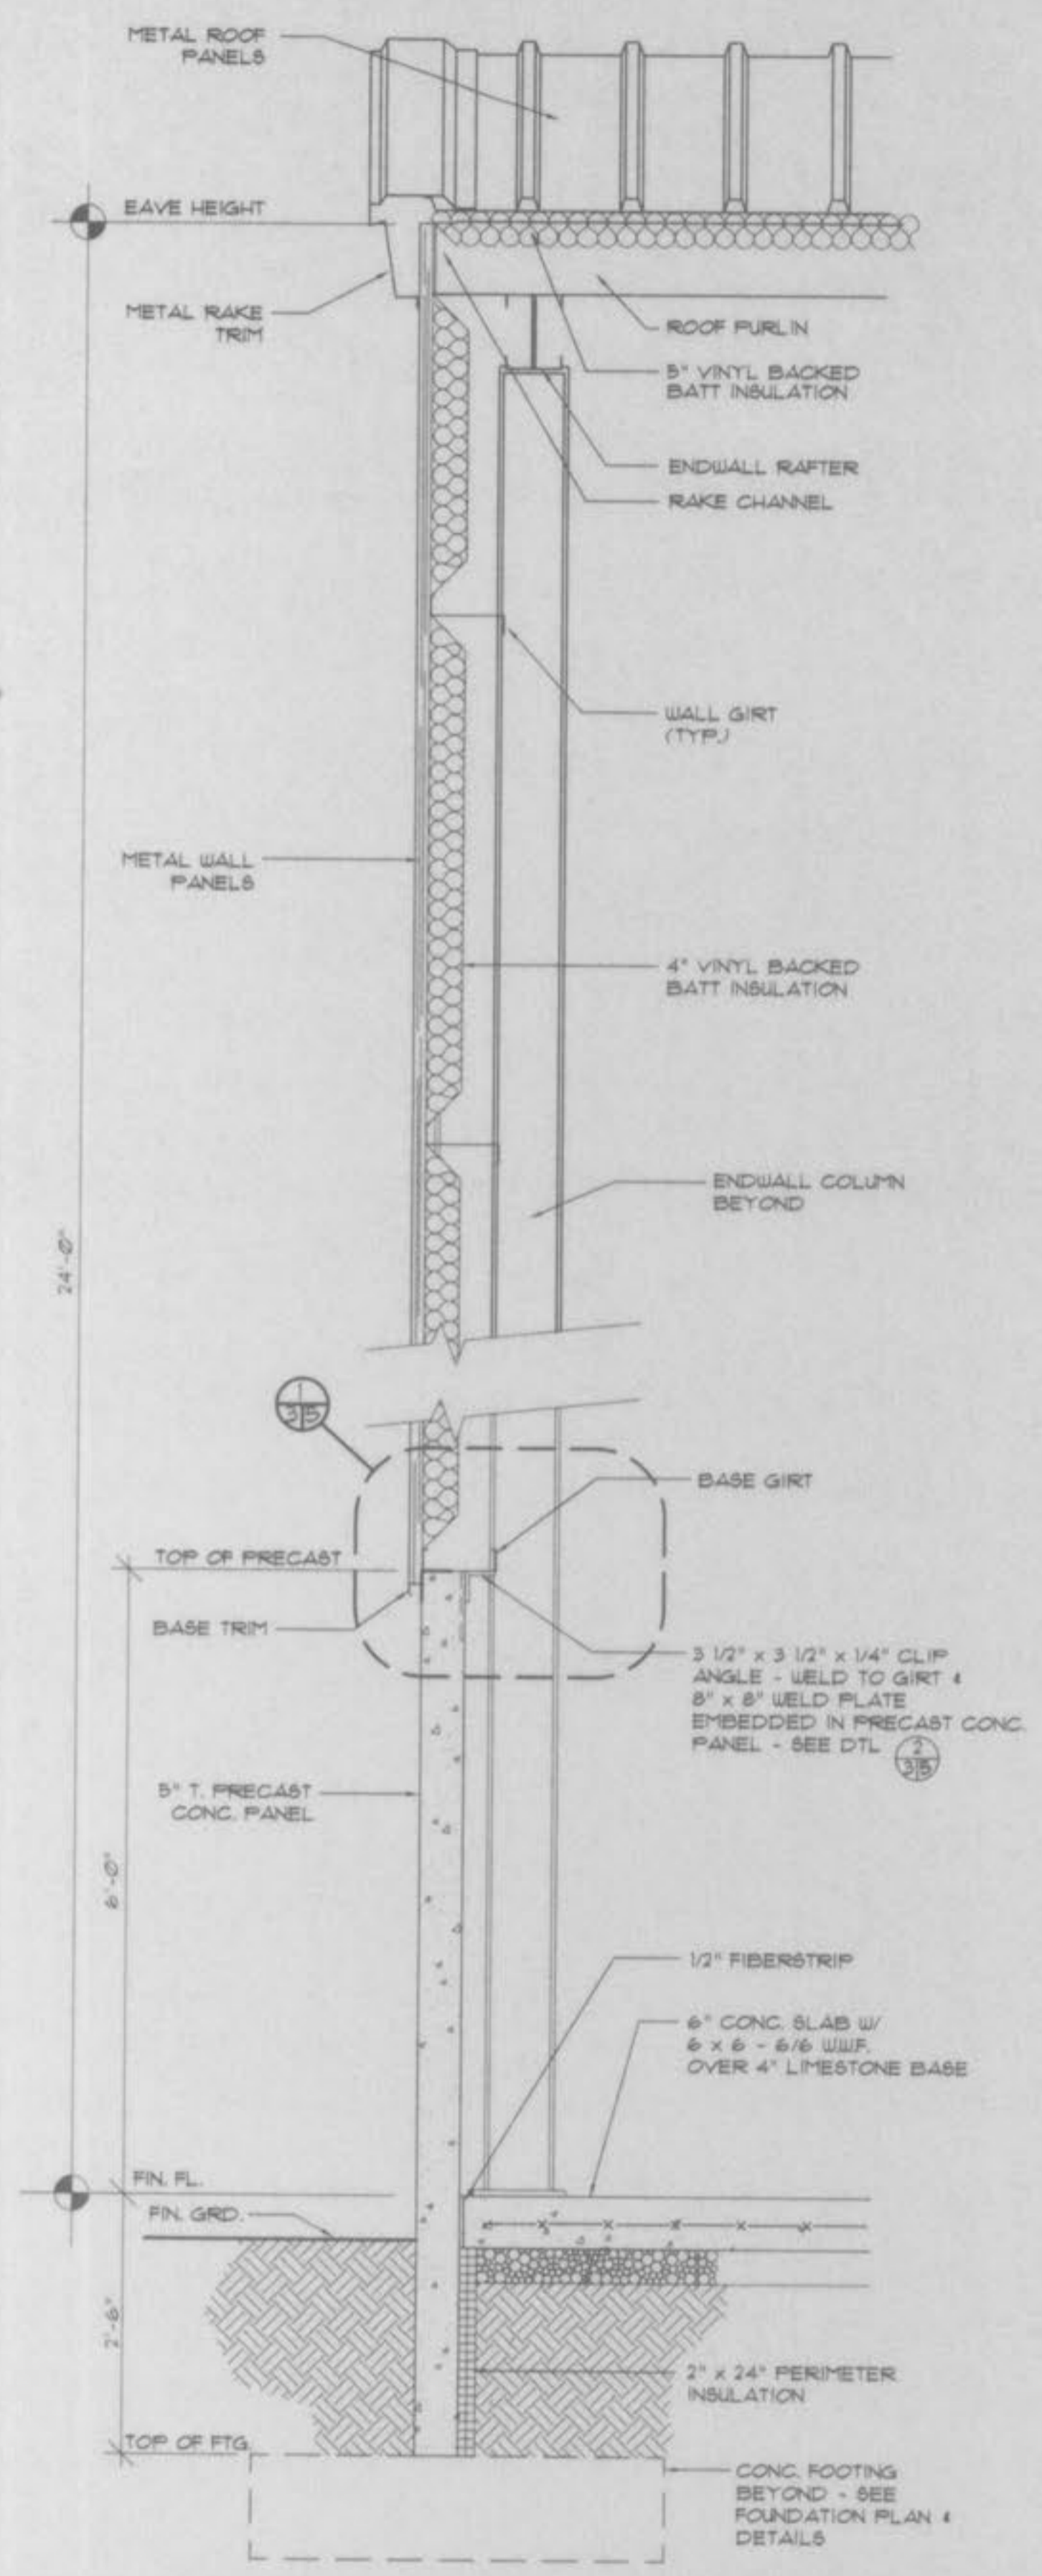

SECTION THRU EAST/WEST WALL
SCALE: 3/4" = 1'-0"

NO.	DESCRIPTION	DATE
REVISIONS		



STRUCTURAL SYSTEMS, INC.

DESIGN CONTRACTORS



(314) 966 - 5920
816 South Kirkwood Road
St. Louis, Missouri 63122

Proposed Building for:
TRUE & TRUE
Hoff Road
O'Fallon, MO 63366
(636) 272-1100

WALL SECTIONS

DRAWN	R.R.R.
CHECKED	
SCALE	3/4" = 1'-0"
DATE	06/13/01
S&L JOB NUMBER	01-005
DRAWING NUMBER	
3 of 9	

C:\Program Files\Autodesk\AutoCAD 2001\Drawings\Fitness\Fitness.dwg, Tue Jun 19 14:22:04 2001