
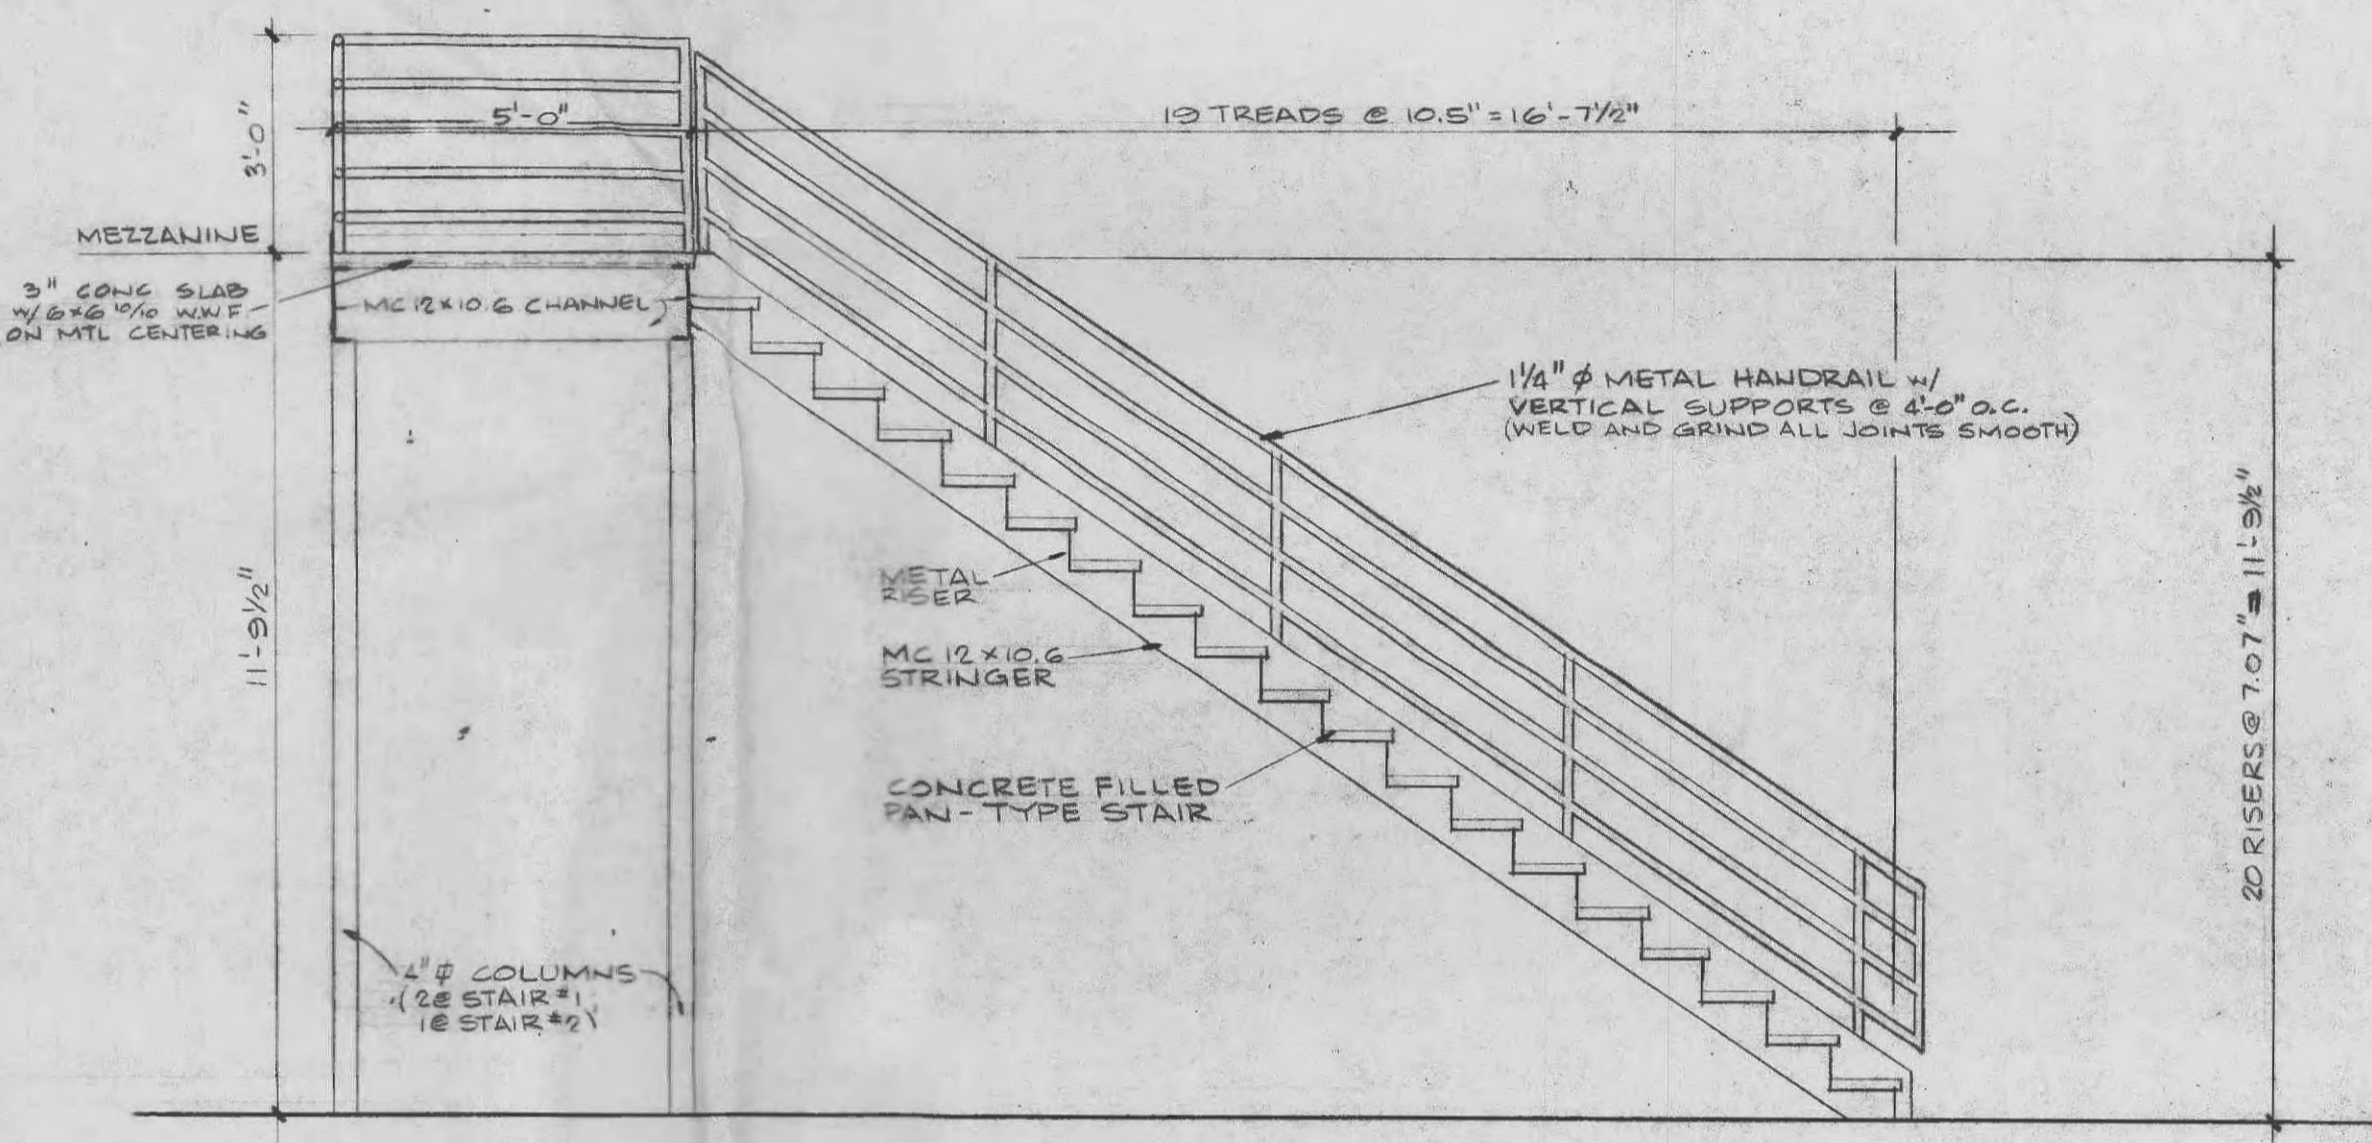



FLOOR PLAN
SCALE: 1/16"=1'-0"

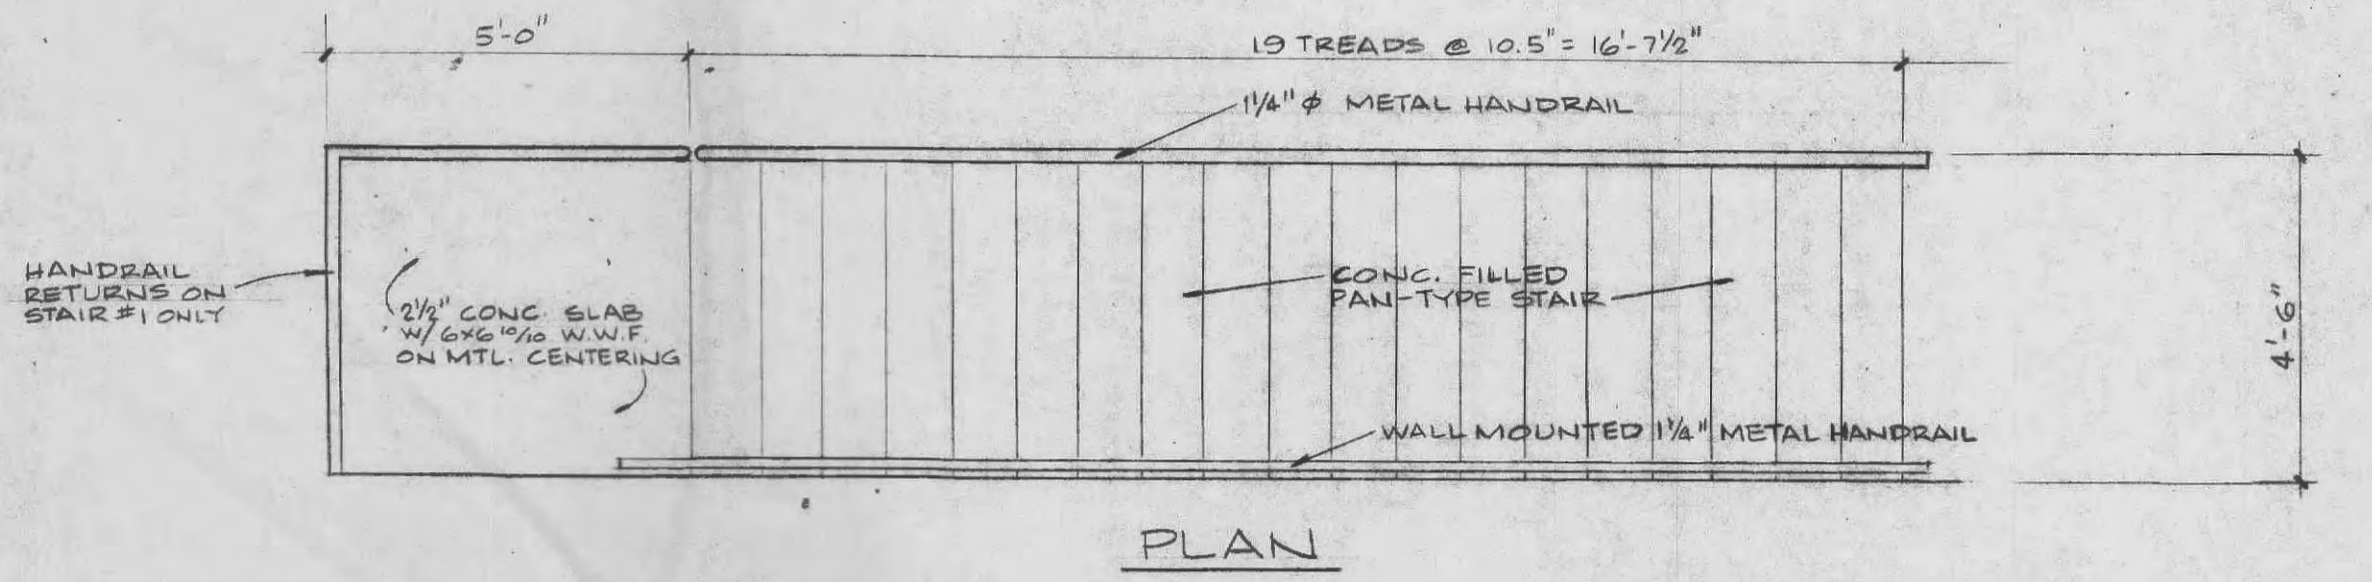

SECTION
STAIR SECTION
SCALE: 3/8"=1'-0"

NO	DESCRIPTION	DATE

REVISIONS

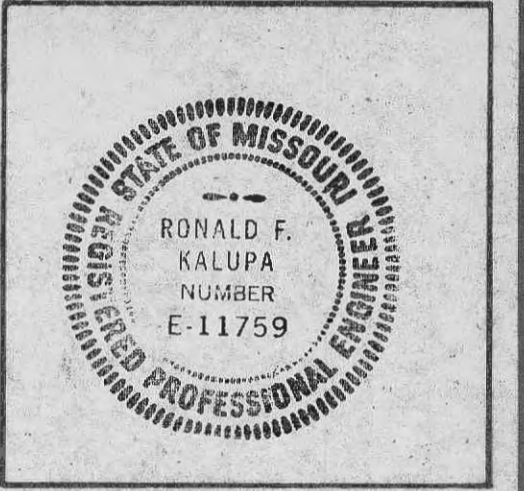

STRUCTURAL SYSTEMS, INC.

DESIGN CONTRACTORS

314-966-5920
116 South Kirkwood Road
St. Louis, Missouri 63122

TRUE FITNESS TECHNOLOGY

FLOOR PLAN

DRAWN: DS
CHECKED:
SCALE: AS NOTED
ISSUE DATE:
S. S. I. JOB NUMBER: 88-BOIM
DRAWING NUMBER