

ROOM FINISH SCHEDULE

NO.	ROOM NAME	FLOOR		BASE				WALLS							CEILING					CLG. HT.	REMARKS						
		1	2	3	4	5	6	7	8	9	10	11	12	13	14	15	16	17	18			19	20	21			
100	MANUFACTURING																										
101	GENERAL DISPLAY AREA		2																								
102	OFFICE #1		2																								
103	TOILET																										
104	LOBBY		2																								
105	MEN'S		3																								
106	WOMEN'S		3																								
107	MEN #1		3																								
108	WOMEN #1		3																								
109	OFFICE #2		2																								
200	GENERAL OFFICE AREA		2																								
201	MEN #2		3																								
202	WOMEN #2		3																								

HARDWARE SCHEDULE

NOTE: UNLESS OTHERWISE NOTED ALL HOLLOW METAL (H.M.) DOORS & FRAMES TO:
 (a) HAVE 1/2" PAIR BUTTS
 (b) RECEIVE ONE (1) PRIME COAT & ONE FINISH COAT OF PAINT

GROUP NO. 1: ALL HARDWARE FOR O.H. DOORS TO BE FURNISHED BY O.H. DOOR CONTRACTOR.

GROUP NO. 2: WEATHERSTRIP, THRESHOLD, PUSH/PULL, CYLINDER SET (KEY O.S., THUMBTURN I.S.).


GROUP NO. 3: PUSH/PULL, CLOSER, WALL STOP.

GROUP NO. 4: LOCKSET (KEY O.S., THUMBTURN I.S.), WALL OR FLOOR STOP.


GROUP NO. 5: LOCKSET (KEY O.S., THUMBTURN I.S.), THRESHOLD, WEATHERSTRIP.



DOOR TYPES

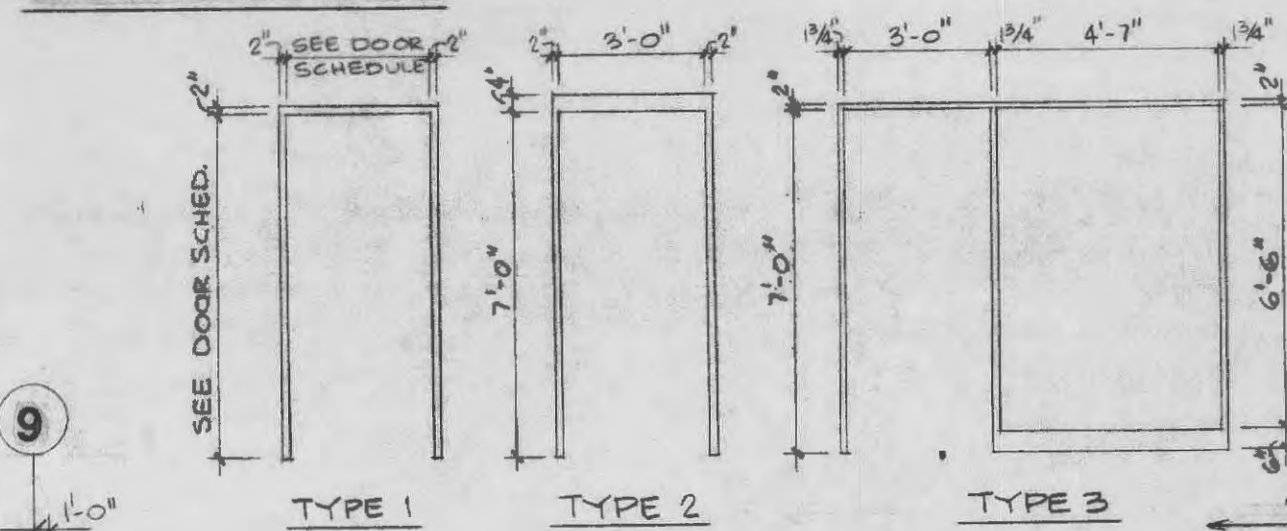


FRAME TYPES

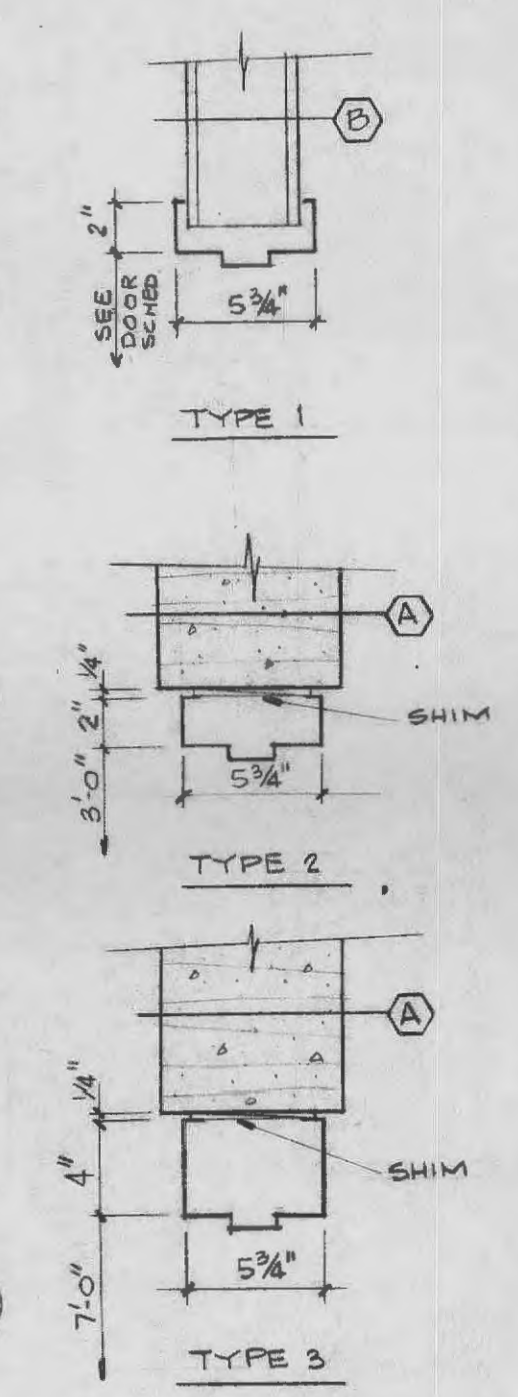


FRAME DETAILS

DOOR SCHEDULE


NO.	SIZE	DOORS		FRAMES		HDWR GRP.	REMARKS
		TYPE	MTL.	TYPE	DTL.		
1	3' x 7' x 1 3/4"	A	H.M.			MET.	5
2	3' x 7' x 1 3/4"	A	H.M.			MET.	5
3	3' x 10' O.H. DOOR		MET.				1
4	3' x 10' O.H. DOOR		MET.				1
5	3' x 10' O.H. DOOR		MET.				1
6	3' x 10' O.H. DOOR		MET.				1
7	3' x 7' x 1 3/4"	A	H.M.			MET.	5
8	3' x 7' x 1 3/4"	A	H.M.			MET.	5
9	3' x 7' x 1 3/4"	C	ALUM.	3		ALUM.	2
10	3' x 6' x 1 3/4"	B	WOOD	1	1	WOOD	4
11	3' x 6' x 1 3/4"	B	WOOD	1	1	WOOD	4
12	3' x 7' x 1 3/4"	A	H.M.	2	2/3	MET.	4
13	3' x 6' x 1 3/4"	B	WOOD	1	1	WOOD	4
14	2' x 6' x 1 3/4"	B	WOOD	1	1	WOOD	3
15	3' x 7' x 1 3/4"	B	WOOD	1	1	WOOD	3
16	2' x 6' x 1 3/4"	B	WOOD	1	1	WOOD	3
17	3' x 6' x 1 3/4"	B	WOOD	1	1	WOOD	3
18	3' x 7' x 1 3/4"	A	H.M.	2	2/3	MET.	4
19	3' x 7' x 1 3/4"	A	H.M.	2	2/3	MET.	3
20	3' x 7' x 1 3/4"	A	H.M.	2	2/3	MET.	3
21	3' x 7' x 1 3/4"	A	H.M.	1	1	MET.	4
22	3' x 7' x 1 3/4"	A	H.M.	1	1	MET.	4
23	3' x 6' x 1 3/4"	B	WOOD	1	1	WOOD	3
24	2' x 6' x 1 3/4"	B	WOOD	1	1	WOOD	3
25	3' x 6' x 1 3/4"	B	WOOD	1	1	WOOD	3
26	2' x 6' x 1 3/4"	B	WOOD	1	1	WOOD	3
27	3' x 6' x 1 3/4"	B	WOOD	1	1	WOOD	4
28	12' x 14' O.H. DOOR		MET.				1

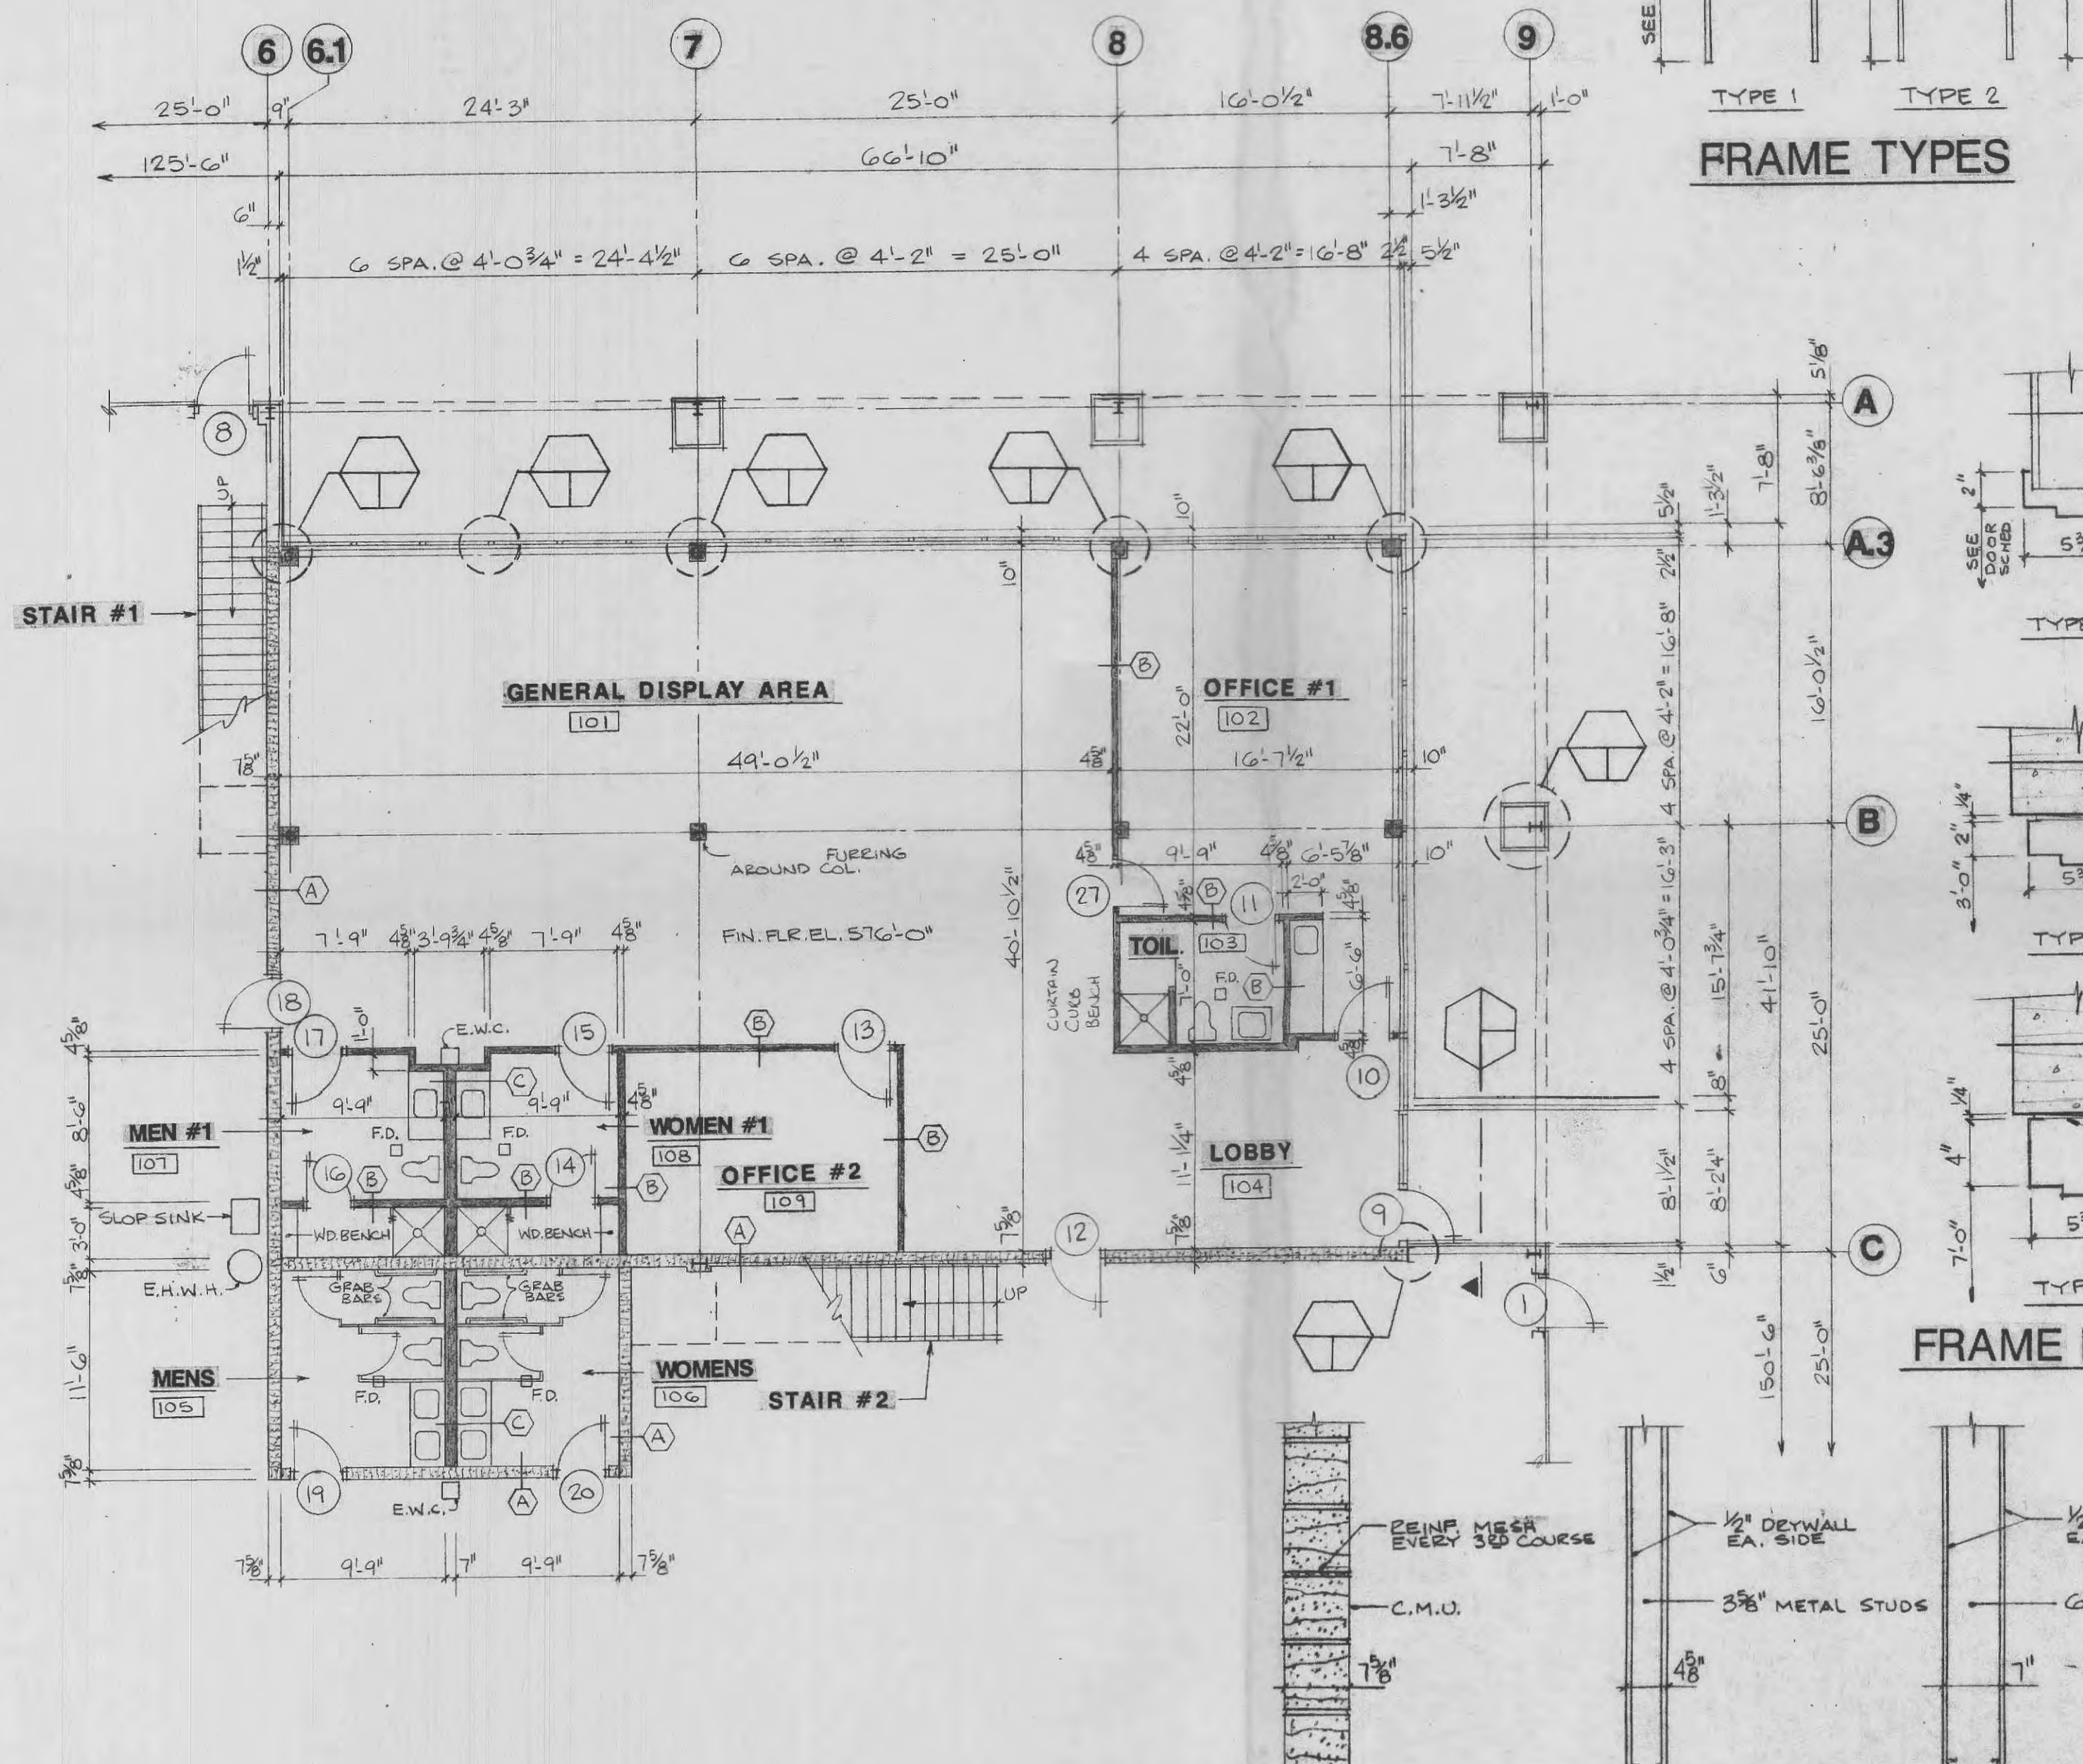

OFFICE FLOOR PLAN
SCALE: 1/8" = 1'-0"

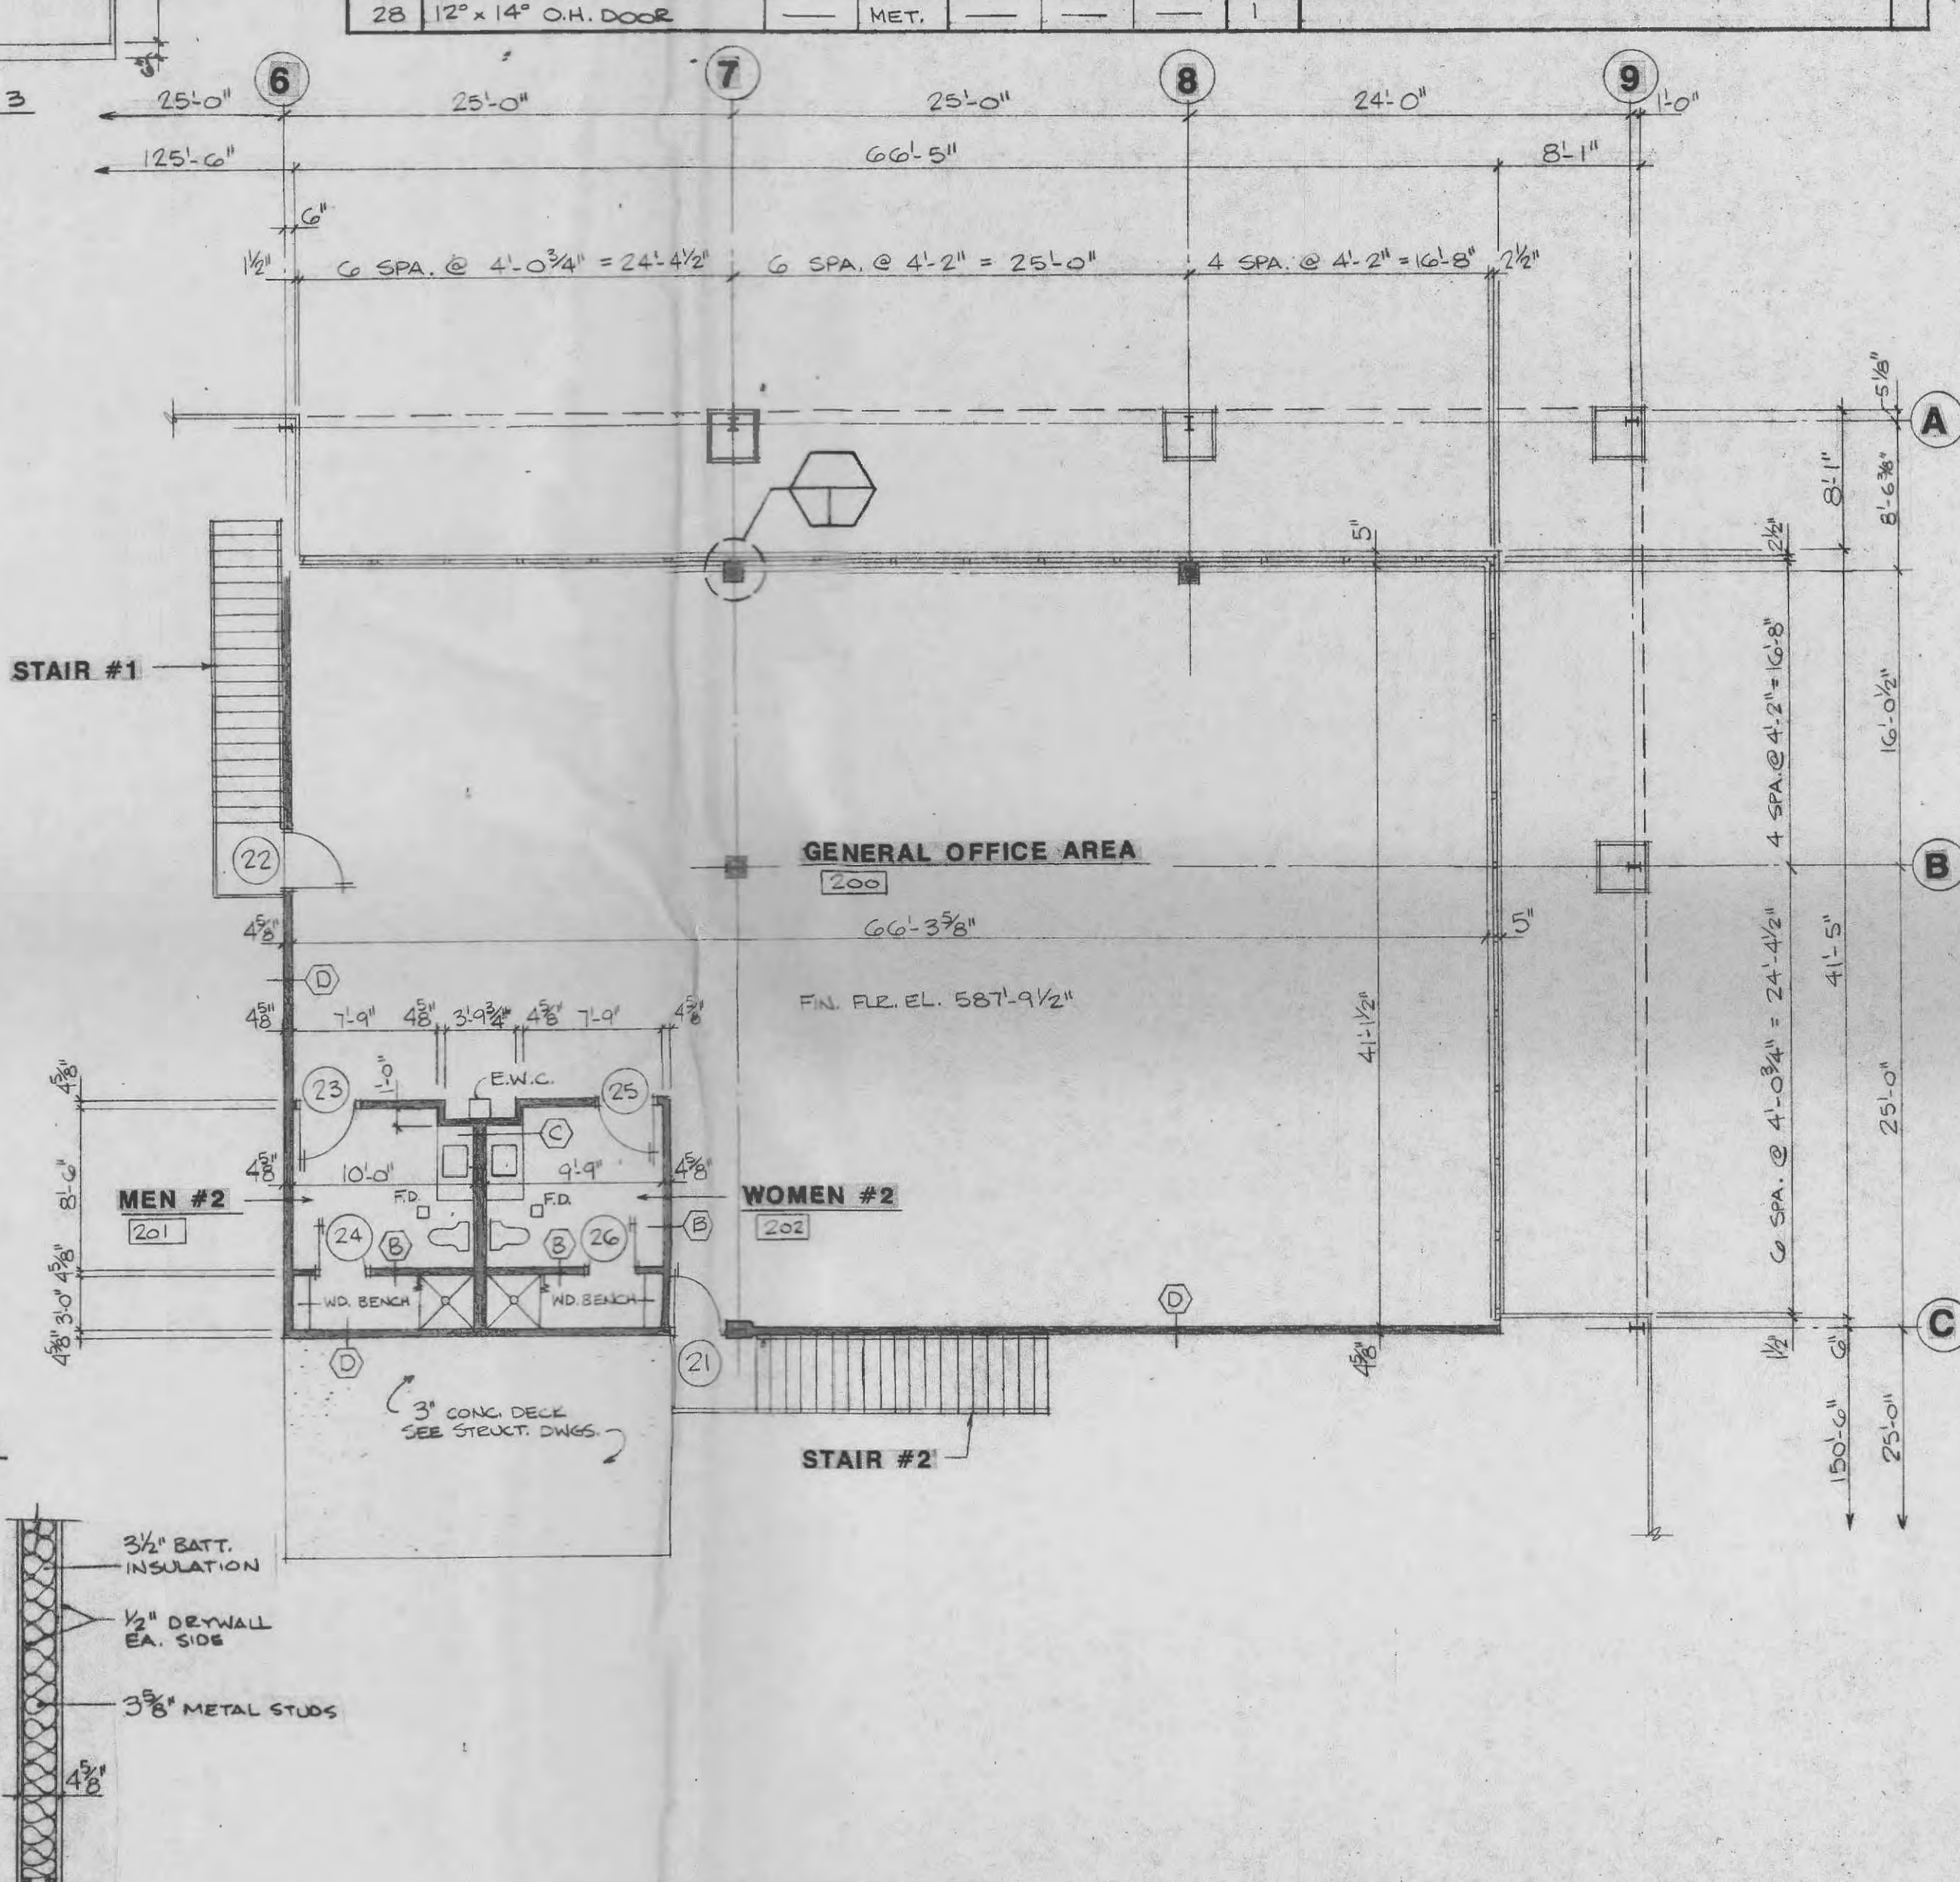


MEZZANINE FLOOR PLAN
SCALE: 1/8" = 1'-0"

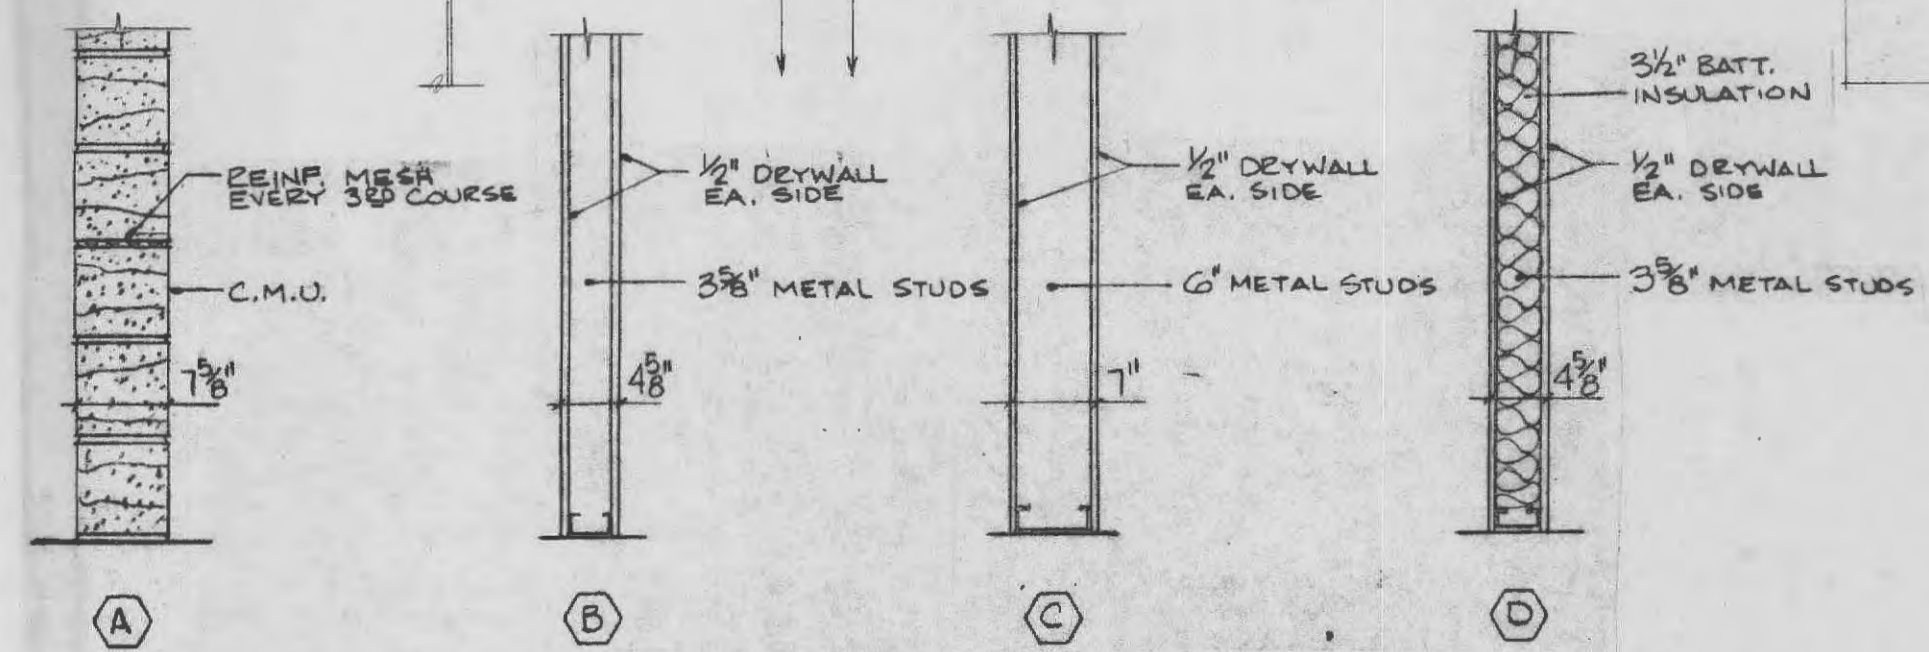

PARTITION TYPES
N.T.S.

NO.	DESCRIPTION	DATE

REVISIONS

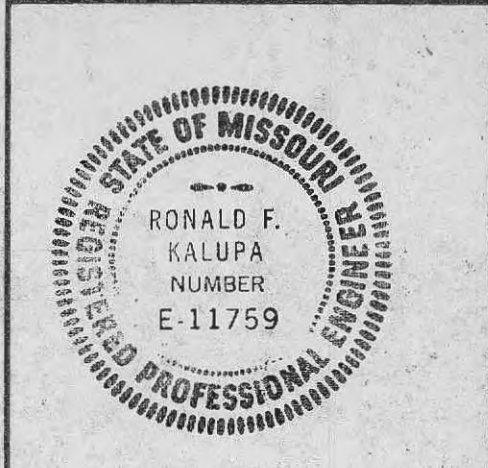

STRUCTURAL SYSTEMS, INC.

DESIGN CONTRACTORS



TRUE FITNESS TECHNOLOGY

CUBES, CURTAIN, BENCH
 - M.D. BENCH
 - SHOWER (C.T., CURTAIN ROD)
 - UNDERCUT DOORS

FLOOR PLANS ROOM FINISH SCHEDULE DOOR SCHEDULE

DRAWN: EBF
 CHECKED:
 SCALE: AS NOTED
 ISSUE DATE:
 S.S.I. JOB NUMBER: 88-201m
 DRAWING NUMBER