


**EAST ELEVATION**

SCALE: 1/8"=1'-0"

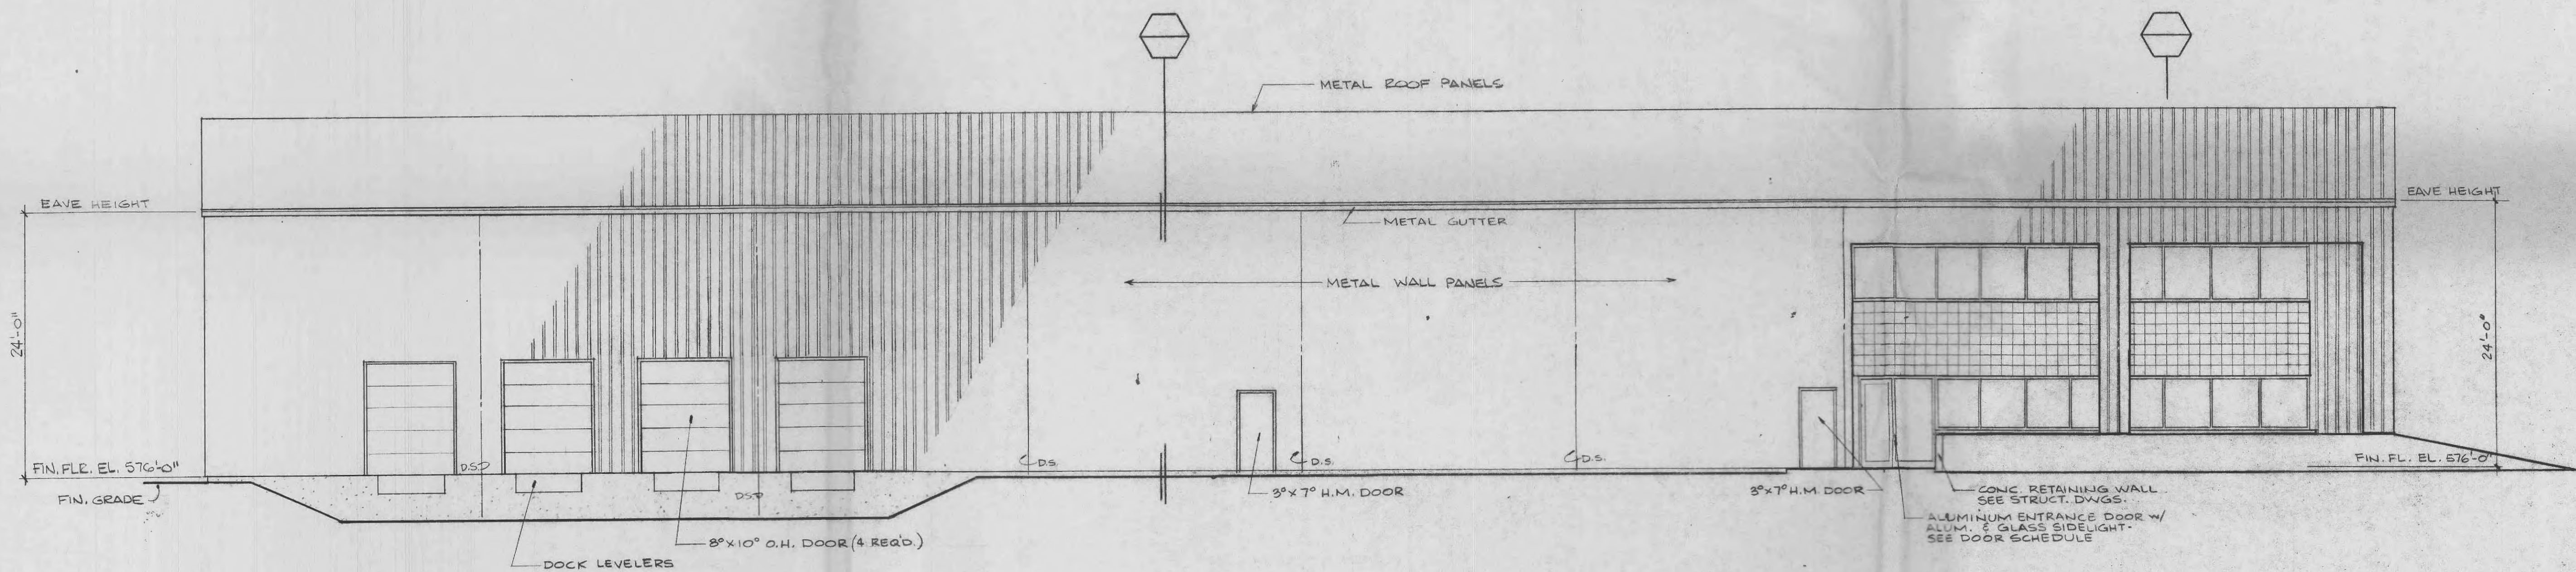

**SOUTH ELEVATION**

SCALE: 1/8"=1'-0"

NO.	DESCRIPTION	DATE

**REVISIONS**



**STRUCTURAL SYSTEMS, INC.**

DESIGN CONTRACTORS



314-966-5920  
114 South Kirkwood Road  
St. Louis, Missouri 63122

**TRUE FITNESS TECHNOLOGY**

**ELEVATIONS**

DRAWN: EP
CHECKED:
SCALE: AS NOTED
ISSUE DATE:
S.I.T. JOB NUMBER: 88-801M
DRAWING NUMBER:

**A-4 OF**