



WEST ELEVATION
SCALE: 1/8"=1'-0"

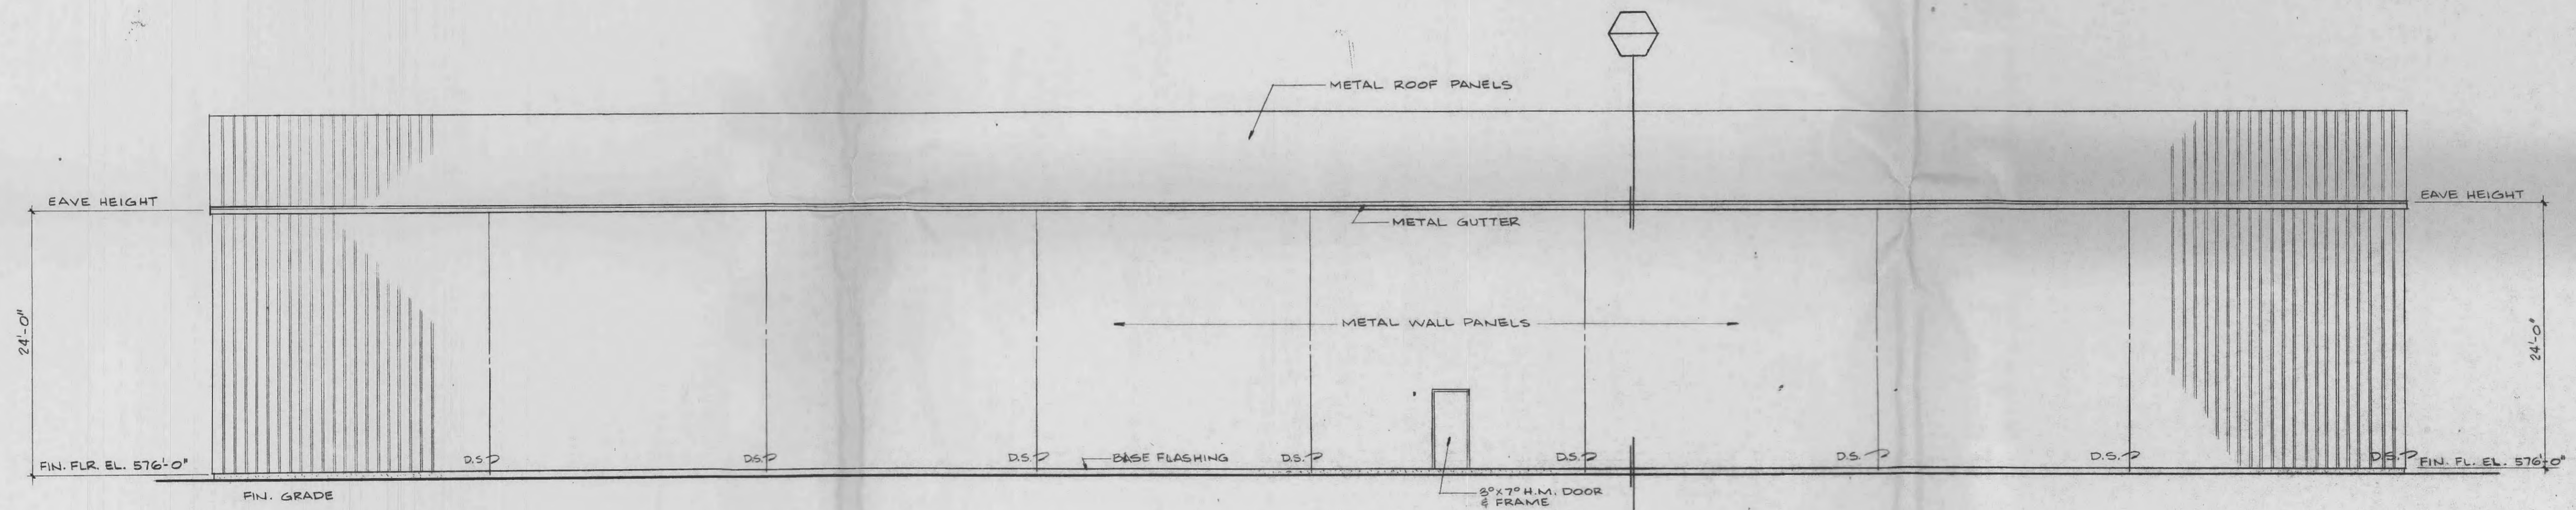

NORTH ELEVATION
SCALE: 1/8"=1'-0"

NO.	DESCRIPTION	DATE

REVISIONS

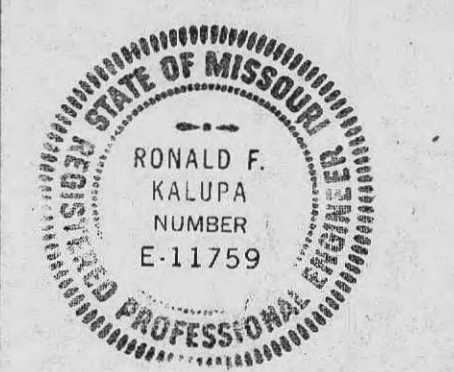

STRUCTURAL SYSTEMS, INC.

DESIGN CONTRACTORS



314-866-5920
814 South Kirkwood Road
St. Louis, Missouri 63122

TRUE FITNESS TECHNOLOGY

ELEVATIONS

DRAWN: DS
CHECKED:
SCALE: AS NOTED
ISSUE DATE:
S. S. I. JOB NUMBER:
DRAWING NUMBER

A-5 OF