




**1** TYPICAL SIDEWALL SECTION  
SCALE: 3/4"=1'-0"

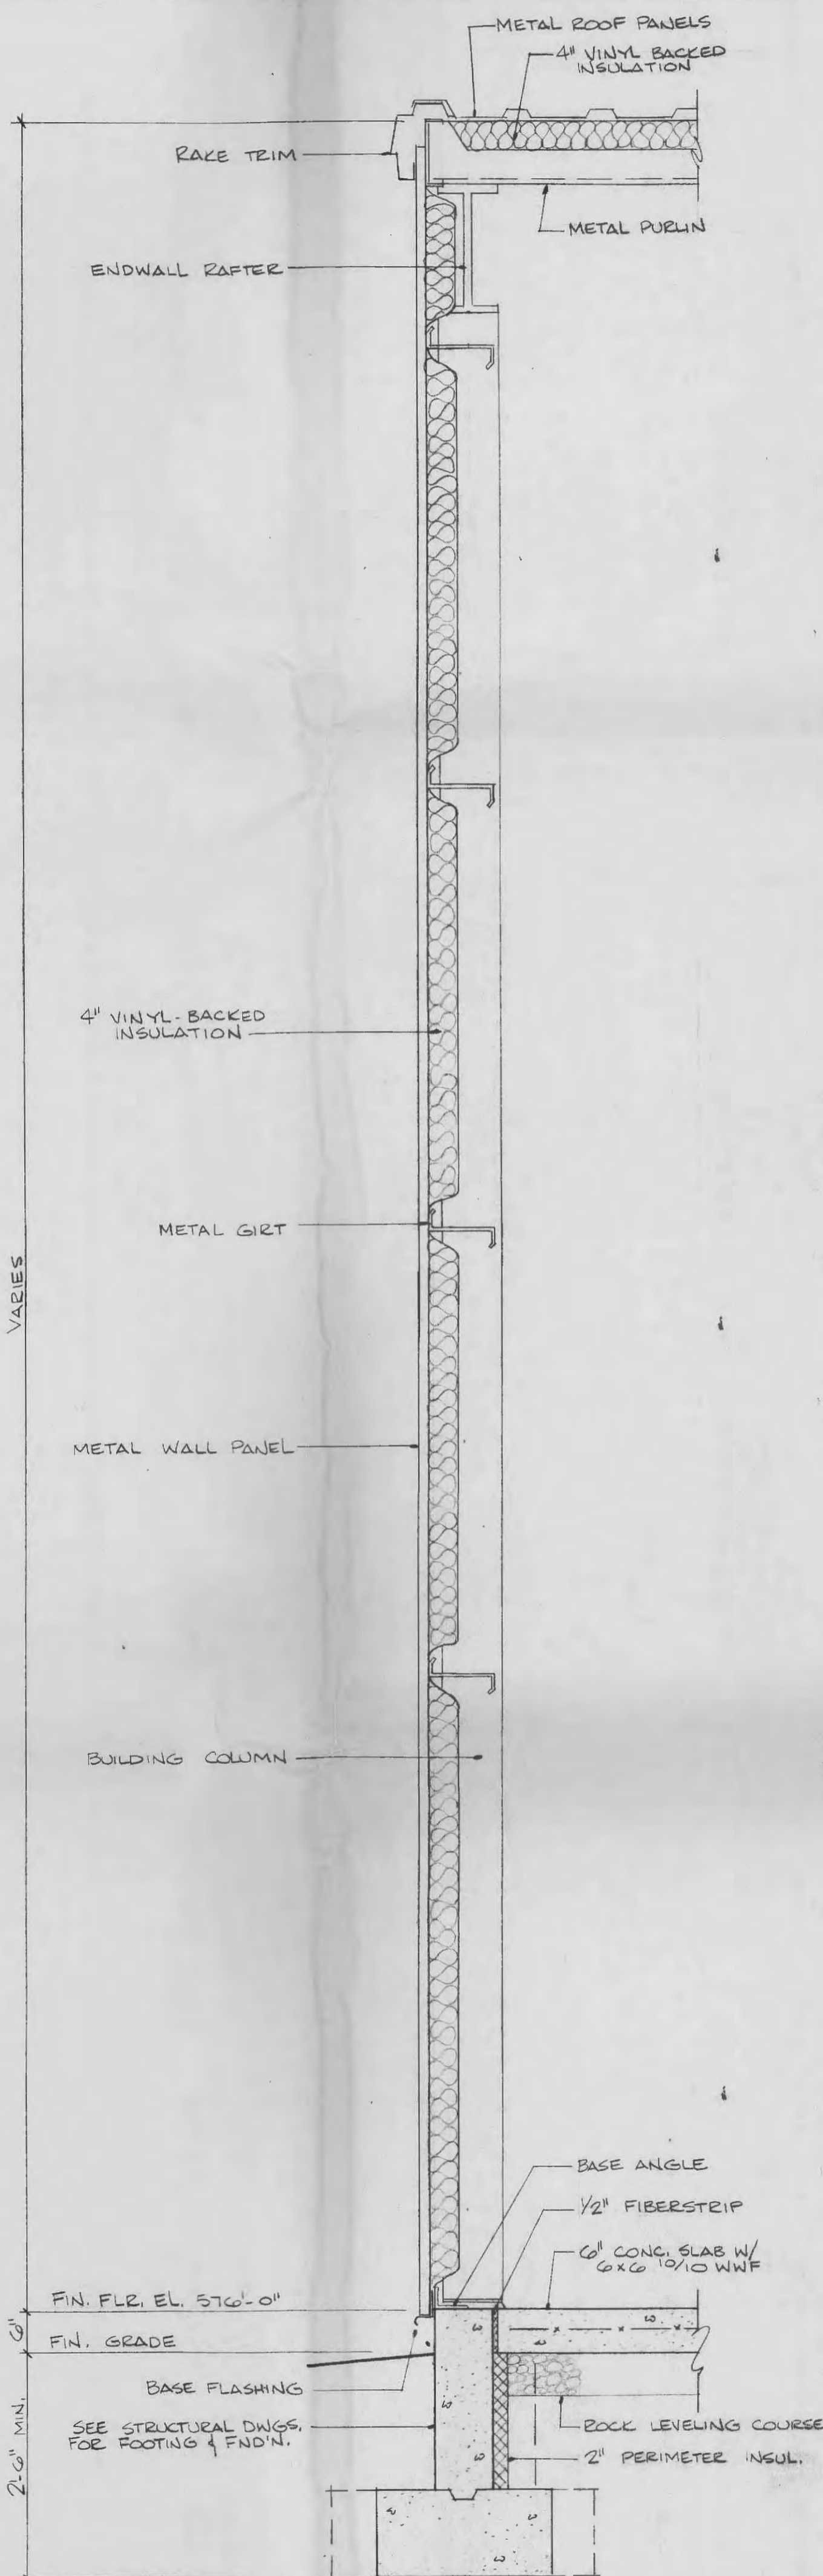

**2** TYPICAL ENDWALL SECTION  
SCALE: 3/4"=1'-0"

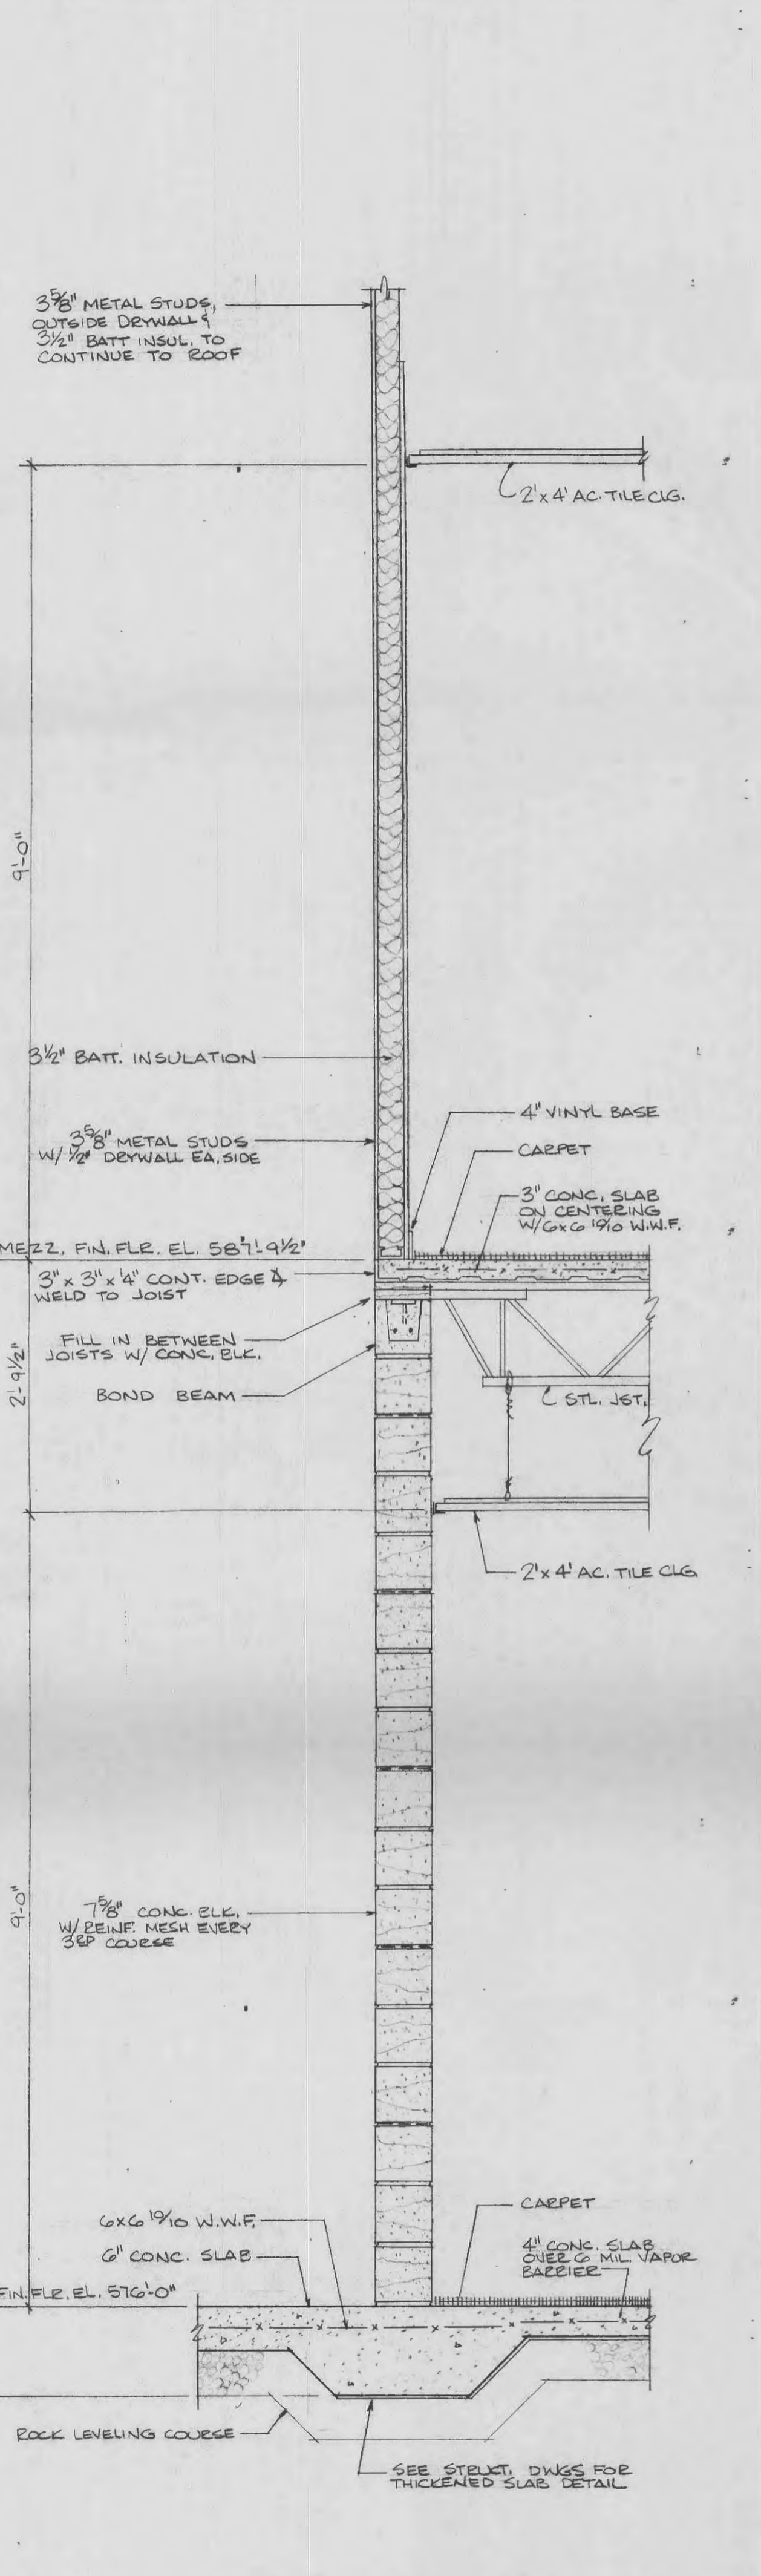


**3** SECTION THRU BEARING PARTITION  
SCALE: 3/4"=1'-0"

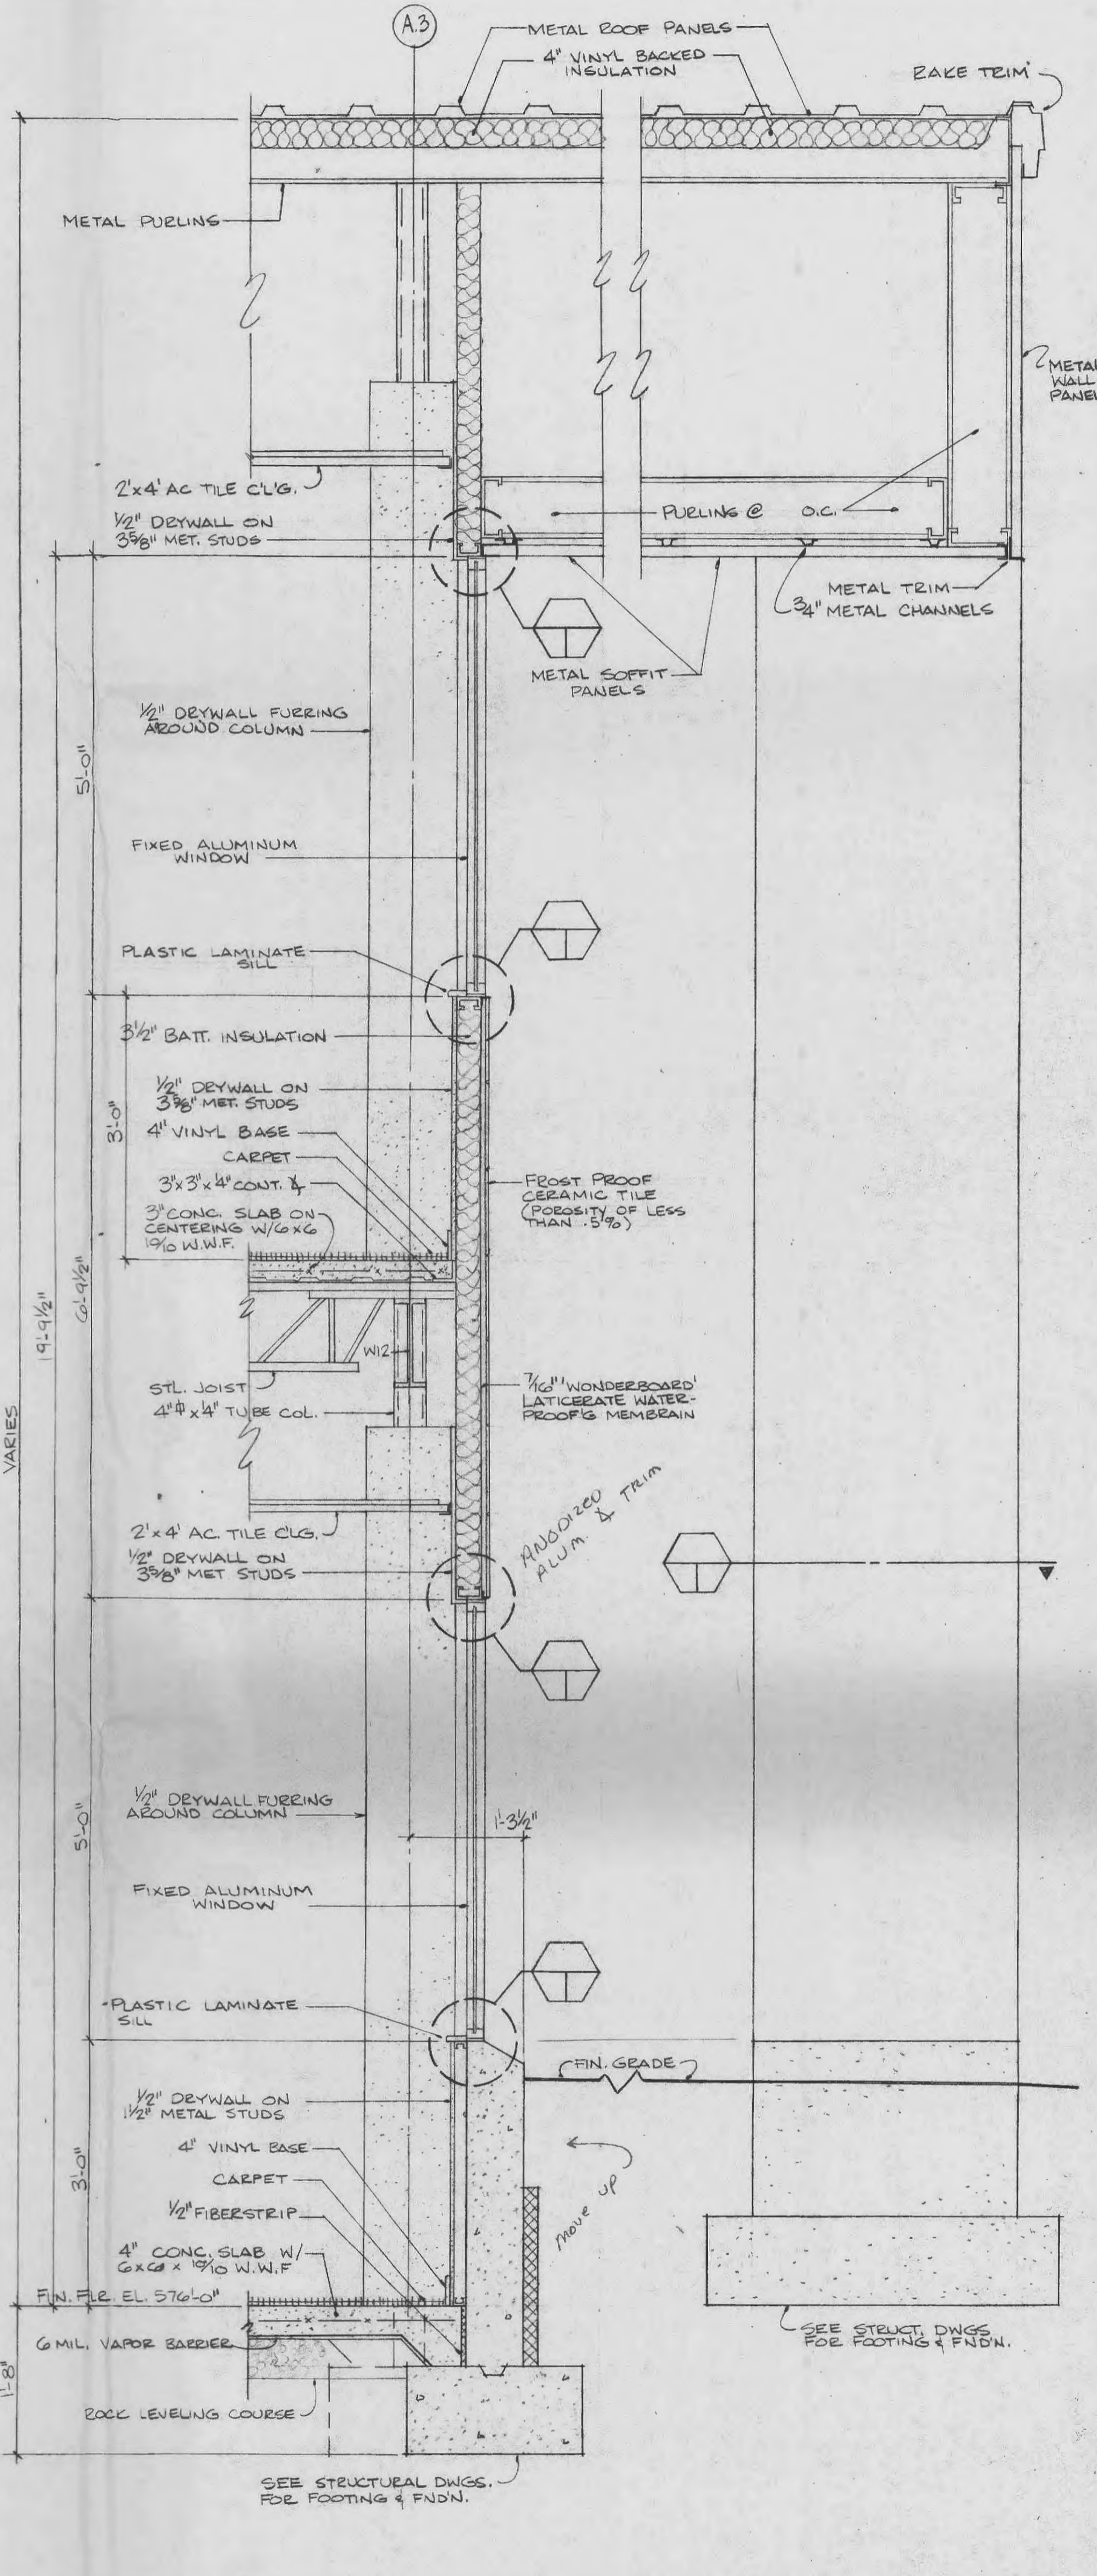

**4** ENDWALL SECT. @ EXTERIOR WALL  
SCALE: 3/4"=1'-0"

NO	DESCRIPTION	DATE

**REVISIONS**

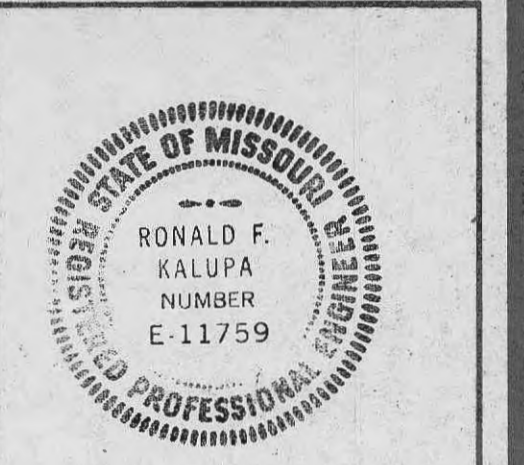

**STRUCTURAL SYSTEMS, INC.**

DESIGN CONTRACTORS



**TRUE FITNESS TECHNOLOGY**

**WALL SECTIONS**

DRAWN: EP  
CHECKED:  
SCALE: AS NOTED  
ISSUE DATE:  
S.S.I. JOB NUMBER: 88-Balm  
DRAWING NUMBER