




1 SOUTH ELEVATION  
A-3 SCALE: 1" = 20'-0"

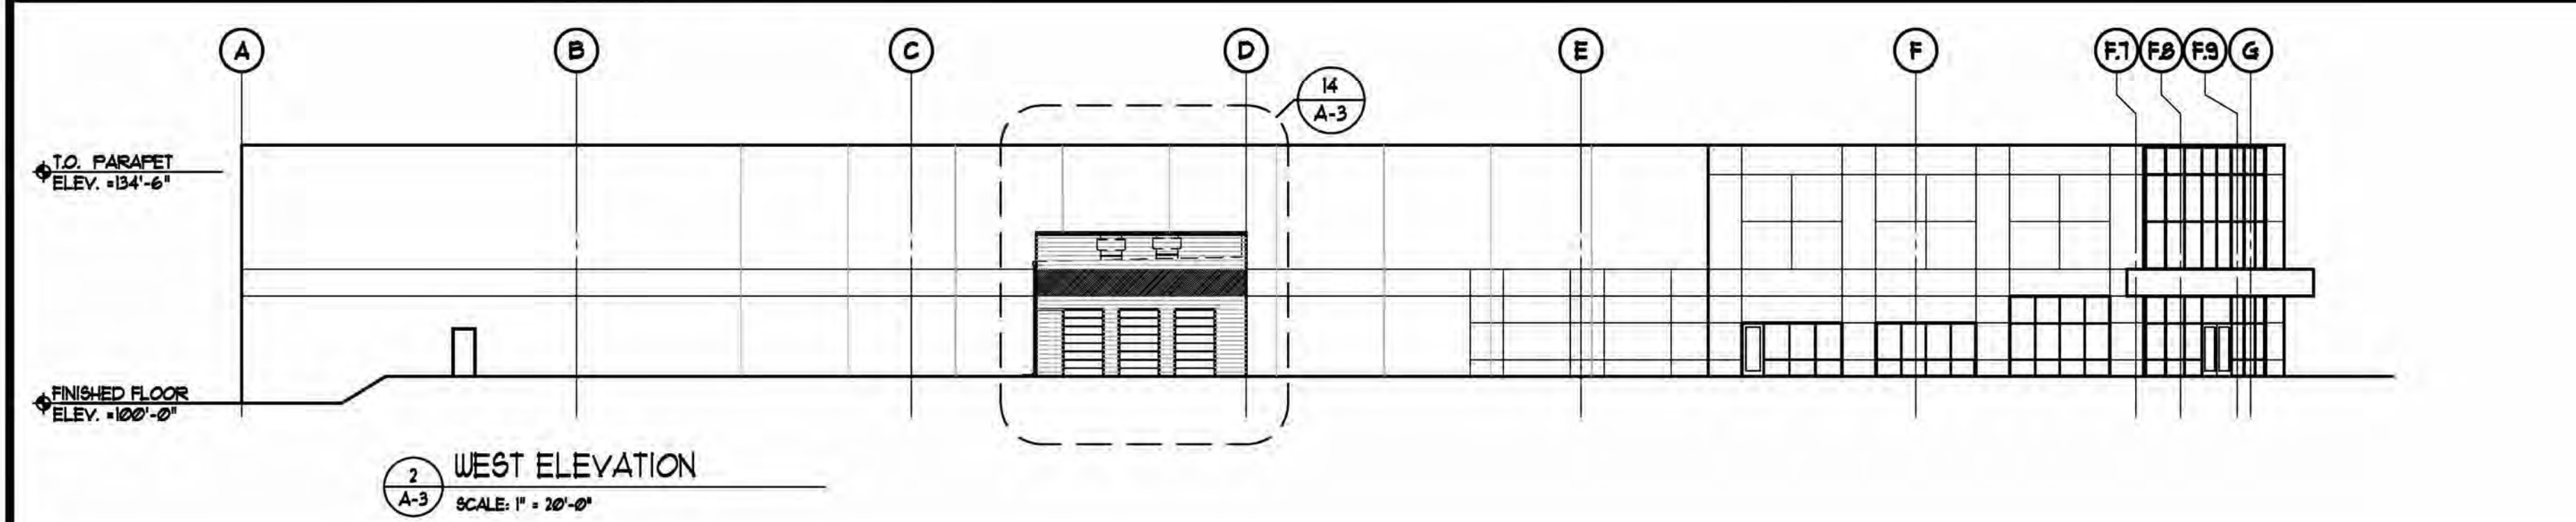


2 WEST ELEVATION  
A-3 SCALE: 1" = 20'-0"

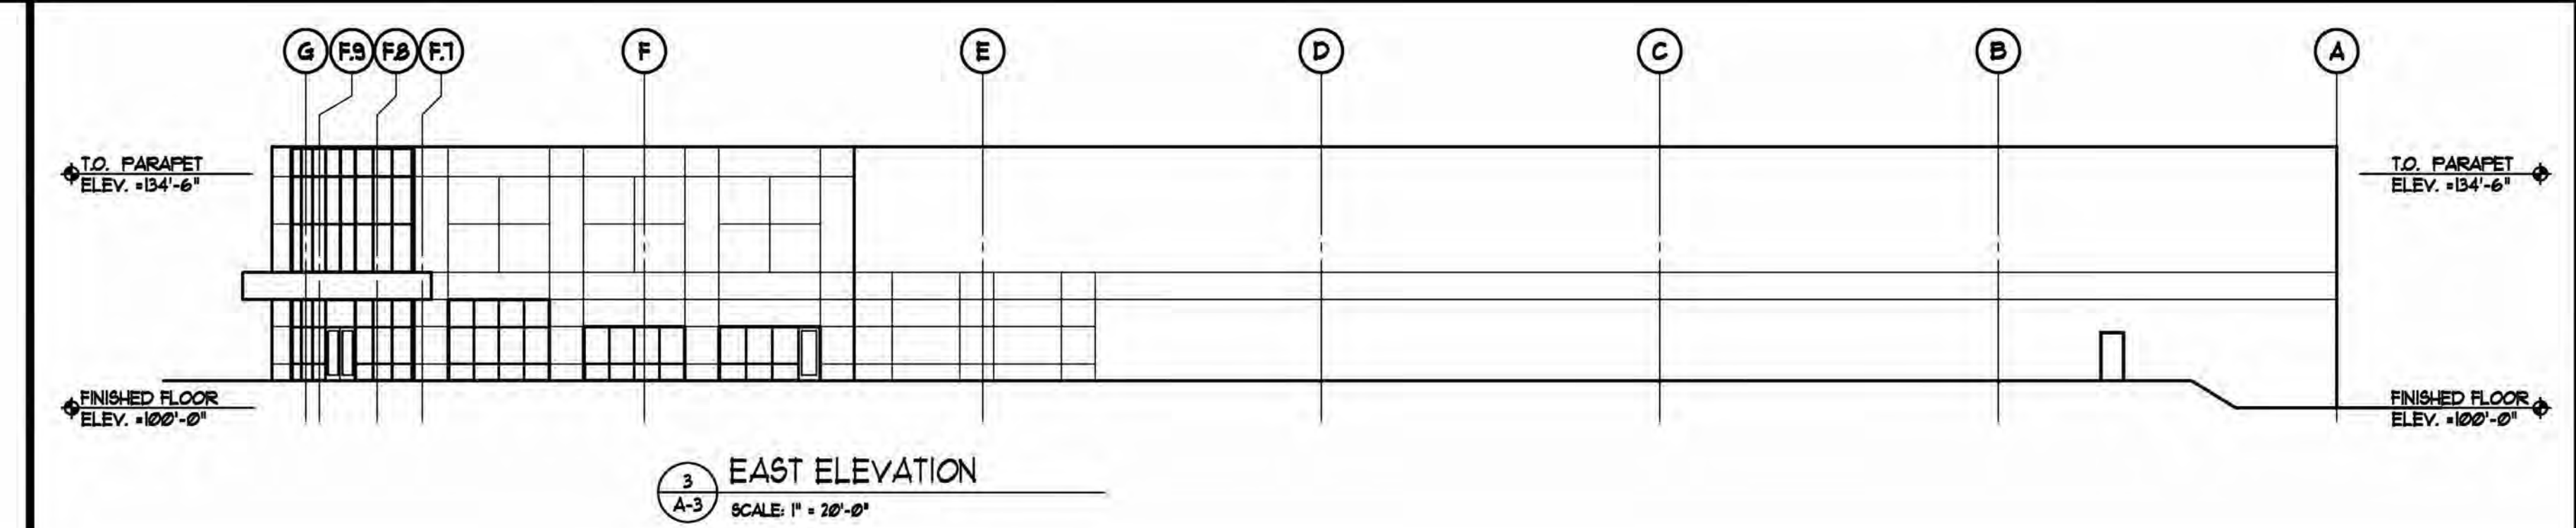


3 EAST ELEVATION  
A-3 SCALE: 1" = 20'-0"

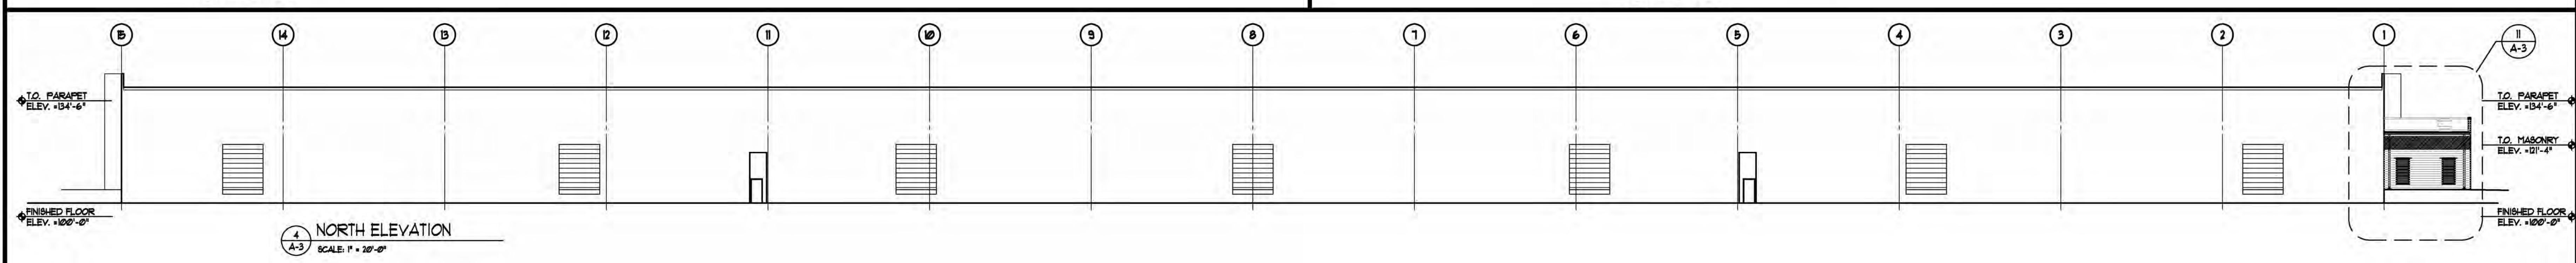


4 NORTH ELEVATION  
A-3 SCALE: 1" = 20'-0"

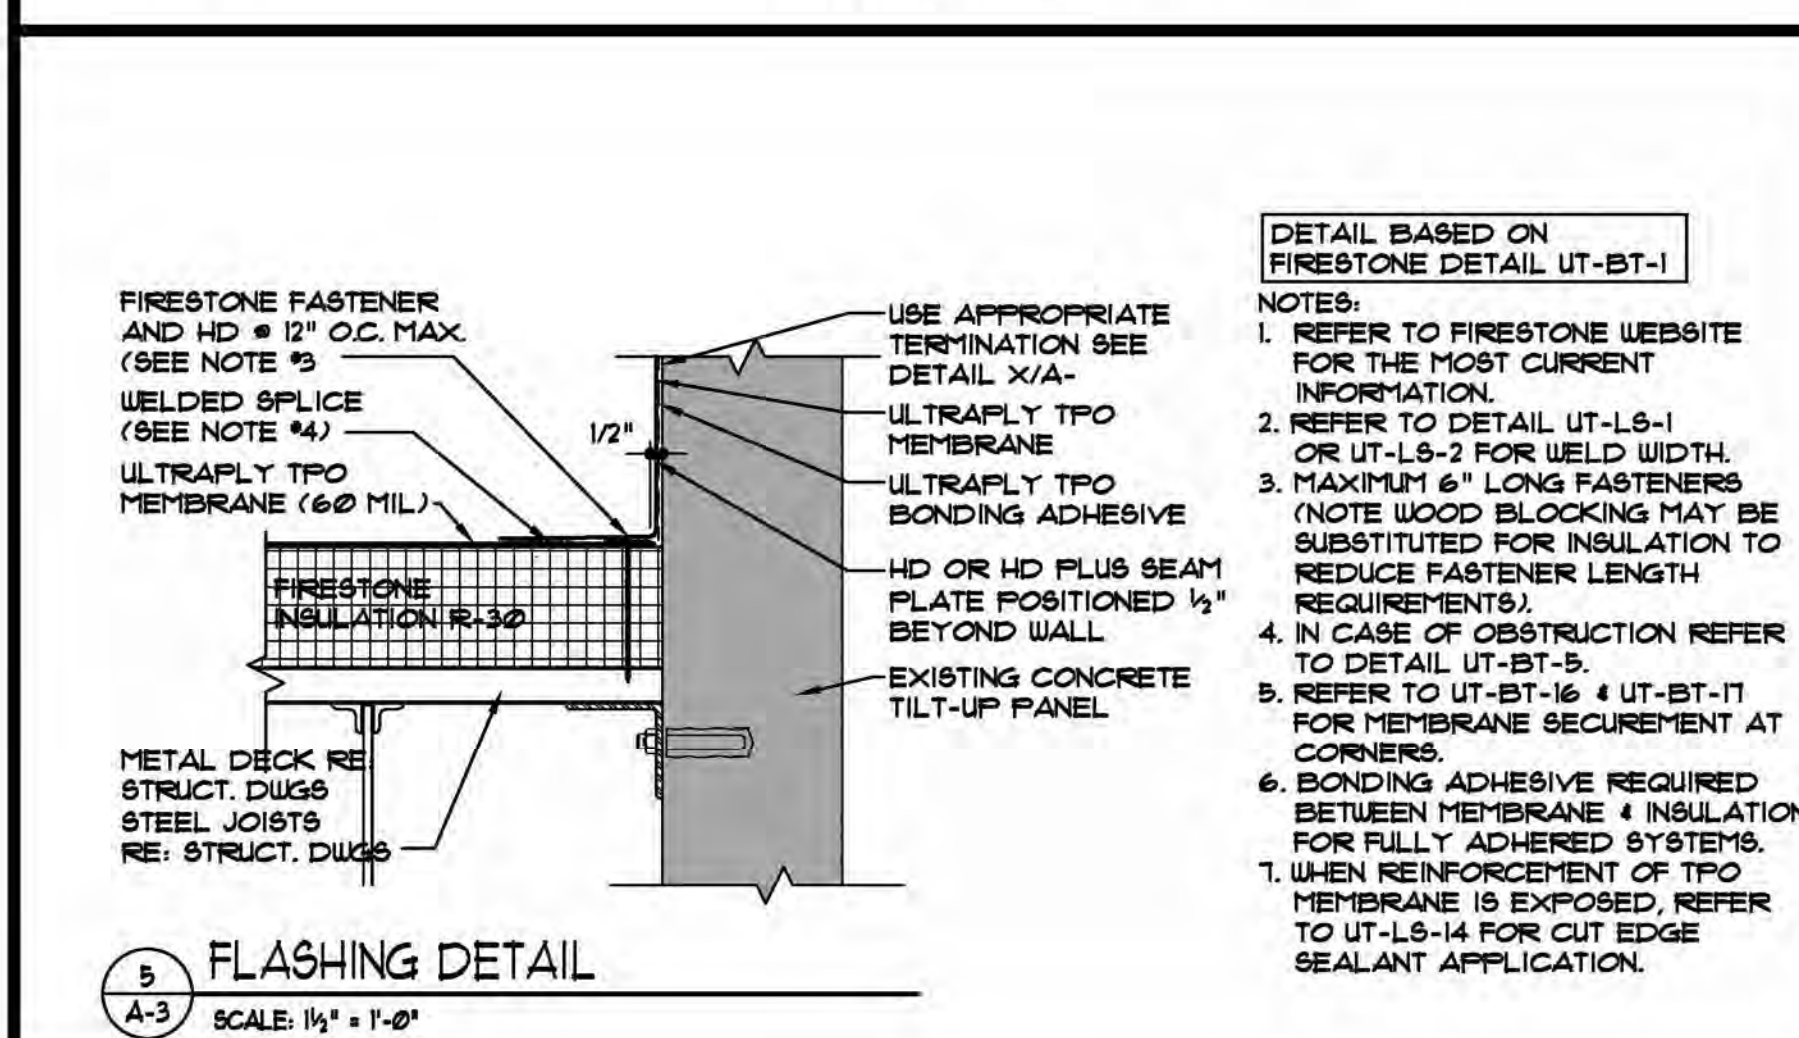


5 FLASHING DETAIL  
A-3 SCALE: 1/4" = 1'-0"

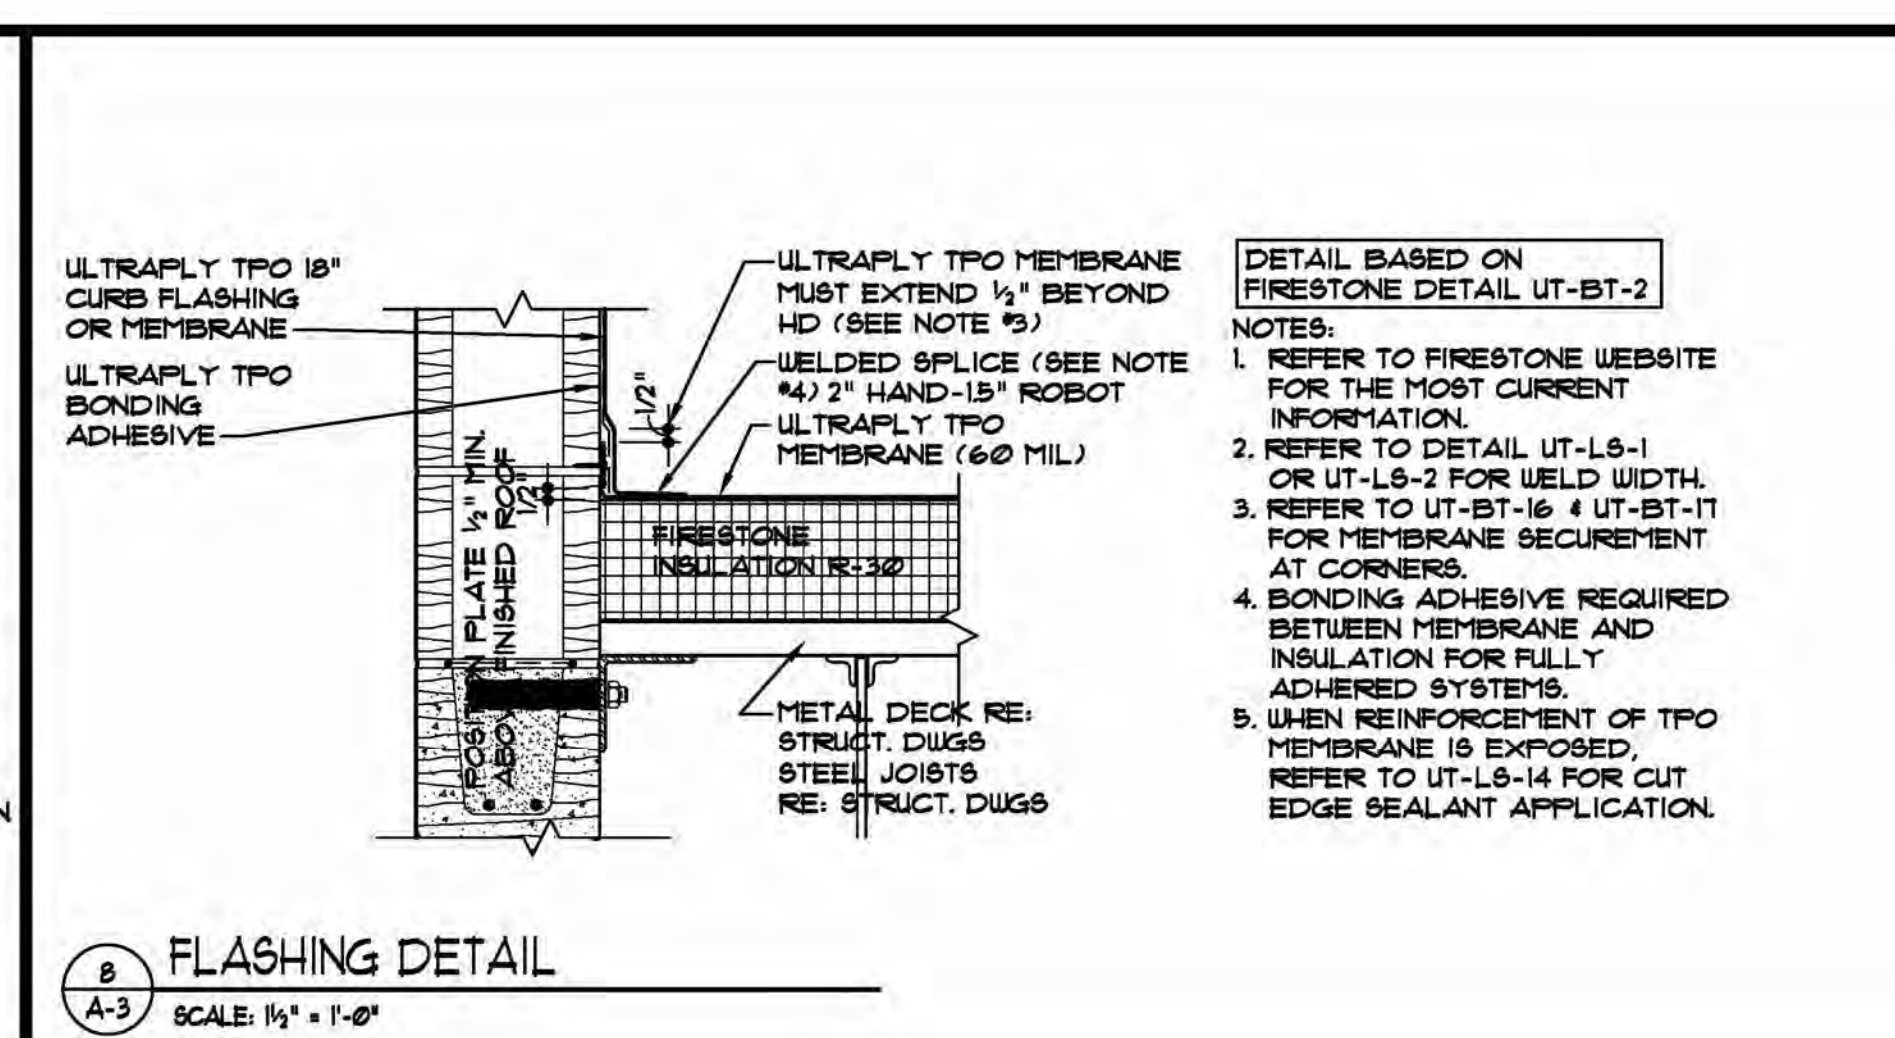


8 FLASHING DETAIL  
A-3 SCALE: 1/4" = 1'-0"

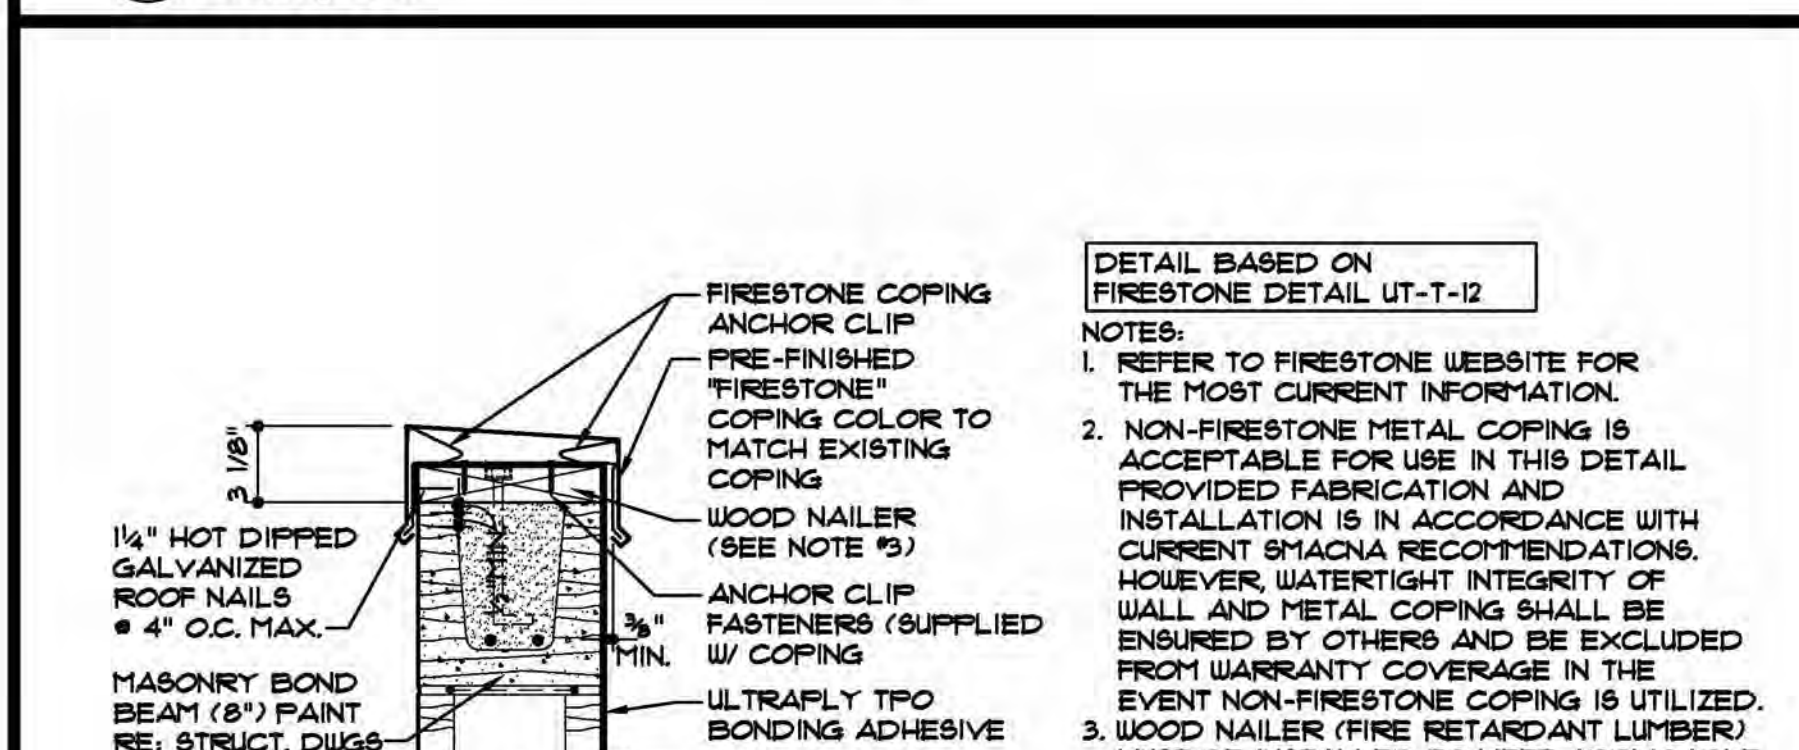


6 COPING DETAIL  
A-3 SCALE: 1/4" = 1'-0"

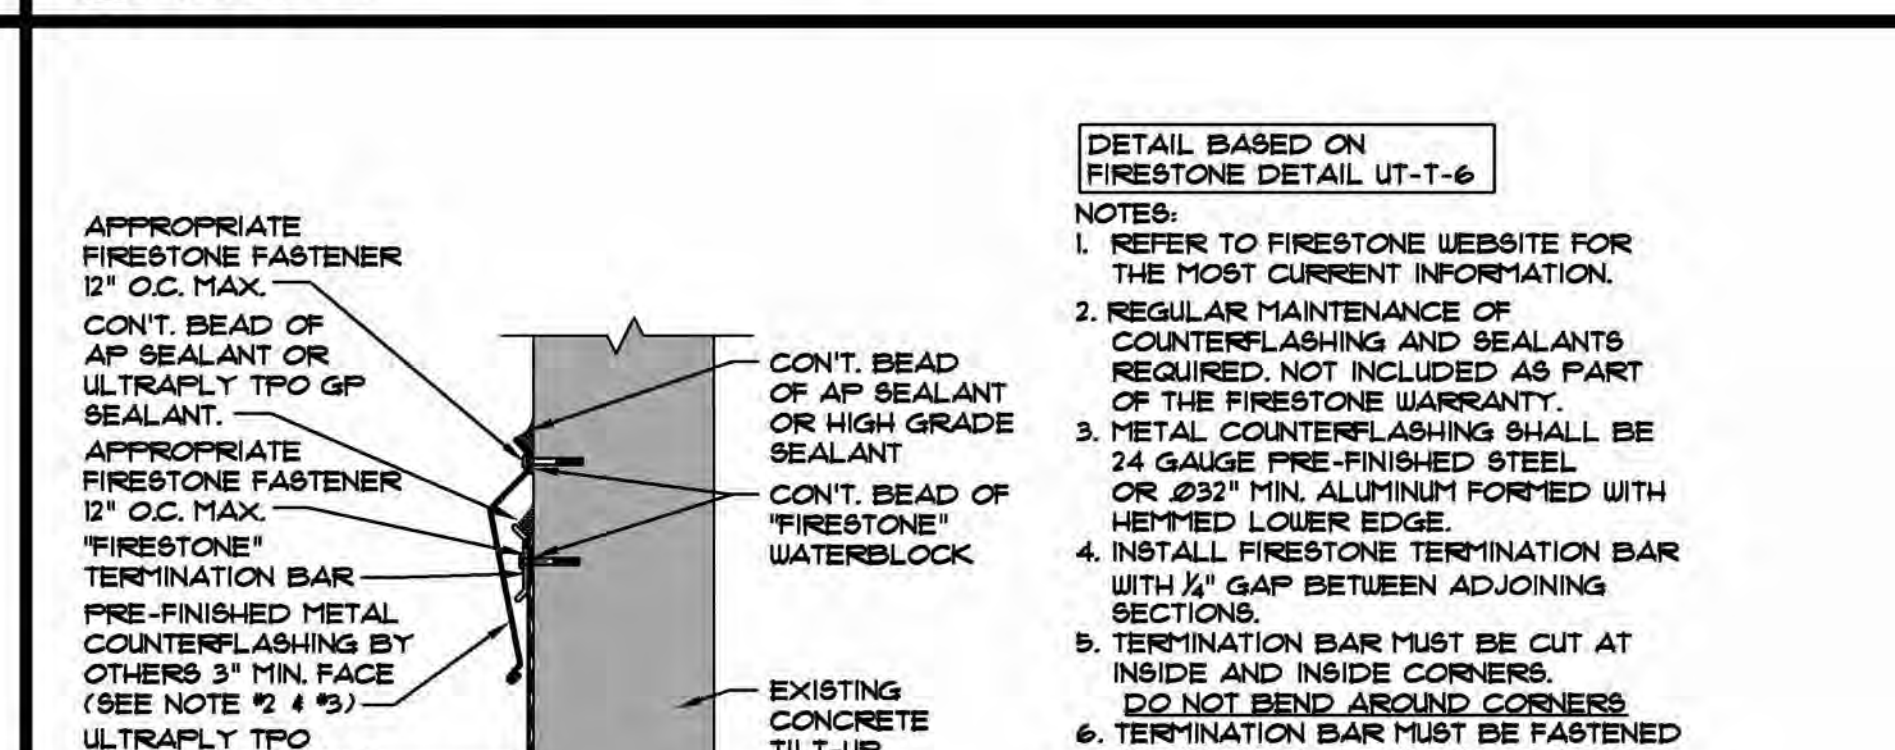


9 TERMINATOR BAR DETAIL  
A-3 SCALE: 1/4" = 1'-0"

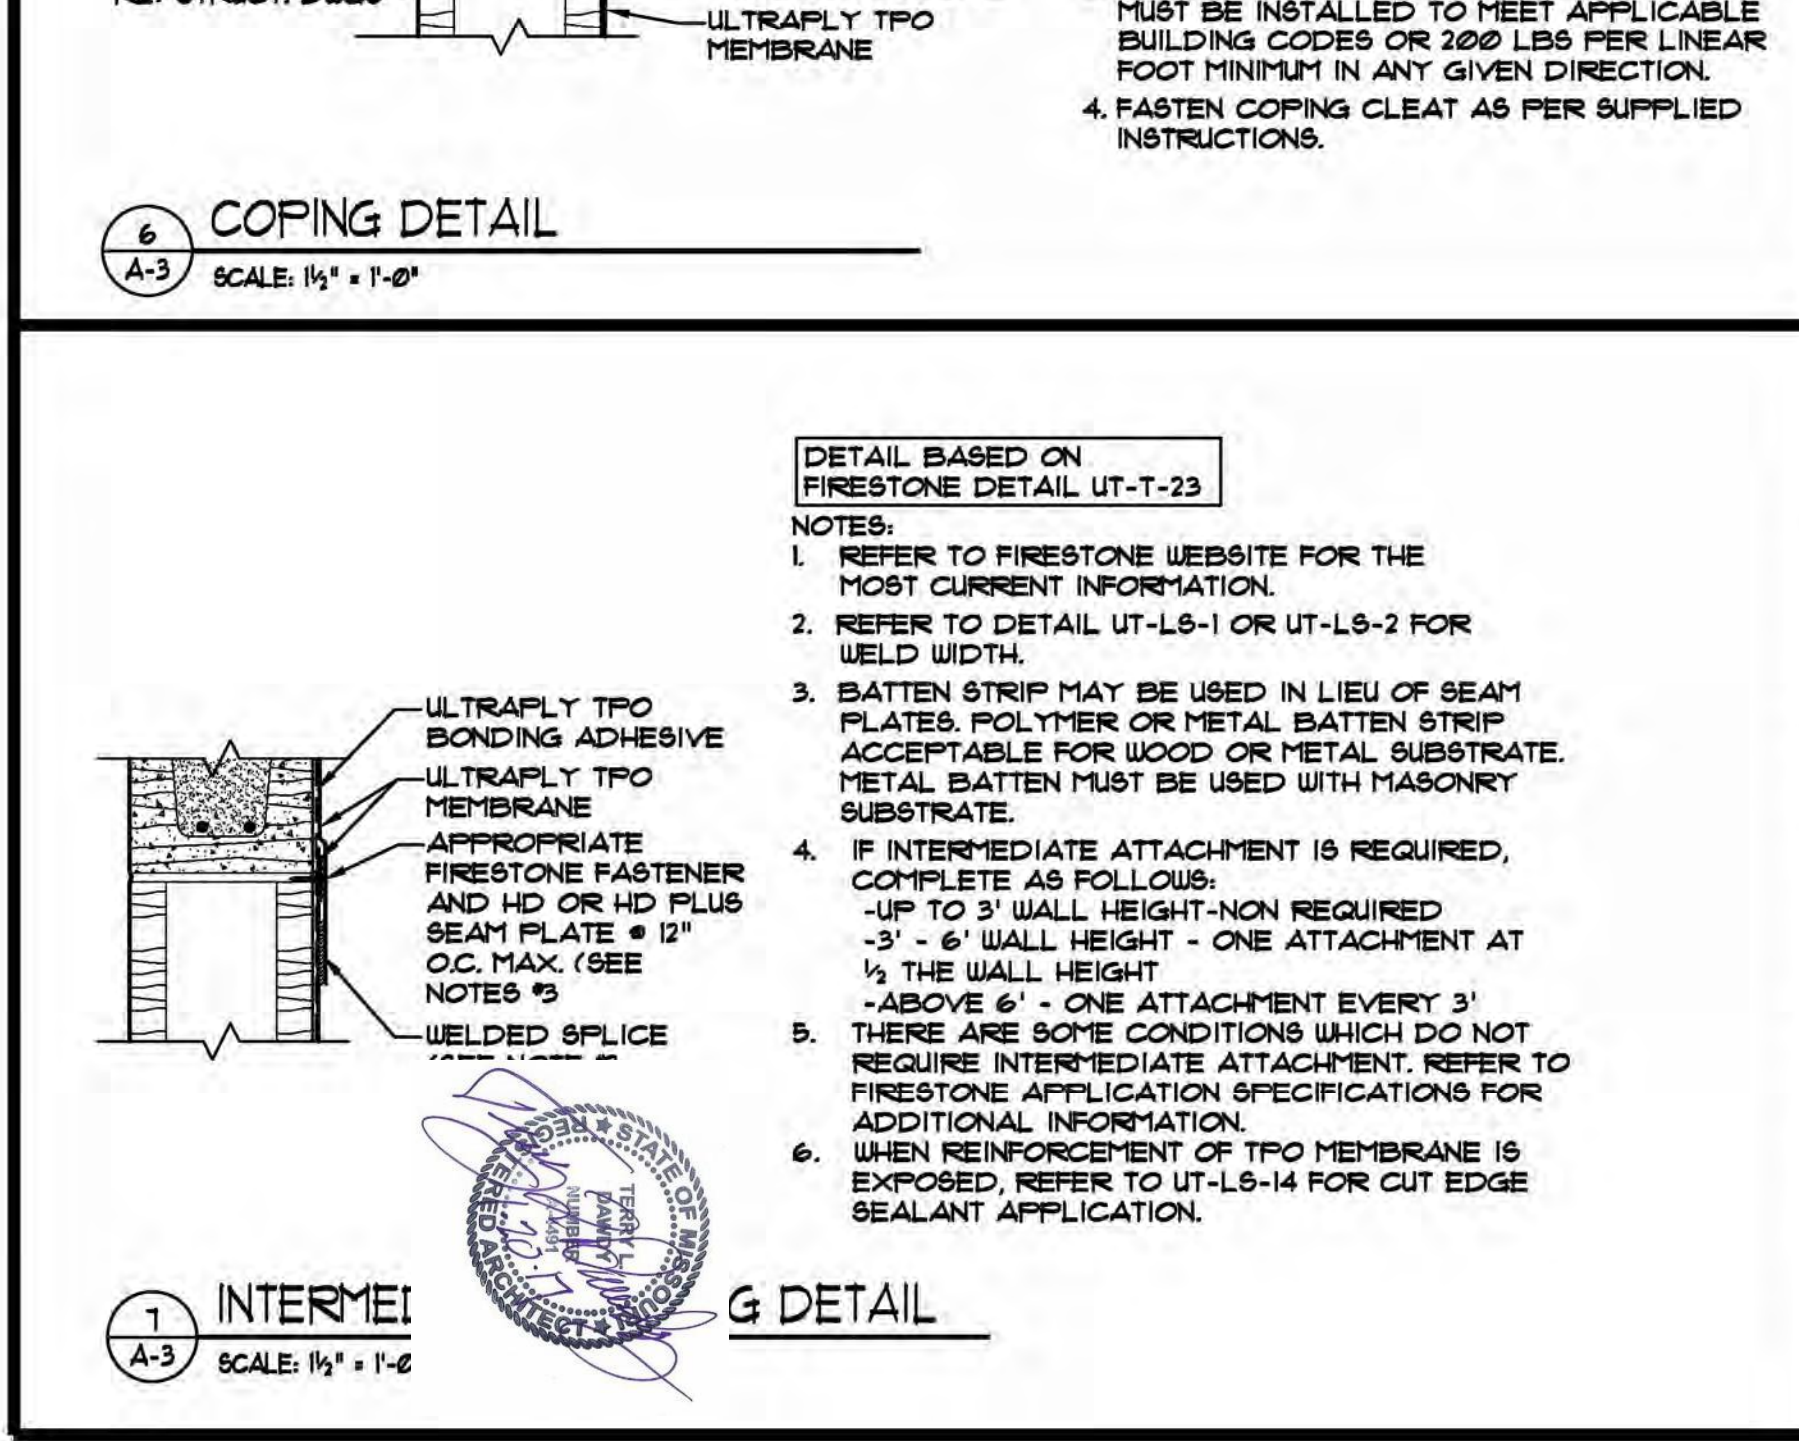


7 INTERMEDIATE DETAIL  
A-3 SCALE: 1/4" = 1'-0"

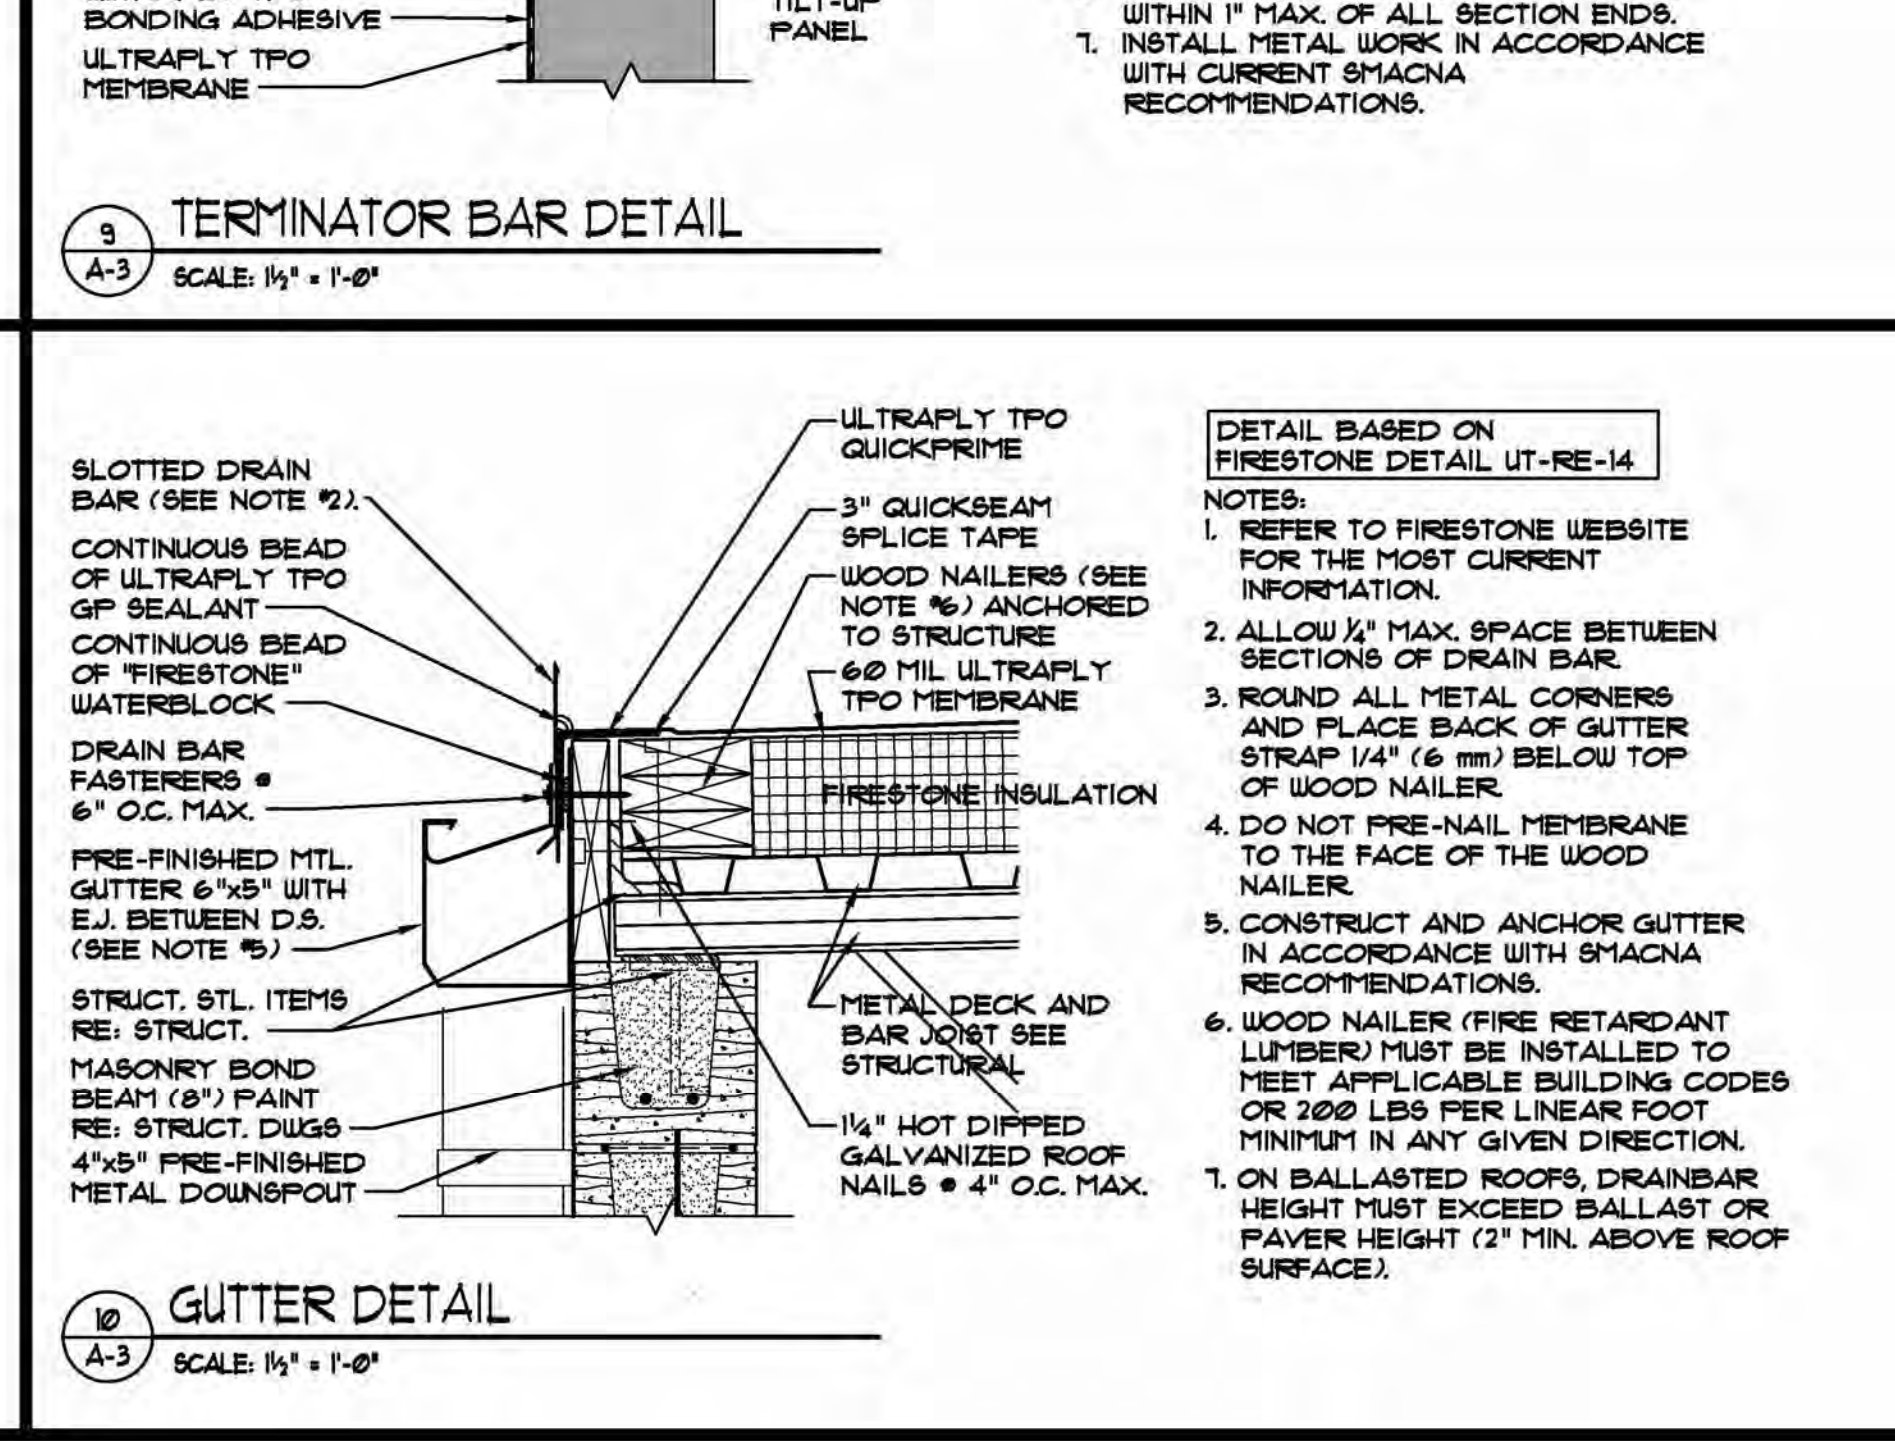


10 GUTTER DETAIL  
A-3 SCALE: 1/4" = 1'-0"

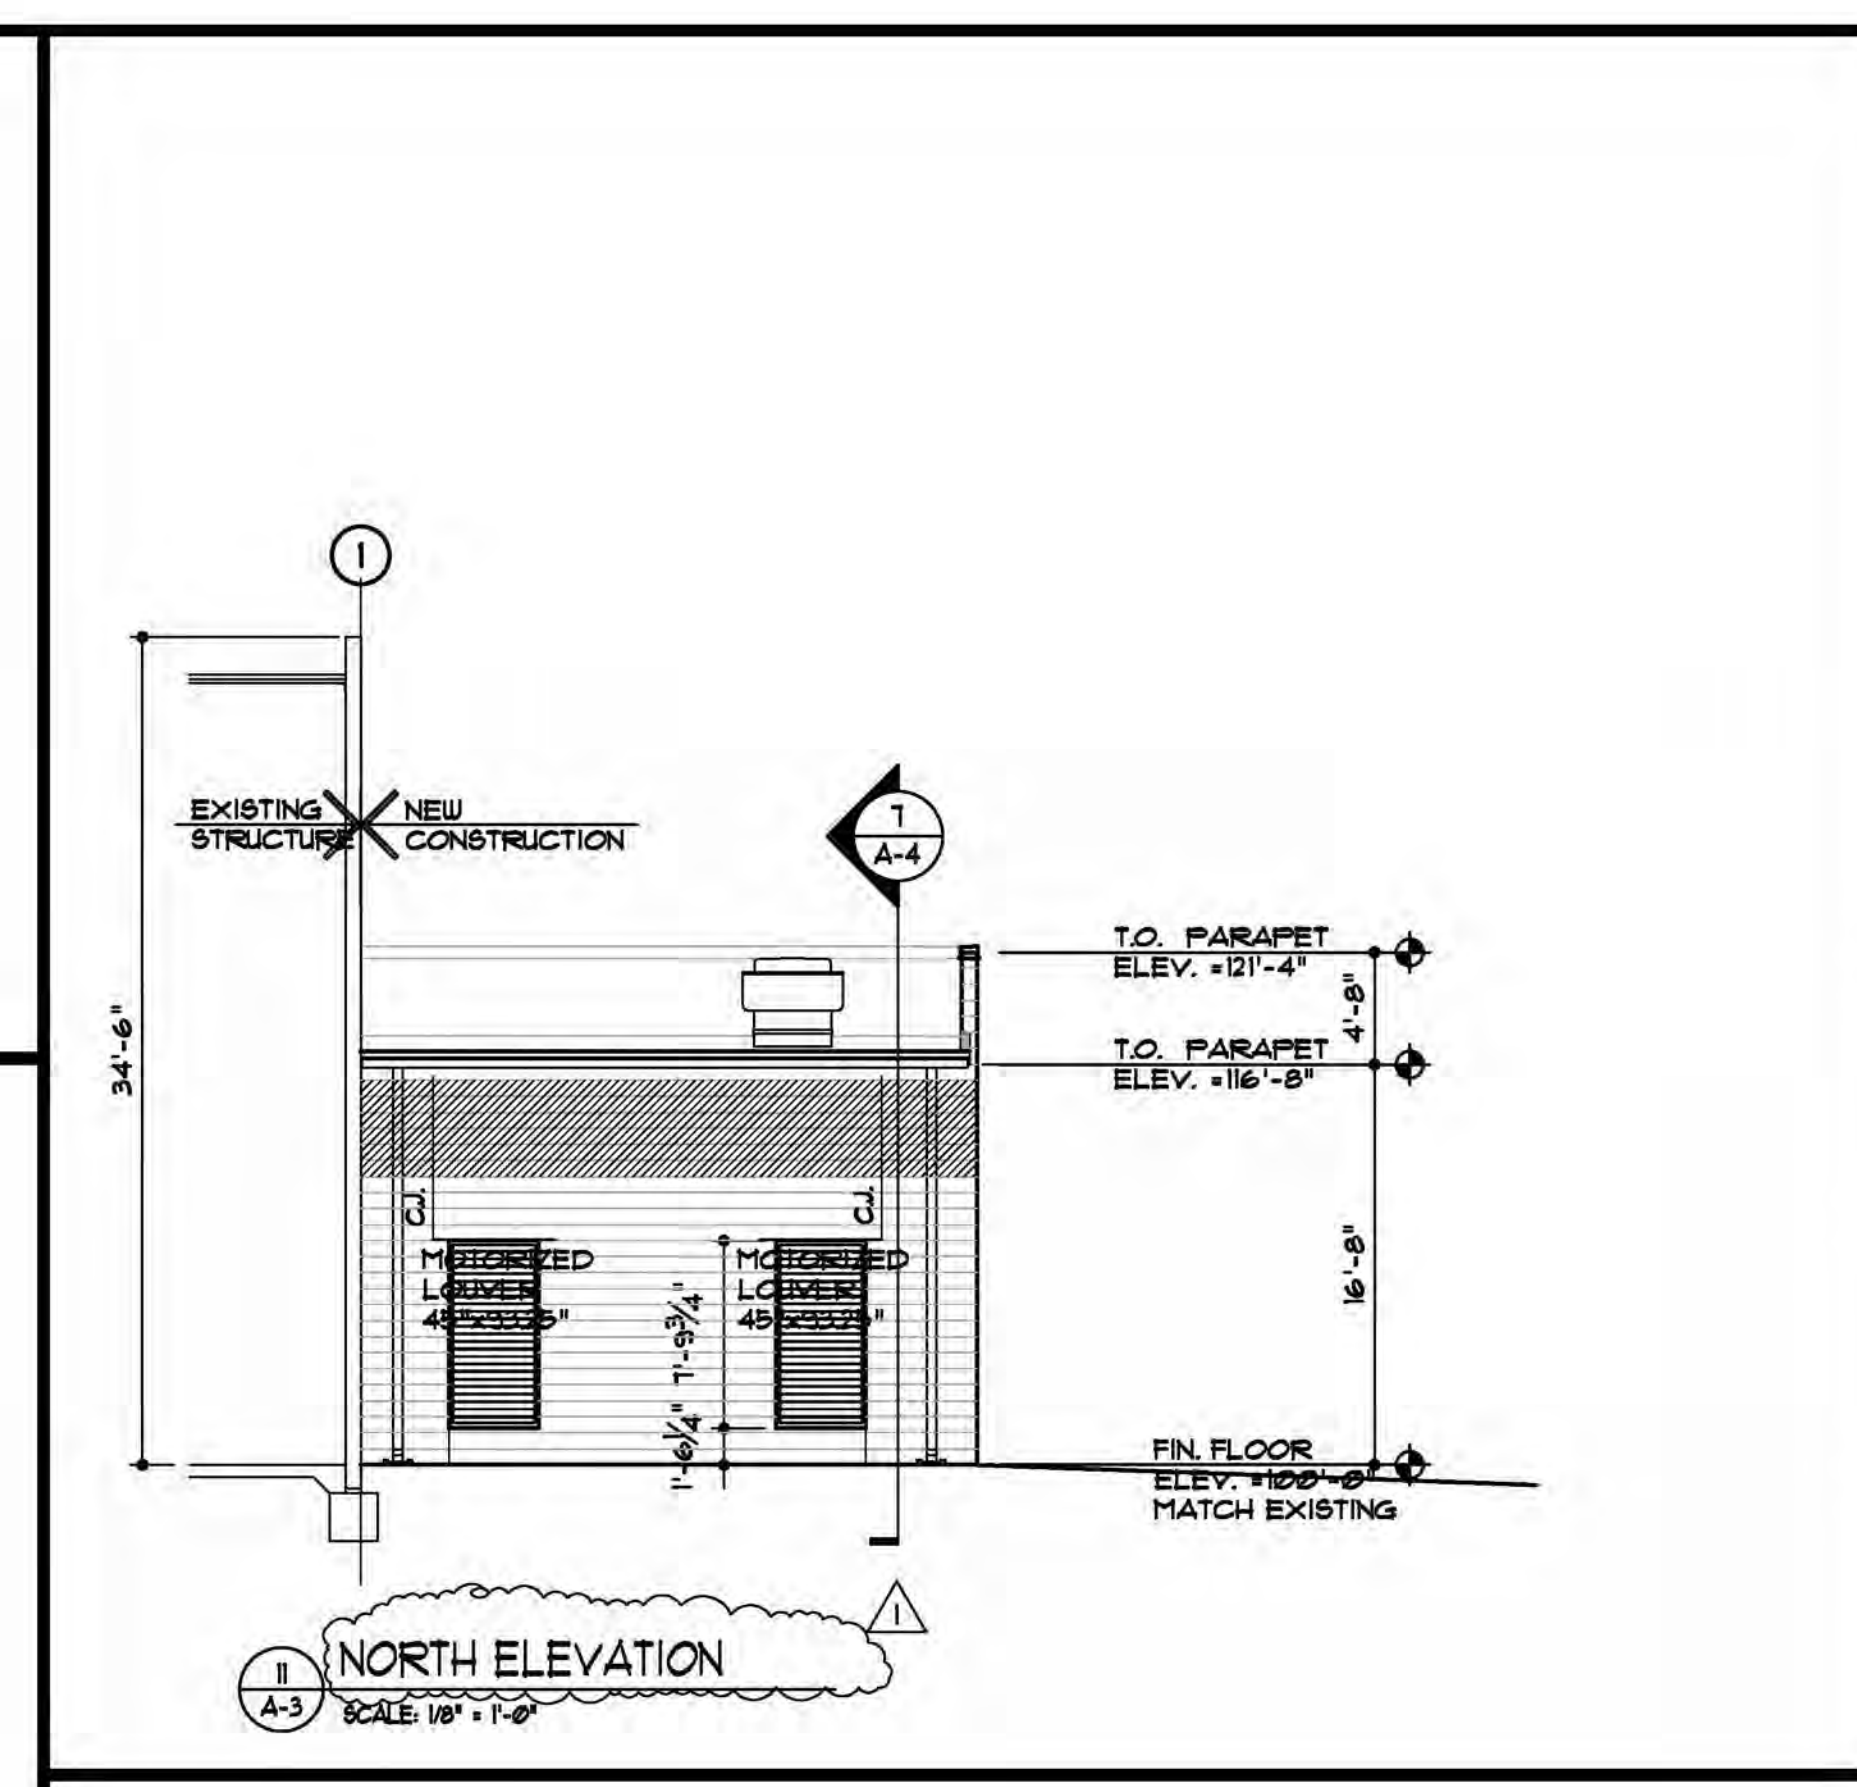


11 NORTH ELEVATION  
A-3 SCALE: 1/8" = 1'-0"

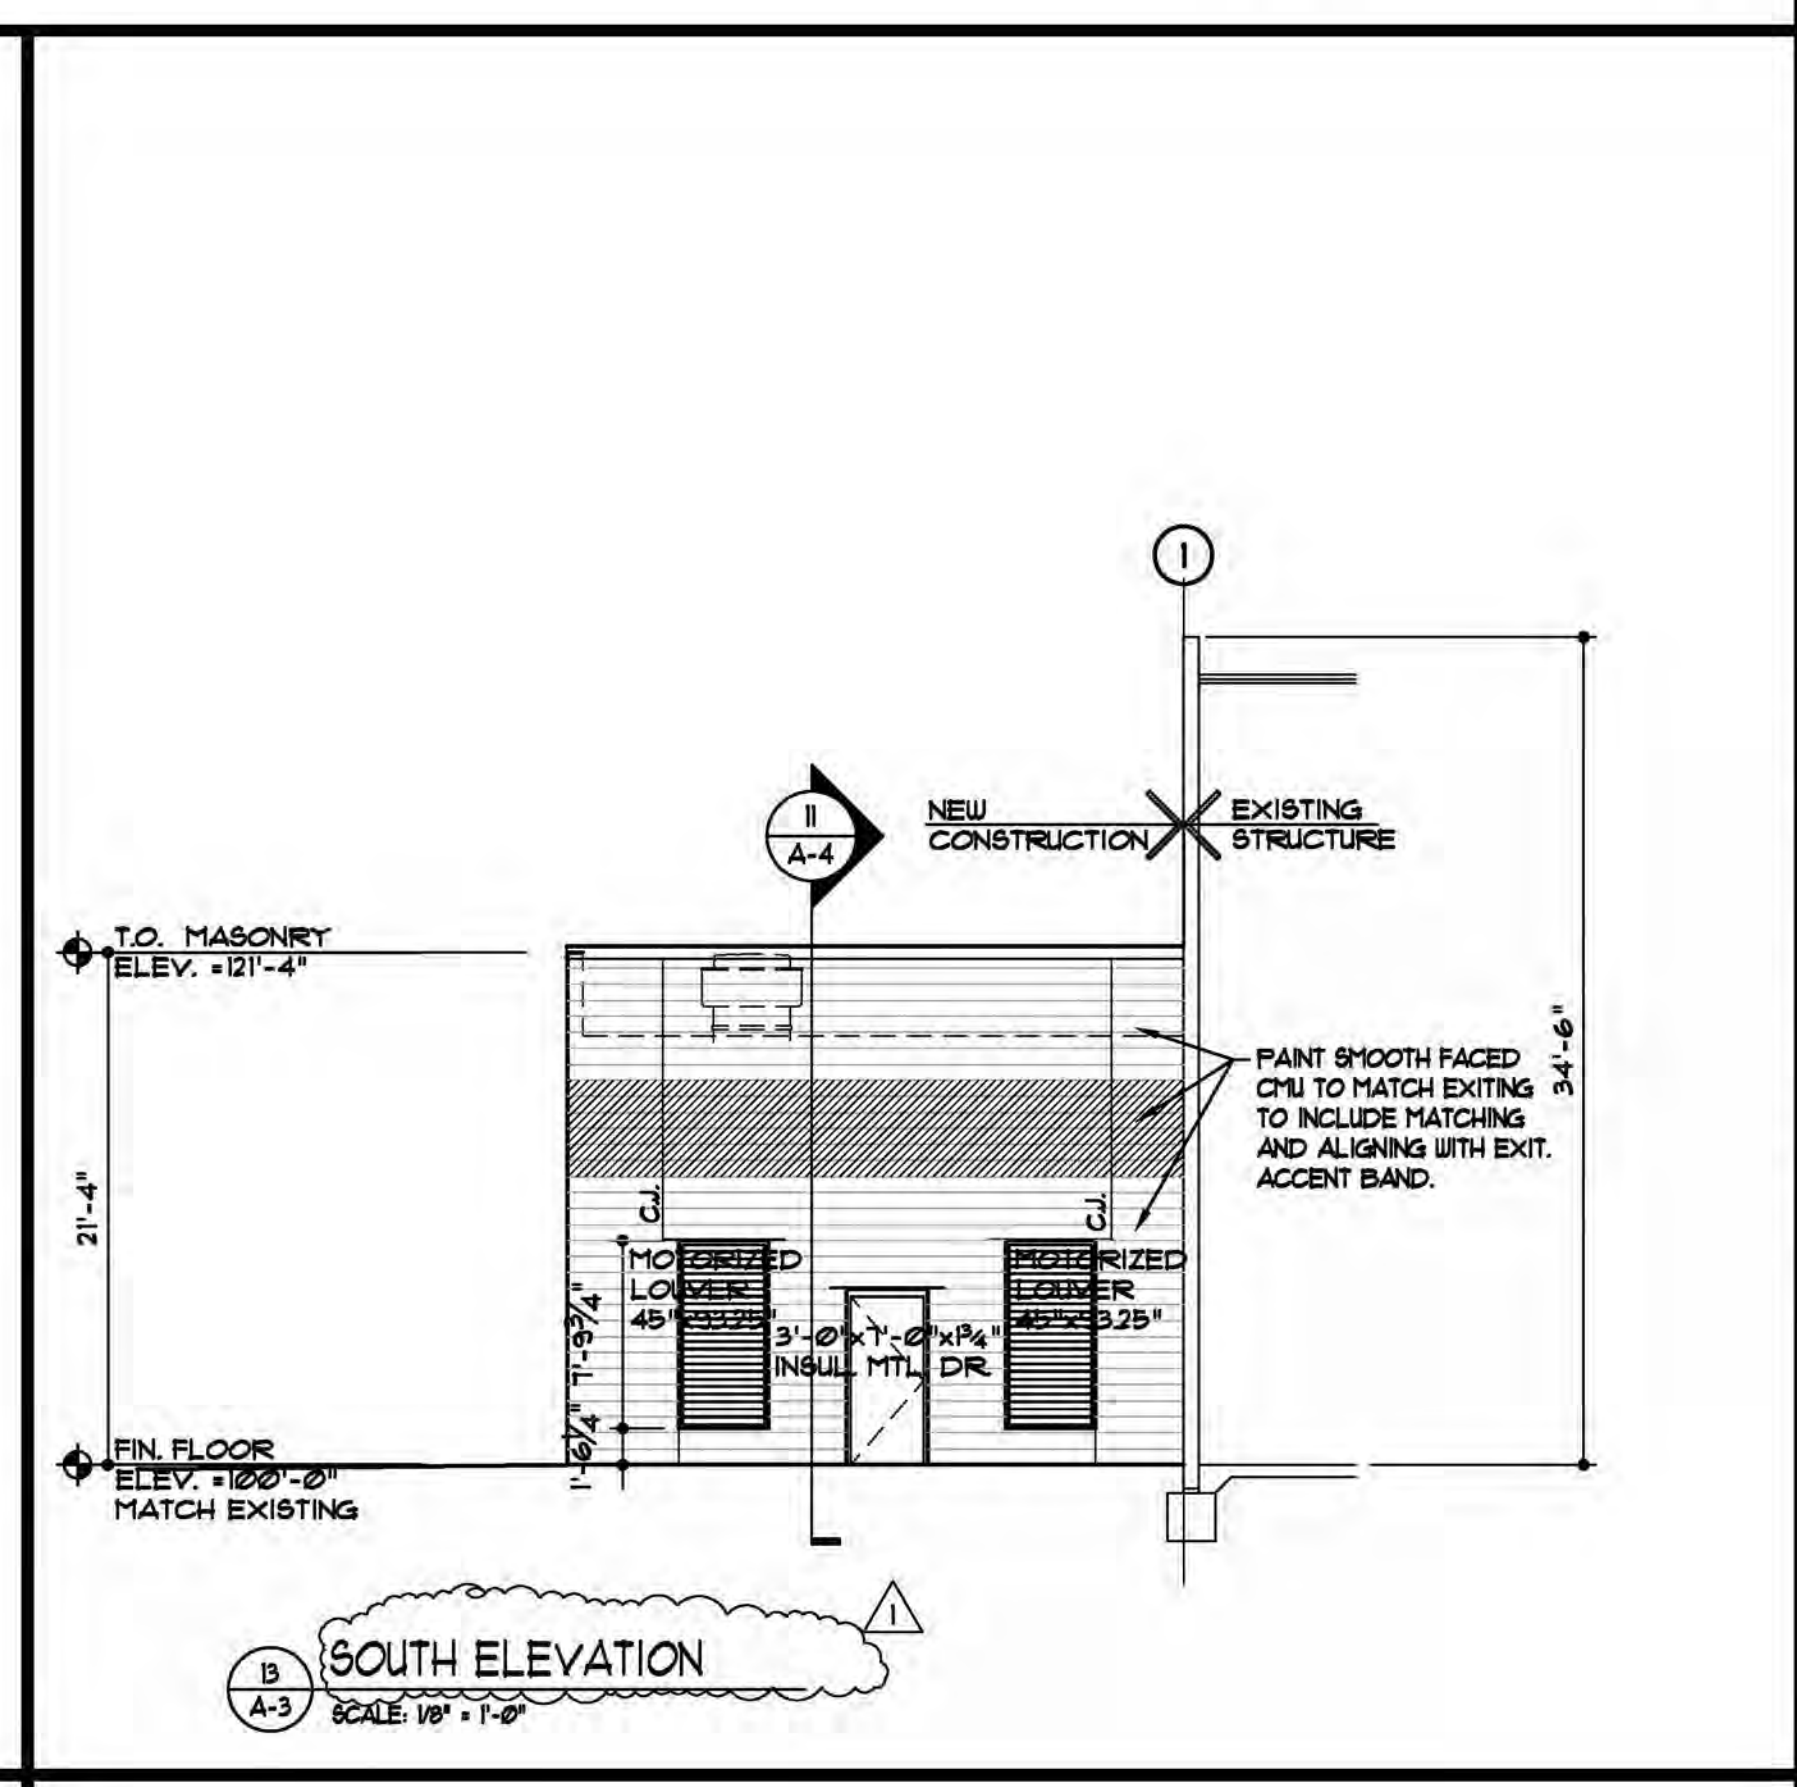

12 SOUTH ELEVATION  
A-3 SCALE: 1/8" = 1'-0"

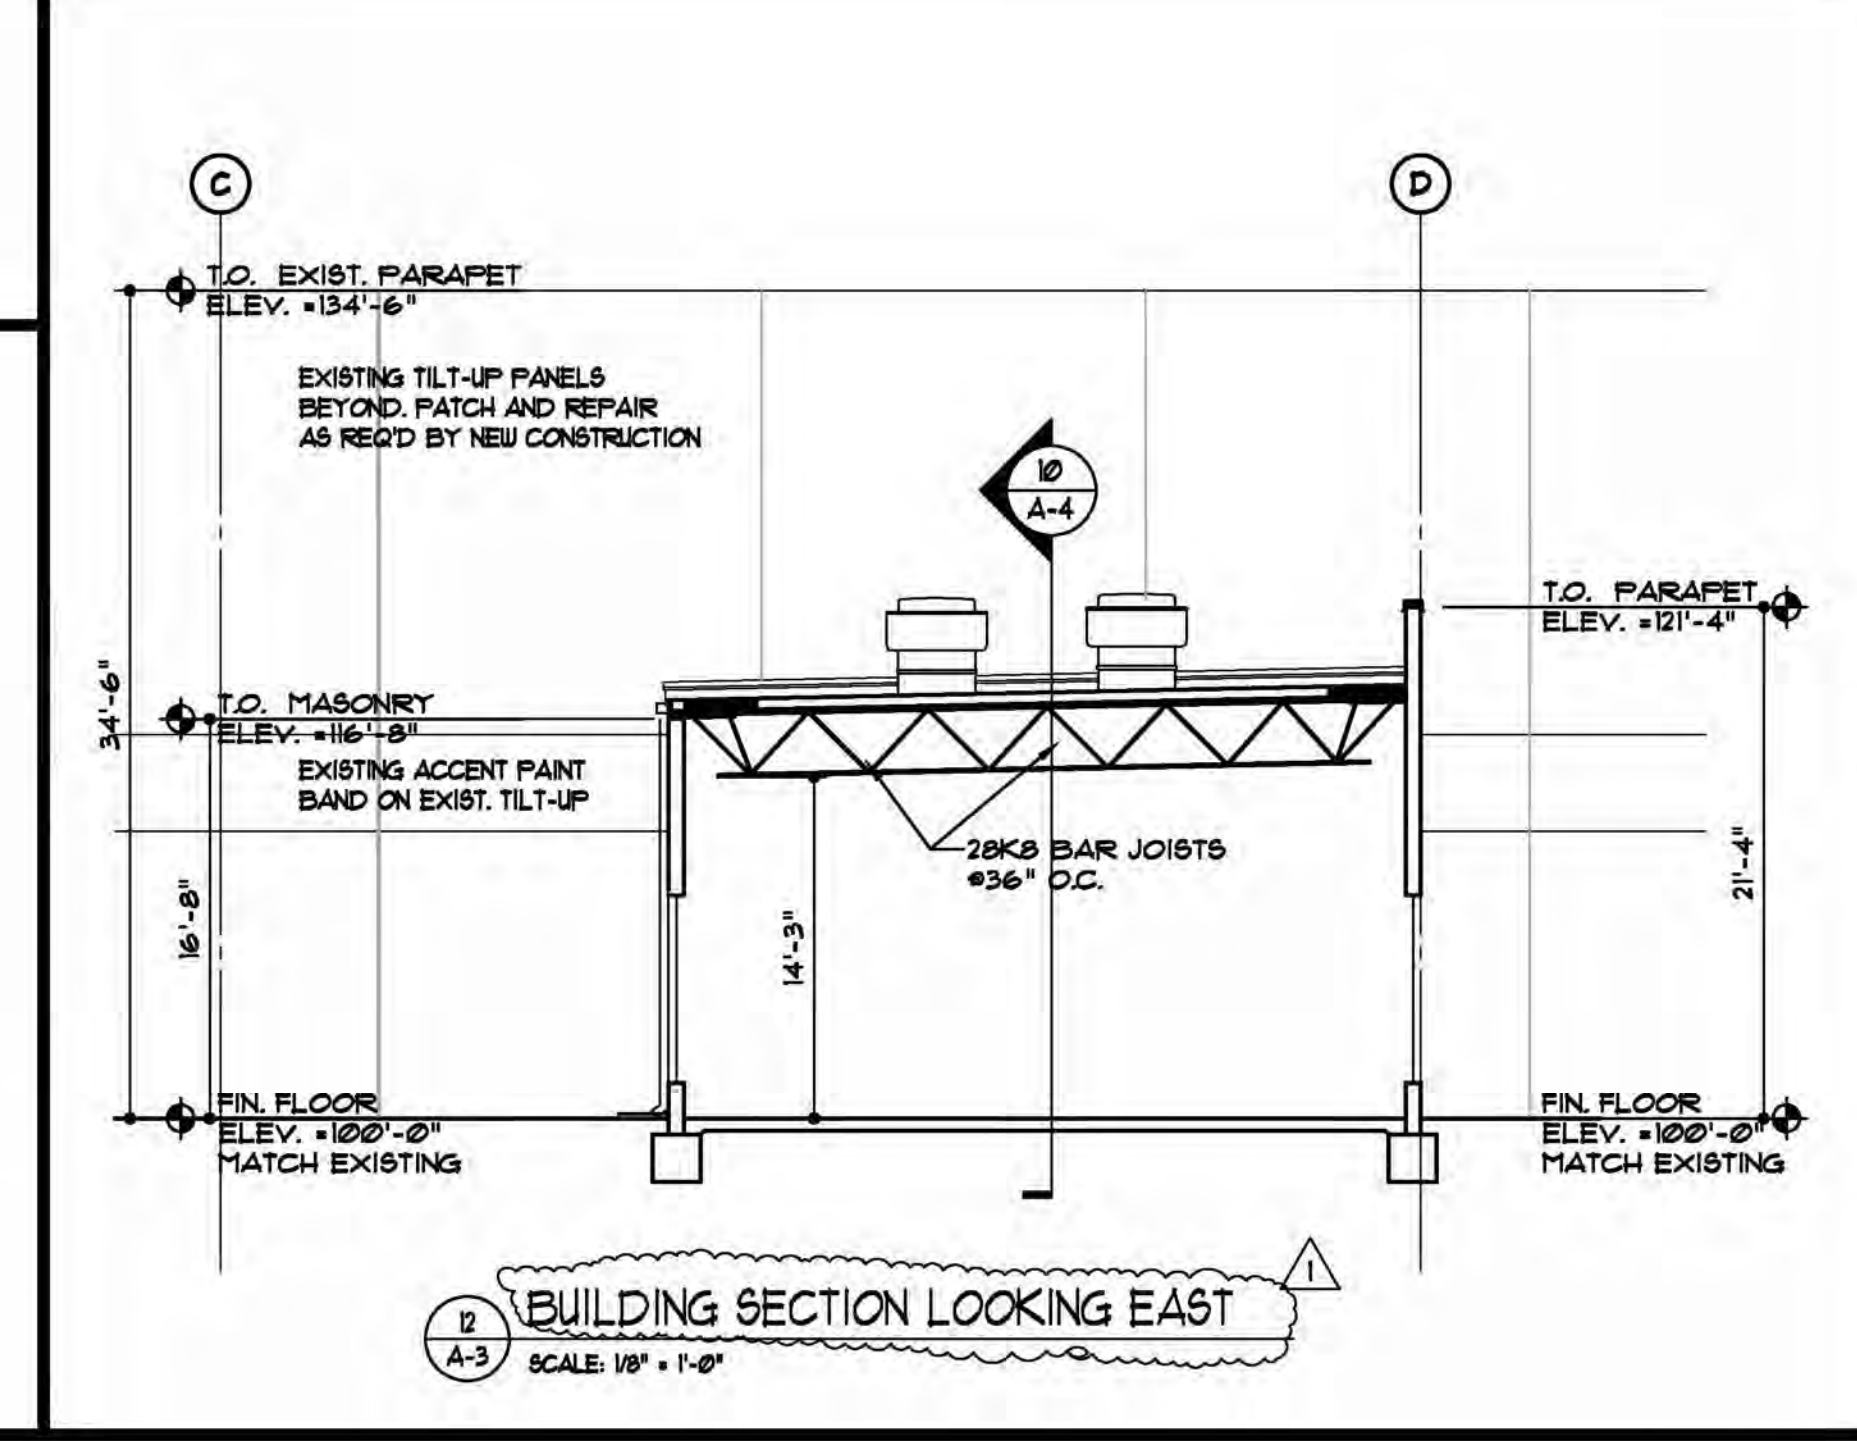

13 BUILDING SECTION LOOKING EAST  
A-3 SCALE: 1/8" = 1'-0"

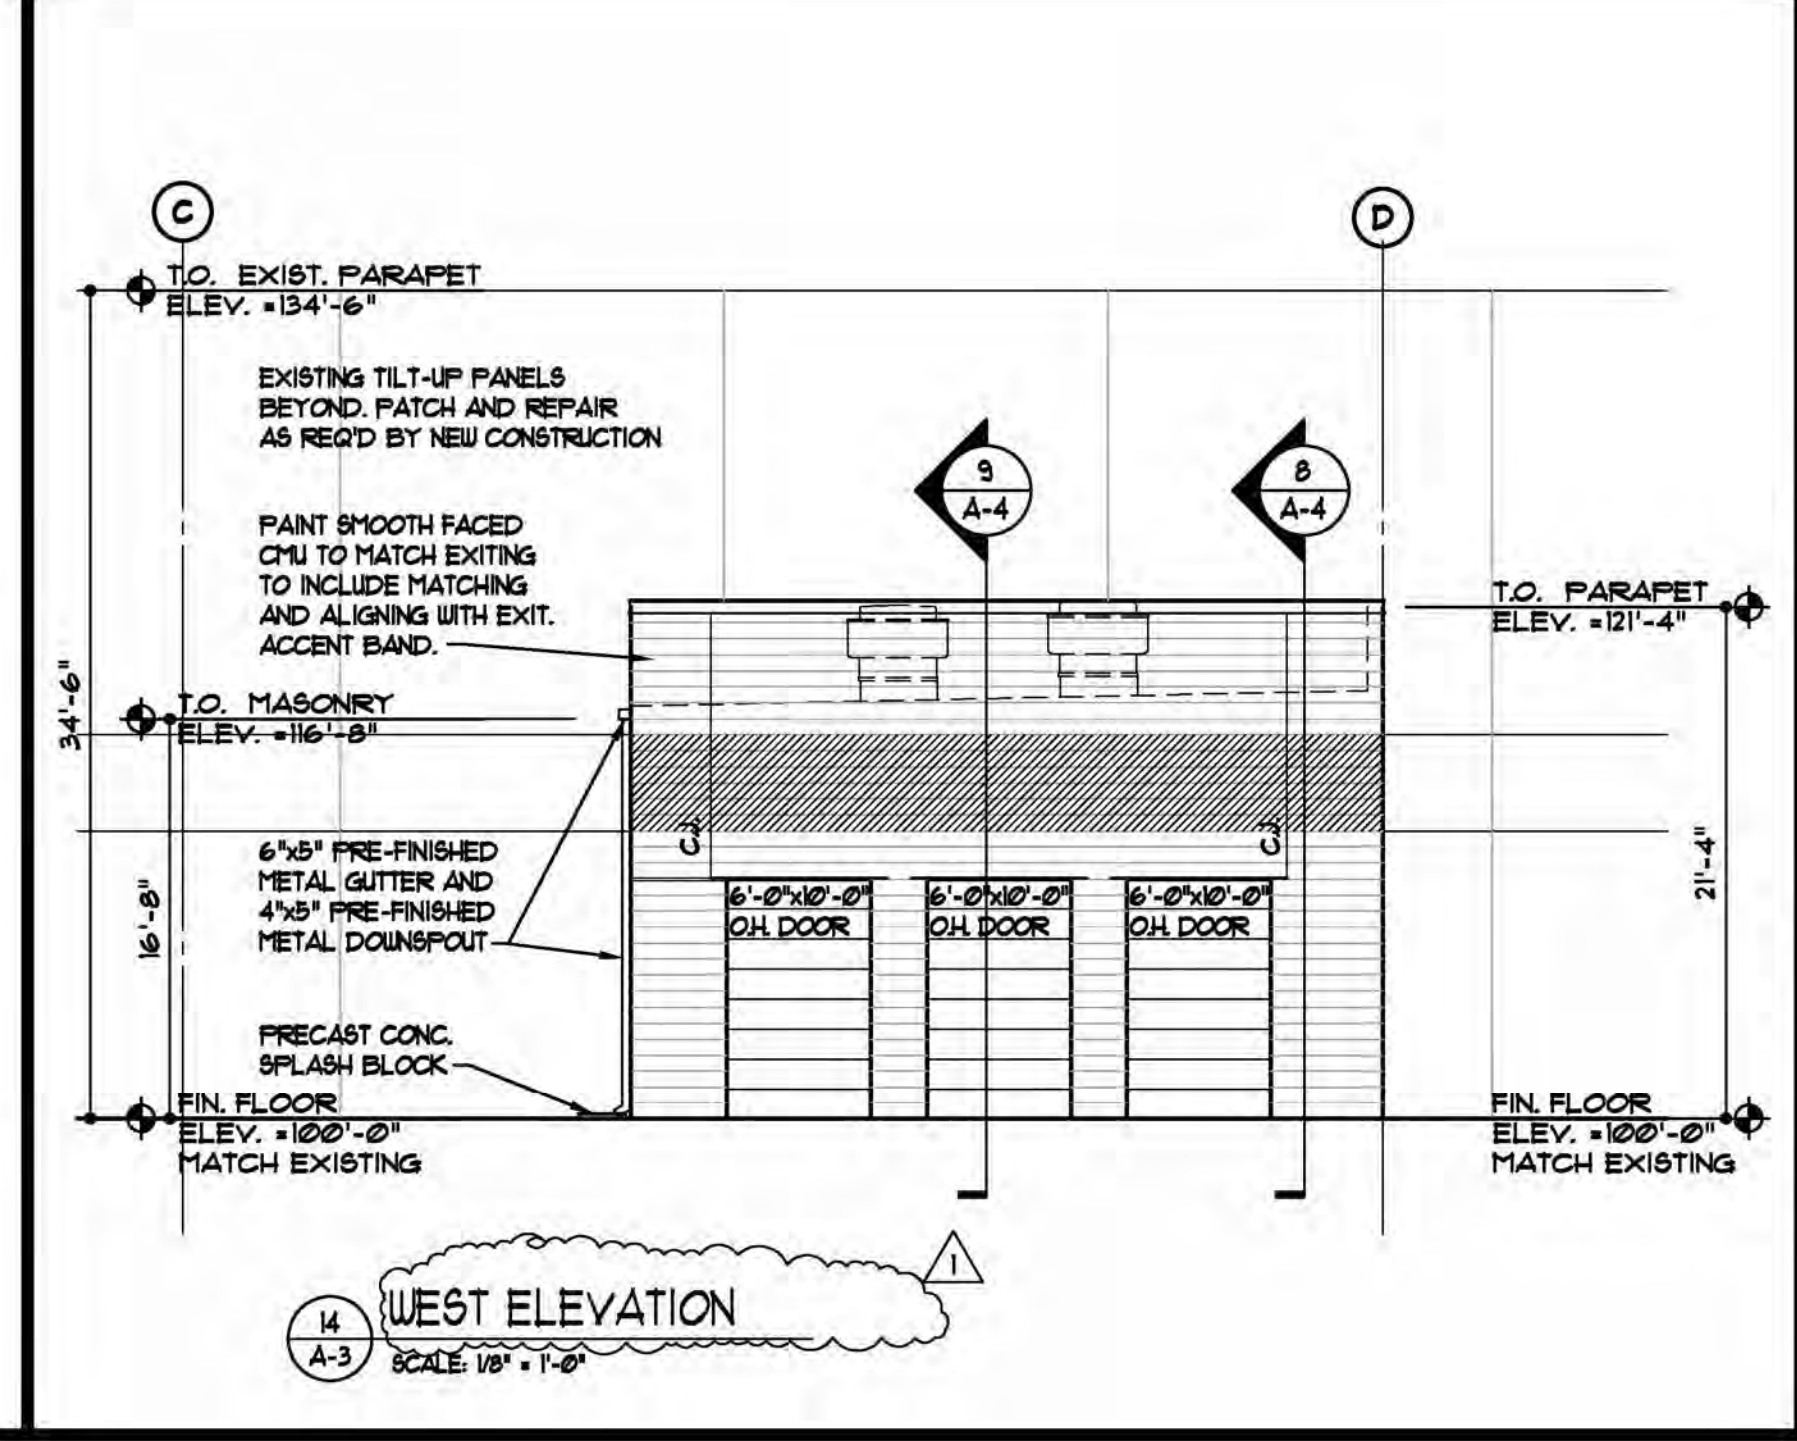

14 WEST ELEVATION  
A-3 SCALE: 1/8" = 1'-0"