


NEW ELEMENTARY SCHOOL Fort Zumwalt School District

BEING PART OF VILLAGE "J" OF TWIN CHIMNEYS
PART OF U.S. SURVEY 1669
TOWNSHIP 46 NORTH, RANGE 3 EAST
ST. CHARLES COUNTY, MISSOURI

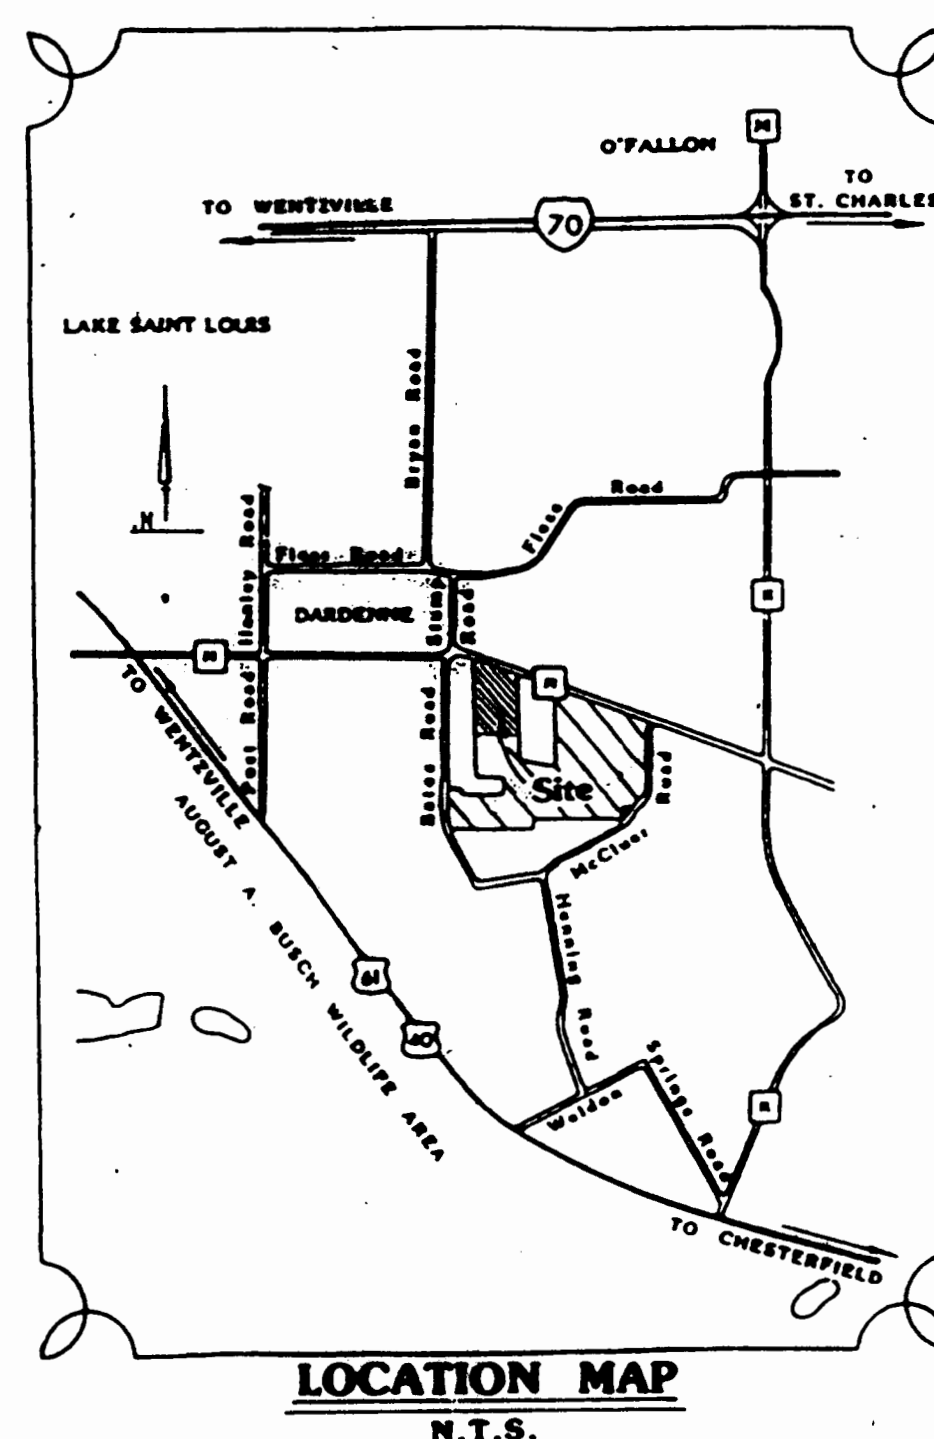

COVER SHEET	C1
FLAT PLAN	C1.0 - C1.1
GRADING PLAN	C1.2 - C1.3
DRAINAGE AREA MAP	C1.4 - C1.5
SEWER PROFILES	C1.6
LANDSCAPE PLAN	C1.7
CONSTRUCTION DETAILS	C1.8 - C1.9

FILE COPY
APPROVED AS NOTED
11-4-92
Frank Godwin

APPROVED
DATE *02/11/92*
P&Z

PLANNING EXHIBIT OF-8
NLS 4-13-00

ENGINEERS AUTHENTICATION <small>The responsibility for professional engineering liability on this project is hereby limited to the set of plans authorized by the seal, signature and date hereunder attached. Responsibility is disclaimed for all other engineering plans involved in the project and specifically excludes revisions after this date unless reauthorized.</small> PICKETT, RAY & SILVER, INC.		PICKETT RAY & SILVER Civil Engineers Planners Land Surveyors 333 Mid Rivers Mall Dr. St. Peters, MO 63376 441-1211 278-1211	
DRAWN <i>BAC</i> CHECKED <i>DKB</i>	DATE <i>9/92</i> DATE	PROJECT # <i>061642</i>	JOB ORDER #
Signature <i>[Signature]</i> Date <i>10/16/92</i>			C1

CITY OF O'Fallon, Twin Chimneys ELEM. SCHOOL GRADING PLANS