


REV. 7-18-88 WILL TAYLOR
 REV. 10-28-88 JIM TAYLOR
 REV. 12-18-88 JIM TAYLOR
 REV. 1-30-89 JIM TAYLOR



Scale: 1" = 50'

CHURCH SITE M
 SEE GRADING PLAN PREPARED BY P.R.S.

NOTE:
 Grading contractor to seal & fill well so as not to interfere with proposed improvements or residences.

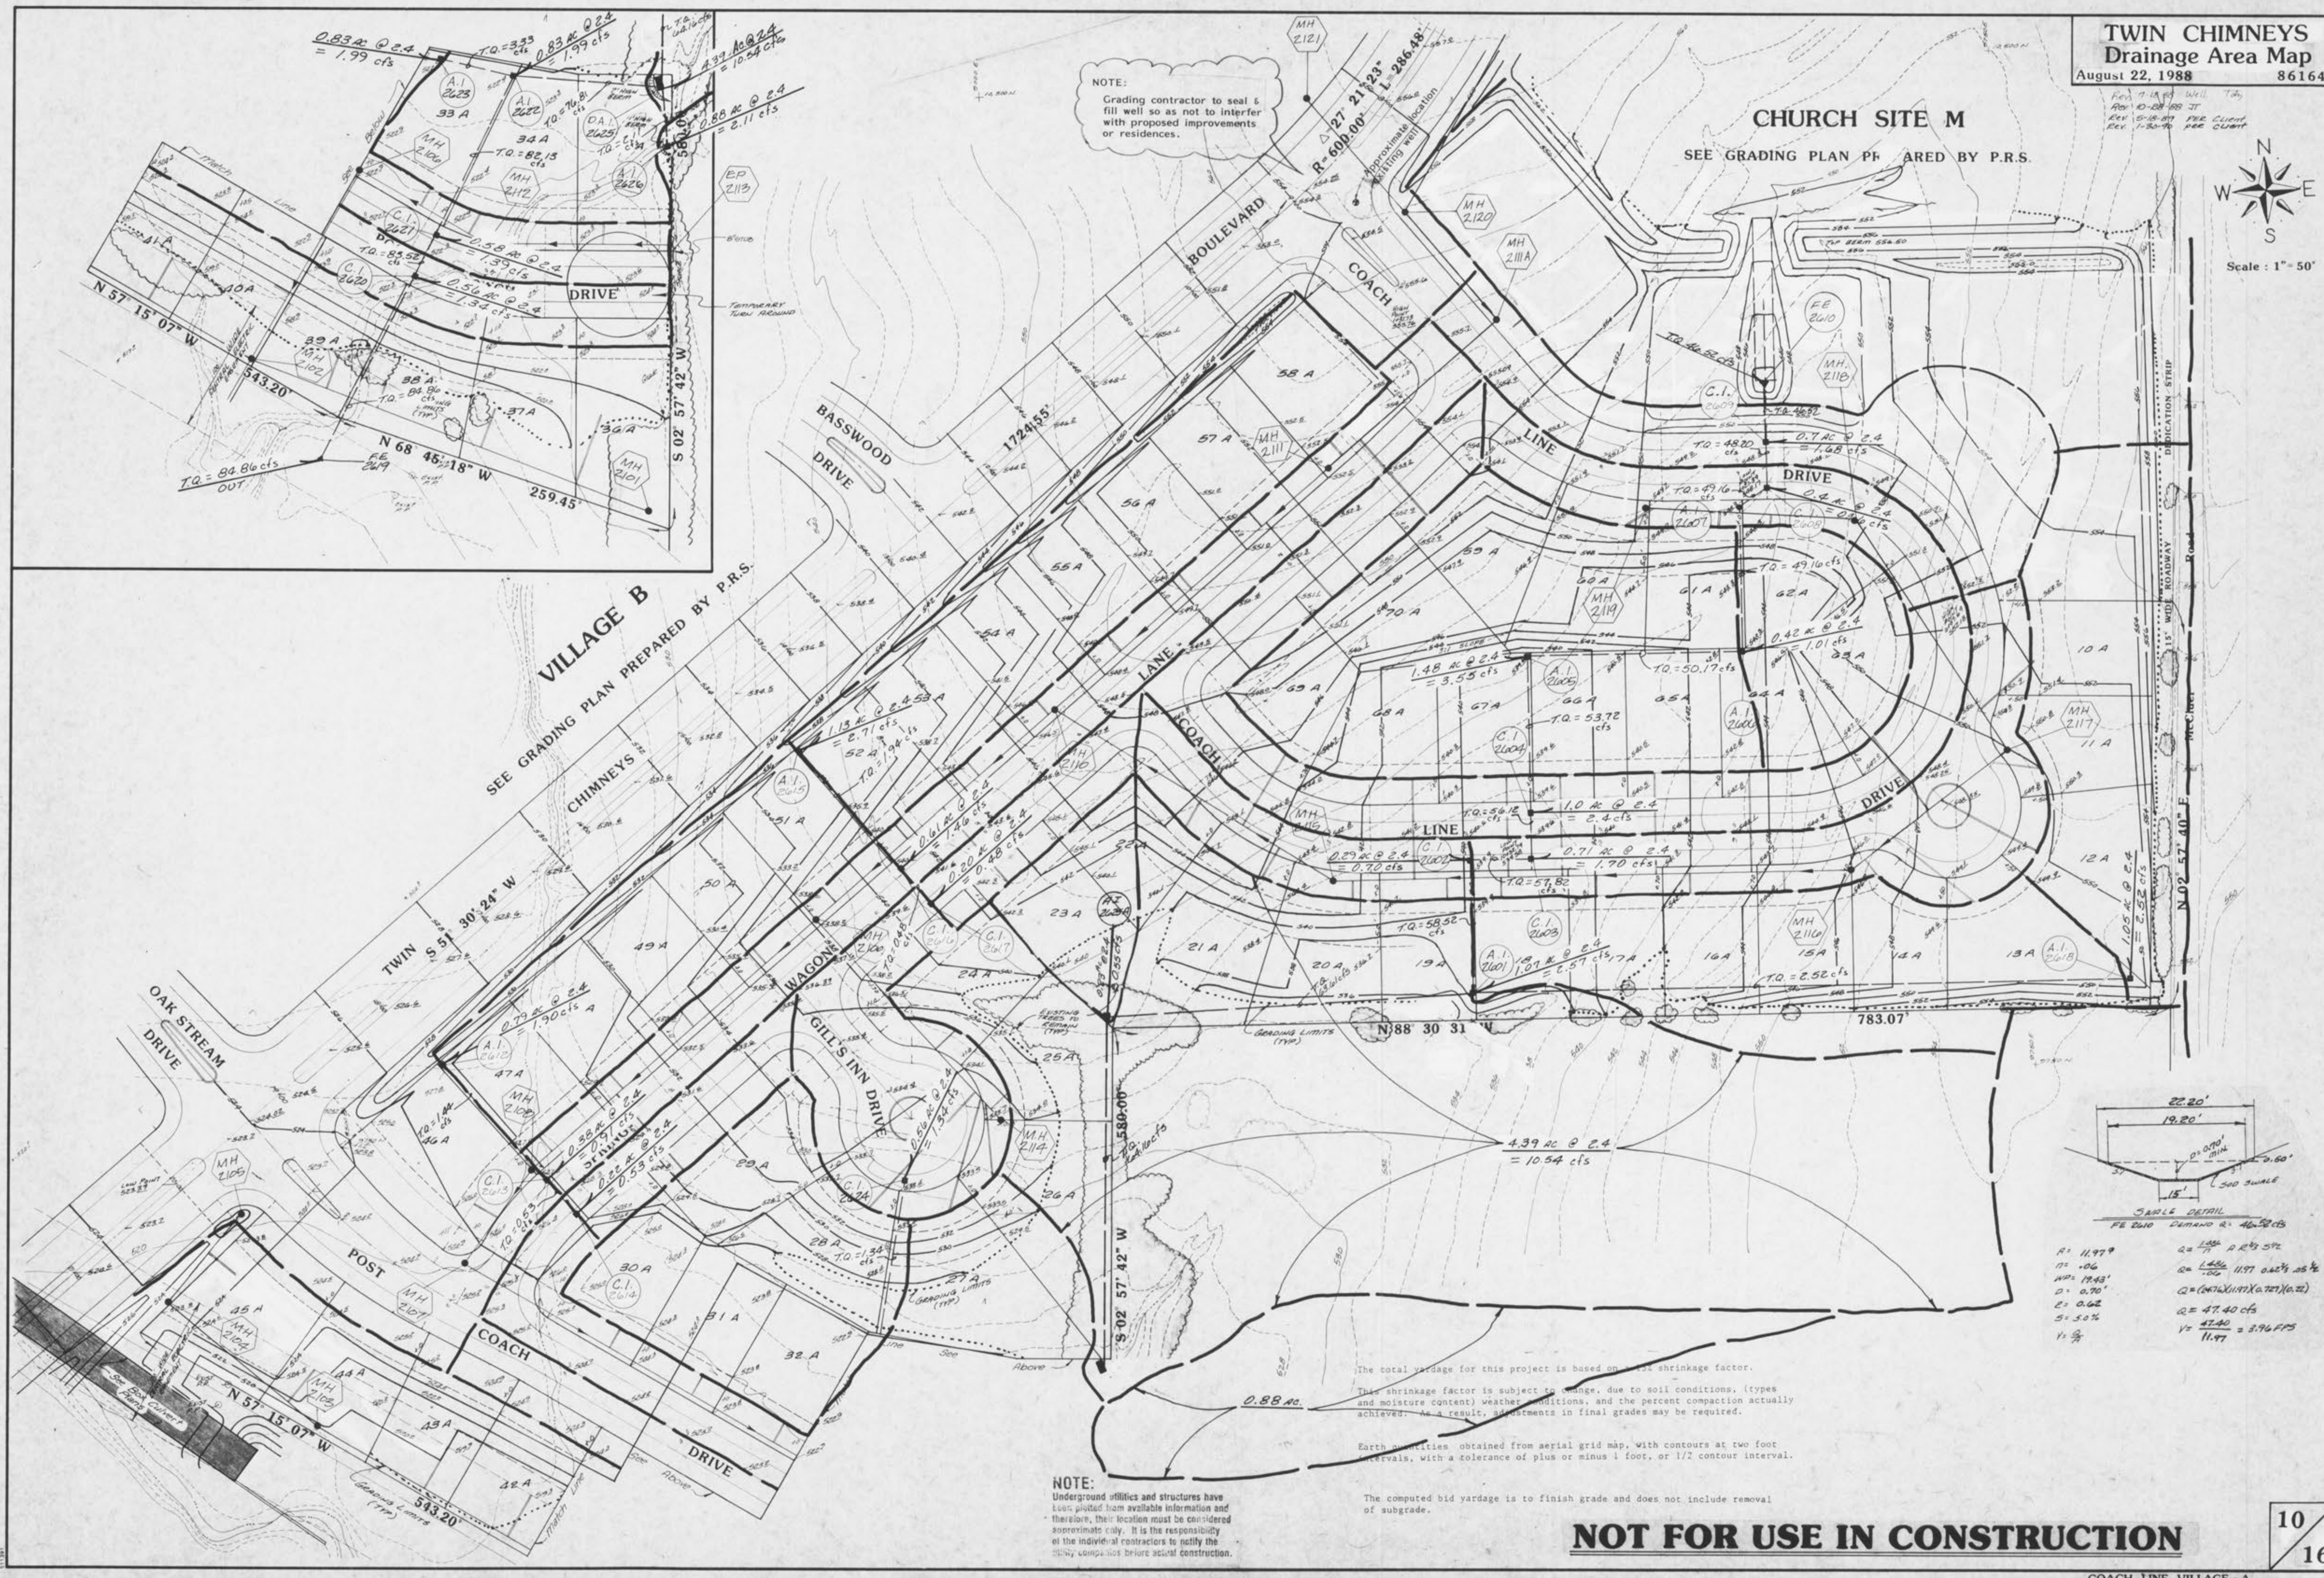

VILLAGE B
 SEE GRADING PLAN PREPARED BY P.R.S.

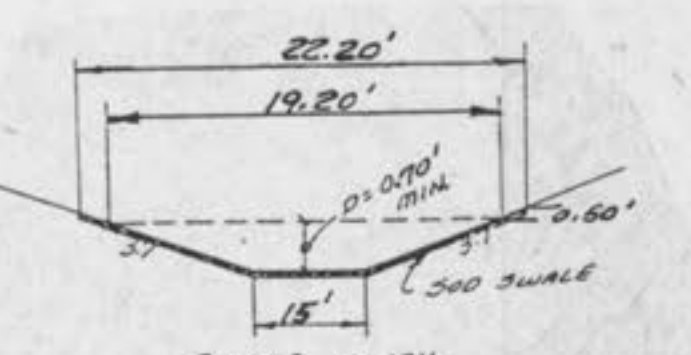


TABLE DETAIL
 FE 2100 DEMAND Q = 46.58 cfs

| | | |
|-------------|---------------|------------|
| A = 11.979 | Q = 1.586 | D = 2.572 |
| n = .06 | Q = 1.426 | D = 2.572 |
| NP = 19.43' | Q = 1.000 | NP = 11.97 |
| D = 0.70' | Q = 0.676 | NP = 11.97 |
| S = 0.02 | Q = 47.40 cfs | |
| 1/2 S | Q = 47.40 | NP = 11.97 |

The total yardage for this project is based on 1% shrinkage factor.
 This shrinkage factor is subject to change, due to soil conditions, (types and moisture content) weather conditions, and the percent compaction actually achieved. As a result, adjustments in final grades may be required.
 Earth quantities obtained from aerial grid map, with contours at two foot intervals, with a tolerance of plus or minus 1 foot, or 1/2 contour interval.

NOTE:
 Underground utilities and structures have been plotted from available information and therefore, their location must be considered approximate only. It is the responsibility of the individual contractors to notify the utility companies before actual construction.

The computed bid yardage is to finish grade and does not include removal of subgrade.

NOT FOR USE IN CONSTRUCTION