



**SELECTIVE SITE CONSULTANTS, INC.**  
 A Site Acquisition, Engineering, and Construction Quality Assurance Company  
 1816 Lackland Hills Parkway, Suite 400  
 St. Louis, Missouri 63146  
 Phone: 314-993-1010  
 Fax: 314-993-1036

**CIS COMMUNICATIONS, LLC**  
 165 N MERAMEC AVE, STE. 400  
 CLAYTON, MO 63105  
 OFFICE: 314-721-5405  
 FAX: 314-727-6503  
 TOLL-FREE: 877-720-8600

STATE OF MISSOURI  
 REGISTERED PROFESSIONAL ENGINEER  
 ALI NOVIN  
 NUMBER E-20702

STATE OF MISSOURI  
 REGISTERED PROFESSIONAL ENGINEER  
 TERRANCE M. SUPER  
 NUMBER E-18521

PROJECT NO: 0526283  
 DRAWN BY: ANP  
 CHECKED BY: HAN

SUBMITTALS		
A	05/23/06	ISSUED FOR REVIEW ANP
0	05/25/06	ISSUED FOR CONSTRUCTION ANP


THE INFORMATION CONTAINED IN THIS SET OF DOCUMENTS IS PROPRIETARY BY NATURE. ANY USE OR DISCLOSURE OTHER THAN THAT WHICH RELATES TO US CELLULAR COMMUNICATIONS INC. IS STRICTLY PROHIBITED.

SITE NAME  
**MEXICO AND HIGHWAY K**  
 8621-8635 MEXICO ROAD  
 O'FALLON, MISSOURI 63304

SHEET TITLE  
**CMU WALL PLANS**


SHEET NUMBER  
**A-8**

**NOTE:**  
 1. REFER TO FOUNDATION GENERAL NOTES ON SHEET A-5.

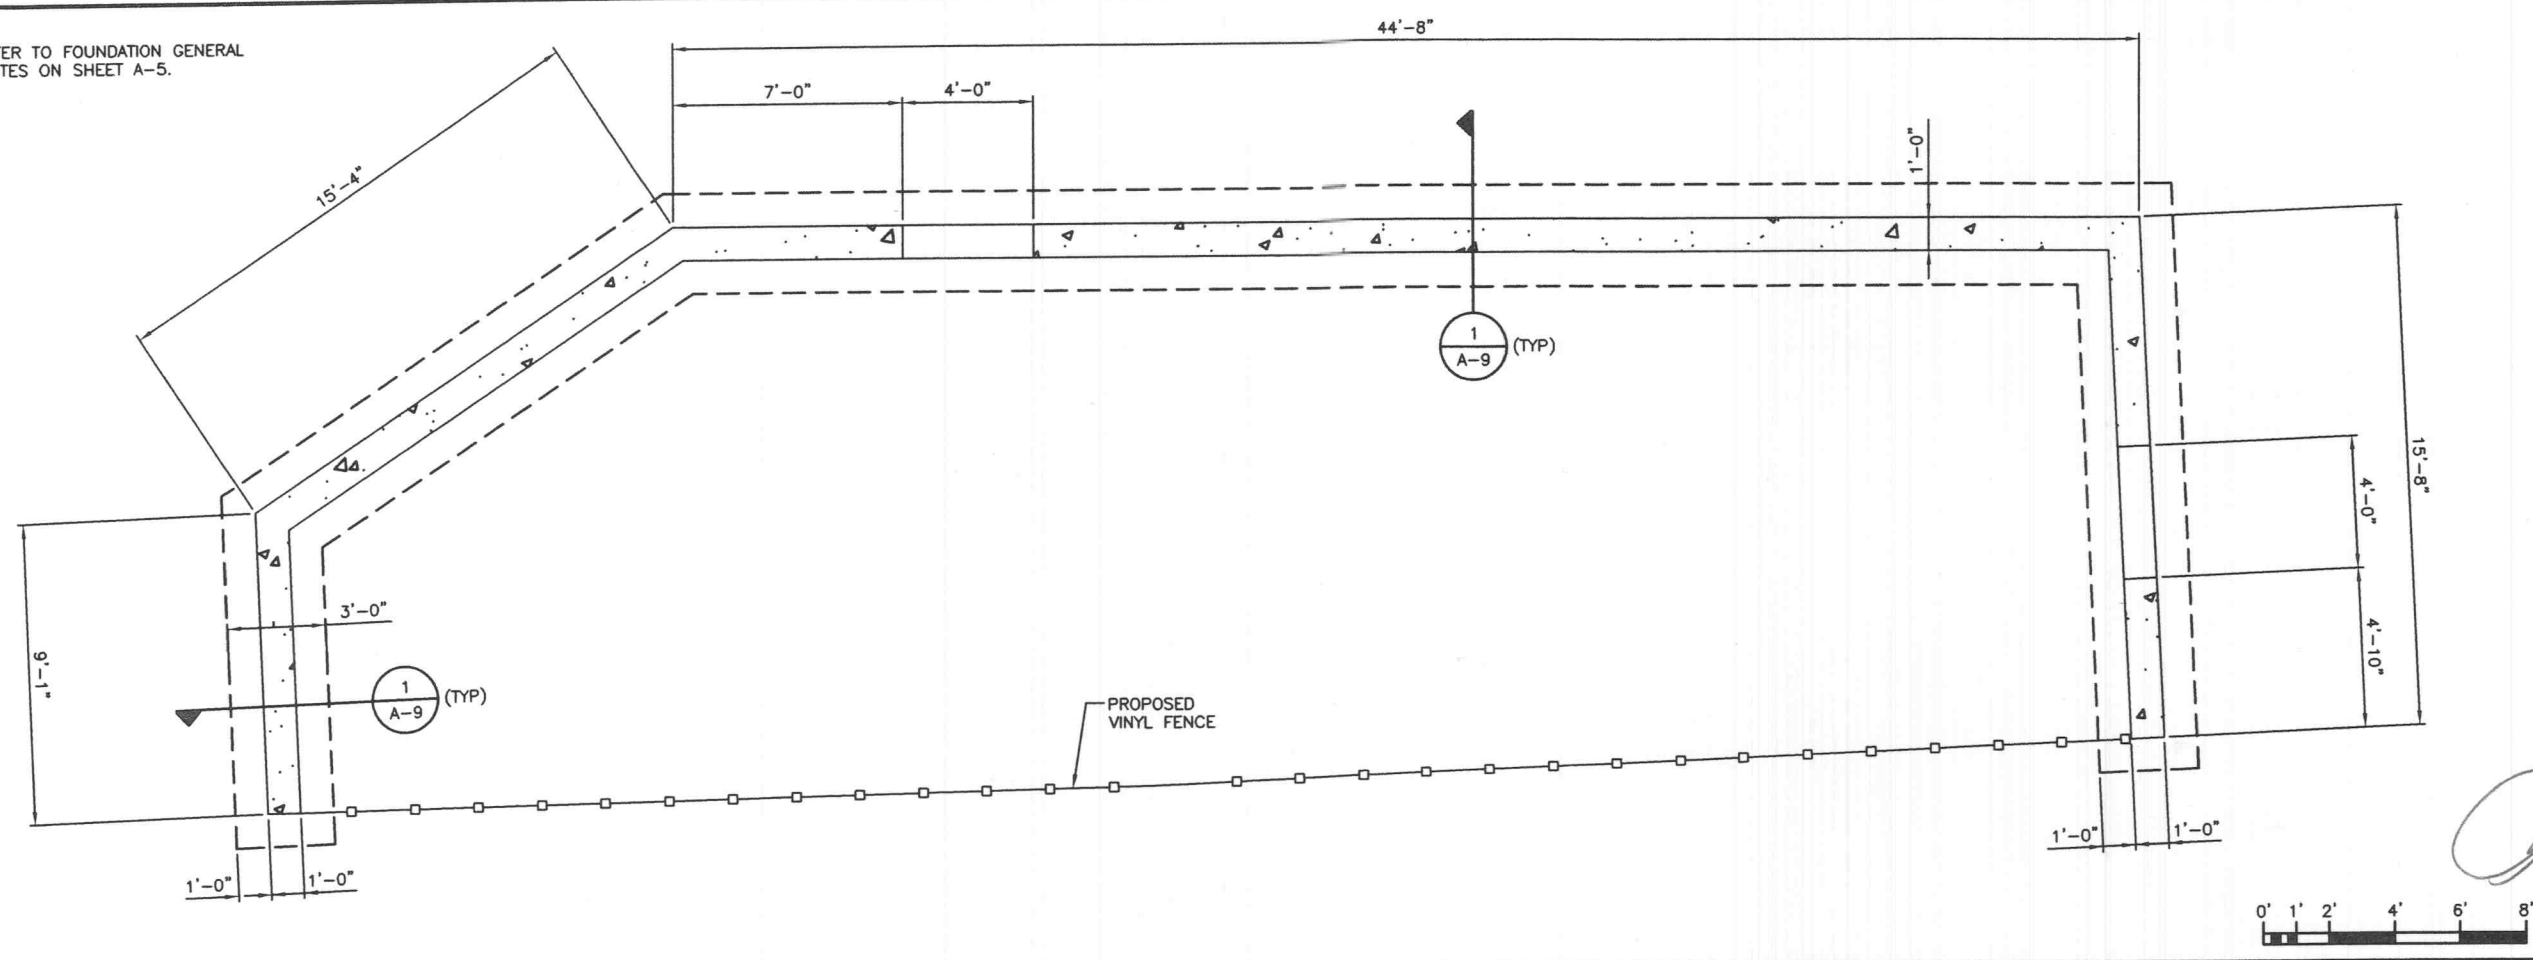

COMPOUND WALL FOUNDATION PLAN

2

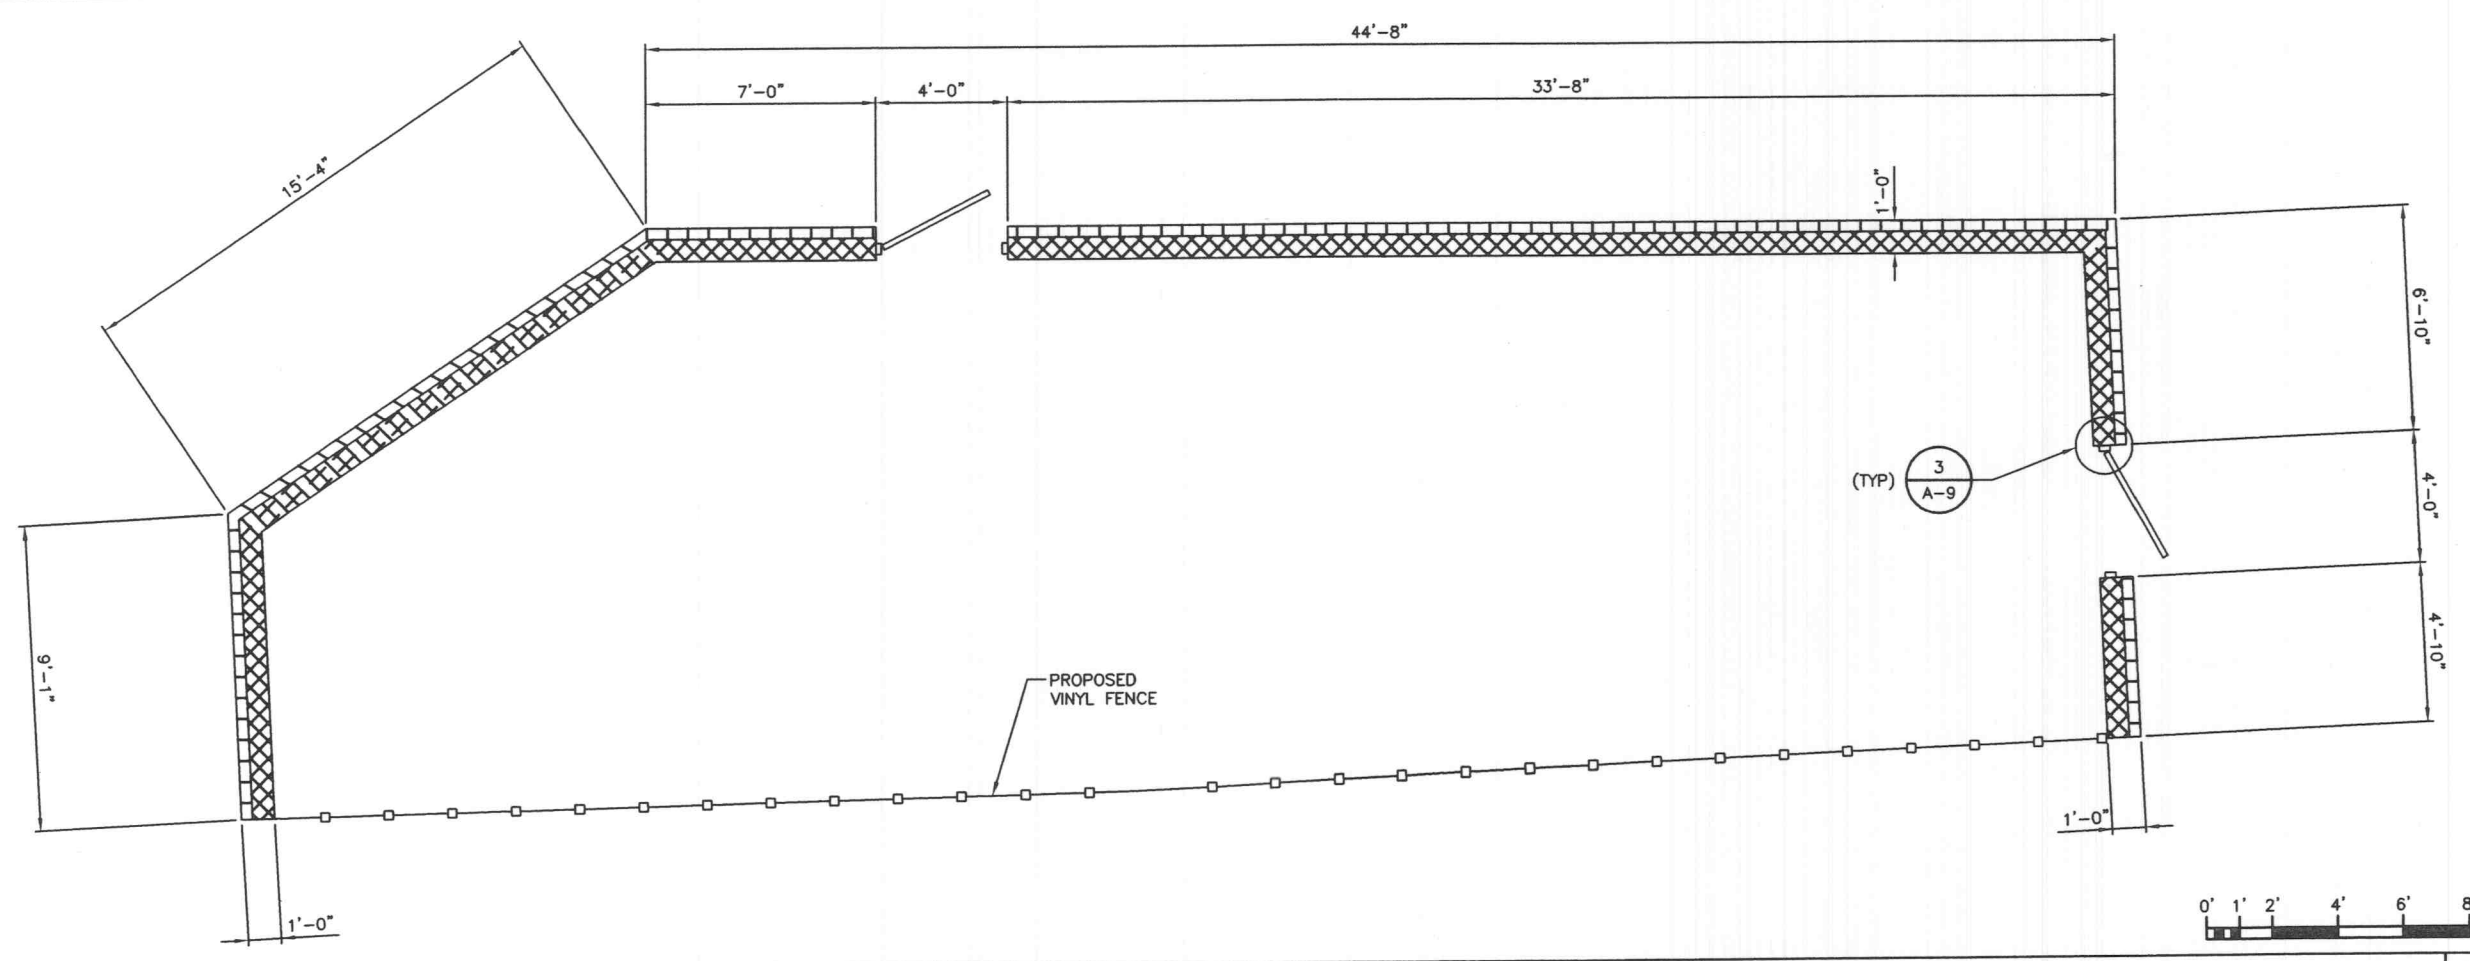

COMPOUND WALL PLAN

2