


| NO. | DATE | DESCRIPTION | BY |
|-----|----------|-------------------------|-----|
| A | 05/23/06 | ISSUED FOR REVIEW | ANP |
| O | 05/25/06 | ISSUED FOR CONSTRUCTION | ANP |

THE INFORMATION CONTAINED IN THIS SET OF DOCUMENTS IS PROPRIETARY BY NATURE. ANY USE OR DISCLOSURE OTHER THAN THAT WHICH RELATES TO US CELLULAR COMMUNICATIONS INC. IS STRICTLY PROHIBITED.

SITE NAME
 MEXICO AND HIGHWAY K
 8621-8635 MEXICO ROAD
 O'FALLON, MISSOURI 63304


SHEET TITLE
 CMU WALL DETAILS

SHEET NUMBER
 A-9

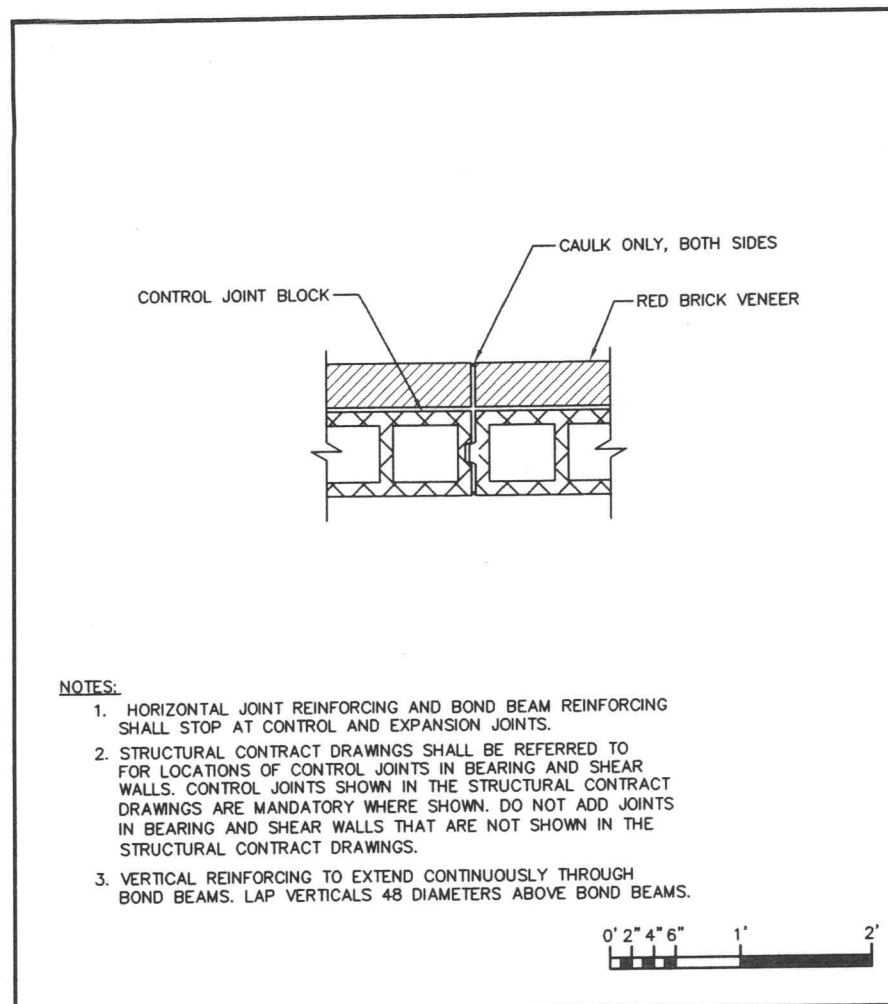


- NOTES:
- HORIZONTAL JOINT REINFORCING AND BOND BEAM REINFORCING SHALL STOP AT CONTROL AND EXPANSION JOINTS.
 - STRUCTURAL CONTRACT DRAWINGS SHALL BE REFERRED TO FOR LOCATIONS OF CONTROL JOINTS IN BEARING AND SHEAR WALLS. CONTROL JOINTS SHOWN IN THE STRUCTURAL CONTRACT DRAWINGS ARE MANDATORY WHERE SHOWN. DO NOT ADD JOINTS IN BEARING AND SHEAR WALLS THAT ARE NOT SHOWN IN THE STRUCTURAL CONTRACT DRAWINGS.
 - VERTICAL REINFORCING TO EXTEND CONTINUOUSLY THROUGH BOND BEAMS. LAP VERTICALS 48 DIAMETERS ABOVE BOND BEAMS.

CONTROL JOINT DETAIL

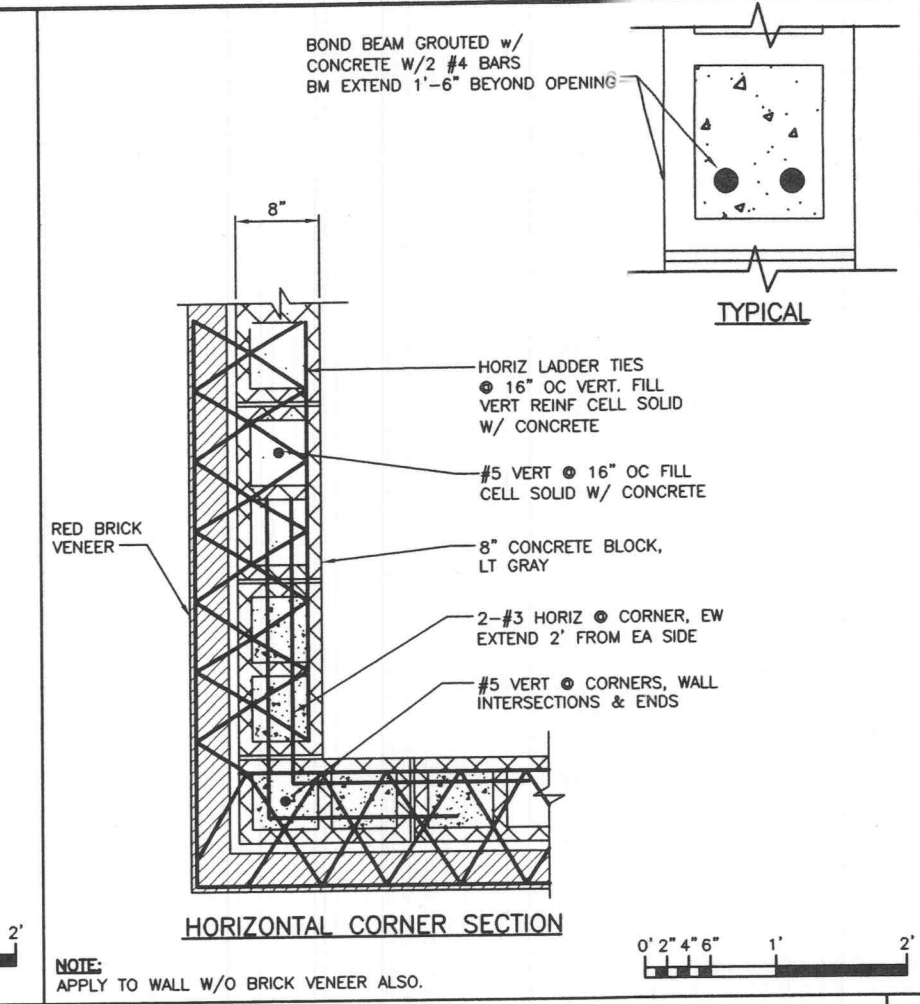


MASONRY WALL - TYPICAL


NOTE:
 APPLY TO WALL W/O BRICK VENEER ALSO.

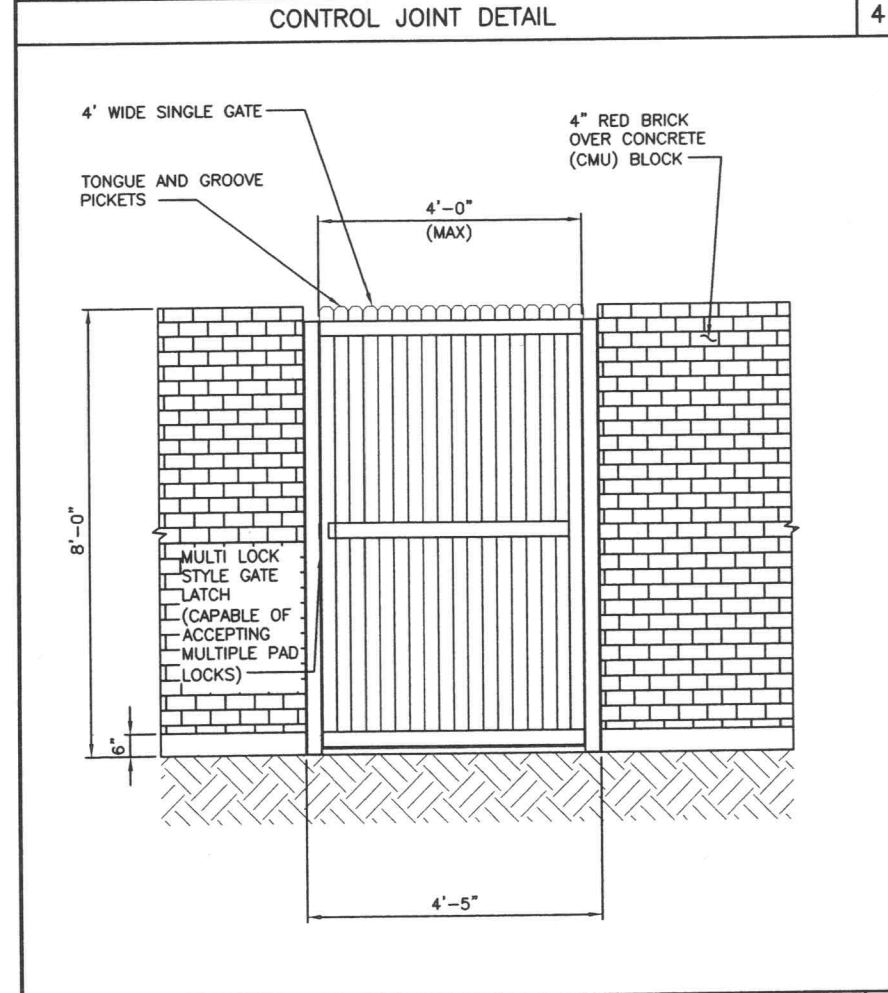

CMU WALL ELEVATION AND SINGLE GATE DETAIL

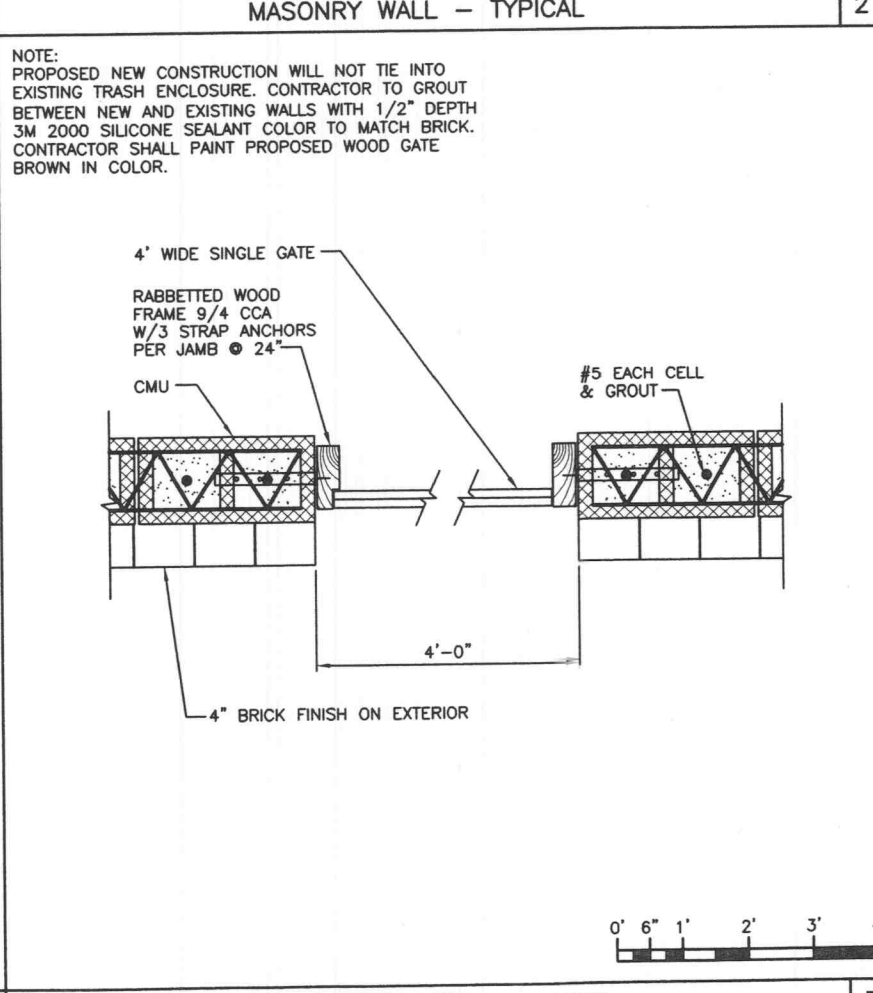

MASONRY WALL - JAMB

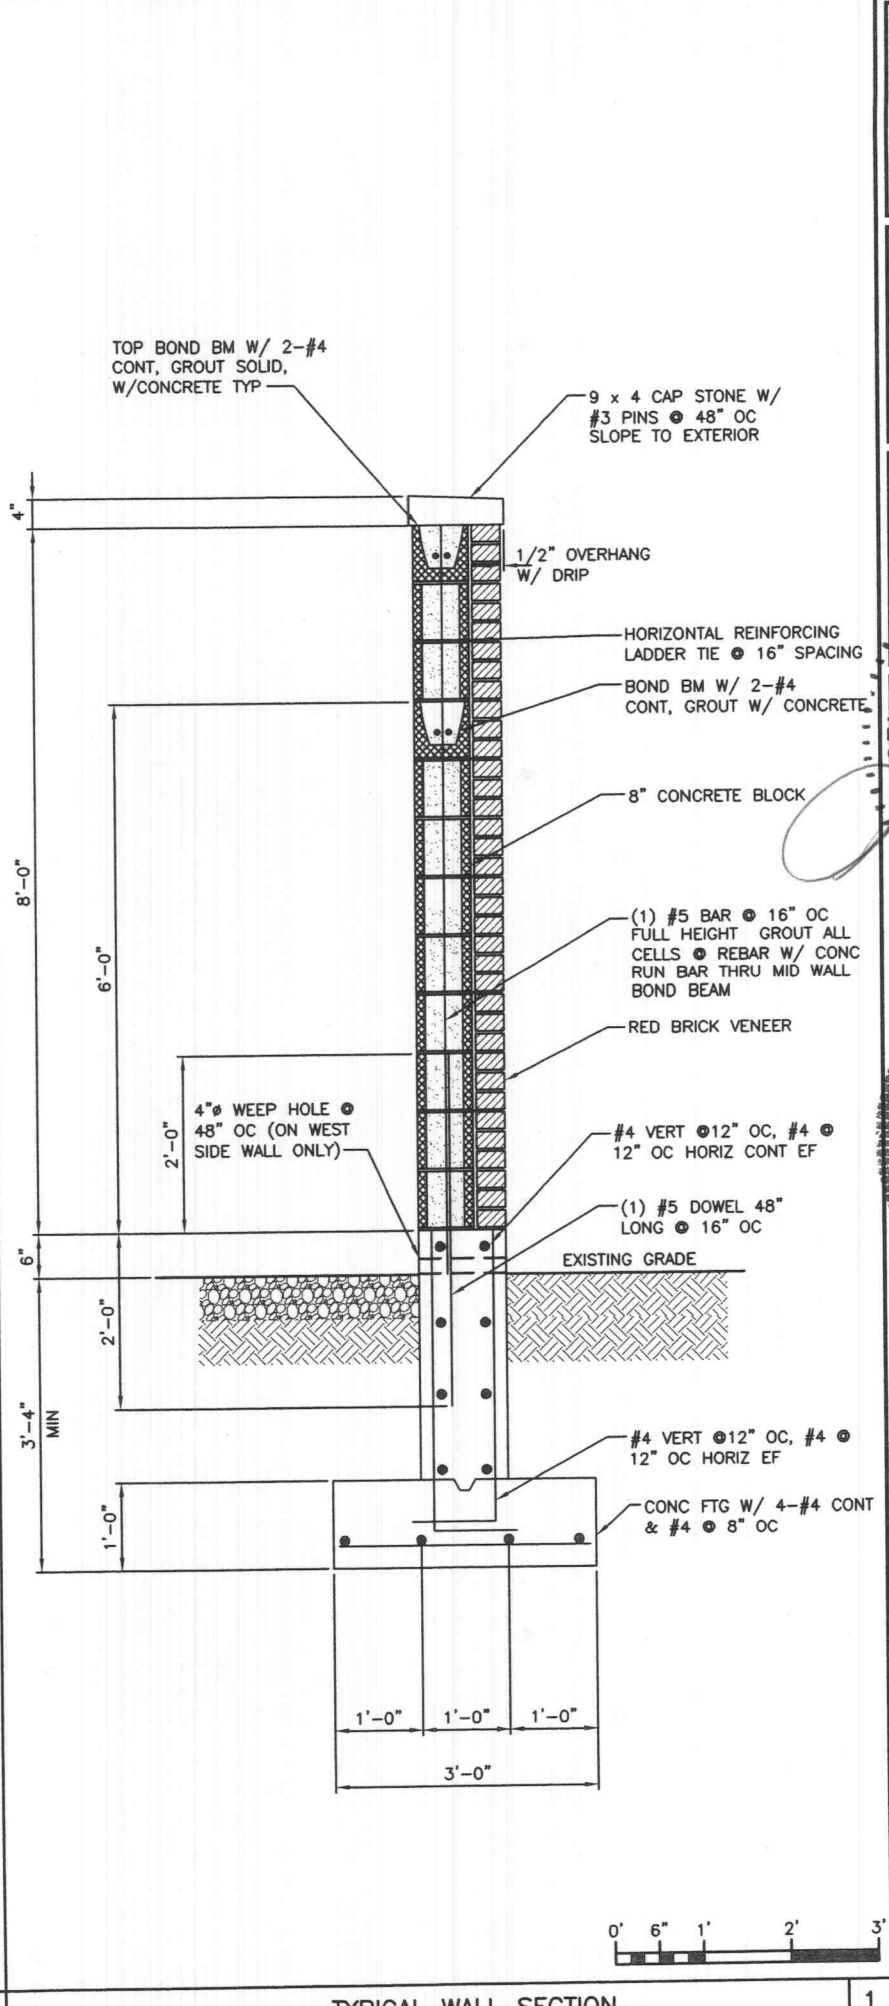

TYPICAL WALL SECTION