


REVISION TABLE

DESCRIPTION	SUBMITTALS											COMMENTS	
	REV. 0 01-07-22	REV. 1 01-31-22	REV. 0 01-17-22	REV. 1 03-04-22	REV. 0 04-01-22	REV. 1 04-21-22	REV. 0 06-30-22	REV. 1 09-01-22	REV. 0 09-22-22	REV. 1 10-06-22	REV. 0 10-12-22		
D01	COVER SHEET	X	X										CLEARING PERMIT (GR22-000001)
D02	GENERAL INFORMATION & NOTES	X	X										
D03	EXISTING CONDITIONS & NATURAL RESOURCES PLAN	X	X										
D04	CLEARING PLAN	X	X										
D05	SWPPP PLAN (CLEARING)	X	X										
D06	SWPPP DETAILS (CLEARING)	X	X										
D07	SITE PLAN (CONCEPTUAL)	X	X										
G01	COVER SHEET			X	X	X							GRADING PERMIT (GR22-000002)
G02	GENERAL INFORMATION & NOTES			X	X	X							
G03	EXISTING CONDITIONS & NATURAL RESOURCES PLAN			X	X	X							
G04	DEMOLITION PLAN			X	X	X							
G05	GRADING PLAN			X	X	X							
G06	STORM SEWER PROFILES			X	X	X							
G07	STORM SEWER CONSTRUCTION DETAILS			X	X	X							
G08	NOT USED												
G09	SEDIMENT BASIN 1 PLAN & DETAILS			X	X	X							
G10	SEDIMENT BASIN 2 PLAN & DETAILS			X	X	X							
G11	SEDIMENT BASIN 3 PLAN & DETAILS			X	X	X							
G12	GRADING PLAN PROPOSED DRAINAGE AREA MAP			X	X	X							
G13	SWPPP PLAN			X	X	X							
G14	SWPPP DETAILS SHEET 1			X	X	X							
G15	SWPPP DETAILS SHEET 2			X	X	X							
C01	COVER SHEET					X	X	X	X	X	X		
C02	GENERAL INFORMATION					X	X	X	X	X	X		
C03	GENERAL NOTES					X	X	X	X	X	X		
C04	EXISTING CONDITIONS & NATURAL RESOURCES PLAN					X	X	X	X	X	X		
C05	DEMOLITION PLAN					X	X	X	X	X	X		
C06	SITE PLAN					X	X	X	X	X	X		
C07	GRADING PLAN					X	X	X	X	X	X		
C08	STORM & SANITARY SEWER PLAN					X	X	X	X	X	X		
C09	WATER PLAN					X	X	X	X	X	X		
C10	STREET GEOMETRIC PLAN					X	X	X	X	X	X		
C11	TRAFFIC CONTROL & SIGNAGE PLAN					X	X	X	X	X	X		
C12.0	ADA COMPLIANT ACCESSIBLE ROUTE PLAN					X	X	X	X	X	X		
C12.1	ADA COMPLIANT ACCESSIBLE DESIGN BUILDING LAYOUT					X	X	X	X	X	X		
C13	STREET PROFILES & TYPICAL PAVEMENT SECTION DETAILS					X	X	X	X	X	X		
C14.0	STREET WARPPINGS: SHEET 1					X	X	X	X	X	X		
C14.1	STREET WARPPINGS: SHEET 2					X	X	X	X	X	X		
C14.2	PARKING & GAZEBO TRAIL SITE PLANS					X	X	X	X	X	X		
C14.3	VETERANS MEMORIAL PARKWAY DEMOLITION PLAN					X	X	X	X	X	X		
C14.4	VETERANS MEMORIAL PARKWAY SITE PLAN					X	X	X	X	X	X		
C14.5	VETERANS MEMORIAL PARKWAY INTERIM PAVEMENT MARKING PLAN					X	X	X	X	X	X		
C14.6	VETERANS MEMORIAL PARKWAY ULTIMATE PAVEMENT MARKING PLAN					X	X	X	X	X	X		
C14.7	VETERANS MEMORIAL PARKWAY TYPICAL WIDENING DETAILS					X	X	X	X	X	X		
C14.8	VETERANS MEMORIAL PARKWAY WIDENING SECTIONS					X	X	X	X	X	X		
C15.0	STORM SEWER PROFILES: SHEET 1					X	X	X	X	X	X		
C15.1	STORM SEWER PROFILES: SHEET 2					X	X	X	X	X	X		
C15.2	STORM SEWER HYDRAULIC CALCULATIONS					X	X	X	X	X	X		
C16	SANITARY SEWER PROFILES					X	X	X	X	X	X		
C17.0	WET RETENTION POND PLAN & CROSS-SECTIONS					X	X	X	X	X	X		
C17.1	WET RETENTION POND OUTFALL STRUCTURE DETAILS (OS 35)					X	X	X	X	X	X		
C18.0	DRY DETENTION POND PLAN & CROSS-SECTIONS					X	X	X	X	X	X		
C18.1	DRY DETENTION POND OUTFALL STRUCTURE DETAILS (OS 37)					X	X	X	X	X	X		
C19.0	STORM & SANITARY SEWER INFLUENCE PLAN					X	X	X	X	X	X		
C19.1	STORM & SANITARY SEWER PIPE INFLUENCE PROFILES					X	X	X	X	X	X		
C20.0	RETAINING WALLS A & B PLANS & PROFILES					X	X	X	X	X	X		
C20.1	RETAINING WALLS C PLAN & PROFILE					X	X	X	X	X	X		
C20.2	RETAINING WALLS D PLAN & PROFILE					X	X	X	X	X	X		
C21.0	EXISTING DRAINAGE AREA MAP					X	X	X	X	X	X		
C21.1	PROPOSED DRAINAGE AREA MAP					X	X	X	X	X	X		
C21.2	PROPOSED BMP DRAINAGE AREA MAP					X	X	X	X	X	X		
C22.0	CONSTRUCTION DETAILS: SHEET 1					X	X	X	X	X	X		
C22.1	CONSTRUCTION DETAILS: SHEET 2					X	X	X	X	X	X		
C22.2	CONSTRUCTION DETAILS: SHEET 3					X	X	X	X	X	X		
C22.3	CONSTRUCTION DETAILS: SHEET 4					X	X	X	X	X	X		
C22.4	CONSTRUCTION DETAILS: SHEET 5					X	X	X	X	X	X		
C22.5	CONSTRUCTION DETAILS: SHEET 6					X	X	X	X	X	X		
C22.6	CONSTRUCTION DETAILS: SHEET 7					X	X	X	X	X	X		
C22.7	CONSTRUCTION DETAILS: SHEET 8					X	X	X	X	X	X		
C22.8	CONSTRUCTION DETAILS: SHEET 9					X	X	X	X	X	X		
C23	WATER DETAILS					X	X	X	X	X	X		
C24	SWPPP PLAN					X	X	X	X	X	X		
C25	SWPPP DETAILS					X	X	X	X	X	X		
L1	LANDSCAPE PLAN (BY OTHERS)												LANDSCAPE PLAN COMPLETED BY WALDBART & SONS NURSERY

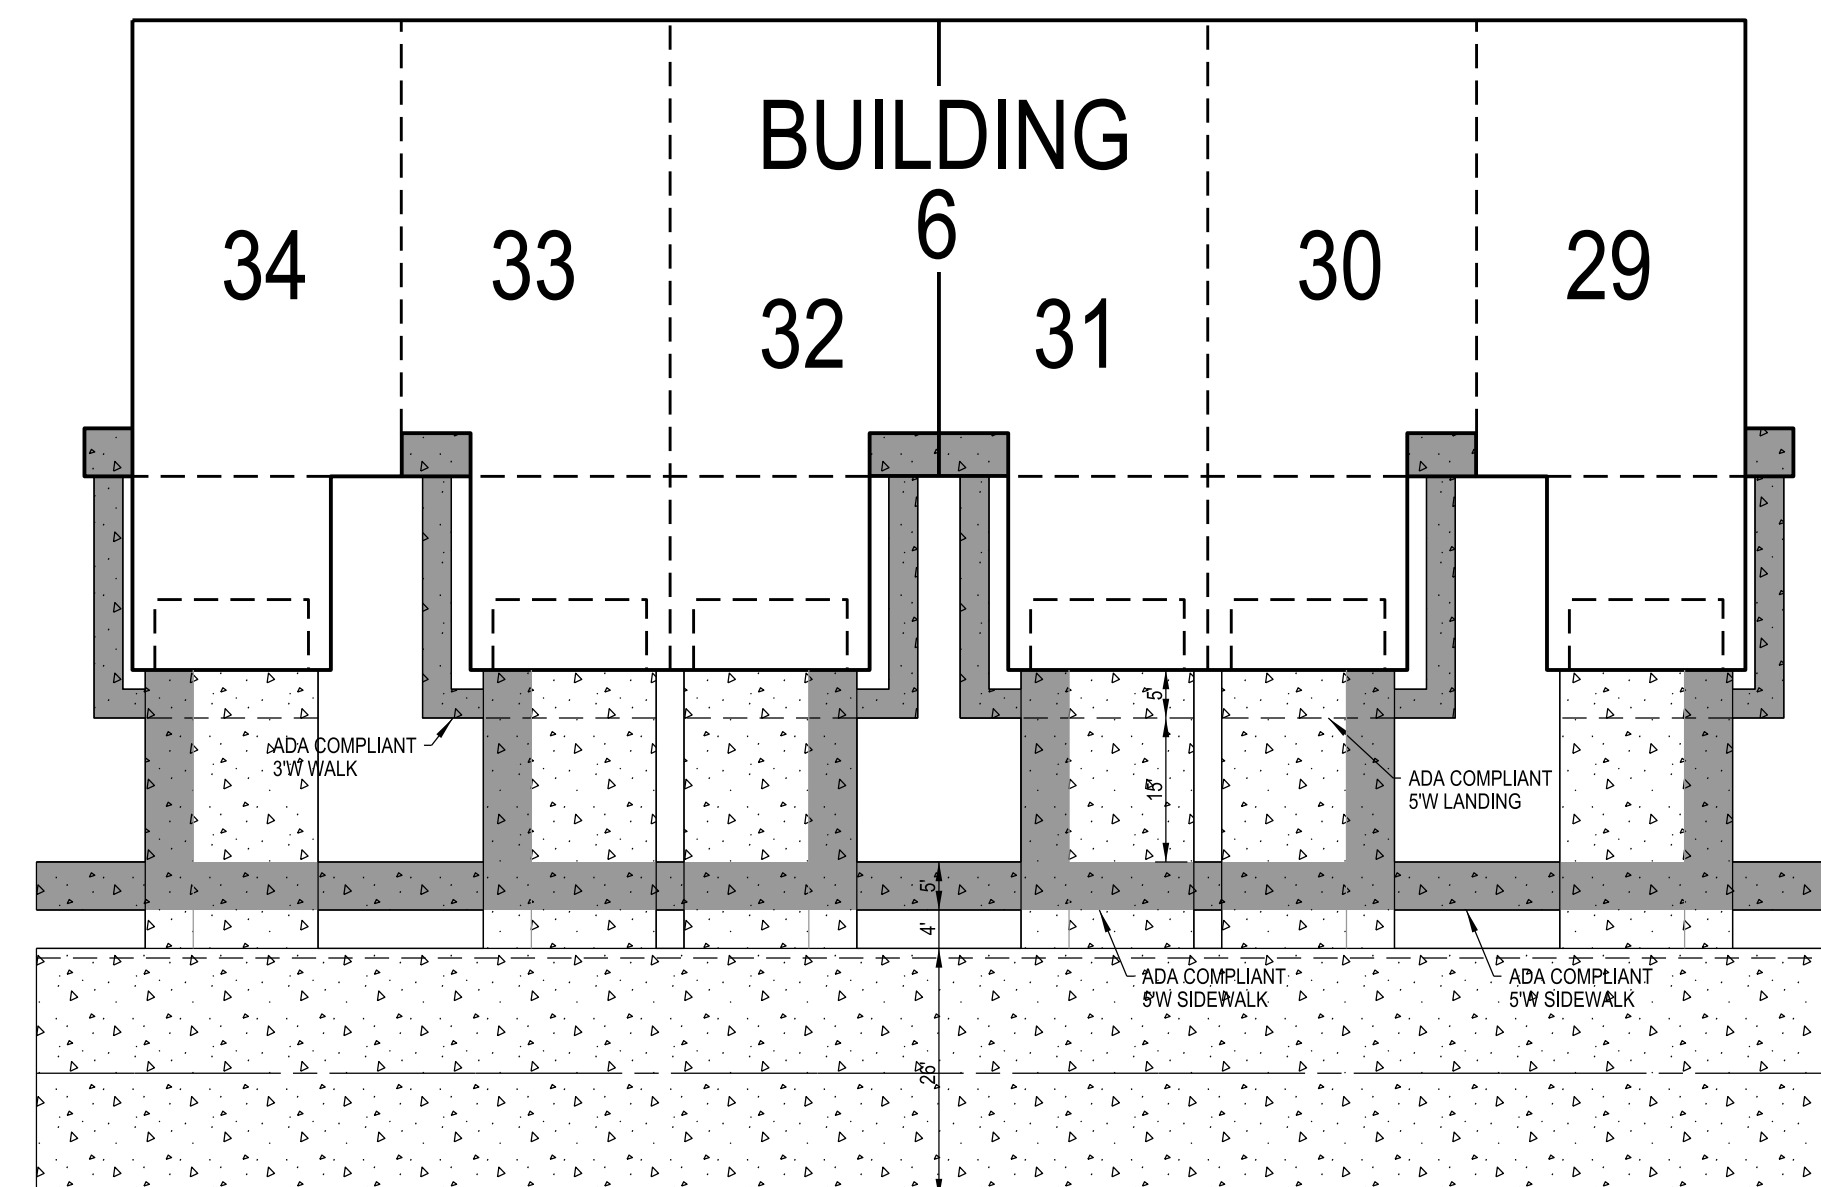

TYPICAL BUILDING DETAIL

EXISTING LEGEND

	MINOR CONTOUR		UTILITY OR POWER POLE
	MAJOR CONTOUR		FIRE HYDRANT
	SPOT ELEVATIONS		TEST HOLE
	CENTER LINE		STREAM
	BUILDINGS, ETC.		CULTURAL DEBRIS AREA
	TREE LINE		OVERHEAD ELECTRIC
	FENCE		UNDERGROUND ELECTRIC
	STORM SEWERS		GAS MAIN
	SANITARY SEWERS		WATER MAIN
	CATCH BASIN		WATER MAIN
	AREA INLET		FLOW LINE
	GRATED INLET		TOP OF CURB
	STORM MANHOLE		SWALE
	SANITARY MANHOLE		LIGHT STANDARD
	FLARED END SECTION		STREET SIGN
	CLEANOUT		PARKING STALLS
	LATERAL CONNECTION		YARD LIGHT

PROPOSED IMPROVEMENTS LEGEND

	LIMITS OF DISTURBANCE / GRADING LIMITS
	CURB INLET
	AREA INLET
	MANHOLE
	FLARED END
	STORM SEWER DESIGNATOR
	SANITARY SEWER DESIGNATOR
	FIRE HYDRANT
	ADA COMPLIANT HANDICAP RAMP
	WET POND NORMAL WATER LEVEL (PLAN VIEW)
	AQUATIC BENCH
	SAFETY BENCH
	STORM SEWER
	SANITARY SEWER
	SANITARY SEWER LATERAL
	EASEMENT LINE
	BUILDING LINE
	WATER MAIN
	WATER SERVICE LINE
	100-YR LOW FLOW BLOCKED HIGH WATER
	3" ROLLED CURB AND GUTTER
	6" VERTICAL CURB
	TURN ARROW PAVEMENT MARKING
	STREET CENTERLINE
	MINOR CONTOUR AND ELEVATION INDEX
	MAJOR CONTOUR AND ELEVATION INDEX
	OVERLAND FLOW PATH DRAINAGE ARROW
	INTERIM CONTOUR AND ELEVATION INDEX
	SPOT ELEVATION GRADE
	DRY DETENTION BASIN FILTER MEDIA
	ROCK REVETMENT
	STREET AND DRIVEWAY PAVEMENT STIPPLE
	SIDEWALK AND TRAIL PAVEMENT STIPPLE
	FENCE
	STREET LIGHT
	ADDRESS
	TRAFFIC OR STREET SIGN LOCATION
	STREET SIGN DESIGNATOR - STOP SIGN
	STREET SIGN DESIGNATOR - STOP SIGN WITH STREET NAME
	STREET SIGN DESIGNATOR - STREET NAME
	STREET SIGN DESIGNATOR - TRAFFIC CALMING AHEAD

ABBREVIATIONS

ATG	ADJUST TO GRADE
AI	AREA INLET
BF	BASEMENT FLOOR
@	CENTERLINE
CC	CONCRETE COLLAR
CO	CLEAN OUT
CI	CURB INLET
CMP	CORRUGATED METAL PIPE
DAI	DOUBLE AREA INLET
DCI	DOUBLE CURB INLET
DCSD	DUCKETT CREEK SANITARY DISTRICT
ERS	EMERGENCY RELIEF SWALE
ESMT	EASEMENT
EP	END OF PIPE
ED	ENERGY DISSIPATOR
EX	EXISTING
FF	FINISHED FLOOR
FH	FIRE HYDRANT
FE	FLARED END
FL	FLOWLINE
GI	GRATE INLET
2GISI	2 GRATE INLET WITH SIDE INTAKE
LIP	LEAVE IN PLACE
MH	MANHOLE
MAX	MAXIMUM
MIN	MINIMUM
N/F	NOW OR FORMERLY
P.C.C.	PORTLAND CEMENT CONCRETE
PERF.	PERFORATED
PLCS	PLACES
PSI	POUND PER SQUARE INCH
PVC	POLYVINYLCHLORIDE (PLASTIC PIPE)
PVMT	PAVEMENT
P.S.D.E.	PERMANENT SITE DISTANCE EASEMENT
PSWD #2	PUBLIC WATER SUPPLY DISTRICT #2
RCP	REINFORCED CONCRETE PIPE
R/W	RIGHT OF WAY
SCC	ST. CHARLES COUNTY MISSOURI
STA	STATION
T	TOP
TBR	TO BE REMOVED
TBRBO	TO BE REMOVED BY OTHERS
TBR&R	TO BE REMOVED AND REPLACED
TF	TOP OF FOUNDATION
TYP	TYPICAL
UIP	USE IN PLACE
UP	UTILITY POLE
W	WIDE

Lombardo
H · O · M · E · S

4 Research Park Drive, Suite 130
St. Charles, MO 63304
Phone: (636) 265-2710

VOLZ
INCORPORATED

PROFESSIONAL ENGINEERING
LAND SURVEYING
TRANSPORTATION PLANNING

10849 Indian Head Indl. Blvd.
St. Louis, Missouri 63132
314.890.1250 Fax
www.volzinc.com
Alicia #203

RYAN L. HOLMES
Professional Engineer
PE-2017018988

THE VILLAS AT ARAGON
VETERANS MEMORIAL PARKWAY
OF FALLON, MO 63366

GENERAL INFORMATION

Parcel ID: 2-096C-5026-00-0001.10	Design By: R/LH
Permit No. GR22-000001	Drawn By: R/LH
Volz Project # 22649	Checked By: R/LH

10-12-22
C02