


RETAINING WALL 'A' PLAN

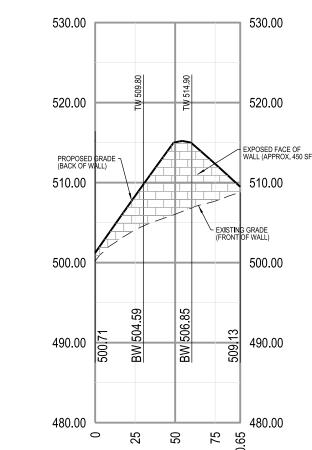

RETAINING WALL 'A' PROFILE HORIZONTAL SCALE: 1" = 50' VERTICAL SCALE: 1' = 10'

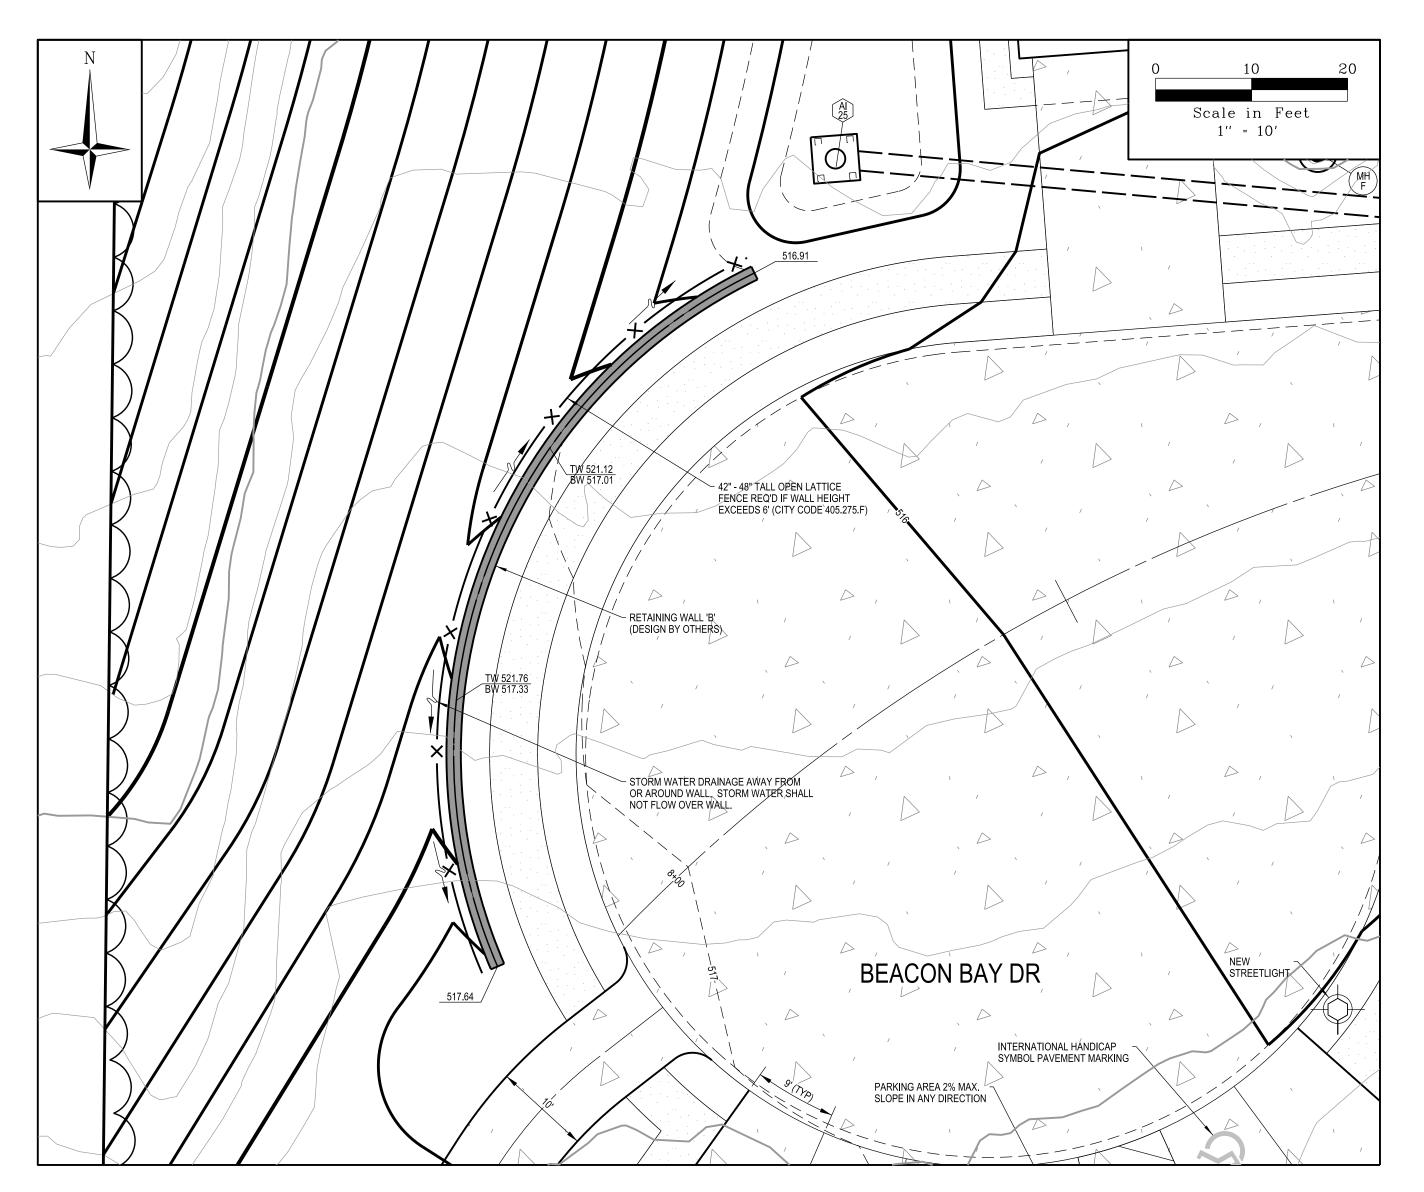

RETAINING WALL 'B' PLAN

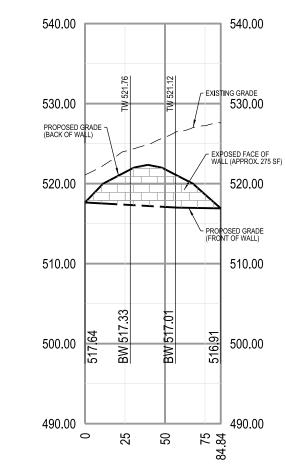

RETAINING WALL 'B' PROFILE

HORIZONTAL SCALE: 1" = 50' VERTICAL SCALE: 1' = 10'

NOTE: RETAINING WALL DESIGN AND PERMITTING BY OTHERS. RETAINING WALL PLAN AND PROFILES CONTAINED WITHIN CIVIL IMPROVEMENT PLANS COMPLETED BY VOLZ INC. SHOWN TO DEPICT ALIGNMENT AND EXISTING/PROPOSED GRADES ON FACE AND BACK OF WALL ONLY. SEE SIGNED AND SEALED RETAINING WALL PLANS AND DETAILS BY OTHERS FOR WALL CONSTRUCTION.



THE UNDERGROUND UTILITIES SHOWN HEREIN WERE PLOTTED FROM AVAILABLE INFORMATION AND DO NOT NECESSARILY REFLECT THE ACTUAL EXISTENCE, OR NON EXISTENCE, SIZE, TYPE, NUMBER, OR LOCATION OF THESE OR OTHER UTILITIES. THE GENERAL CONTRACTOR SHALL BE RESPONSIBLE FOR VERIFYING THE ACTUAL LOCATION OF ALL UNDERGROUND UTILITIES IN THE FIELD, SHOWN OR NOT SHOWN, PRIOR TO ANY GRADING, EXCAVATION, OR CONSTRUCTION OF IMPROVEMENTS. THESE PROVISIONS SHALL IN NO WAY ABSOLVE ANY PARTY FROM COMPLYING WITH THE UNDERGROUND FACILITY SAFETY AND DAMAGE PREVENTION ACT, CHAPTER 319, RSMO.

O'fallon Planning and Development Division File No.: 21-002817 | Approved: July 2, 202

RYAN L. HOLMES Professional Engineer PE-2017018988

بق∢ WALLS PROFIL

RETAINING PLANS &