


RETAINING WALL 'C' PLAN (1 OF 2)



RETAINING WALL 'C' PLAN (2 OF 2)

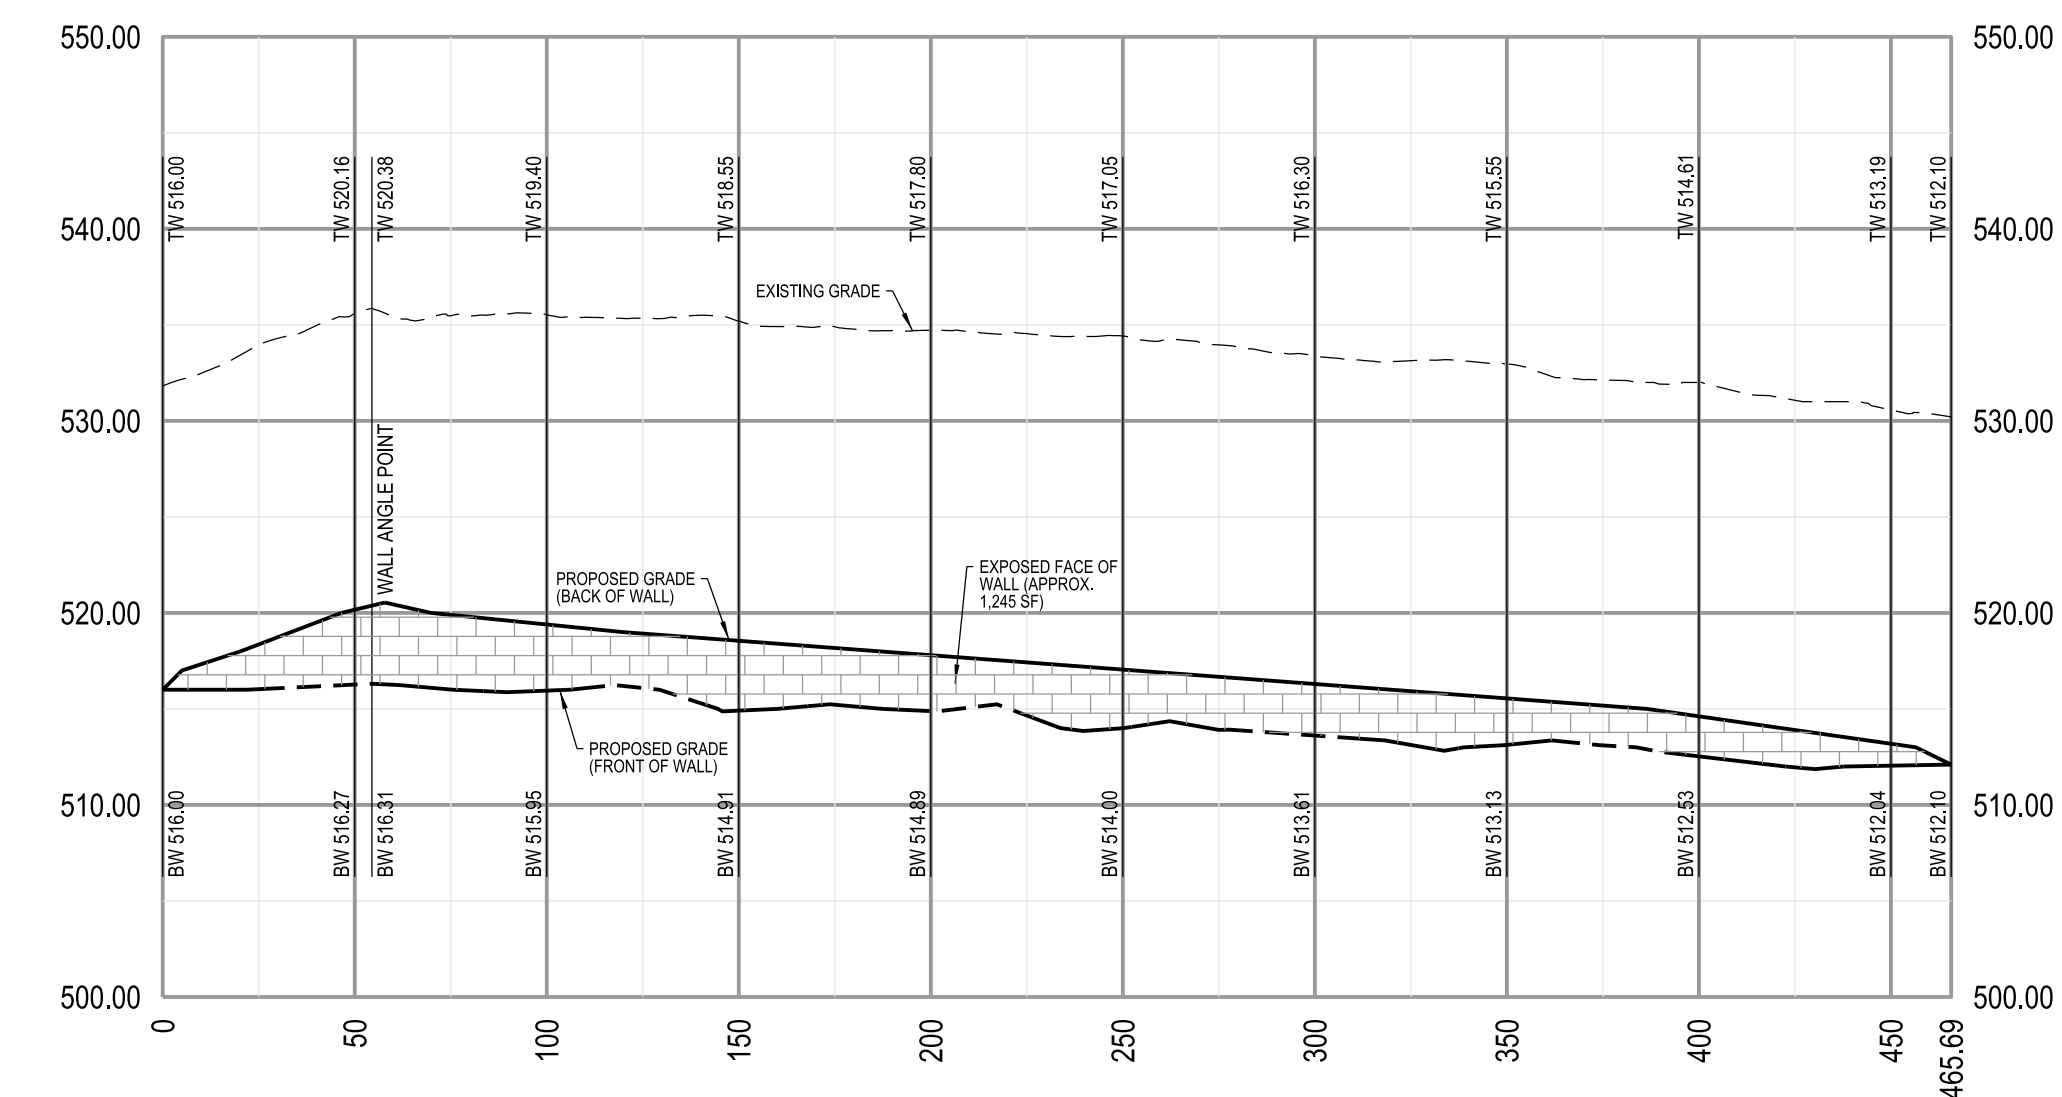

RETAINING WALL 'C' PROFILE

HORIZONTAL SCALE: 1" = 50'
VERTICAL SCALE: 1" = 10'

NOTE: RETAINING WALL DESIGN AND PERMITTING BY OTHERS. RETAINING WALL PLAN AND PROFILES CONTAINED WITHIN CIVIL IMPROVEMENT PLANS COMPLETED BY VOLZ INC. SHOWN TO DEPICT ALIGNMENT AND EXISTING/PROPOSED GRADES ON FACE AND BACK OF WALL ONLY. SEE SIGNED AND SEALED RETAINING WALL PLANS AND DETAILS BY OTHERS FOR WALL CONSTRUCTION.

CALL MISSOURI ONE CALL SYSTEMS INC. TWO FULL WORKING DAYS IN ADVANCE OF STARTING



WORK MISSOURI ONE-CALL 1-800-344-7483

THE UNDERGROUND UTILITIES SHOWN HEREIN WERE PLOTTED FROM AVAILABLE INFORMATION AND DO NOT NECESSARILY REFLECT THE ACTUAL EXISTENCE, OR NON EXISTENCE, SIZE, TYPE, NUMBER, OR LOCATION OF THESE OR OTHER UTILITIES. THE GENERAL CONTRACTOR SHALL BE RESPONSIBLE FOR VERIFYING THE ACTUAL LOCATION OF ALL UNDERGROUND UTILITIES IN THE FIELD, SHOWN OR NOT SHOWN, PRIOR TO ANY GRADING, EXCAVATION, OR CONSTRUCTION OF IMPROVEMENTS. THESE PROVISIONS SHALL IN NO WAY ABSOLVE ANY PARTY FROM COMPLYING WITH THE UNDERGROUND FACILITY SAFETY AND DAMAGE PREVENTION ACT, CHAPTER 319, RSMO.

THE VILLAS AT ARAGON

VETERANS MEMORIAL PARKWAY
OF FALLON, MO 63366

RETAINING WALL 'C'
PLAN AND PROFILE

Design By: R/LH
Drawn By: R/LH
Checked By: R/LH
Permit No. GR22-200001
Volz Project # 22649

10-12-22
C20-1

RYAN L. HOLMES
Professional Engineer
PE-2017018988

VOLZ
INCORPORATED
10849 Indian Head Indl. Blvd.
St. Louis, Missouri 63132
314.890.1250 Fax
www.volzinc.com
Aulinity #203

Lombardo
H.O.M.E.S.
4 Research Park Drive, Suite 130
St. Charles, MO 63304
Phone: (636) 265-2710