





THE VILLAS AT ARAGON
VETERANS MEMORIAL PARKWAY
OF FALLON, MO 63366

RETAINING WALL 'D' PLAN AND PROFILE

10-12-22
C20.2

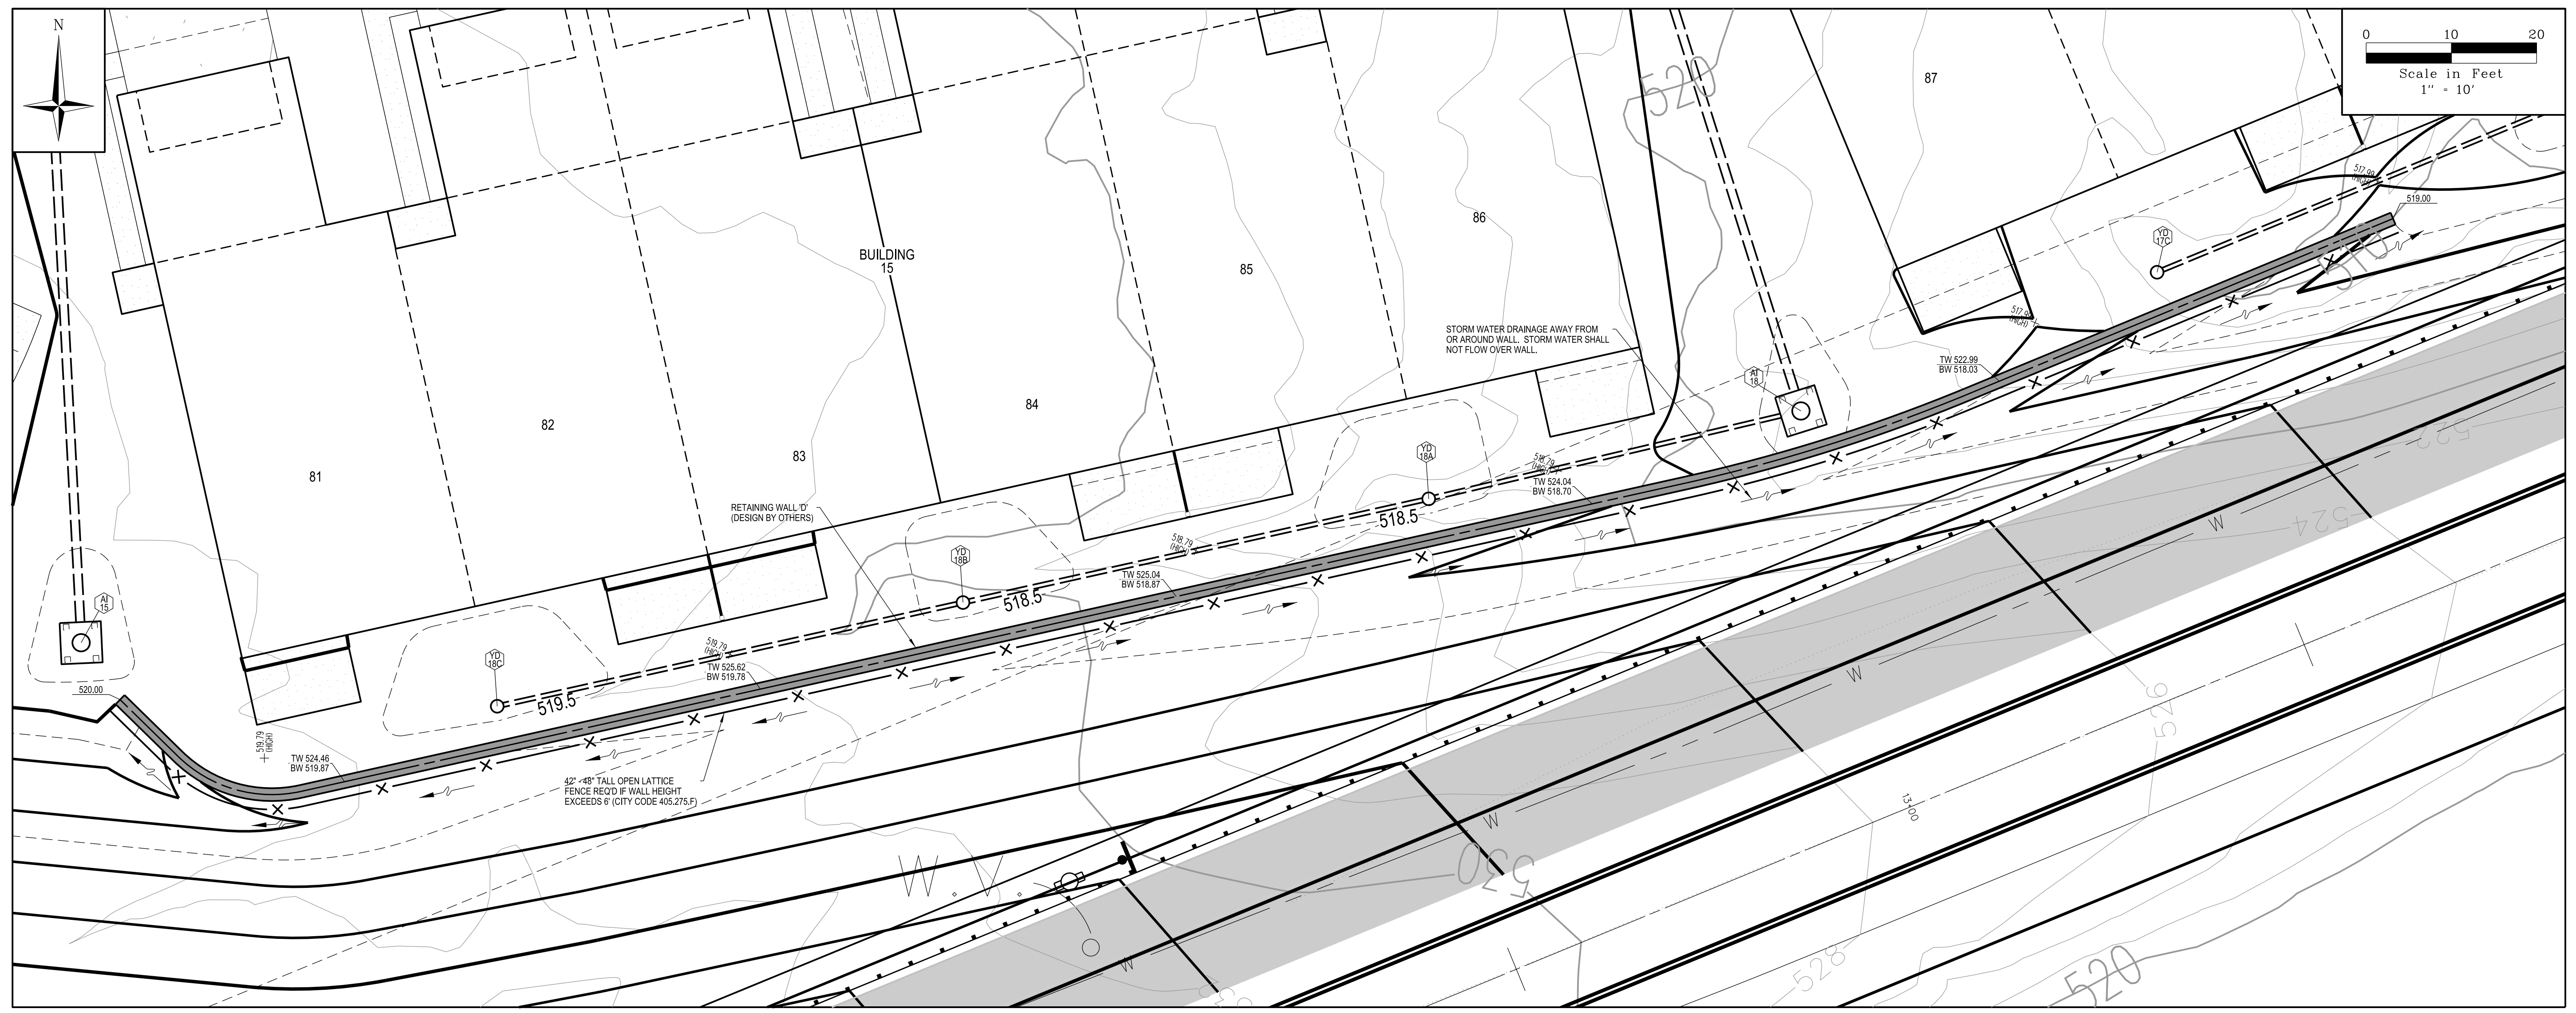

RETAINING WALL 'D' PLAN

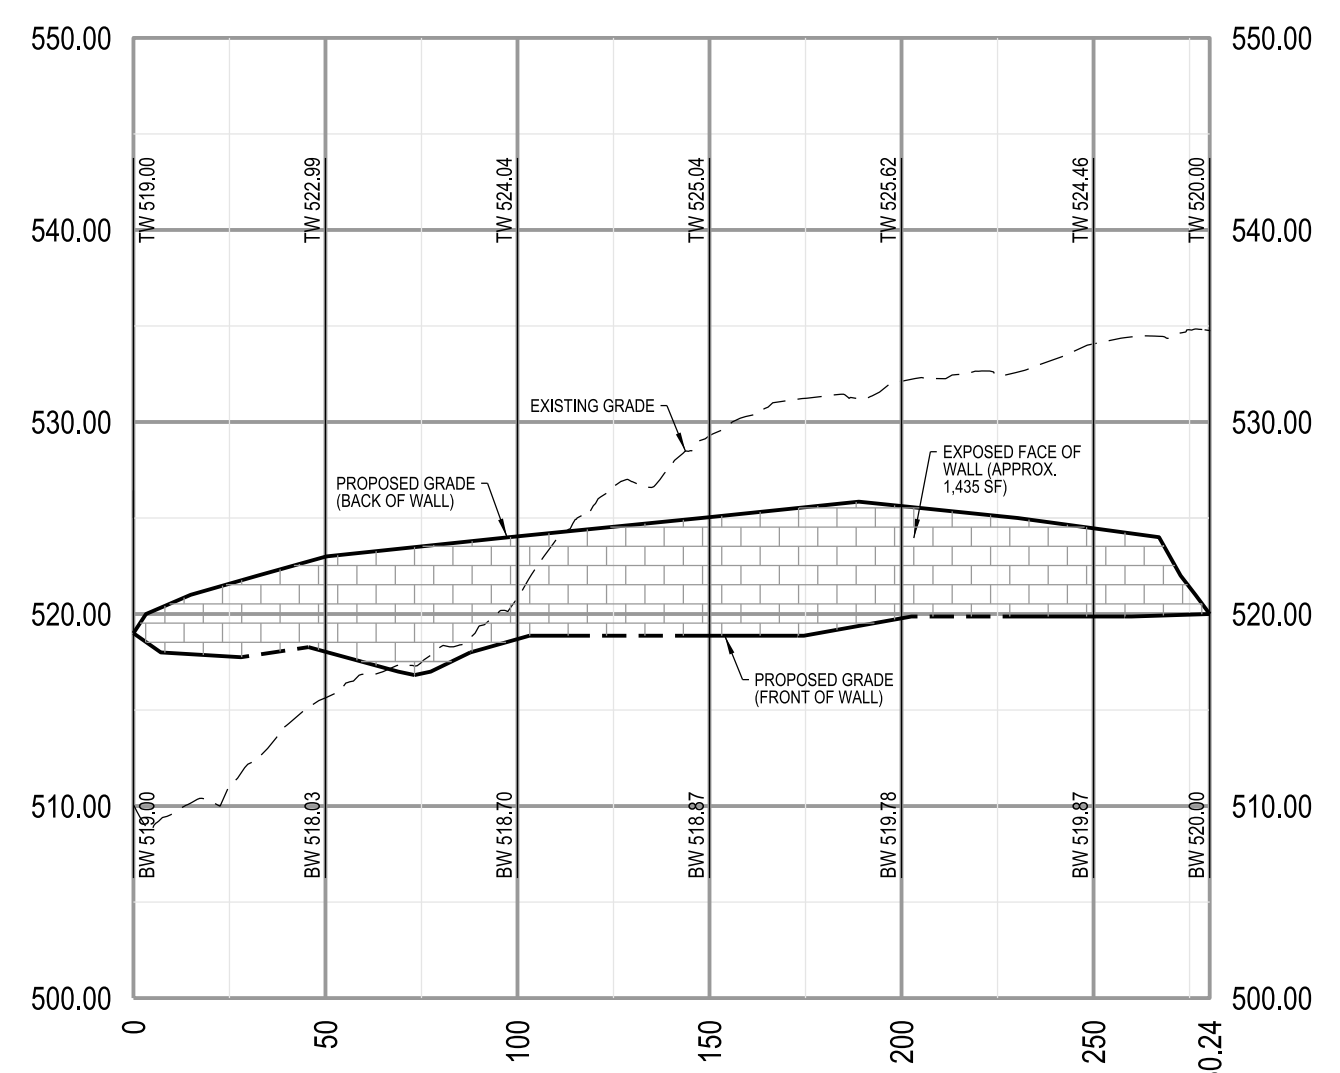

RETAINING WALL 'D' PROFILE

HORIZONTAL SCALE: 1" = 50'
VERTICAL SCALE: 1" = 10'

CALL MISSOURI ONE CALL SYSTEMS INC. TWO FULL WORKING DAYS IN ADVANCE OF STARTING

NOTE: RETAINING WALL DESIGN AND PERMITTING BY OTHERS. RETAINING WALL PLAN AND PROFILES CONTAINED WITHIN CIVIL IMPROVEMENT PLANS COMPLETED BY VOLZ INC. SHOWN TO DEPICT ALIGNMENT AND EXISTING/PROPOSED GRADES ON FACE AND BACK OF WALL ONLY. SEE SIGNED AND SEALED RETAINING WALL PLANS AND DETAILS BY OTHERS FOR WALL CONSTRUCTION.