


PROJECT TYPE

- DRAWINGS/SPECIFICATIONS BY:**
 WALGREENS' CONSULTANT
 LANDLORD'S CONSULTANT
- ALL CONSTRUCTION WORK, UNLESS NOTED OTHERWISE, BY:**
 WALGREENS' CONTRACTOR
 LANDLORD'S CONTRACTOR

STORE		BUILDING	
NEW.....	<input checked="" type="checkbox"/>	NEW.....	<input checked="" type="checkbox"/>
REMODELING.....	<input type="checkbox"/>	EXISTING.....	<input type="checkbox"/>
RELOCATION.....	<input type="checkbox"/>	NEW SHELL ONLY.	<input type="checkbox"/>
OTHERS.....	<input type="checkbox"/>		

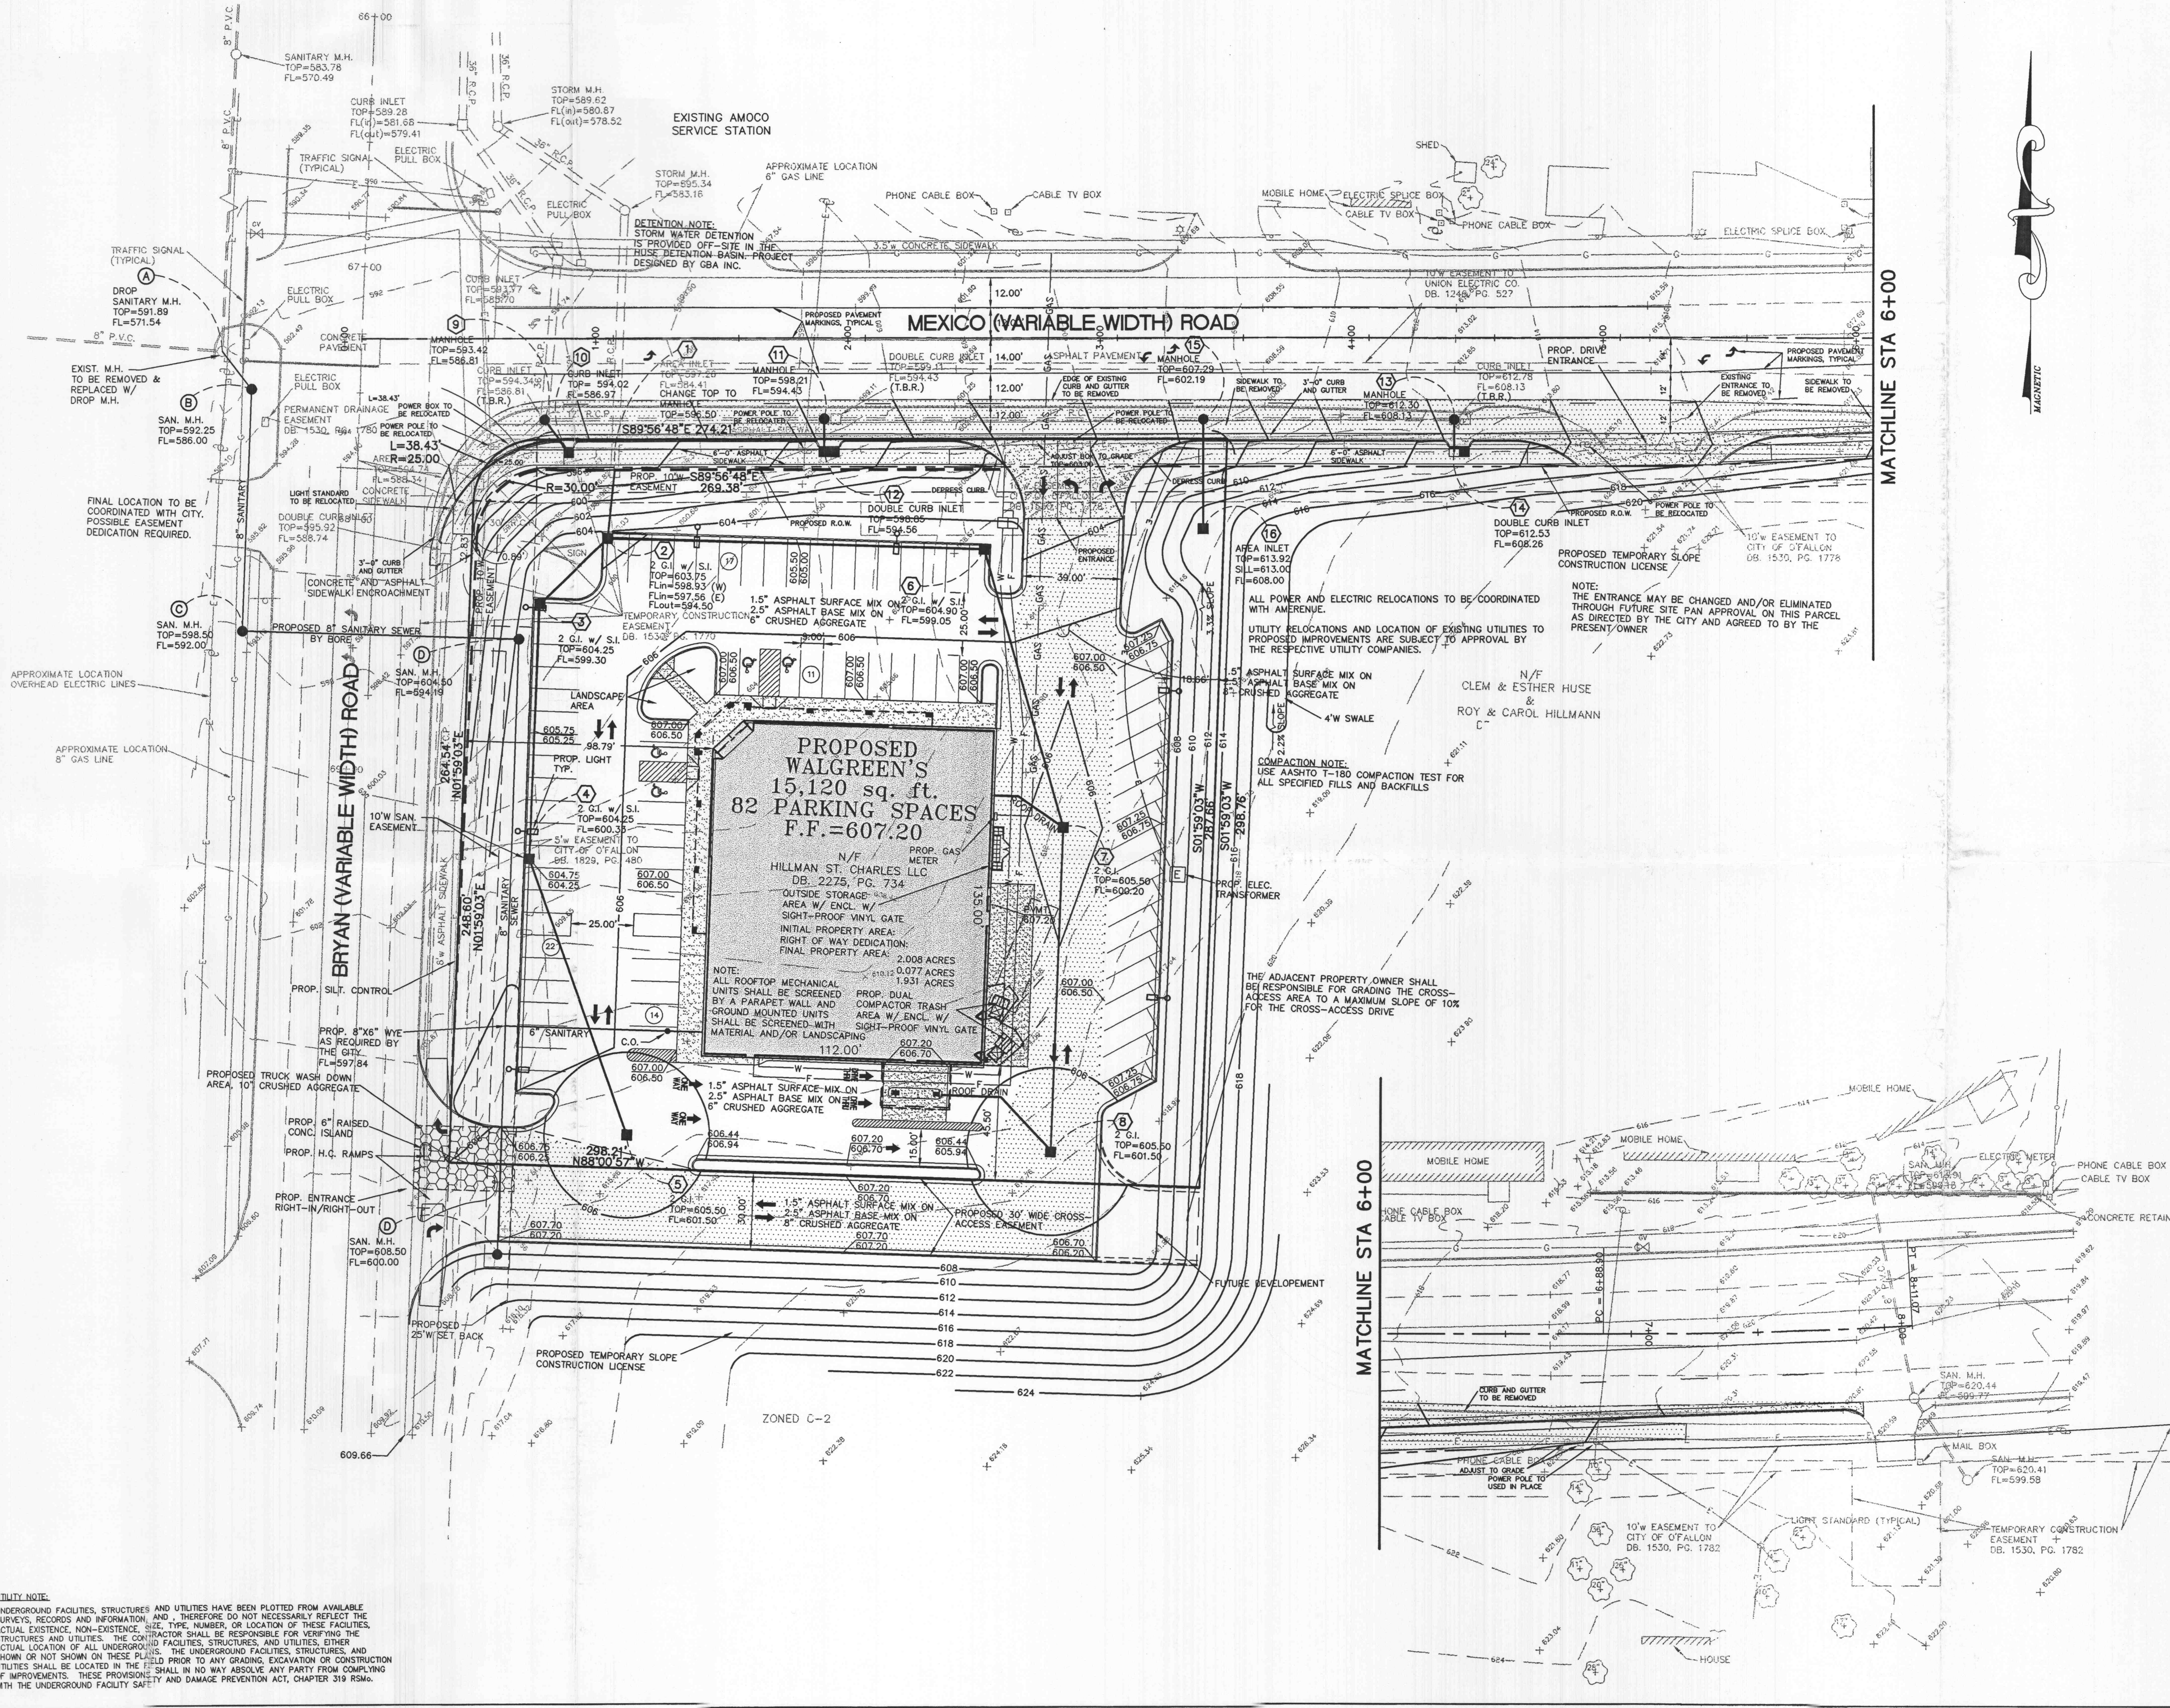

Michael Stock
APPROVED
 01/03/01

NO.	DATE	BY	DESCRIPTION	CDNST.
4	12/18/00		Revised per Walgreen's	
3	11/29/00		Revised per City of O'Fallon	
2	11/15/00		Revised per City of O'Fallon	
1	10/10/00		Revised per City of O'Fallon	

REVISIONS

CERTIFICATION AND SEAL

I HEREBY CERTIFY THAT THIS PLAN AND SPECIFICATION WAS PREPARED BY ME OR UNDER MY DIRECT SUPERVISION AND THAT I AM A DULY REGISTERED ENGINEER UNDER THE LAWS OF THE STATE OF MISSOURI AS SIGNIFIED BY MY HAND AND SEAL.

STATE OF MISSOURI
 REGISTERED PROFESSIONAL ENGINEER
GEORGE MICHAEL STOCK
 NUMBER E-25116
 GEORGE M. STOCK E-25116

PROJECT NAME
Walgreens
MEXICO & BRYAN
O'FALLON, MO.

DRAWING TITLE
GRADING PLAN

DATE	8/18/00	STORE NO.		DRAWING NO.	
PROJECT NUMBER	99-2038	SCALE	1"=30'	C4	DF 9 DWGS.
DRAWN BY	B.A.H.	RELEASED TO CONSTRUCTION			
REVIEWED BY	G.M.S.				