




**SOUTH ELEVATION**

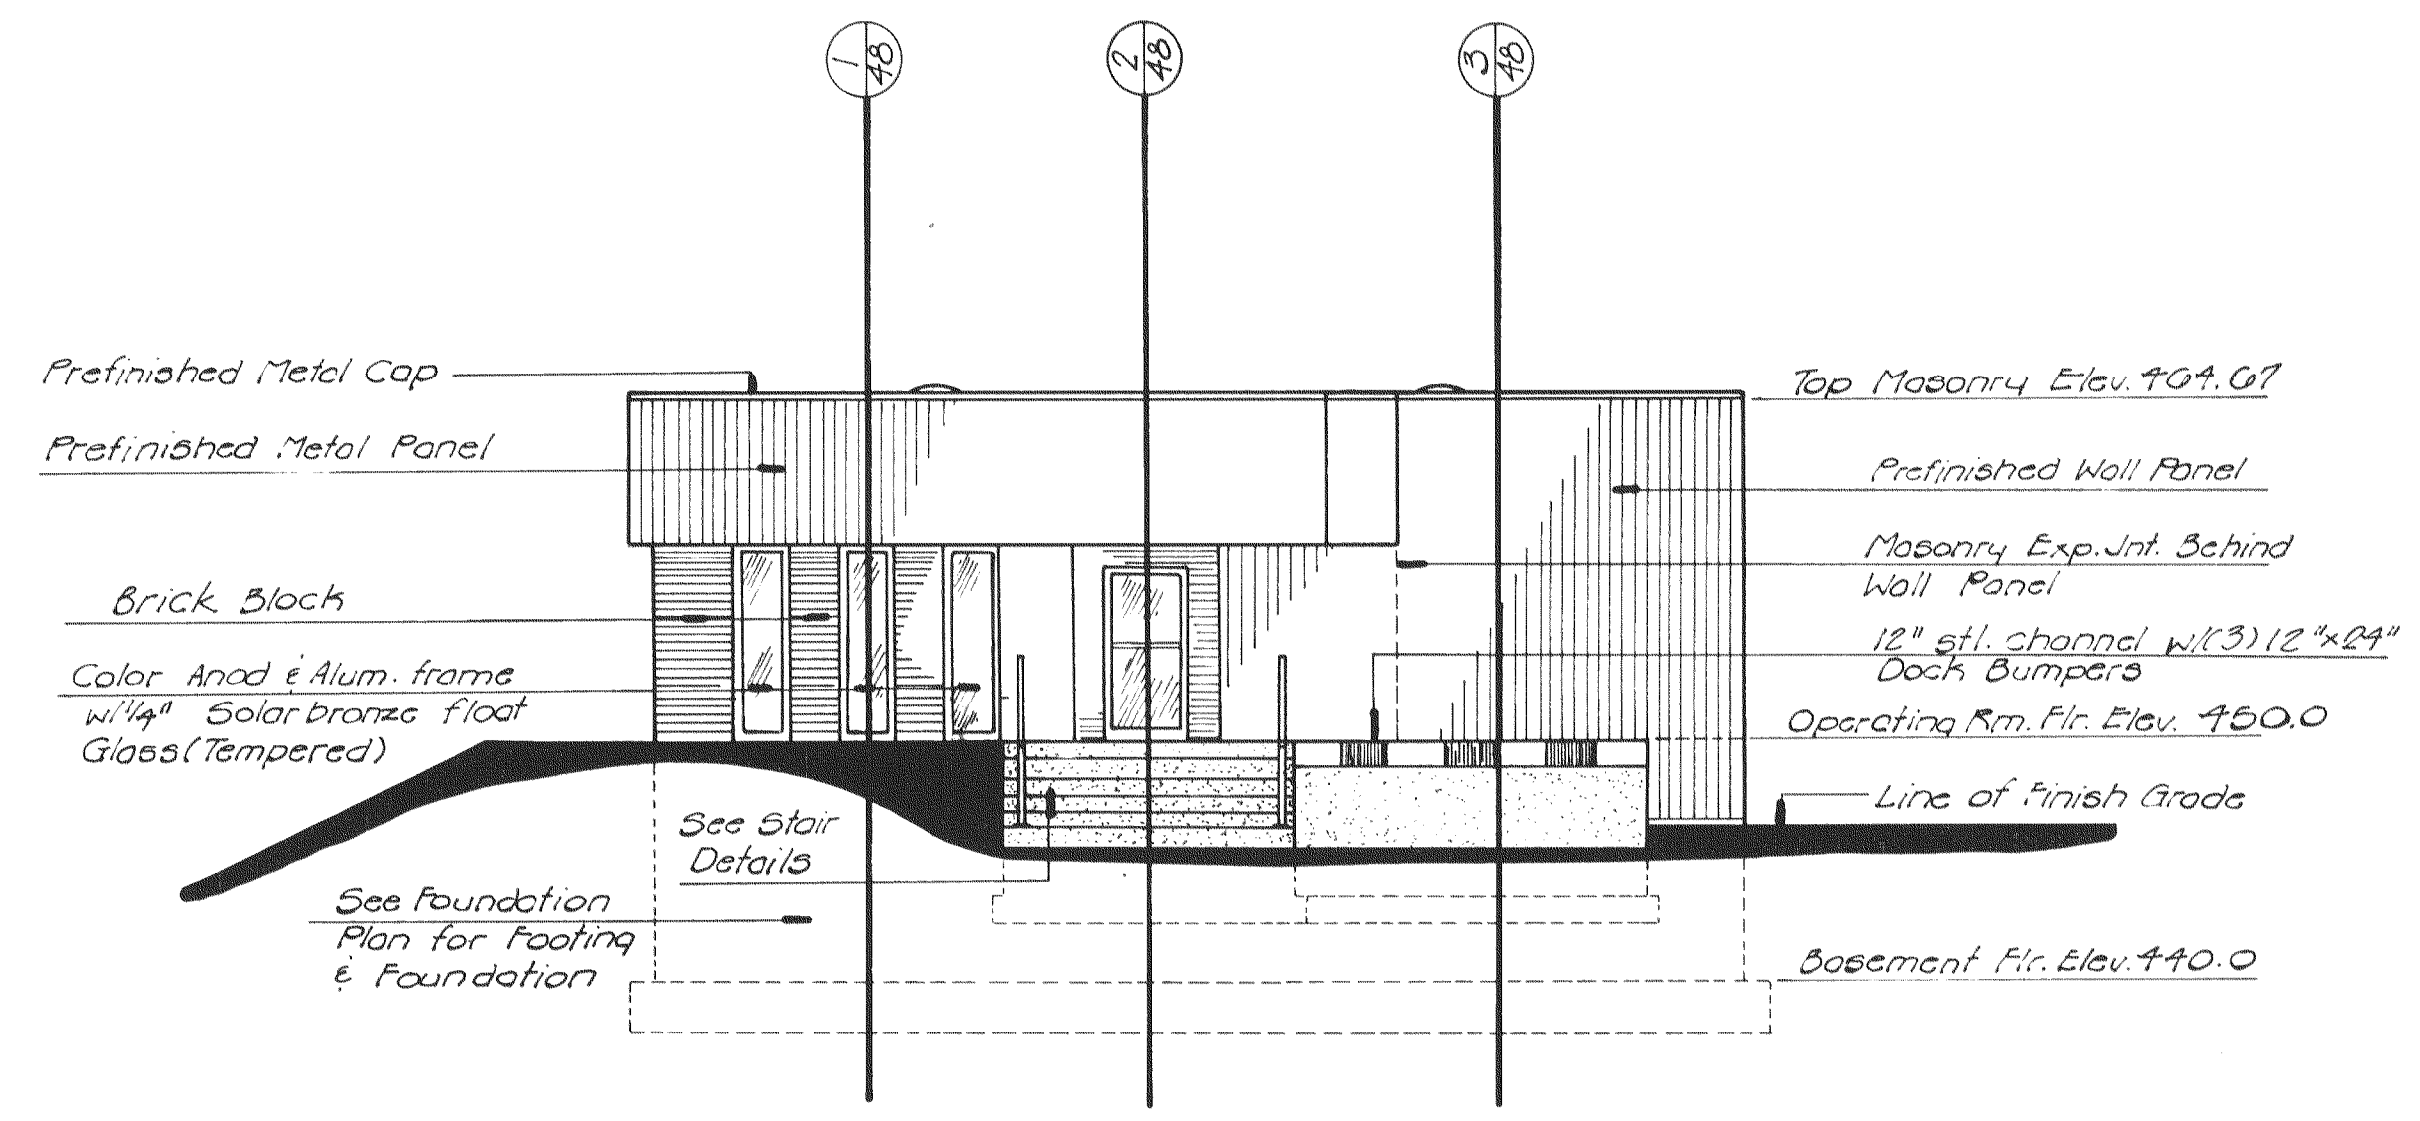


**WEST ELEVATION**

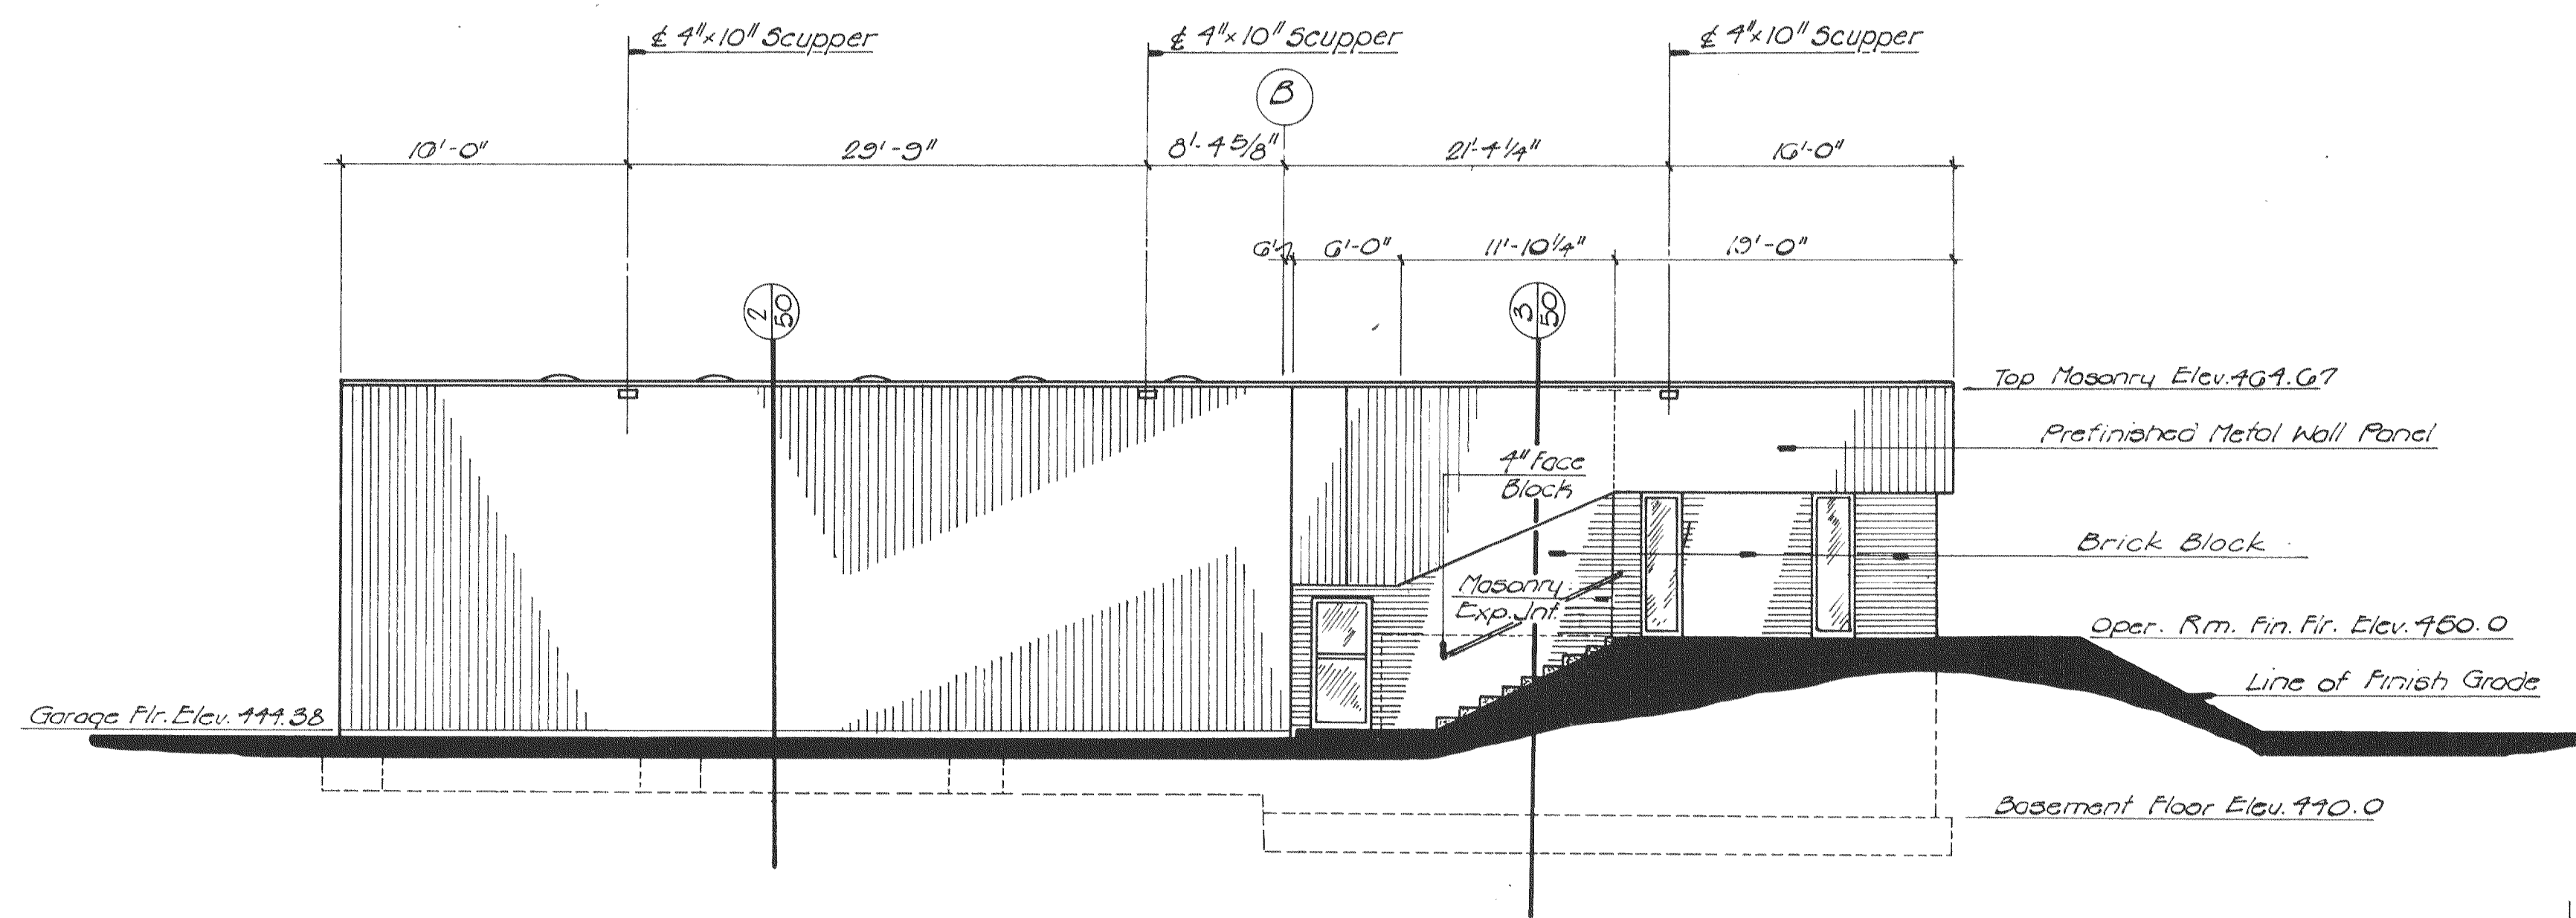

**NORTH ELEVATION**

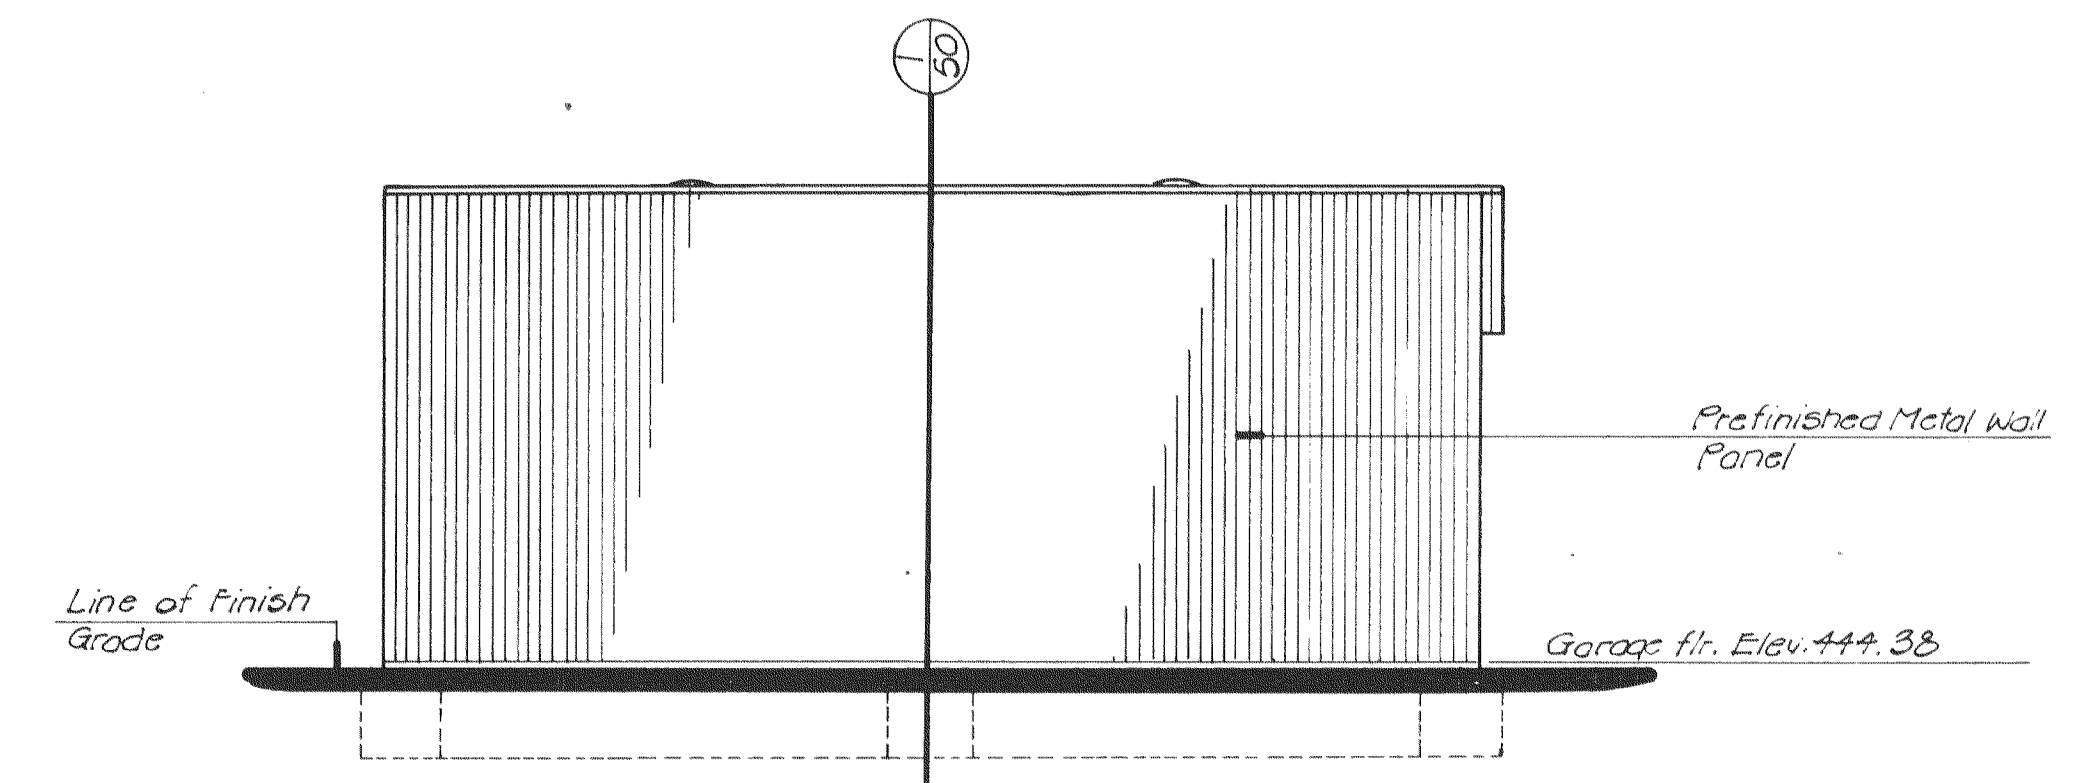

**EAST ELEVATION**

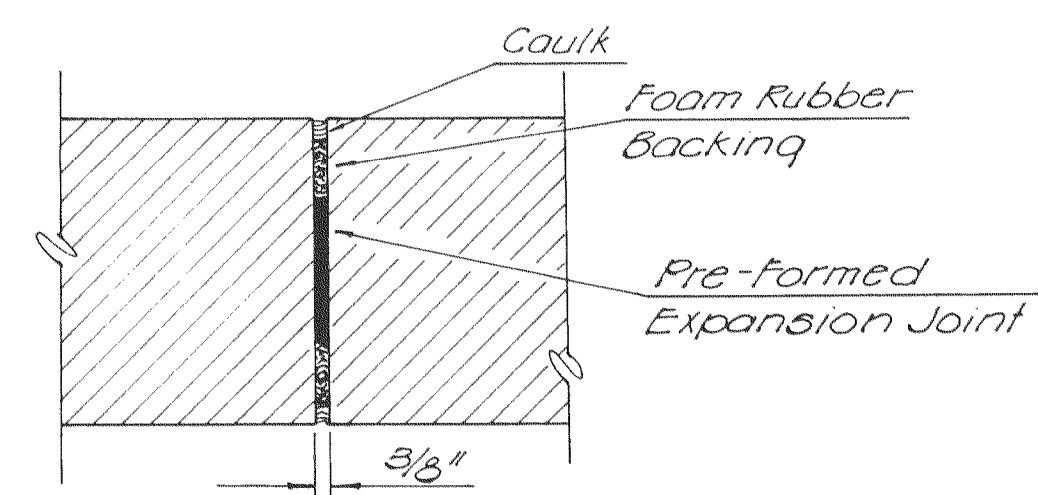

**MASONRY EXPANSION JOINT DETAIL**

<p><b>GBA</b>  <b>GEORGE BUTLER ASSOCIATES</b>          CONSULTING ENGINEERS / ARCHITECTS          LANDSCAPE ARCHITECTS / PLANNERS</p>	<p>OFFICES:          SUITE 305-A FAIRWAY OFFICE CENTER          4210 JOHNSON DRIVE / SHAWNEE MISSION / KANSAS 66205          1100 CITY CENTER SQUARE          1100 MAIN / KANSAS CITY / MISSOURI 64105          SUITE 134 LAKESIDE PLAZA II          6700 CORPORATE DRIVE / KANSAS CITY / MISSOURI 64120</p>
	<p>EPA PROJECT NO. C29109C</p>
<p>WASTEWATER TREATMENT          PLANT EXPANSION  <b>MAIN OFFICE BUILDING          ELEVATIONS</b>          CITY OF O'FALLON, MISSOURI</p>	
<p>DESIGNED BY <i>TJK</i></p>	<p>DRAWN BY <i>NY</i></p>
<p>CHECKED BY <i>M.L.S.</i></p>	<p>JOB NO. 75-2066          DATE July 30, 1981          SCALE 1/8" = 1'-0"          SHEET NO. <b>43</b> OF <b>88</b></p>