





WASTEWATER TREATMENT PLANT EXPANSION
PRIMARY CLARIFIER NO. 4
PLAN
 CITY OF O'FALLON, MISSOURI

JOB NO.: 9234
DATE: 10-08-2001
DESIGNED BY: TMS
DRAWN BY: RGA/DMH
CHECKED BY: RJR/TMS
SHEET NUMBER
C11.01

Notes:

1. Finished grade around Primary Clarifier shall be as indicated on the General Site Layout, Grading and Paving Plan on Sheet G0.03.
2. Provide coast guard approved life ring and 50' of polypropylene 3/8" rope mounted on handrail of New Primary Clarifier No. 4.
3. Deflect 18" Influent pipe @ vertical bends to align with existing stub out from Distribution Box No. 1 (See Profile A on sheet G0.12.).
4. All parking area material removed during construction shall be removed from the owner's property at no additional cost to the owner.

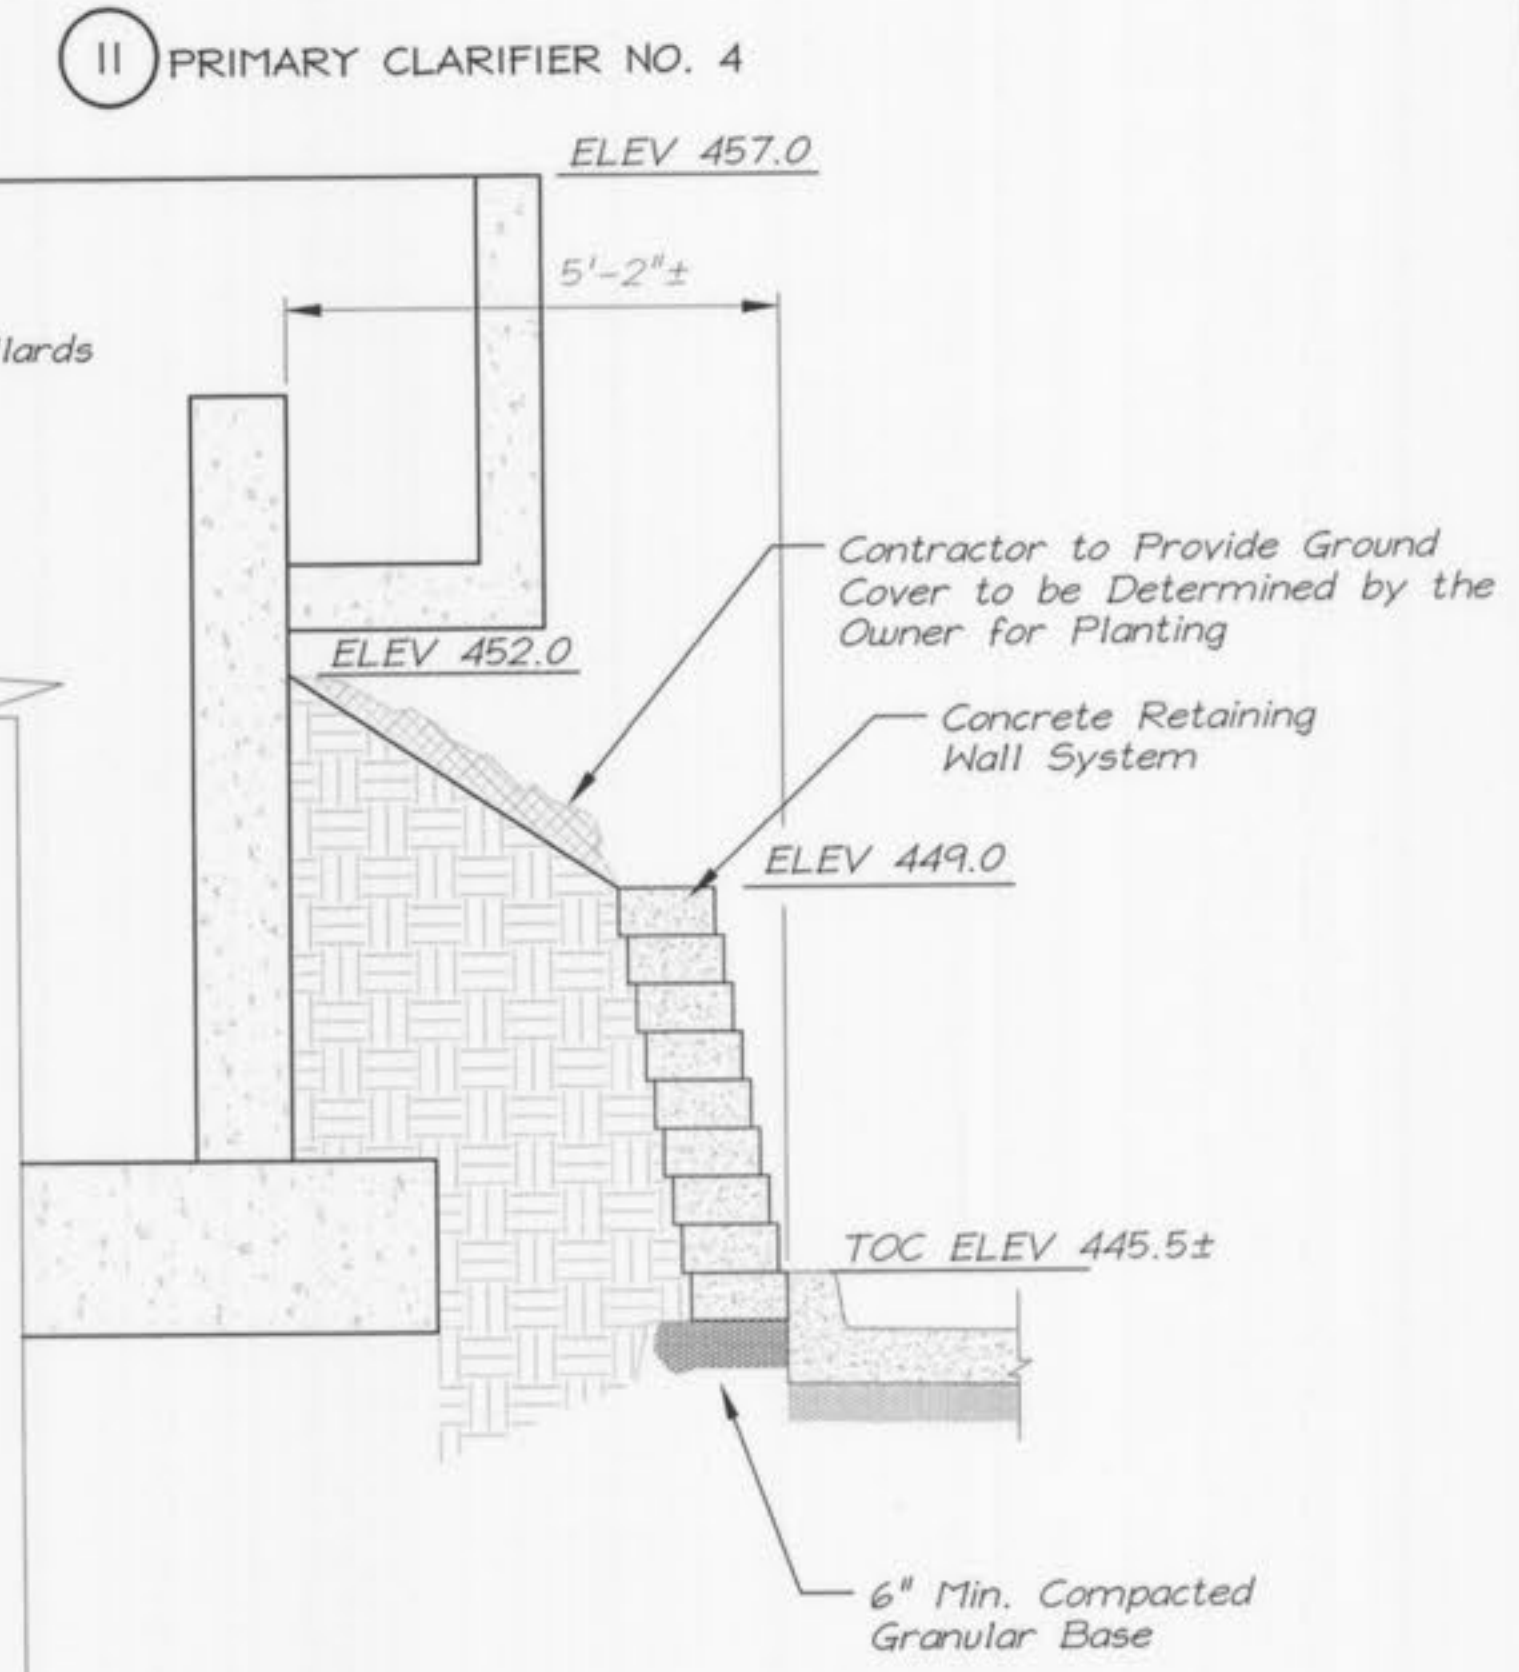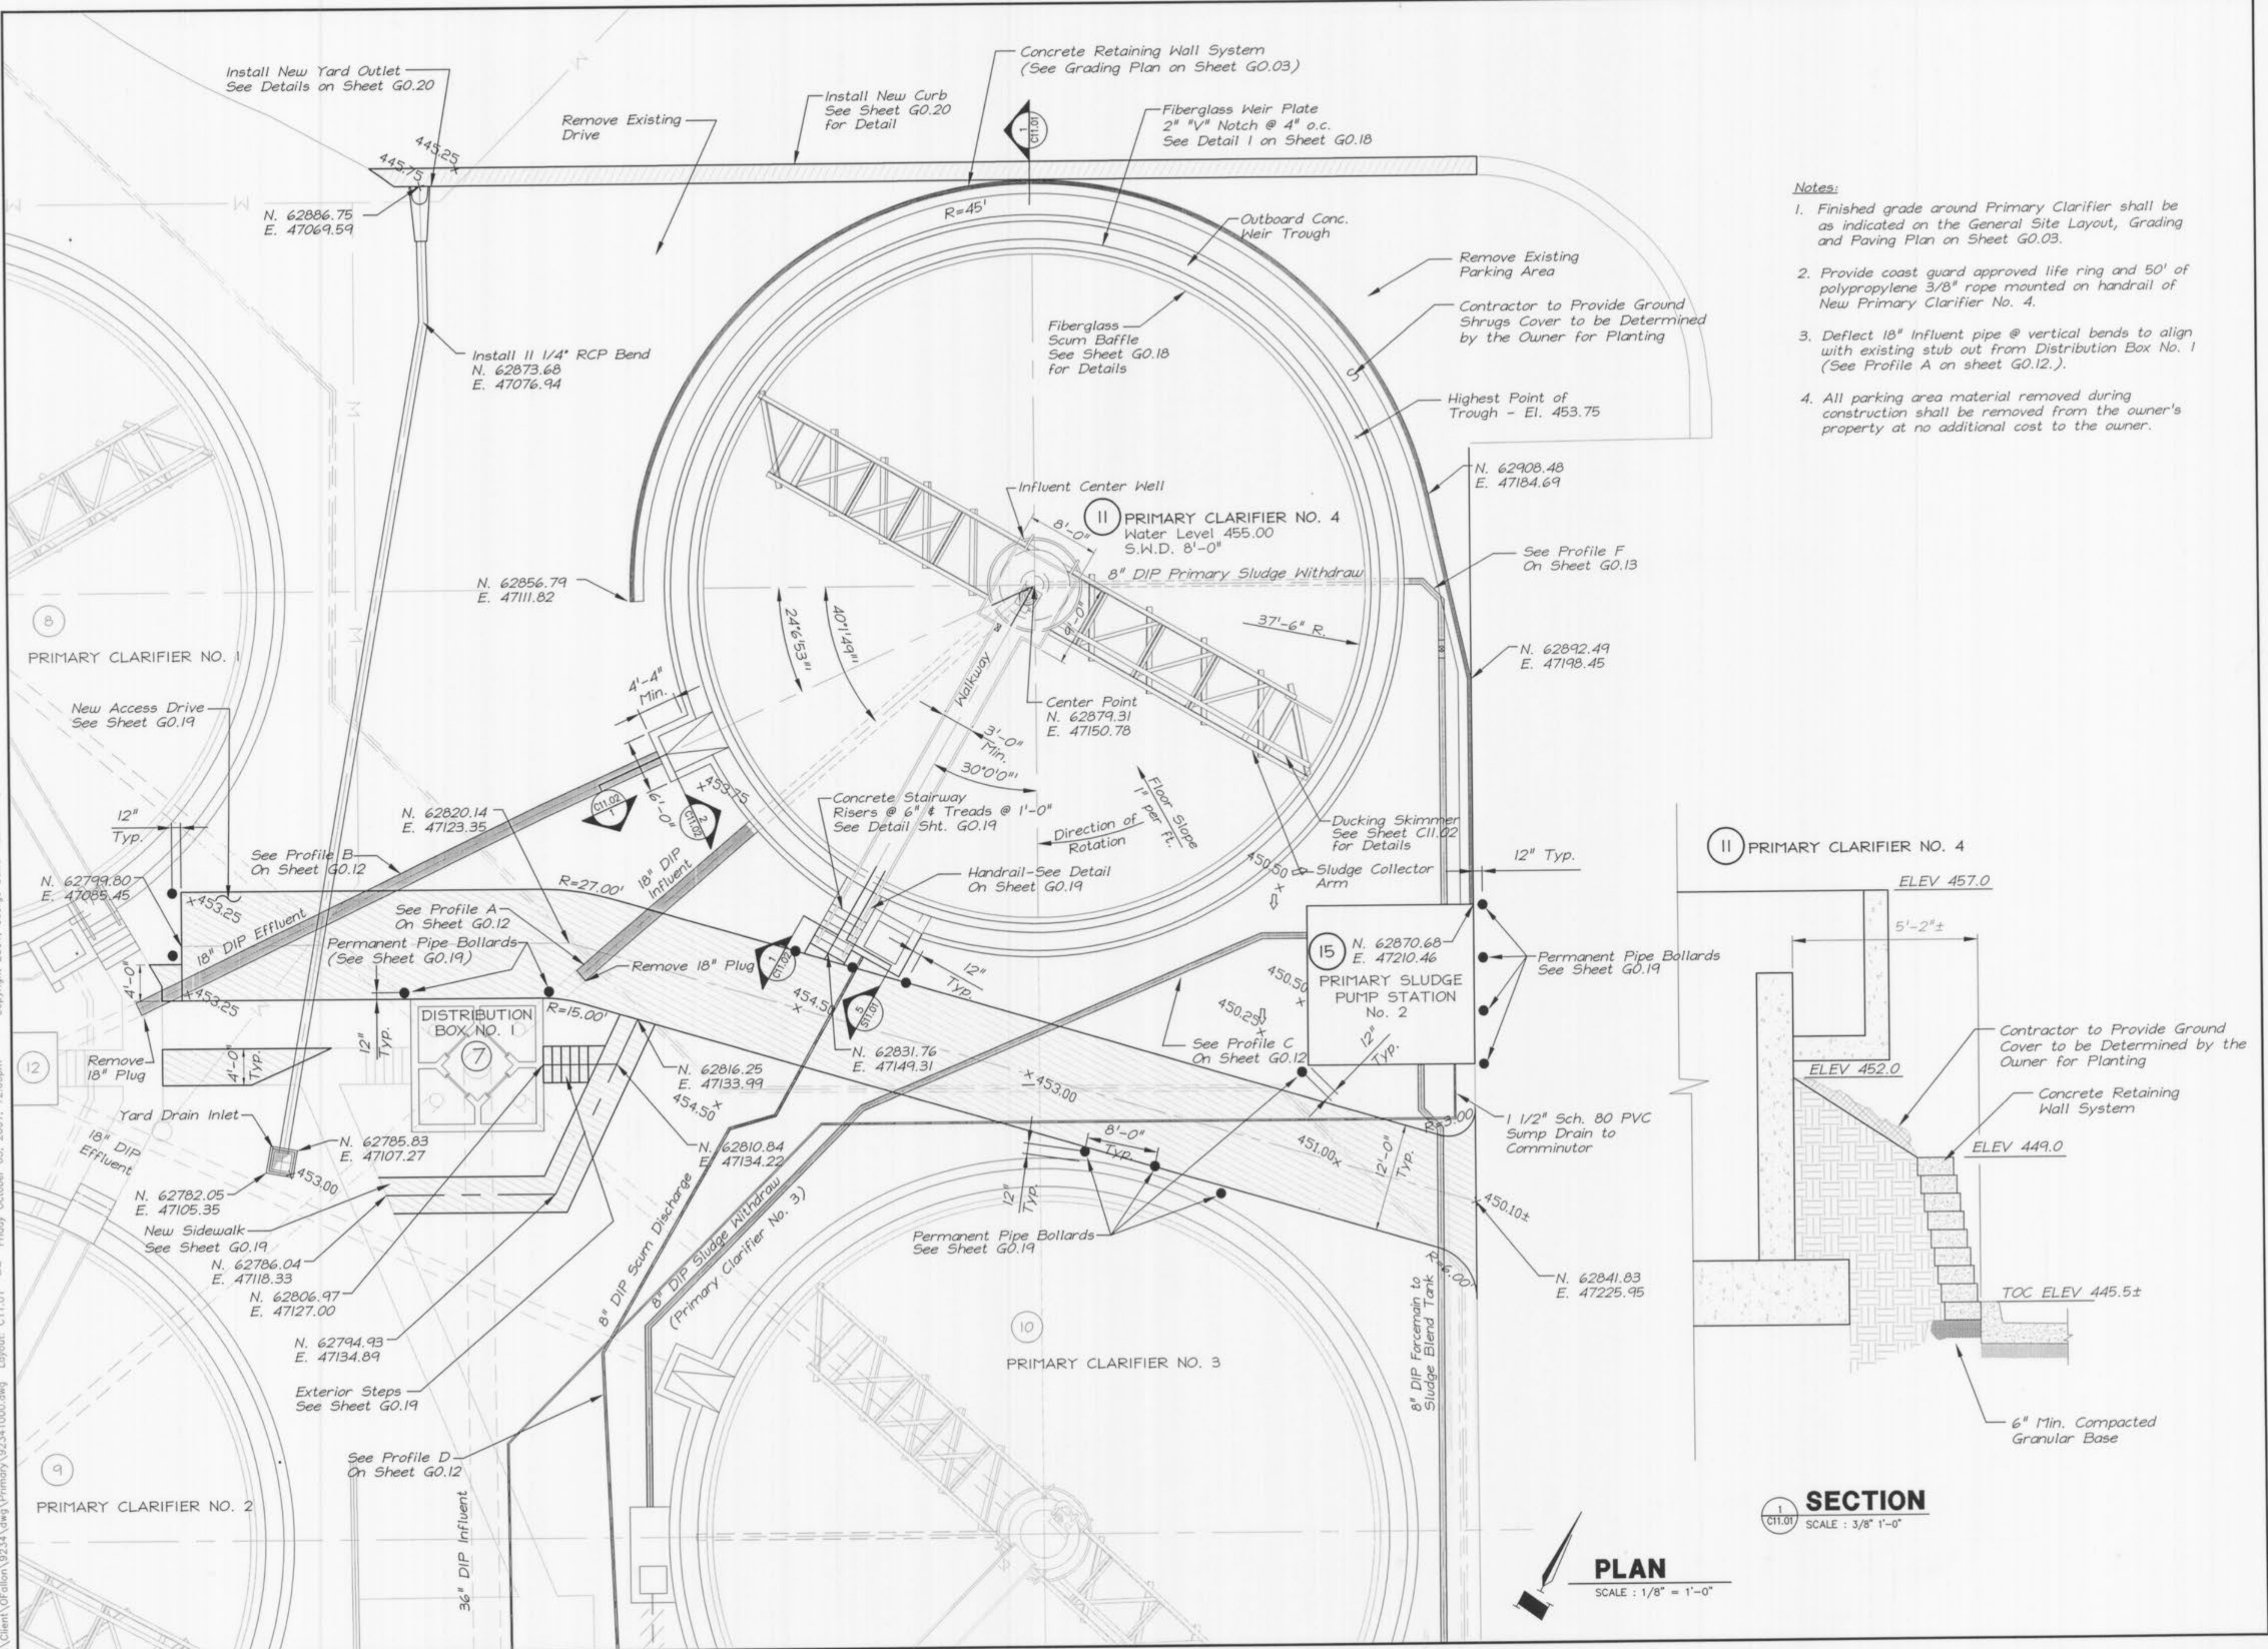

PLAN
 SCALE: 1/8" = 1'-0"

SECTION
 SCALE: 3/8" = 1'-0"