



K:\Client\O'Fallon\9234.dwg Aeration\92347700.dwg Layout: 525.01 -- Wednesday, October 03, 2001, 4:26pm -- Copyright 2001, George Butler Associates, Inc.

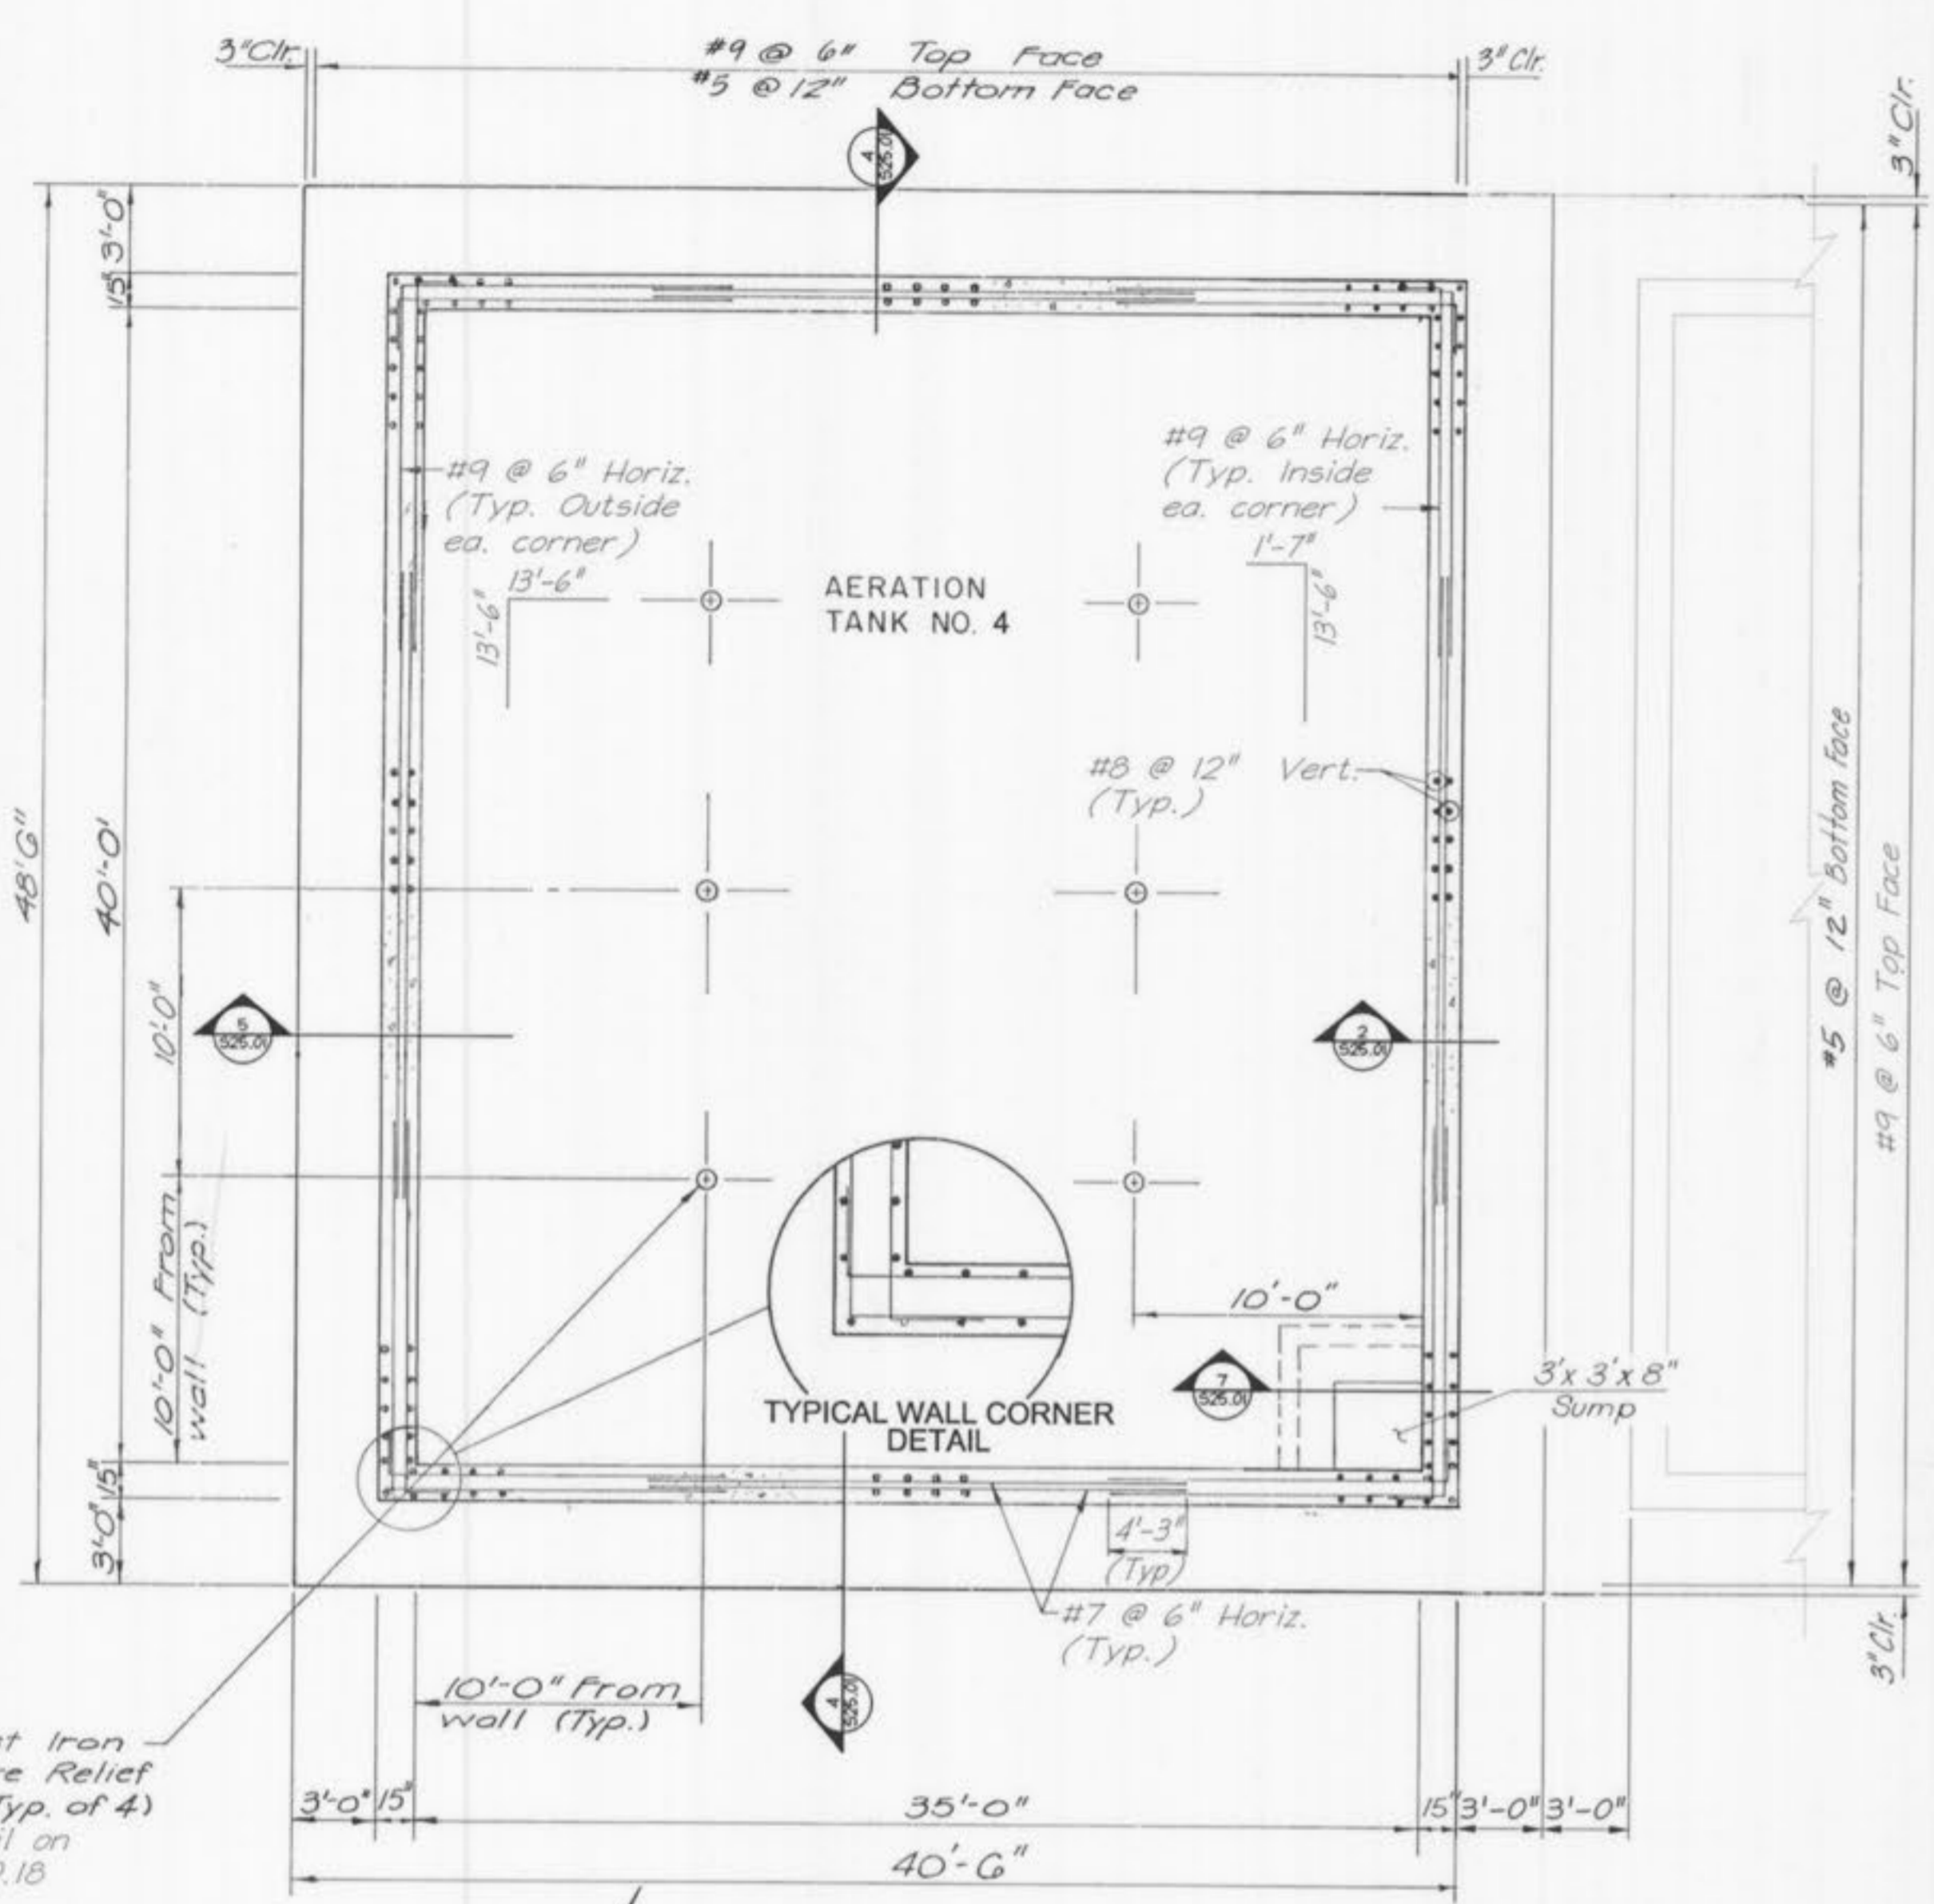


BOTTOM SLAB PLAN
SCALE 3/16" = 1'-0"


EXISTING AERATION TANK NO. 3

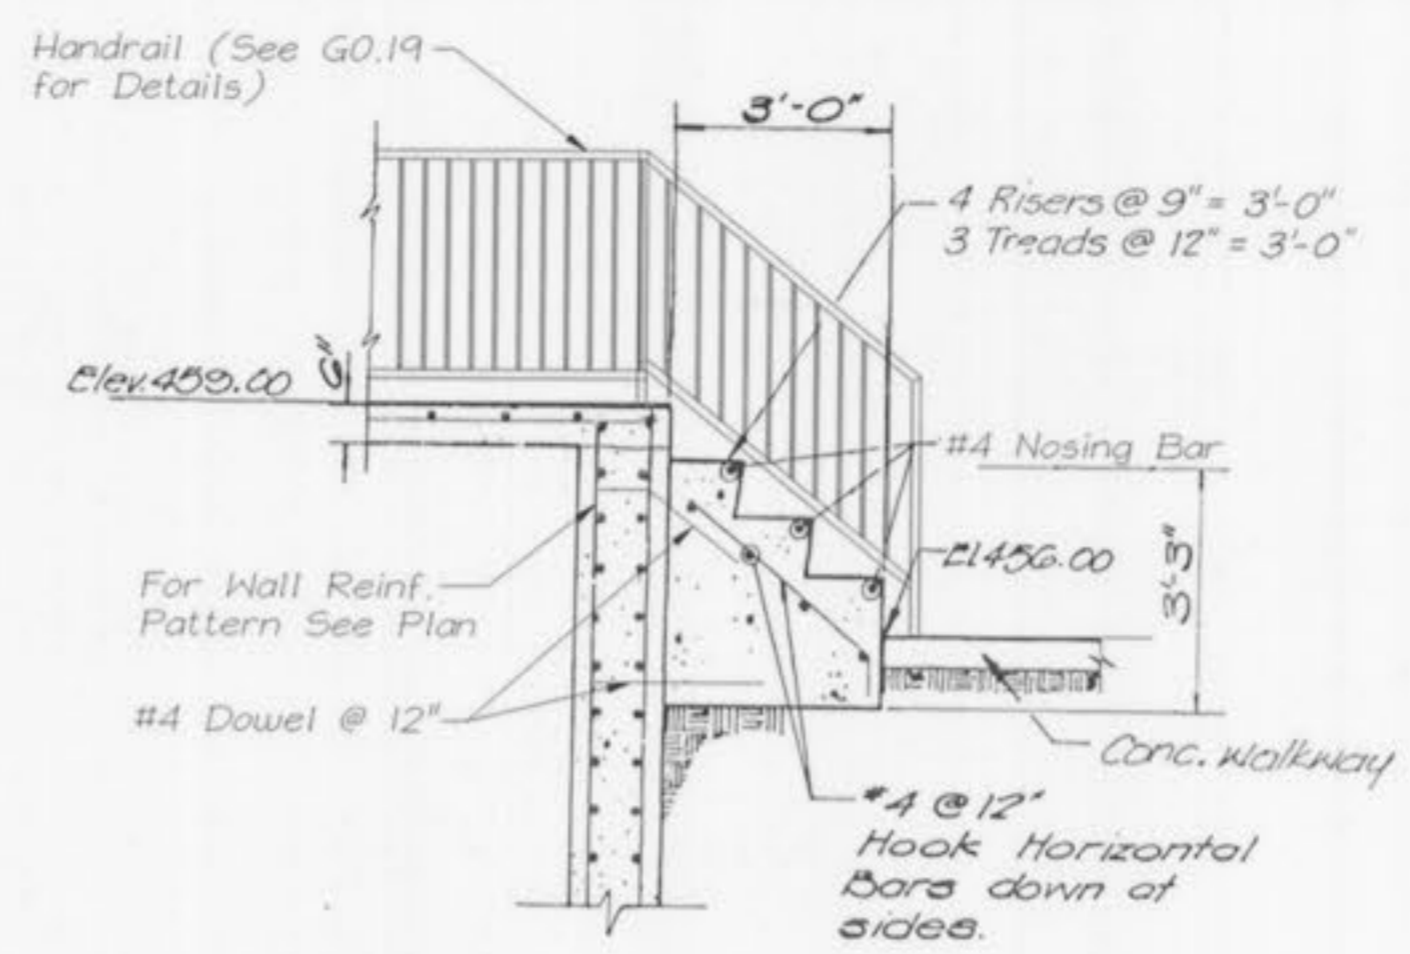


SECTION 1
SCALE 3/8" = 1'-0"

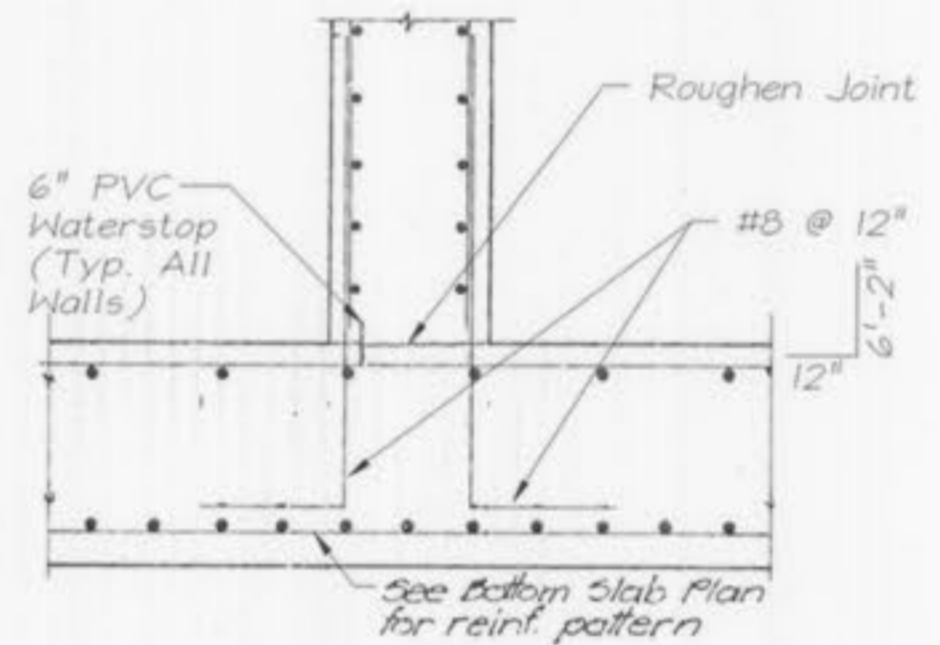


DETAIL 2
SCALE 3/4" = 1'-0"

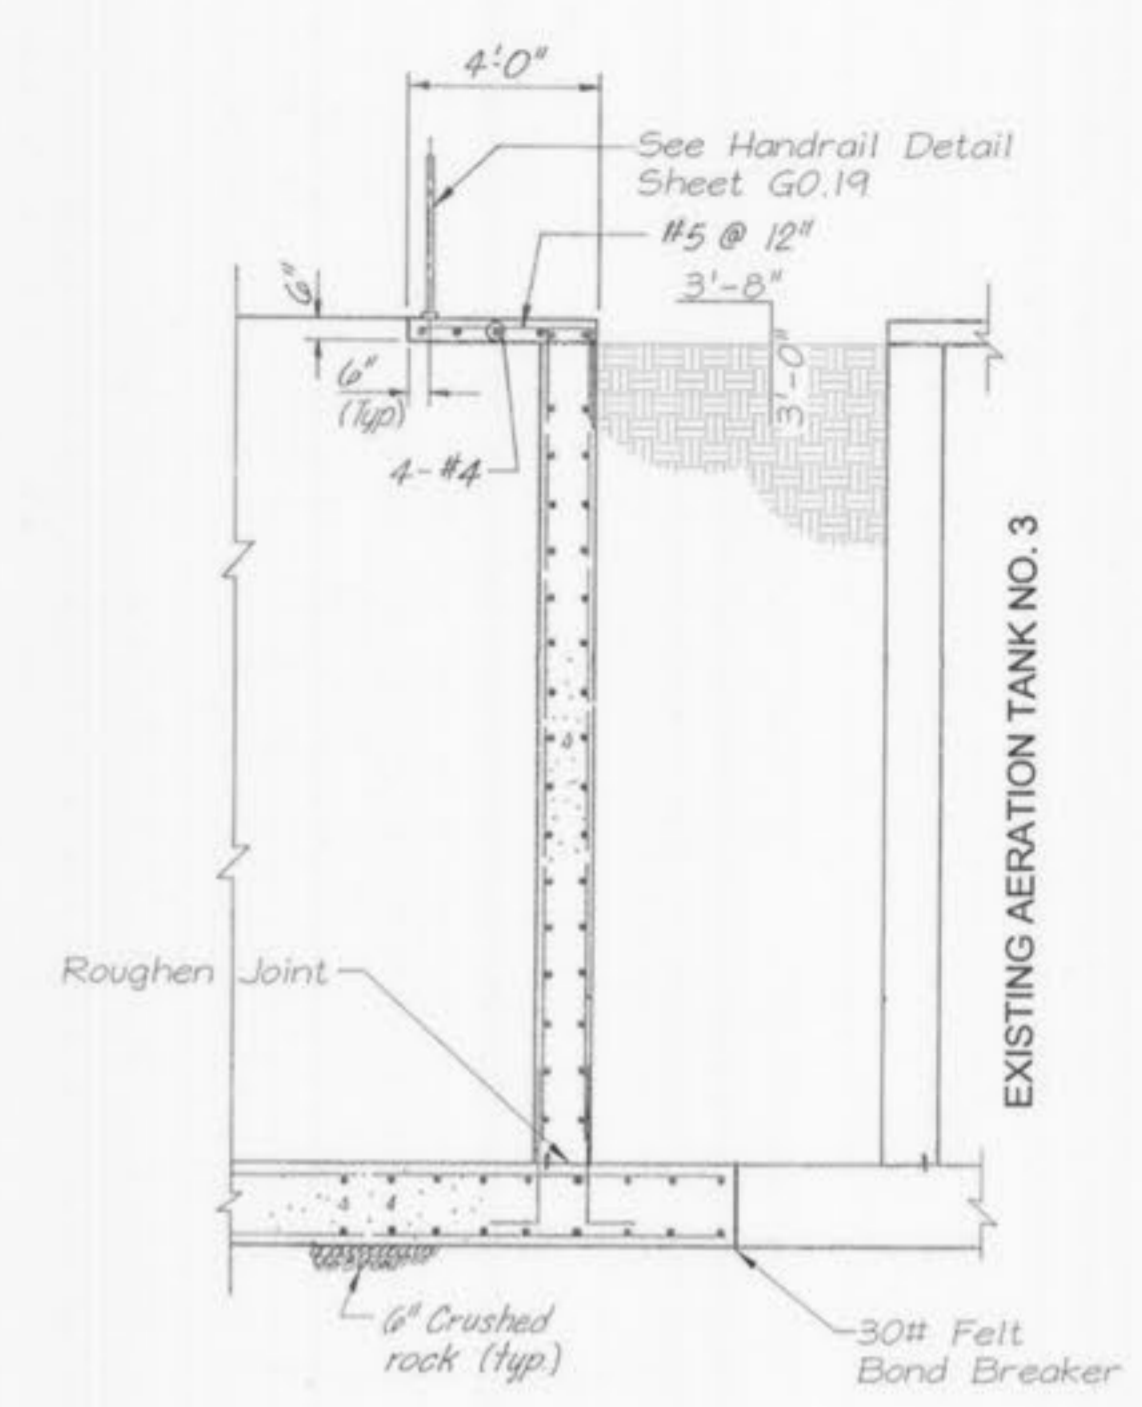


TYP. INTERIOR WALL SECTIONS
SCALE 1/4" = 1'-0"

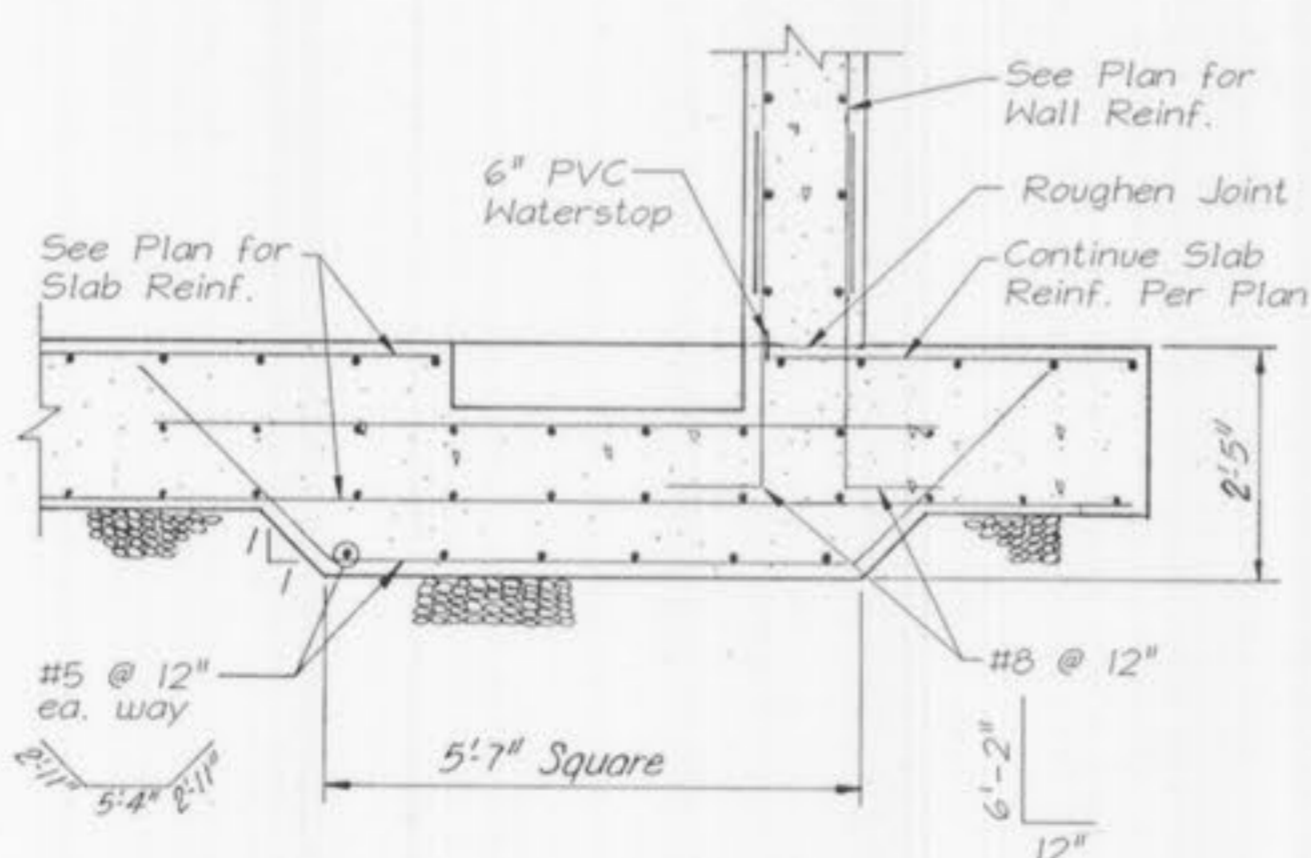

SECTION 7
SCALE 1/2" = 1'-0"

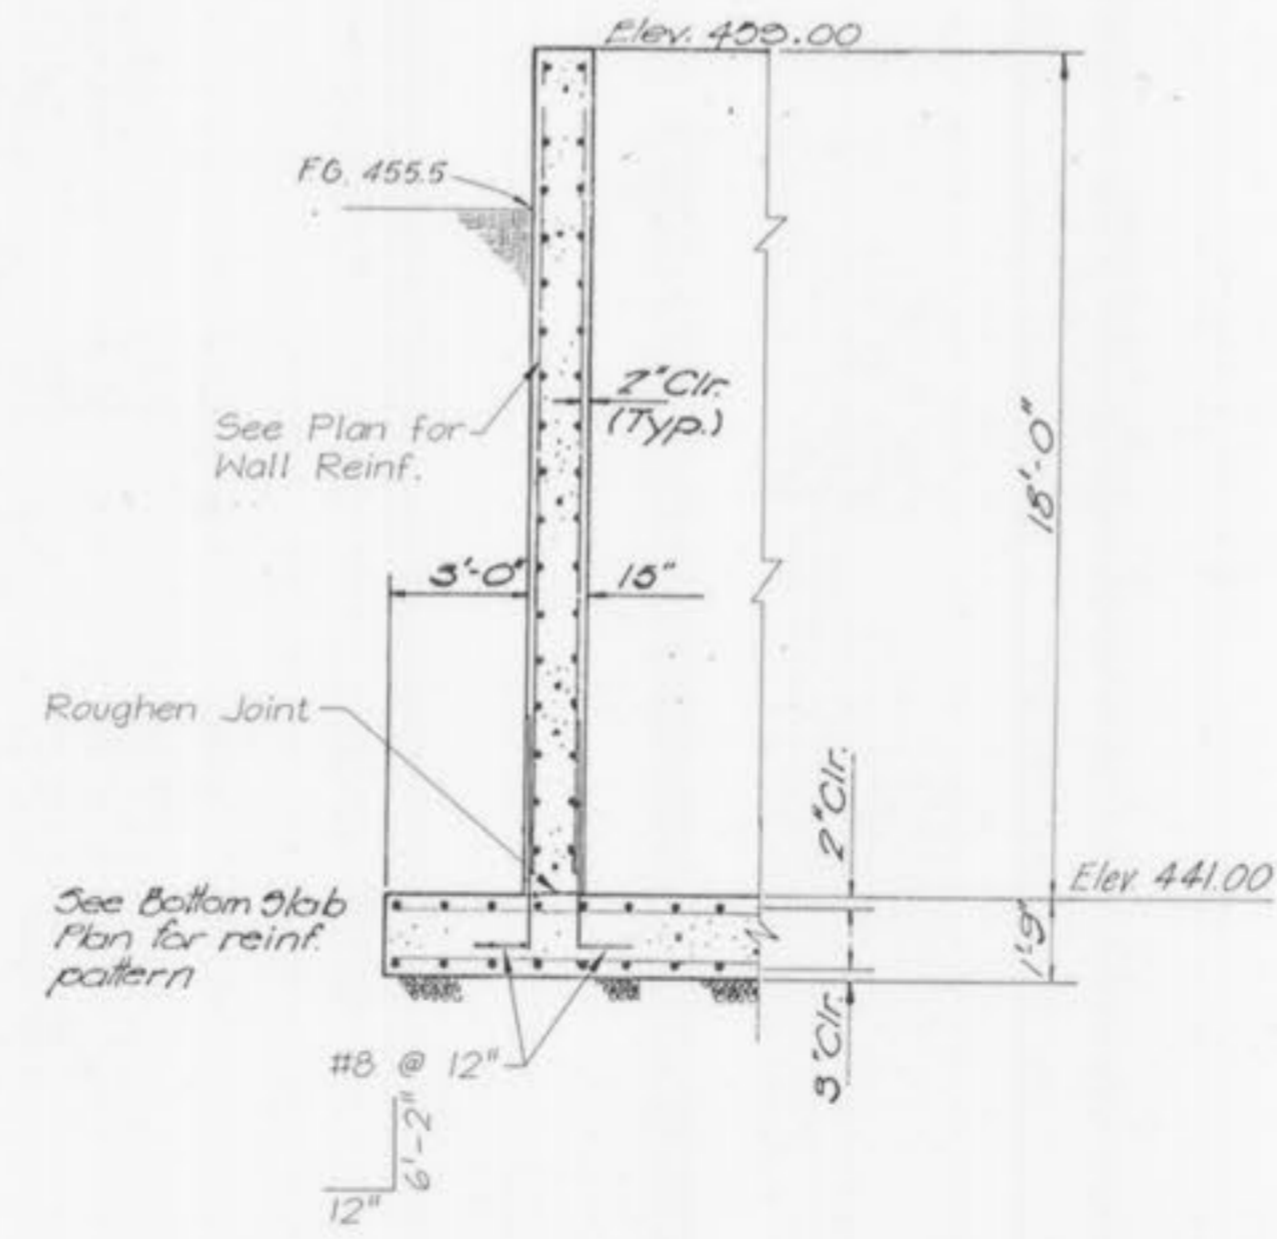

NORTH AND SOUTH EXTERIOR WALL SECTIONS
SCALE 1/4" = 1'-0"

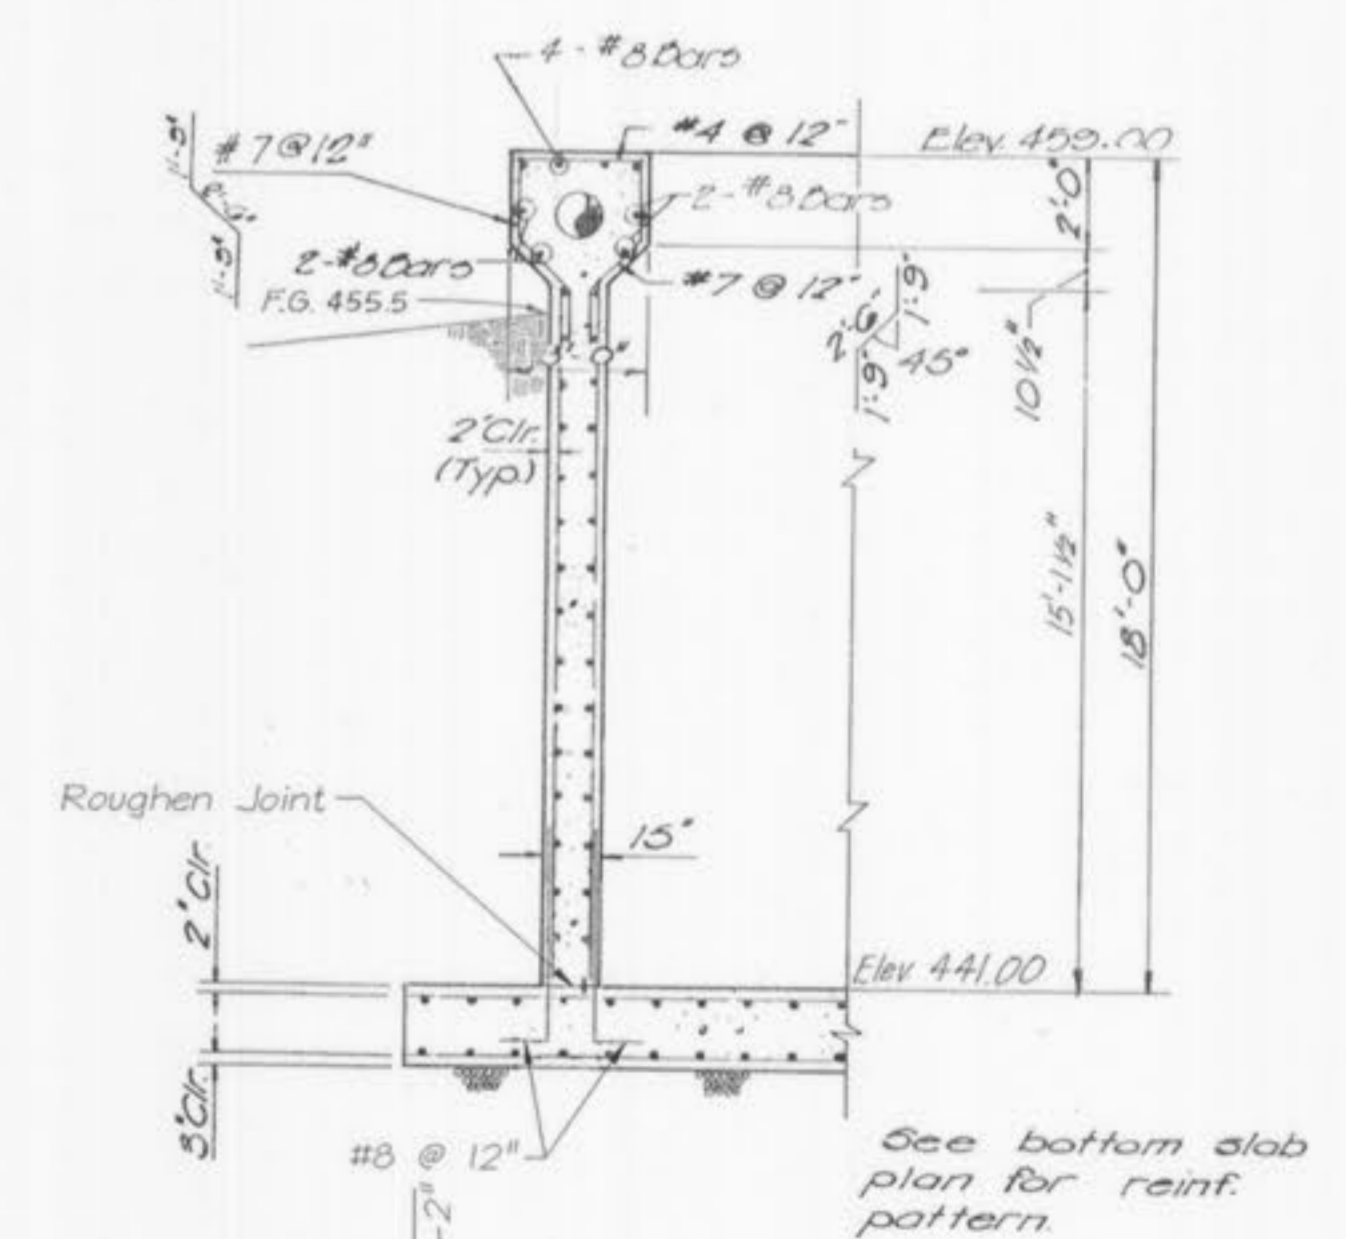

WEST EXTERIOR WALL SECTIONS
SCALE 1/4" = 1'-0"

GEORGE BUTLER ASSOCIATES, INC.
Engineers • Architects
Kansas • Missouri • Illinois



WASTEWATER TREATMENT PLANT EXPANSION
AERATION TANK - STRUCTURAL
PLANS, SECTIONS AND DETAILS
 CITY OF O'FALLON, MISSOURI

JOB NO.: 9234
DATE: 10-08-2001

DESIGNED BY: RJR
DRAWN BY: RJR
CHECKED BY: KSB
SHEET NUMBER

S25.01