



128-#7 Top Radial Bars equally spaced around perimeter of Tank
 #6 @ 12" on bottom
 8-4" Cast Iron Pressure Relief valves, equally spaced along a 53'-0" dia. circle. For details see sheet G0.18

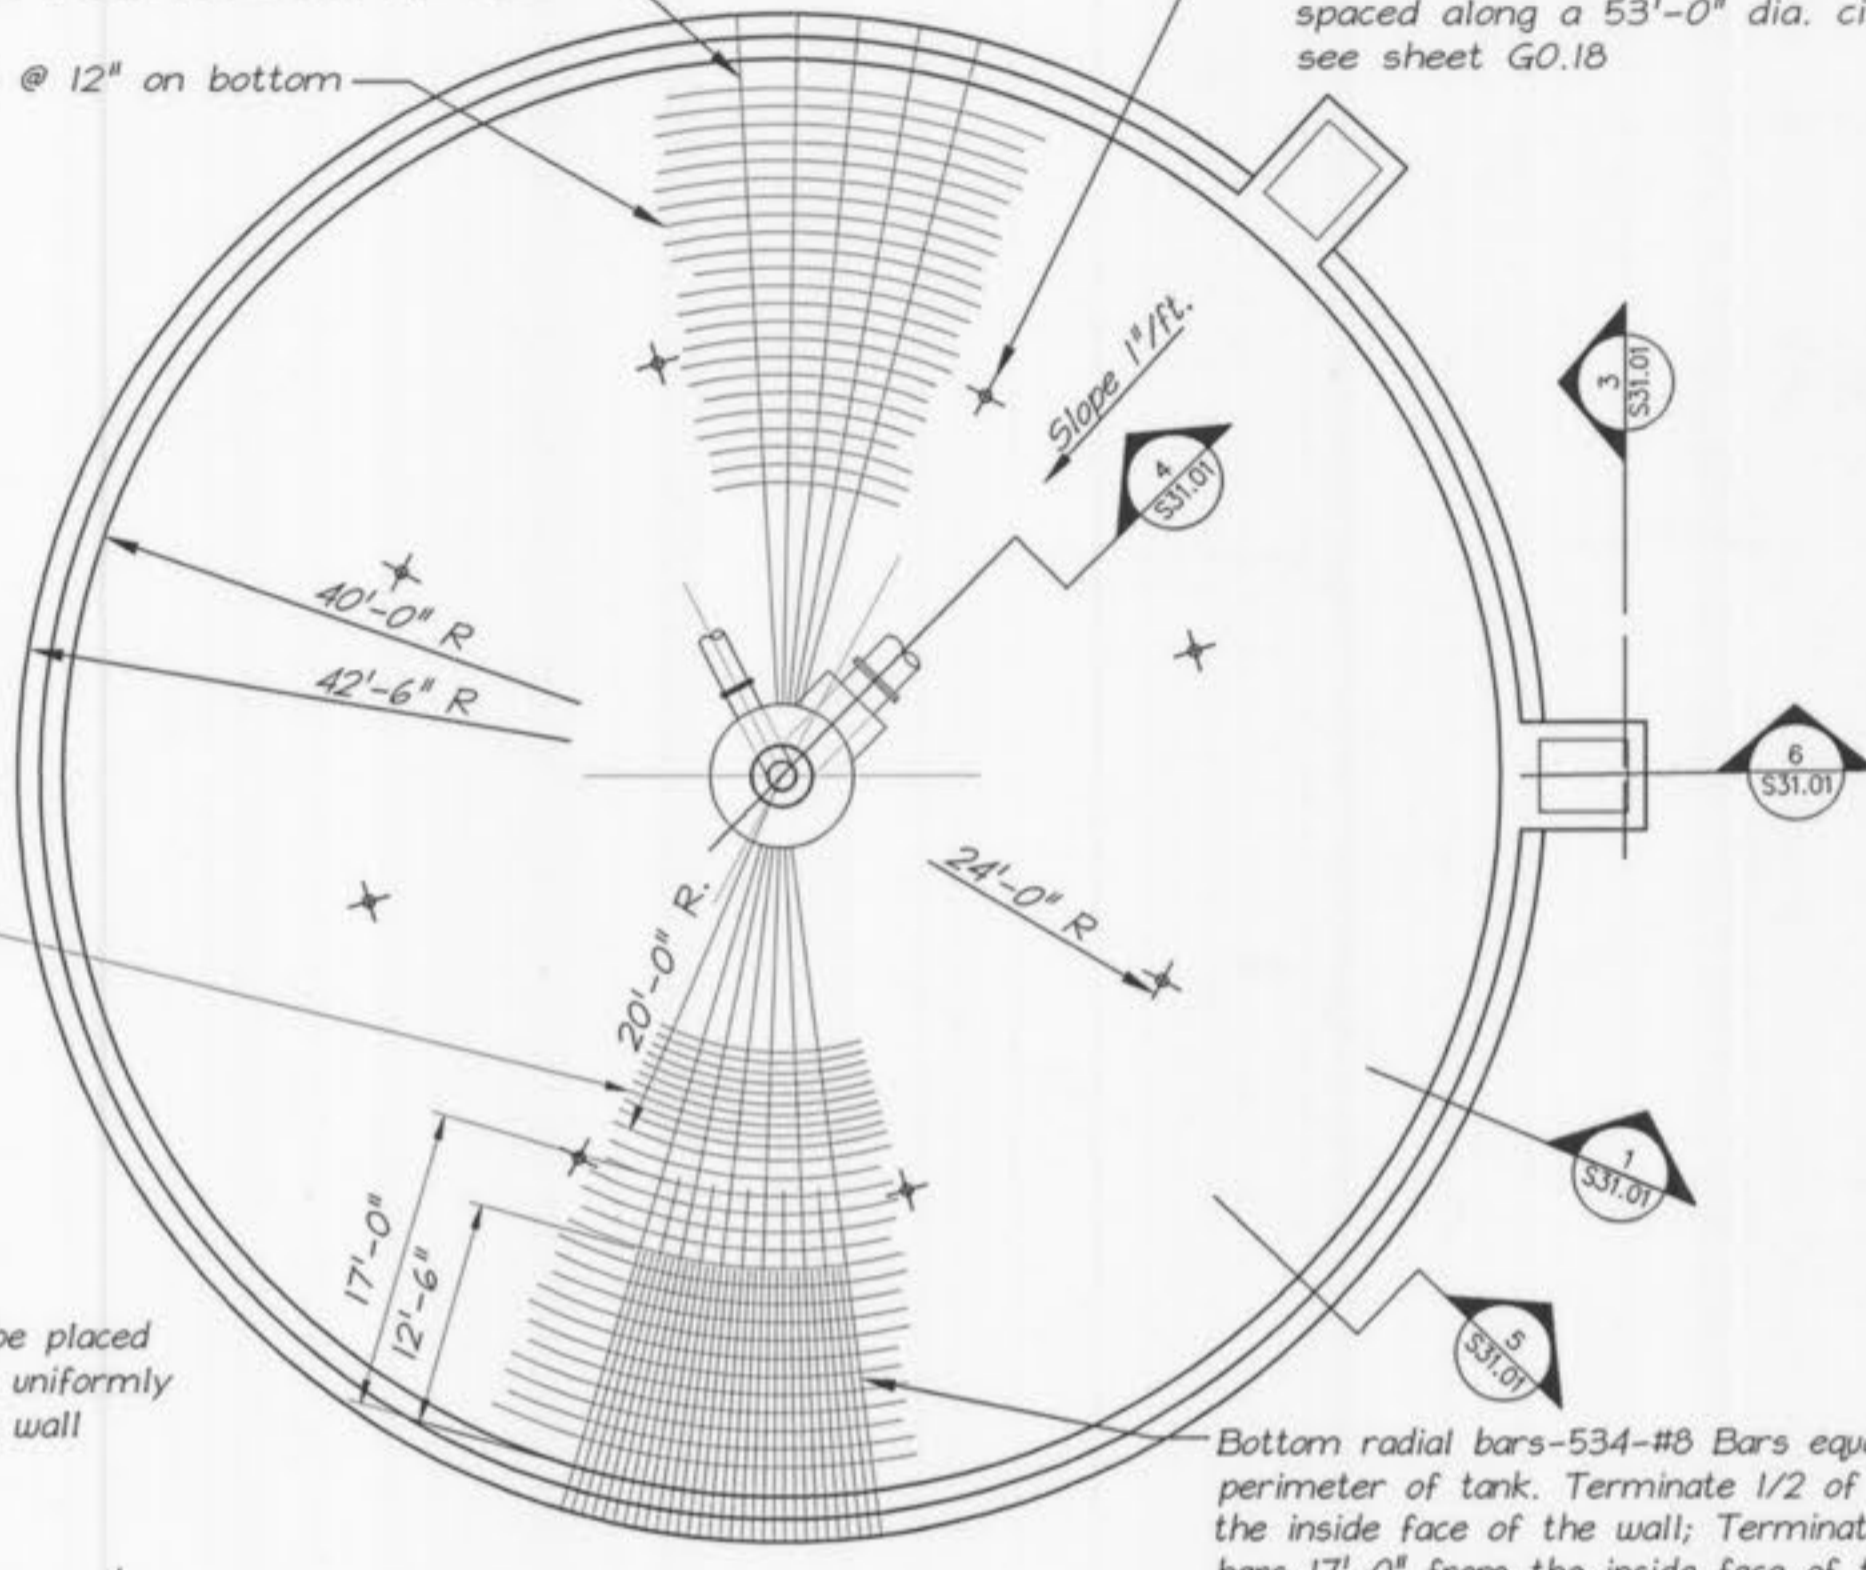


FINAL CLARIFIER - BOTTOM SLAB LAYOUT

SCALE : 3/32" = 1'-0"

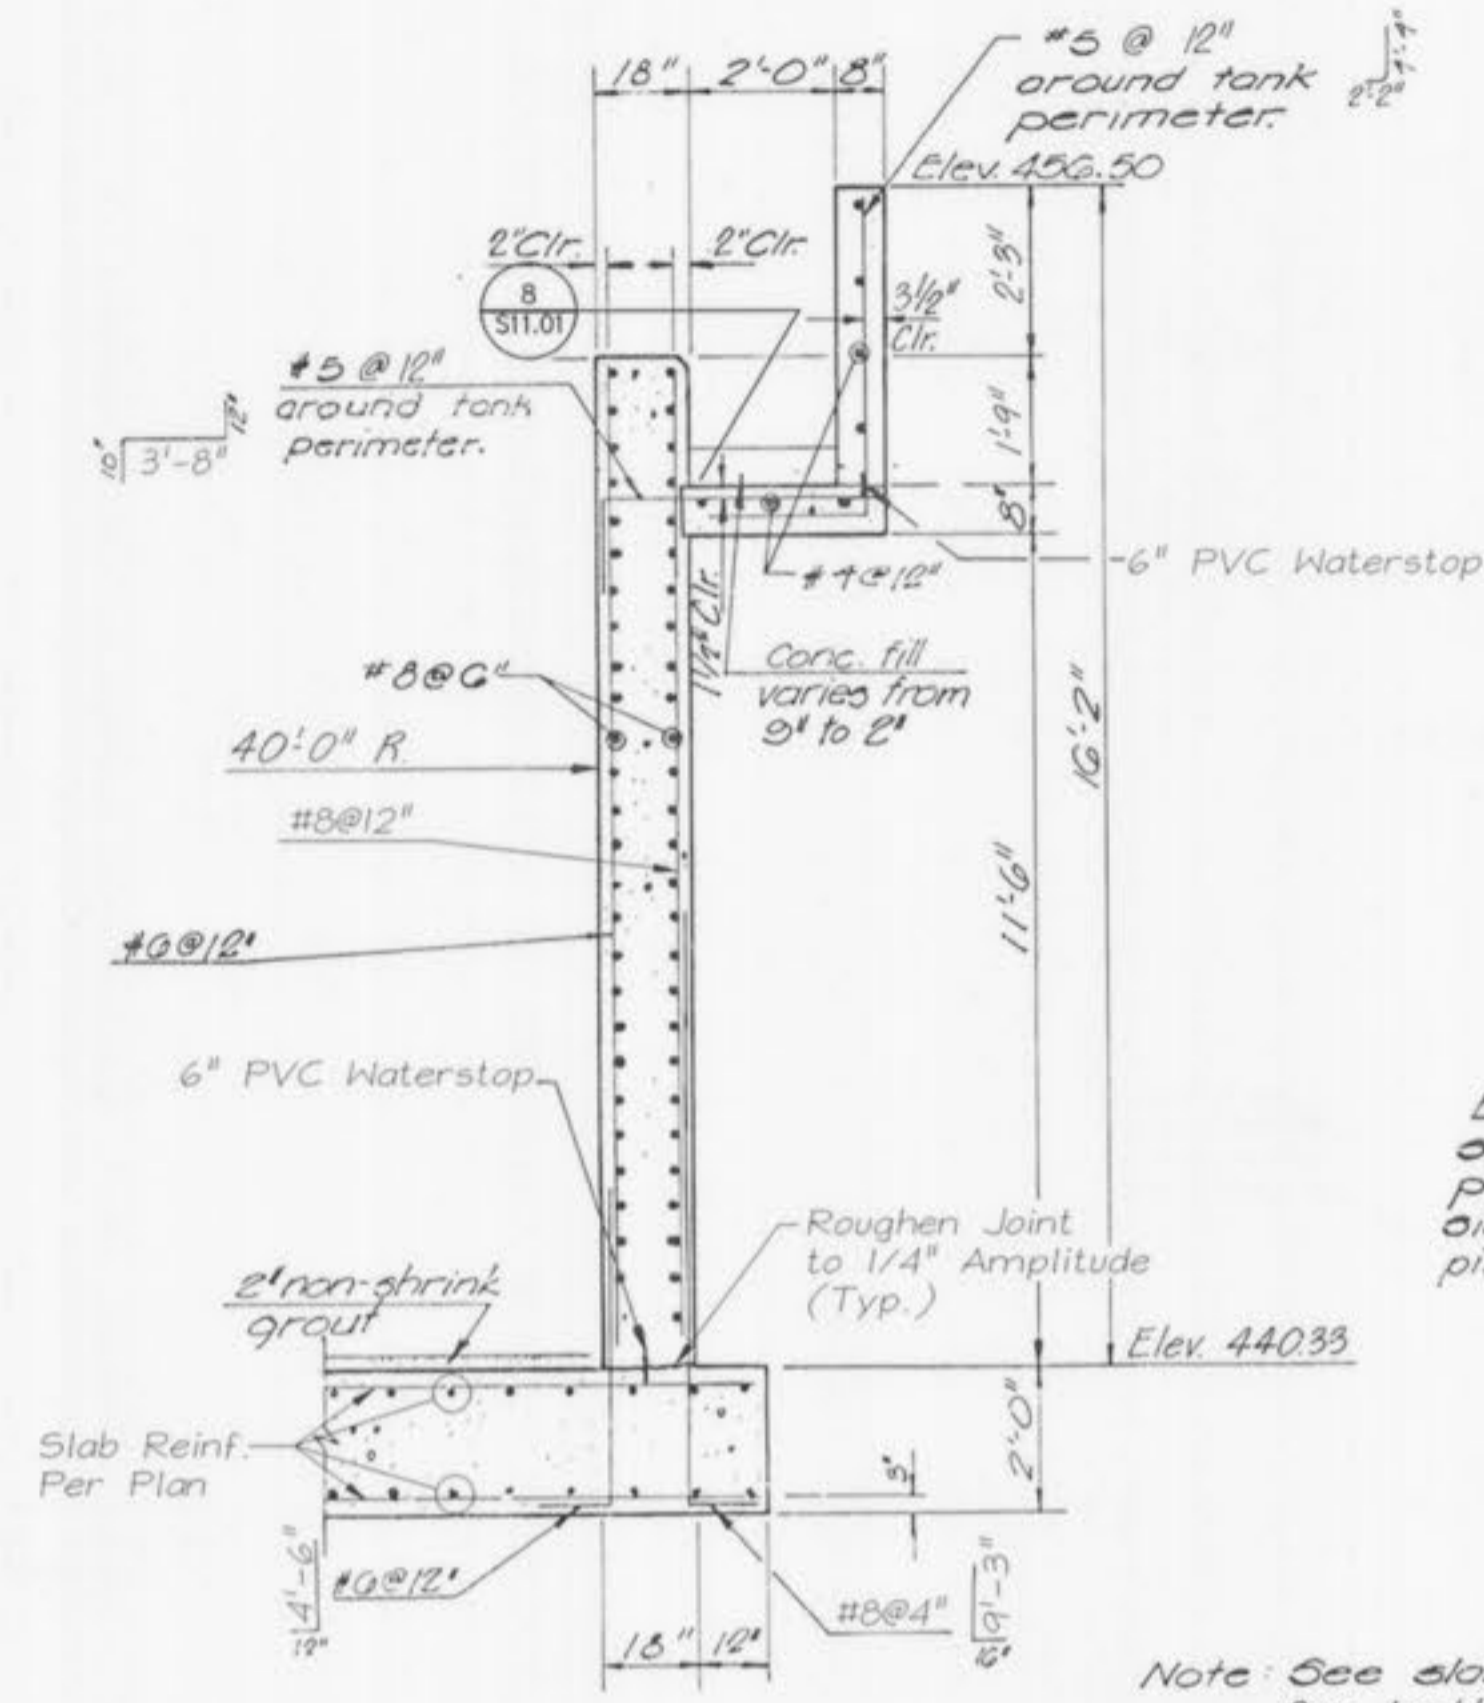

TYPICAL WALL SECTION


SCALE : 3/8" = 1'-0"

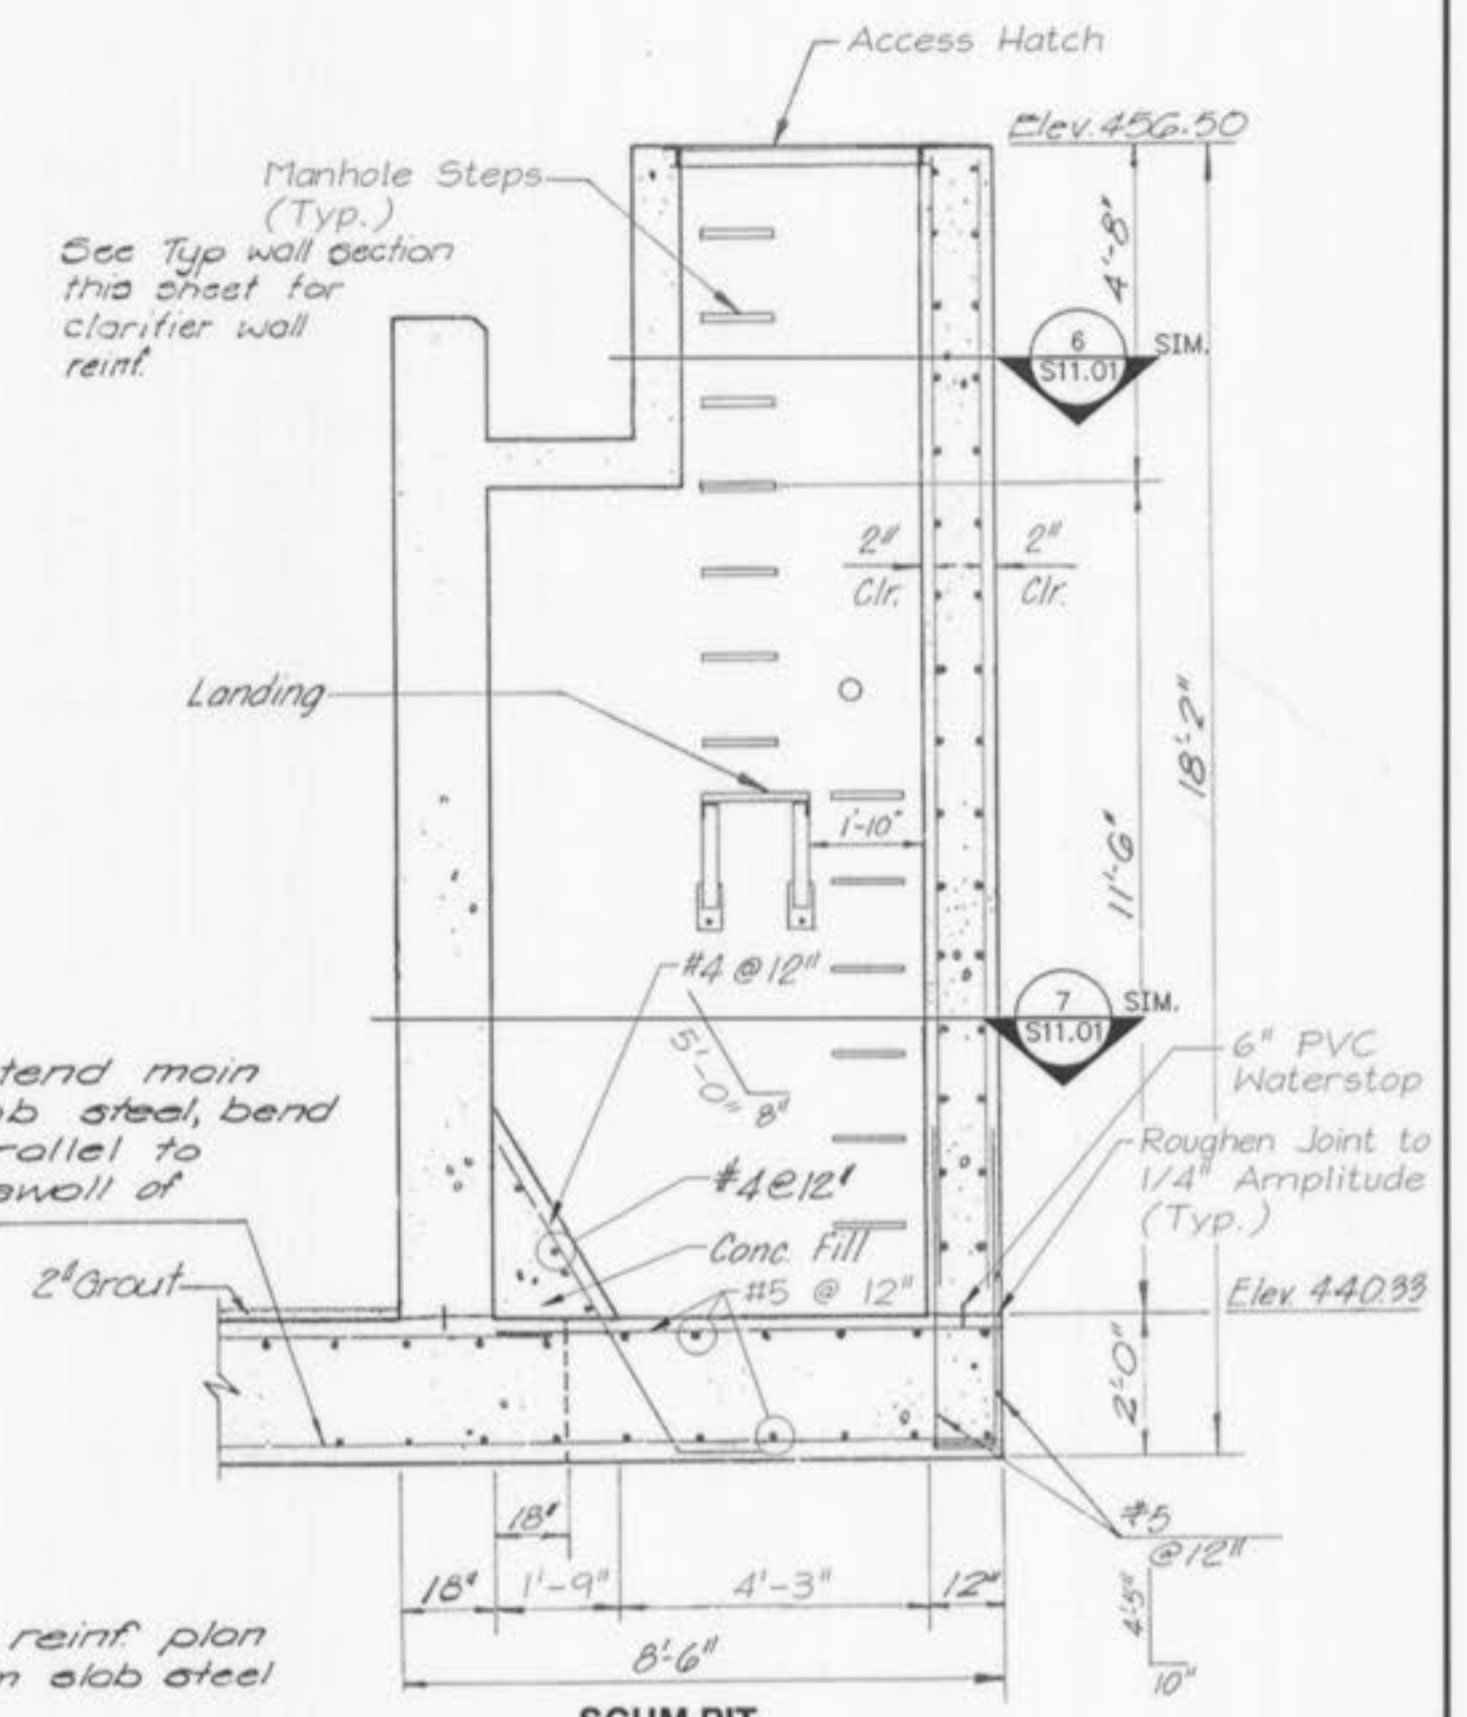

SCUM PIT SECTION


See sheet C31.02 for pipe openings

SCALE : 3/8" = 1'-0"

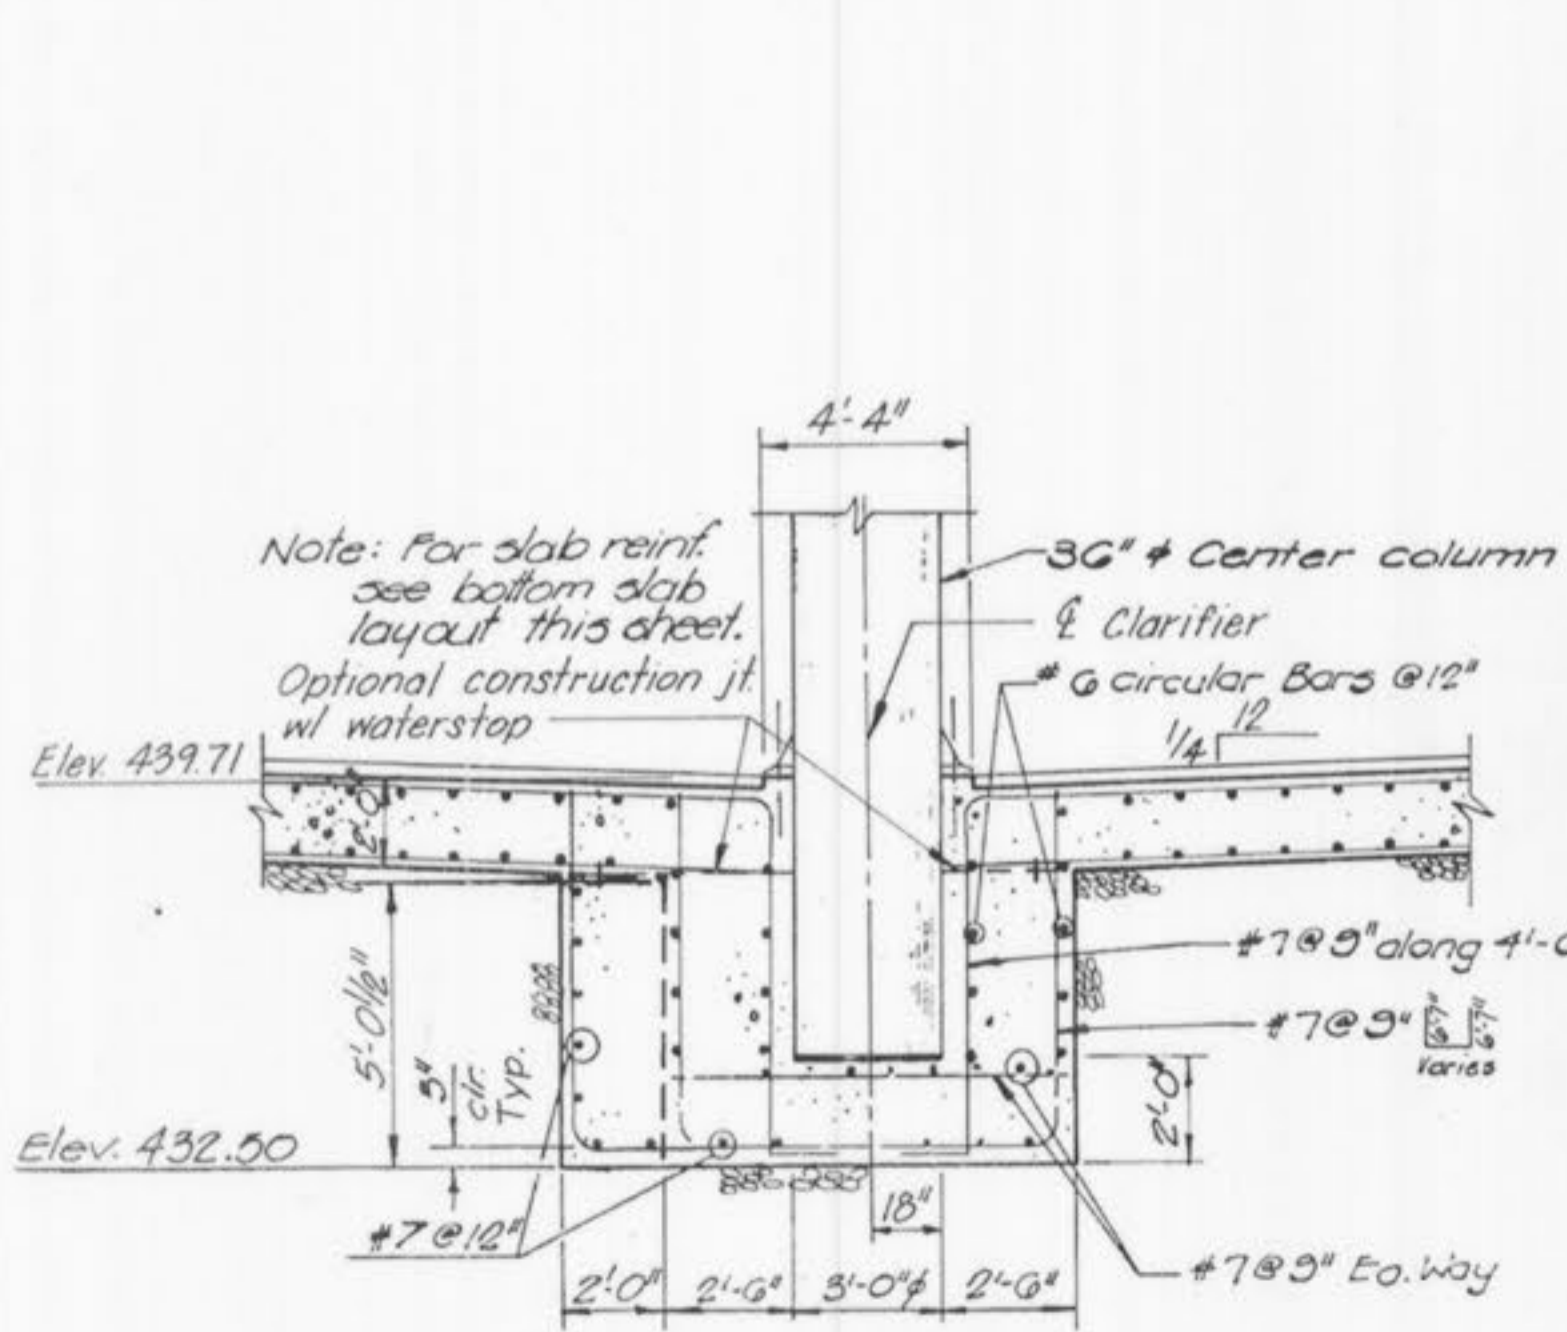

CENTER SECTION


SCALE : 1/4" = 1'-0"

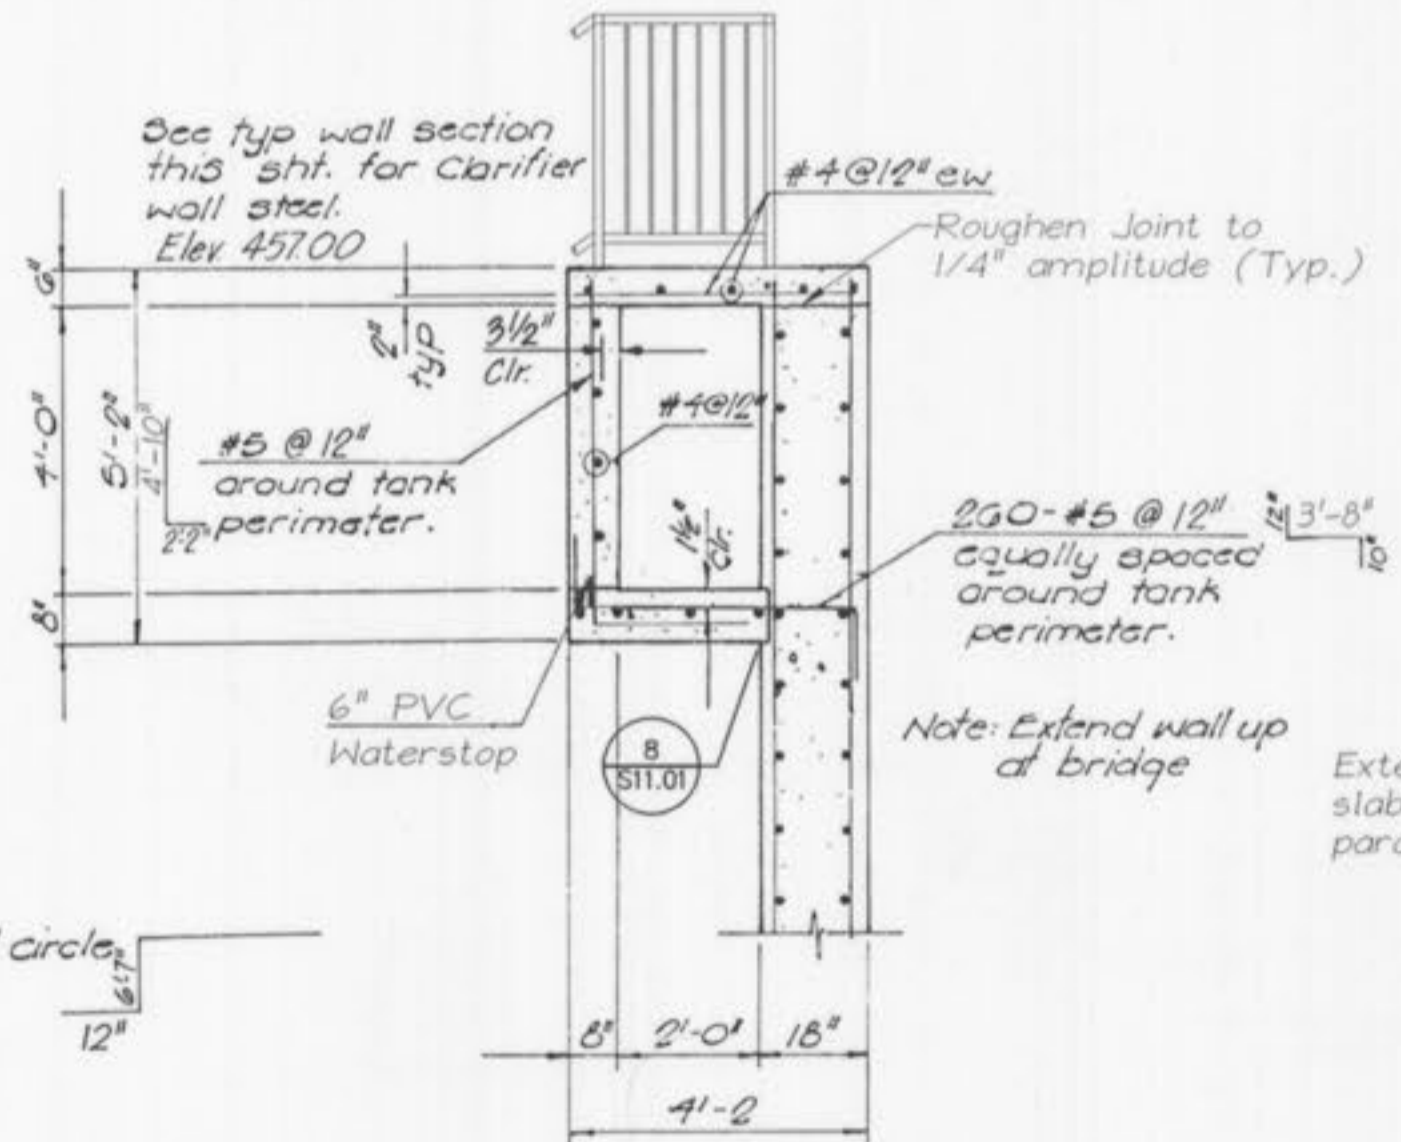

SECTION AT BRIDGE


SCALE : 3/8" = 1'-0"

Conc. steps not shown. See sheet G0.19 for typ. conc. step reinf. pattern.

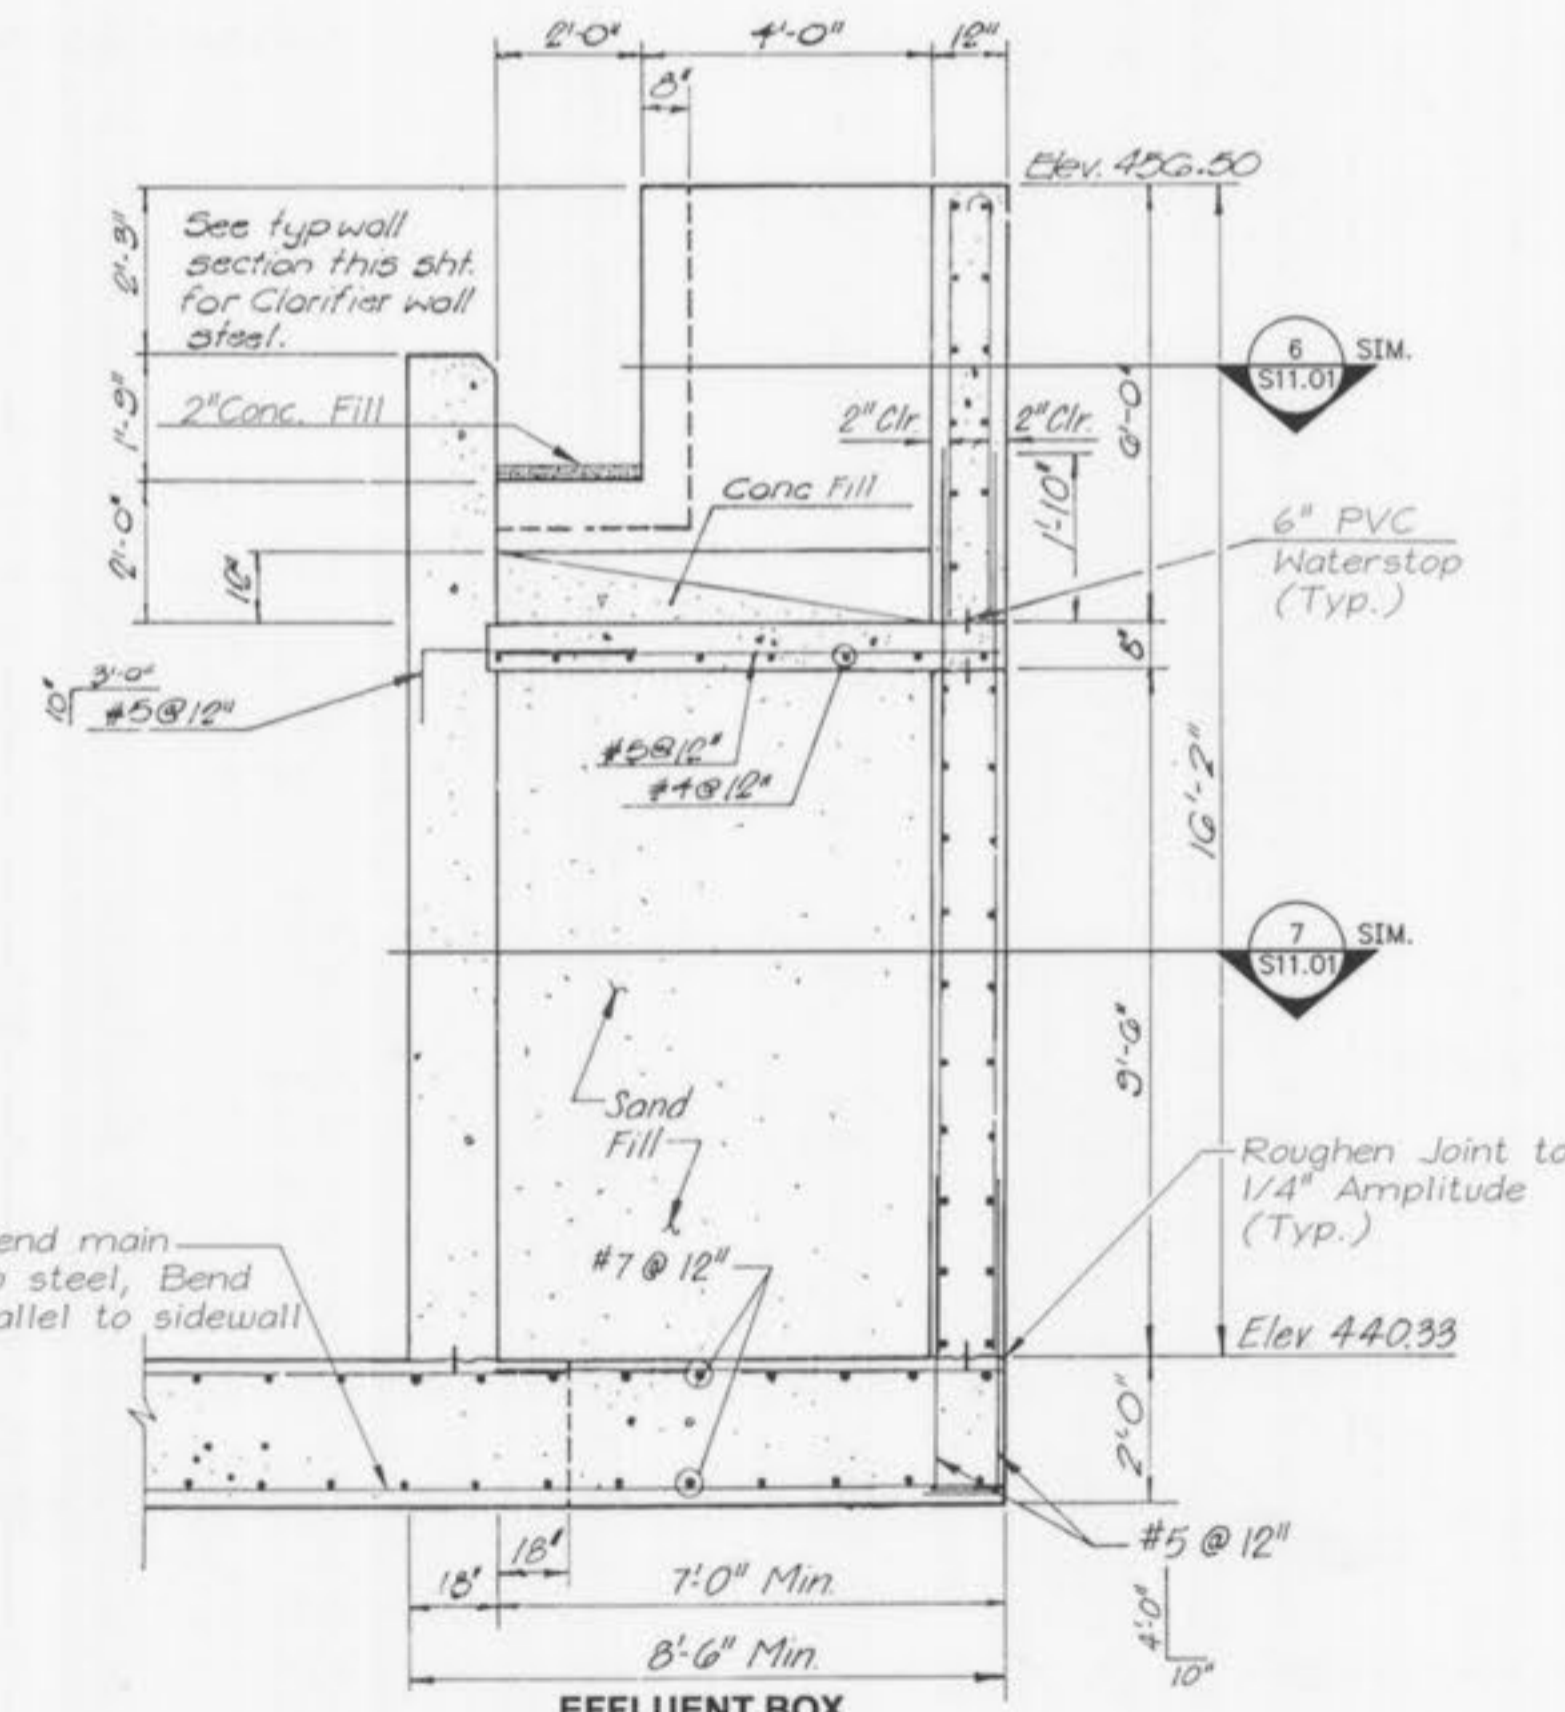

EFFLUENT BOX SECTION

SCALE : 3/8" = 1'-0"

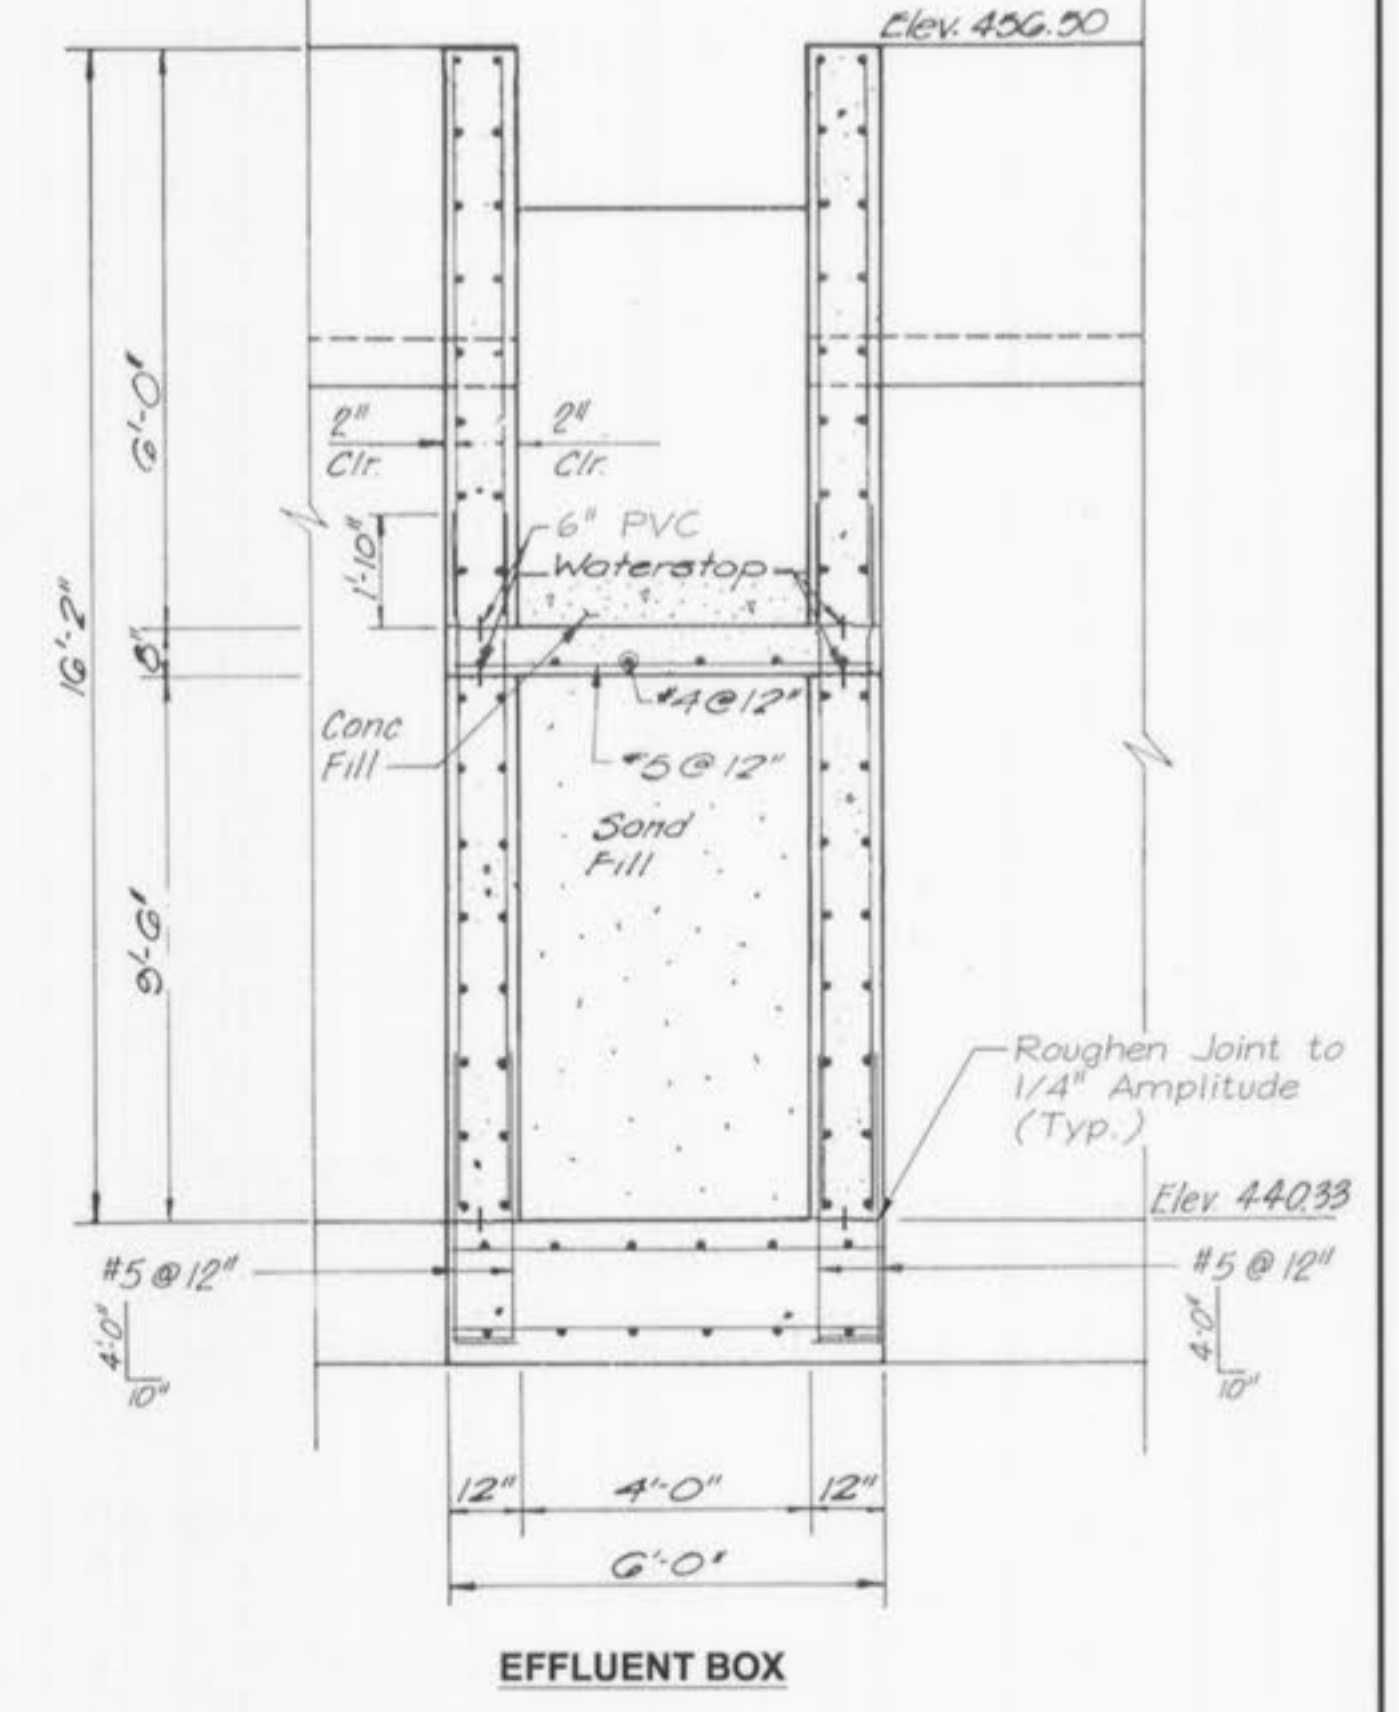

EFFLUENT BOX SECTION

SCALE : 3/8" = 1'-0"

