




11 TYPICAL PRE-CAST ACCENT BAND
 A4 SCALE: 3" = 1'-0"

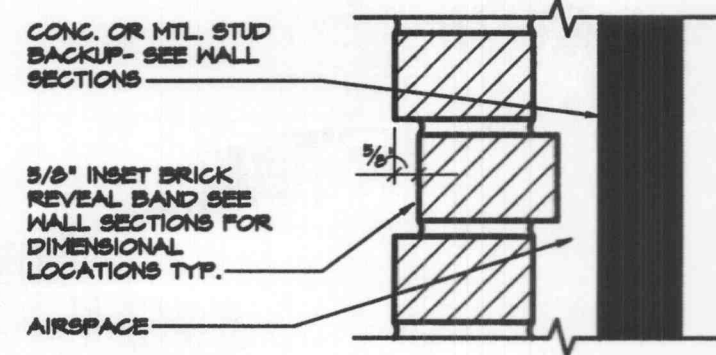


10 TYPICAL BRICK REVEAL DETAIL
 A4 SCALE: 3" = 1'-0"

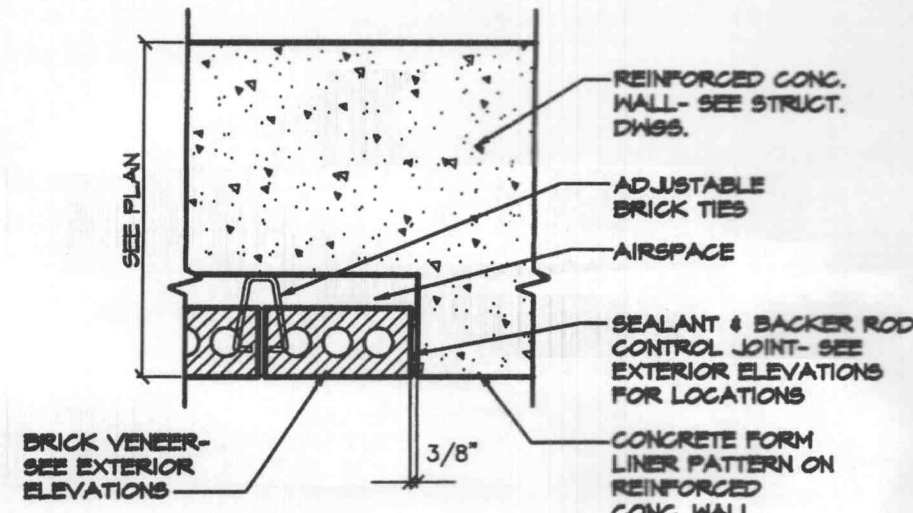


9 BRICK/FORM LINER DETAIL
 A4 SCALE: 1/2" = 1'-0"

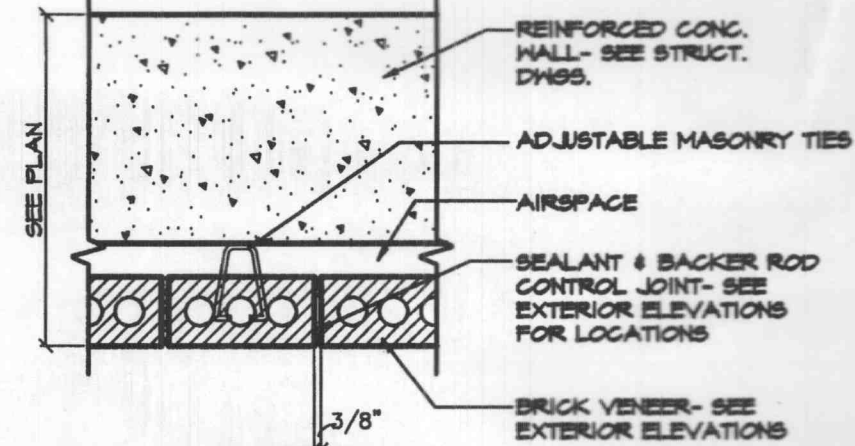


8 CONTROL JOINT DETAIL
 A4 SCALE: 1/2" = 1'-0"

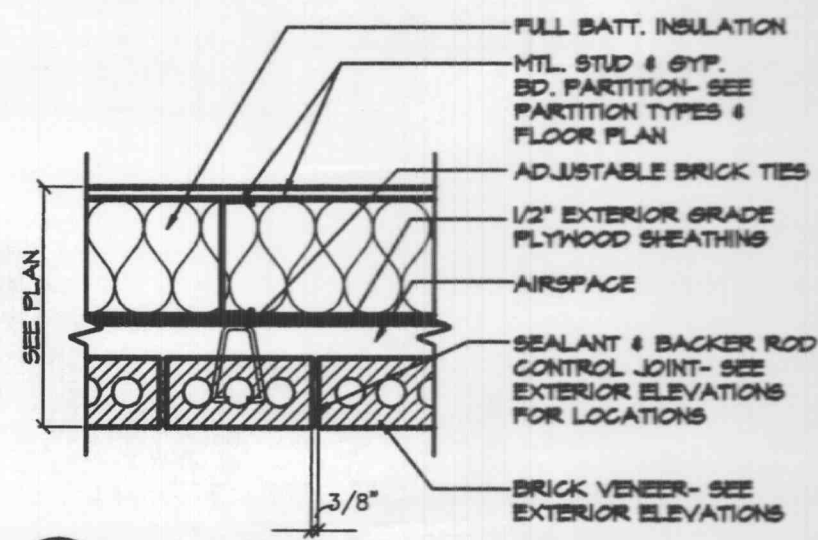


7 CONTROL JOINT DETAIL
 A4 SCALE: 1/2" = 1'-0"

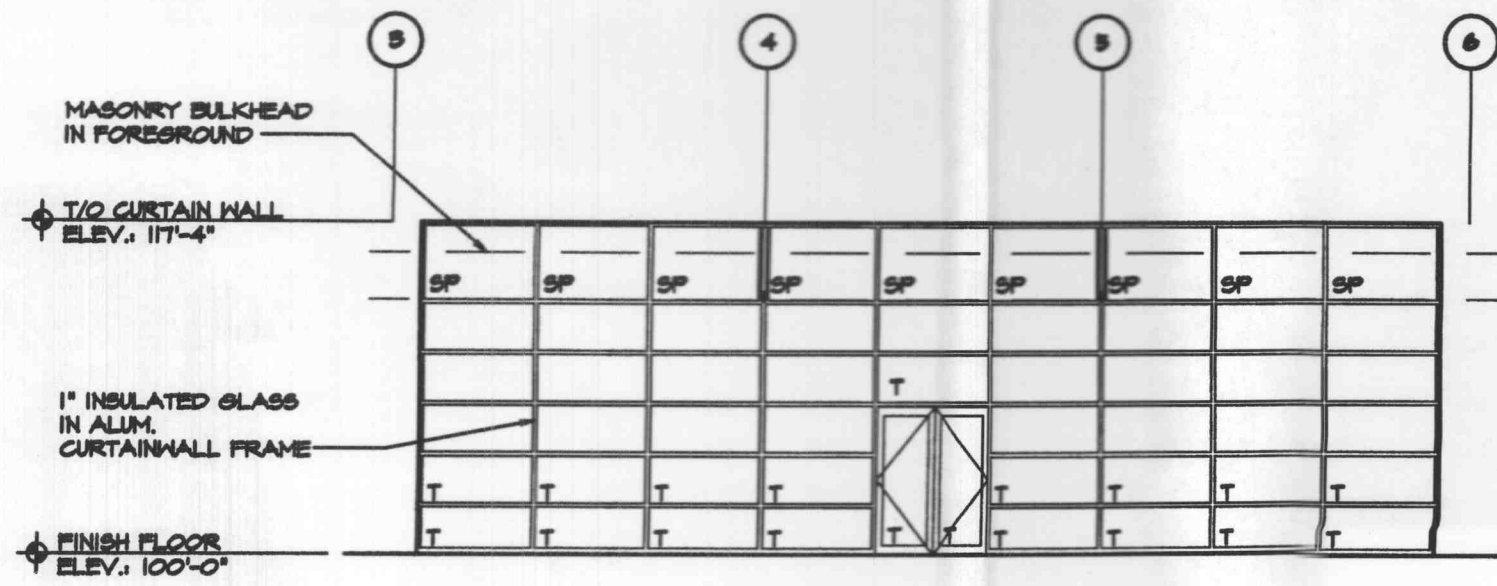


6 WEST ELEVATION @ CURTAIN WALL
 A4 SCALE: 1/8" = 1'-0"
 NOTE: SEE SHEET A6 FOR ADDITIONAL INFORMATION

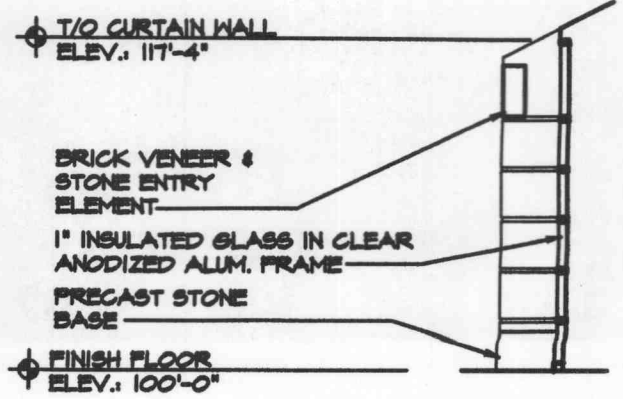


5 NORTH ELEVATION
 A4 SCALE: 1/8" = 1'-0" (SOUTH SIM. OPP.)
 NOTE: SEE SHEET A6 FOR ADDITIONAL INFORMATION

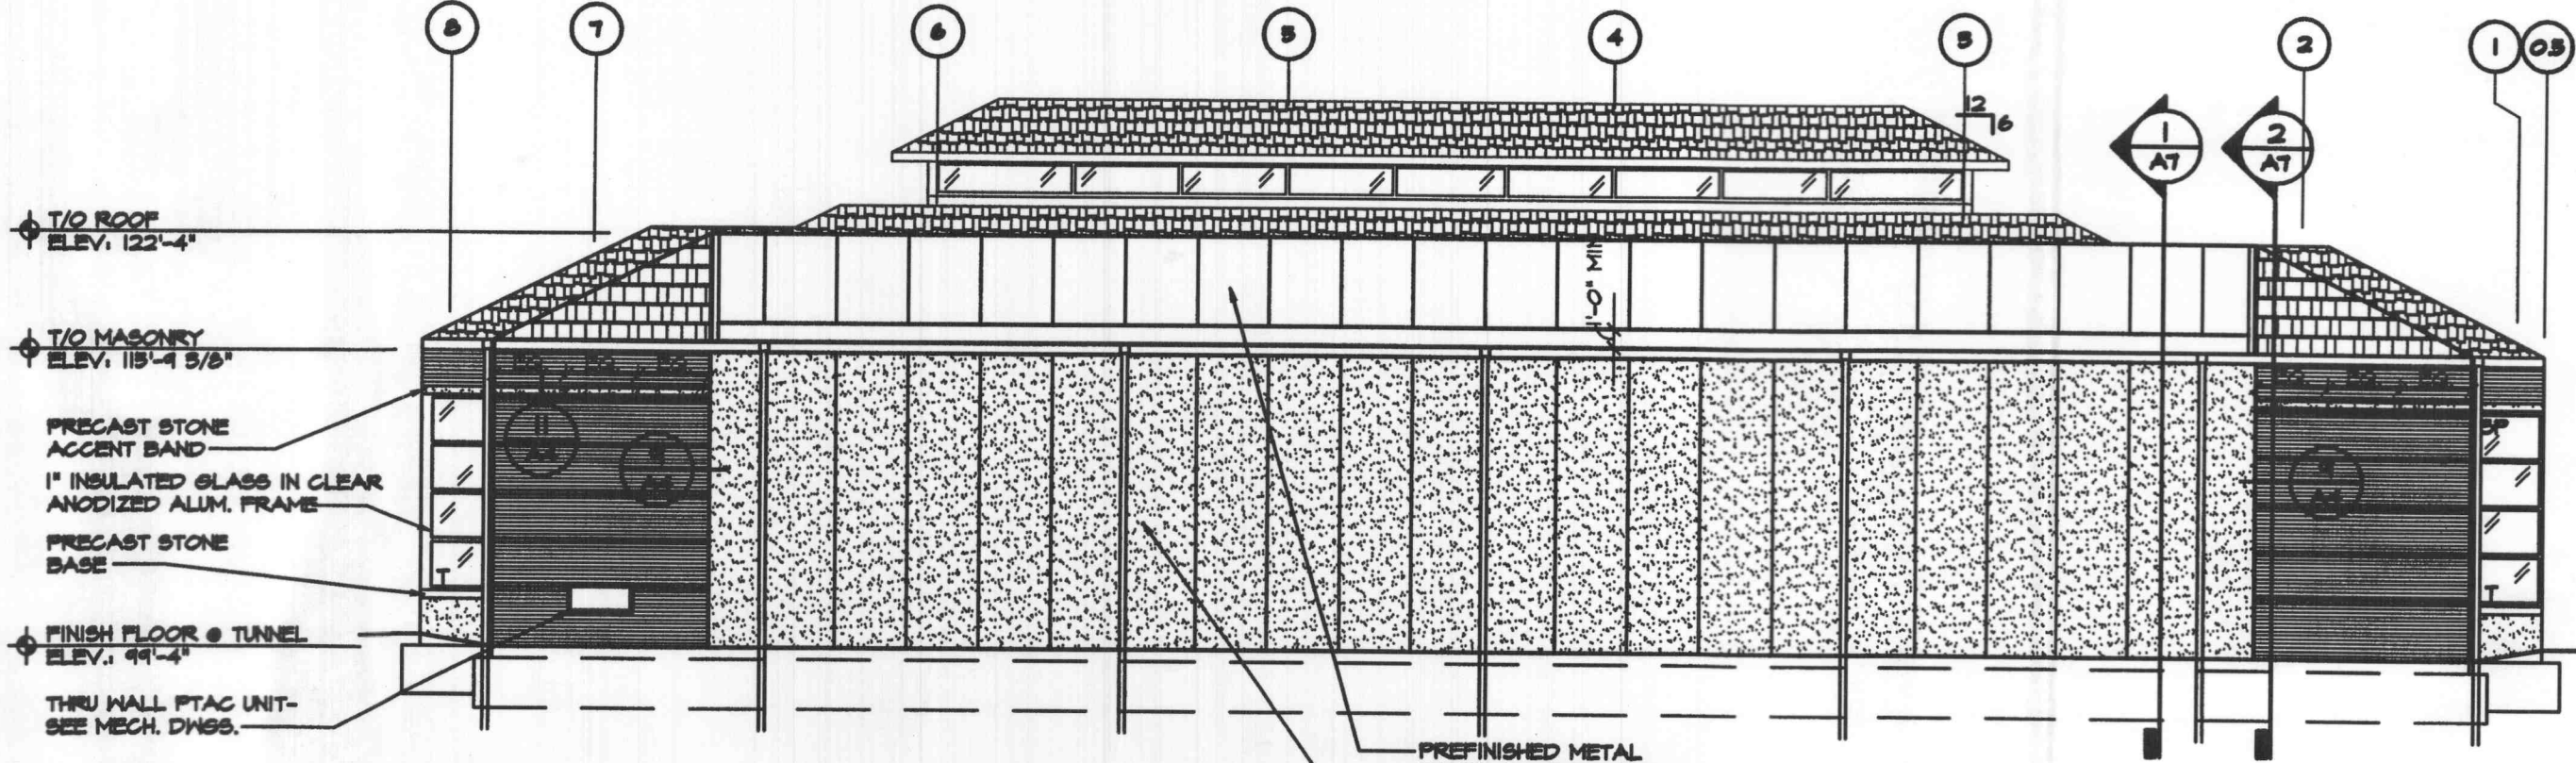


4 EAST ELEVATION
 A4 SCALE: 1/8" = 1'-0"

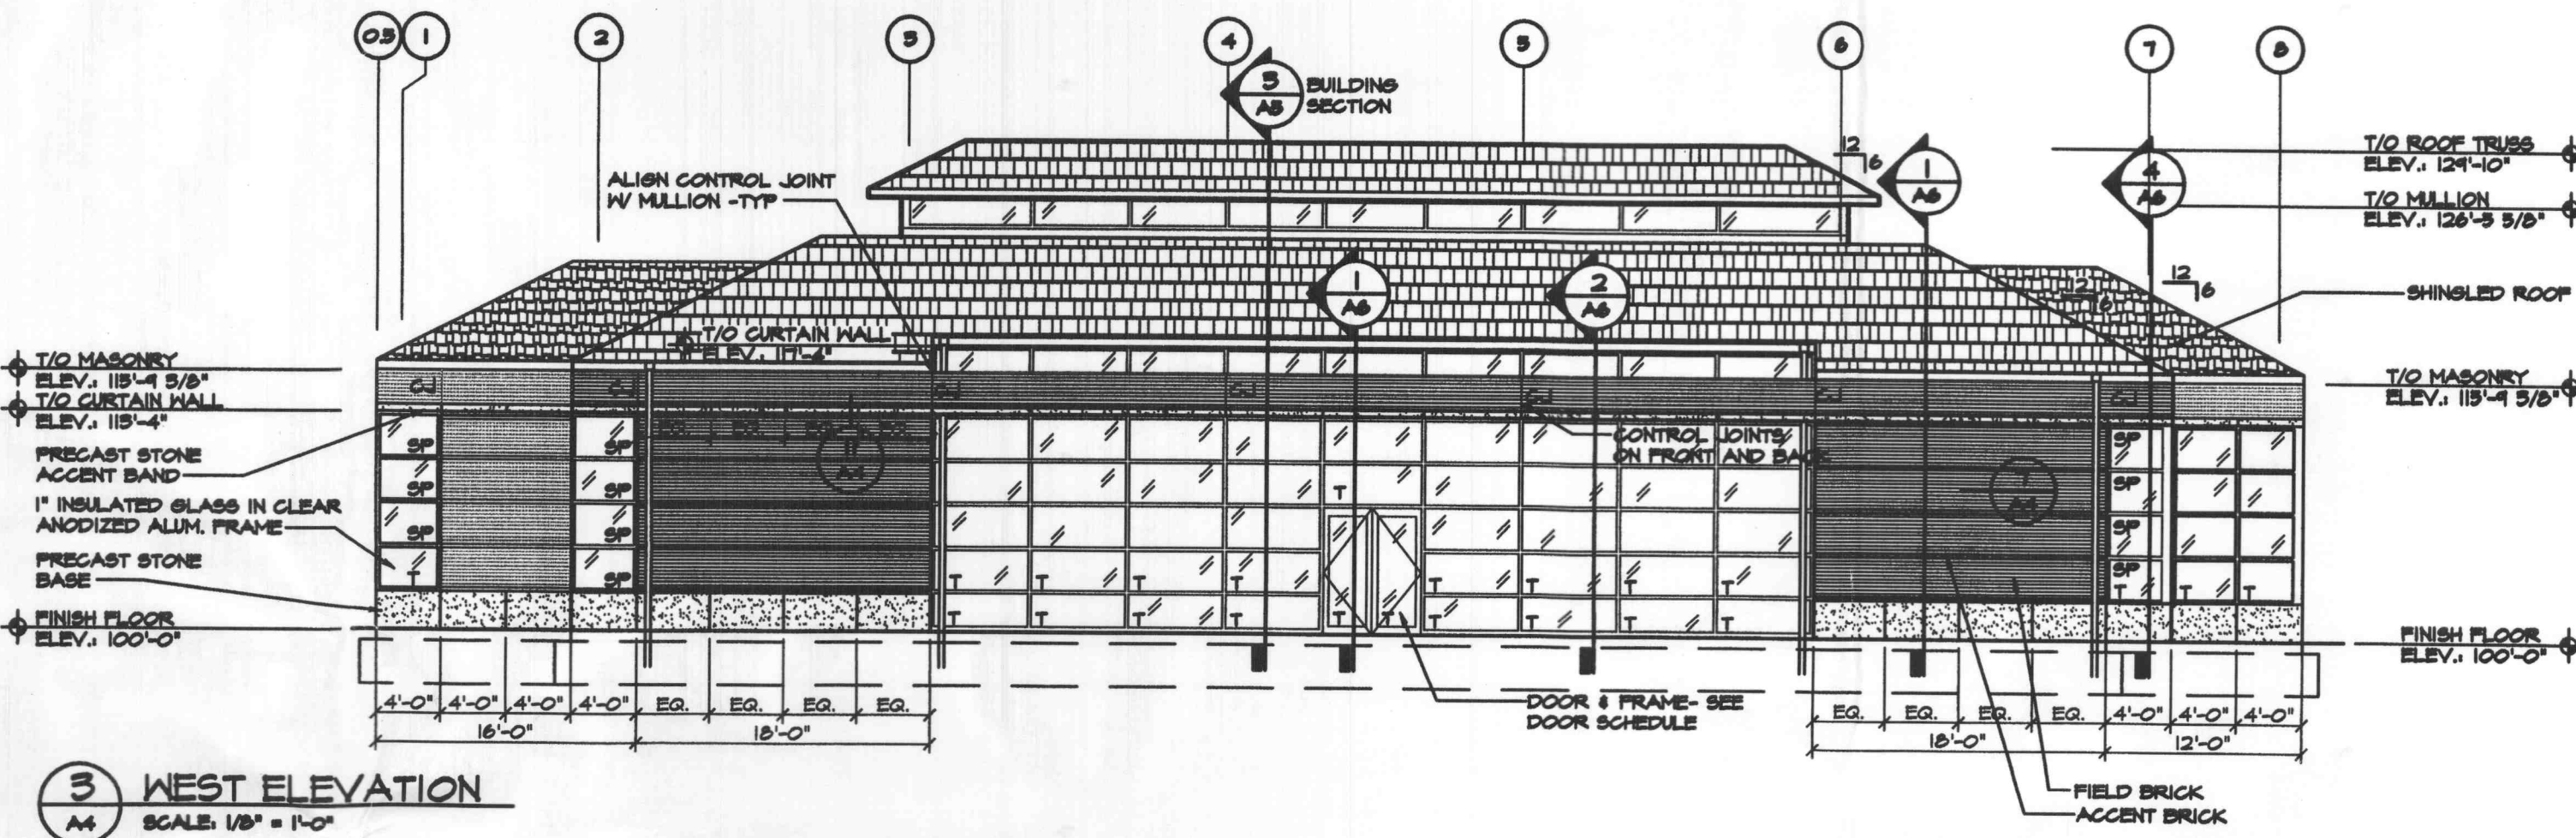

3 WEST ELEVATION
 A4 SCALE: 1/8" = 1'-0"

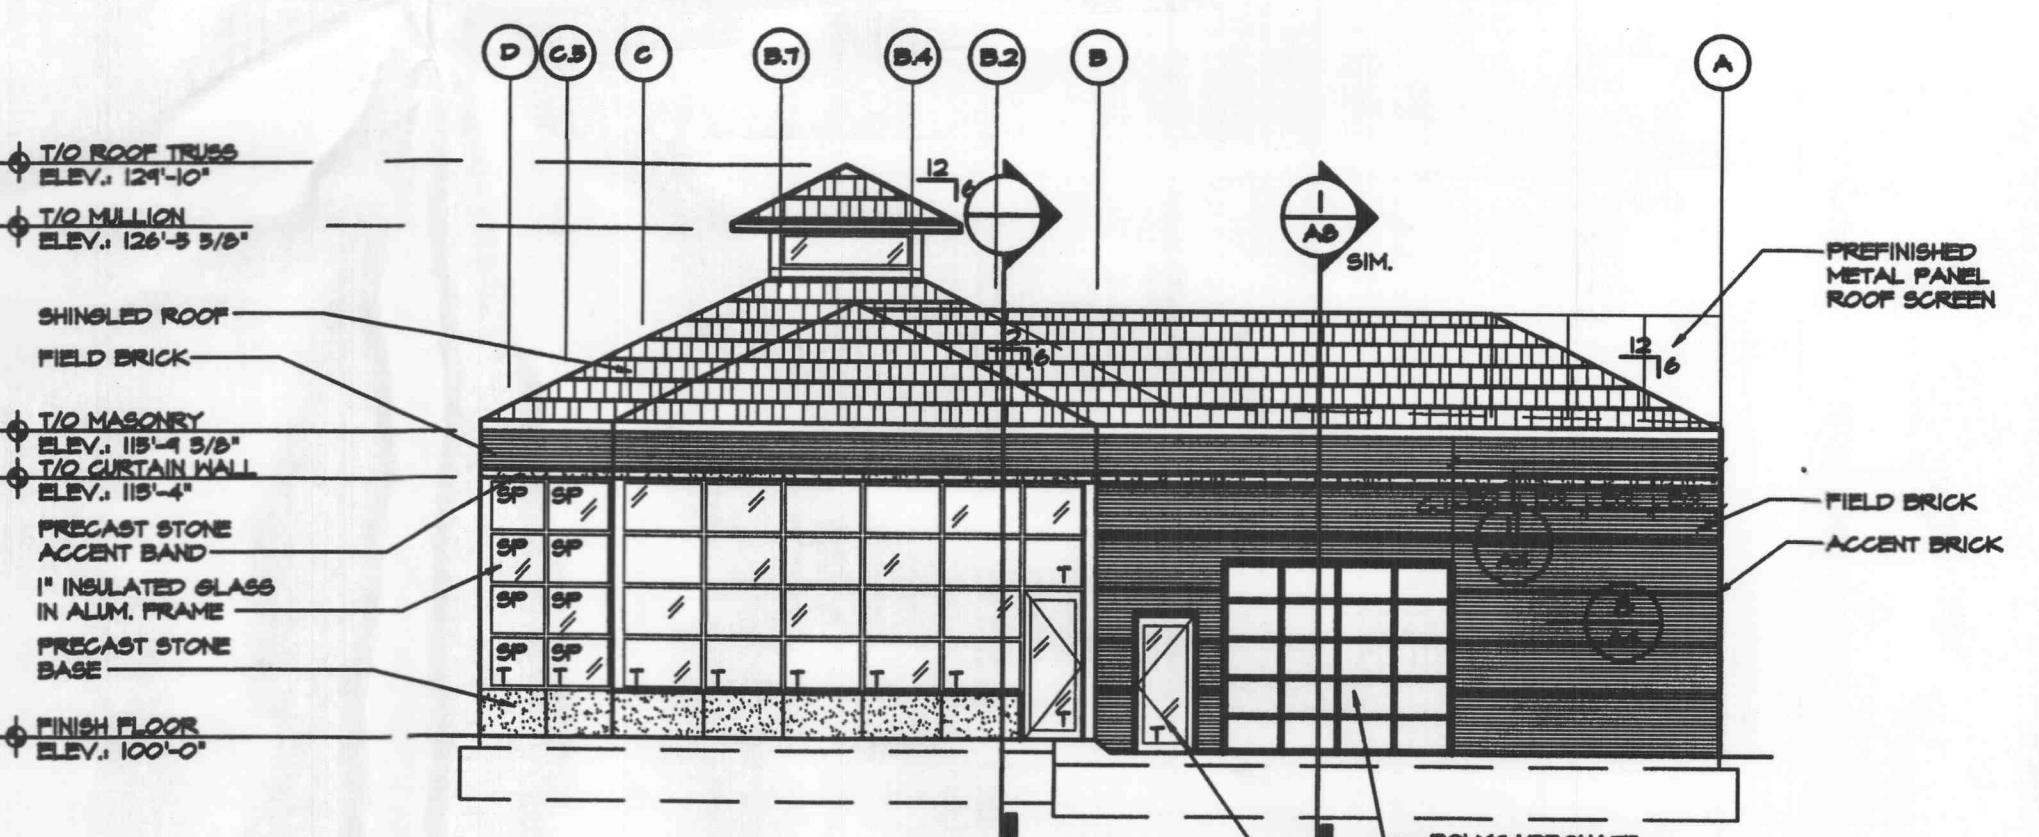


2 SOUTH ELEVATION
 A4 SCALE: 1/8" = 1'-0"

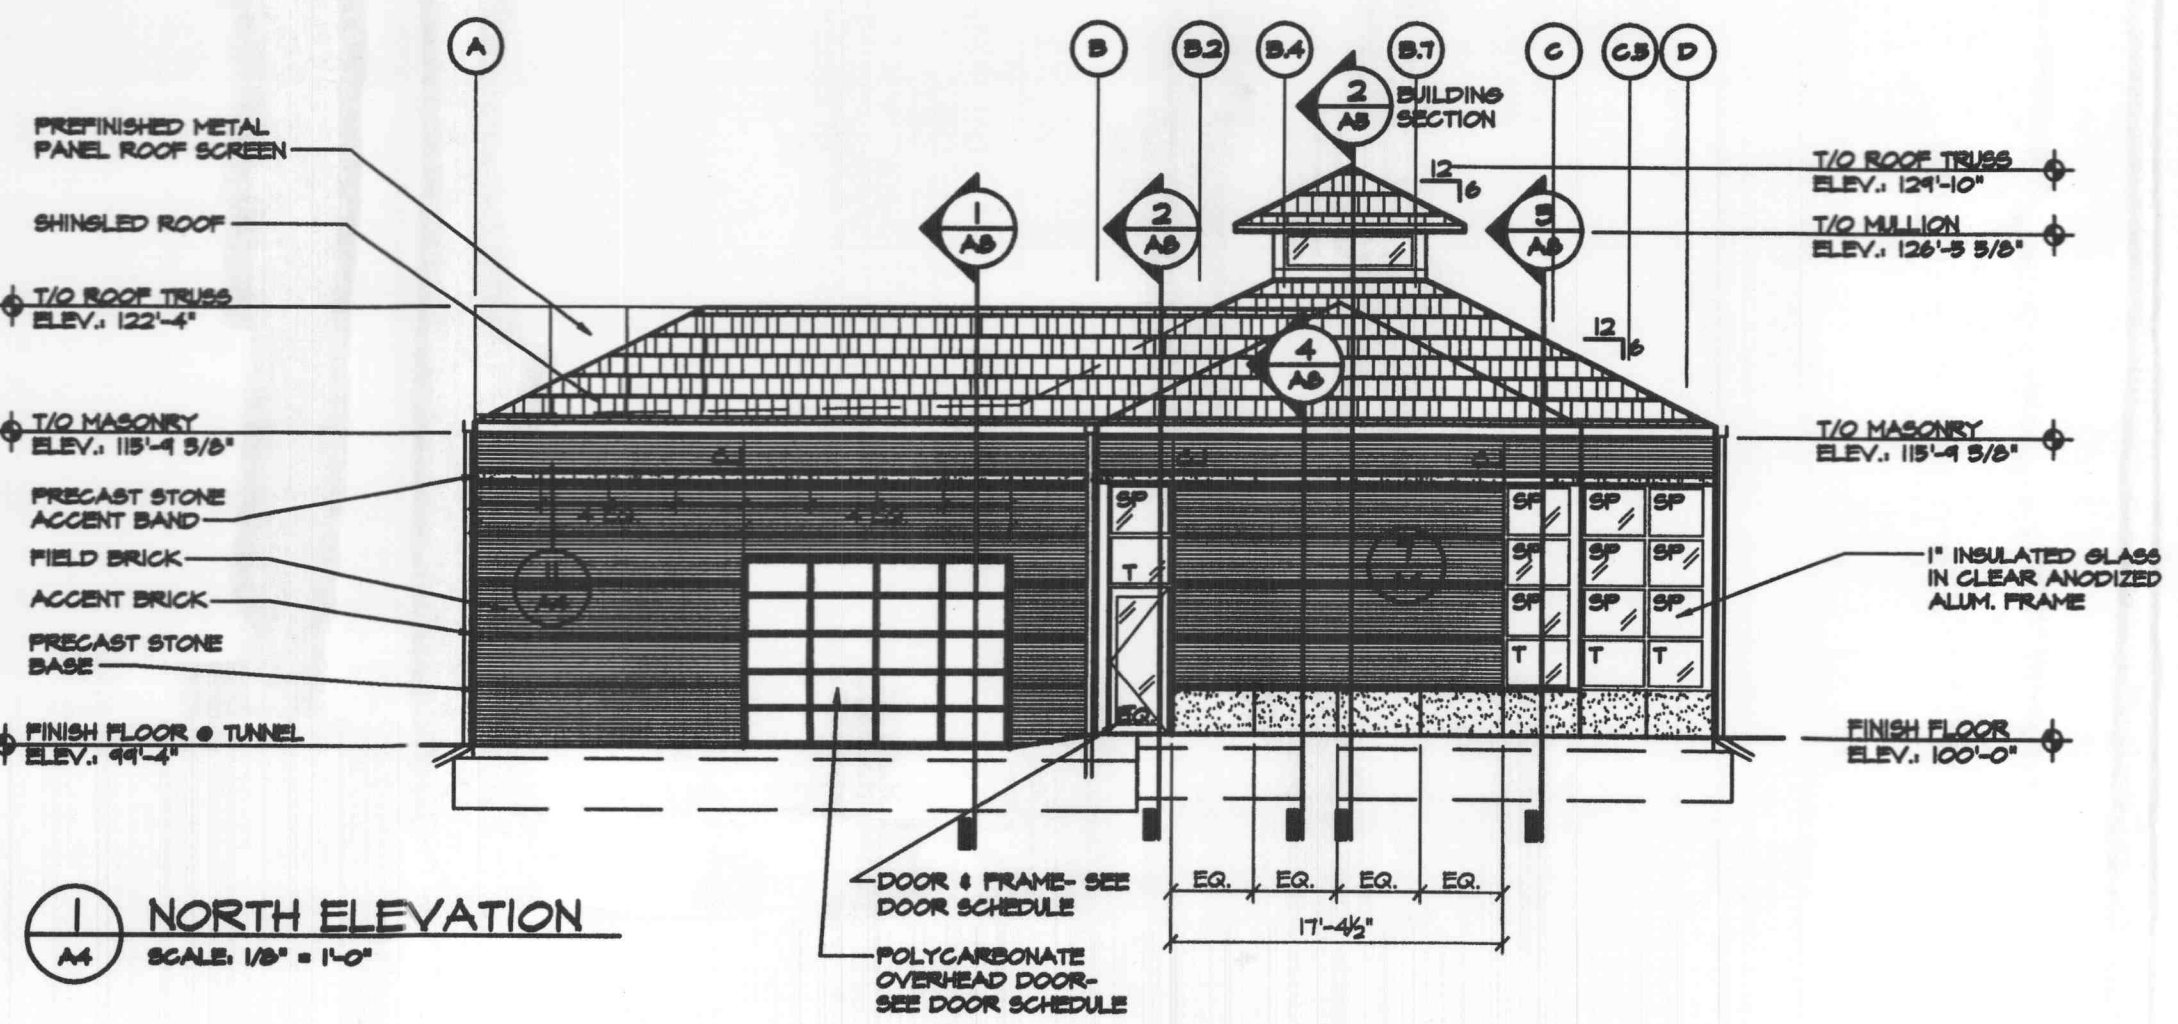


1 NORTH ELEVATION
 A4 SCALE: 1/8" = 1'-0"

<p>GLASS PANEL: 1" CLEAR INSULATED HWHS (LOH) E 1/4" CLEAR HS 1/2" AIRSPACE- MILL FINISH BLACK SILICONE 1/2" SIGHTLINE 1/4" CLEAR HS 1" INS. VSB-14 SPAND HWHS 1/4" CLEAR HS VSB-14 E2 1/2" AIRSPACE- MILL FINISH 1/4" CLEAR HS V10T BLACK VIRASPAN #4</p>
<p>CURTAIN WALL SYSTEM: VISTAMALL CH280 INSULATED ALUMINUM CURTAIN WALL SYSTEM DARK BRONZE CONTACT: DONNA BUSH CRISCIONE 1862 FAIRGROVE INDUSTRIAL BLVD. MARYLAND HEIGHTS, MO. 63048 (314) 336-3333</p>
<p>BRICK VENEER: BRIDGOTT CLAY PRODUCTS CO. FIELD BRICK: ROSE BLEND (SMOOTH) ACCENT BRICK: BORDEAUX (SMOOTH)</p>
<p>CONTACT: RICHARDS BRICK COMPANY 2816 UNION BLVD. ST. LOUIS, MO. 63118</p>
<p>ROOFING SHINGLES: MATCH ARCHITECTURAL SAMPLES</p>
<p>PRECAST CONC. PANELS: NIGHTA GRAY</p>
<p>ARCHITECTURAL CONCRETE FORM LINERS: GREENSTREAK 4'-0" x 10'-0" SHEETS PATTERN: PLANED GRANITE #971</p>

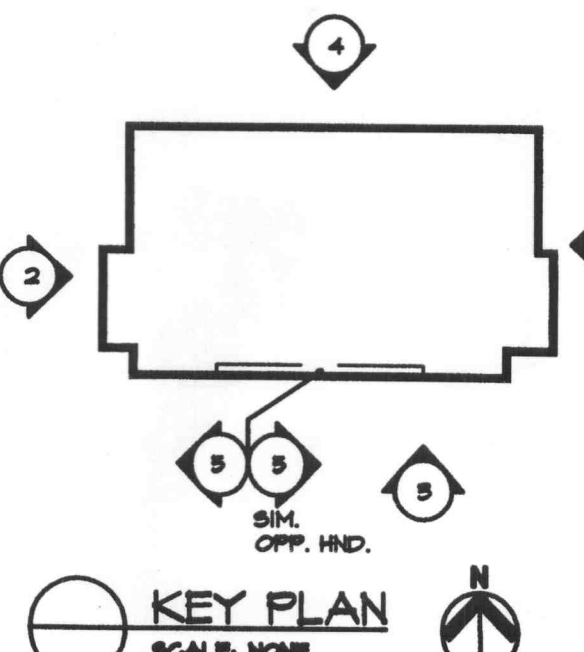

Revisions:
 Project: Waterway Co. & Wash. Construction, Missouri
 General Contractor: Lear Construction, St. Charles, Missouri 63304
 Architect: HOLLERAN, DULTMAN, ARCHITECTS, 14522 North O.R. Davidson, St. Louis, Missouri 63107
 11810 Weston Industrial Drive, St. Louis, Missouri 63146
 1806 Sprague Circle, St. Louis, Missouri 63106
 1777 Chestnut, Missouri 63003

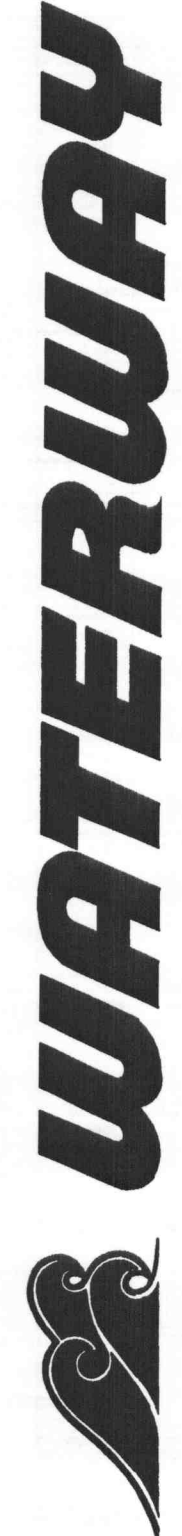

K & Crusher
 O Fallon, Missouri



14755 North Outer Forty Road, Suite 518
 St. Louis, MO 63017
 (636) 449-1175 / fax (636) 449-1176

Professional Seal:
 Drawn By: DAD Checked By: SR

Sheet Title:
 EXTERIOR ELEVATIONS

Sheet Number:
 A4